

مسکونی
دریاکنار...
11







تیپ ۴ طبقه بالا

مقیاس: ۱/۱۰۰



10.0

±0.00

-0.04

22.1

4.0

12.0

0.45

0.51

5.70

1

2

3

4

5

6

7

8

9

10

B

B

+0.10

33.8

5.20

1.20

38.9

0.45

+0.12

0.45

5.70

1.20

21.4

1.8

A B C D E F G H I J K L

9.5

A

3.70

3.50

1.25

4.85

2.00

1.90

1.25




2.84

1.75

3.95

2.80



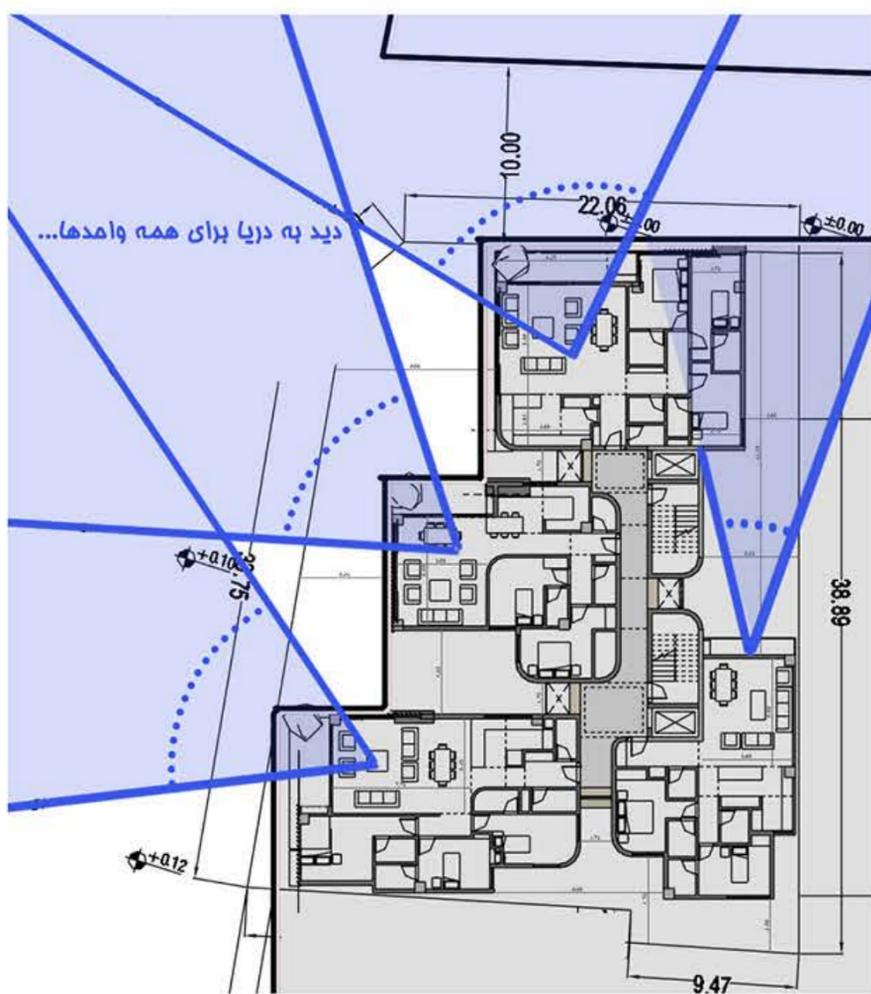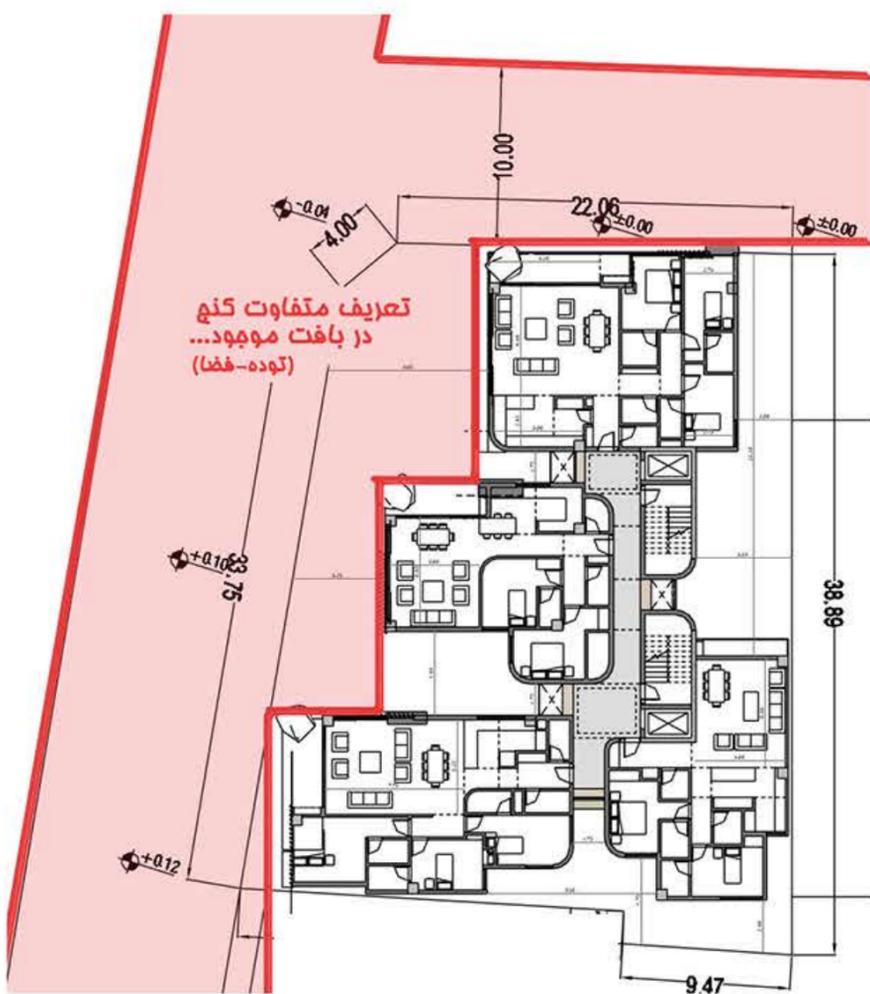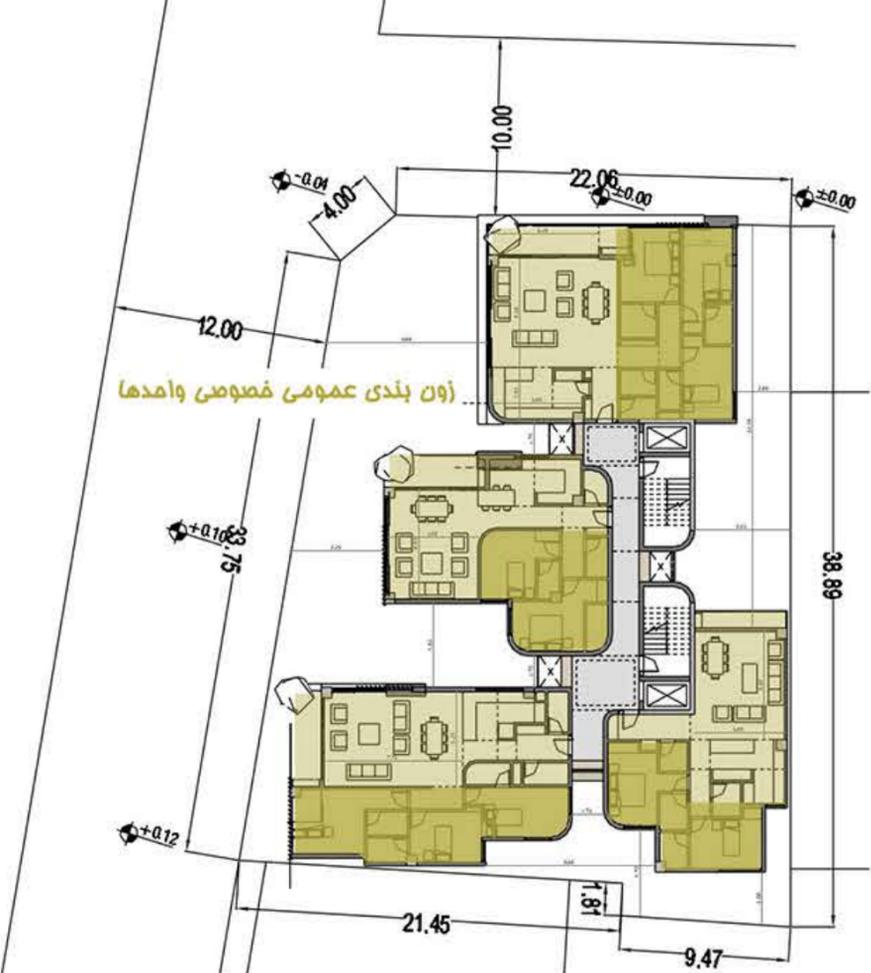

L K J I H G F E D C B A

2.80 3.05 1.75 2.85 1.25 1.50 2.00 4.50 1.25 3.60 1.75









روف گاردن

مقیاس: ۱/۱۰۰



10.0

±0.00

-0.04

22.1

12.0

4.0

1

B

2

+0.10

33.8

B

3

38.9

4

5

6

7

8

9

10

+0.12

21.4

1.8

A B C D E F G H I J K L

9.5

A











طبقه زیرزمین

مقیاس: 1/100



10.0

±0.00

-0.04

22.1

4.0

12.0

B

+0.10

33.8

1

2

3

4

5

6

7

8

9

10

38.9

+0.12

21.4

1.8

A

B

C

D

E

F

G

H

I


J

K

L

A

9.5

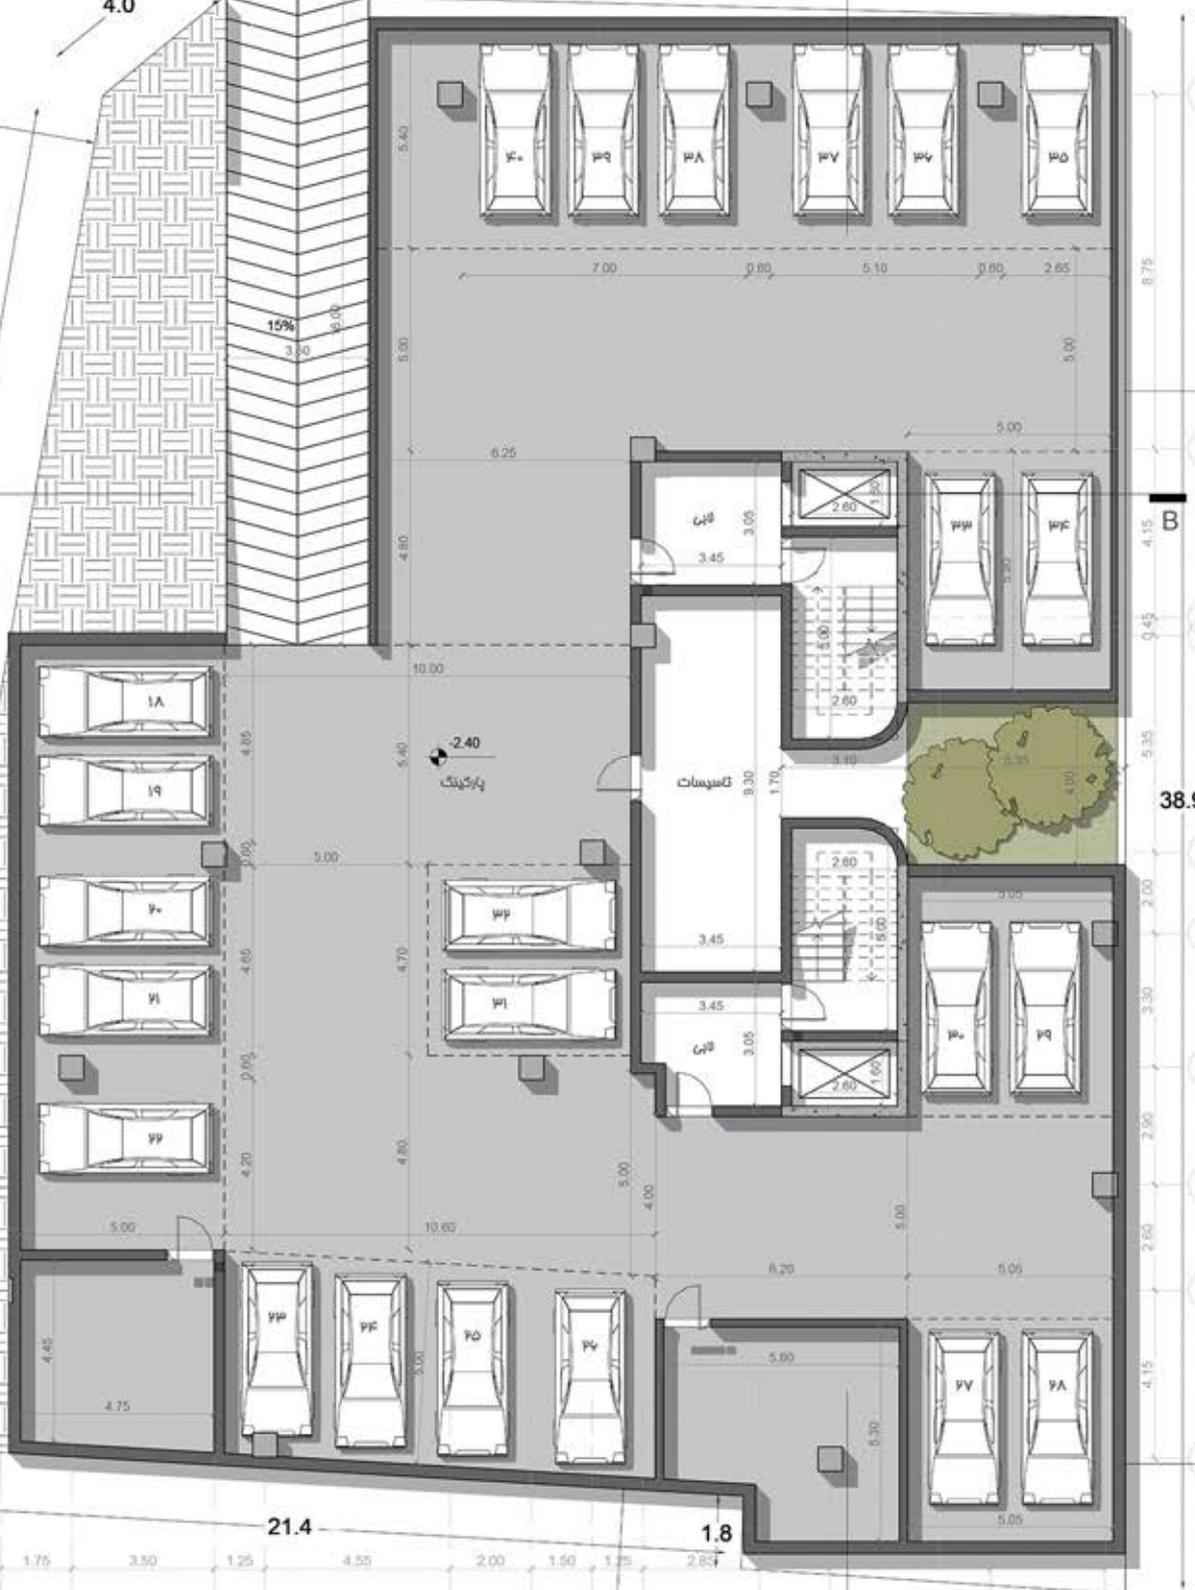





تیپ ۴ طبقه پایین

مقیاس: ۱/۱۰۰



10.0

±0.00

22.1

-0.04

4.0

12.0

0.45

0.51

5.70

1

2

B

B

+0.10

33.8

5.20

1.20

3

4

38.9

5

6

0.45

5.70

7

8

9

10

+0.12

0.45

5.70

1.20

21.4

1.8

9.5



A

B

C

D

E

F

G

H

I

J

K

L

A

1

2

3

4

38.9

5

6

7

8

9

10

A

B

C

D

E

F

G

H

I

J

K

L

A

A

B

C

D

E

F

G

H

I

J

K

L

A

A

B

C

D

E

F

G

H

I

J

K

L

A

A

B

C

D

E

F

G

H

I

J

K

L

A

A

B

C

D

E

F

G

H

I

J

K

L

A

A

B

C

D

E

F

G

H

I

J

K

L

A

A

B

C

D

E

F

G

H

I

J

K

L

A

A

B

C

D

E

F

G

H

I

J

K

L

A

A

B

C

D

E

F

G

H

I

J

K

L

A

A

B

C

D

E

F

G

H

I

J

K

L

A

A

B

C

D

E

F

G

H

I

J

K

L

A

A

B

C

D

E

F

G

H

I

J

K

L

A

A

B

C

D

E

F

G

H

I

J

K

L

A

A

B

C

D

E

F

G

H

I

J

K

L

A

A

B

C

D

E

F

G

H

I

J

K

L

A

A

B

C

D

E

F

G

H

I

J

K

L

A

A

B

C

D

E

F

G

H

I

J

K

L

A

A

B

C

D

E

F

G

H

I

J

K

L

A

A

B

C

D

E

F

G

H

I

J

K

L

A

A

B

C

D

E

F

G

H

I

J

K

L

A

A

B

C

D

E

F

G

H

I

J

K

L

A

A

B

C

D

E

F

G

H

I

J

K

L

A

A

B

C

D

E

F

G

H

I

J

K

L

A

A

B

C


D

E

F

G












H

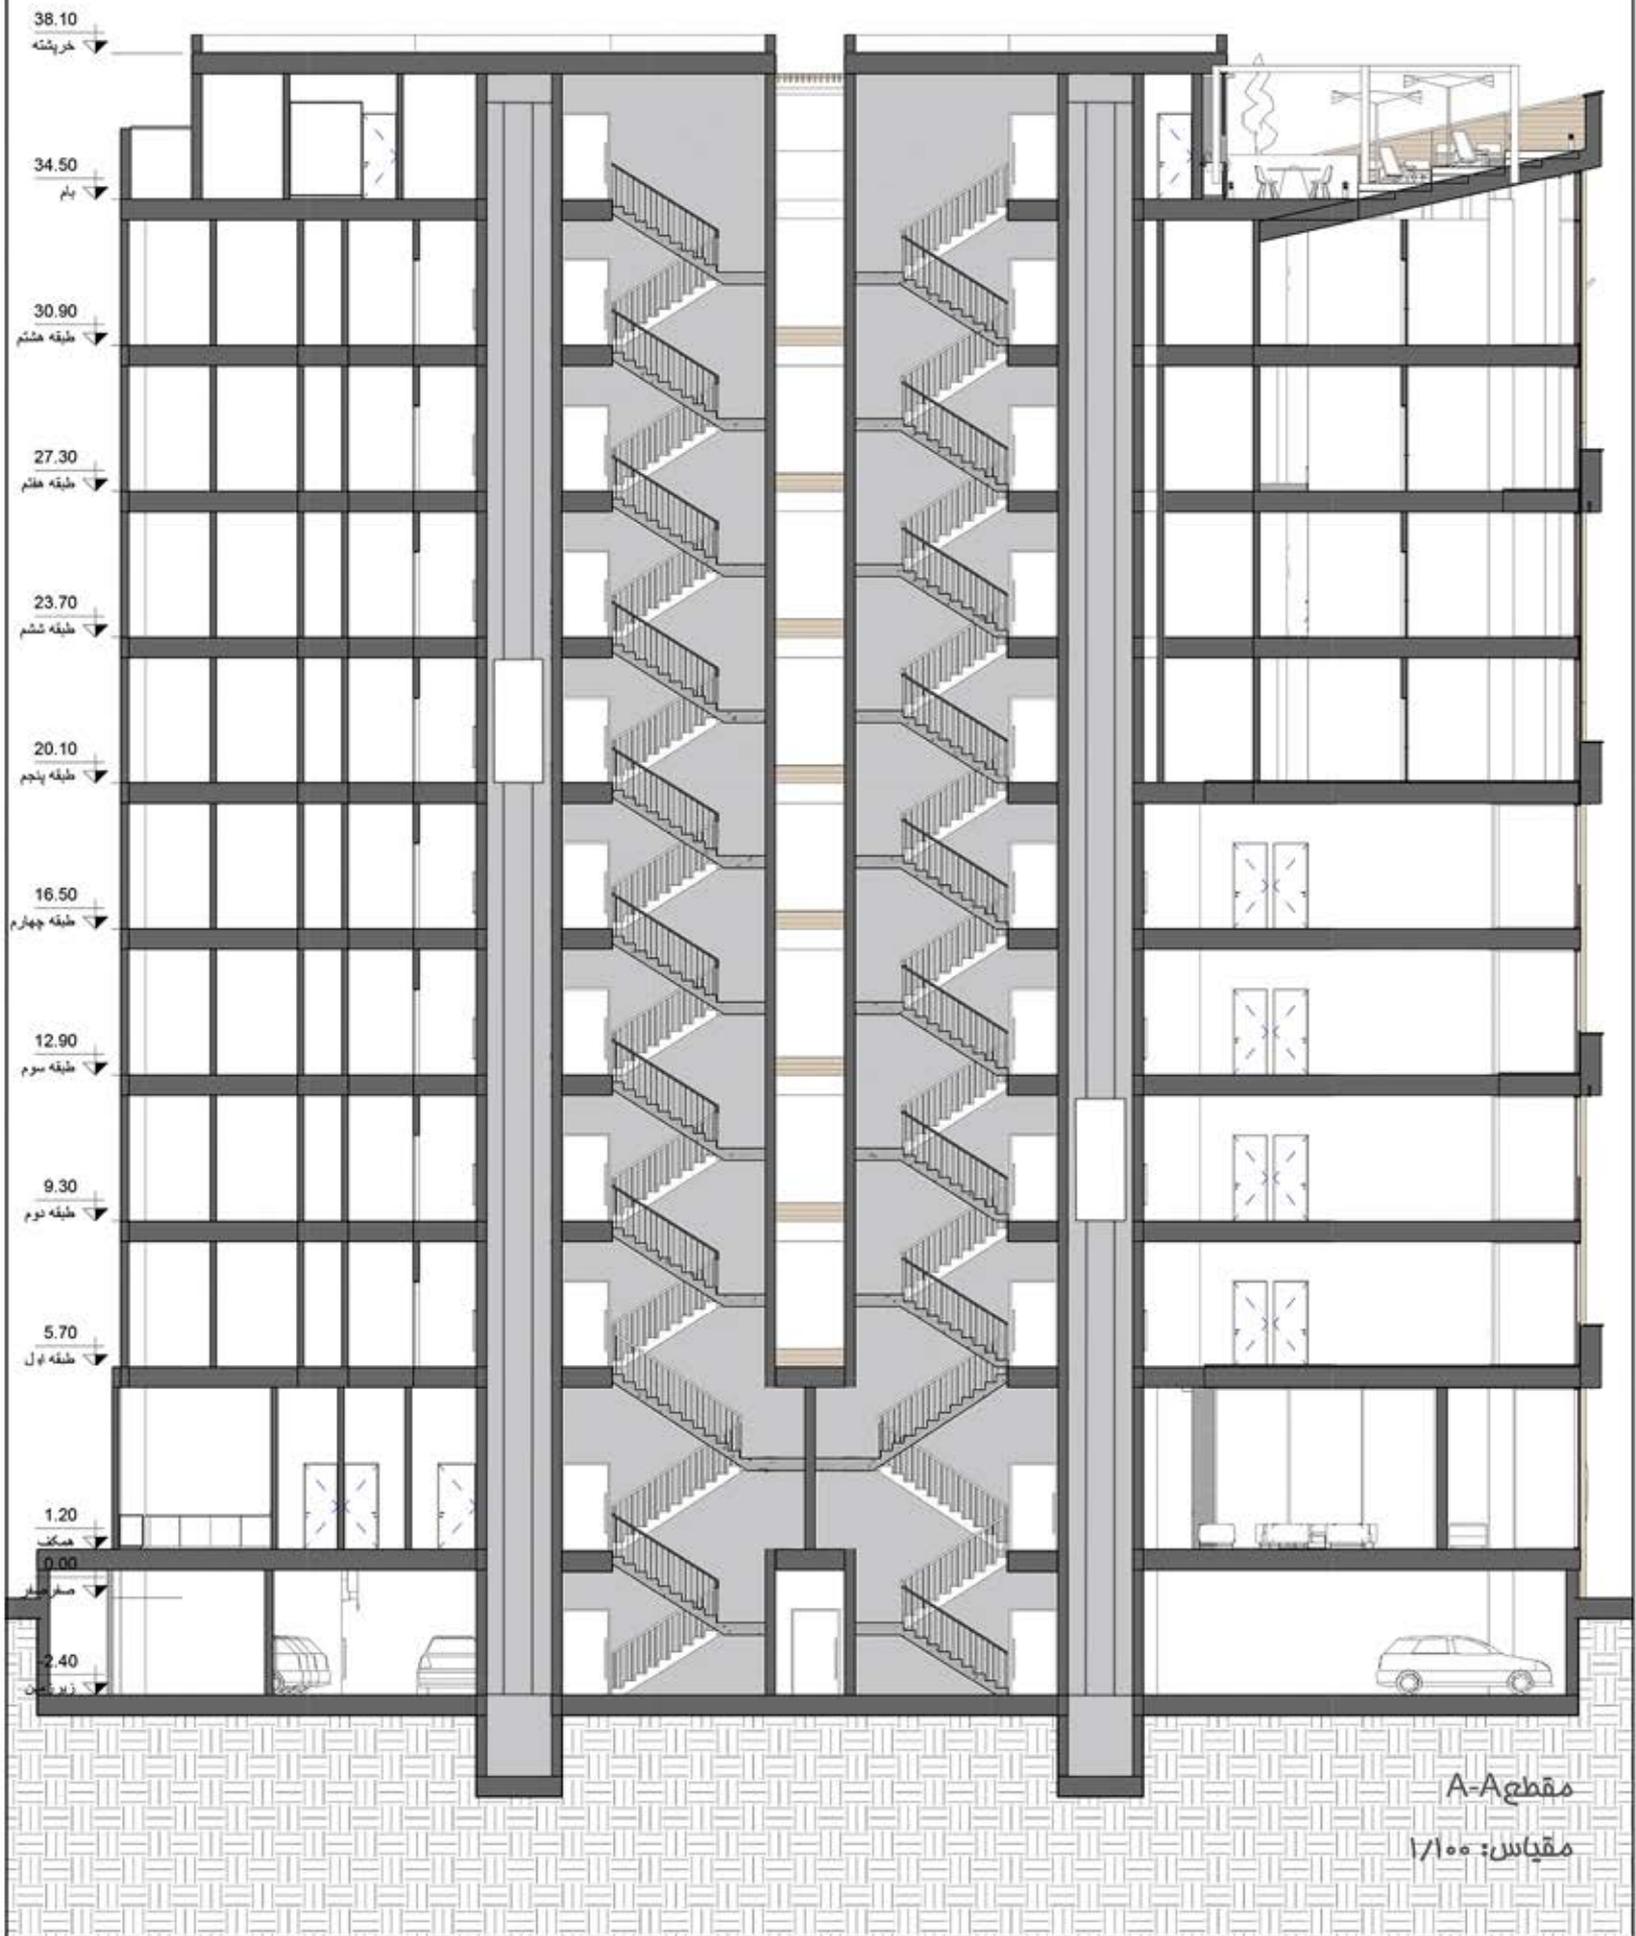







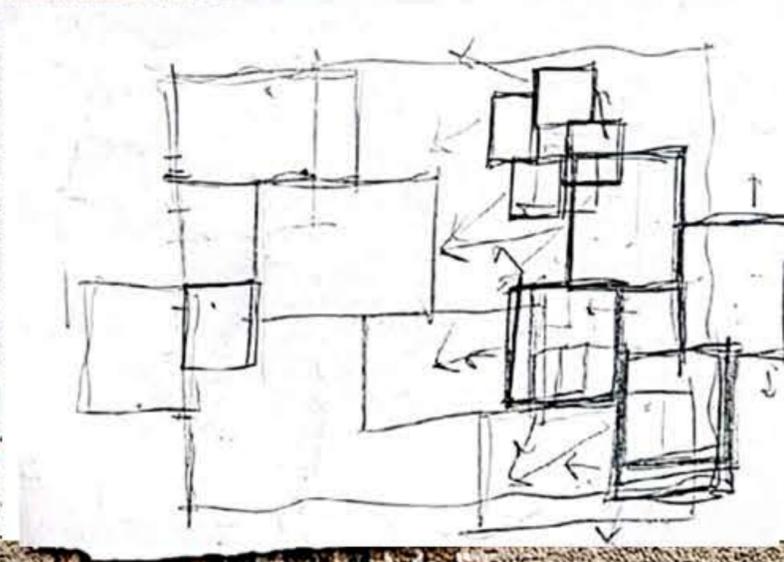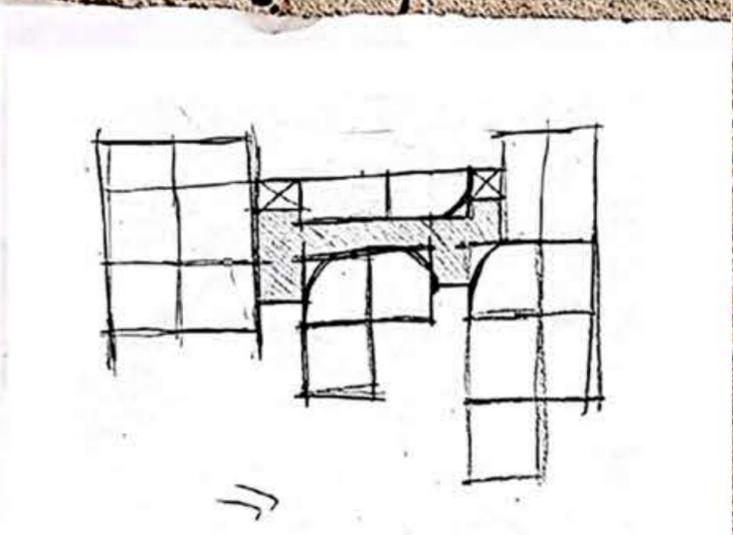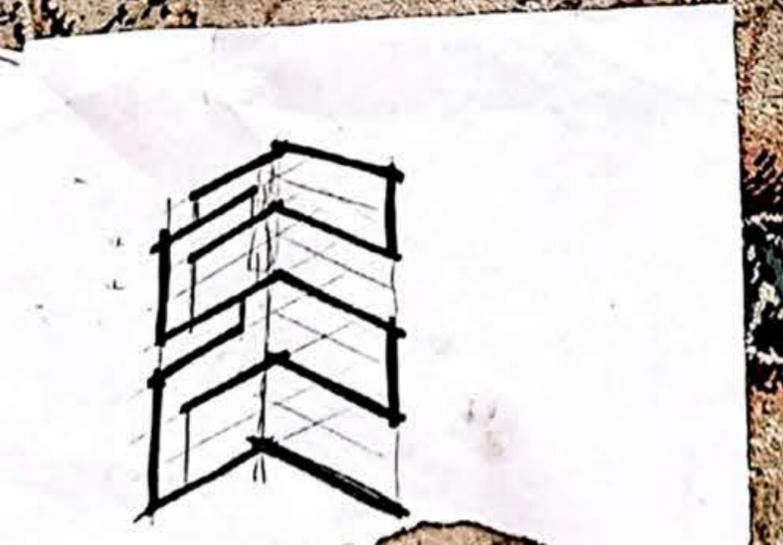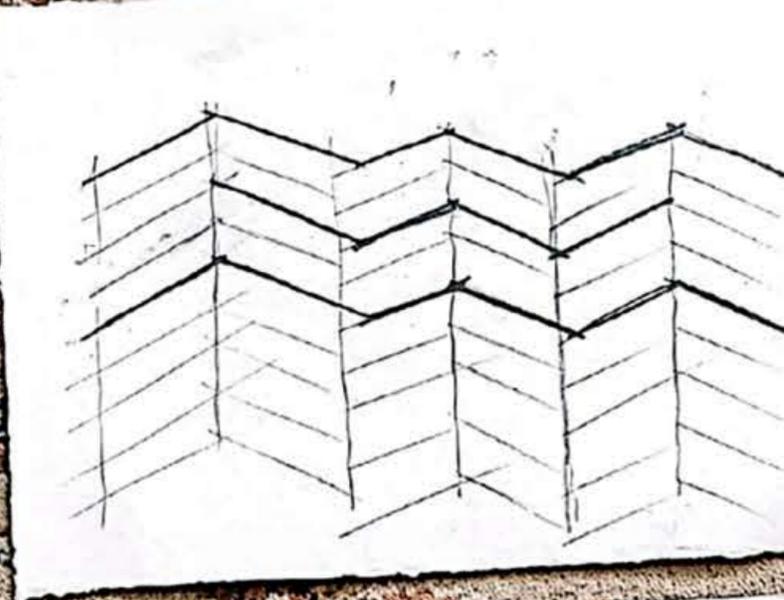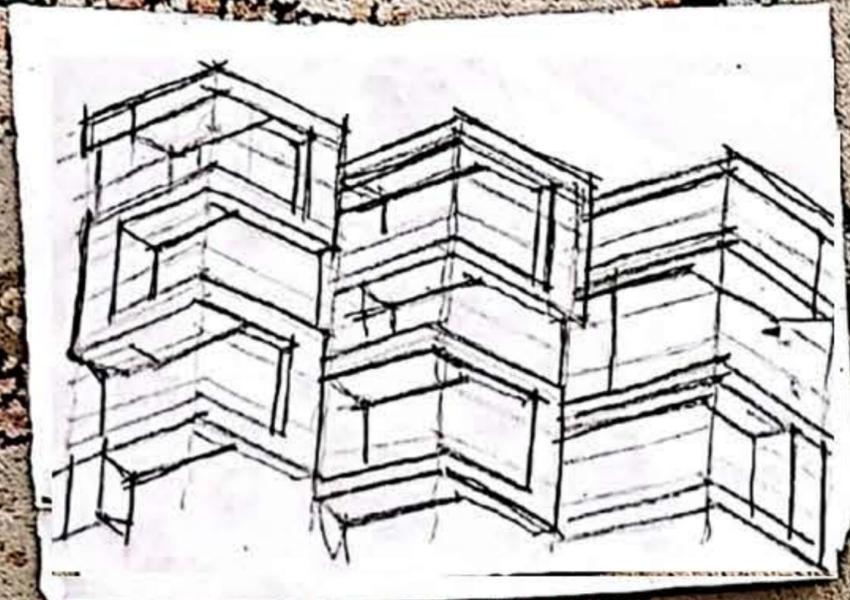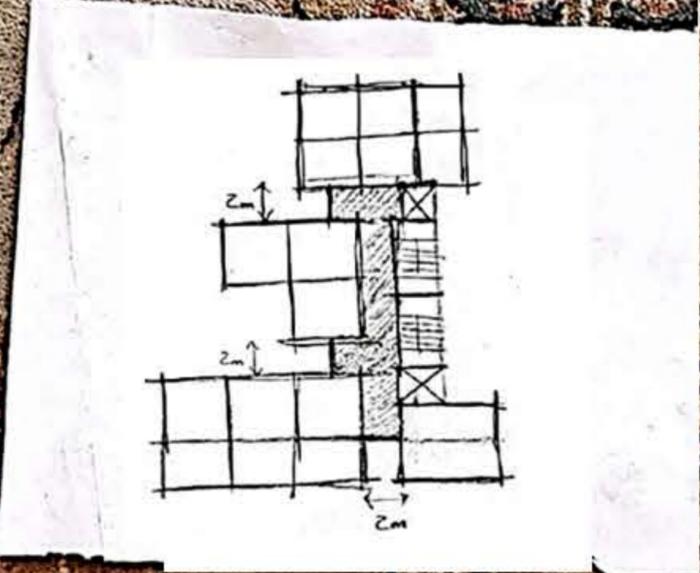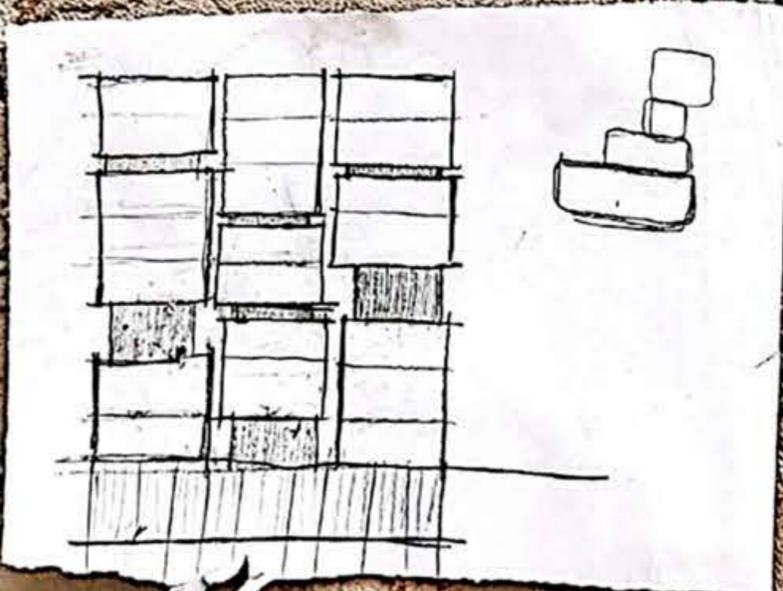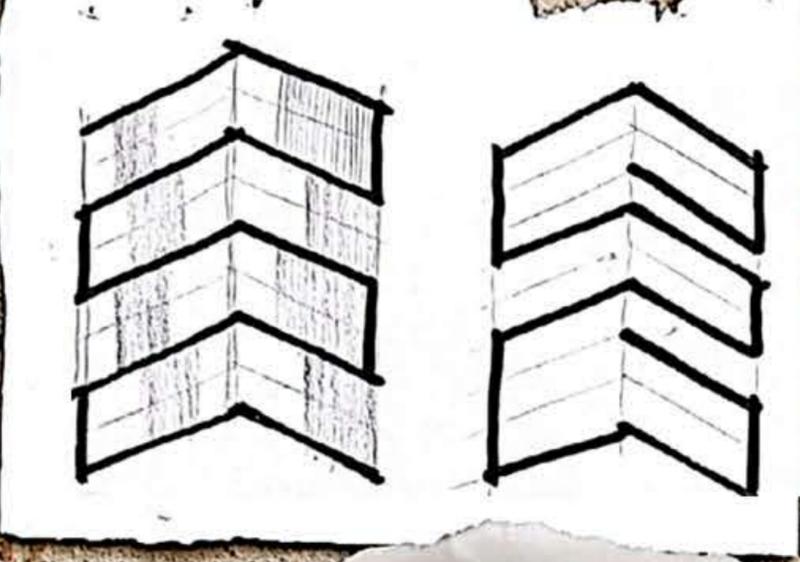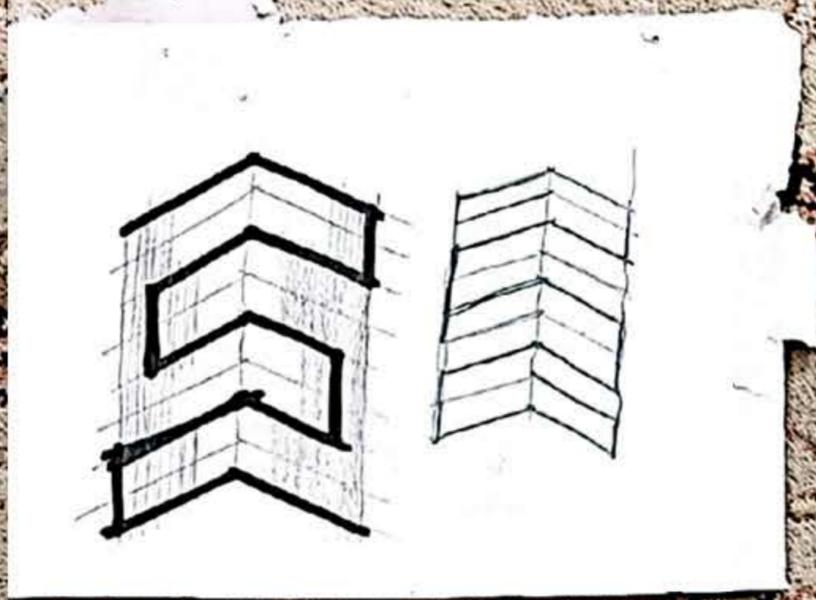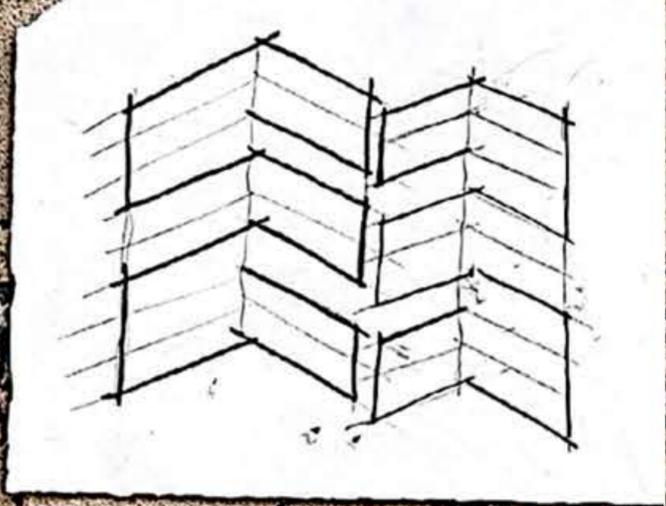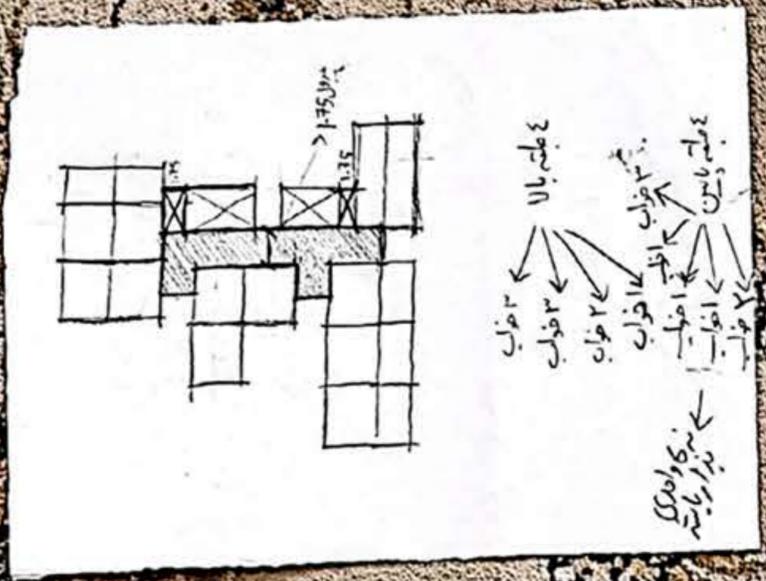

تیپ ۴ طبقه بالا

(اندازه گذاری)

مقیاس: ۱/۱۰۰



10.0

±0.00

-0.04

4.0

22.1

12.0

1

2

3

4

5

6

7

8

9

10

+0.10

33.8

38.9

+0.12

B

B

A

B

C

D

E

F

G

H

I

J

K

L

A

1.75

3.50

1.25

4.55

2.00

1.50

1.25

2.85

1.75

3.95

2.80

21.4

1.8

9.5

1.75

3.50

1.25

4.55

2.00

1.50

1.25

2.85

1.75

3.95

2.80

21.4

1.8

9.5

1.75

3.50

1.25

4.55

2.00

1.50

1.25

2.85

1.75

3.95

2.80

21.4

1.8

9.5

1.75

3.50

1.25

4.55

2.00

1.50

1.25

2.85

1.75

3.95

2.80

21.4

1.8

9.5

1.75

3.50

1.25

4.55

2.00

1.50

1.25

2.85

1.75

3.95

2.80

21.4

1.8

9.5

1.75

3.50

1.25

4.55

2.00

1.50

1.25

2.85

1.75

3.95

تیپ ۴ طبقه پایین

(اندازه گذاری)

مقیاس: ۱/۱۰۰



10.0

±0.00

-0.04

4.0

22.1

12.0

1

2

3

4

5

6

7

8

9

10

+0.10

33.8

38.9

+0.12



21.4

1.8

A B C D E F G H I J K L

9.5