


<p><b>Project:</b> Dell villa design</p>	<p><b>Title:</b> Ground floor furniture plan</p>	
	<p><b>Page number:</b> A - 01</p>	<p><b>Date:</b> 1403.02.29</p>


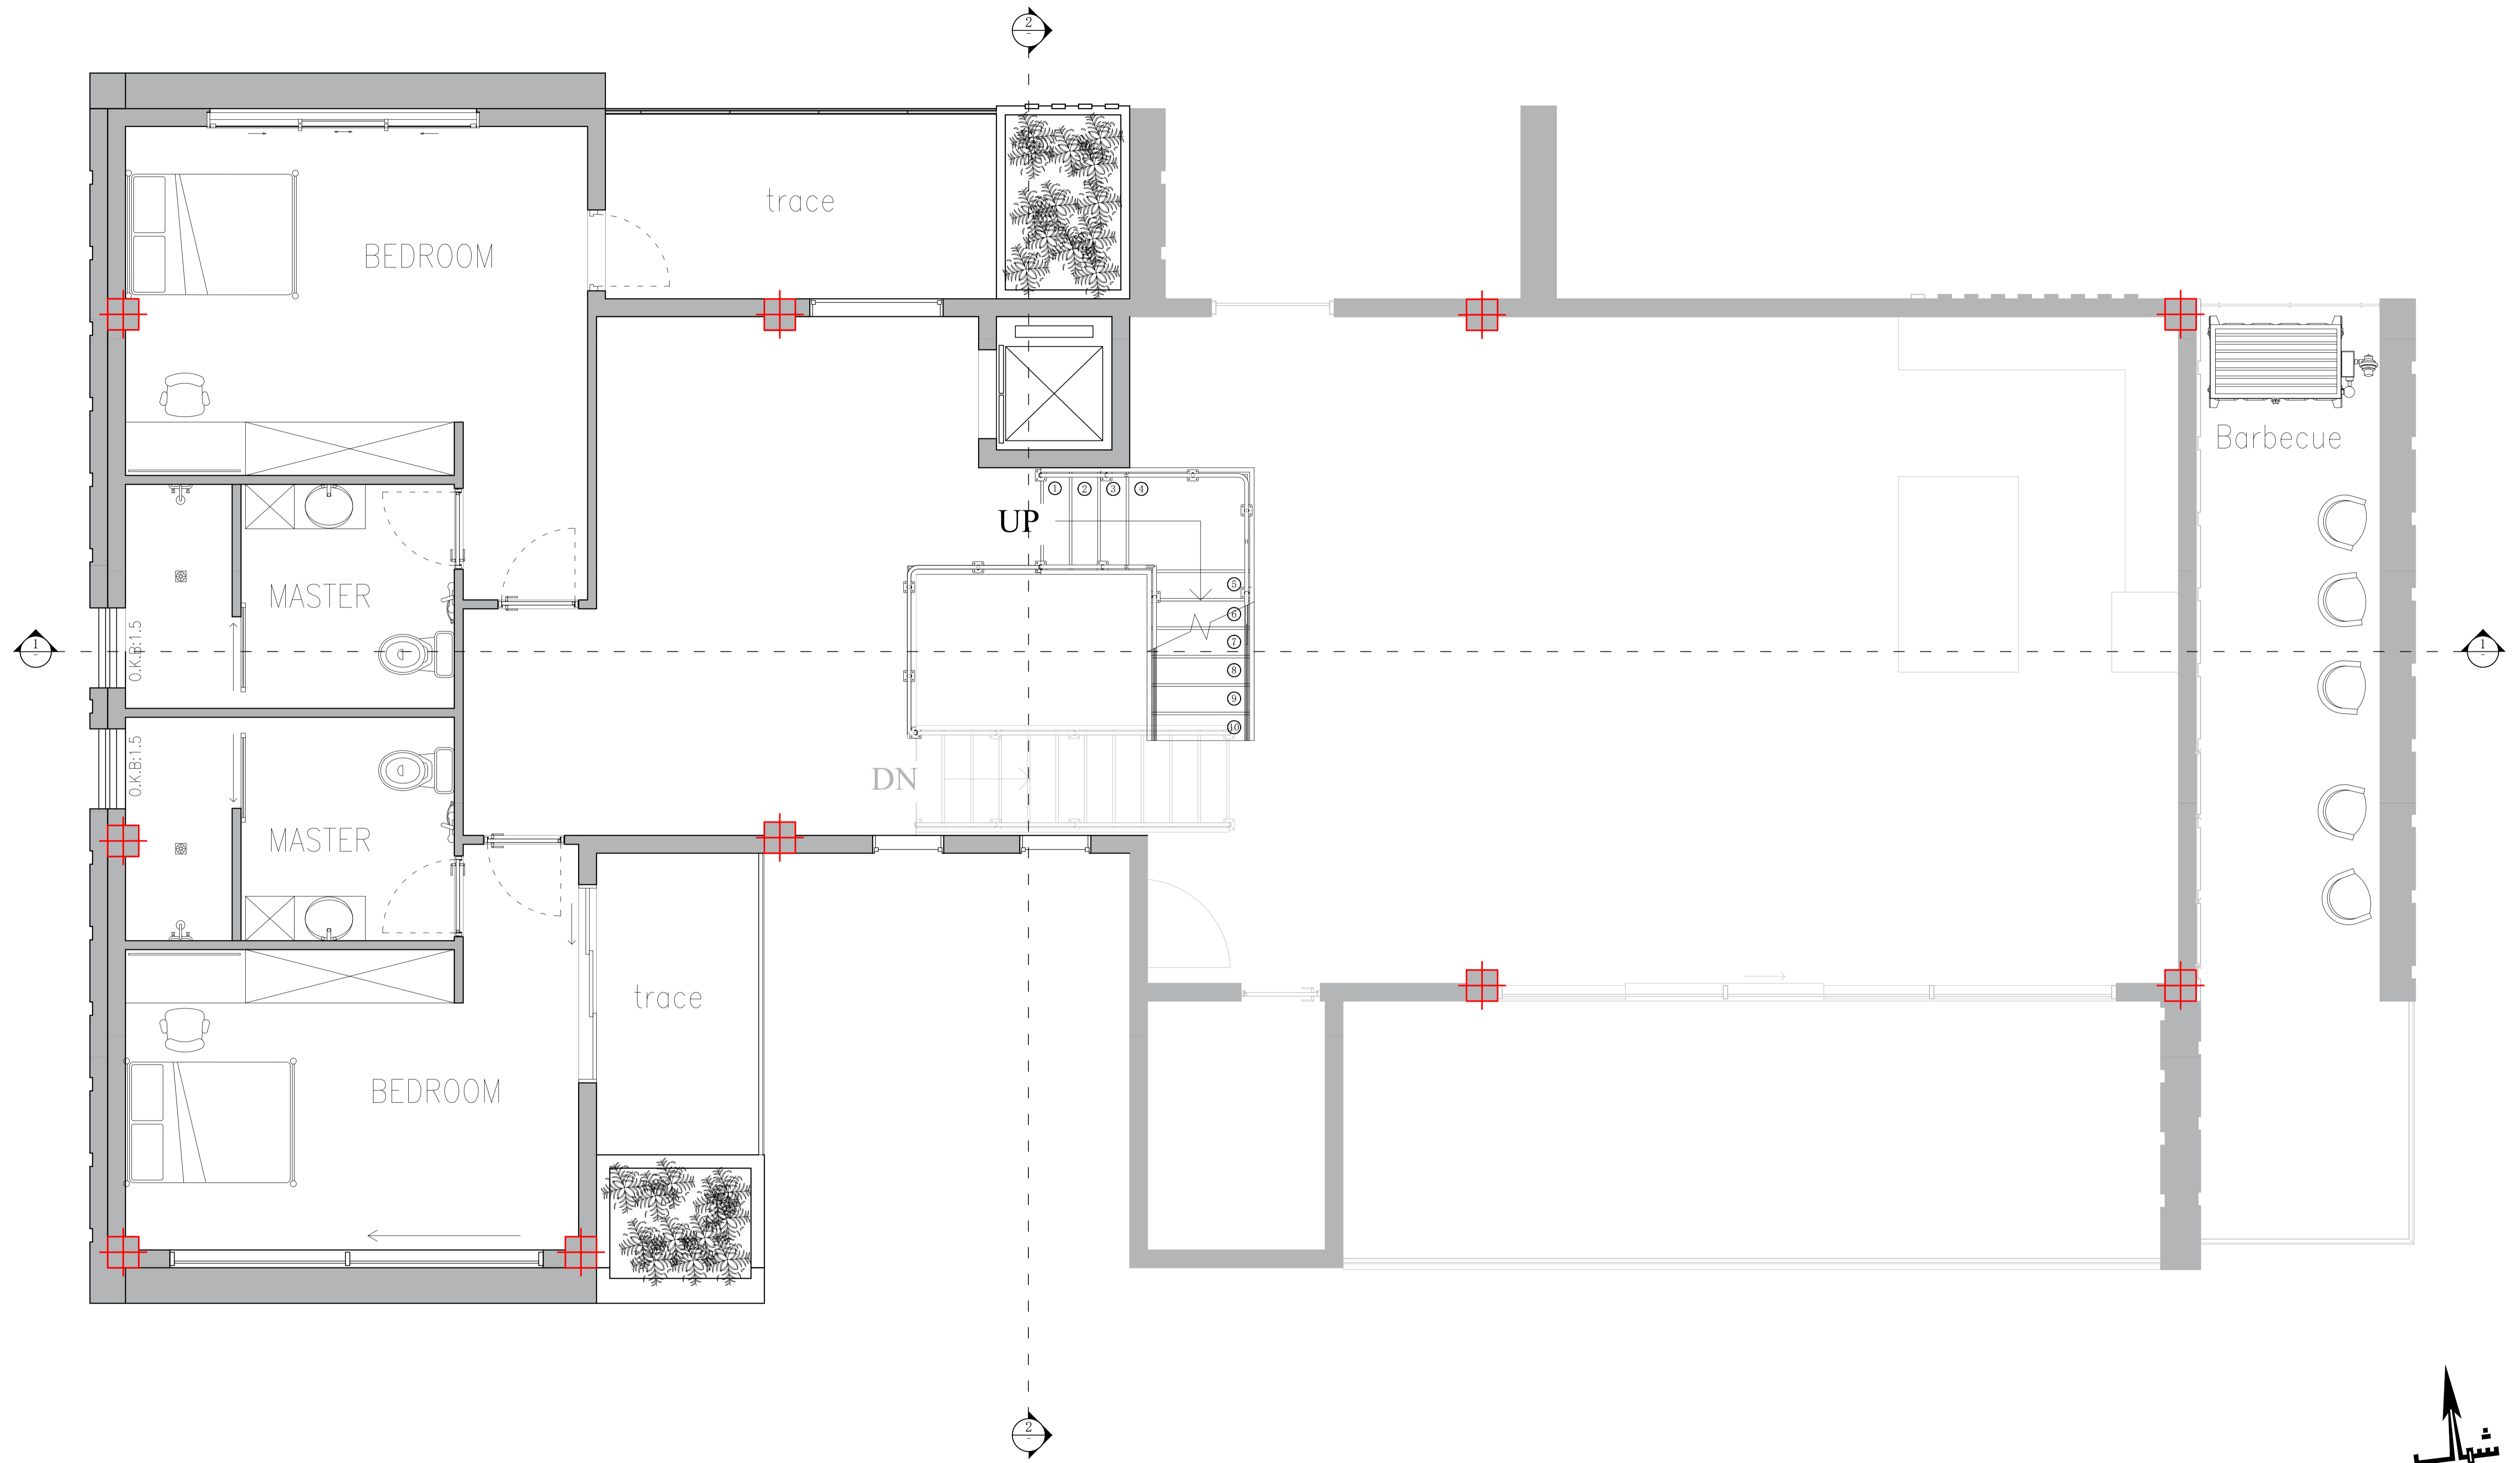


**Project:**  
Dell villa design

**Title:**  
First floor furniture plan

**Page number:**  
A - 02

**Date:**  
1403.02.29

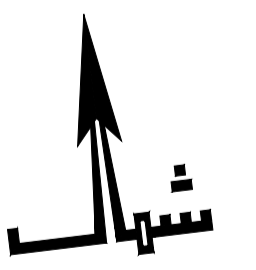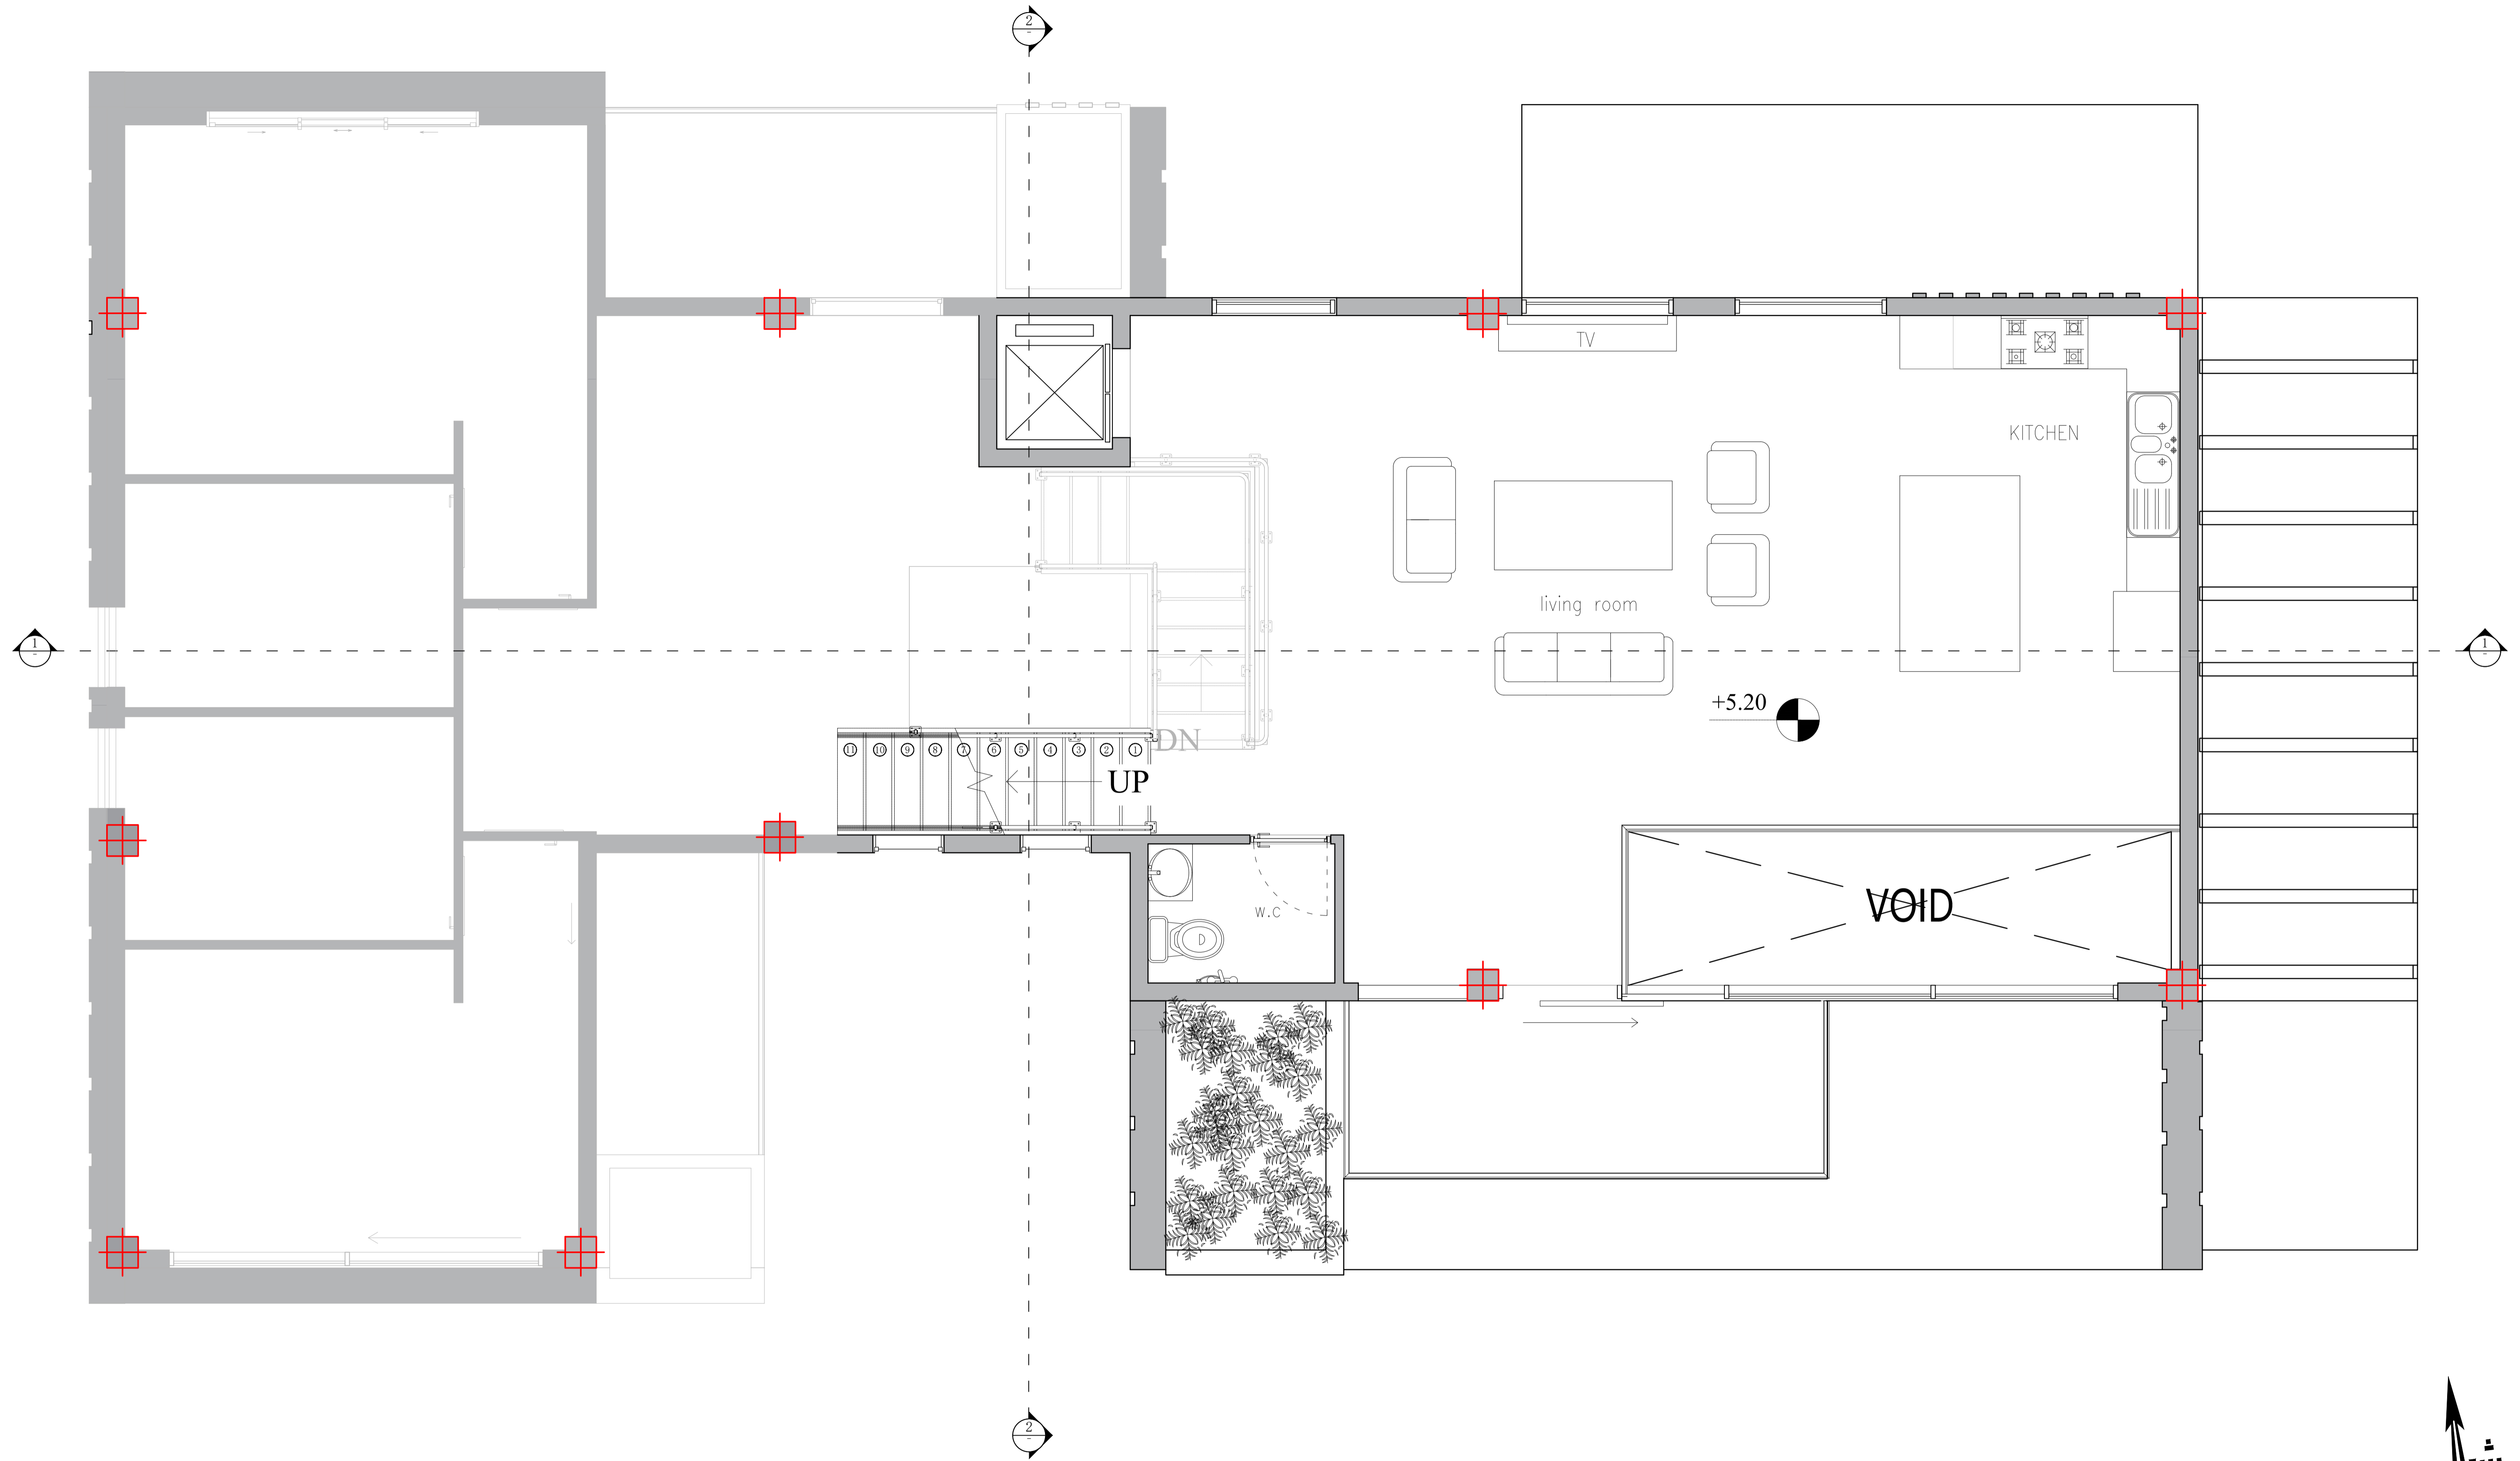


**Project:**  
Dell villa design

**Title:**  
Second floor furniture plan

**Page number:**  
A - 03

**Date:**  
1403.02.29

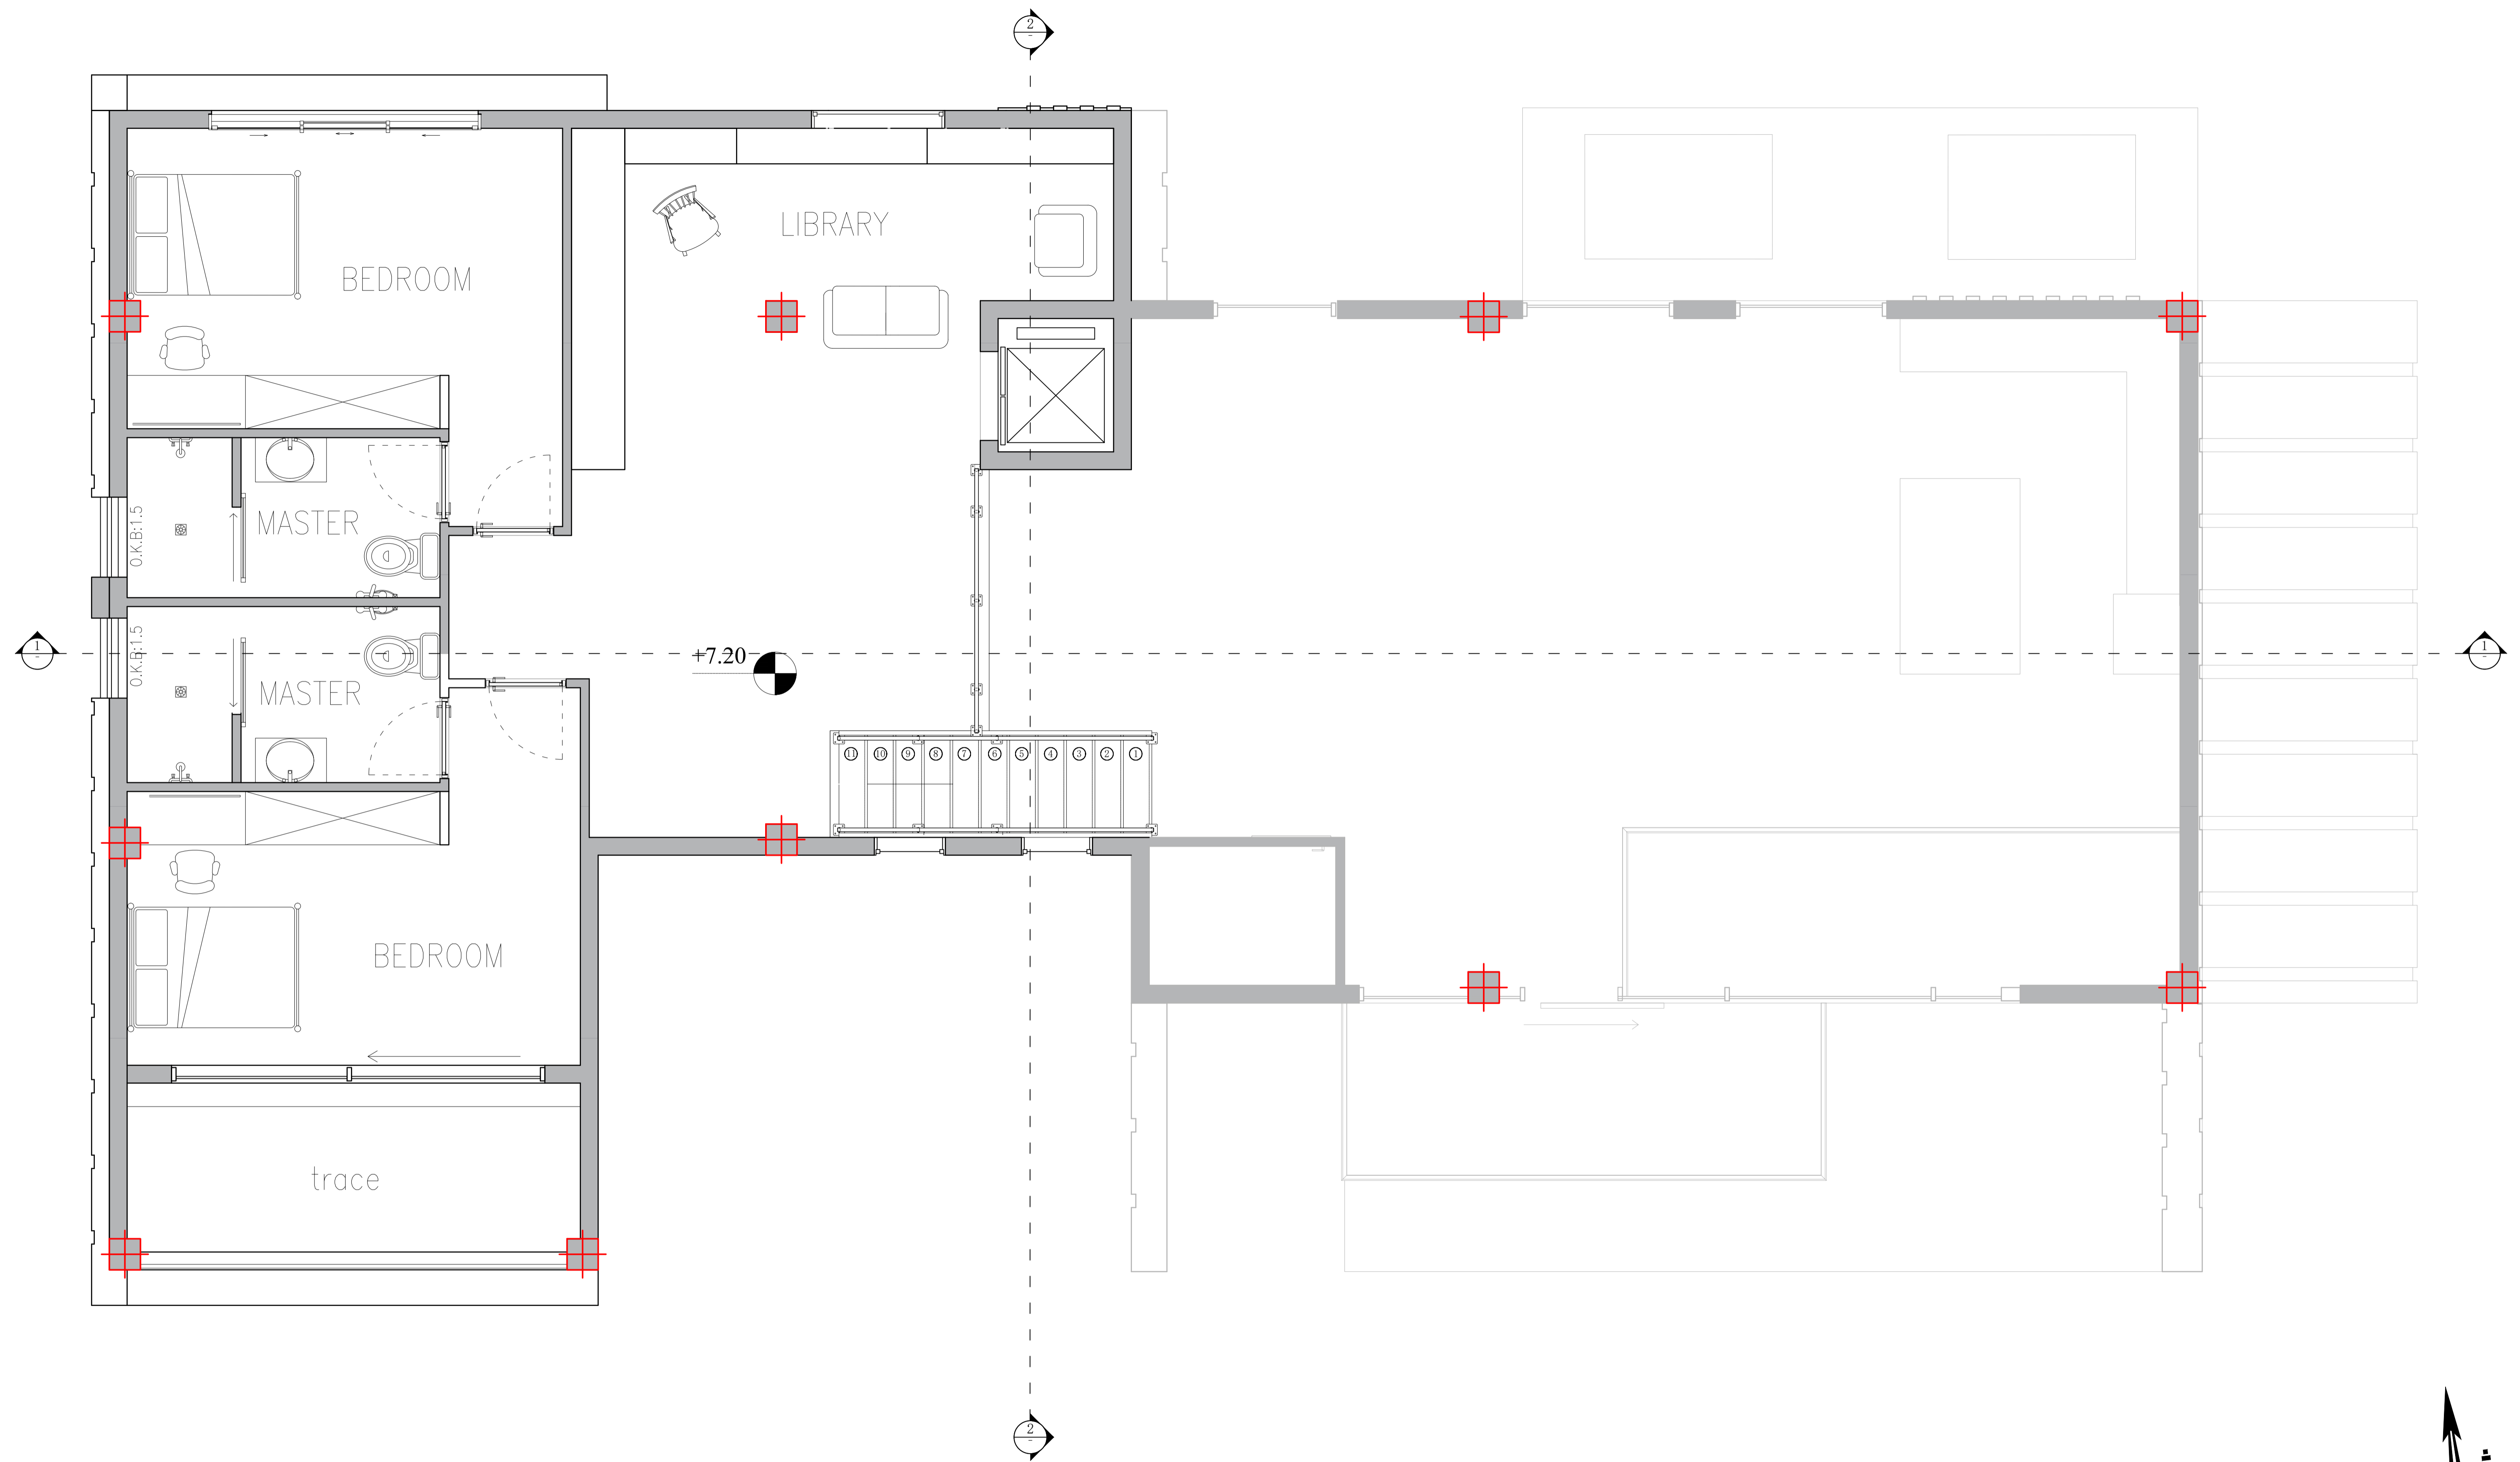


**Project:**  
Dell villa design

**Title:**  
Third floor furniture plan

**Page number:**  
A - 04

**Date:**  
1403.02.29

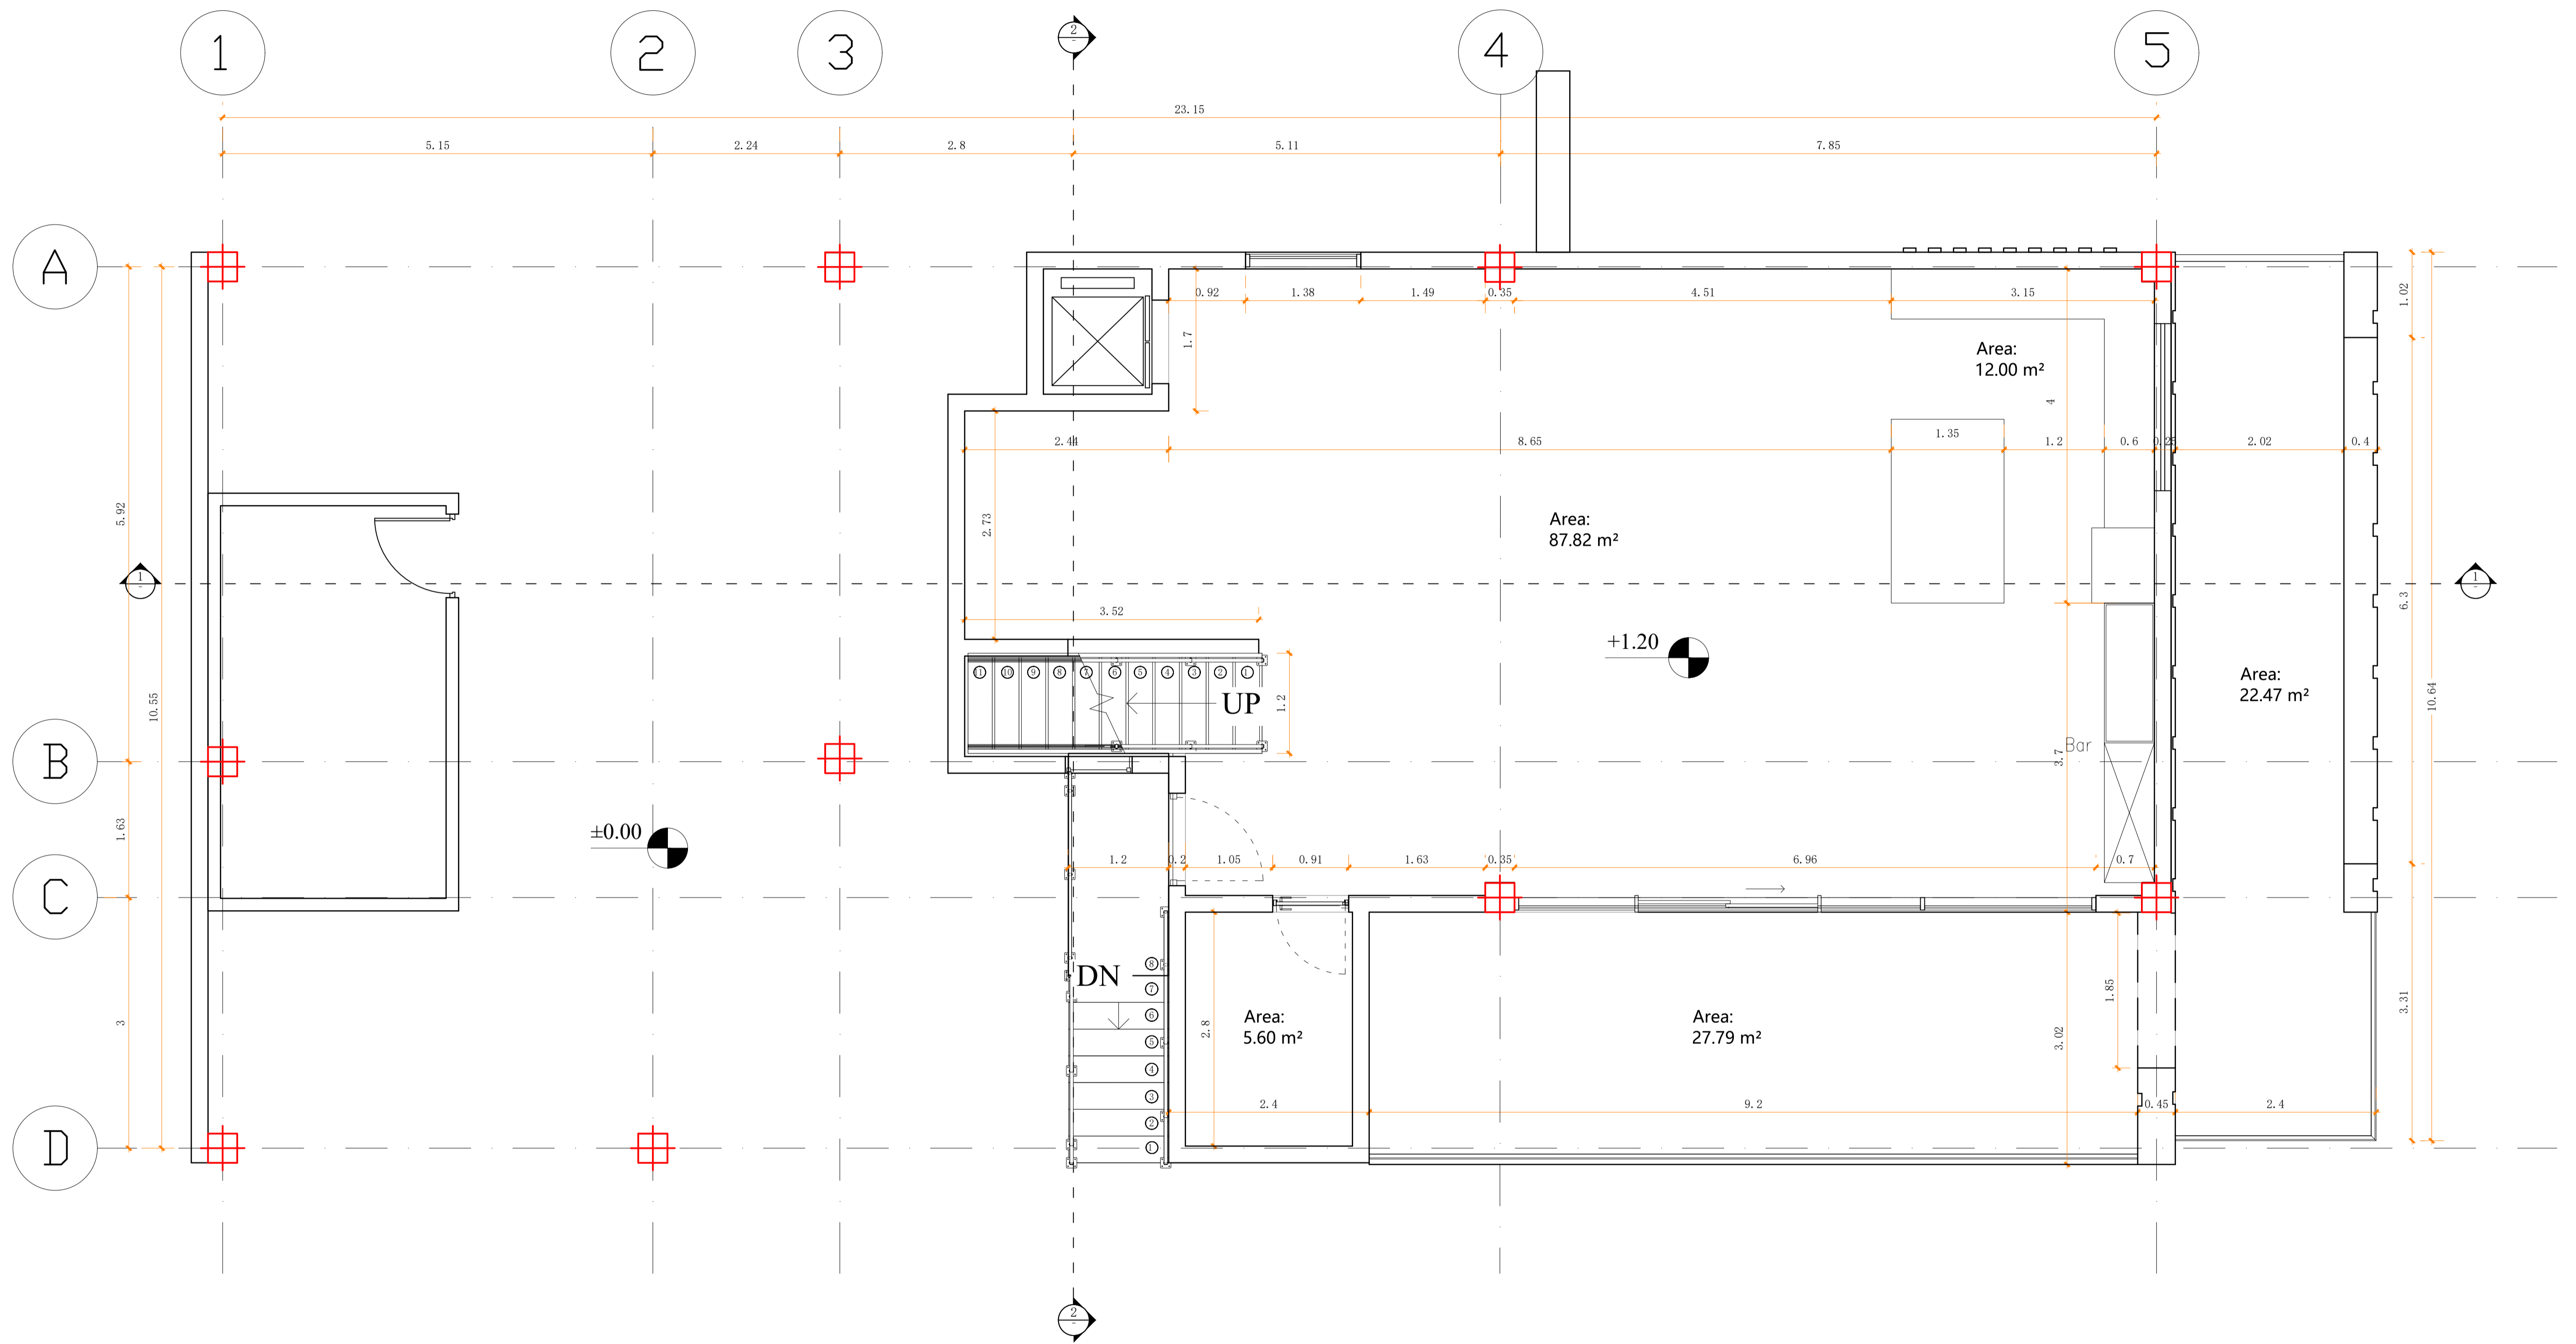


**Project:**  
Dell villa design

**Title:**  
Ground floor measurement plan

**Page number:**  
A - 05

**Date:**  
1403.02.29

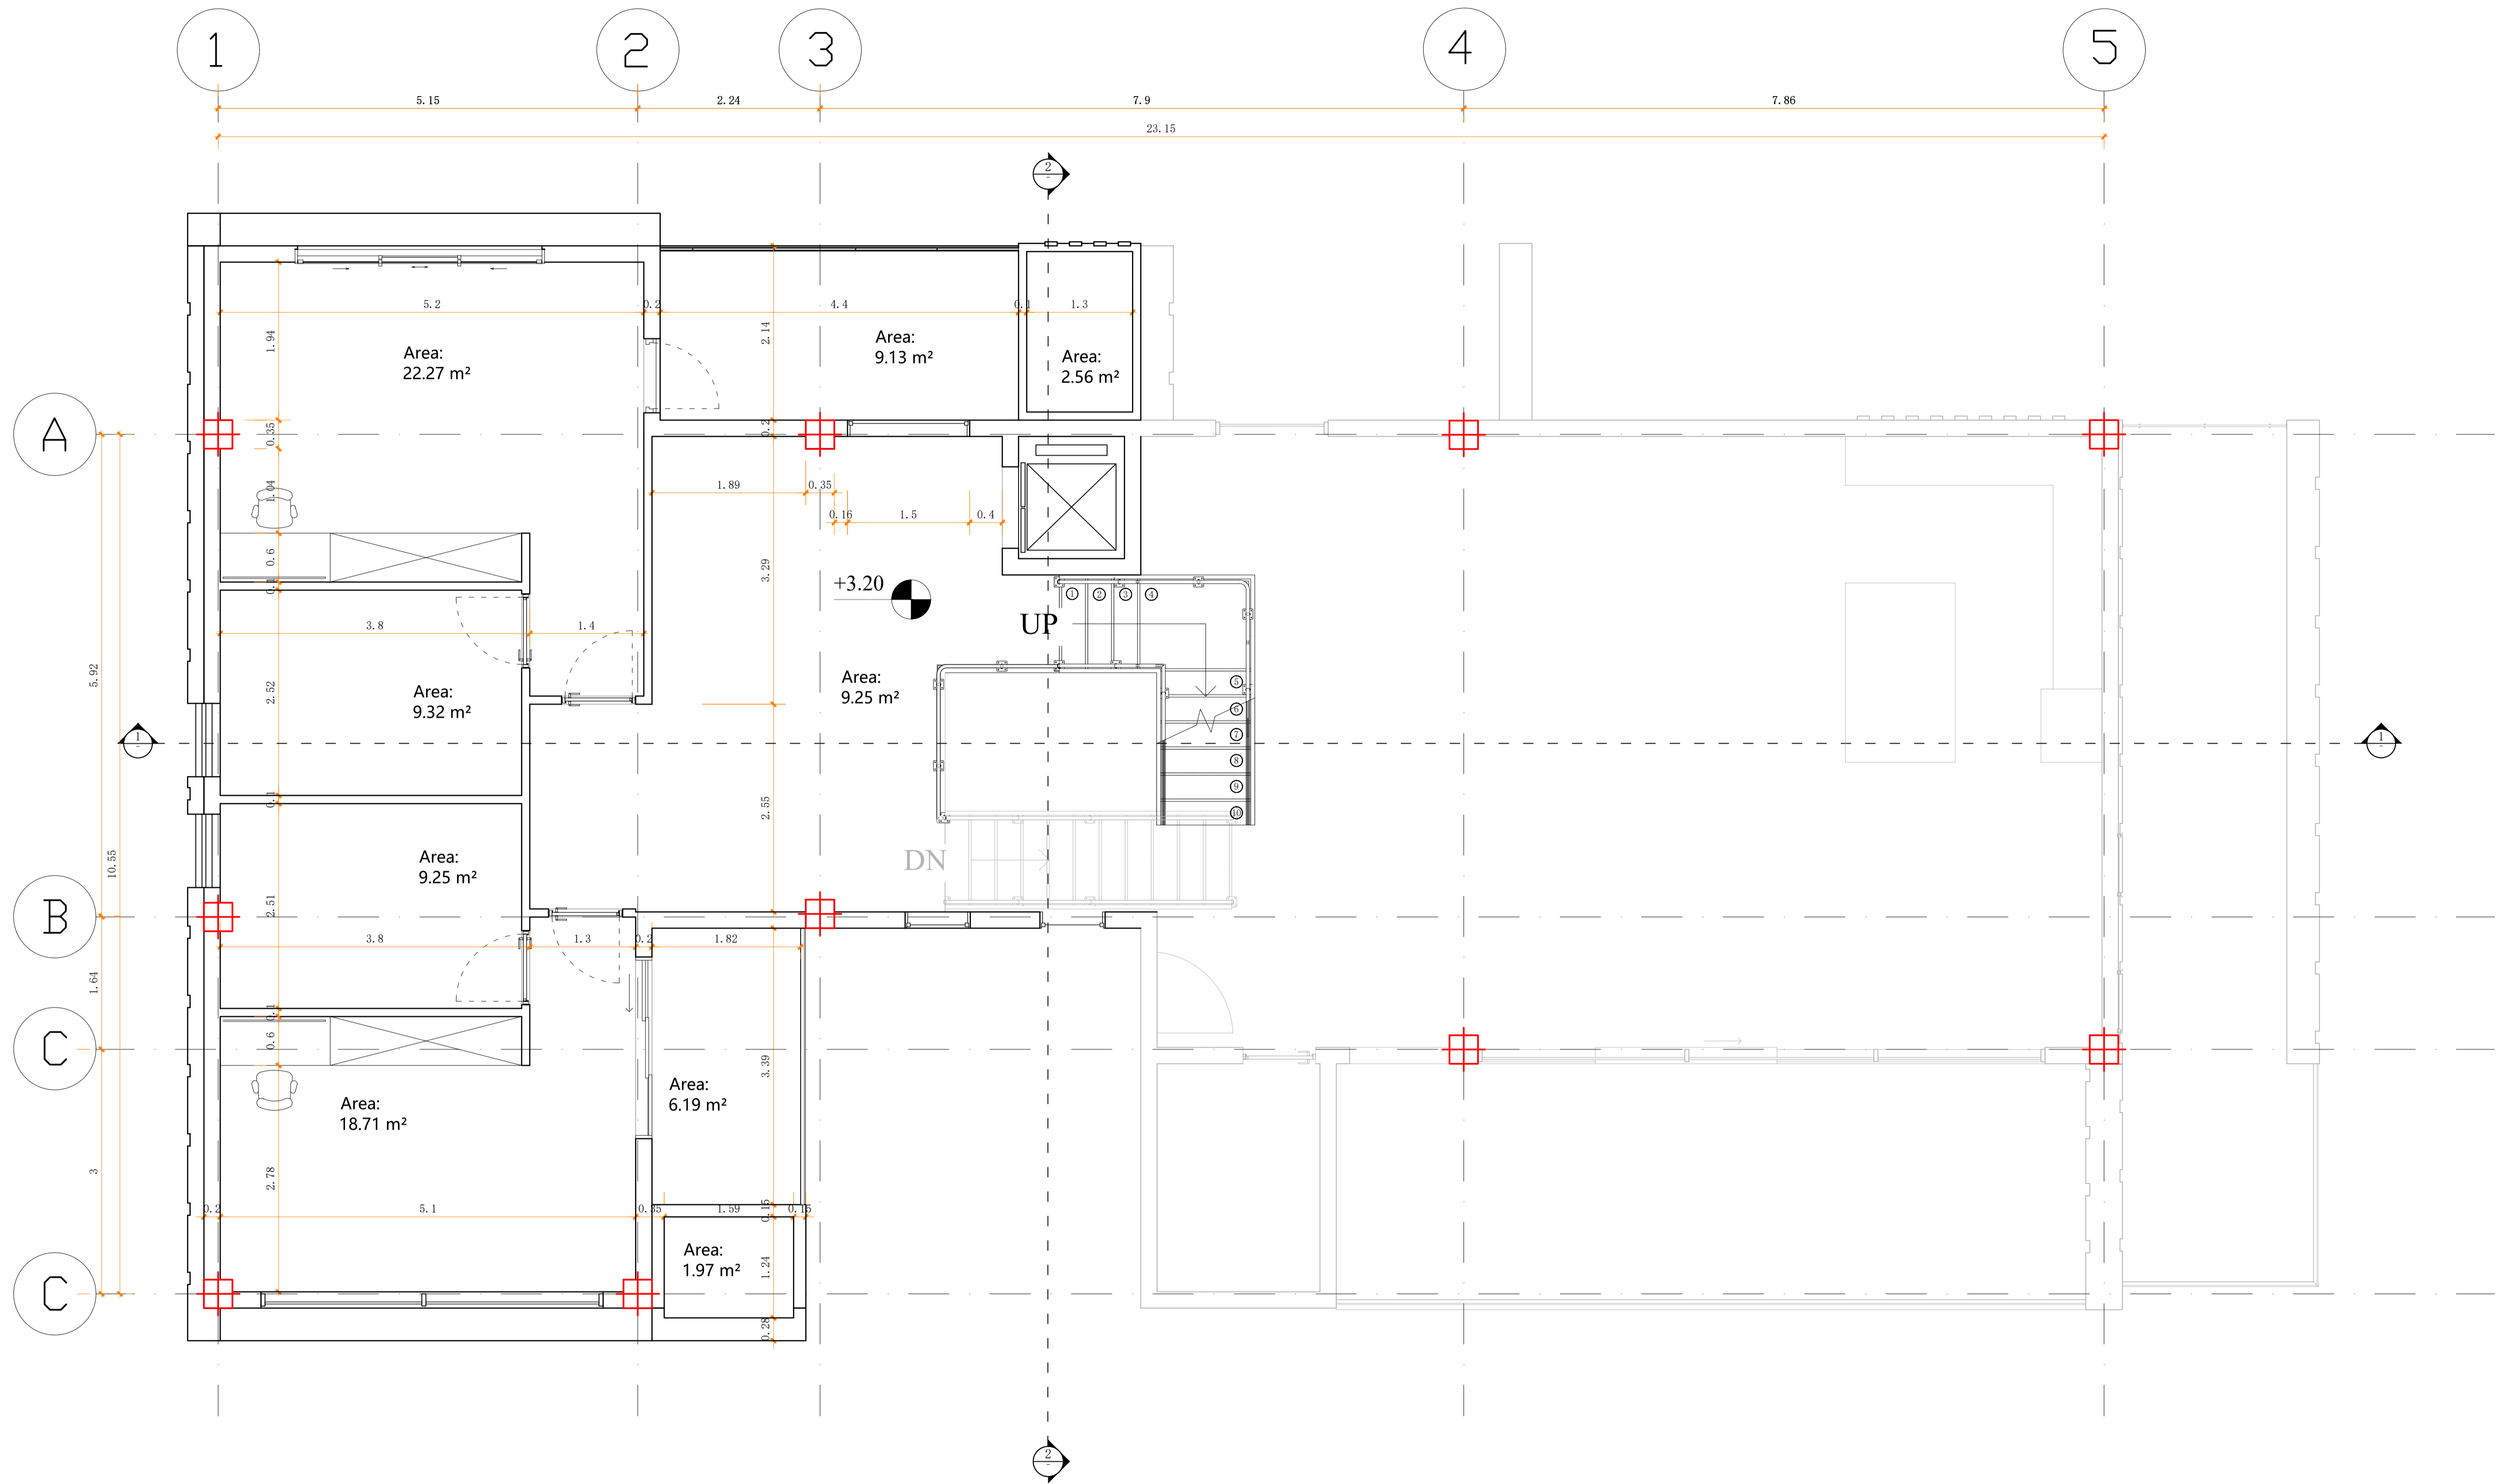


**Project:**  
Dell villa design


**Title:**  
First floor measurement plan

**Page number:**  
A - 06

**Date:**  
1403.02.29

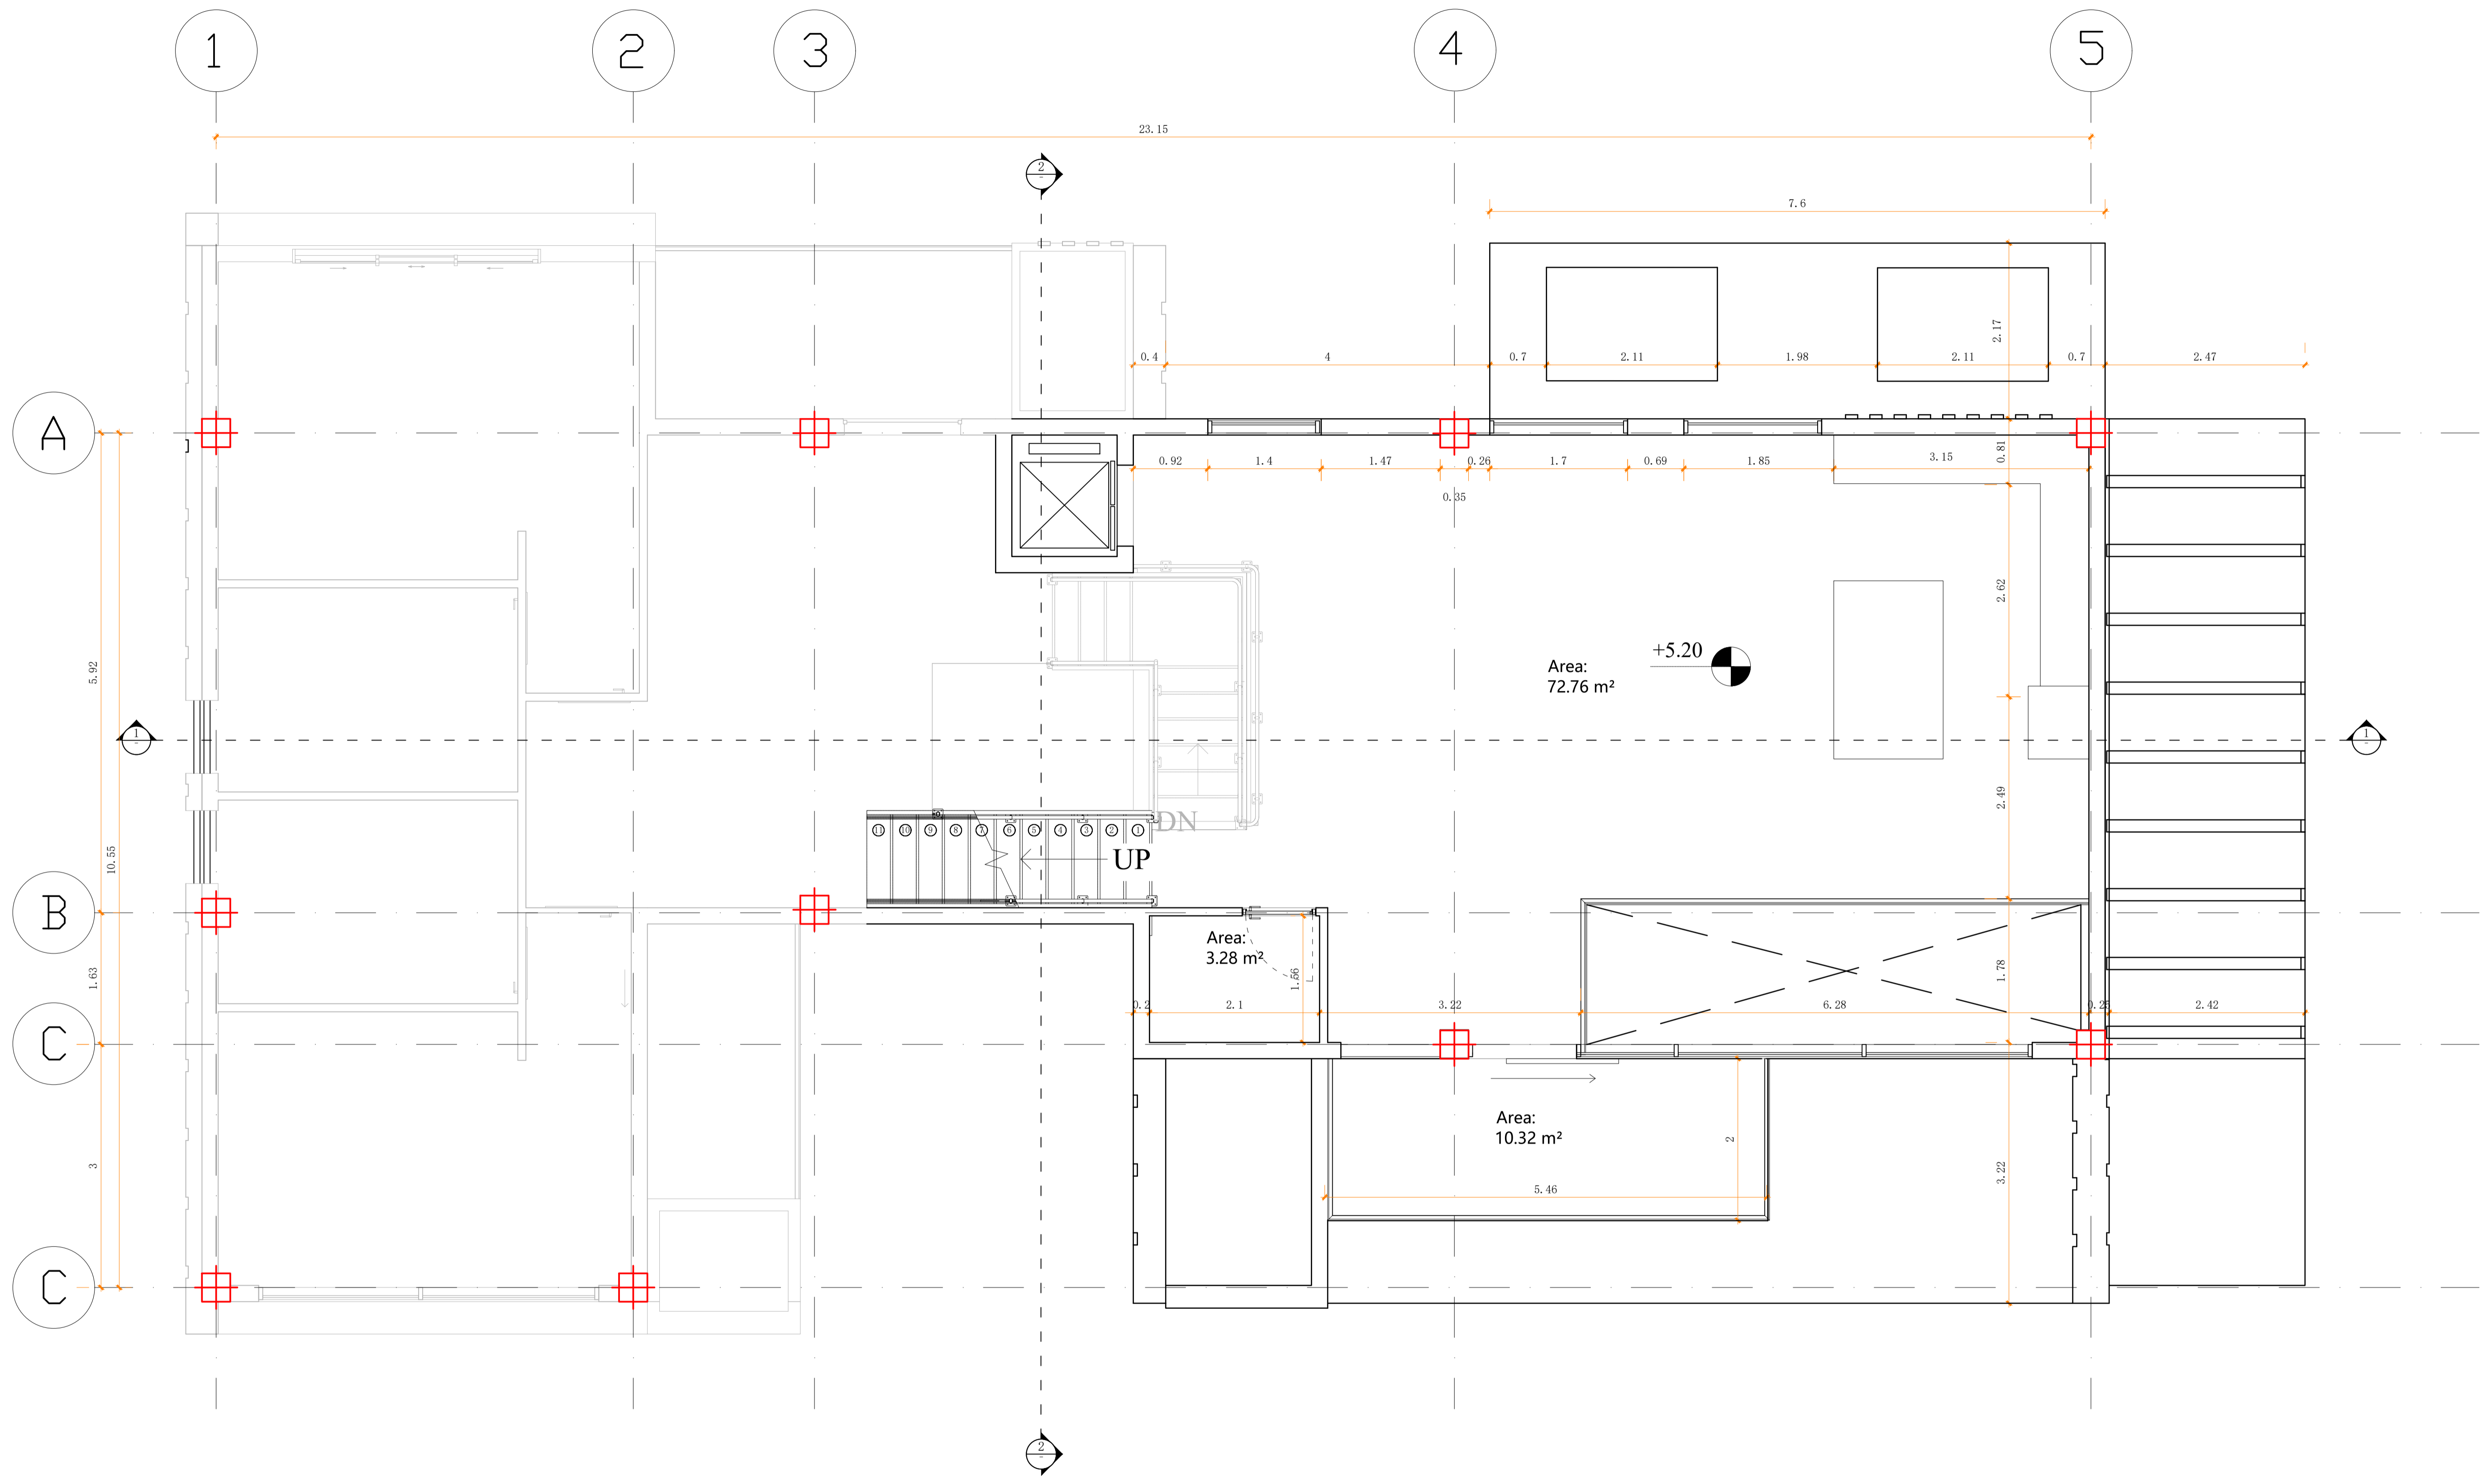

<b>Project:</b> Dell villa design	<b>Title:</b> Second floor measurement plan	
	<b>Page number:</b> A - 07	<b>Date:</b> 1403.02.29

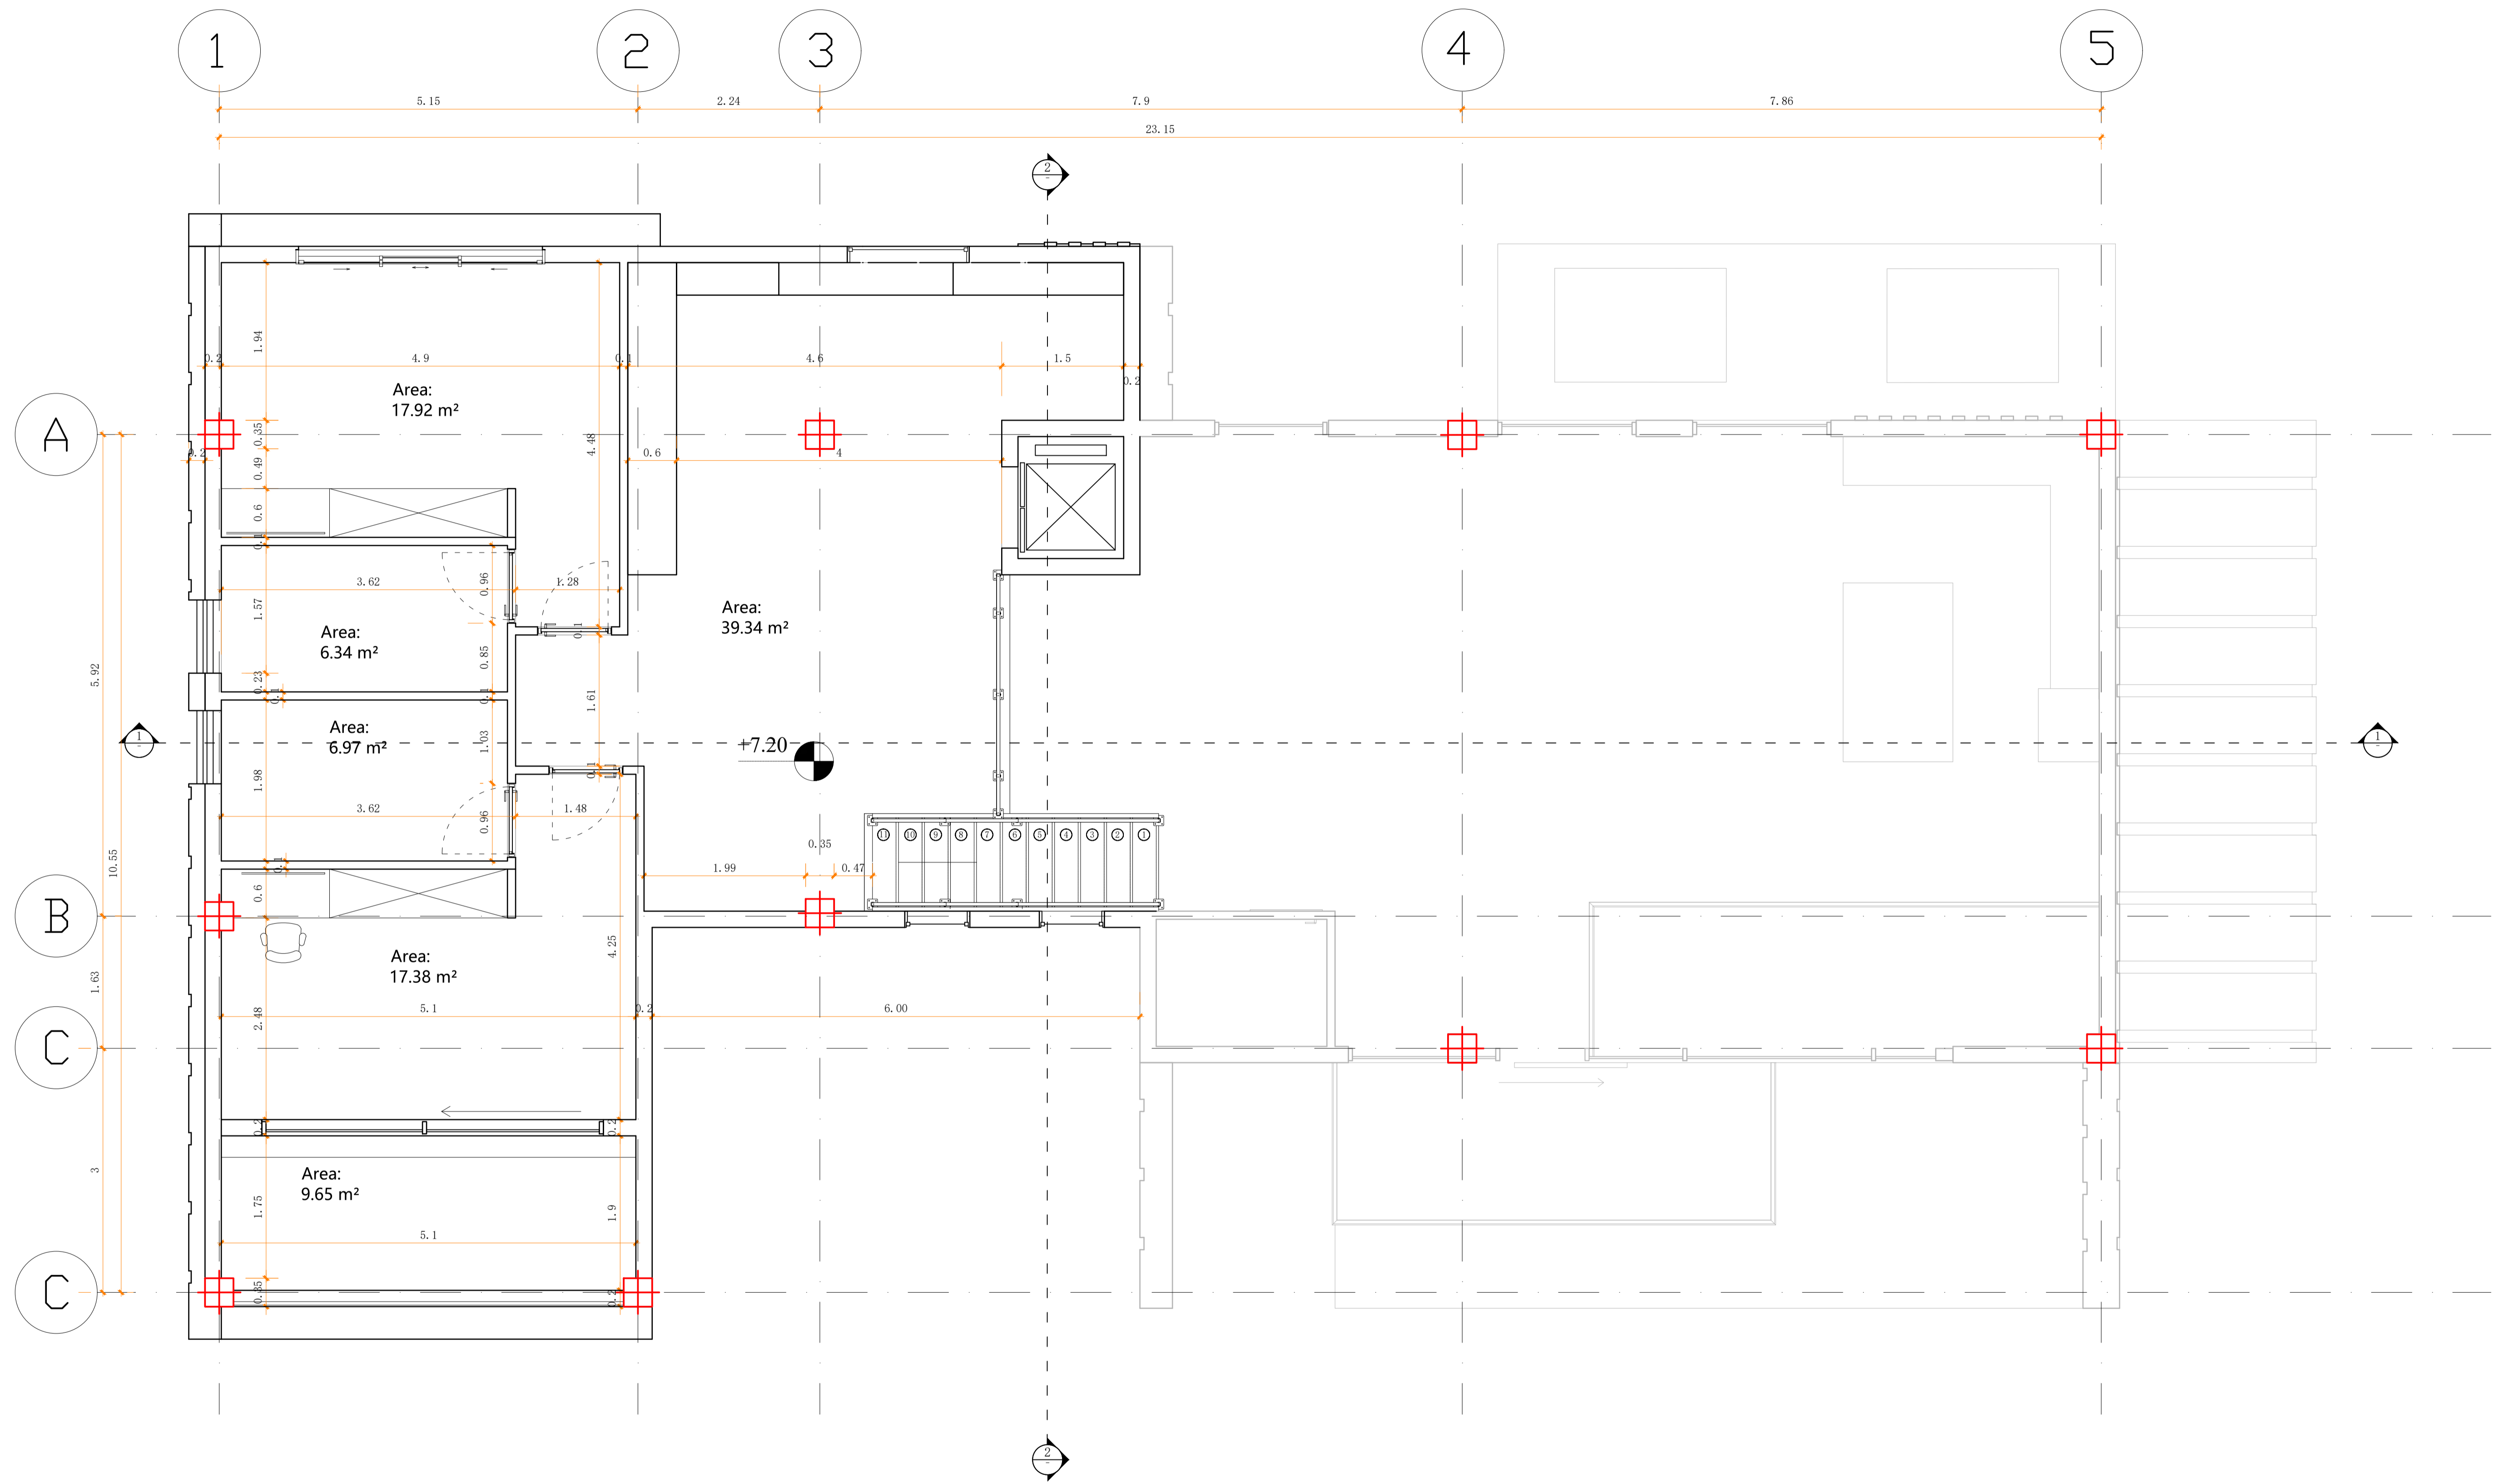


**Project:**  
Dell villa design

**Title:**  
Third floor measurement plan

**Page number:**  
A - 08

**Date:**  
1403.02.29



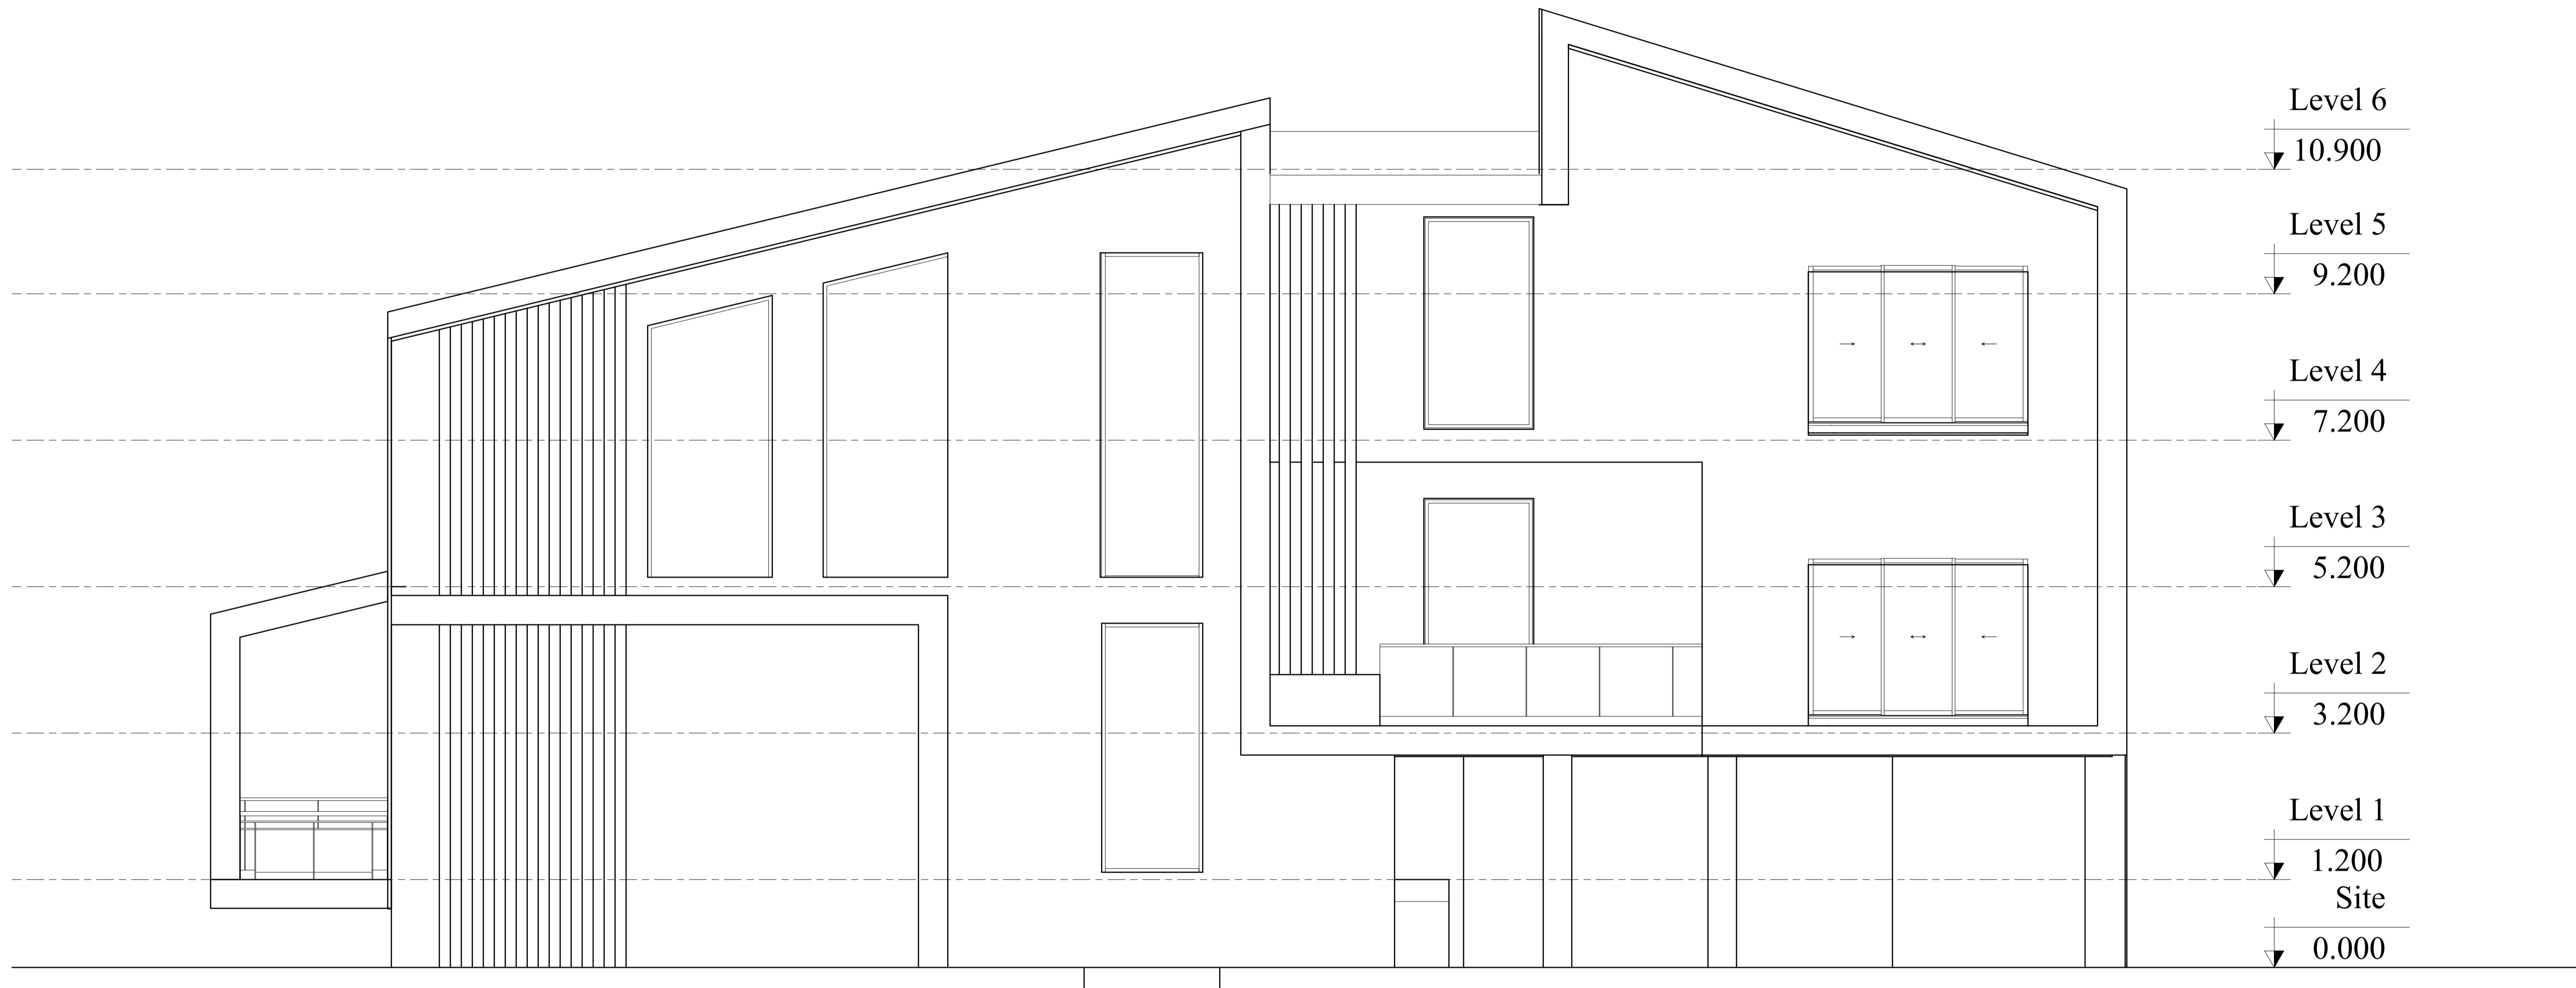


**Project:**  
Dell villa design

**Title:**  
Elevation - North

**Page number:**  
A - 09

**Date:**  
1403.02.29

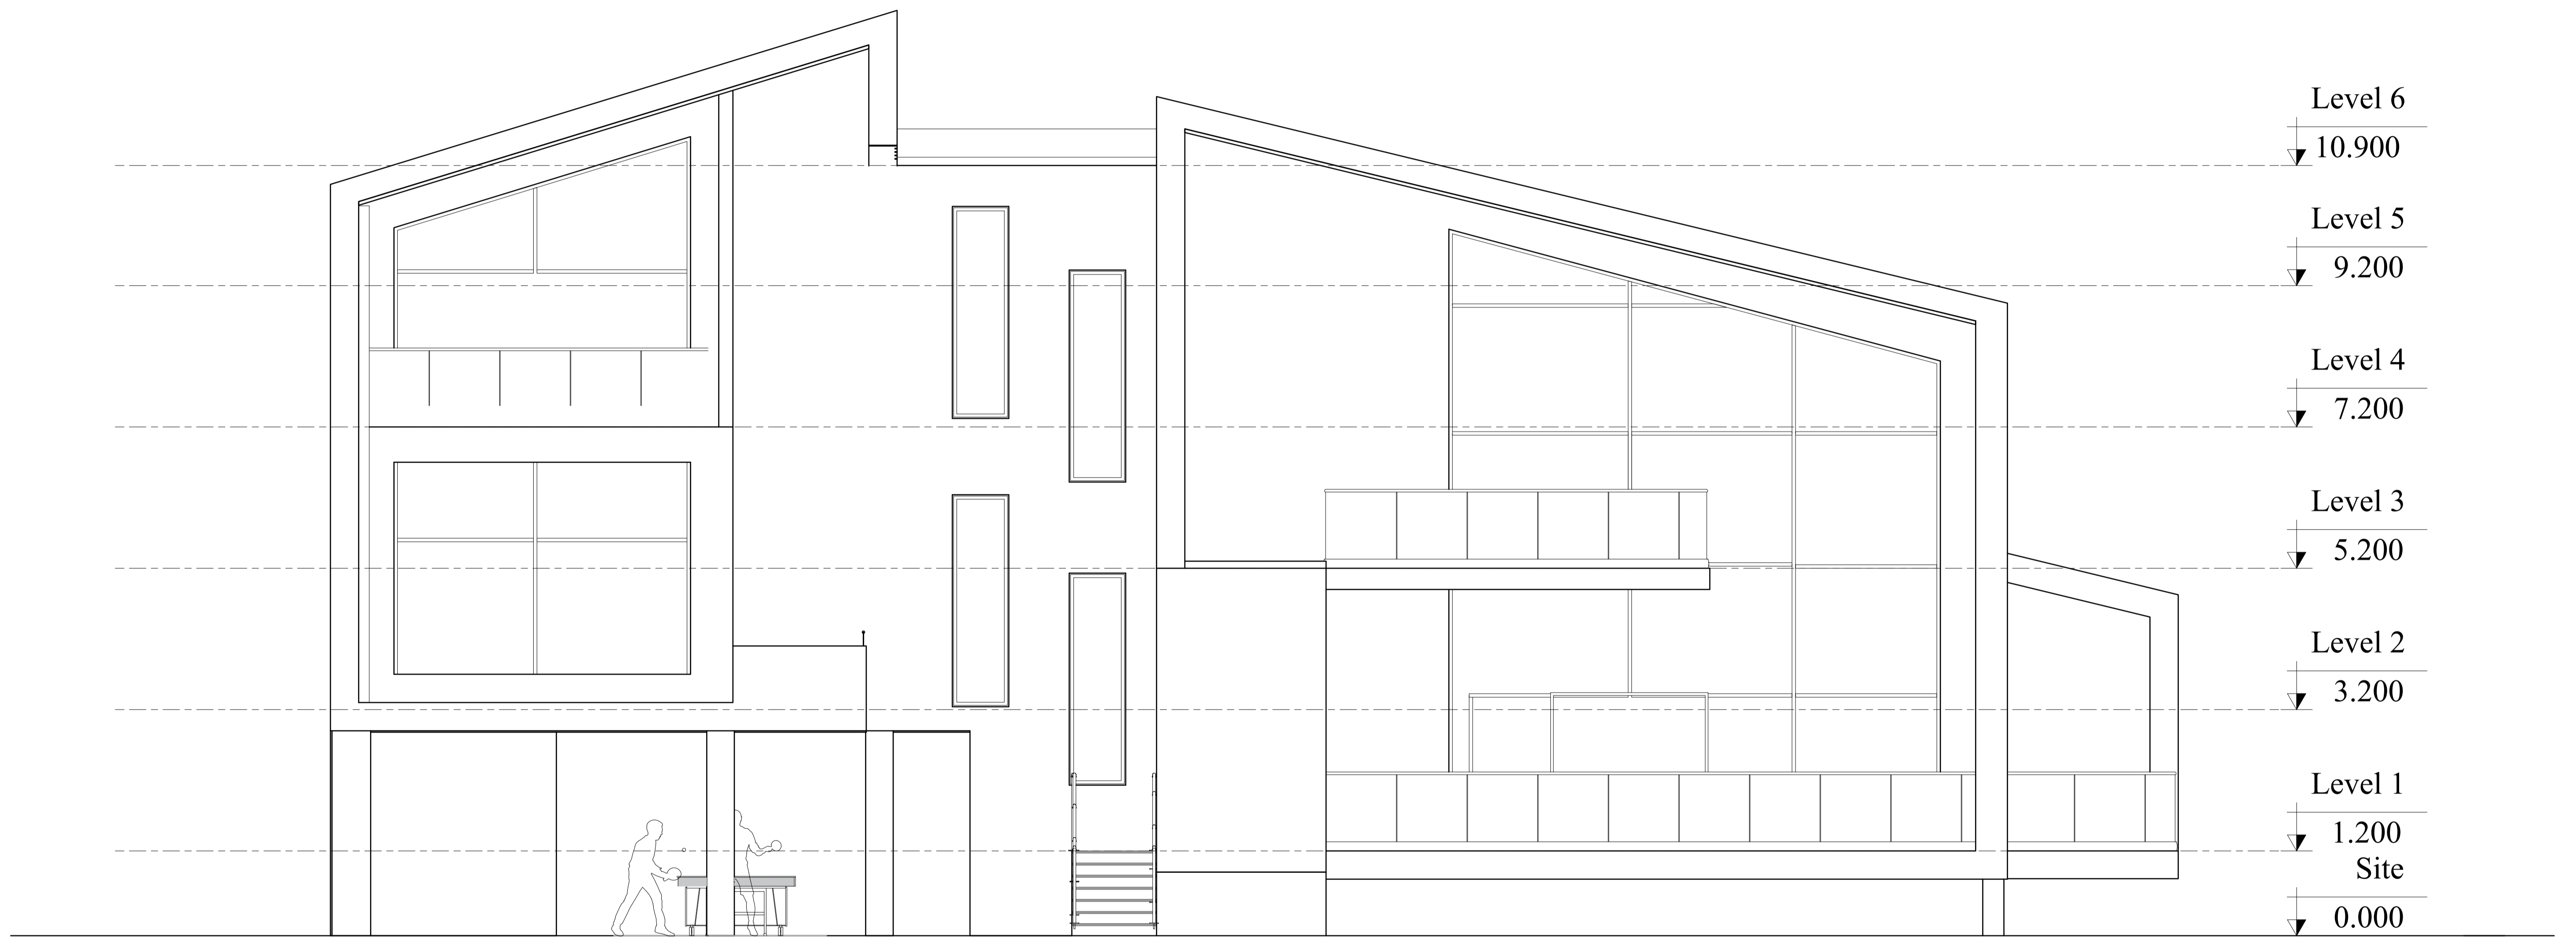


**Project:**  
Dell villa design

**Title:**  
Elevation - south

**Page number:**  
A - 10

**Date:**  
1403.02.29

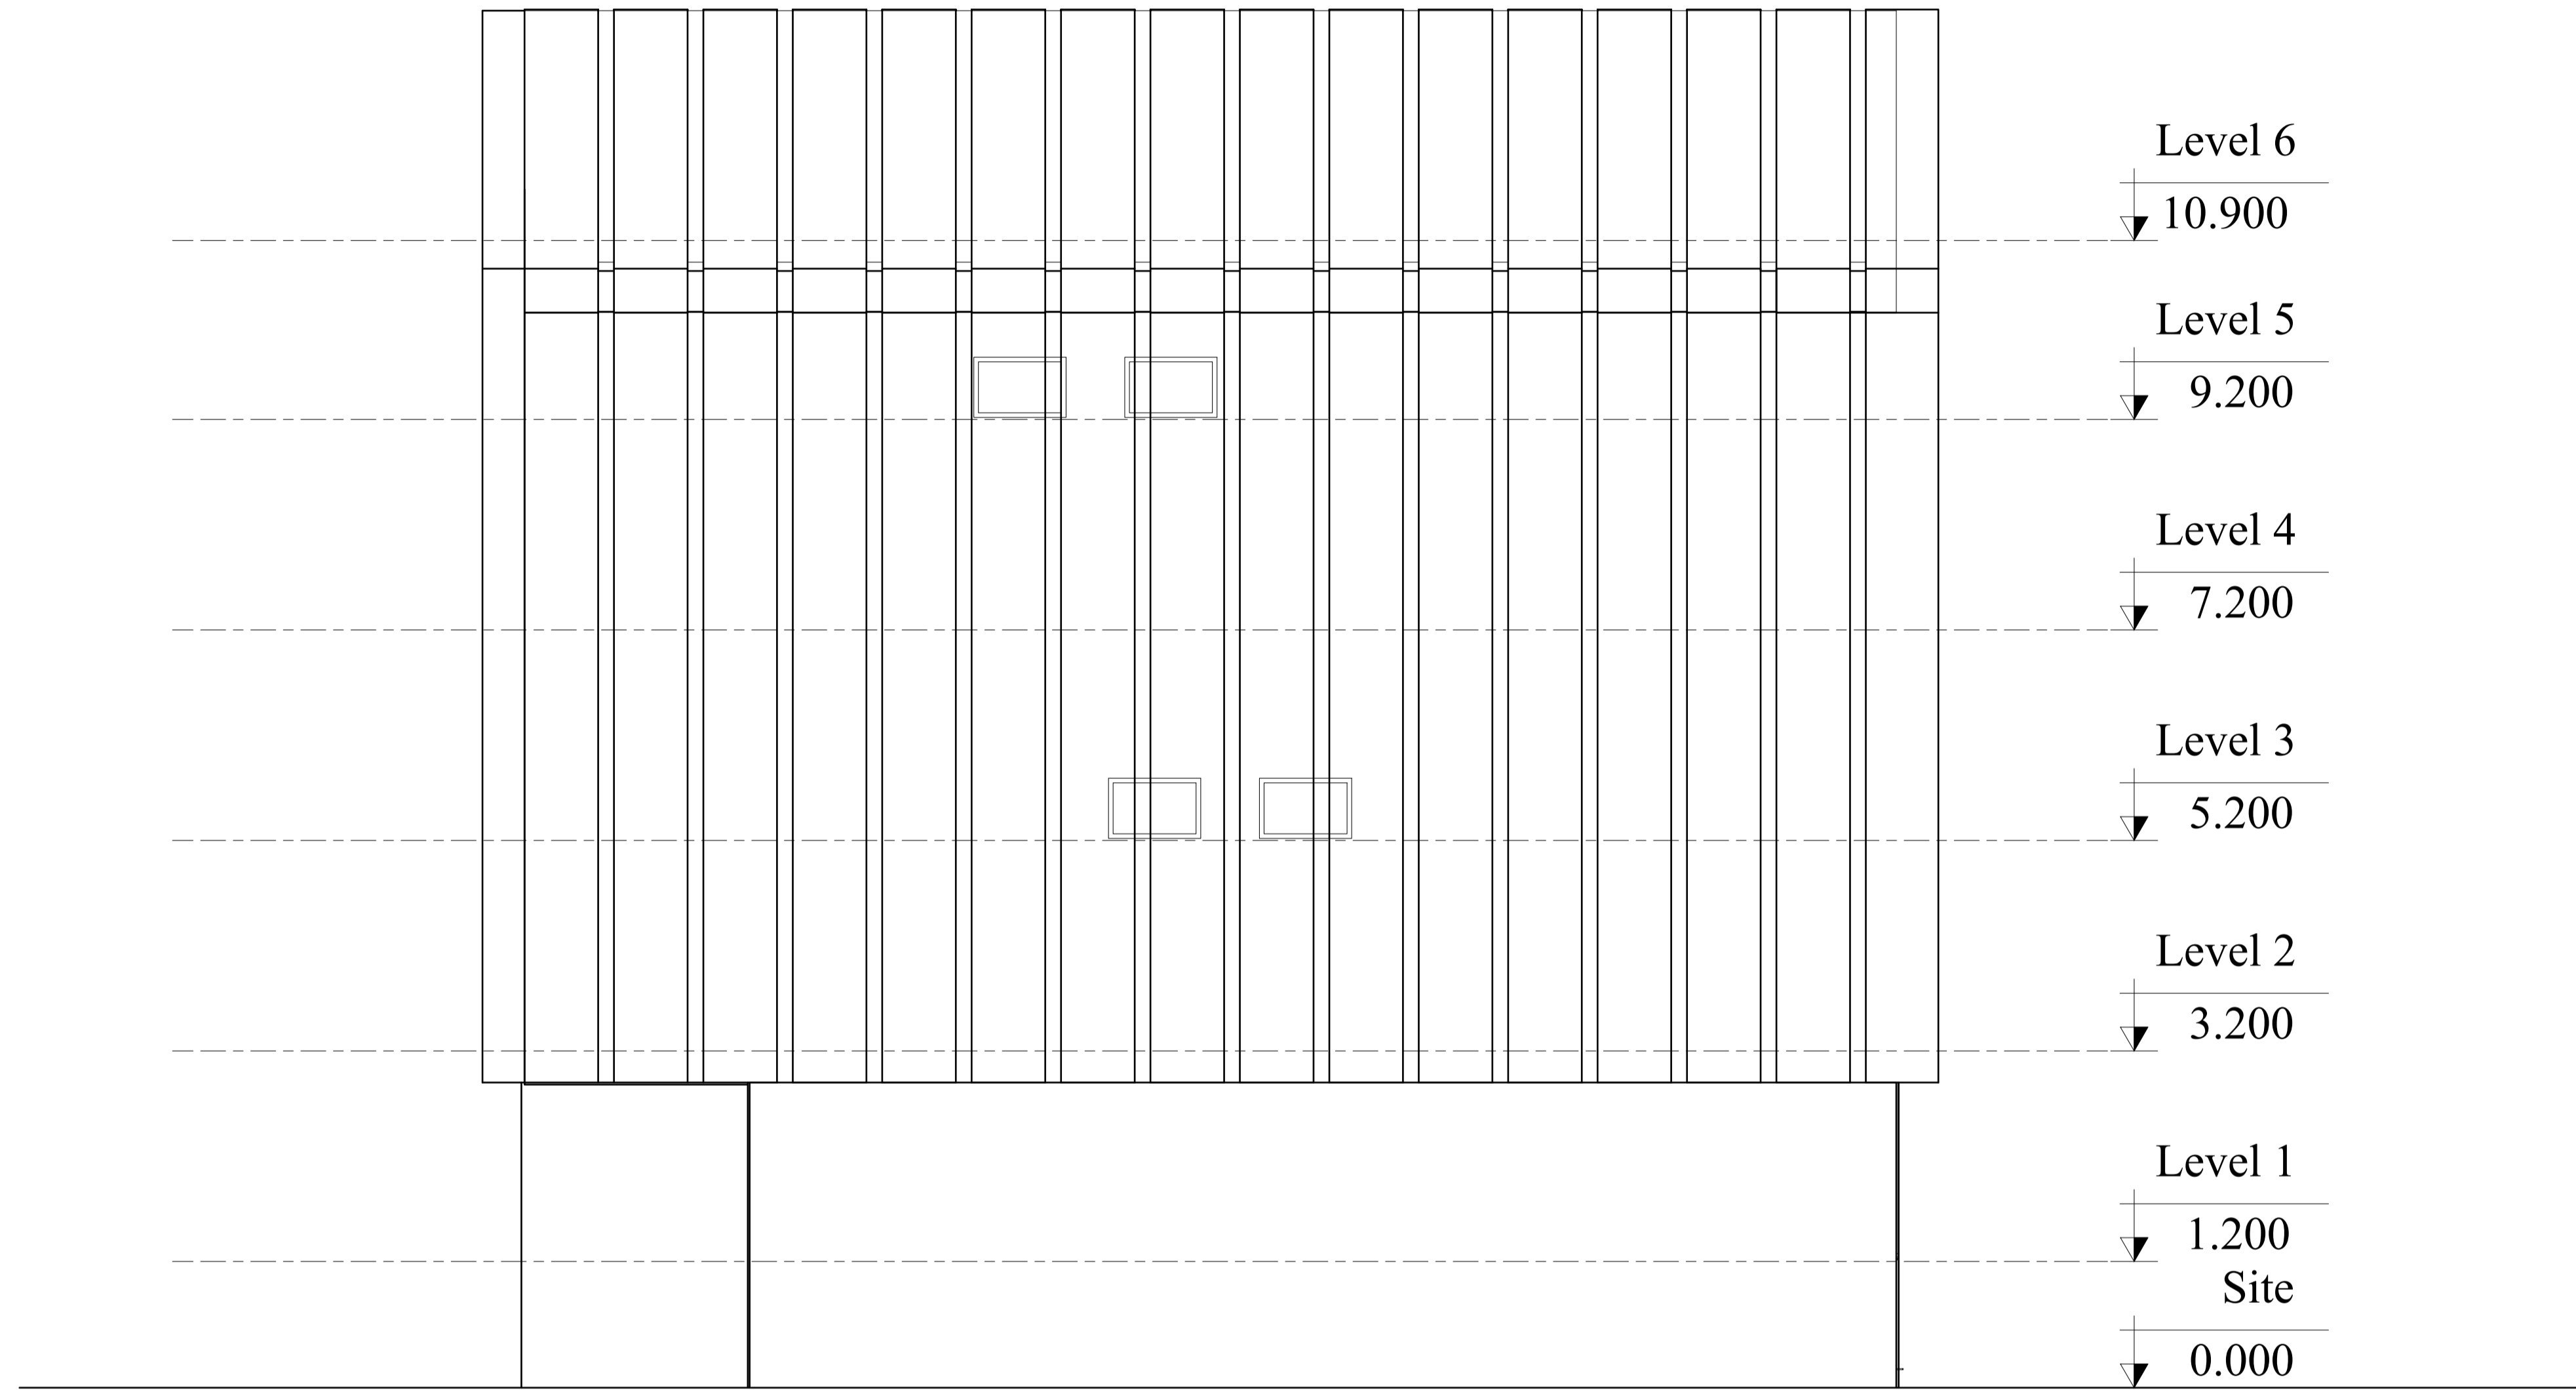


**Project:**  
Dell villa design

**Title:**  
Elevation - west

**Page number:**  
A - 11

**Date:**  
1403.02.29


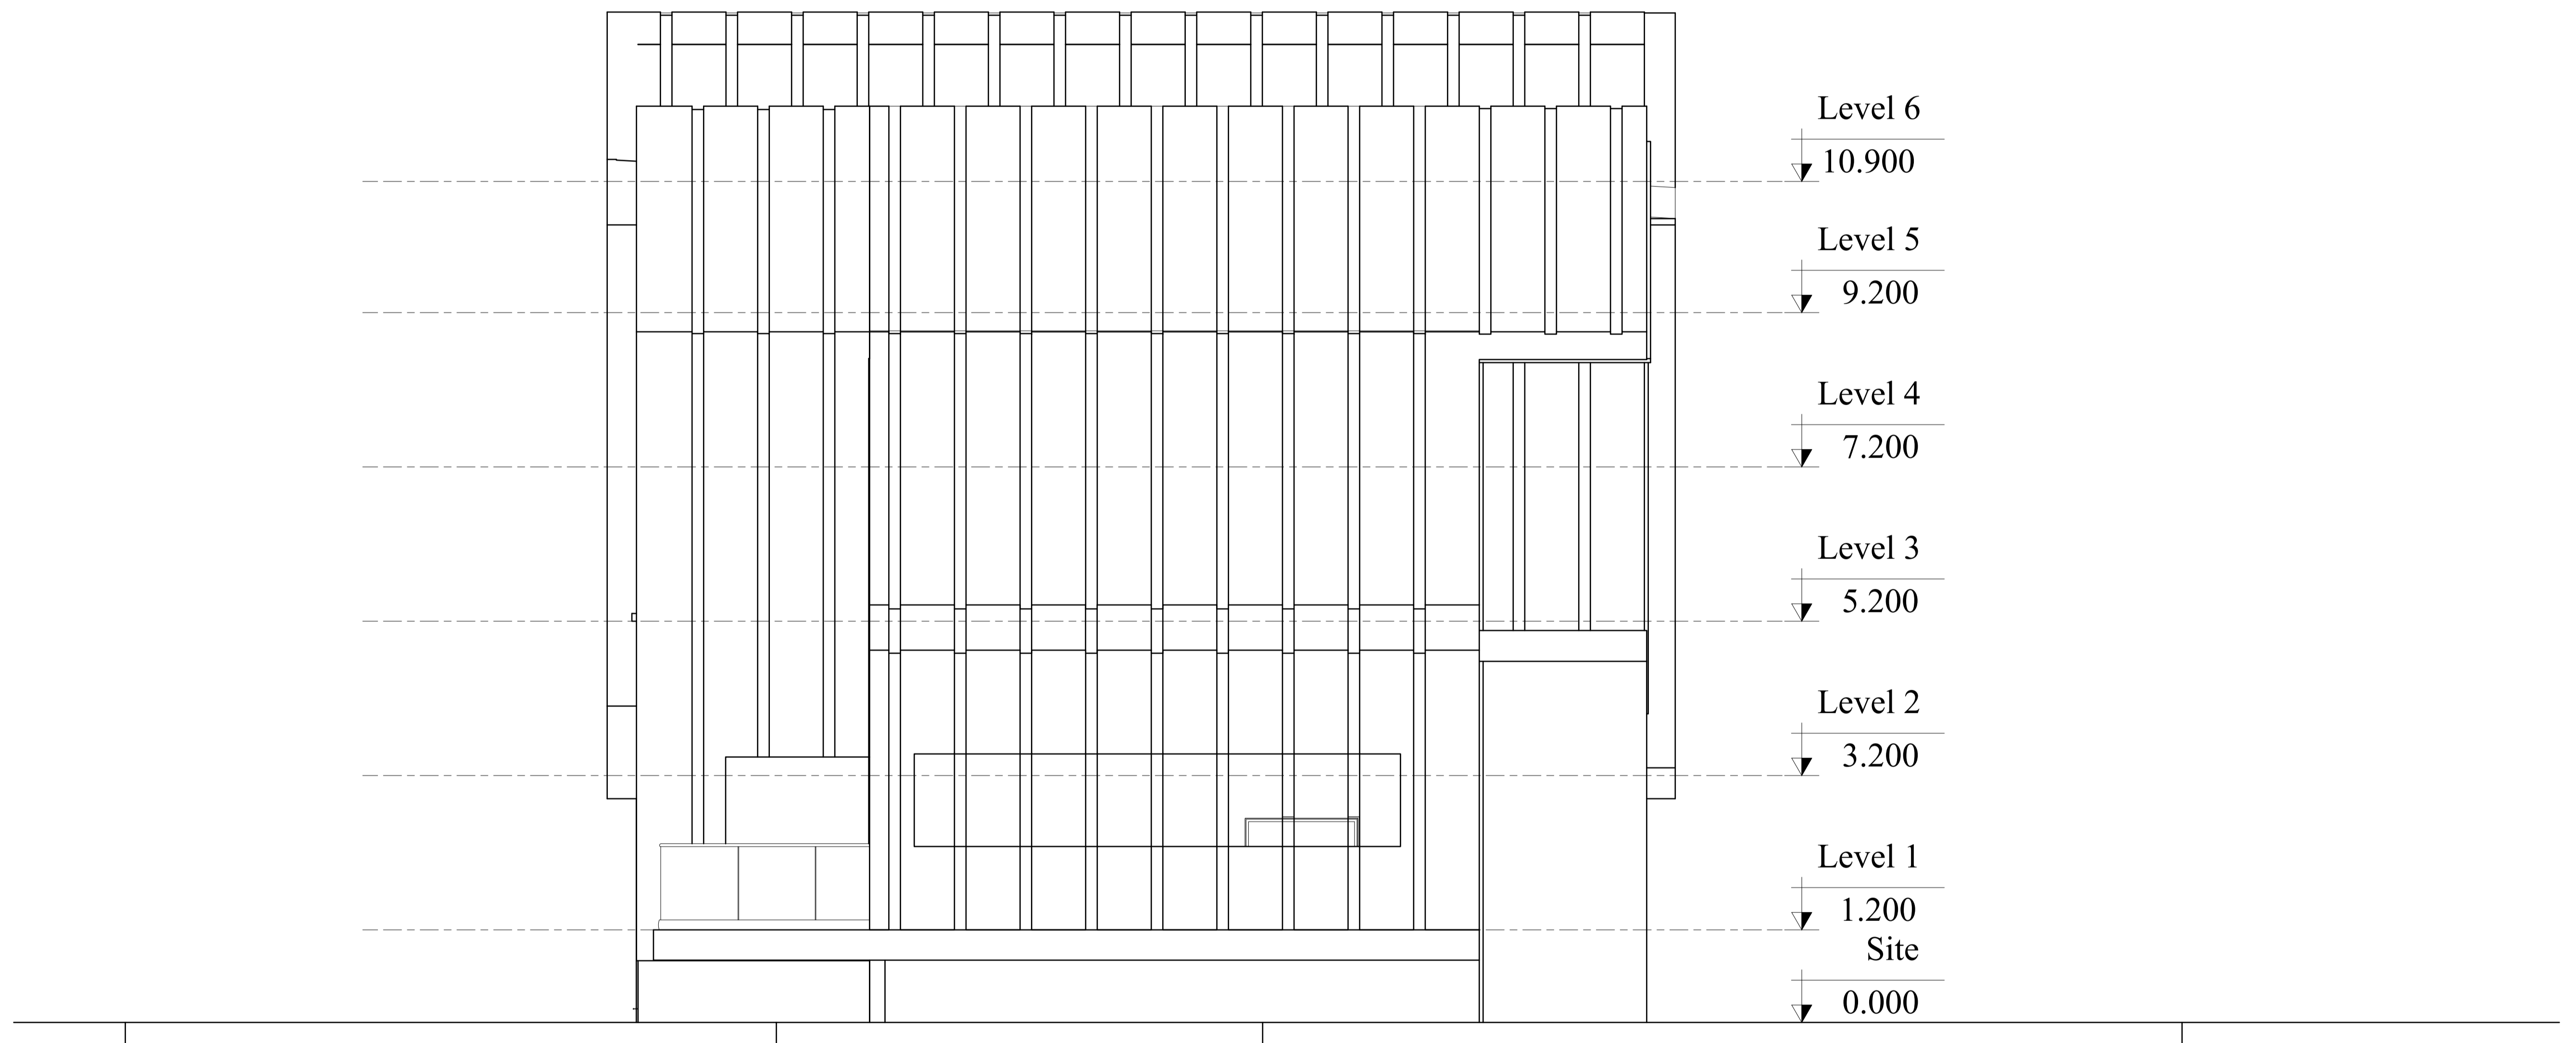


**Project:**  
Dell villa design

**Title:**  
Elevation - east

**Page number:**  
A - 12

**Date:**  
1403.02.29

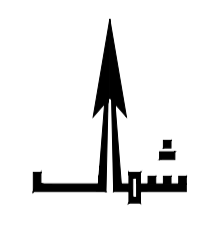
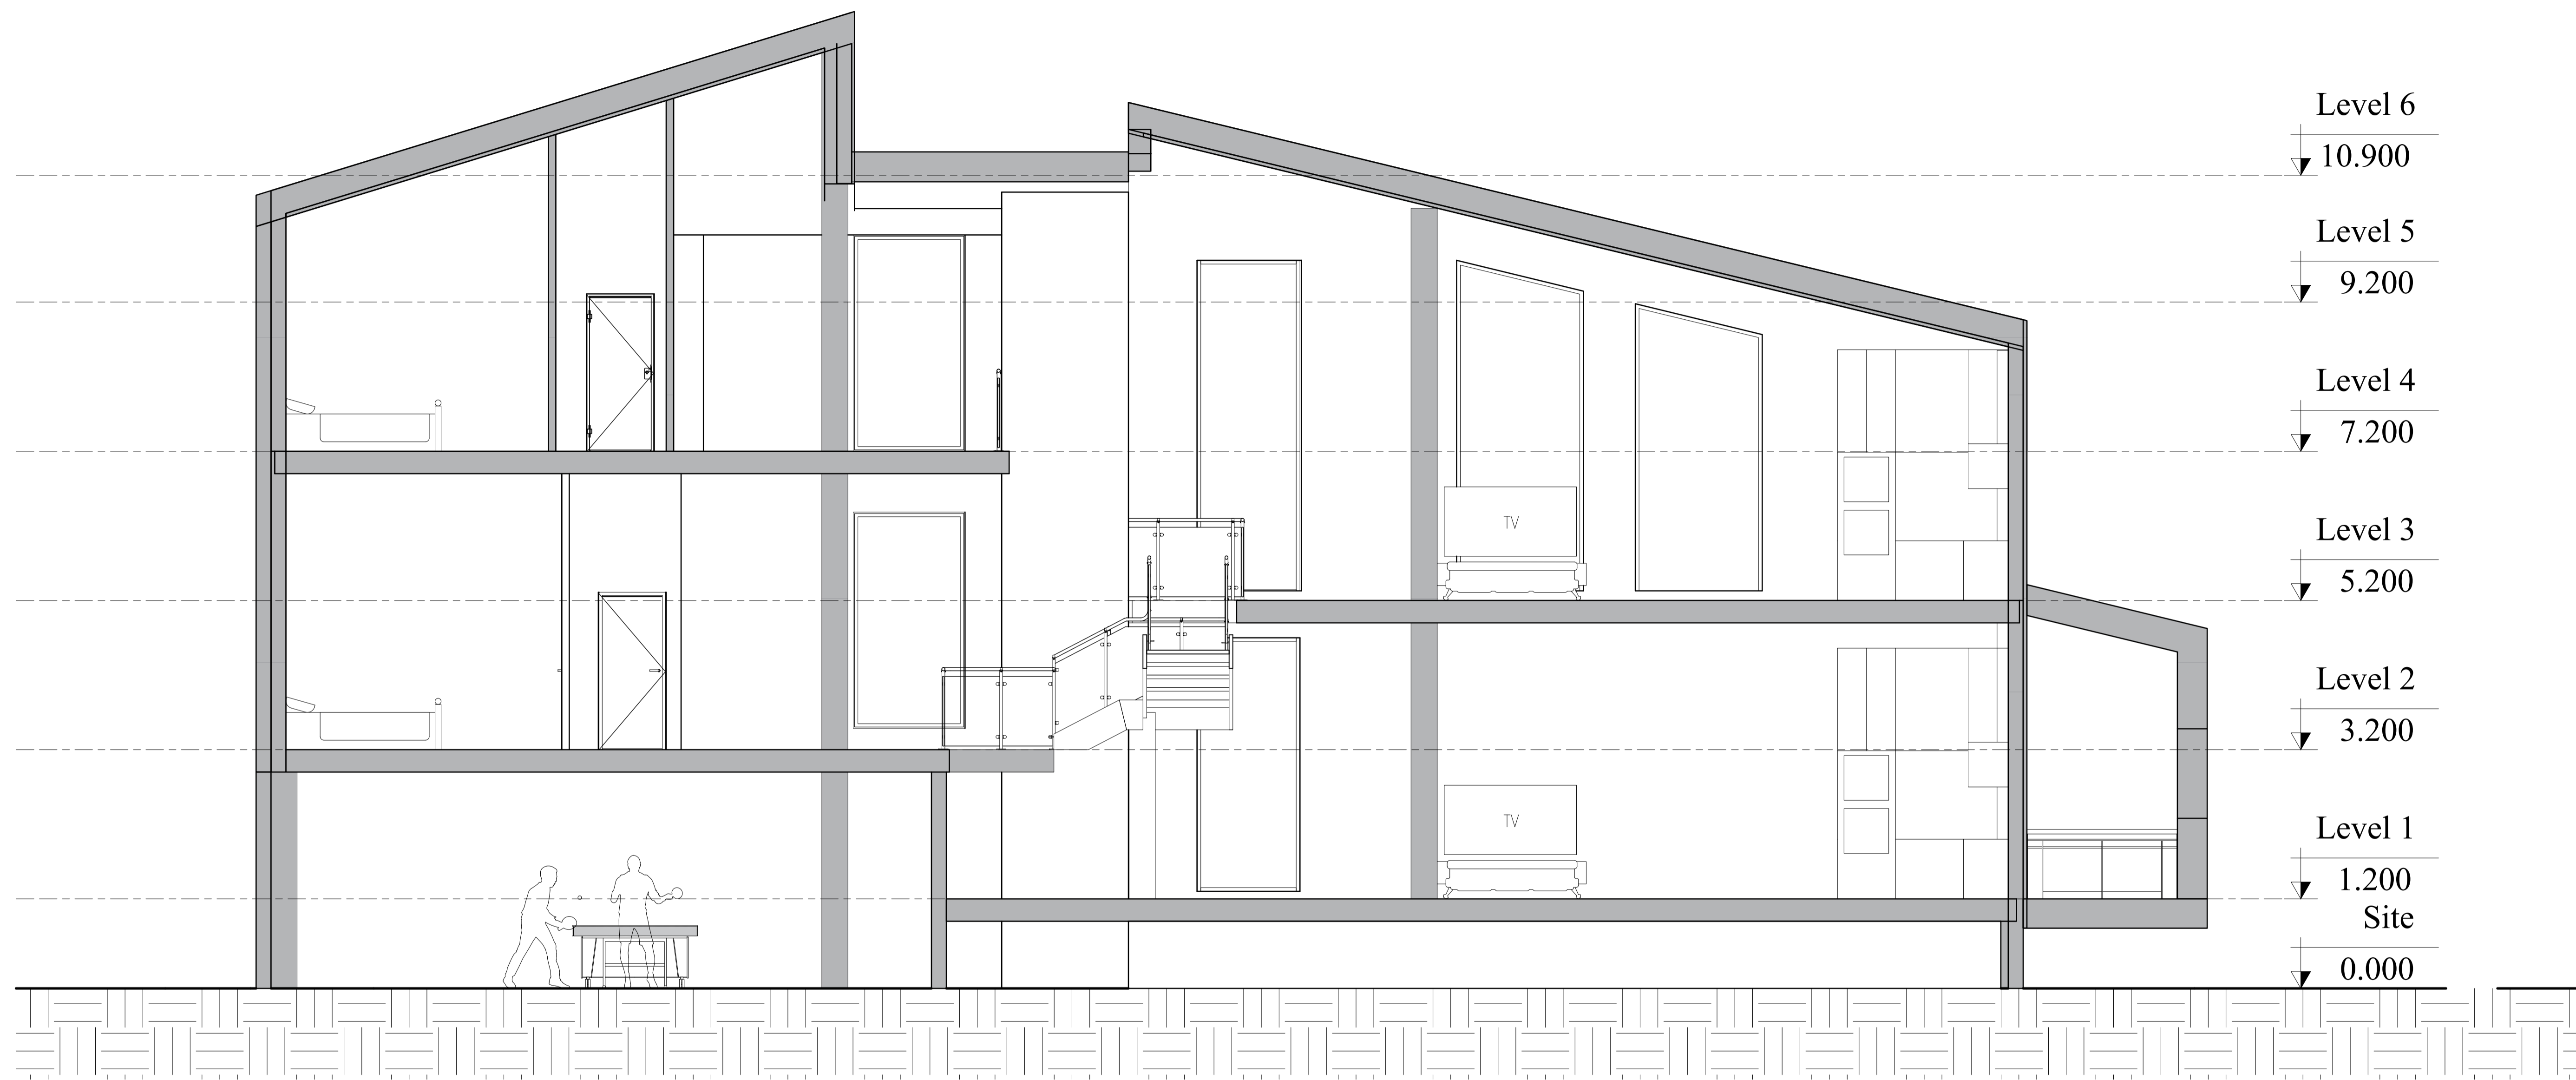


**Project:**  
Dell villa design

**Title:**  
Section - Section 1

**Page number:**  
A - 13

**Date:**  
1403.02.29

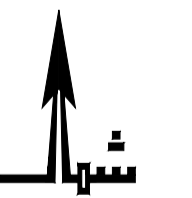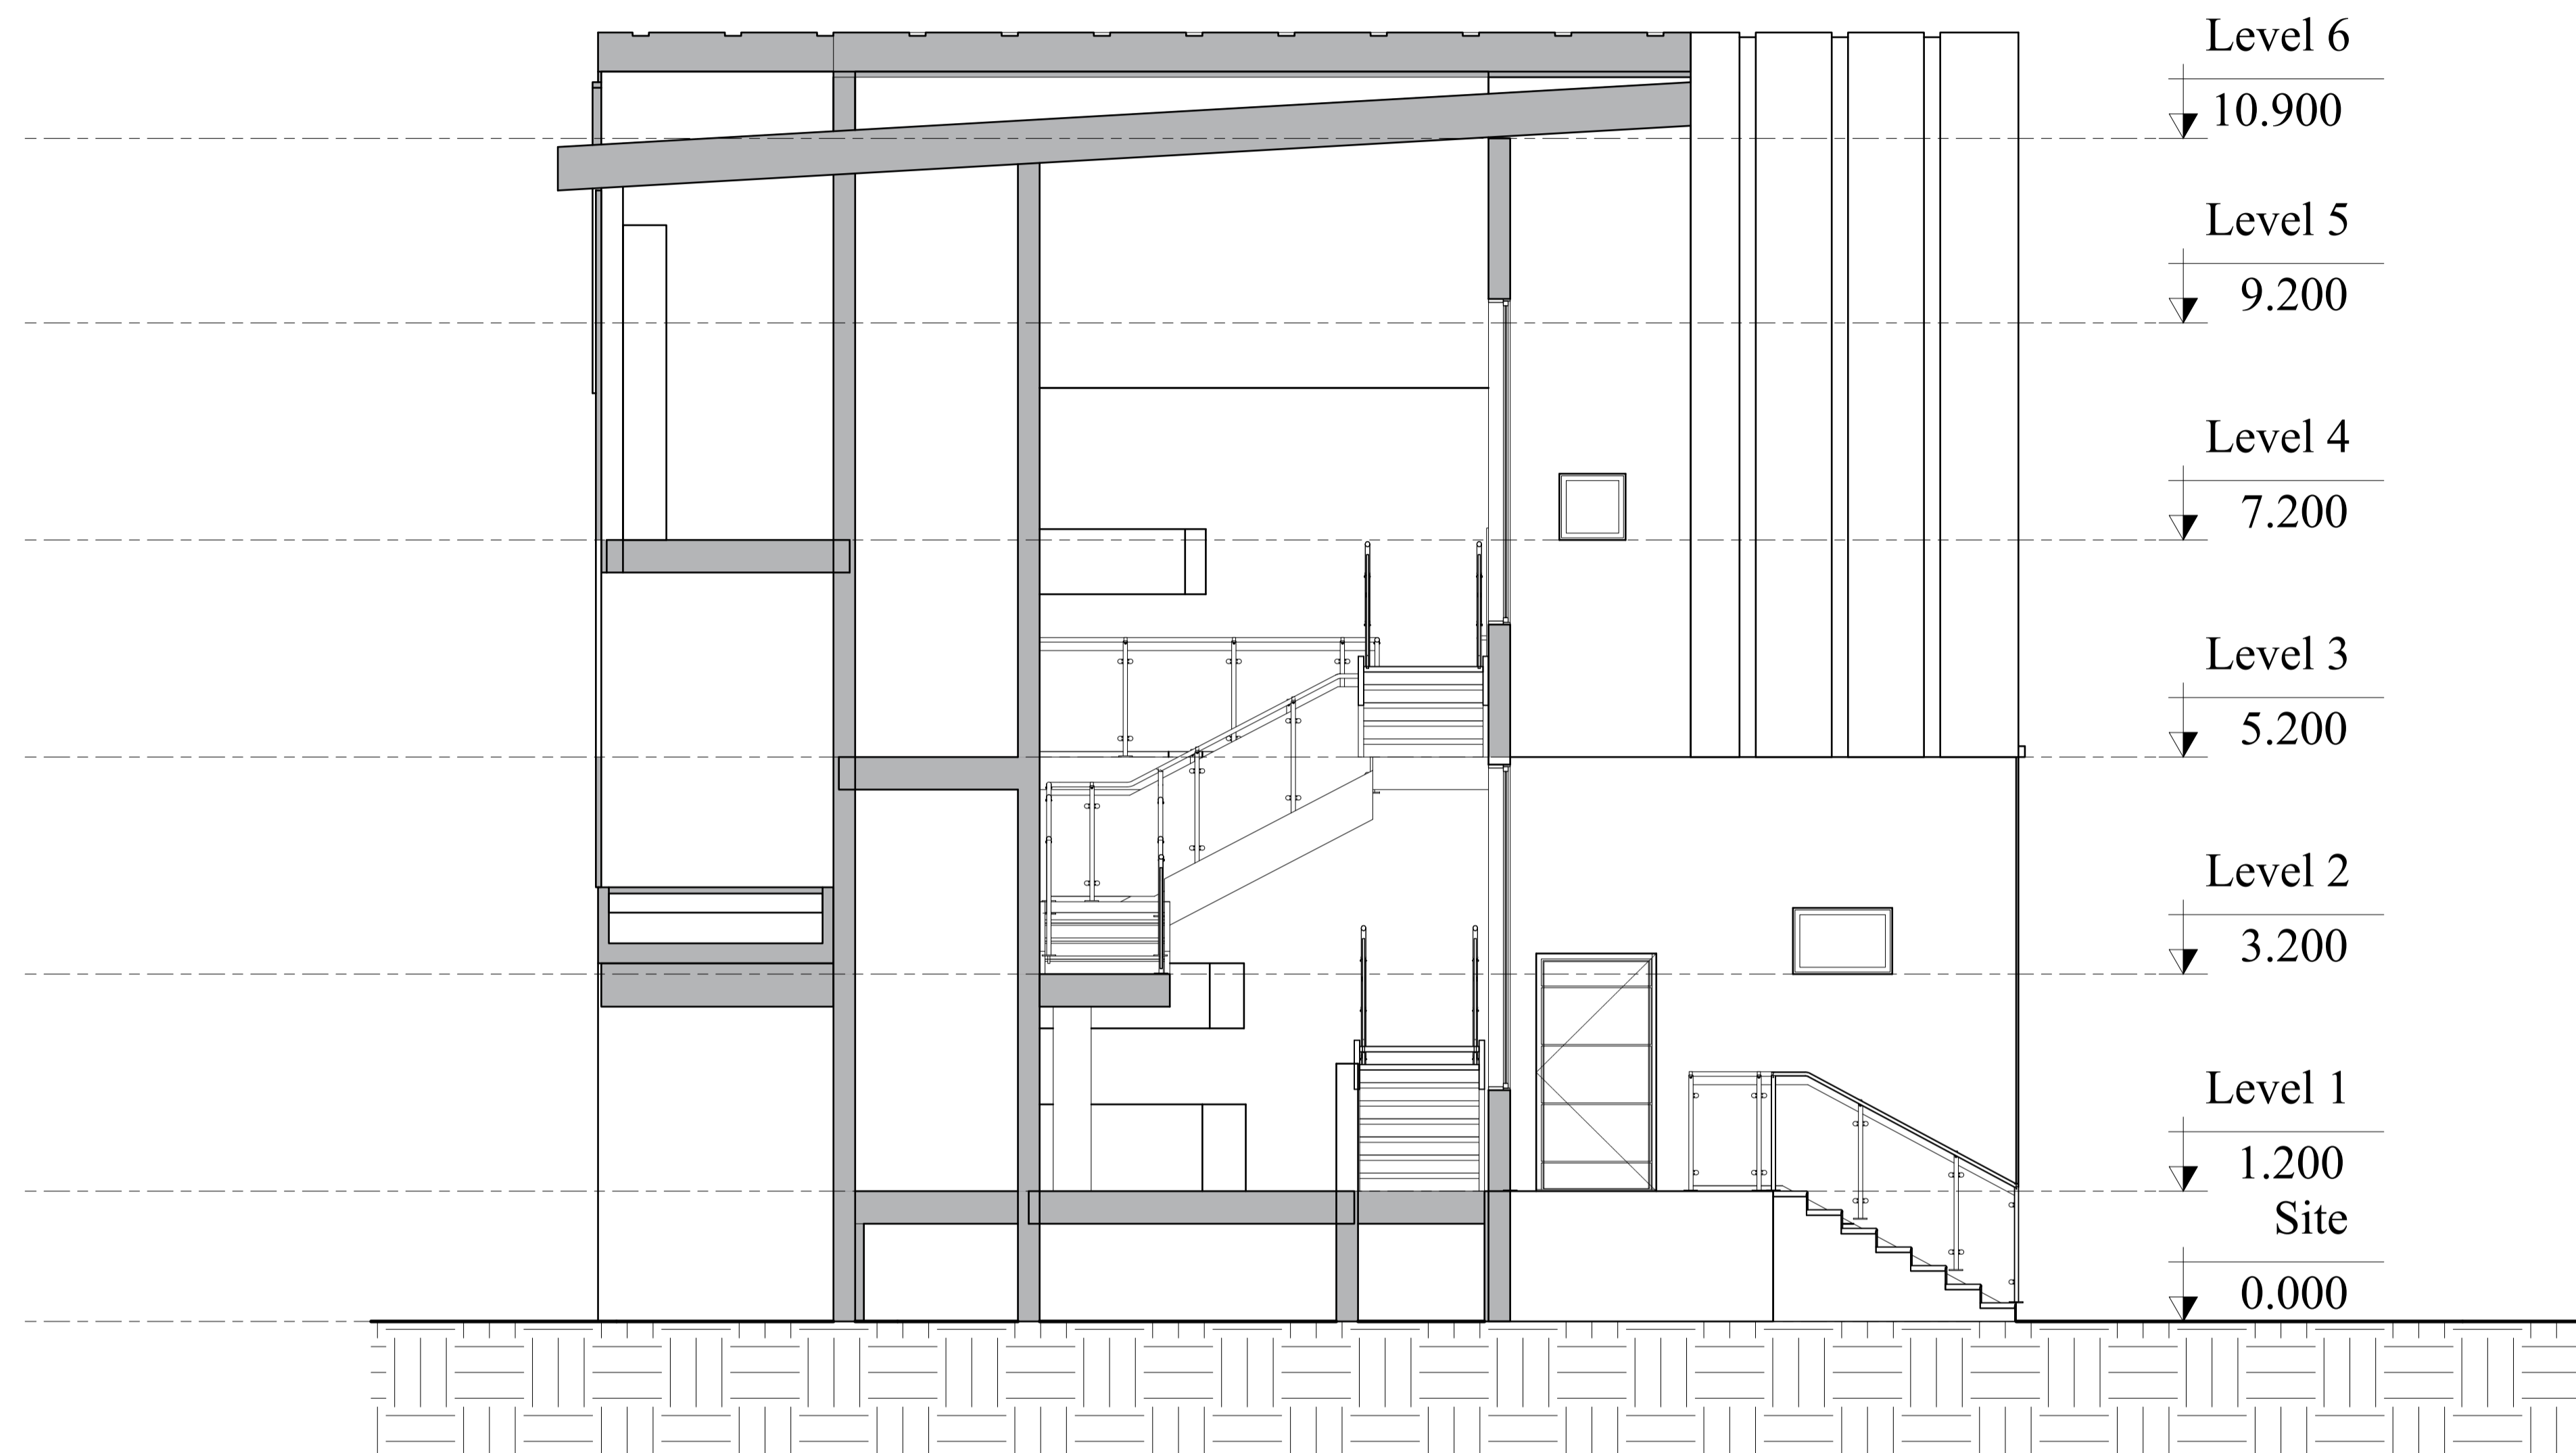





**Project:**  
Dell villa design


**Title:**  
Section - Section 2

**Page number:**  
A - 14

**Date:**  
1403.02.29

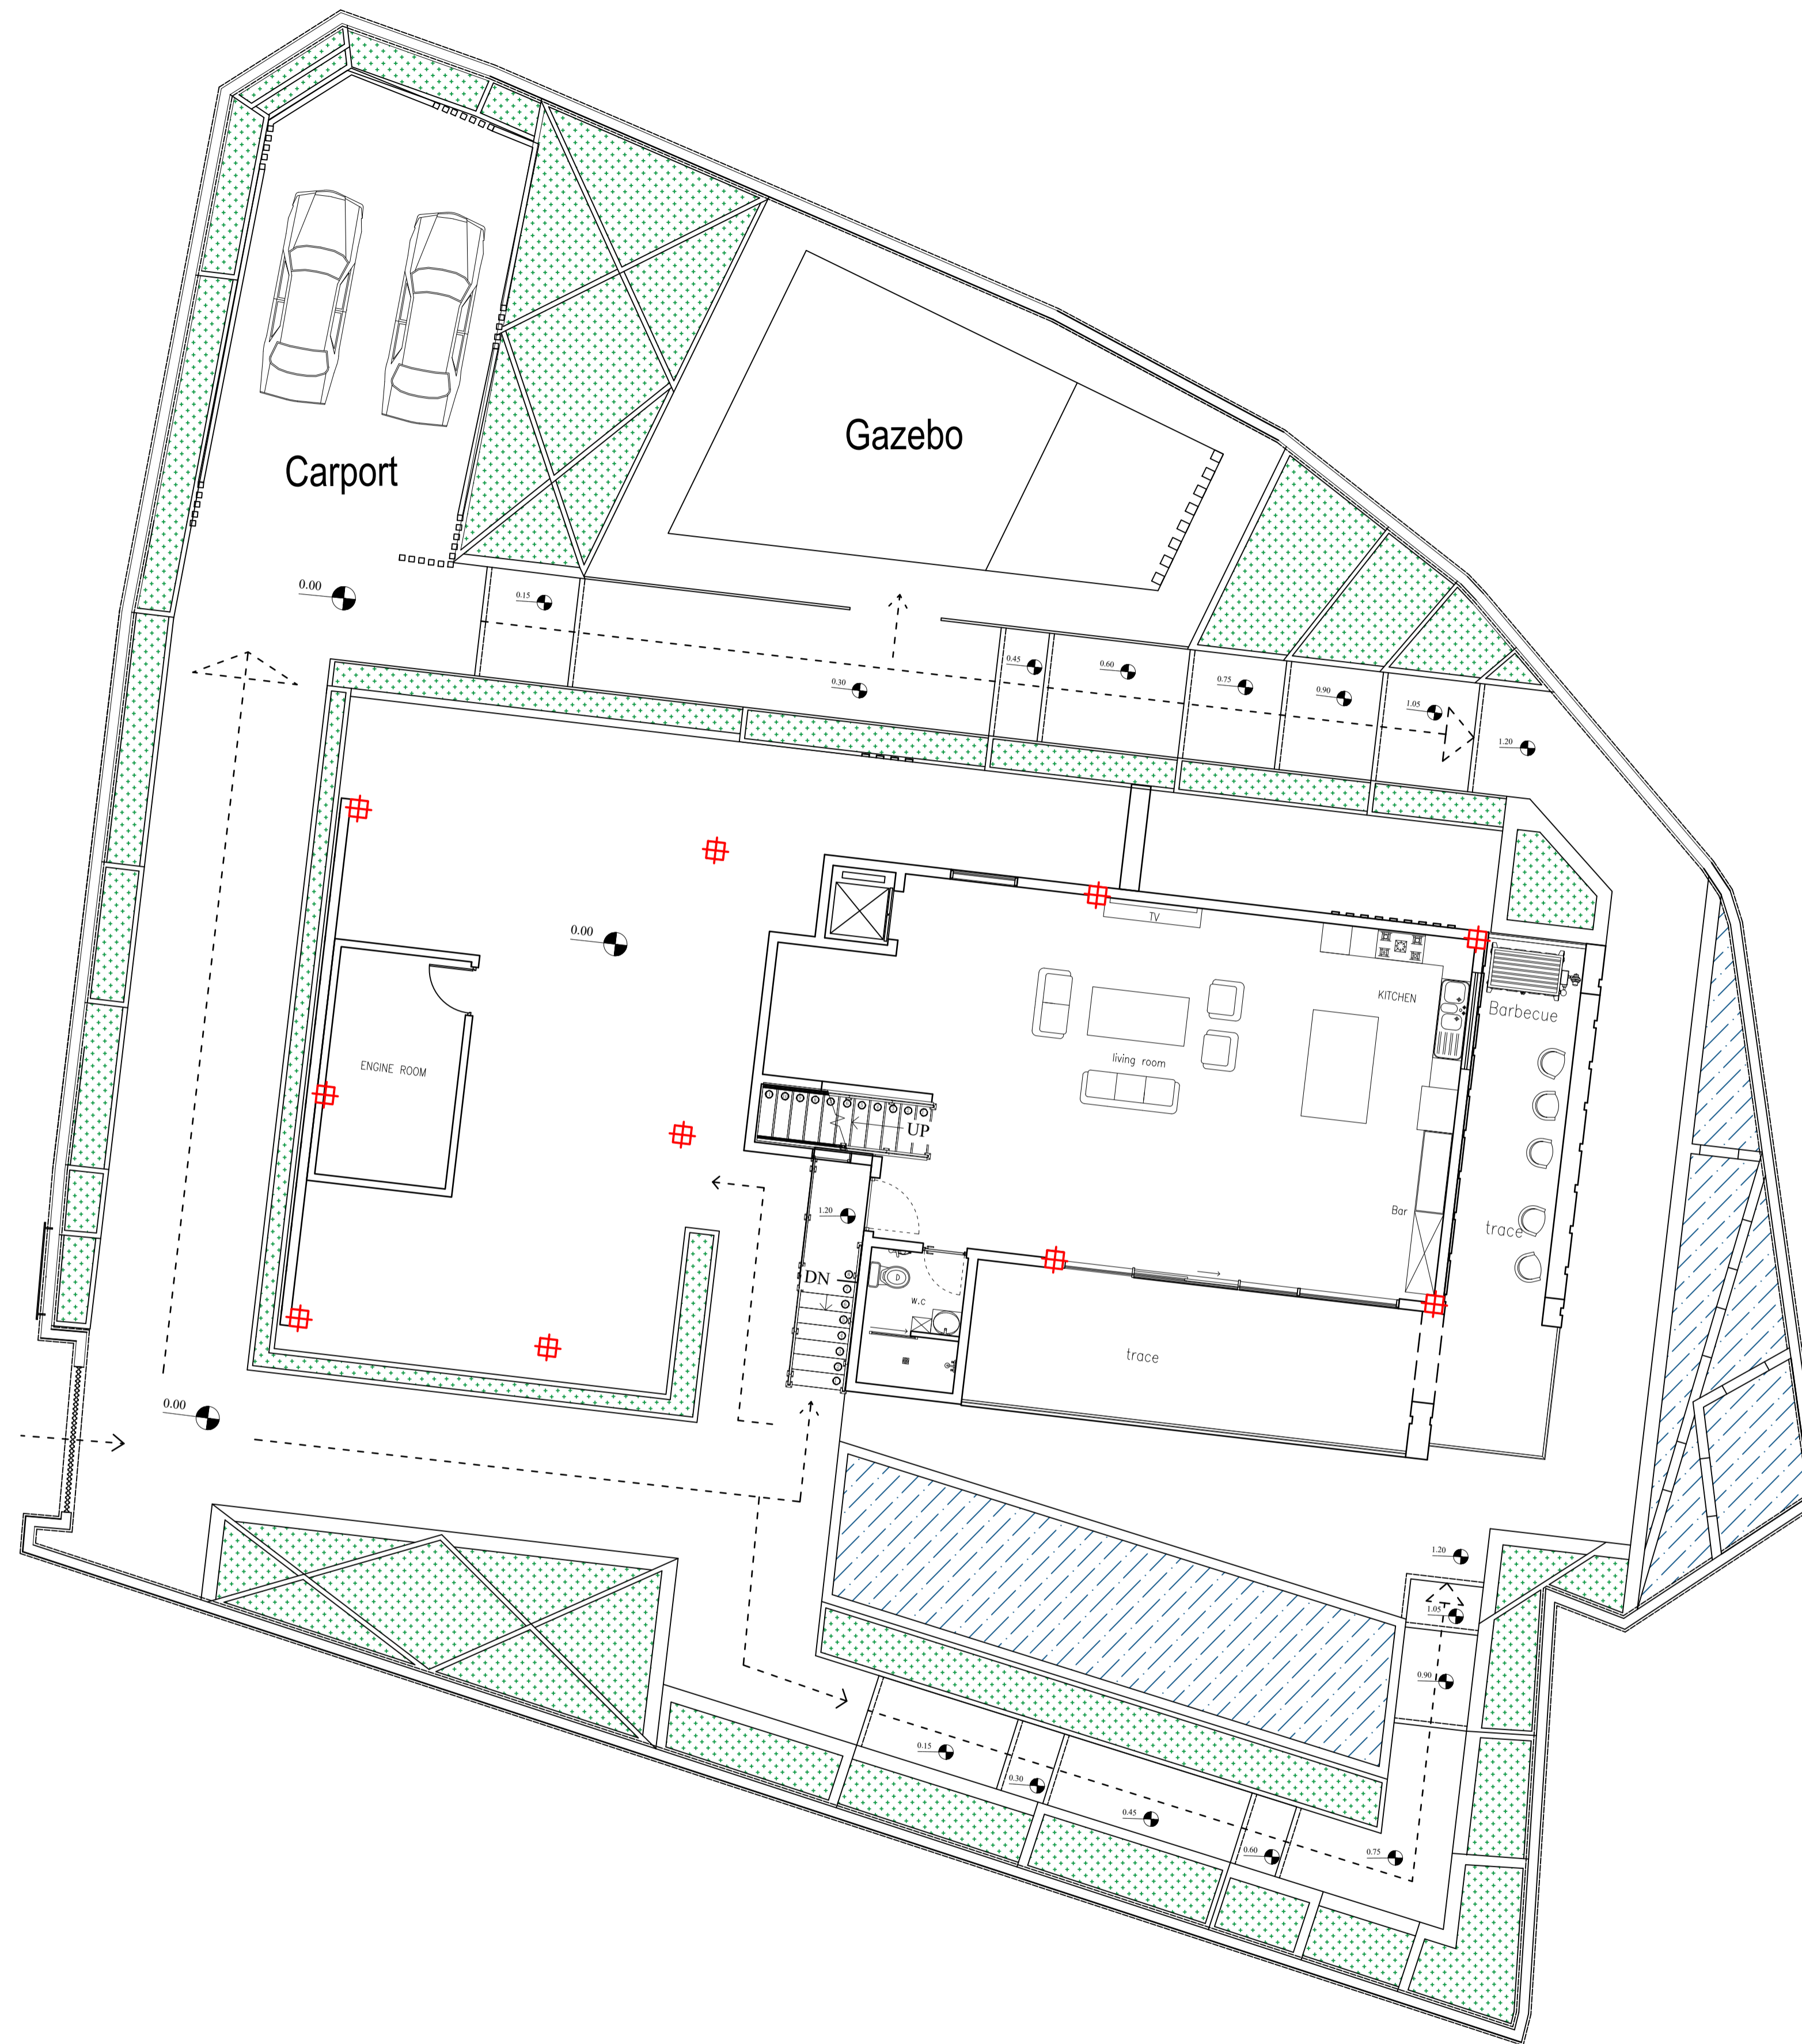

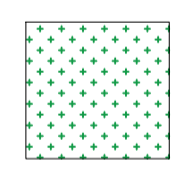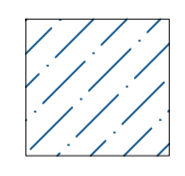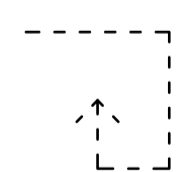-  FLOWER BOX
-  WATER
-  Movement path


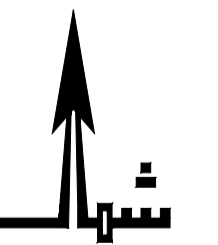


**Project:**  
Dell villa design

**Title:**  
Site plan

**Page number:**  
A - 15

**Date:**  
1403.02.29

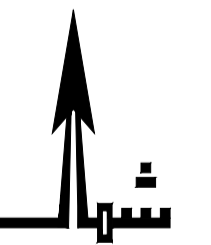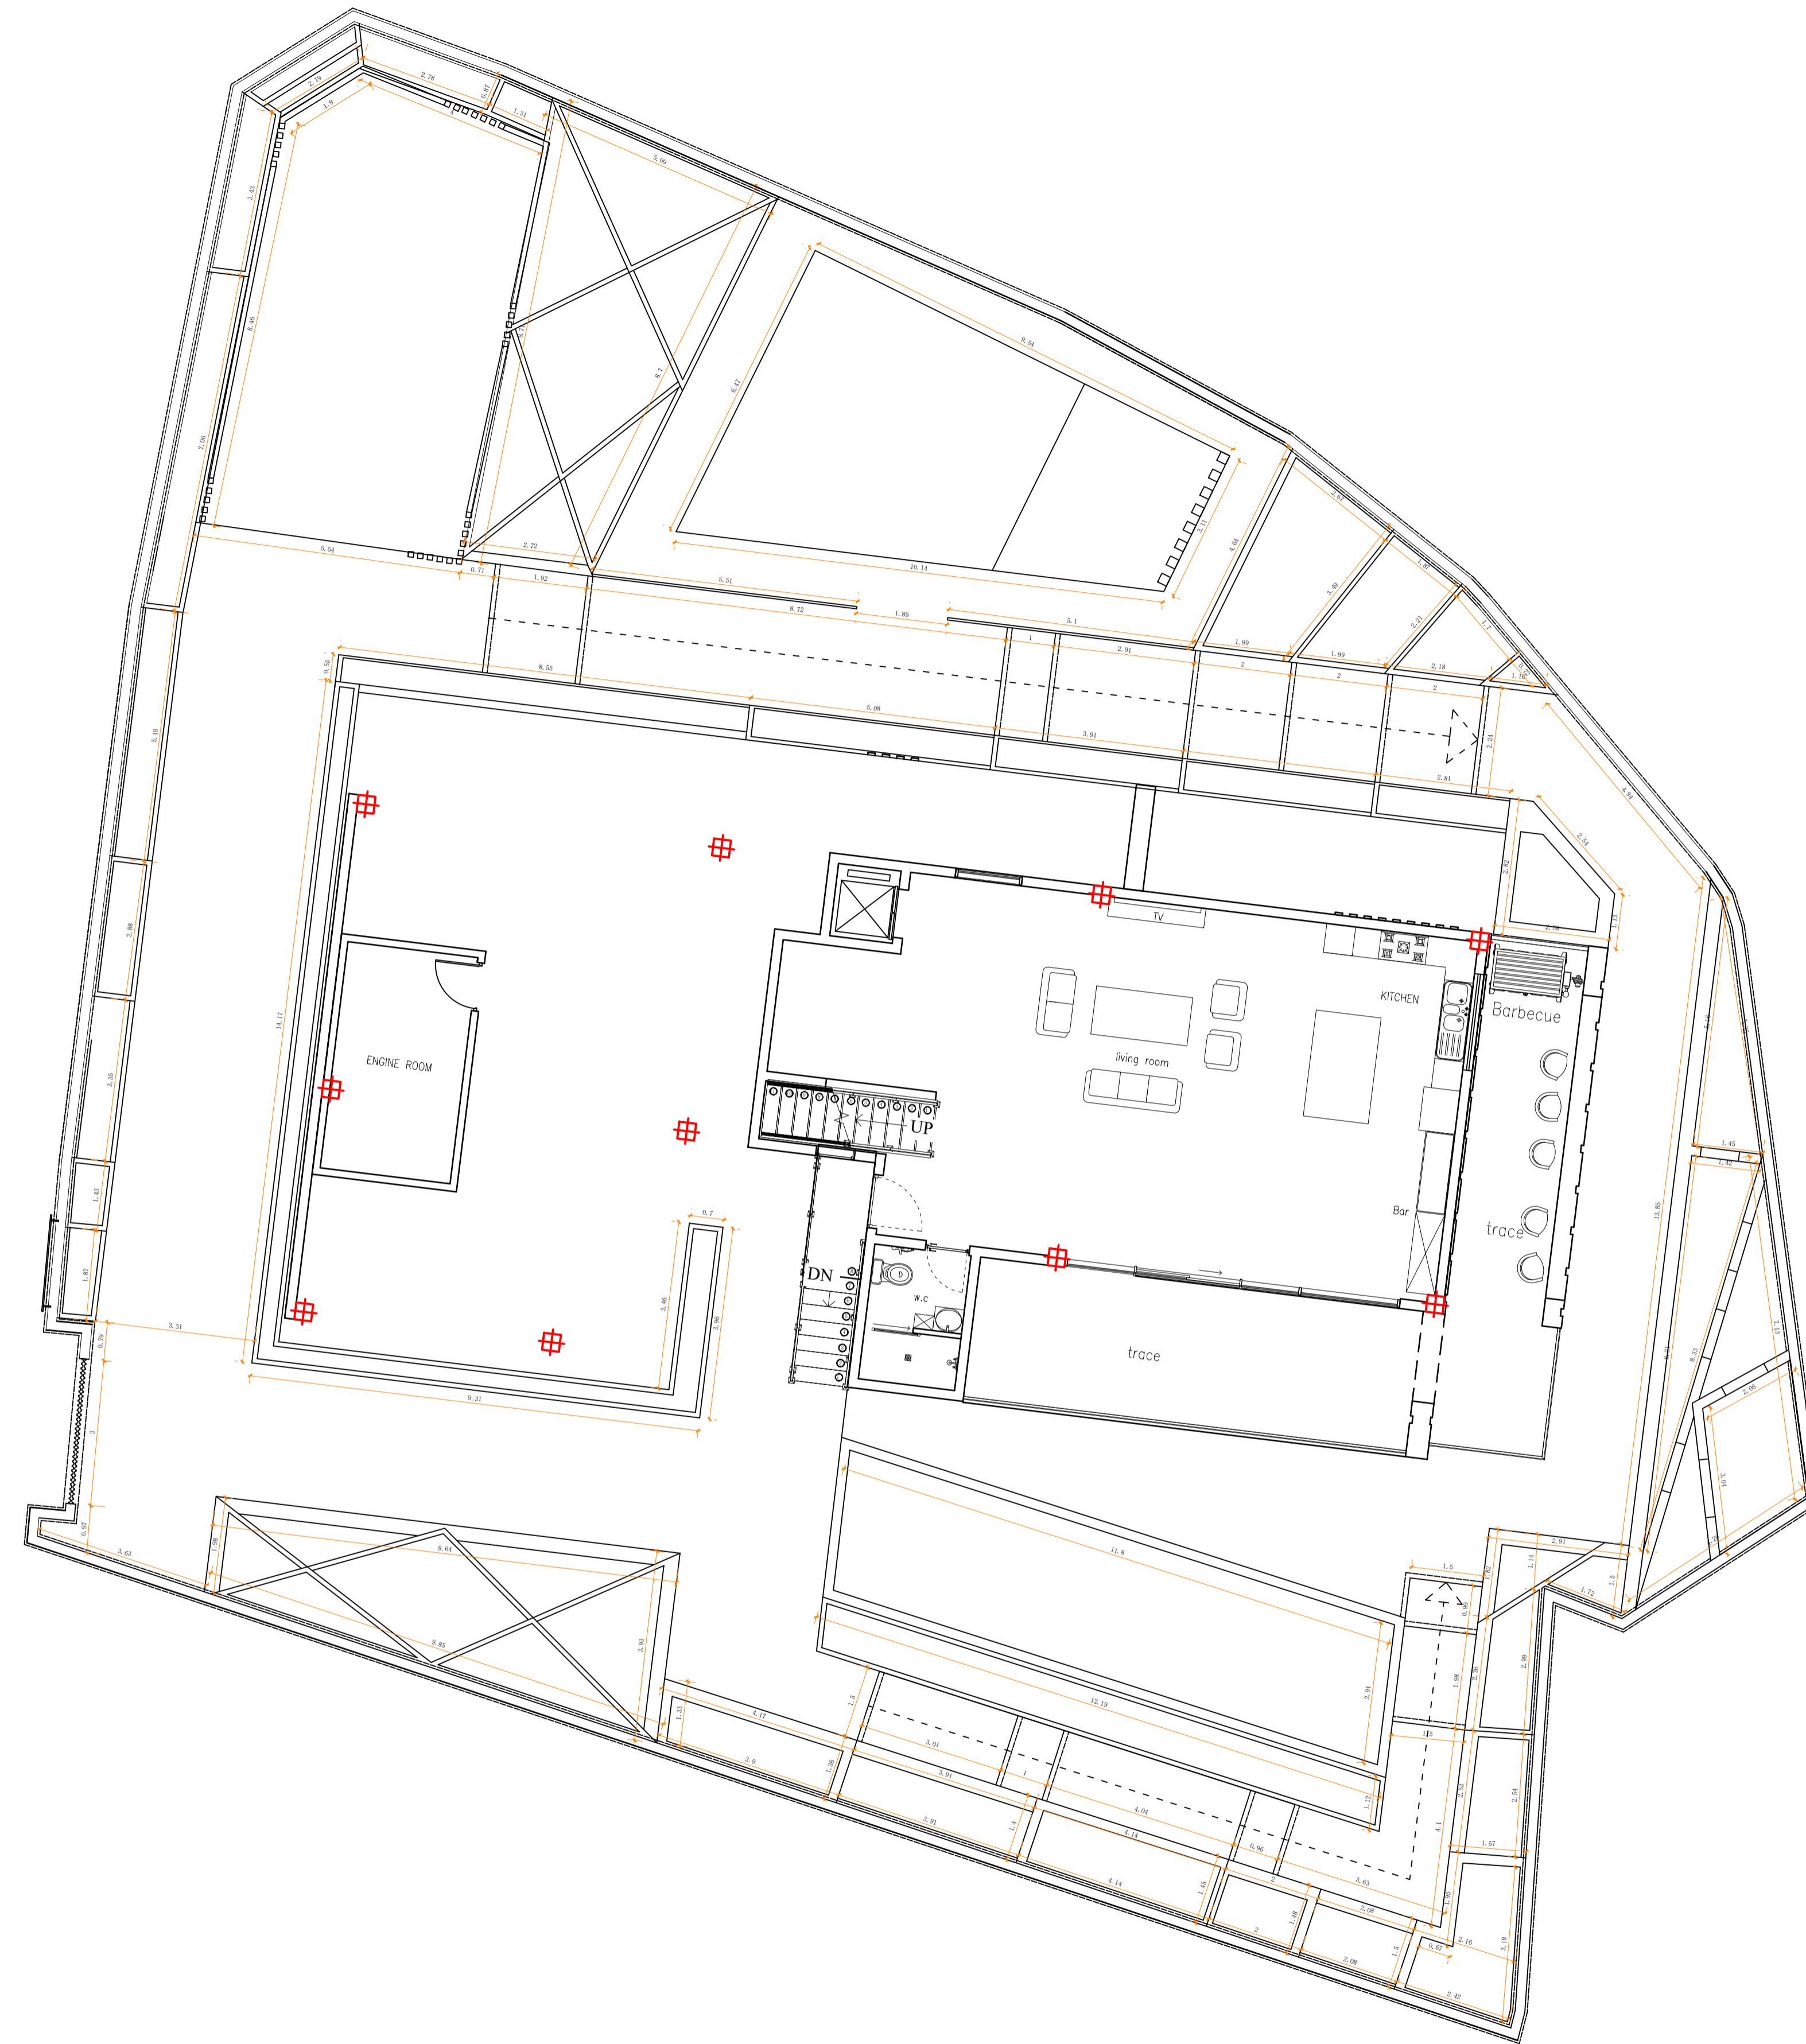

**Project:**  
Dell villa design

**Title:**  
Site measurement plan

**Page number:**  
A - 16

**Date:**  
1403.02.29