

The background features a faded architectural rendering of a modern villa with large windows and a swimming pool. A silhouette of a person walking is positioned on a horizontal line below the main title.

Dell Villa Design

Documents

Dell Villa Design

Plans



Section

Elevation

Landscape

Diagrams

Renders

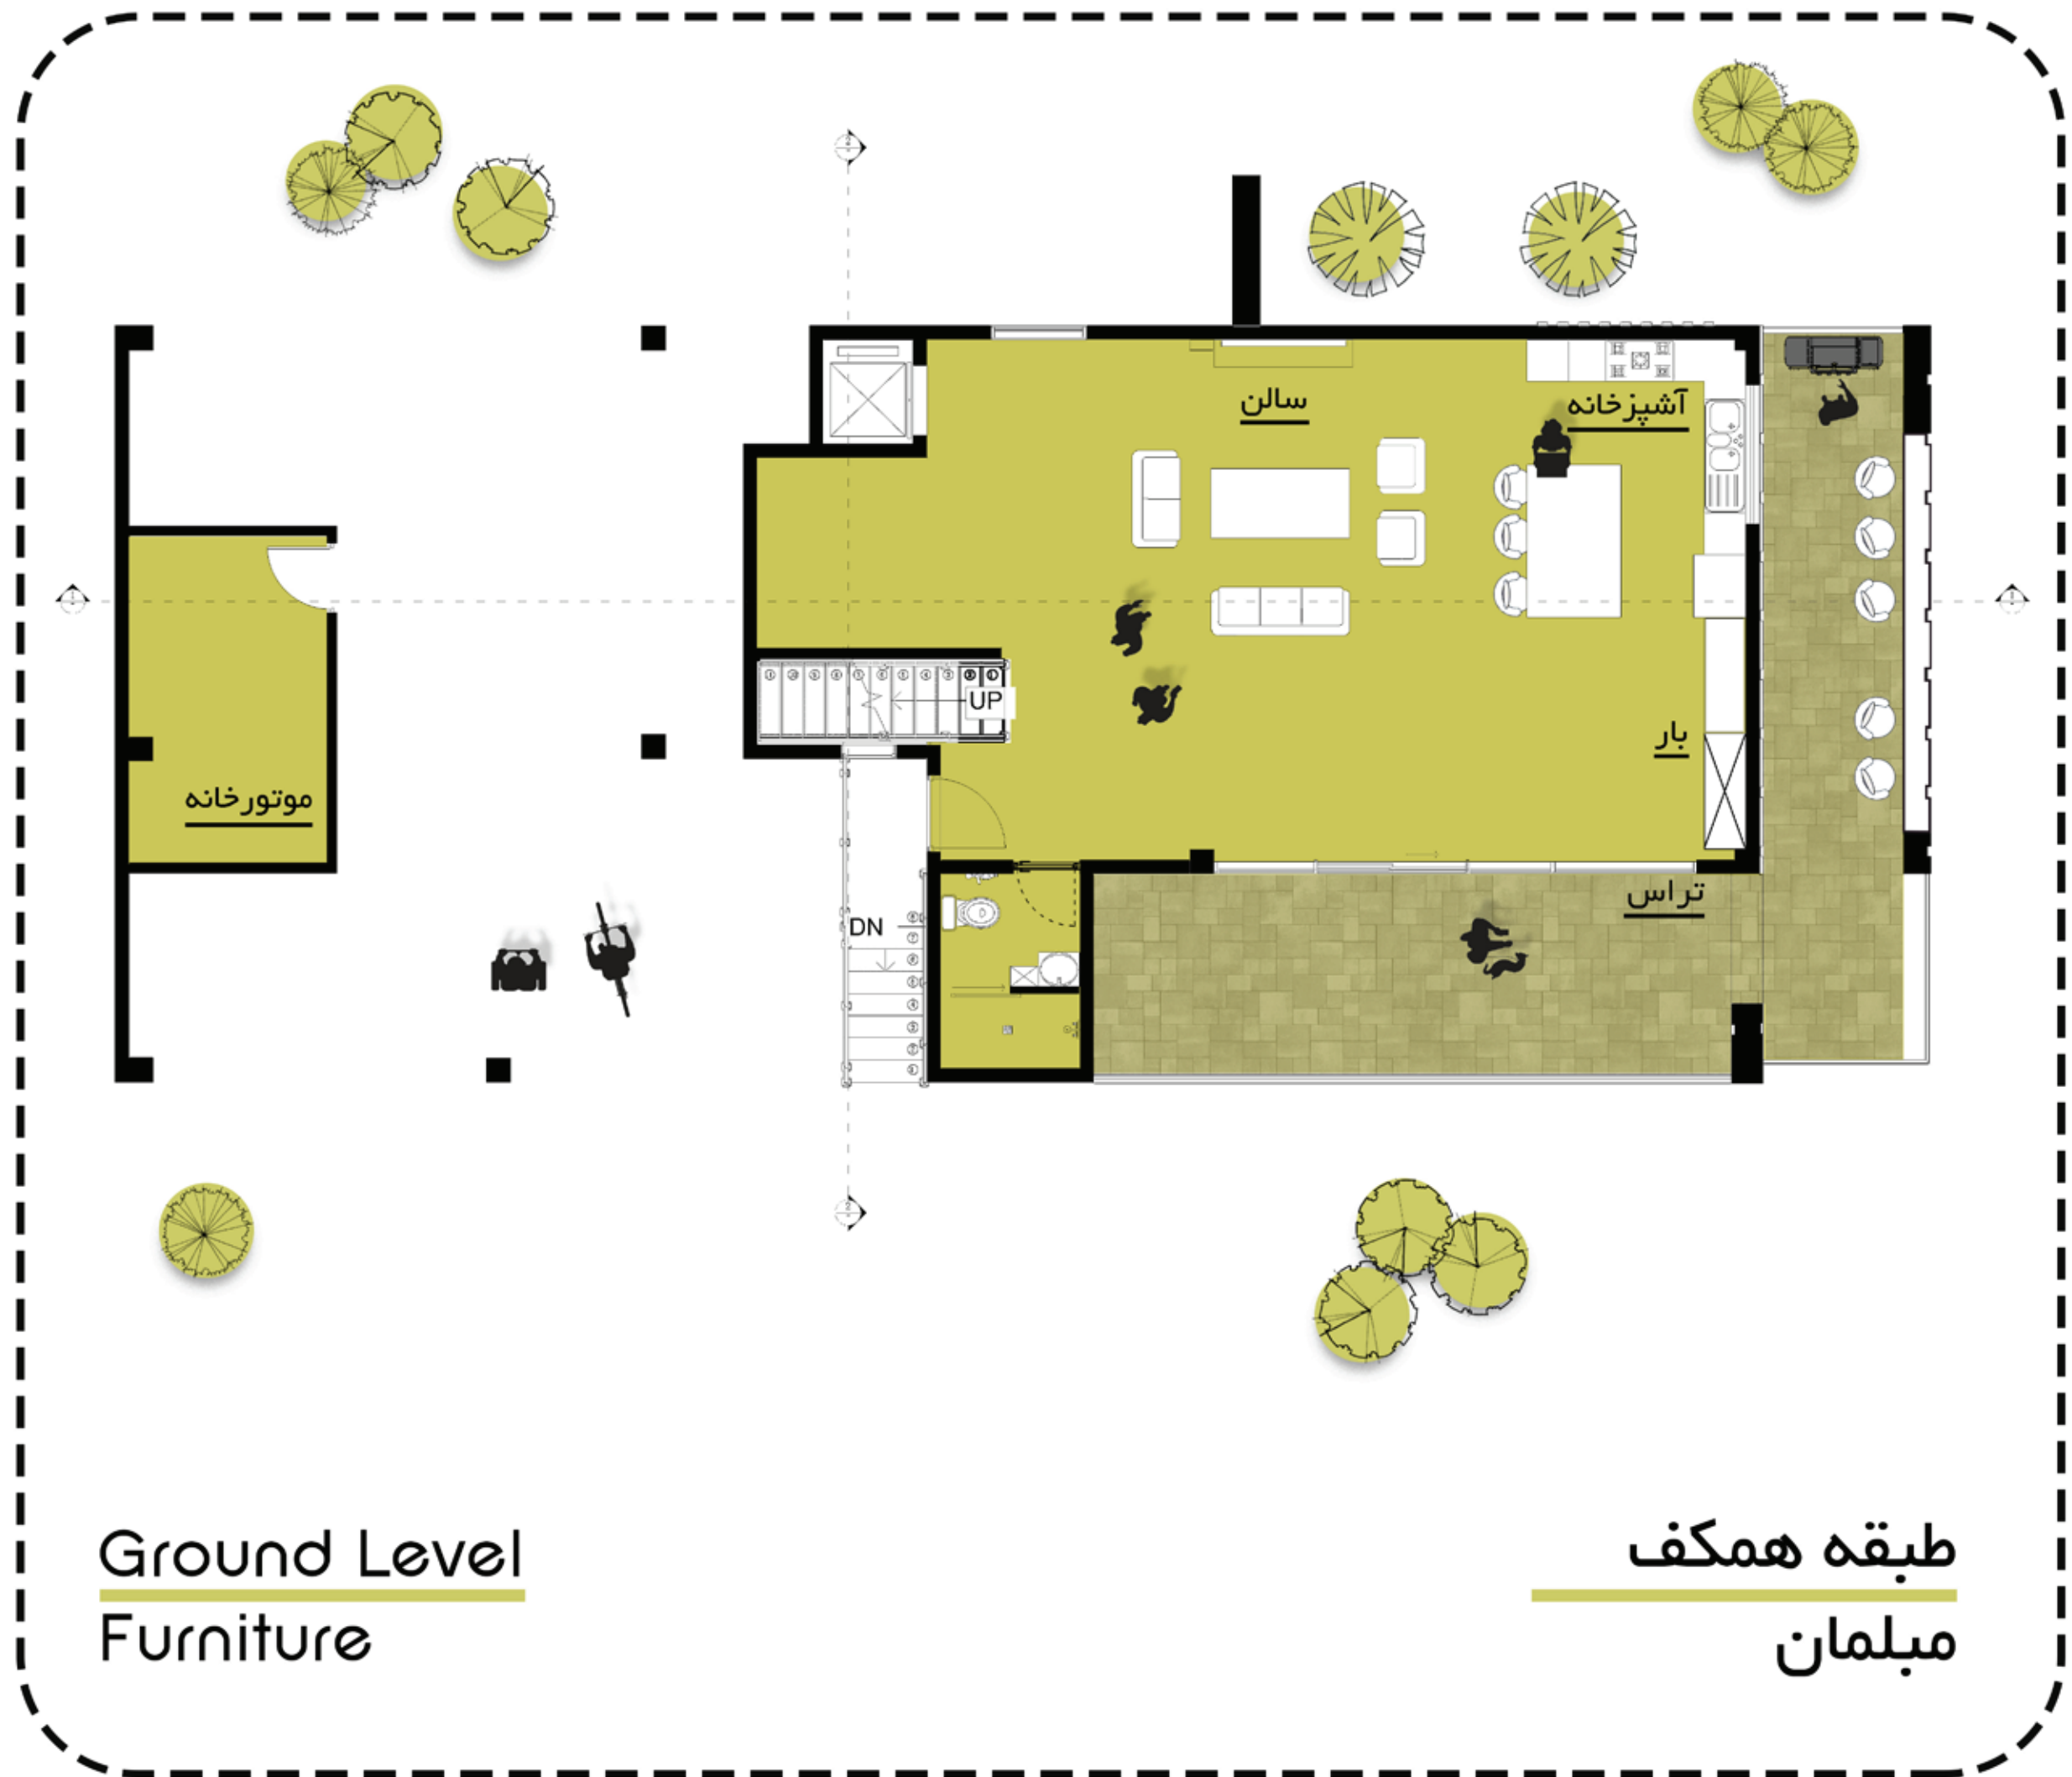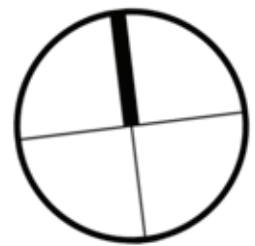

Dell Villa Design

Plans



Section

Elevation

Landscape

Diagrams

Renders

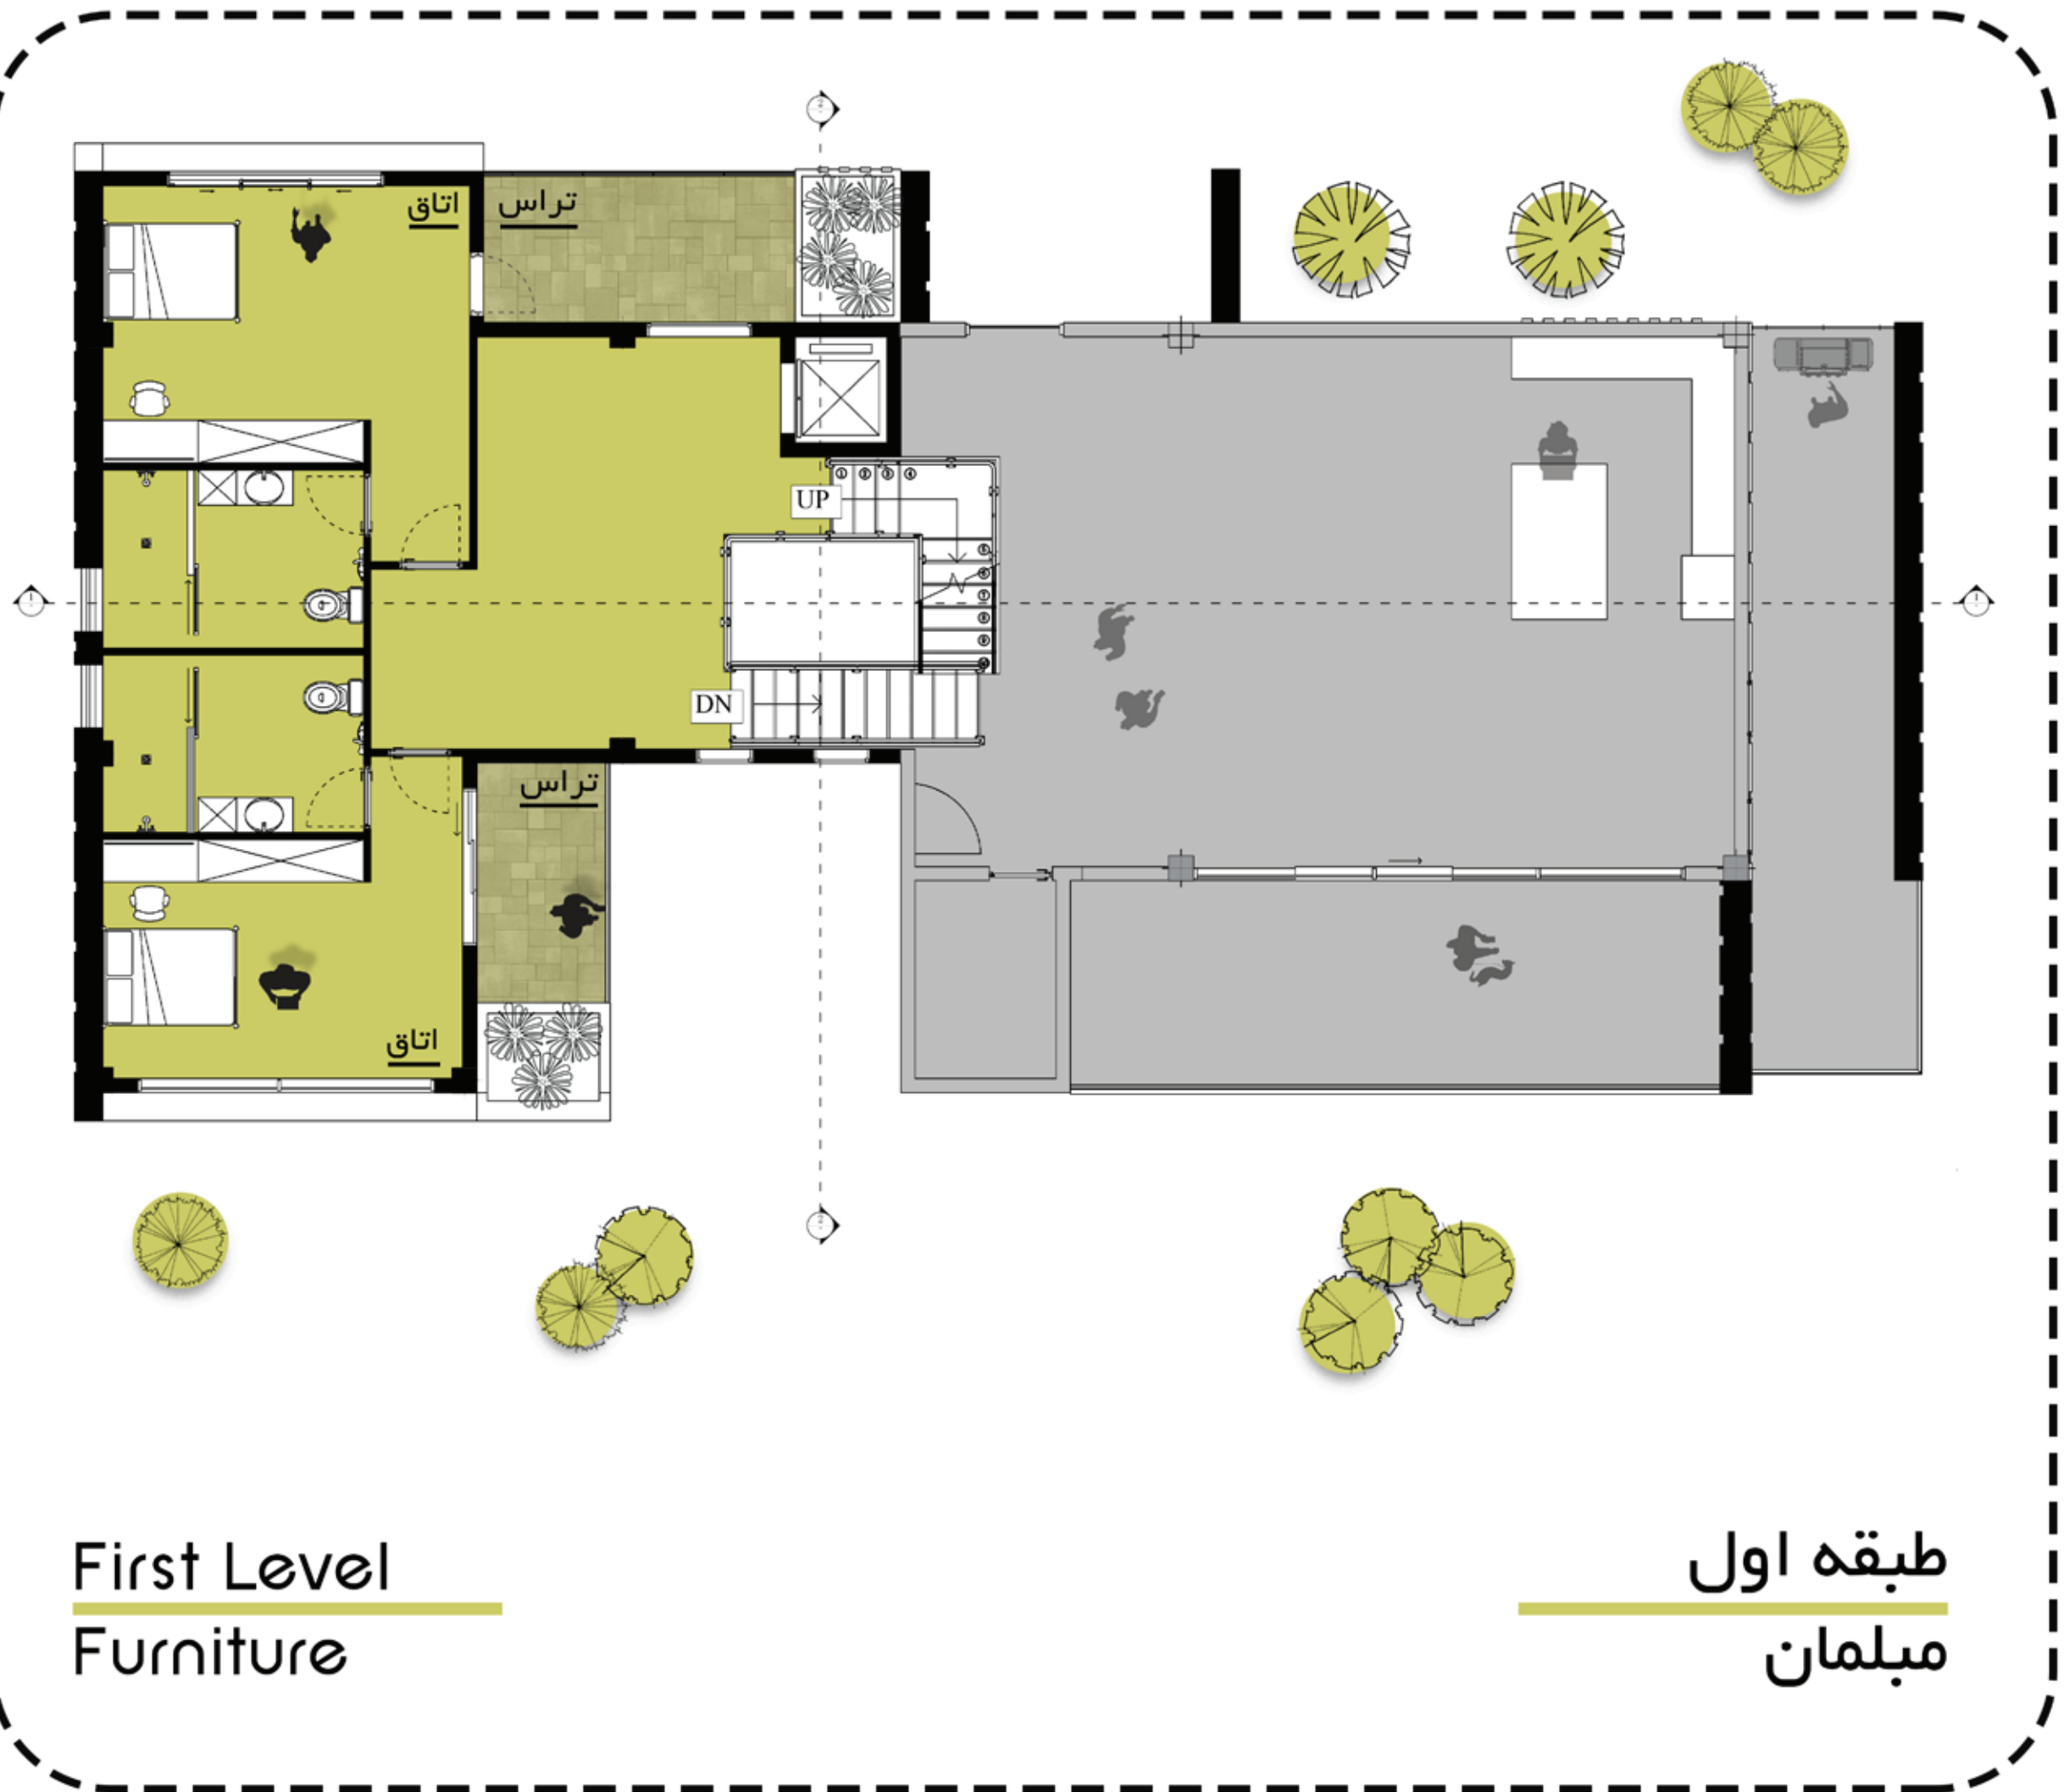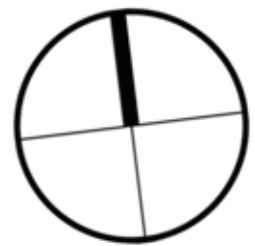

First Level
Furniture

طبقه اول
مبلمان

Dell Villa Design

Plans


Section

Elevation

Landscape

Diagrams

Renders

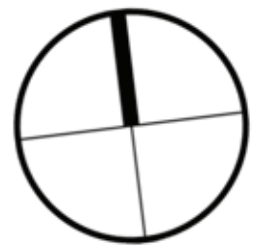

Second Level
Furniture

طبقه دوم
مبلمان

Dell Villa Design

Plans



Section

Elevation

Landscape

Diagrams

Renders

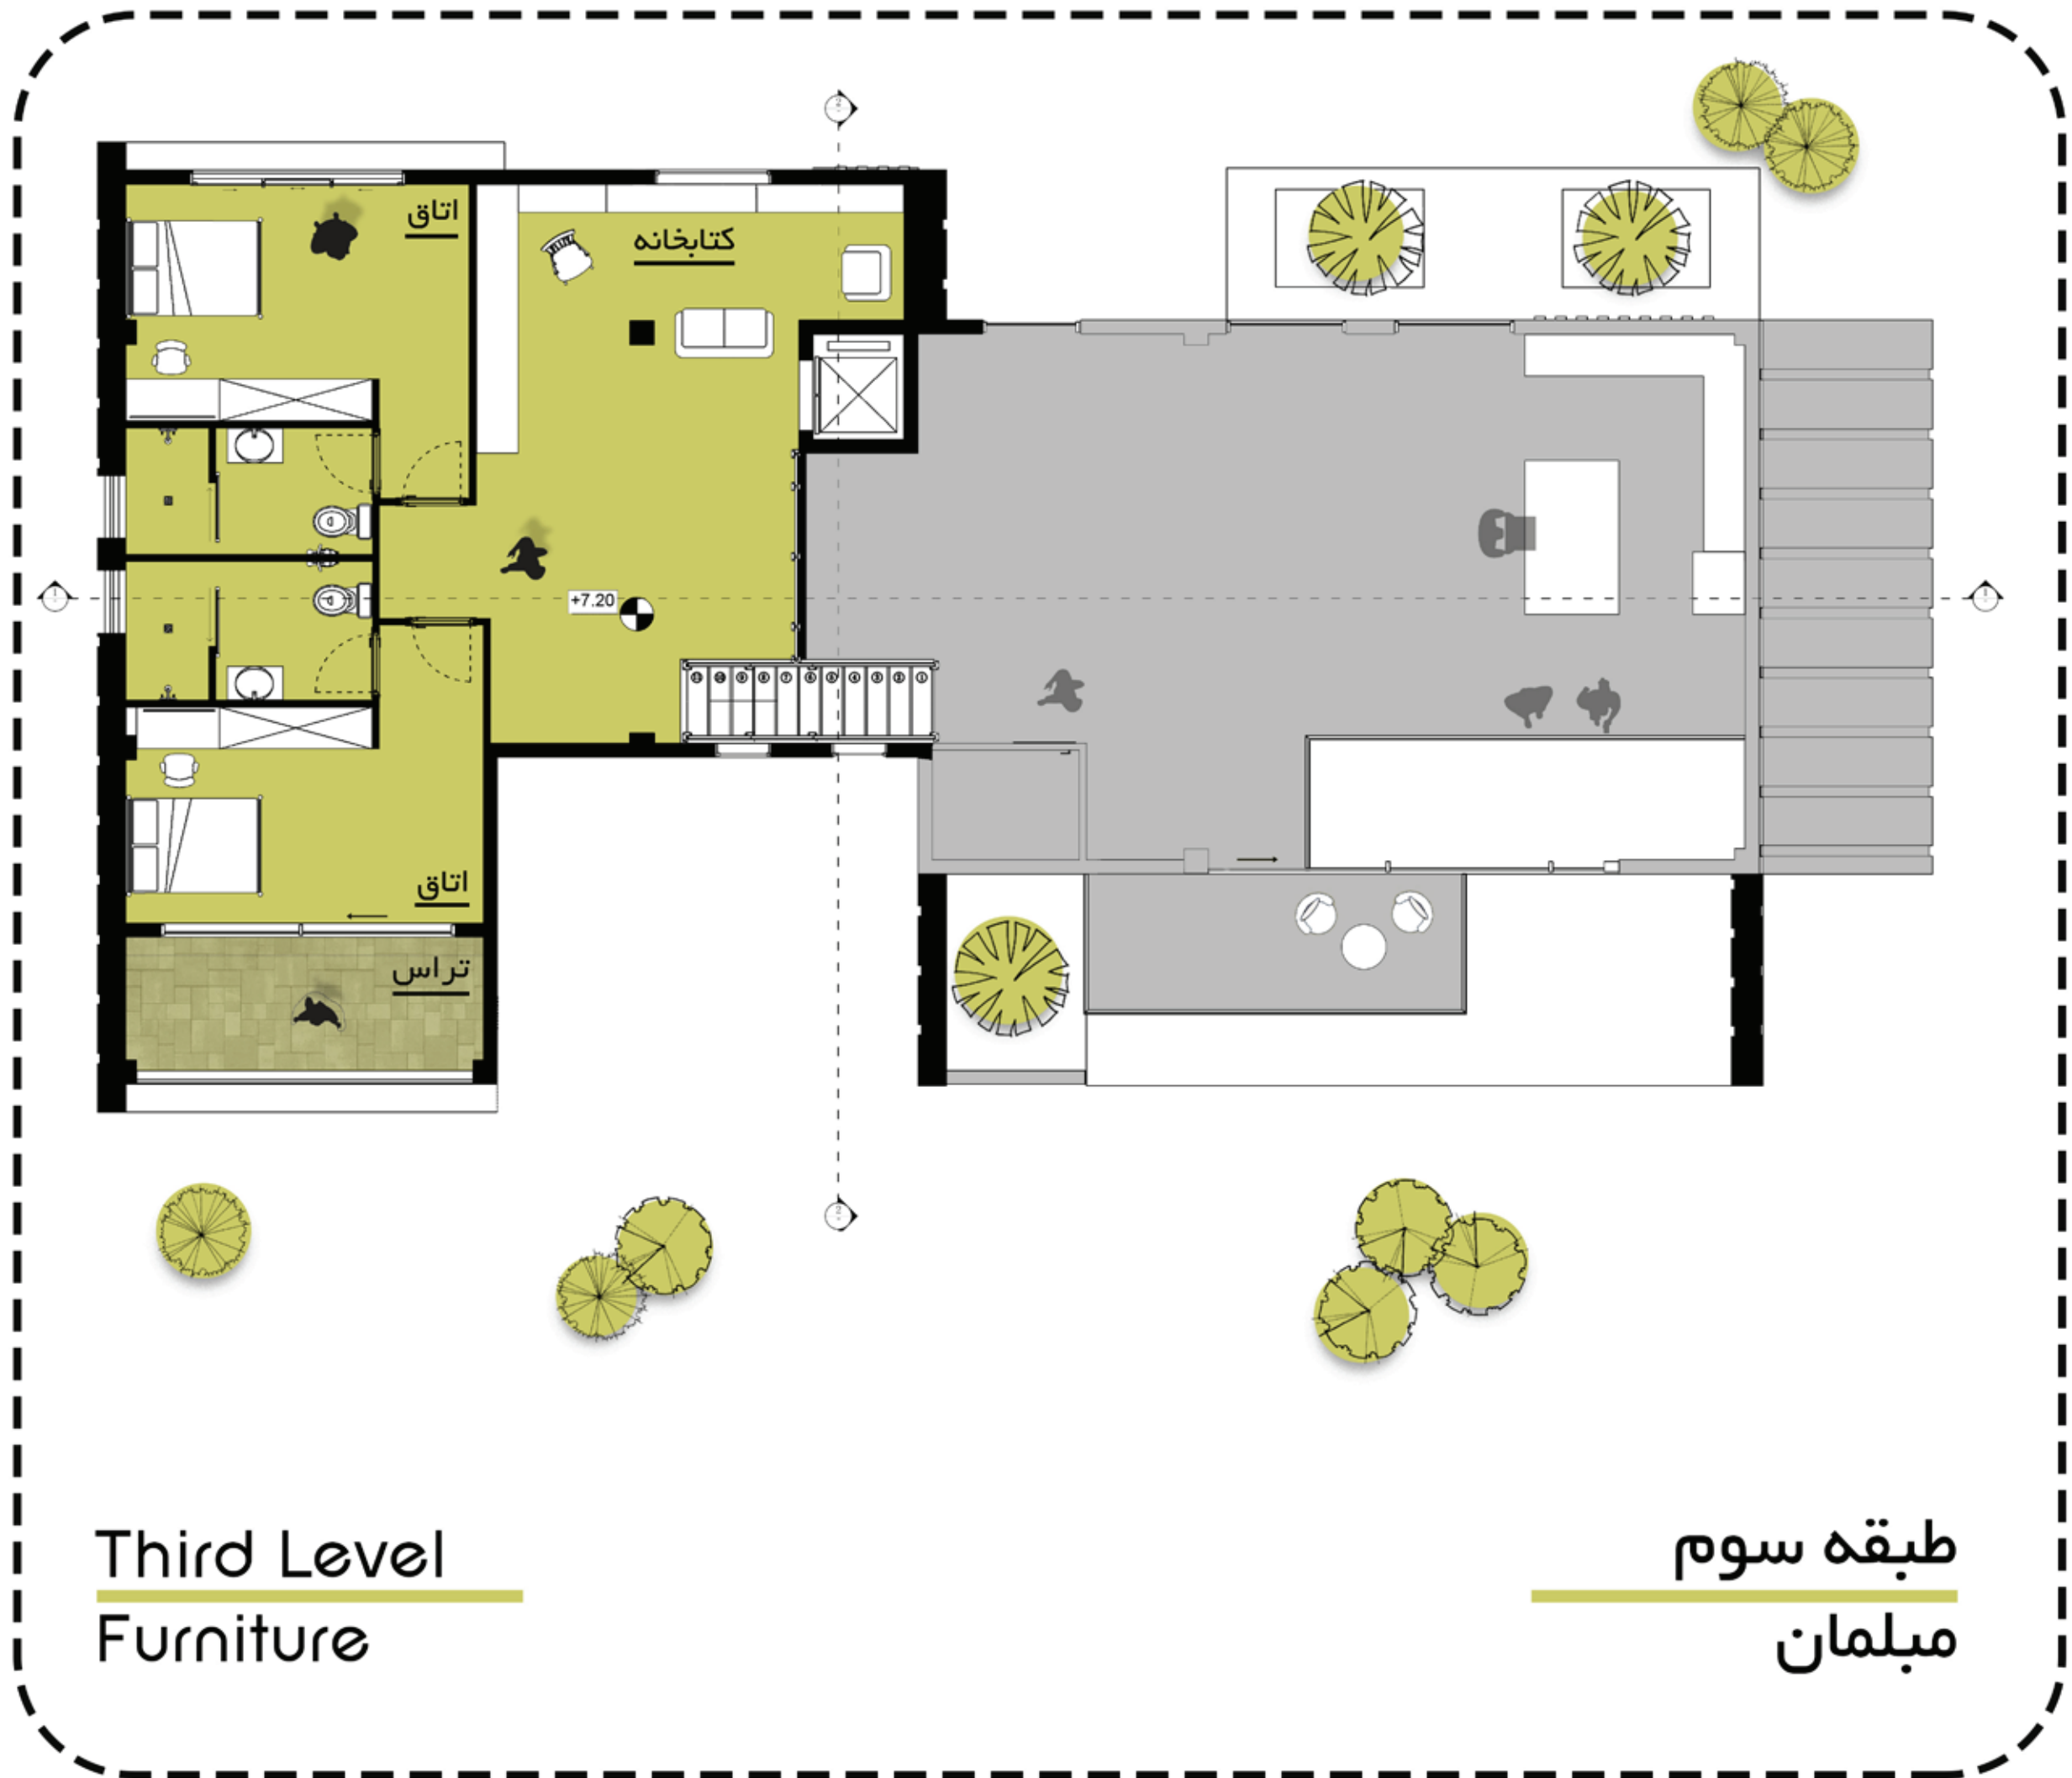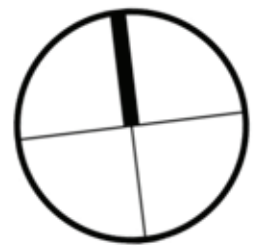

Dell Villa Design

Plans



Section

Elevation

Landscape

Diagrams

Renders

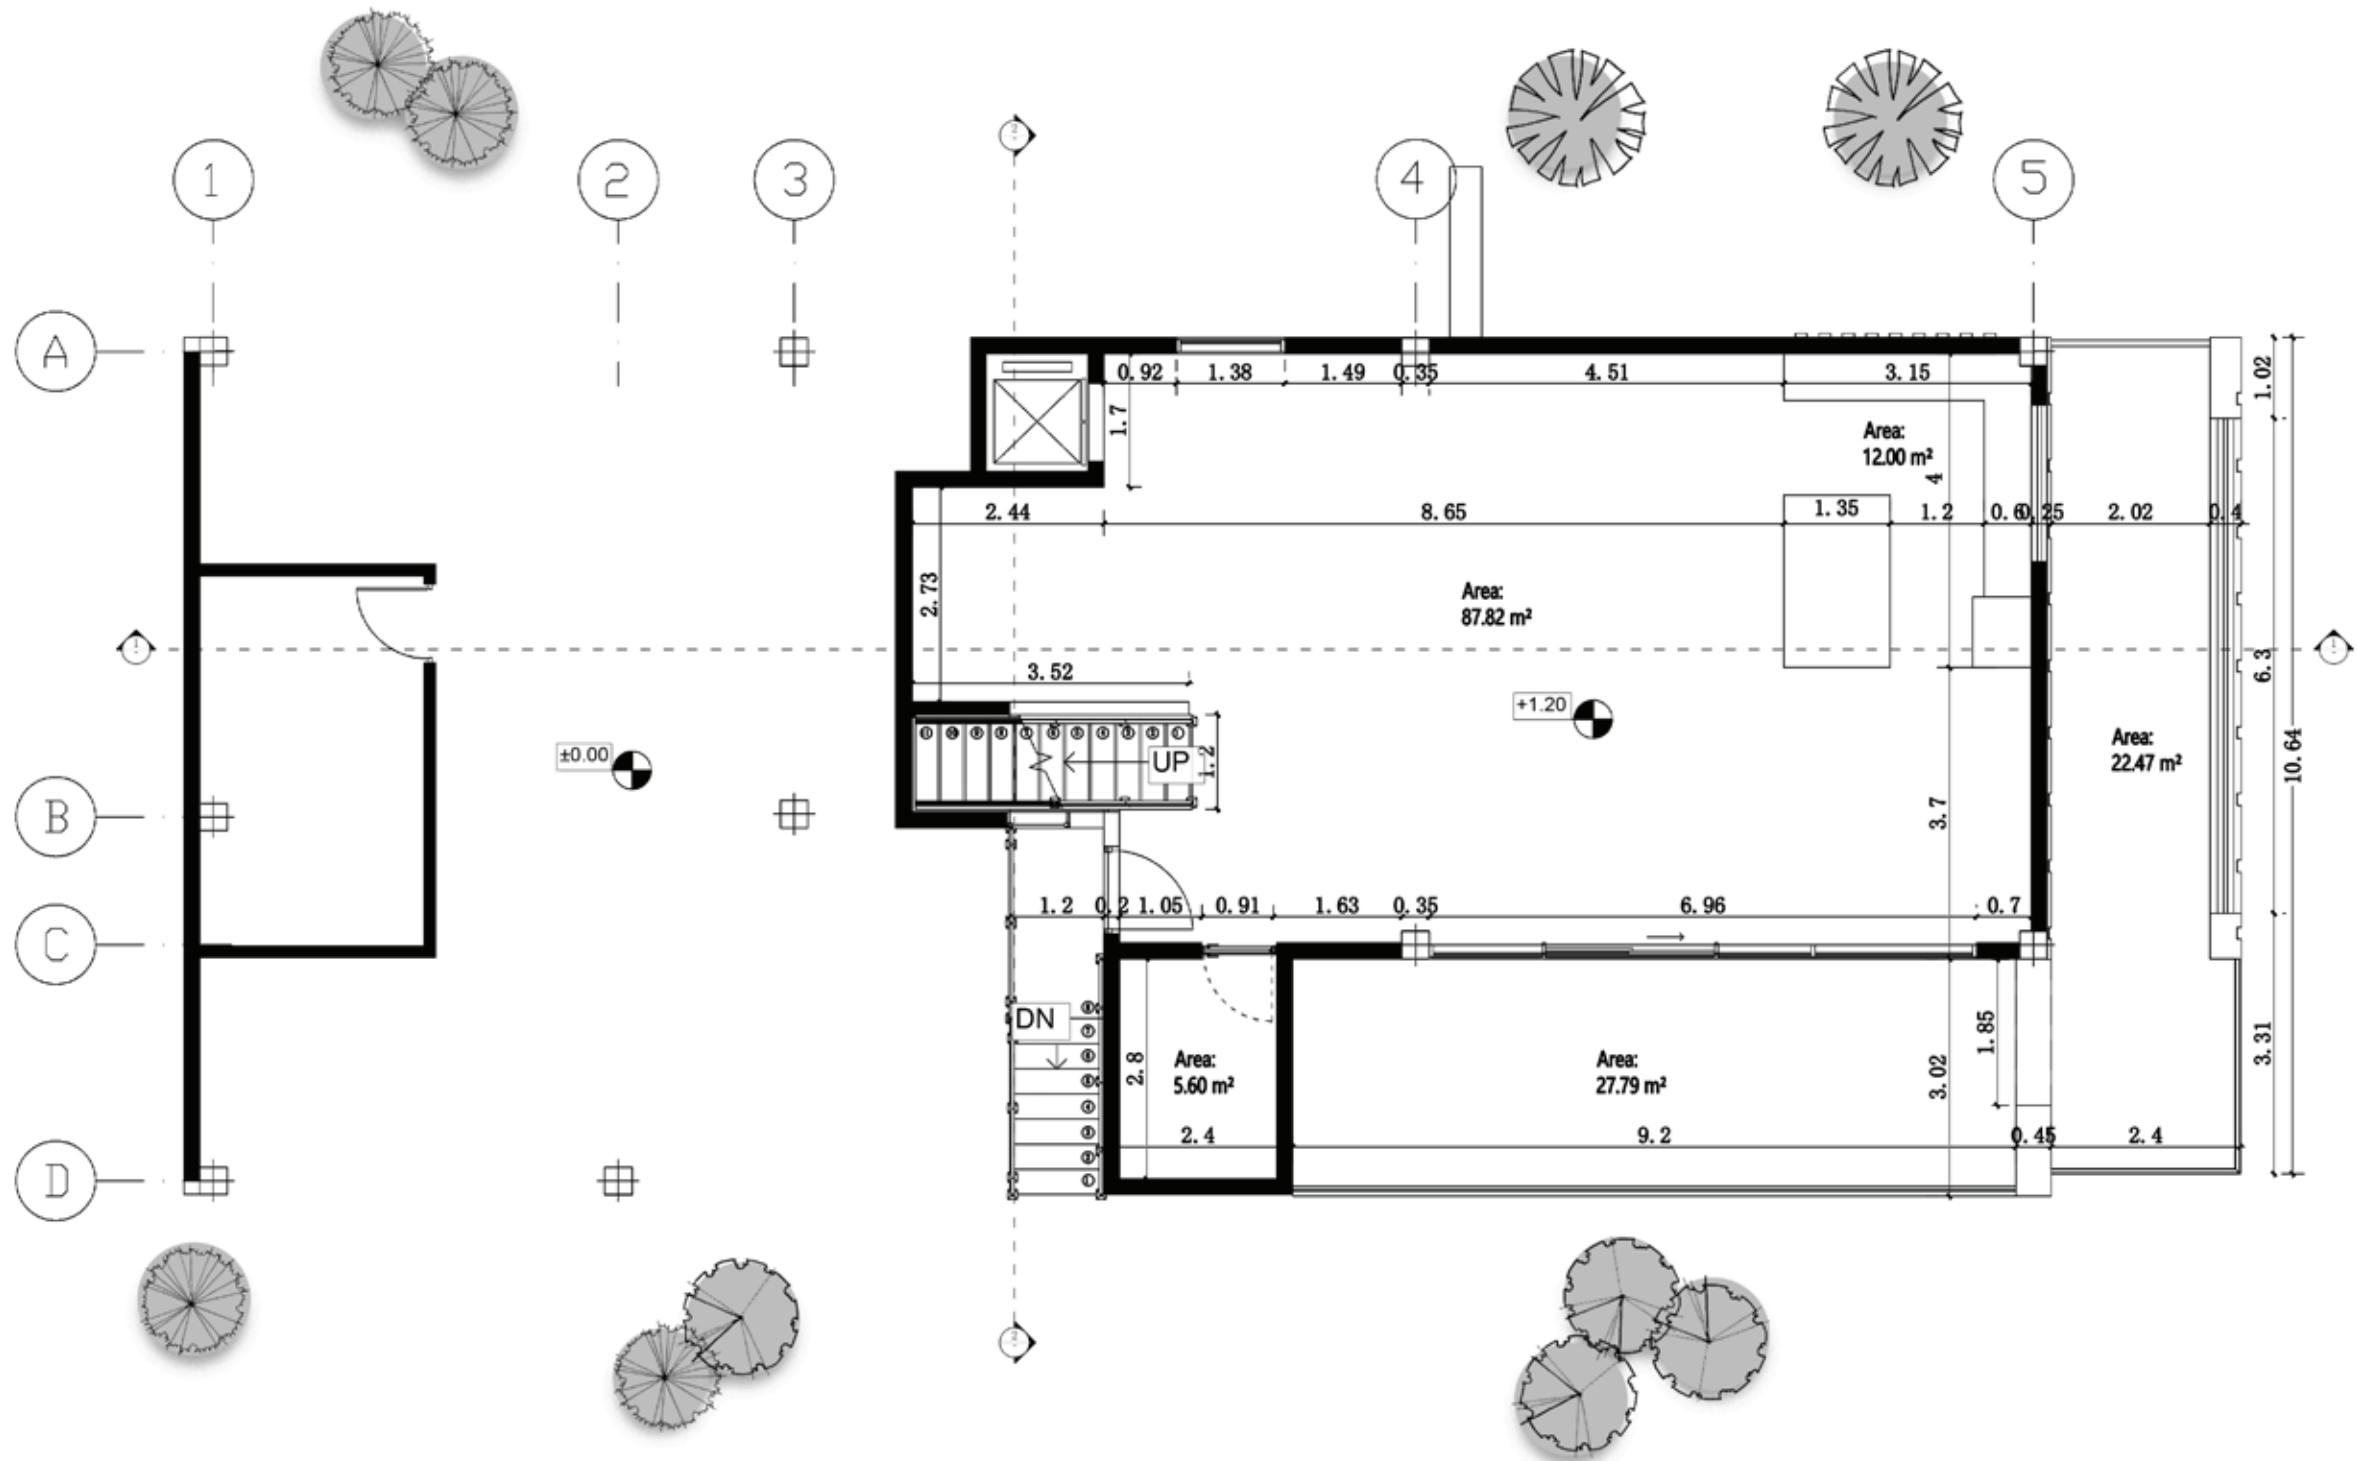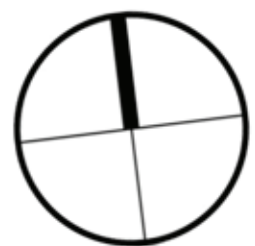

Ground Level
Dimension

طبقه همکف
اندازه گذاری

Dell Villa Design

Plans



Section

Elevation

Landscape

Diagrams

Renders

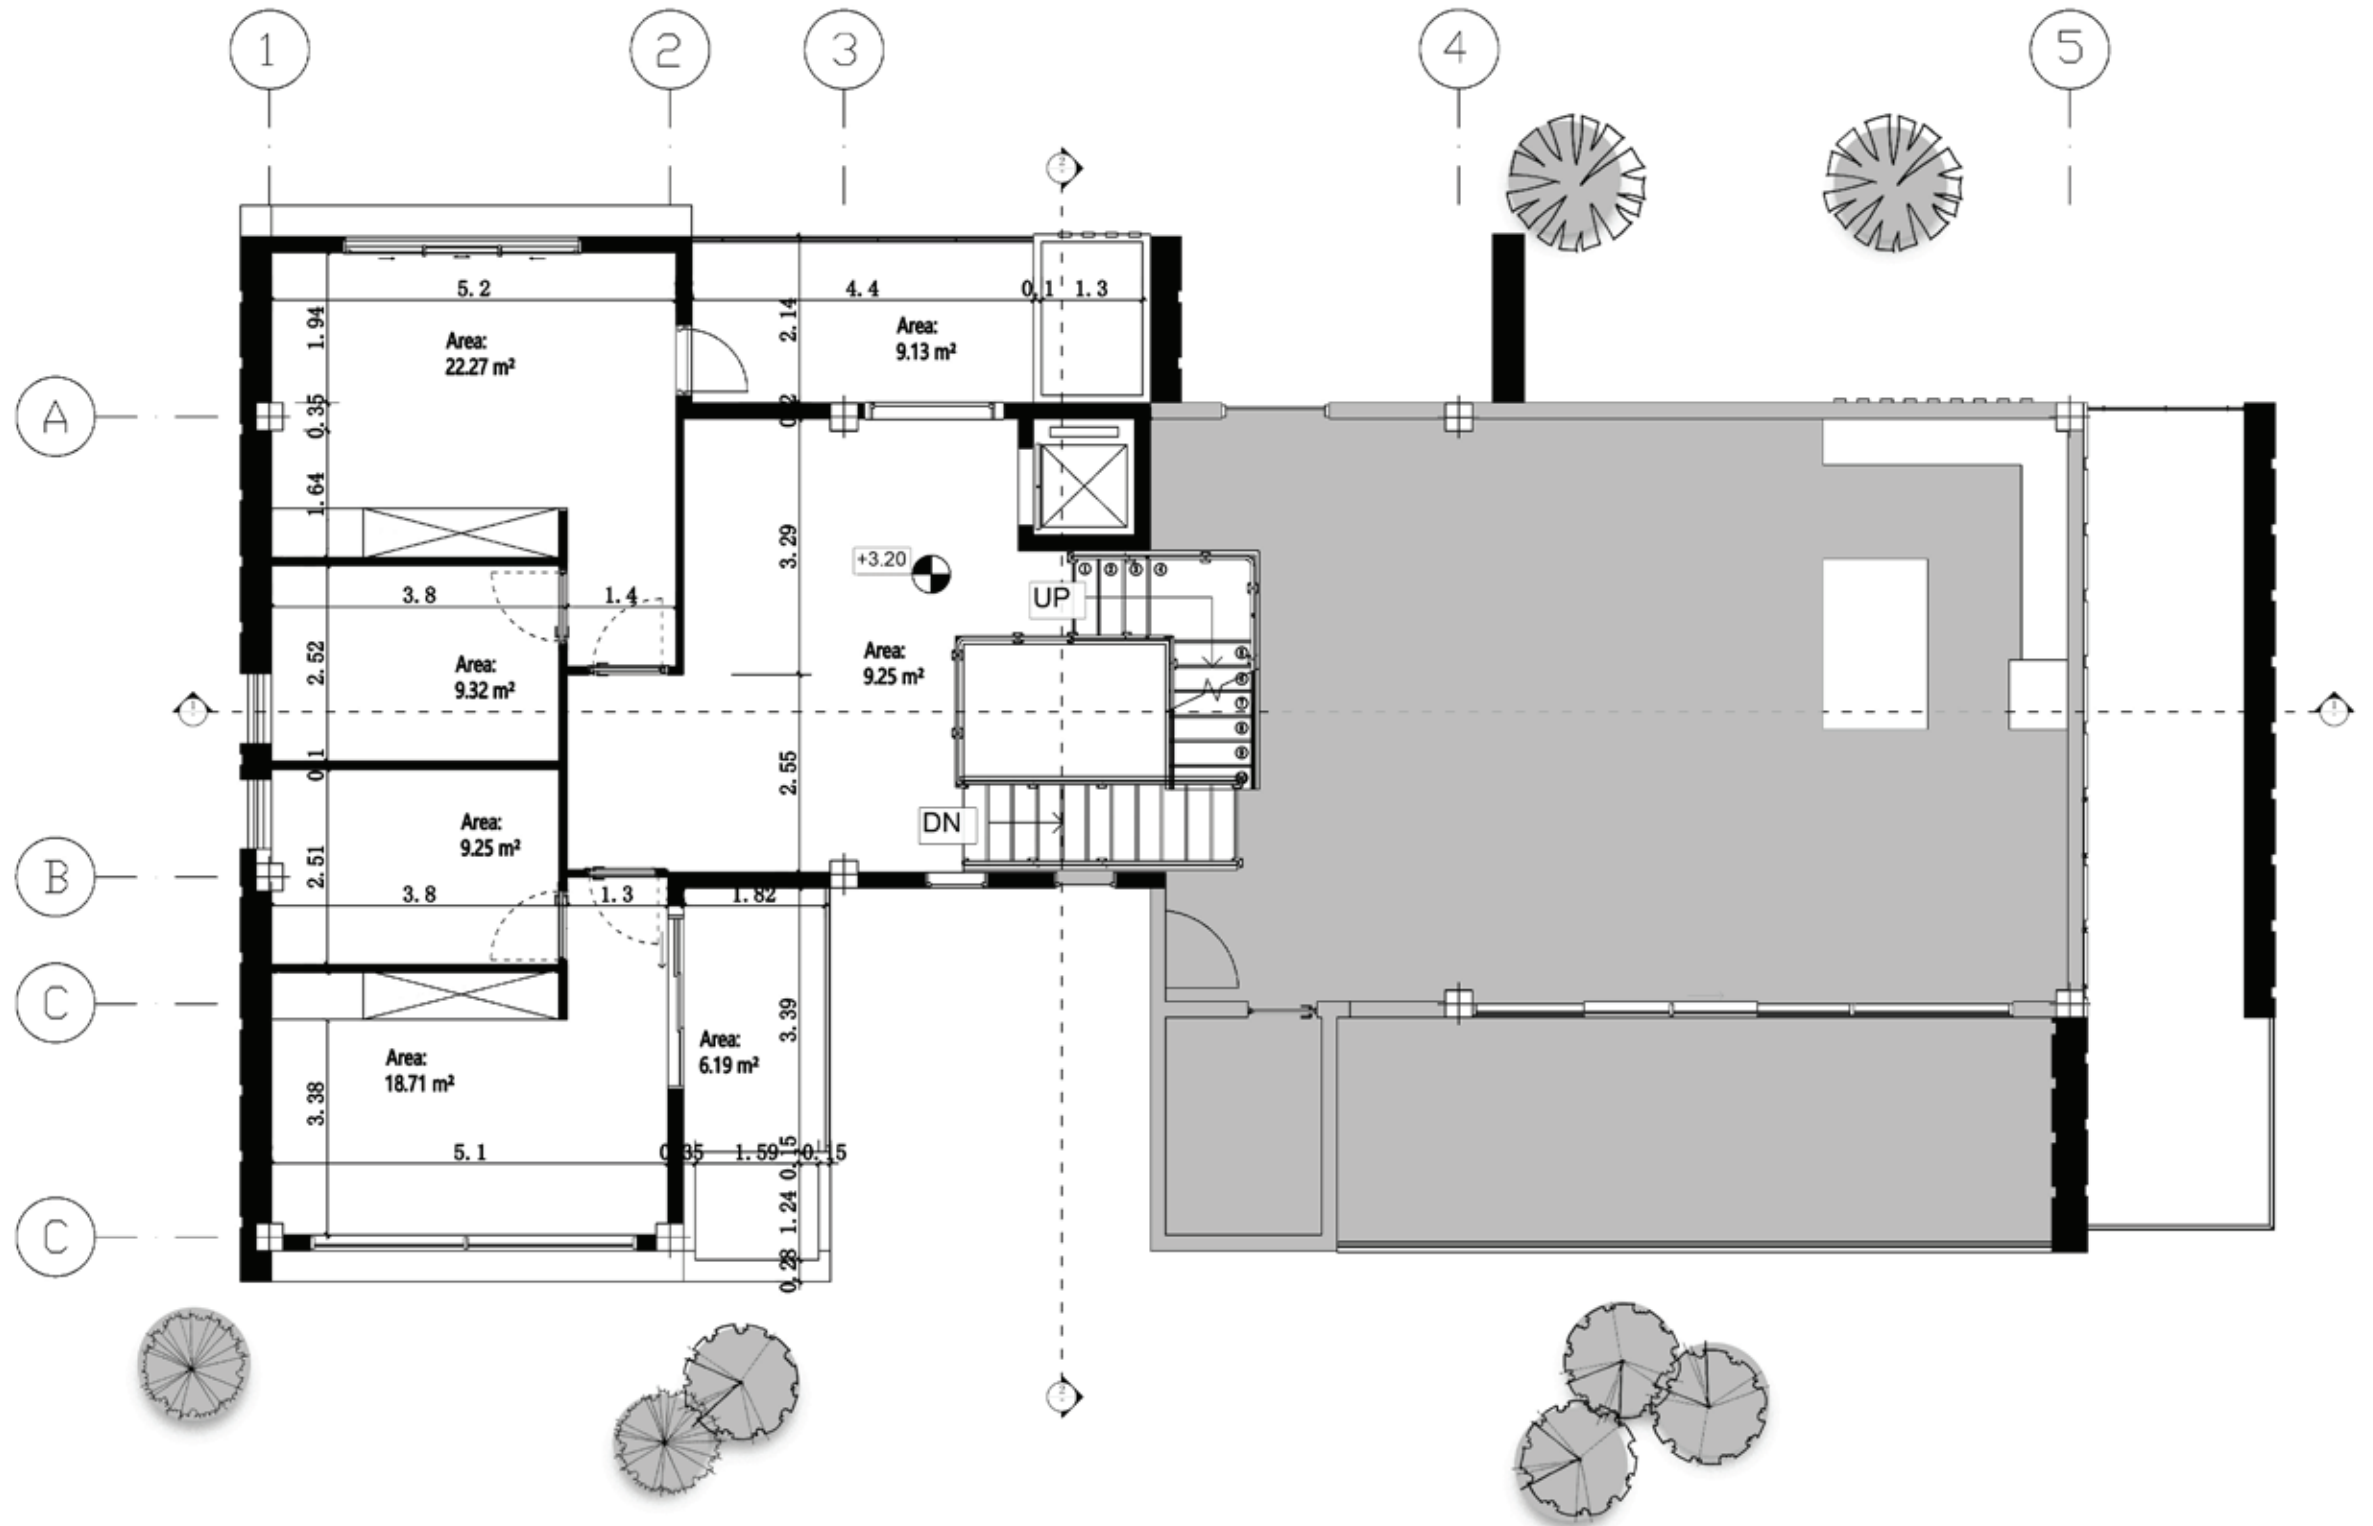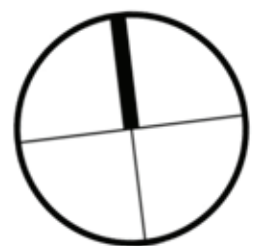

First Level
Dimension

طبقه اول
اندازه گذاری

Dell Villa Design

Plans



Section

Elevation

Landscape

Diagrams

Renders

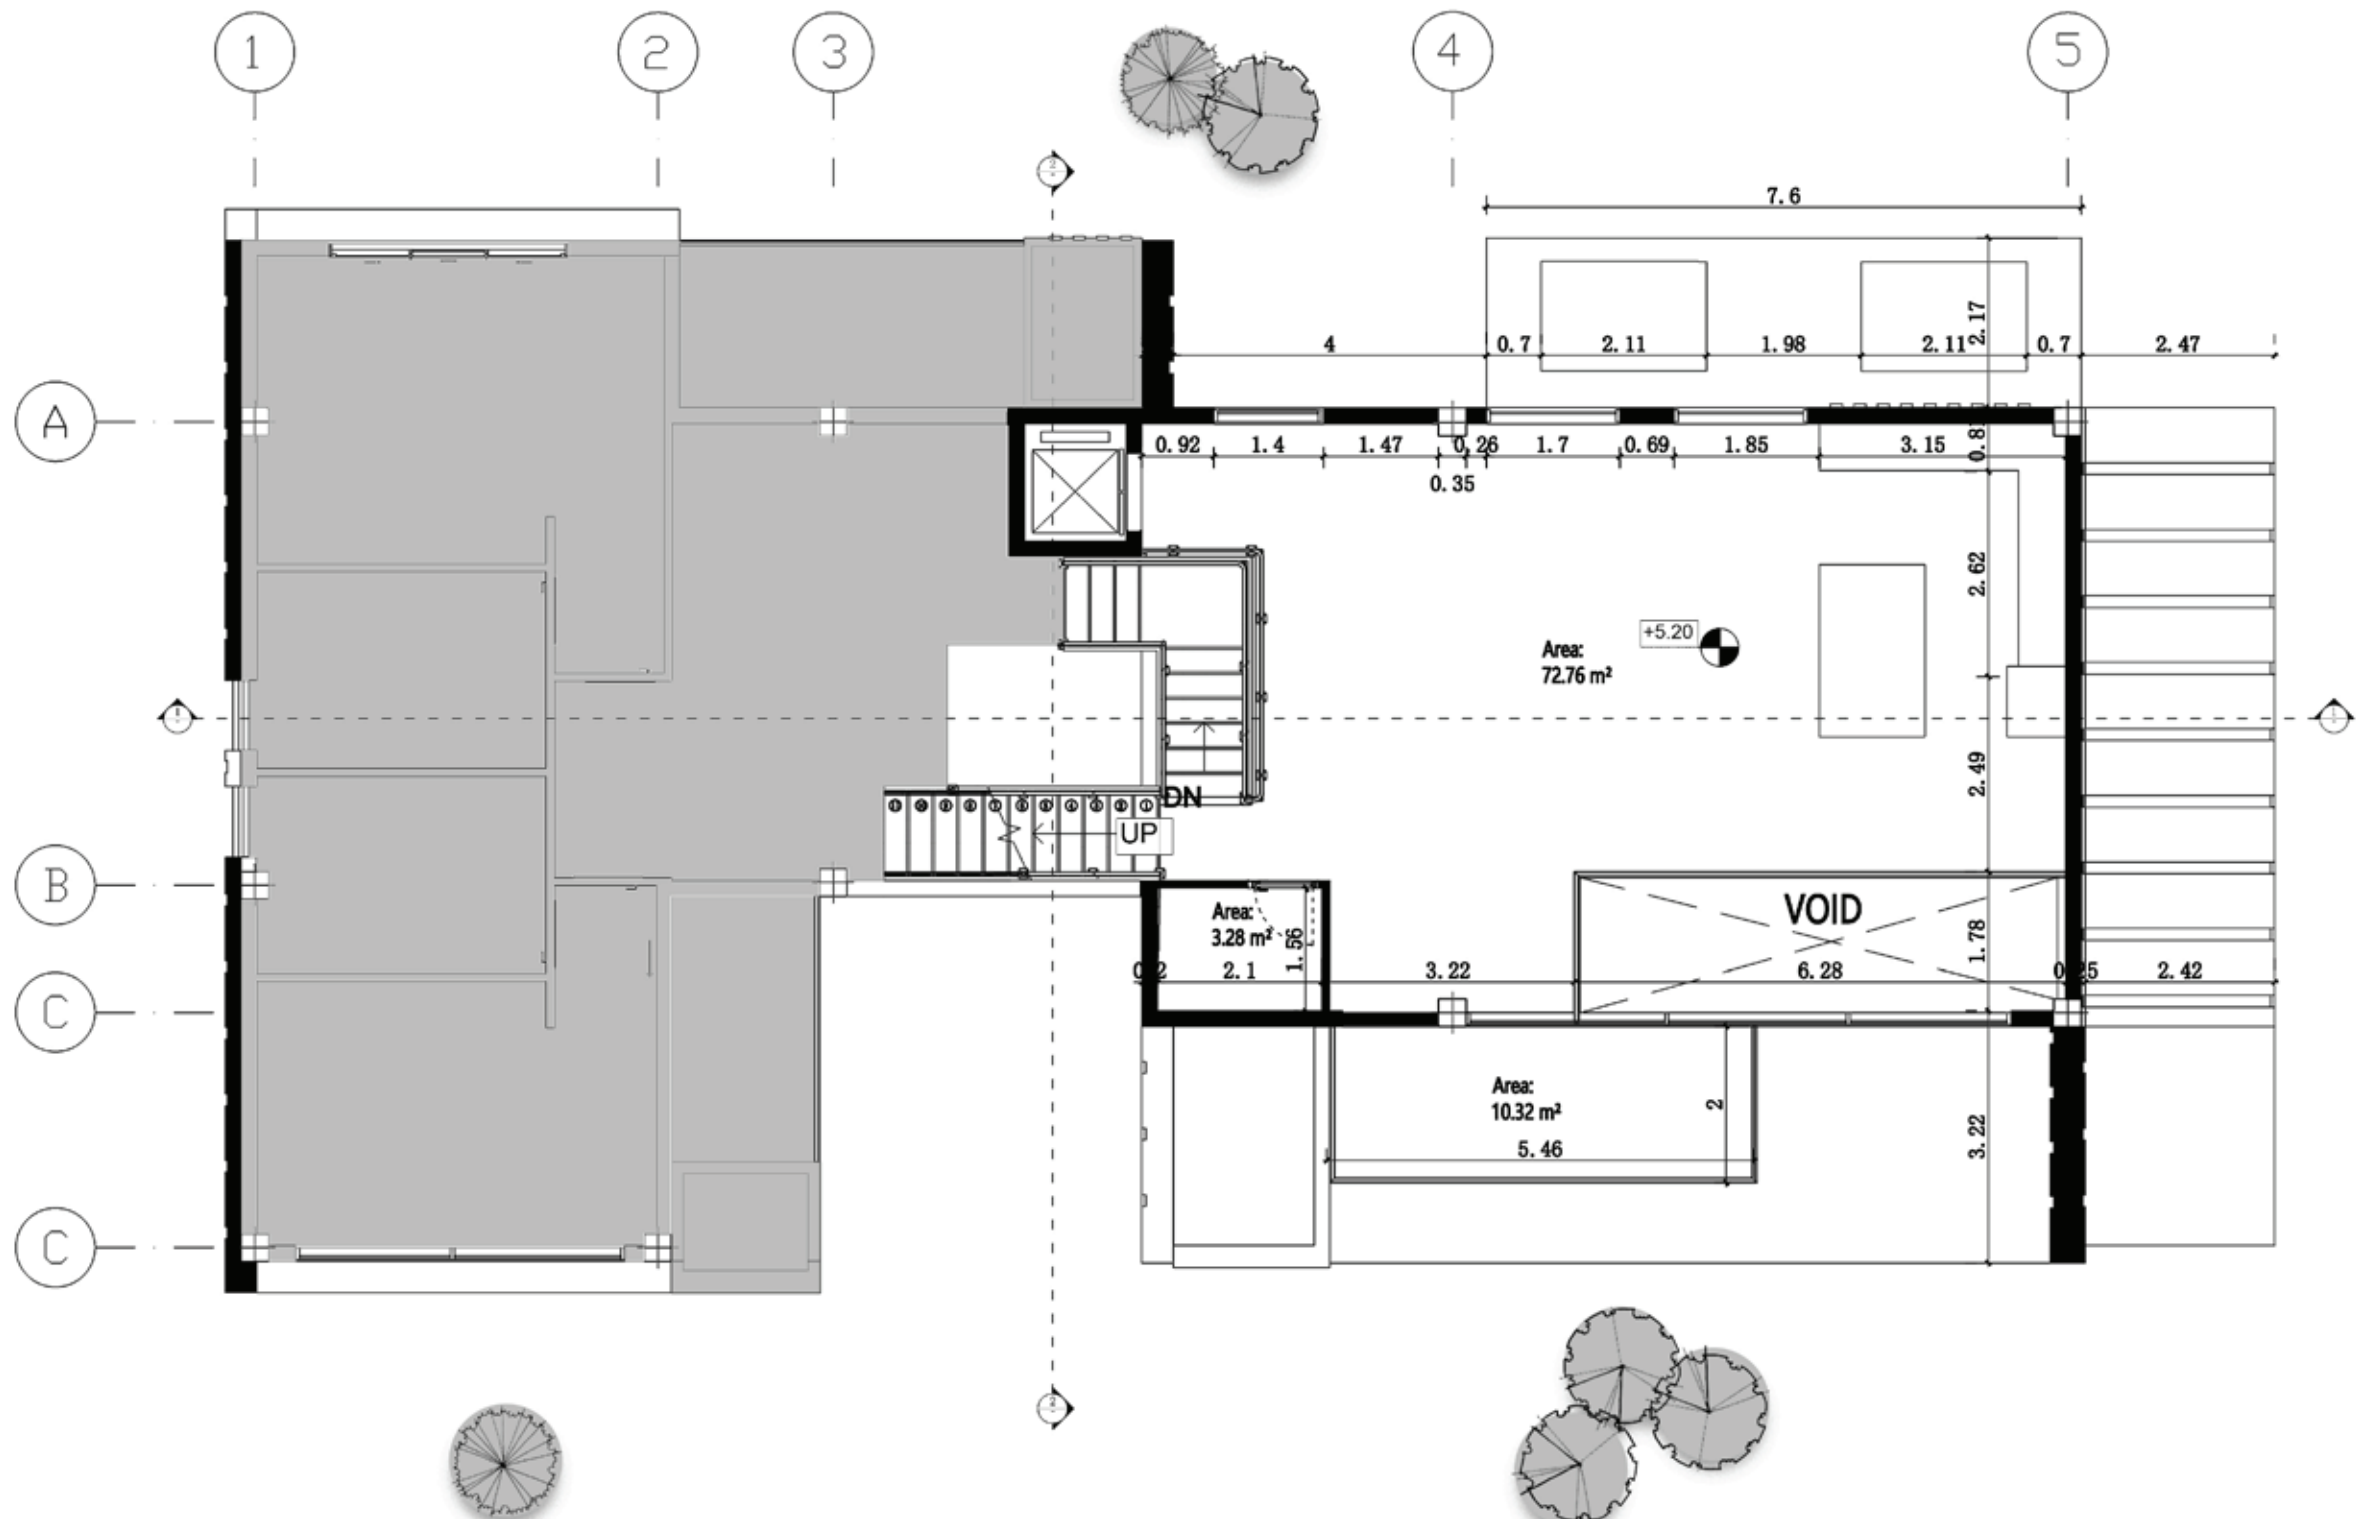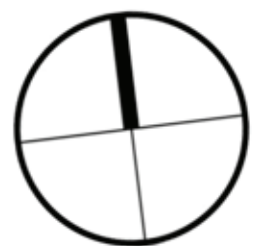

Second Level
Dimension

طبقه دوم
اندازه گذاری

Dell Villa Design

Plans



Section

Elevation

Landscape

Diagrams

Renders

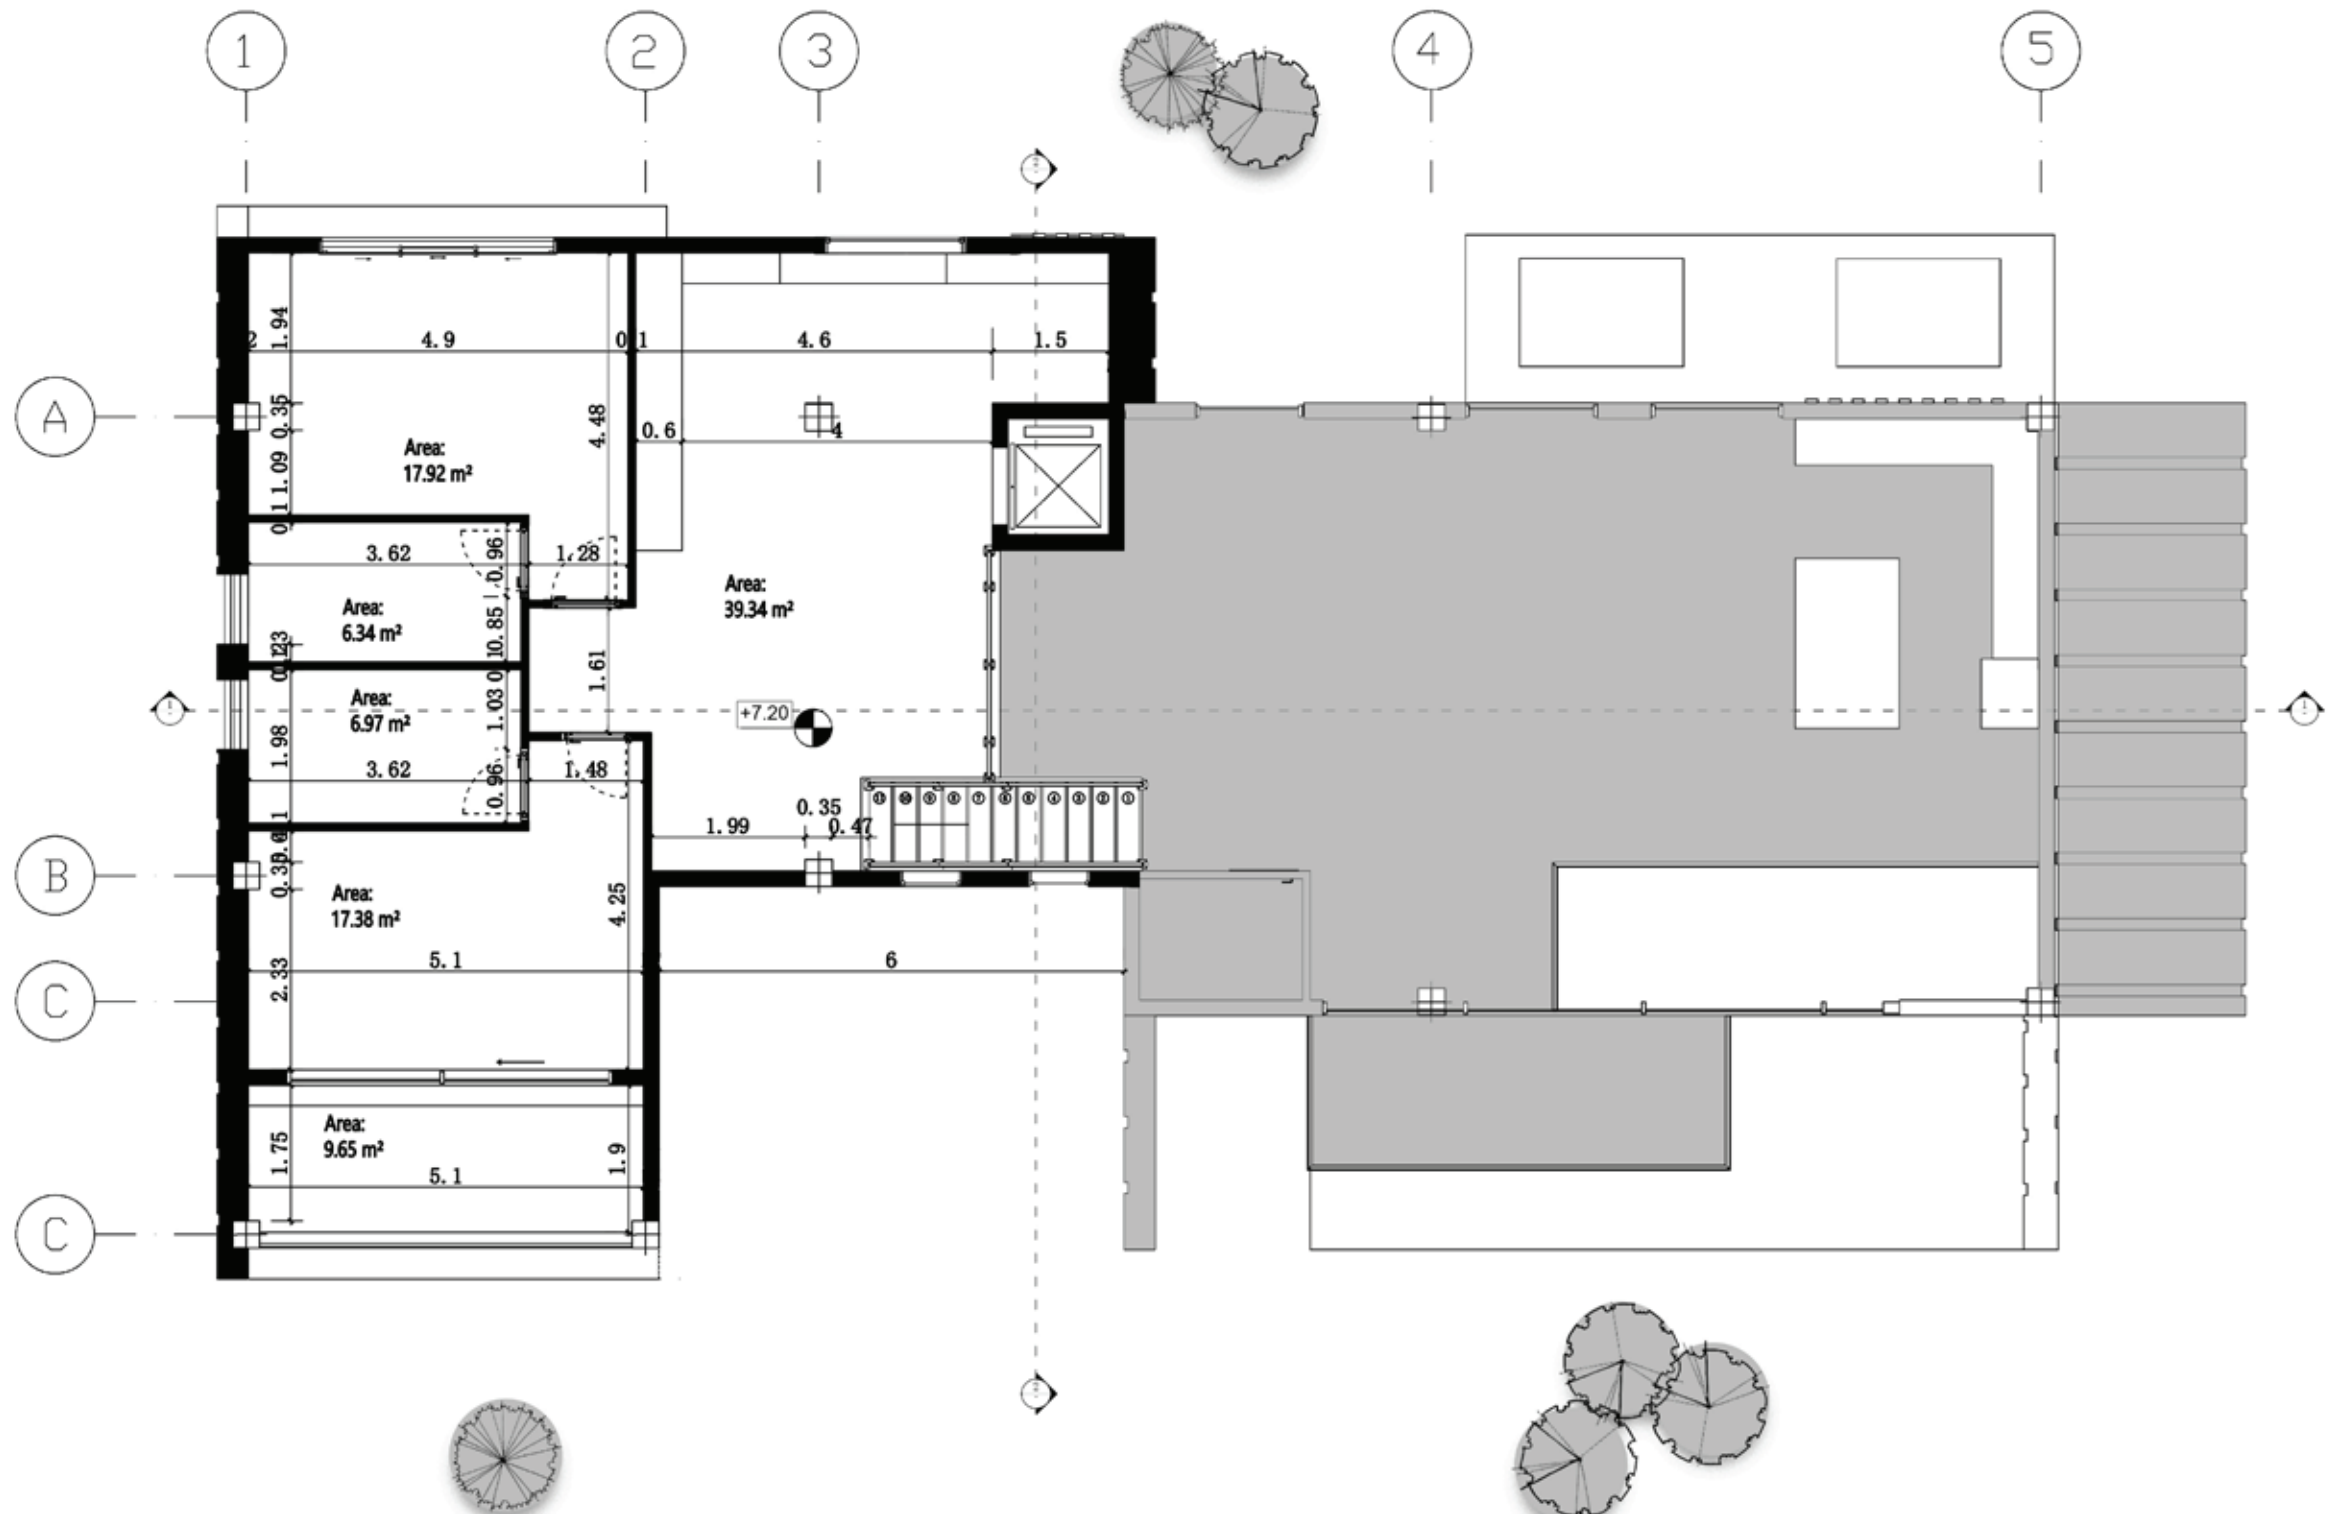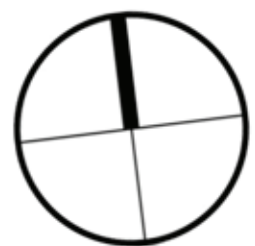

Third Level
Dimension

طبقه سوم
اندازه گذاری

Dell Villa Design

Plans


Section

Elevation

Landscape

Diagrams

Renders

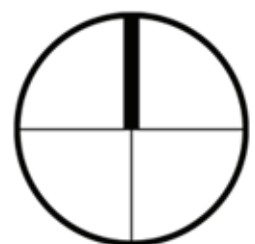

Section I-I

Dell Villa Design

Plans


Section

Elevation

Landscape

Diagrams

Renders

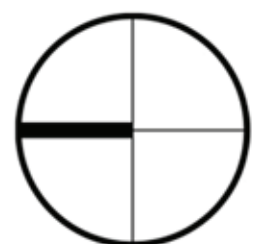

Section 2-2

Dell Villa Design

Plans


Section

Elevation

Landscape

Diagrams

Renders

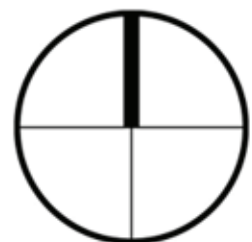

South Elevation

Dell Villa Design

Plans


Section

Elevation

Landscape

Diagrams

Renders

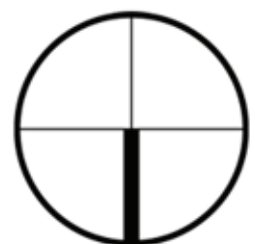

North Elevation

Dell Villa Design

Plans



Section

Elevation

Landscape

Diagrams

Renders

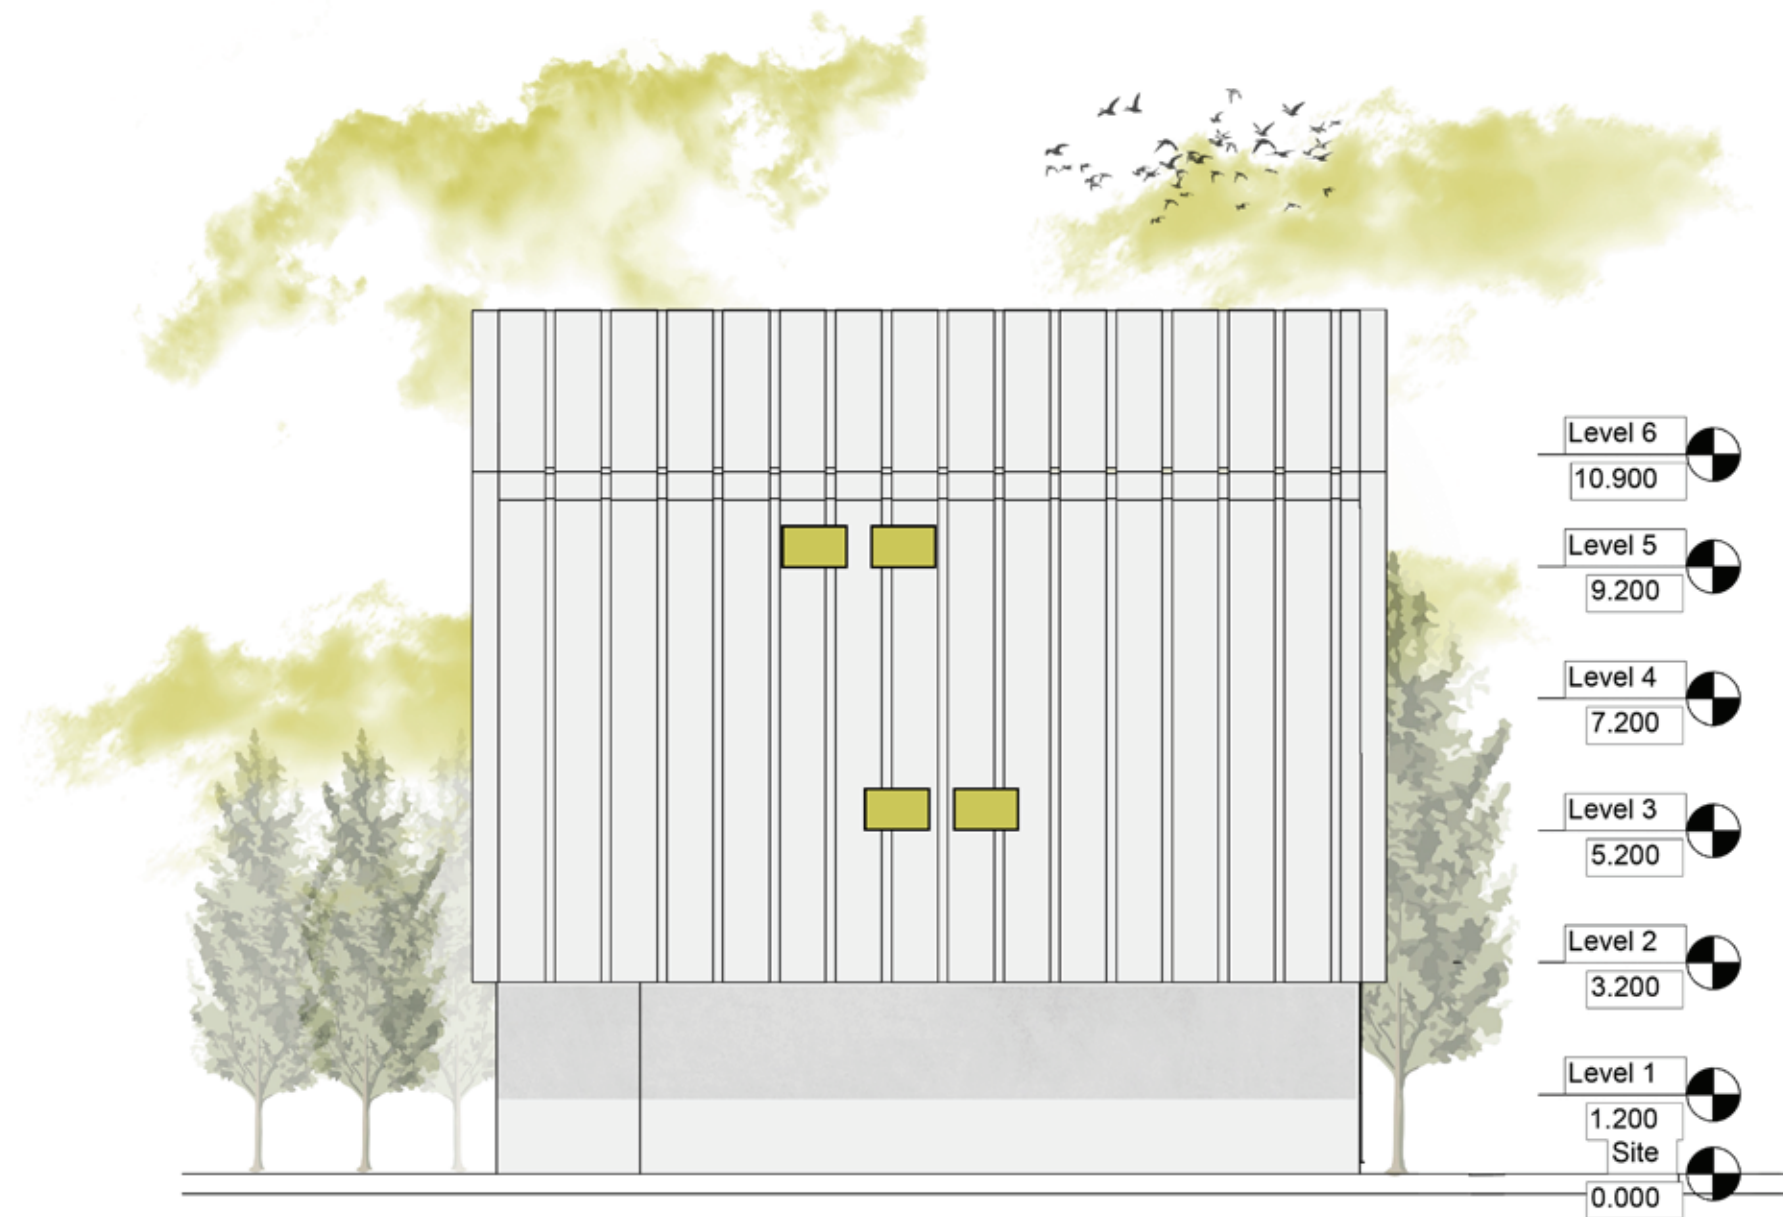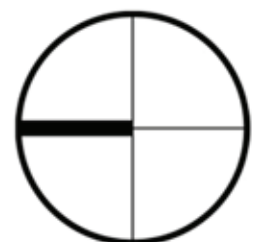

West Elevation

Dell Villa Design

Plans



Section

Elevation

Landscape

Diagrams

Renders

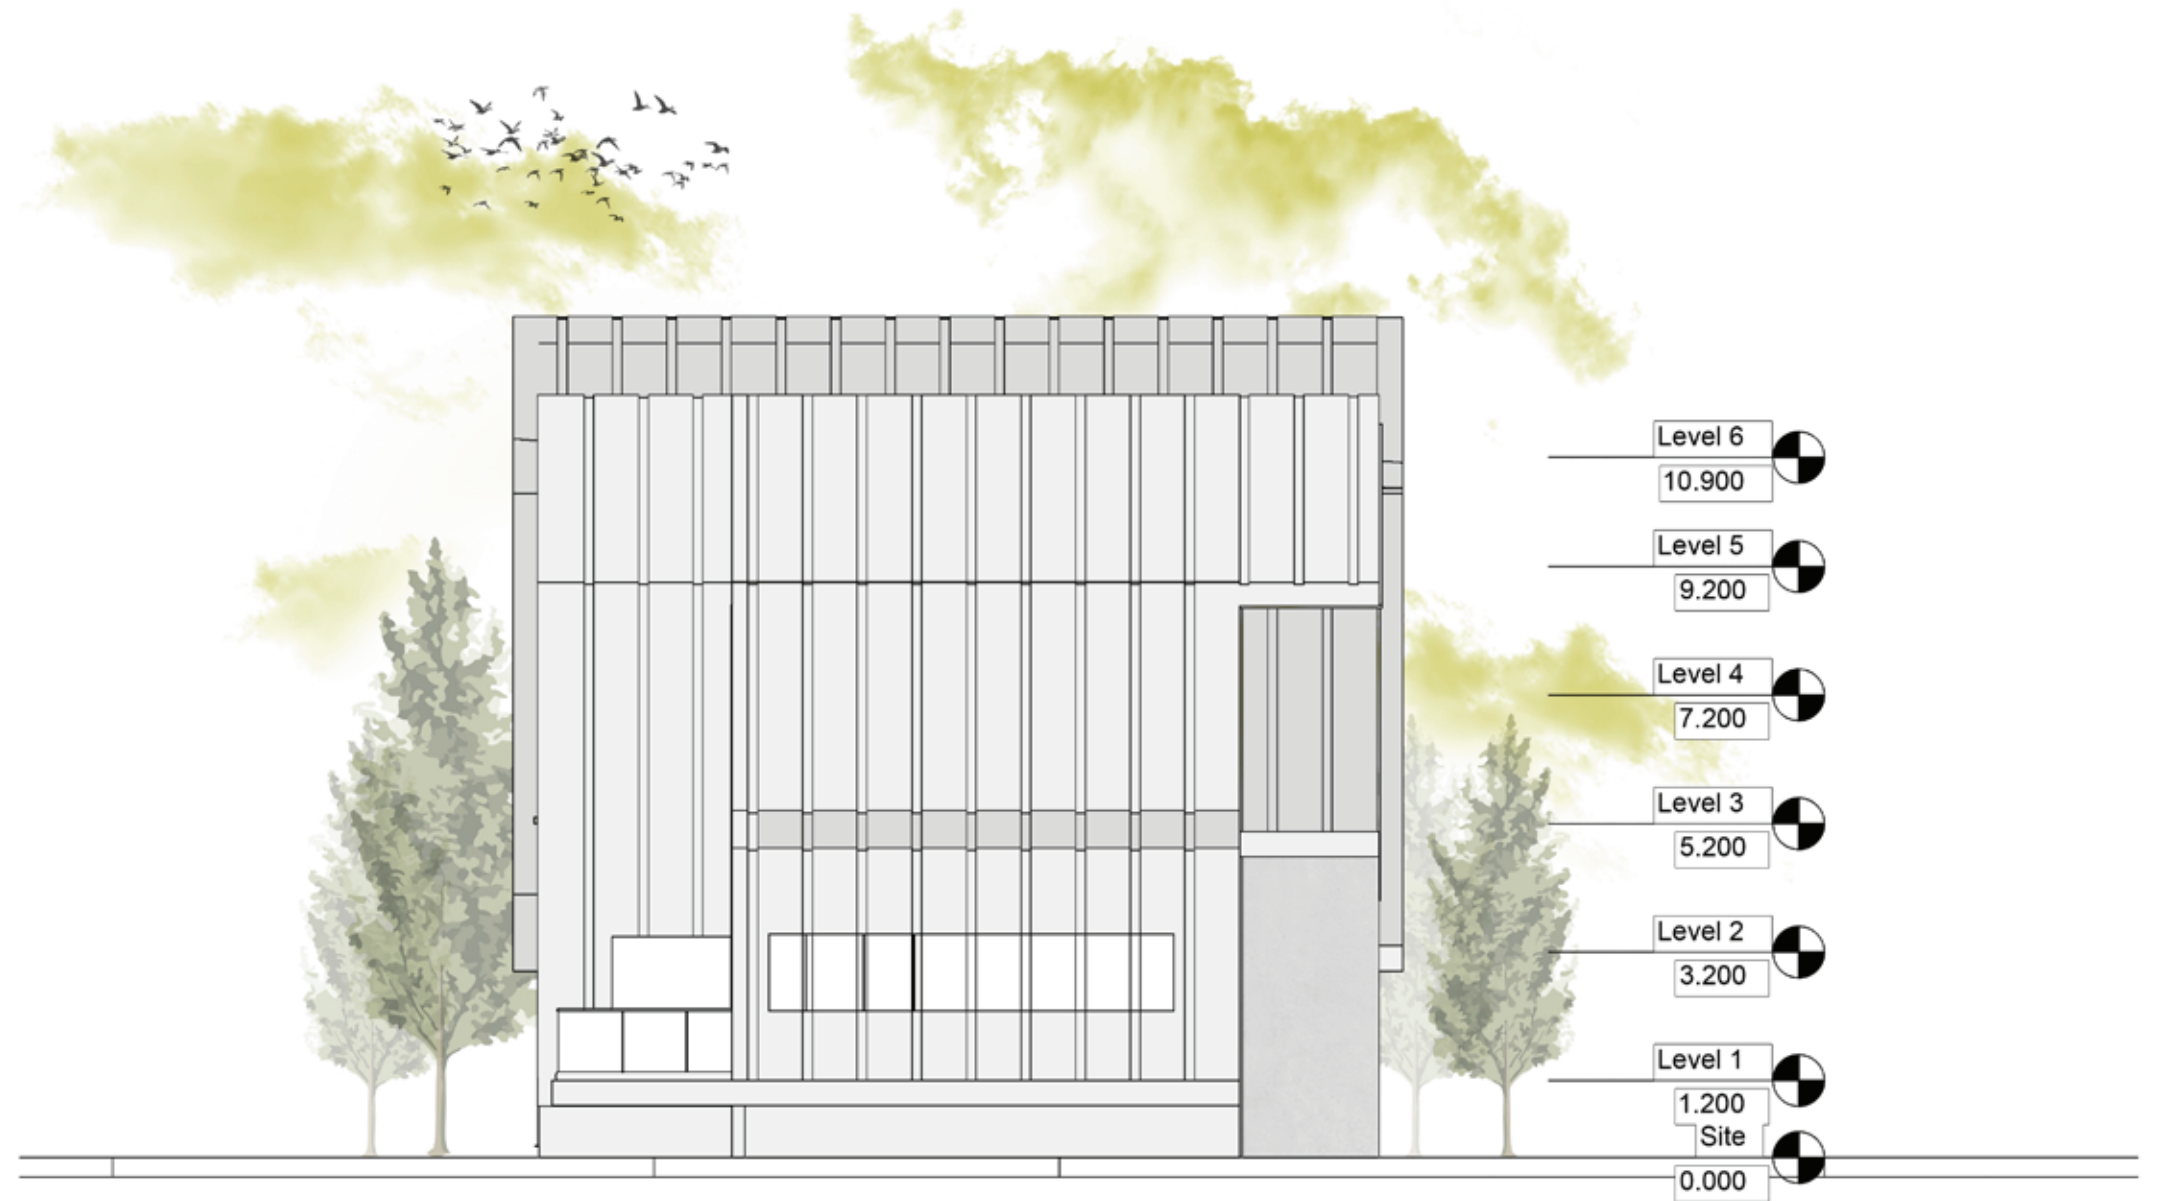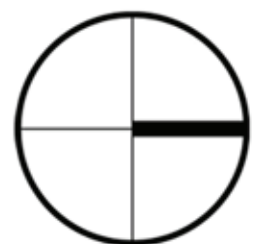

East Elevation

Dell Villa Design

Plans


Section

Elevation


Landscape

Diagrams

Renders

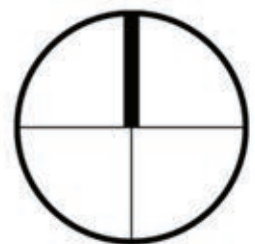

Site Plan

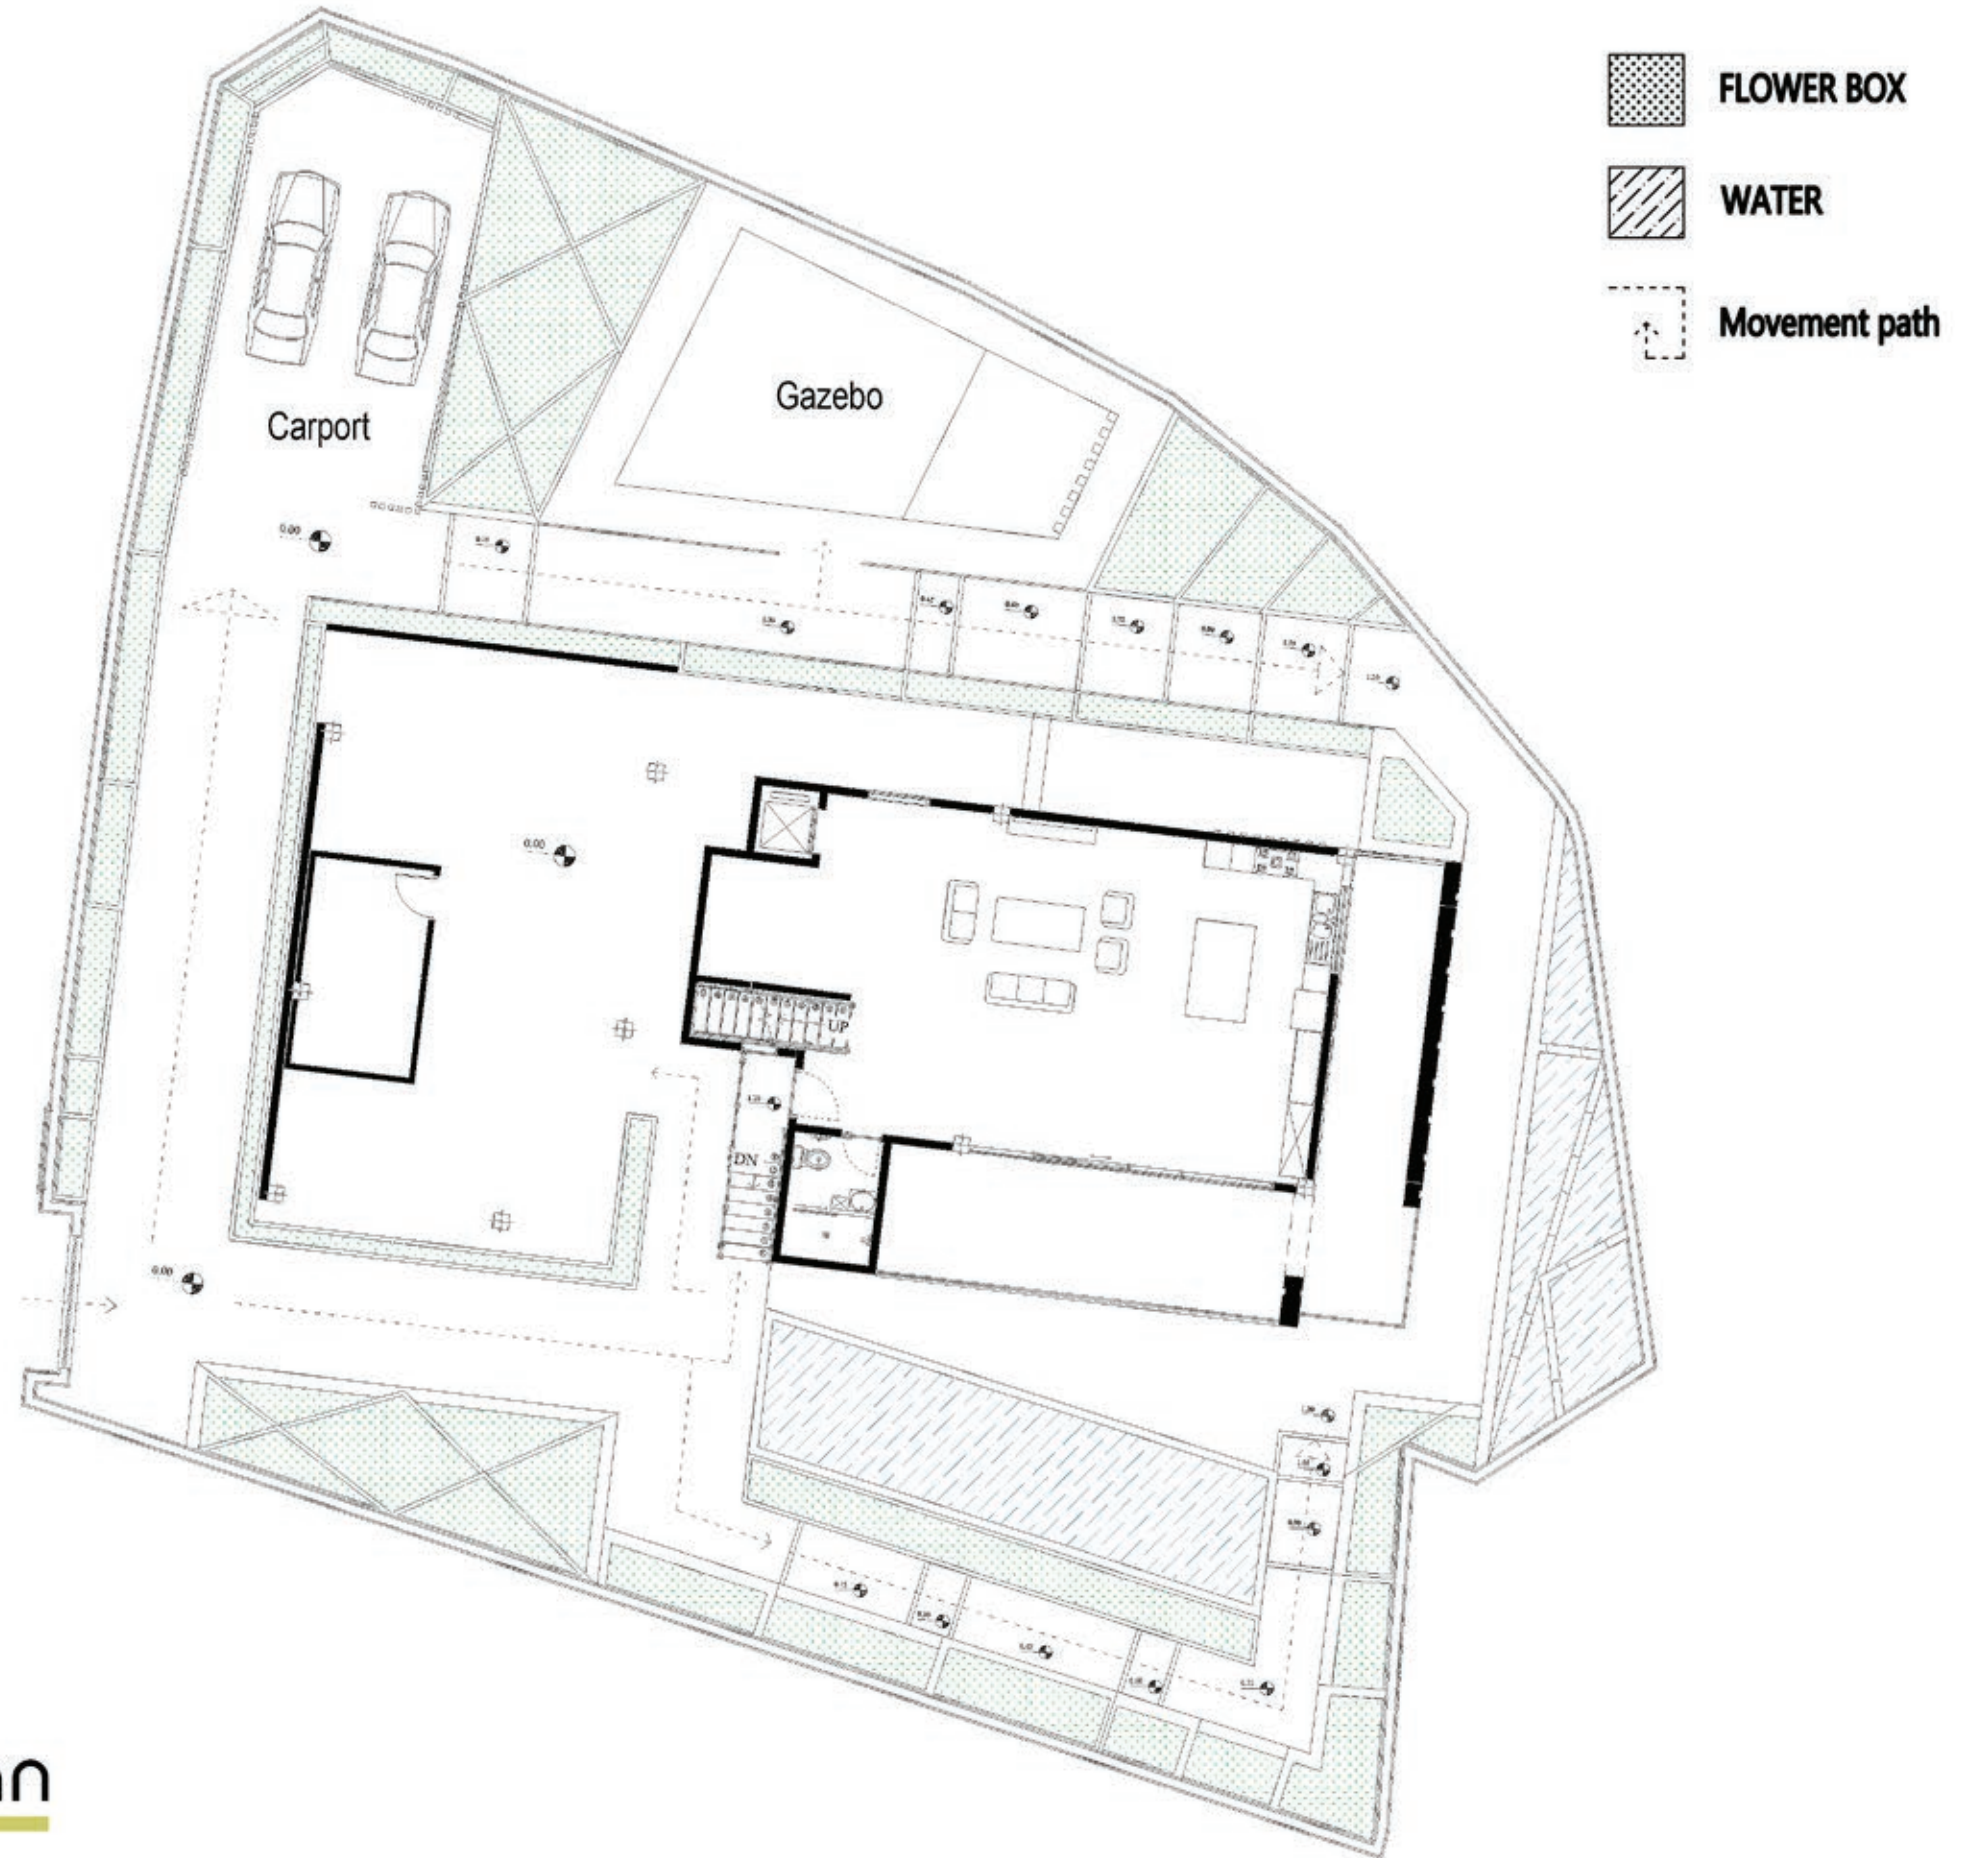

Dell Villa Design

Plans

Section

Elevation

Landscape

Diagrams

Renders



Site Plan (3D)

Dell Villa Design

Plans



Section

Elevation


Landscape

Diagrams


Renders

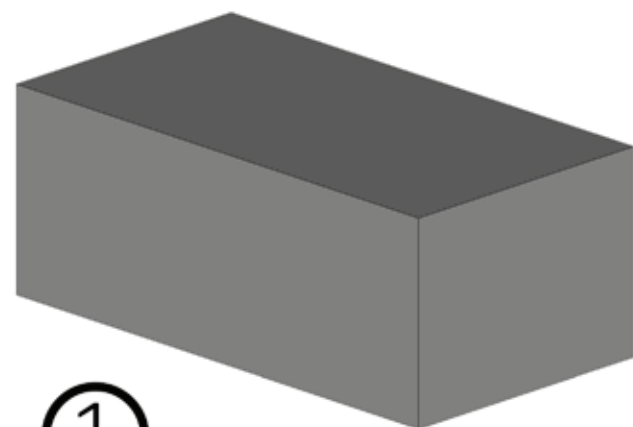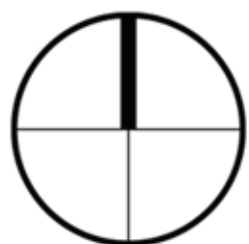


①

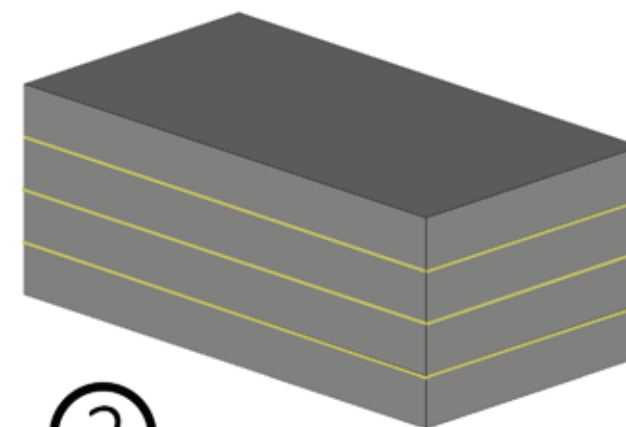

②

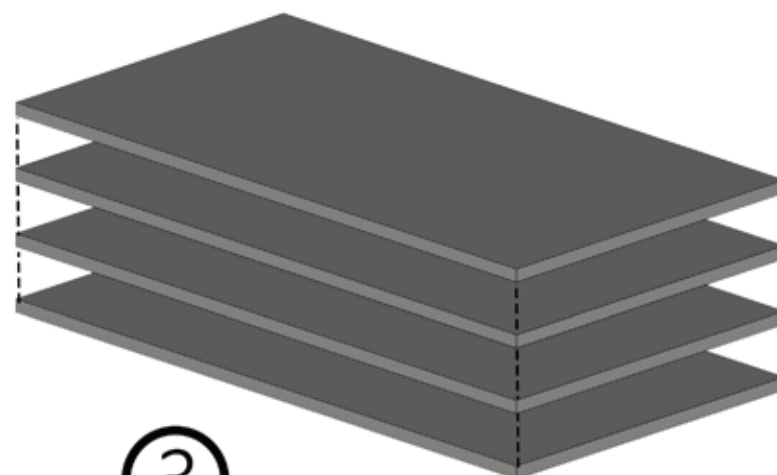

③

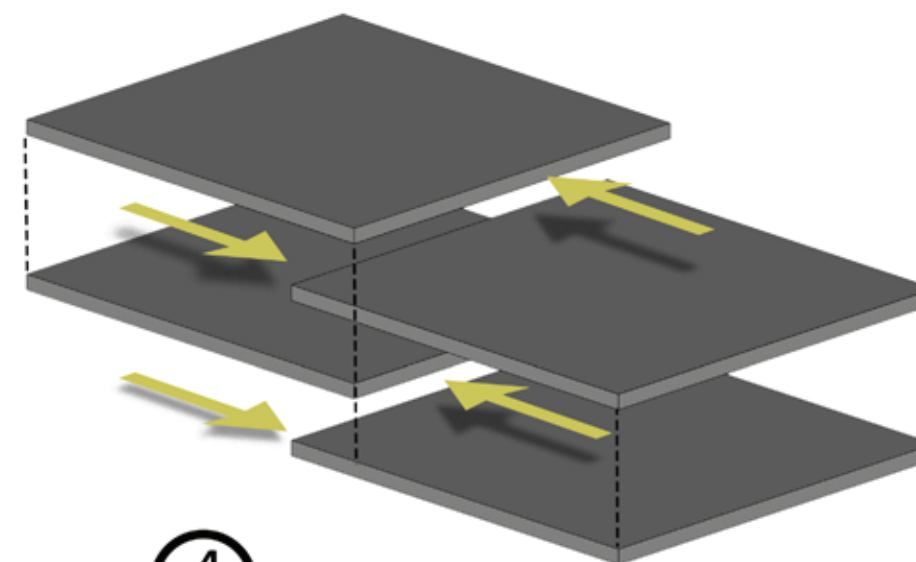

④

در طراحی ویلای خانه دل برای رسیدگی به خواسته های کارفرما مبنی بر ایجاد دید های متنوع به طبقات و تراس، و با توجه به نیاز به فضاهای عمومی و خصوصی متنوع، روند به گونه ای پیش رفت تا به جای سه طبقه کامل، از چهار نیم طبقه استفاده کنیم و بنا را به دو باکس عمودی عمومی و خصوصی تقسیم کنیم به طوری که این نیم طبقه ها به یکدیگر دید درون به درون، و به تراس دید های متنوع درون به بیرون ایجاد کنند. رویکرد این طرح ایجاد تنوع عملکردی چه در سطوح افقی و چه در ارتباطات عمودی است، که به این صورت ویلا، که محلی برای گذران اوقات فراغت است، به محلی پویا تبدیل شود. لازم به ذکر است که در این روش طراحی ارتفاع هر طبقه حتی بیشتر از نیاز کارفرماست و با این وجود ارتفاع کلی بنا کمتر از حداکثر ارتفاع تعیین شده است.

Dell Villa Design

Plans



Section

Elevation

Landscape

Diagrams

Renders

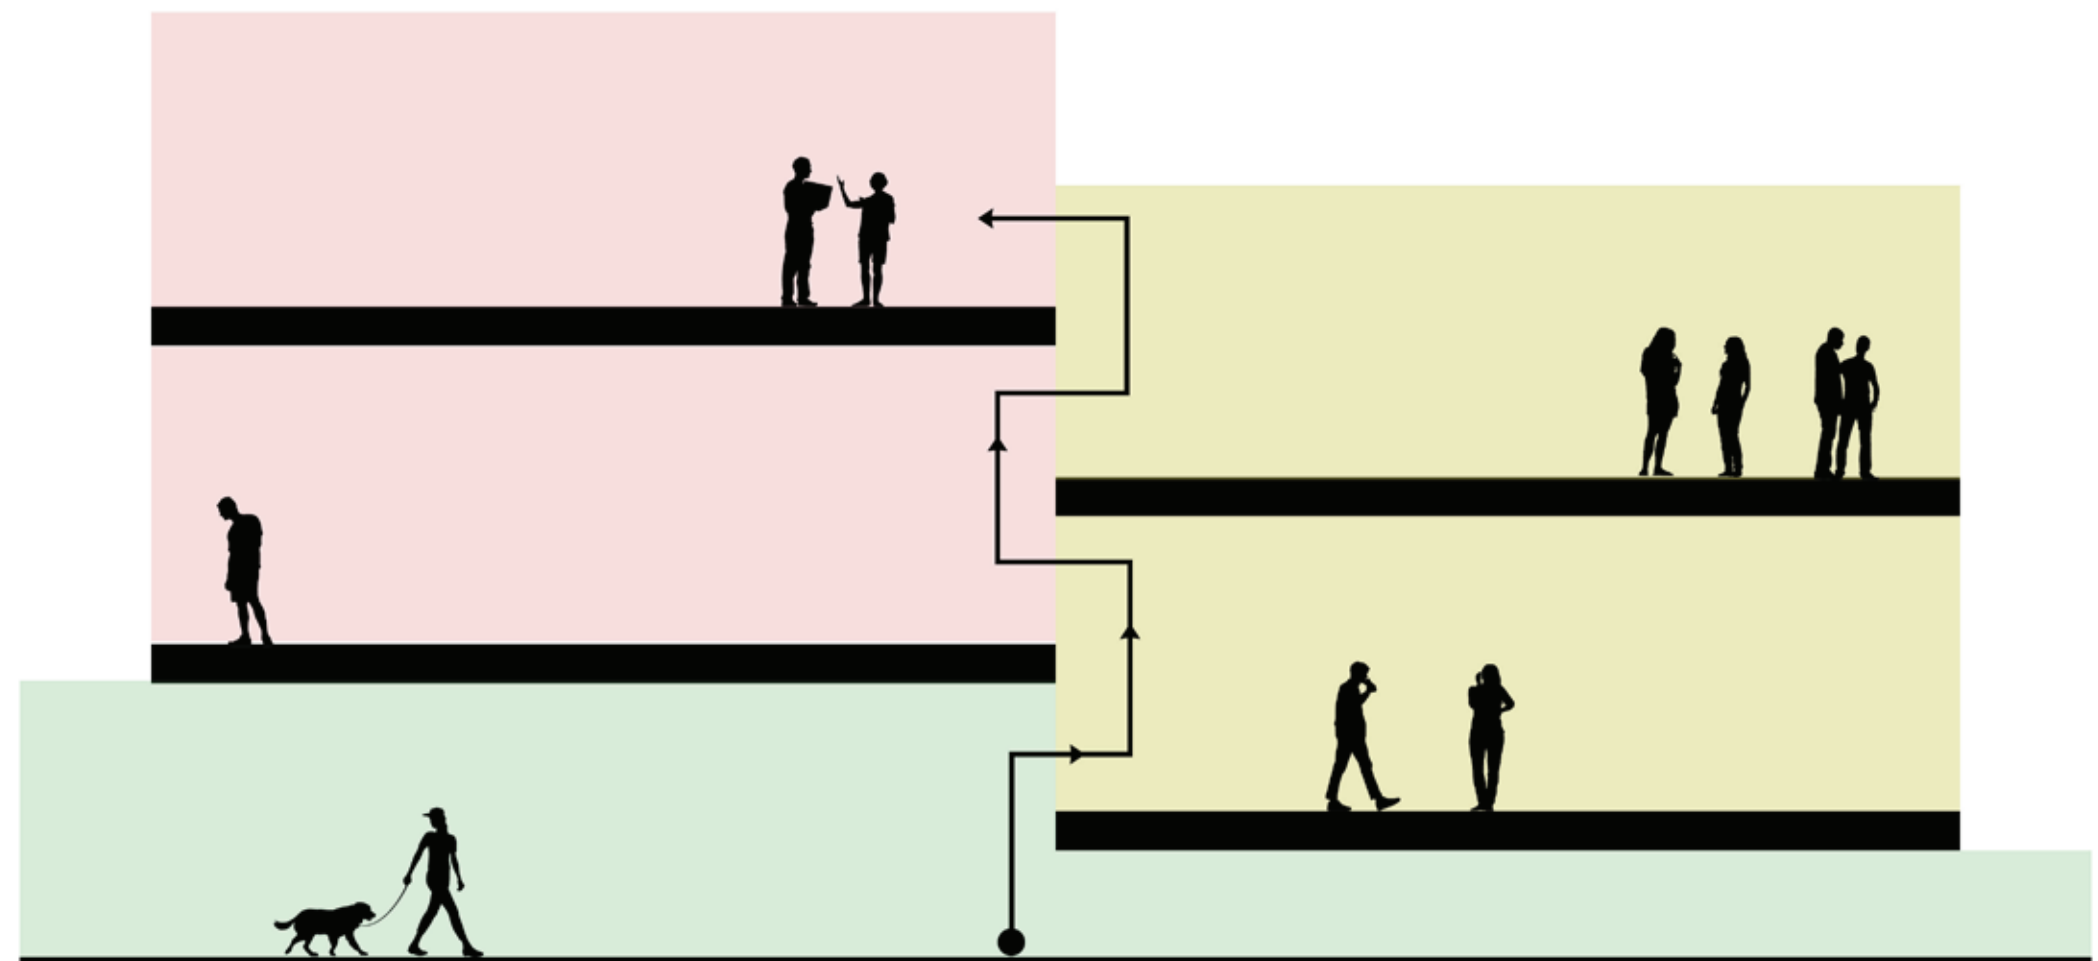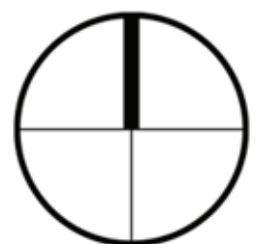

فضای عمومی

فضای خصوصی

لنداسکیپ

Dell Villa Design

Plans



Section

Elevation

Landscape

Diagrams

Renders

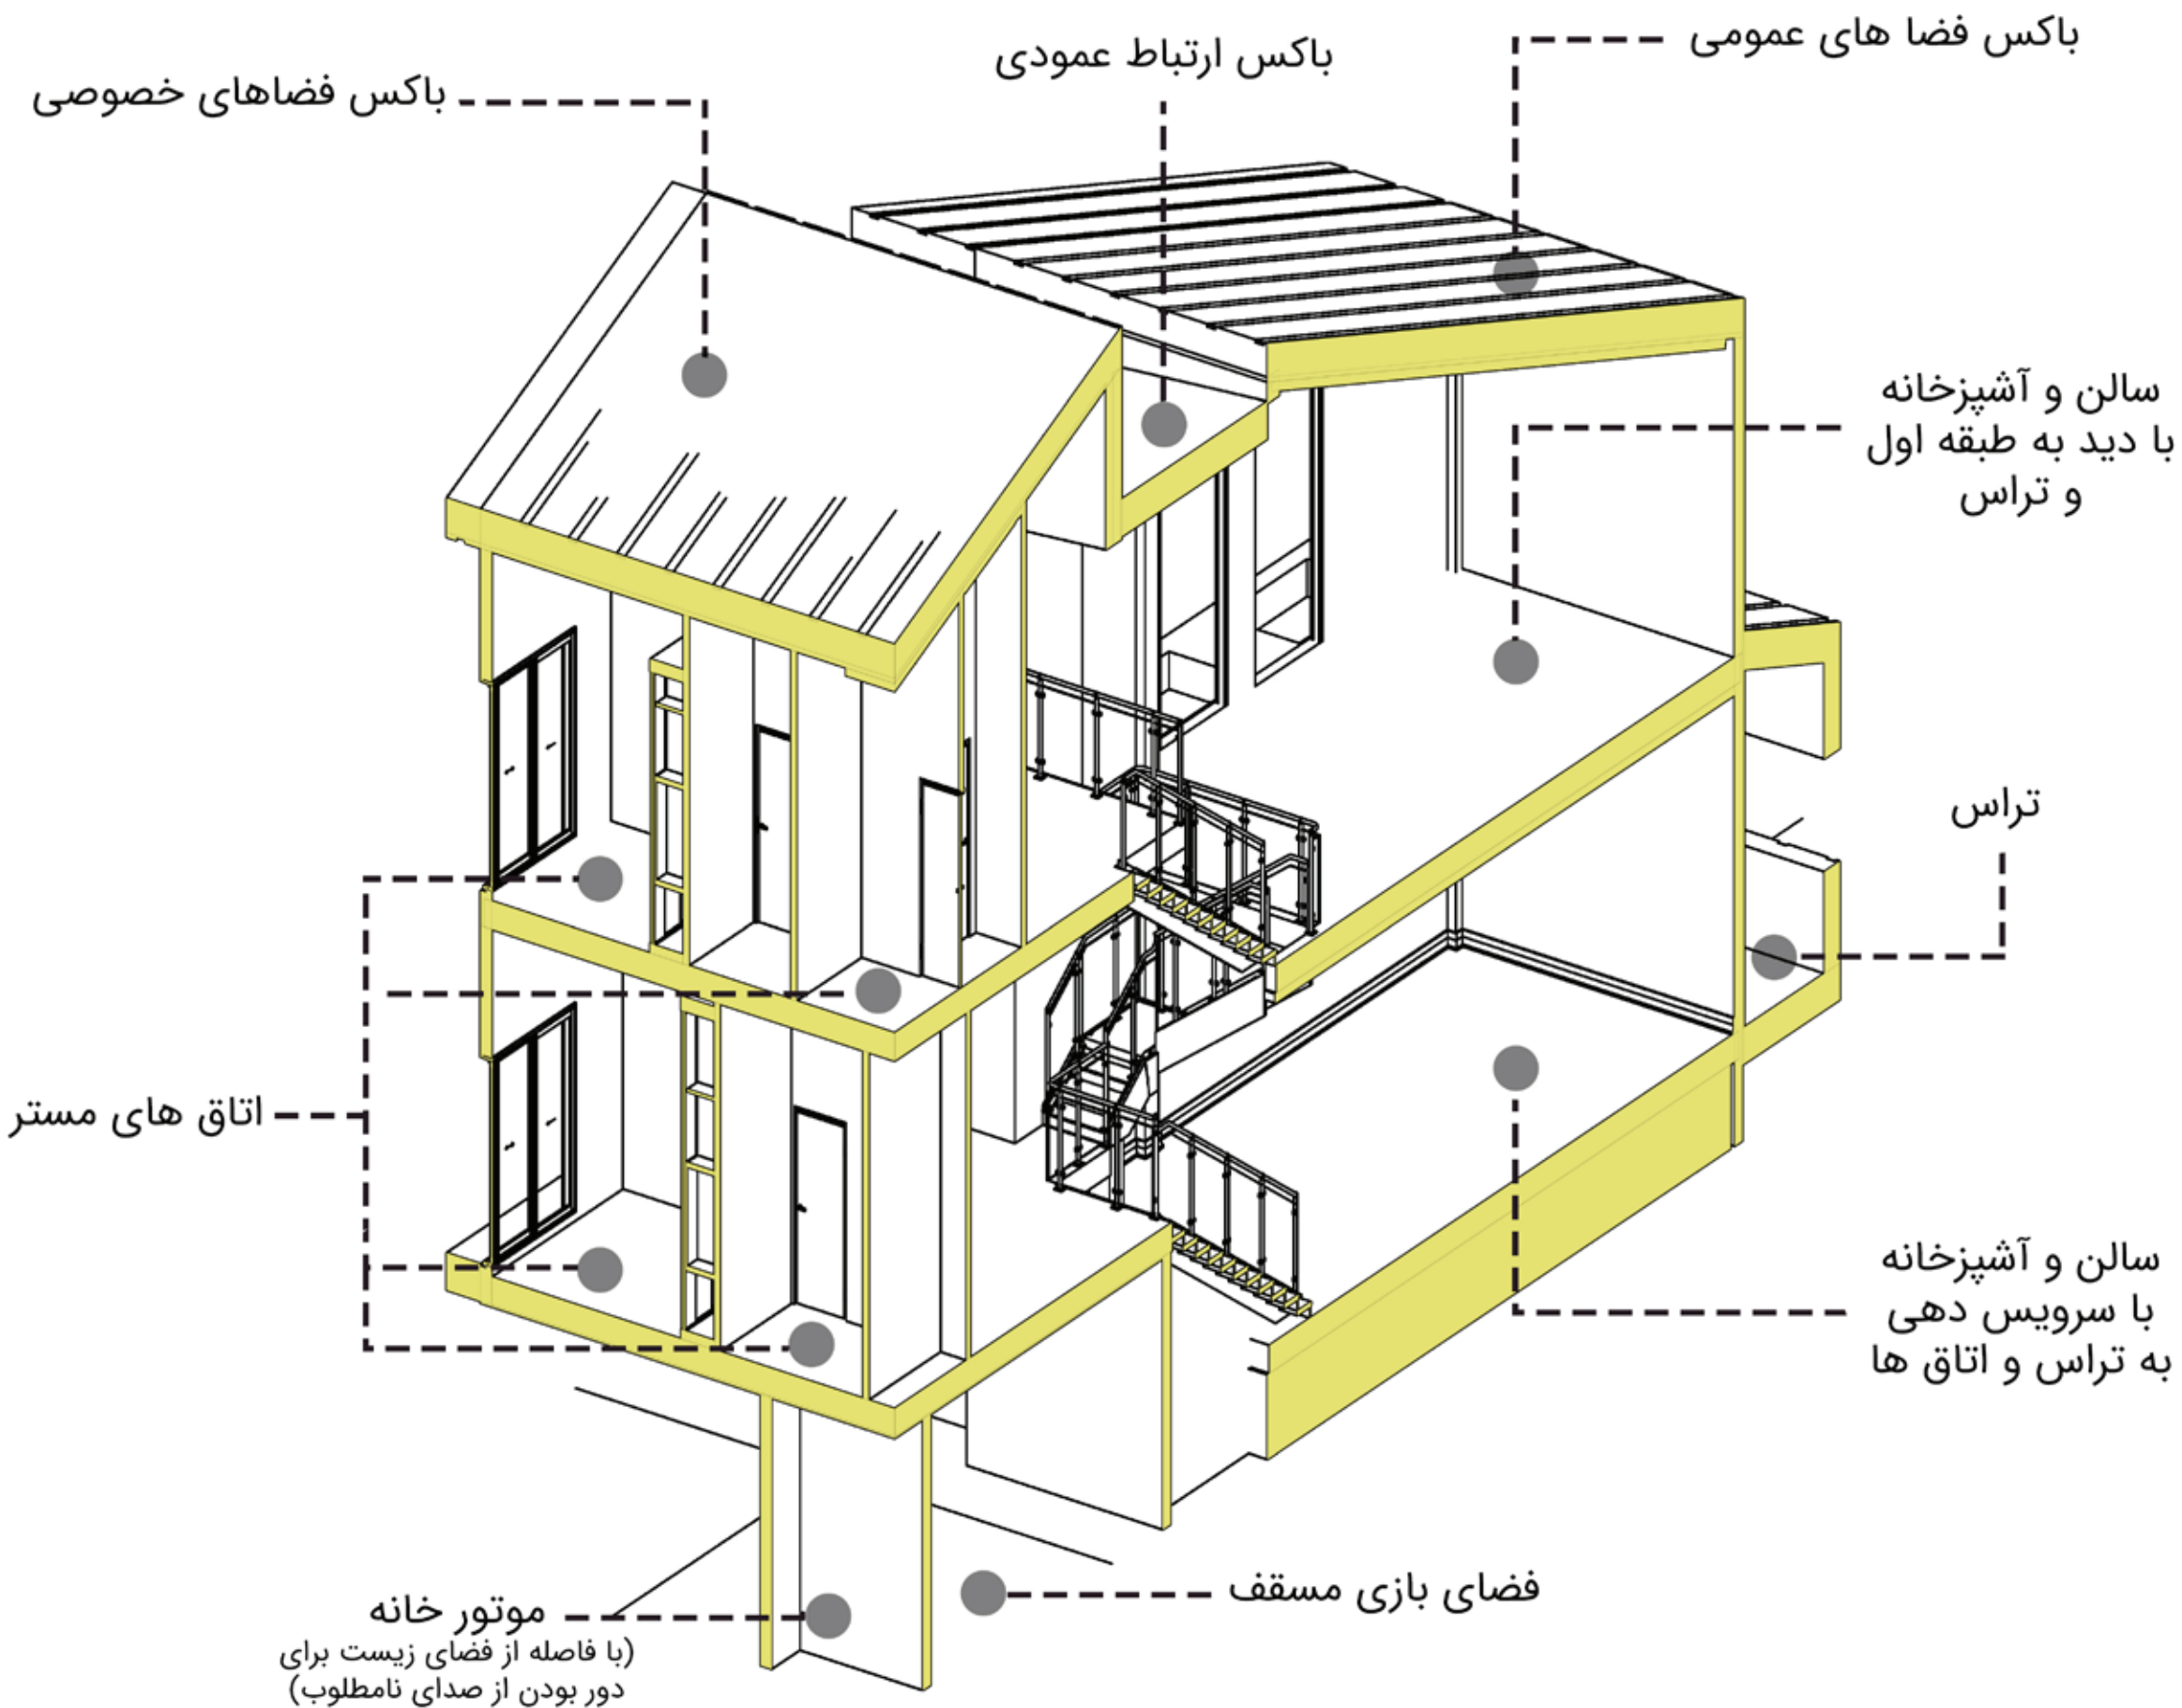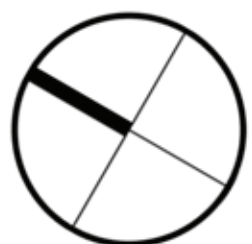

Dell Villa Design

Plans



Section

Elevation

Landscape

Diagrams

Renders

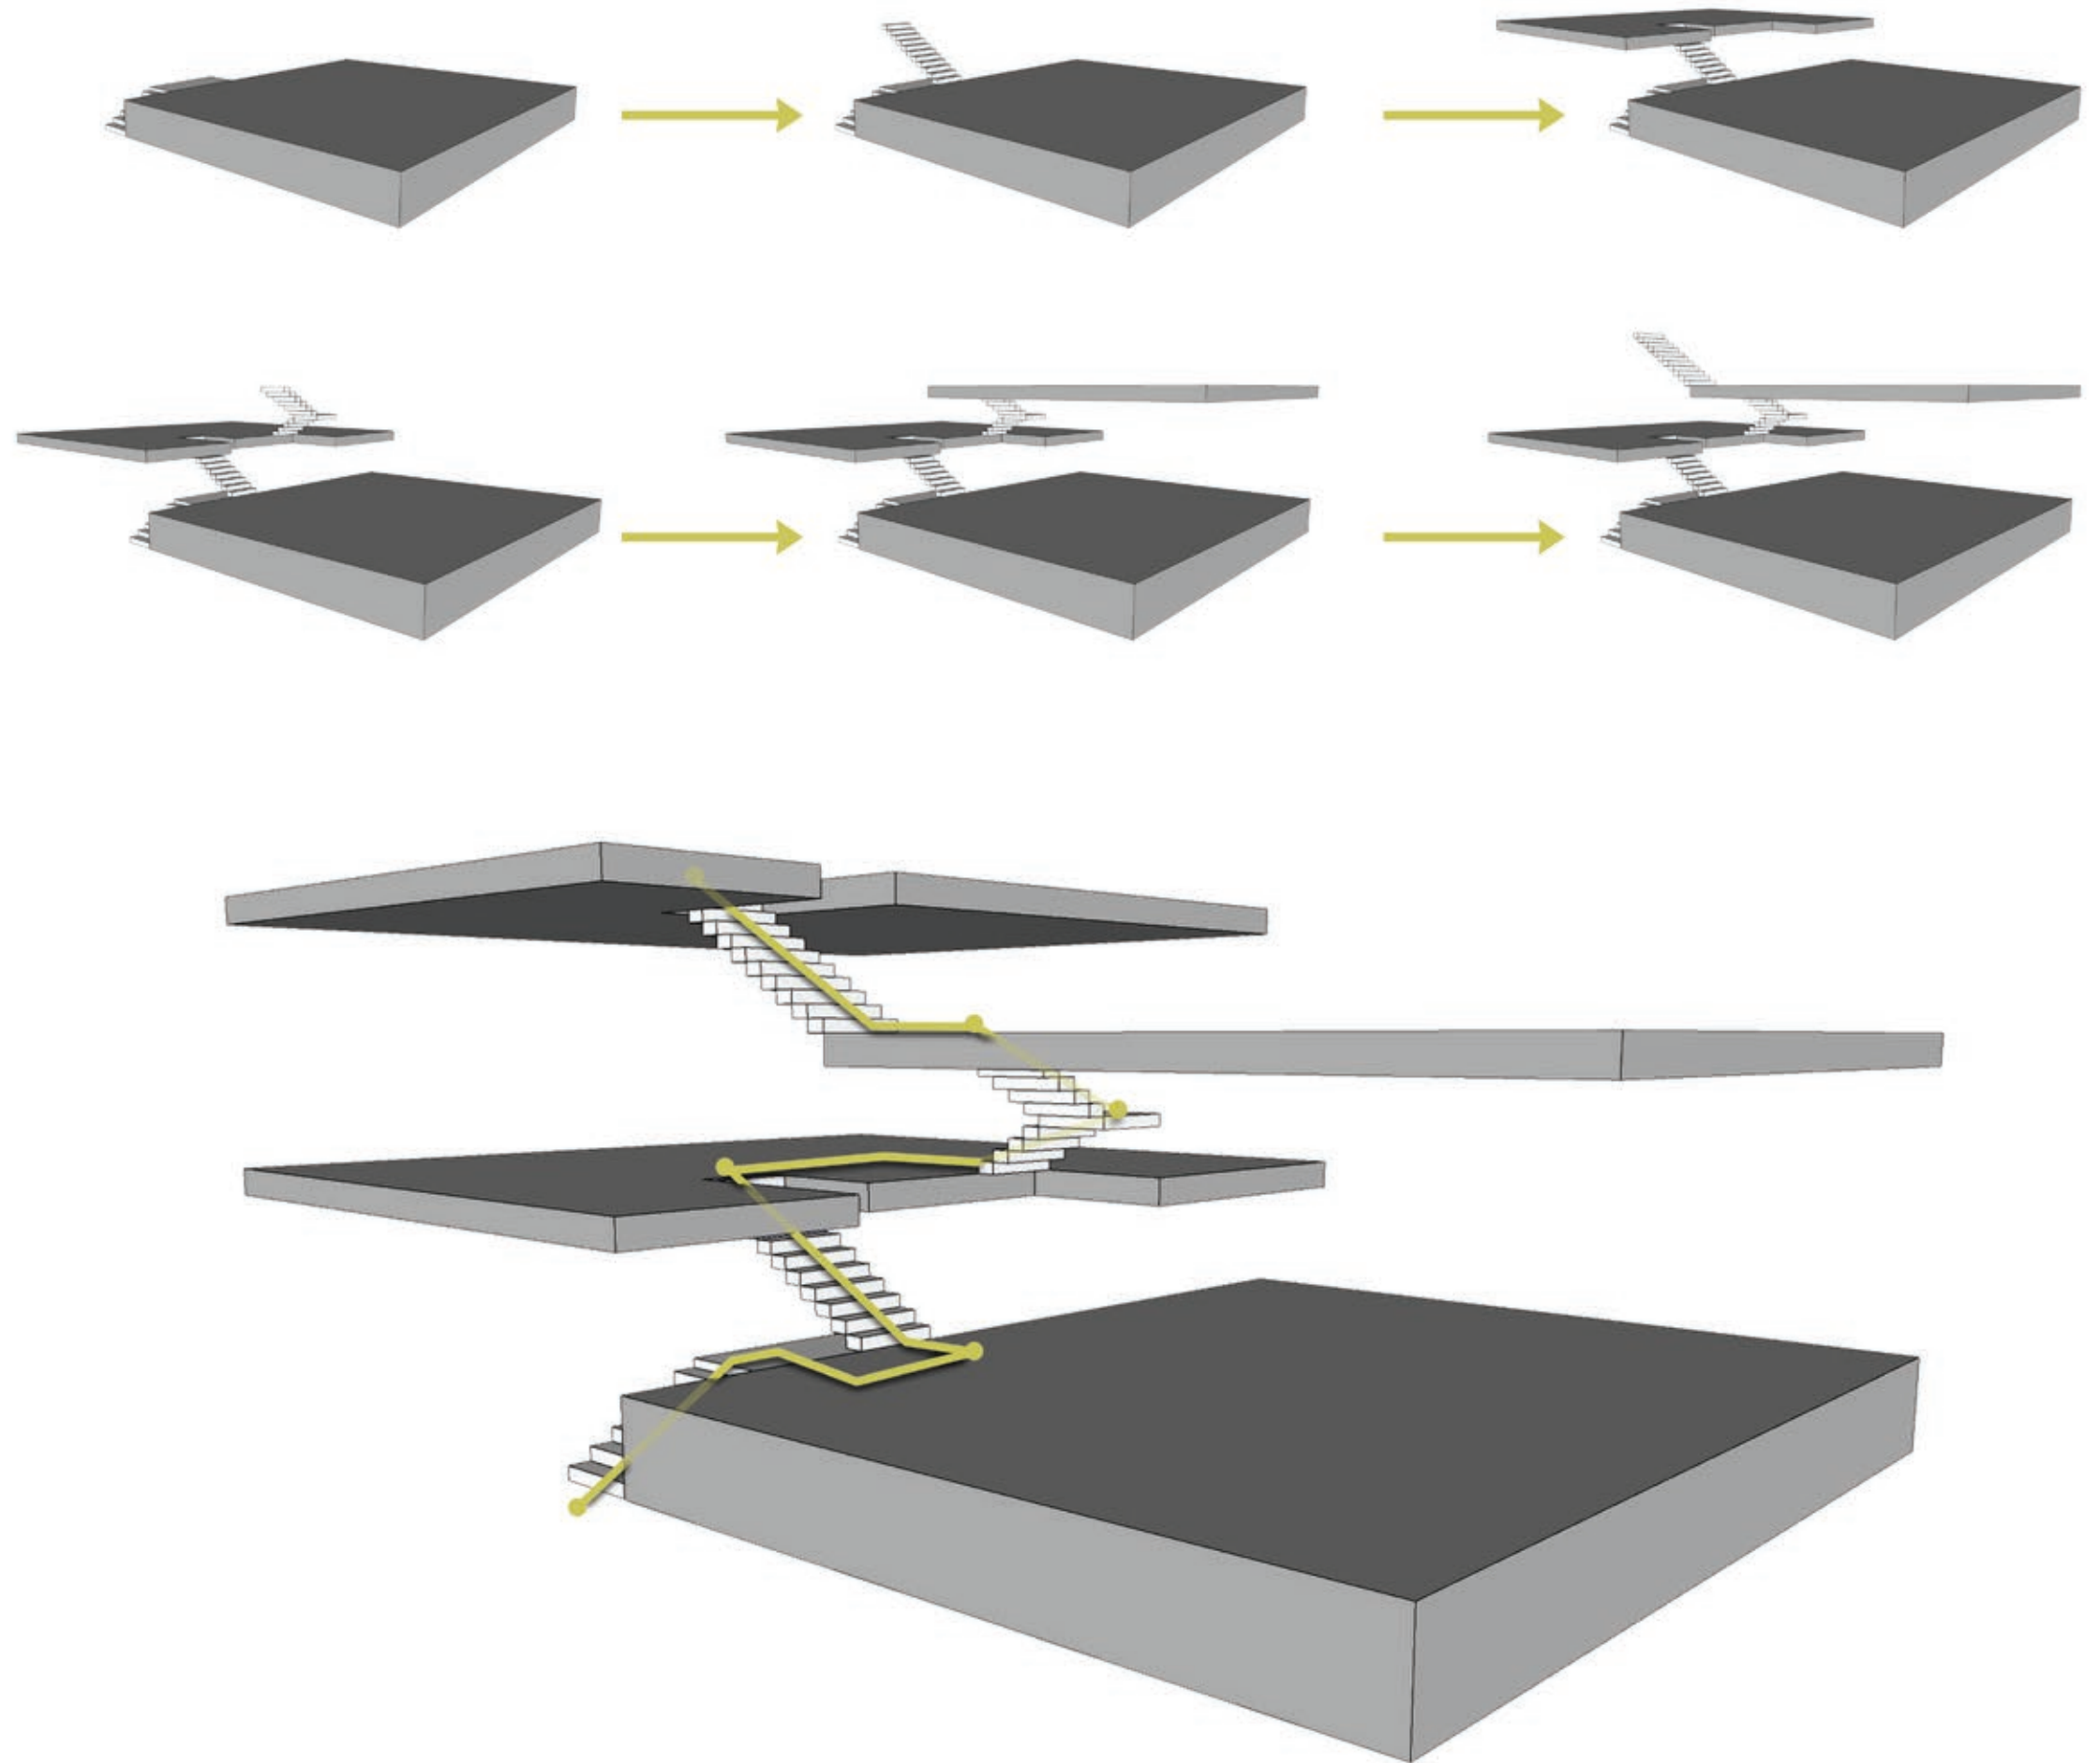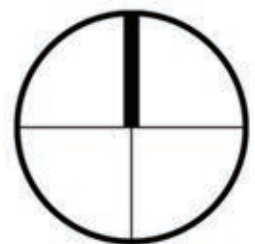

Dell Villa Design

Plans


Section

Elevation

Landscape

Diagrams

Renders

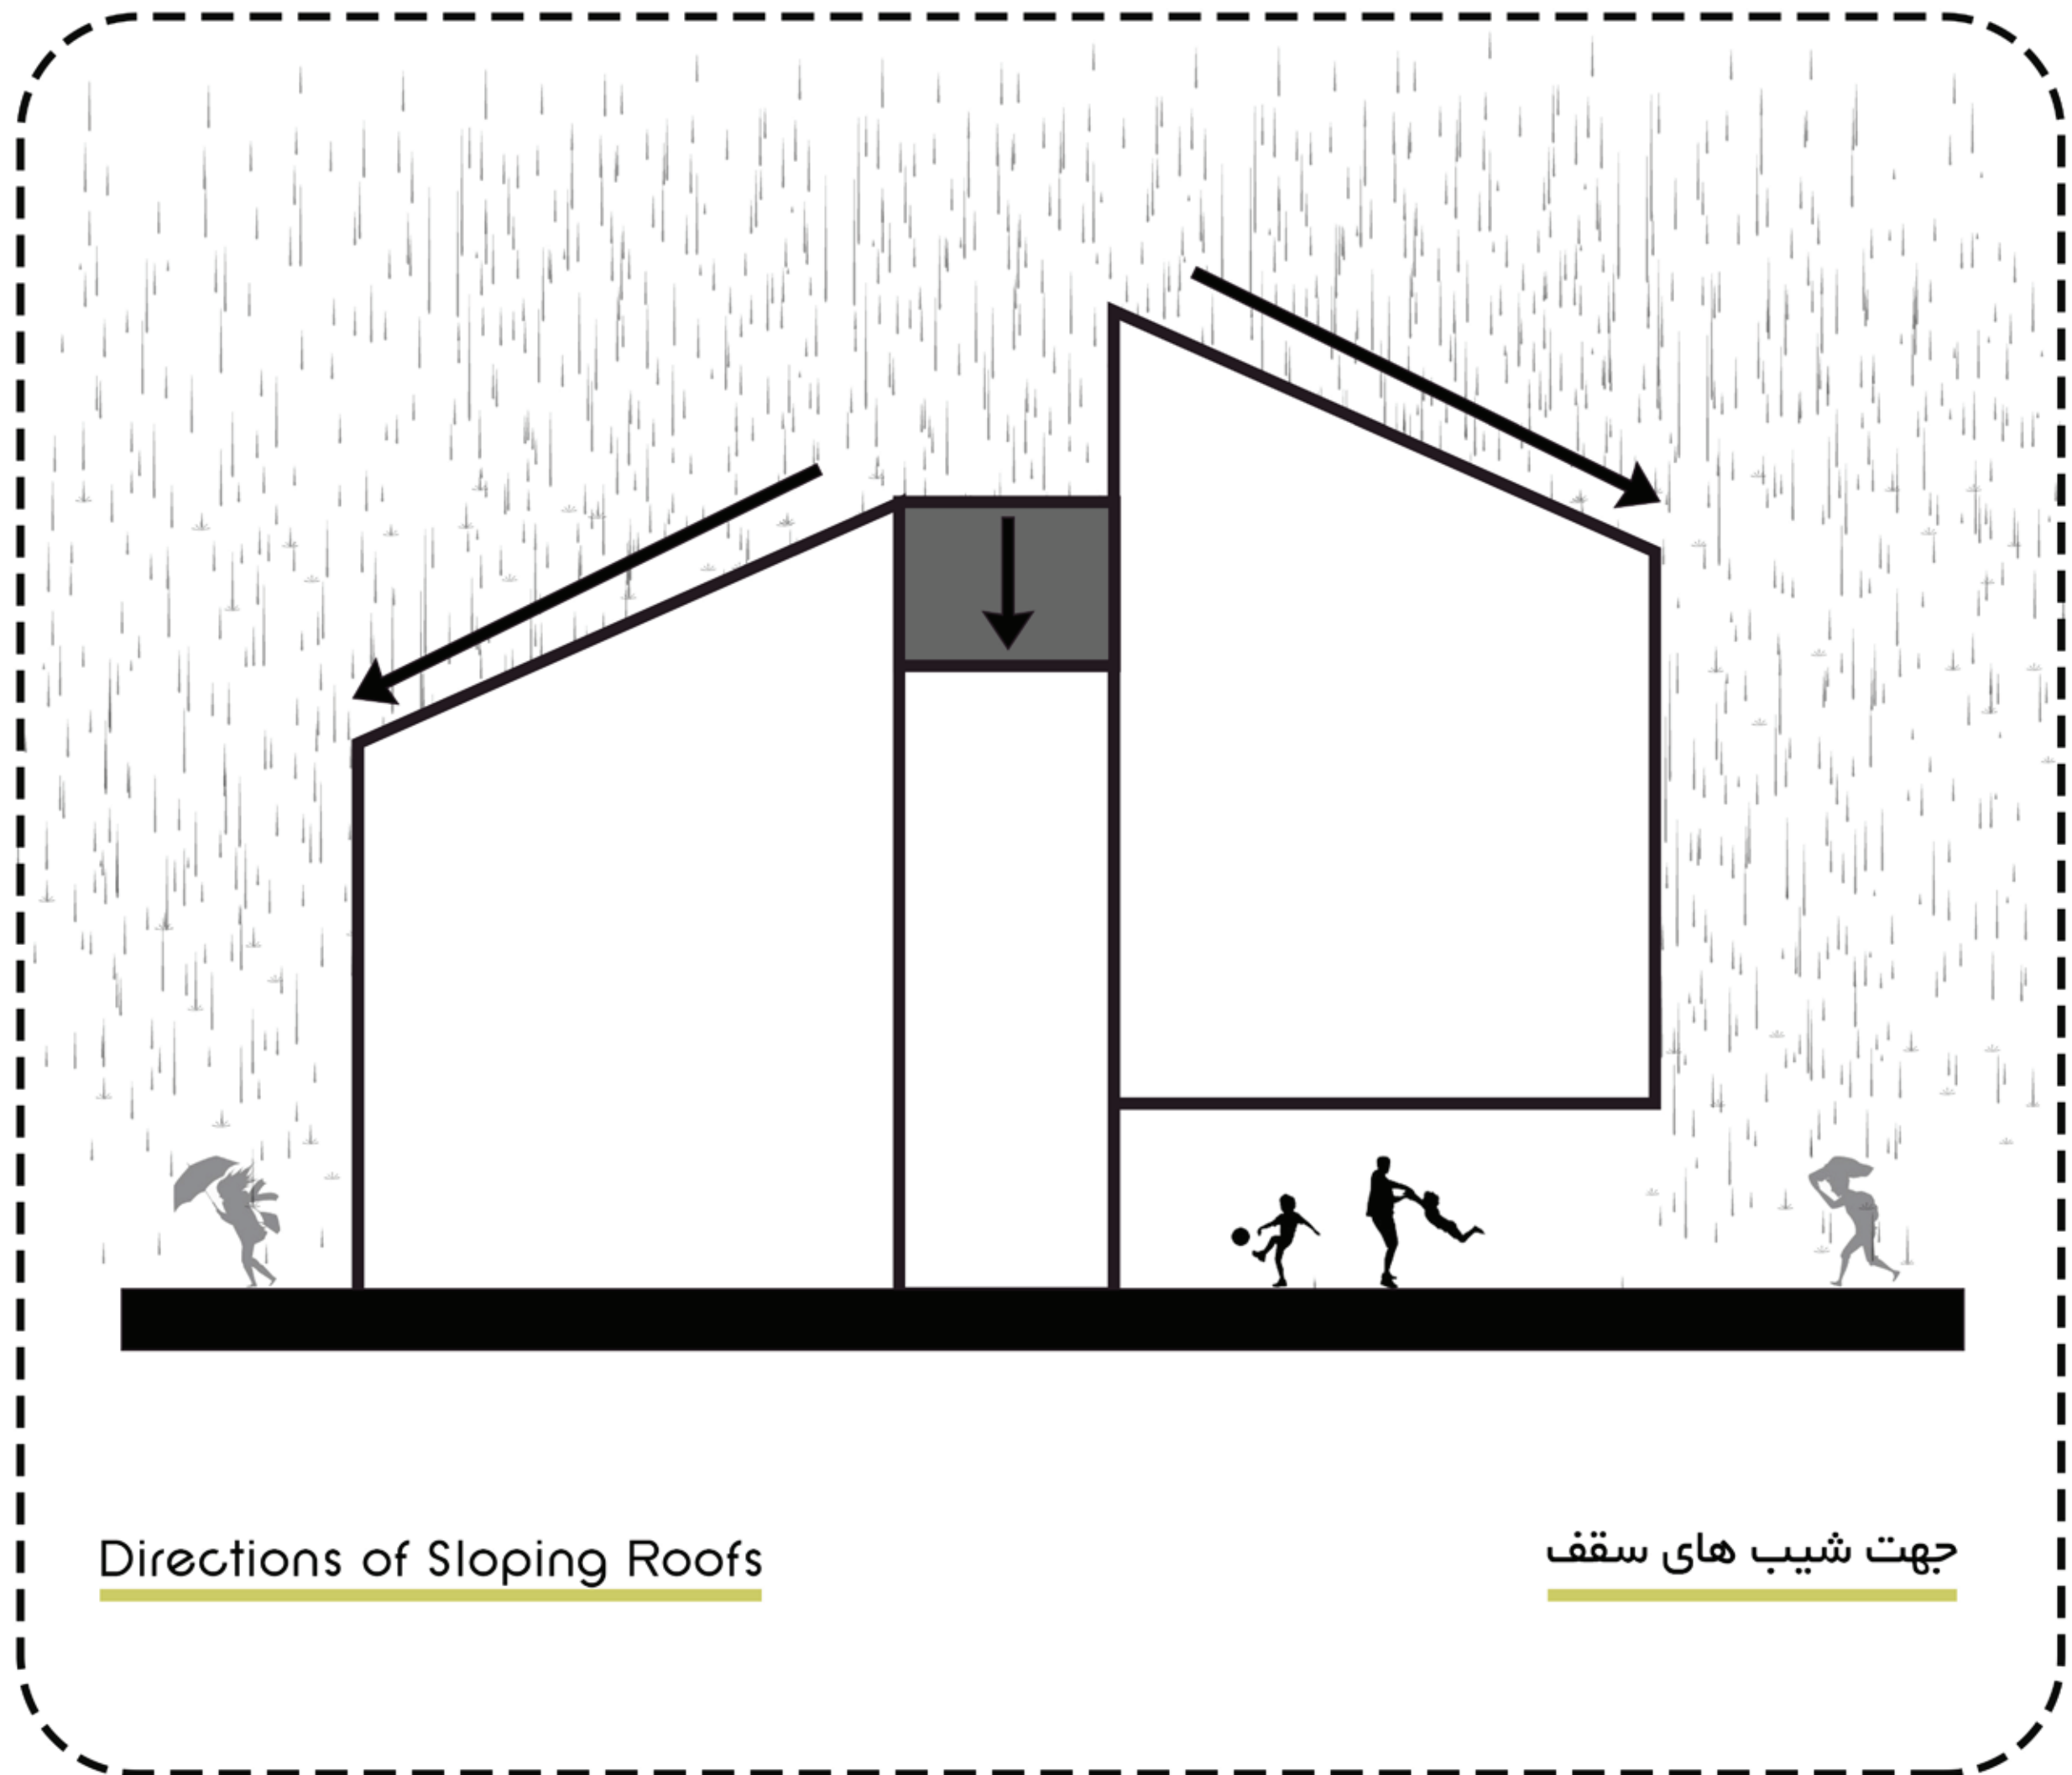

Directions of Sloping Roofs

جهت شیب های سقف

Dell Villa Design

Plans

Section

Elevation

Landscape

Diagrams

Renders



Dell Villa Design

Plans

Section

Elevation

Landscape

Diagrams

Renders



Dell Villa Design

Plans

Section

Elevation

Landscape

Diagrams

Renders



Dell Villa Design

Plans

Section

Elevation

Landscape

Diagrams

Renders



Dell Villa Design

Plans



Section

Elevation

Landscape

Diagrams

Renders

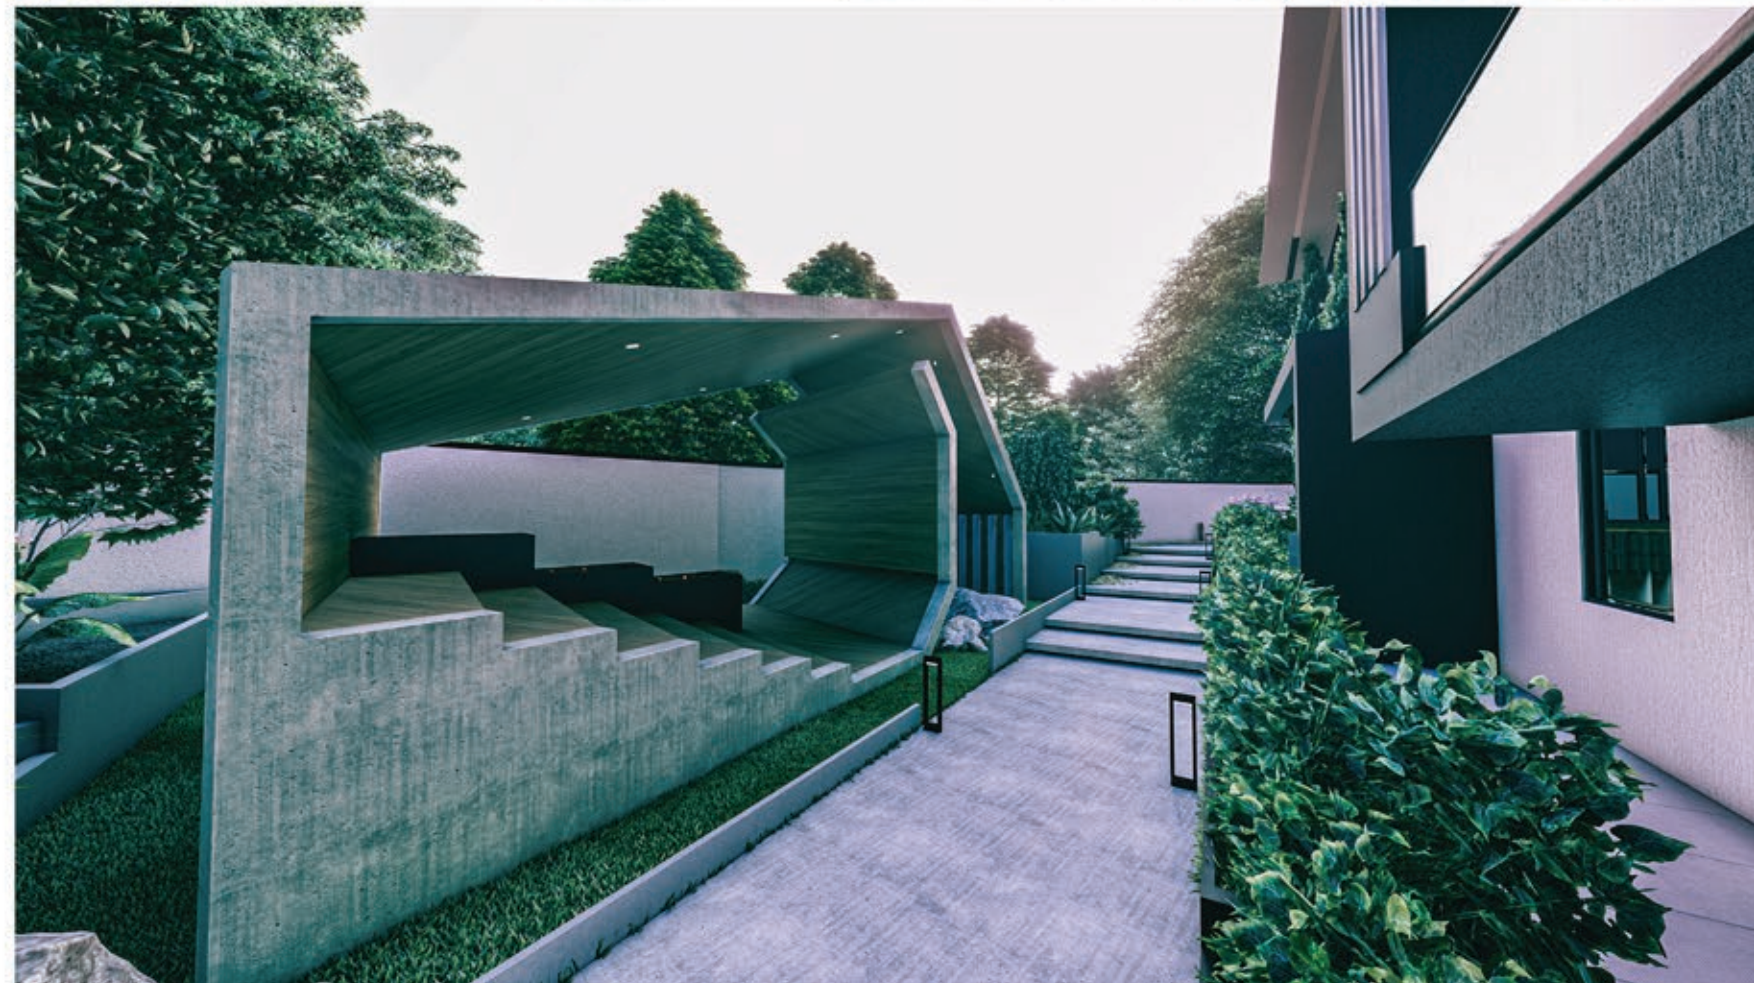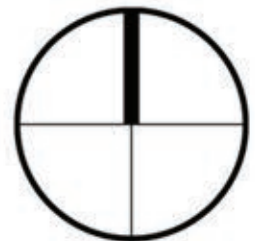

Dell Villa Design

Plans

Section

Elevation

Landscape

Diagrams

Renders

