

South view

Sc : 1/100




North view

Sc : 1/100





West view

Sc : 1/100

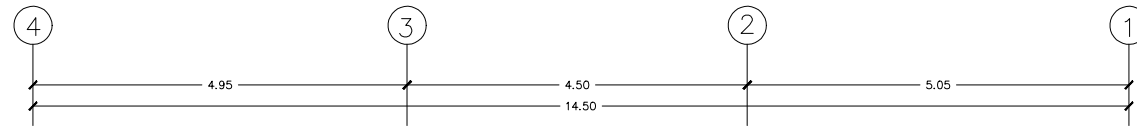


ساندویچ پانل مشکی نیمه مات (سقف)

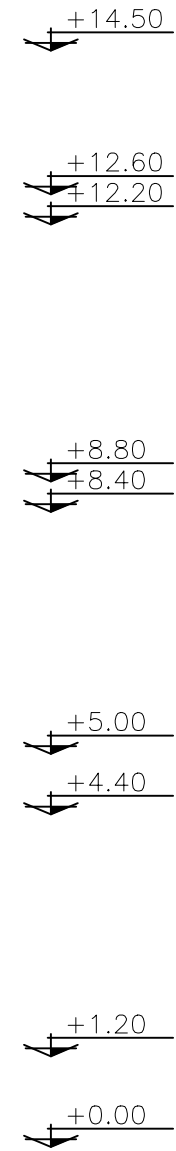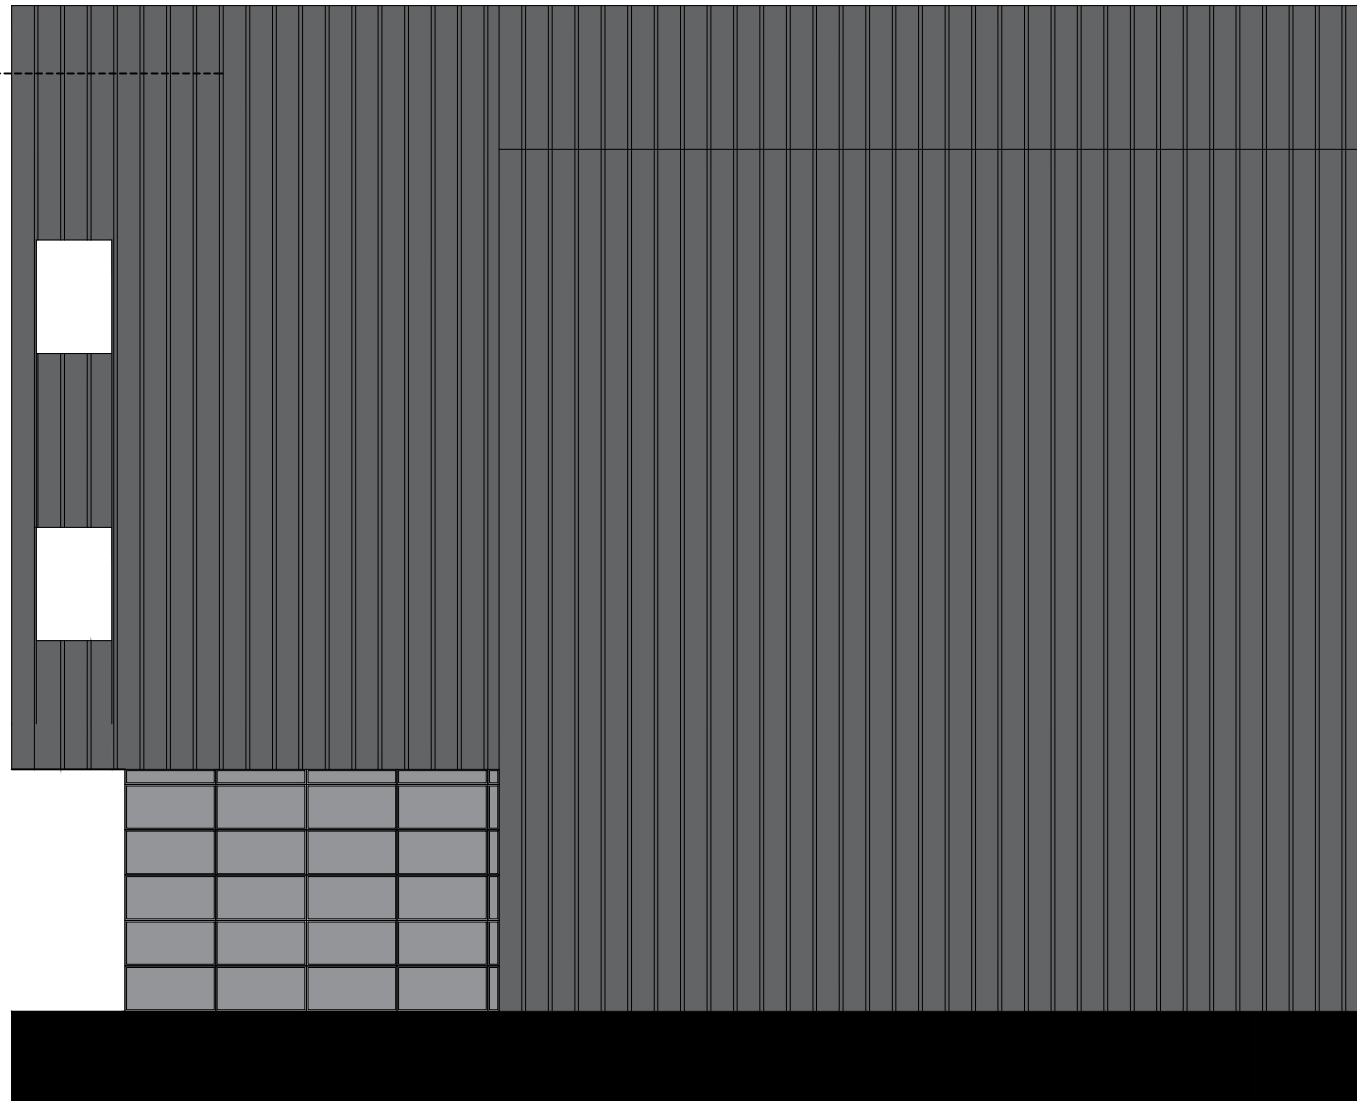

East view

Sc : 1/100



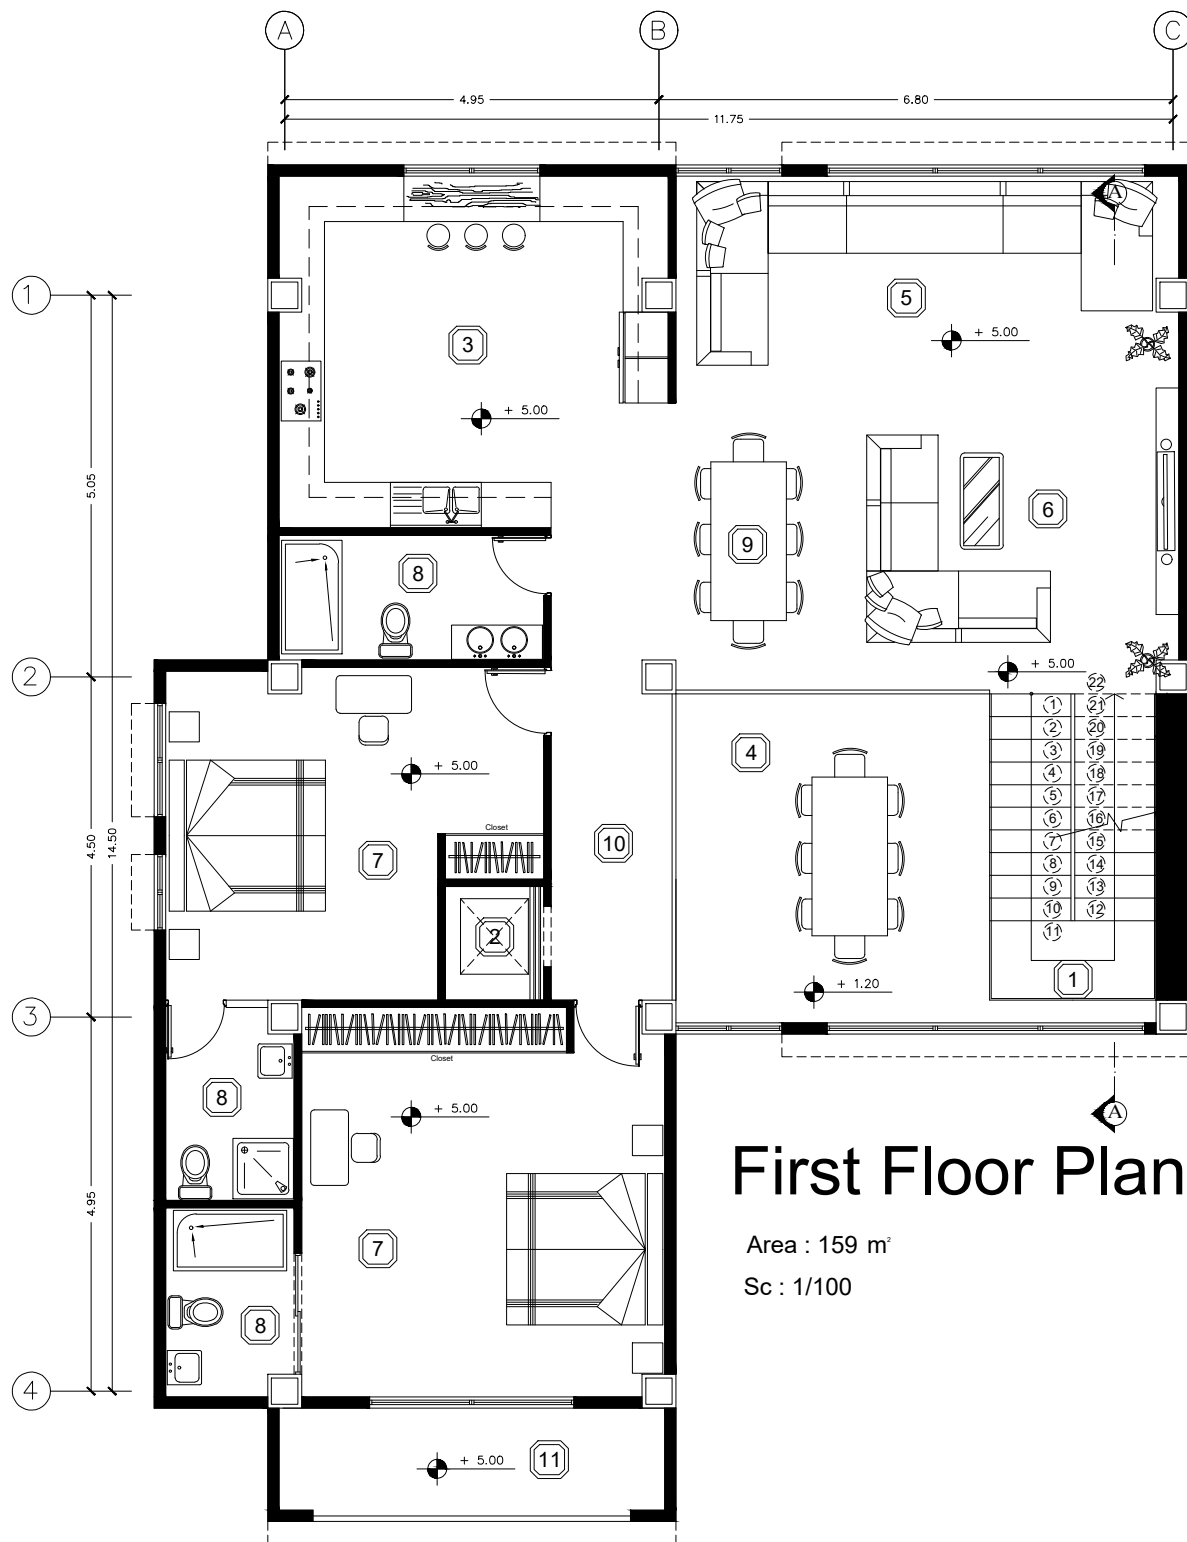


First Floor Plan

Area : 159 m²
 Sc : 1/100

- ① Stair
- ② Elevator
- ③ Kitchen
- ④ Void
- ⑤ Living room
- ⑥ Tv room
- ⑦ Bed room
- ⑧ Bathroom
- ⑨ Dining room
- ⑩ Corridor
- ⑪ Balcony




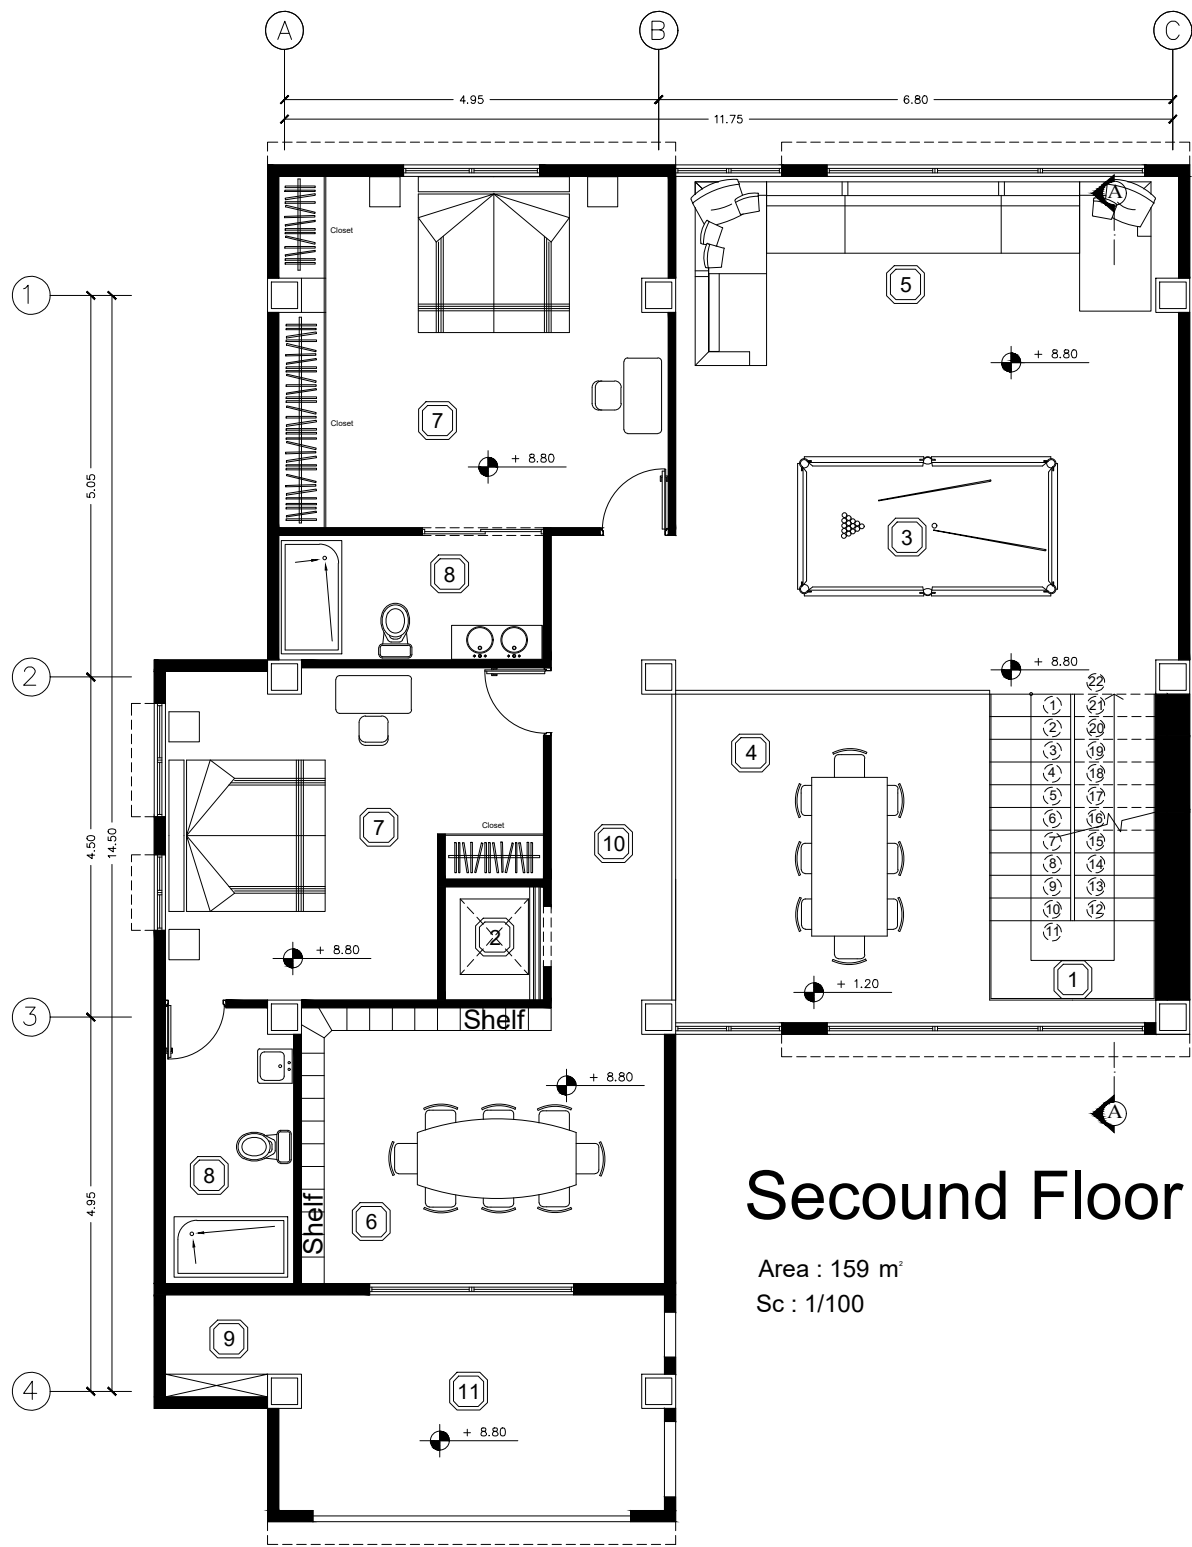


- ① Stair
- ② Elevator
- ③ Game room
- ④ Void
- ⑤ Living room
- ⑥ Library
- ⑦ Bed room
- ⑧ Bathroom
- ⑨ Barbecue
- ⑩ Corridor
- ⑪ Balcony

Secound Floor Plan




Area : 159 m²
 Sc : 1/100

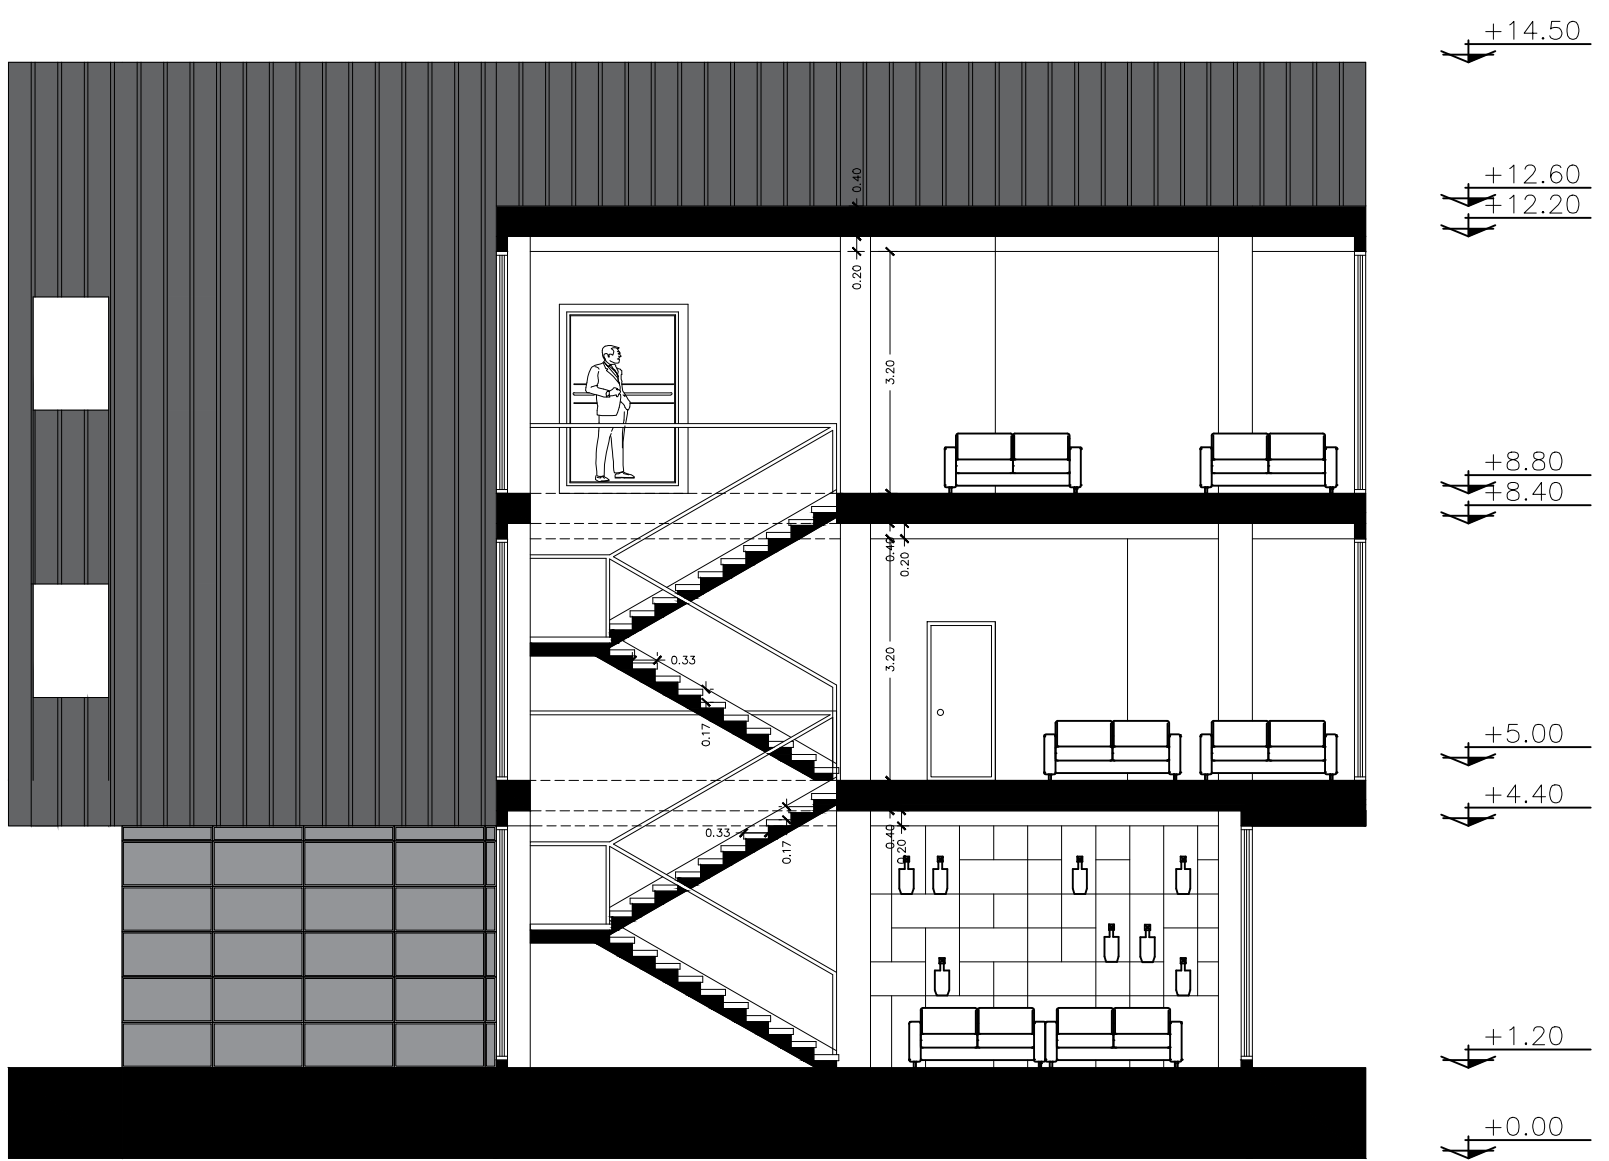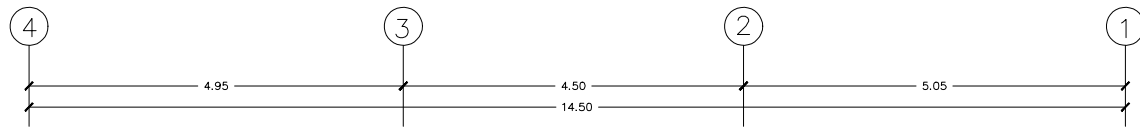

Section A-A


Sc : 1/100

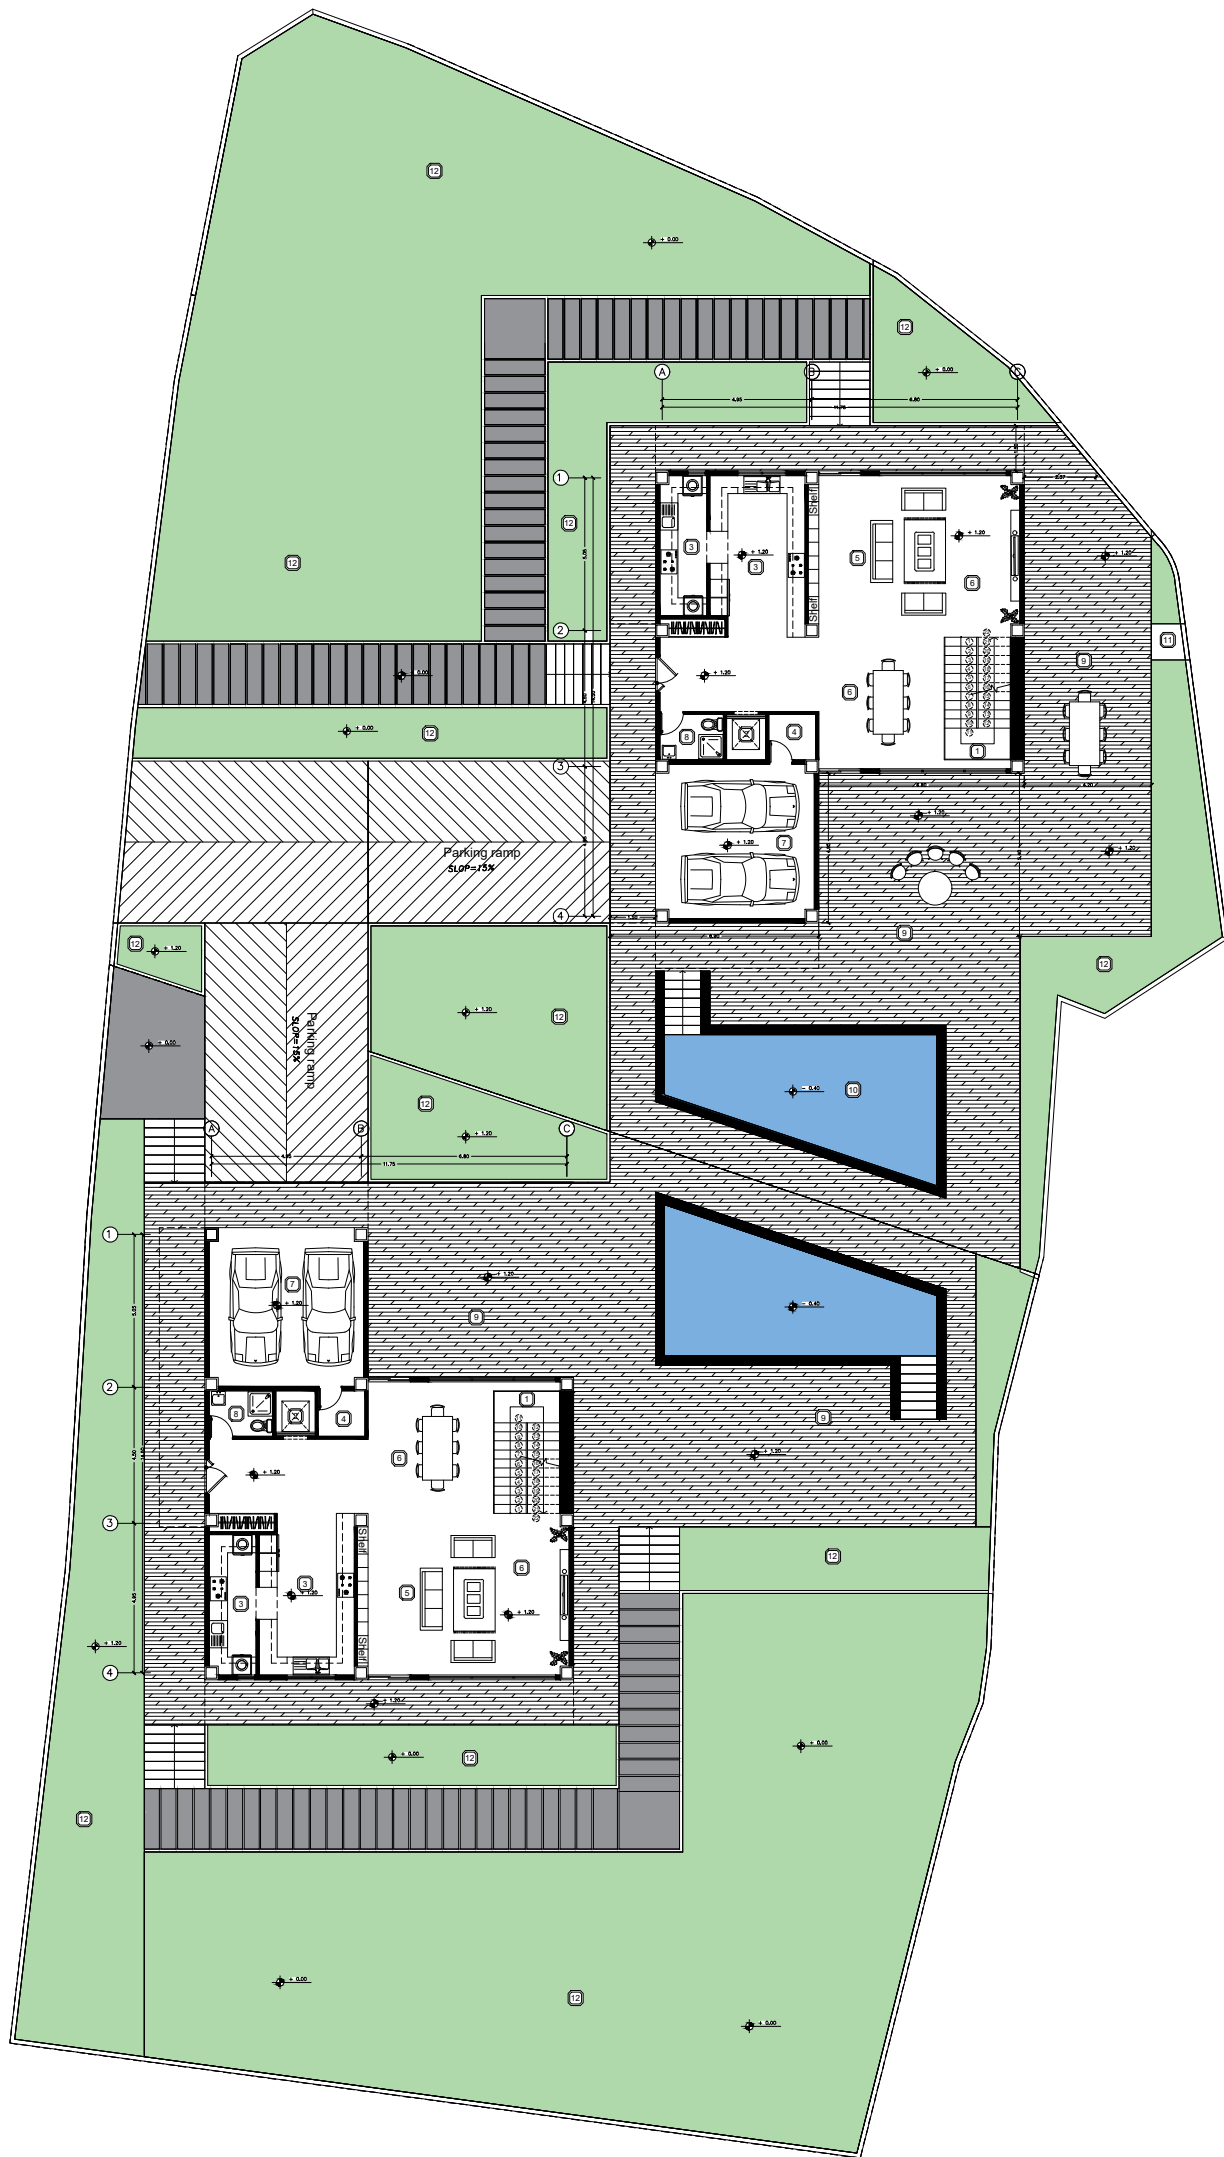

- 1 Stair
- 2 Elevator
- 3 Kitchen
- 4 Facilities
- 5 Bar
- 6 Bar hall
- 7 Parking
- 8 Bathroom
- 9 Terrace
- 10 Pool
- 11 Barbecue
- 12 Garden

Site Plan
 Sc : 1/250



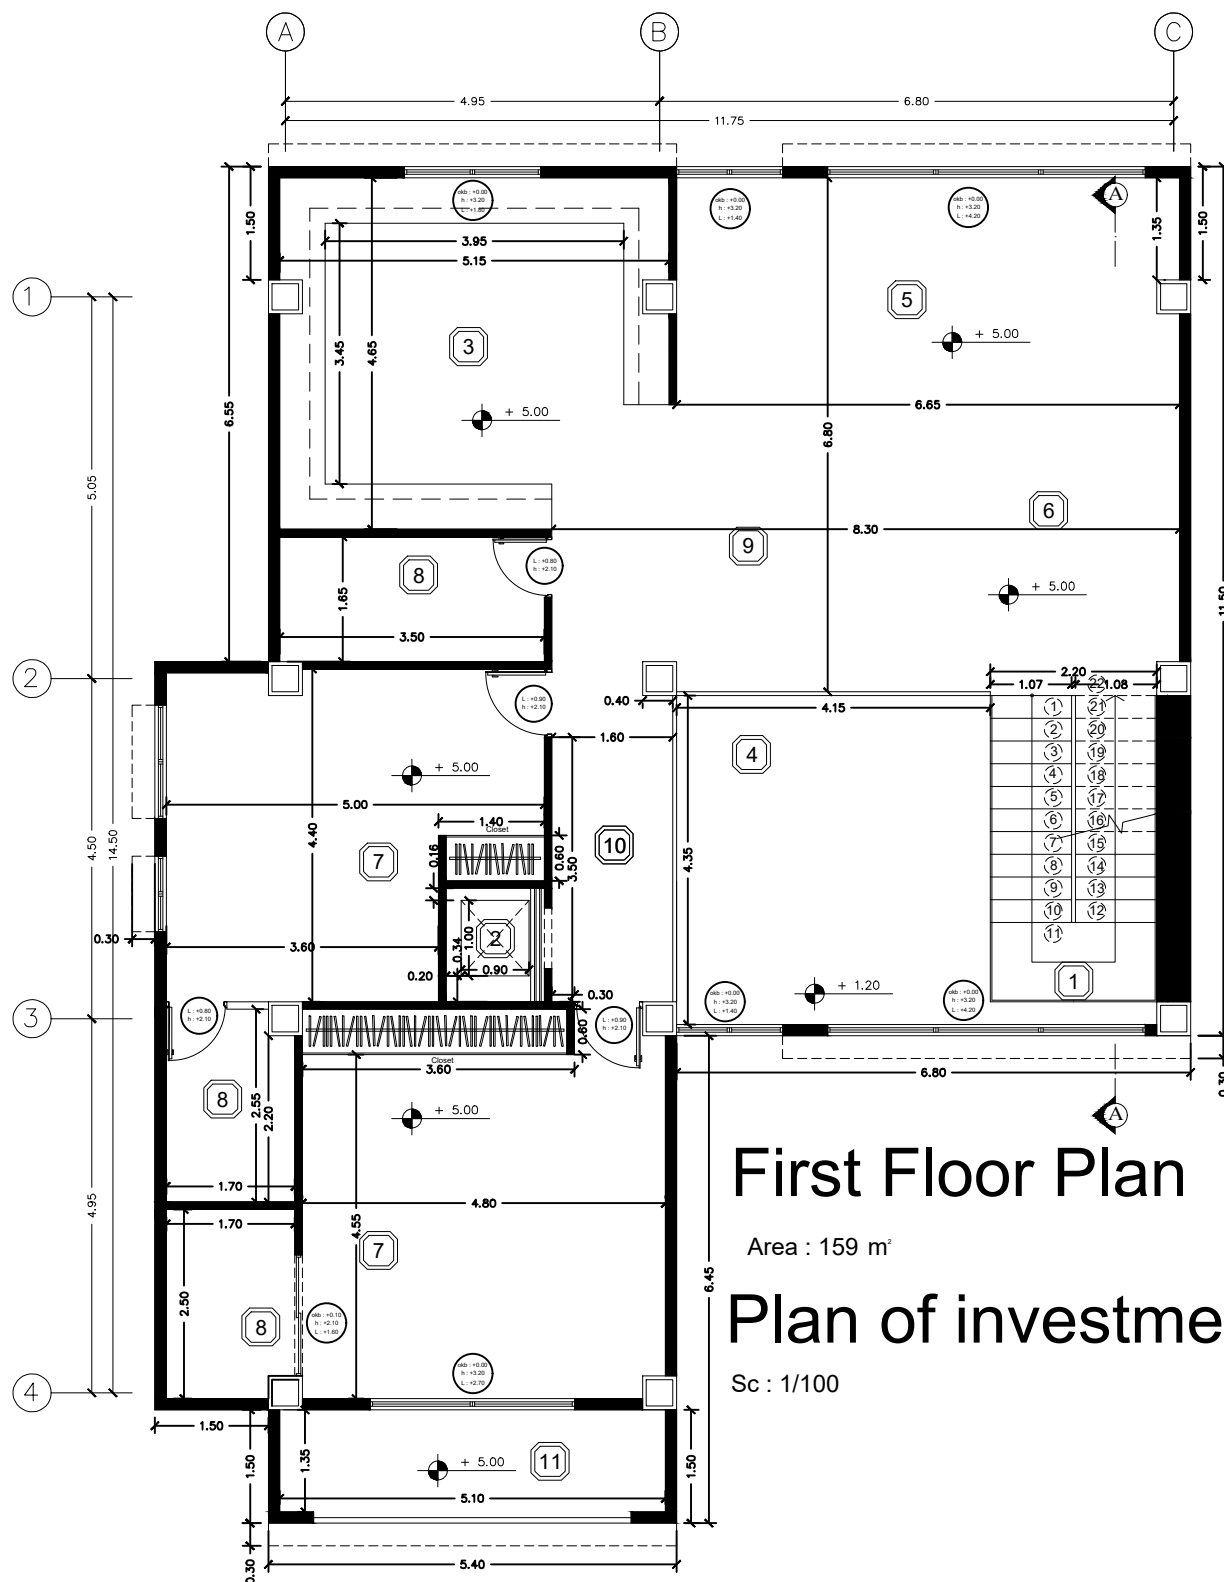

- ① Stair
- ② Elevator
- ③ Kitchen
- ④ Void
- ⑤ Living room
- ⑥ Tv room
- ⑦ Bed room
- ⑧ Bathroom
- ⑨ Dining room
- ⑩ Corridor
- ⑪ Balcony


First Floor Plan

Area : 159 m²

Plan of investment

Sc : 1/100



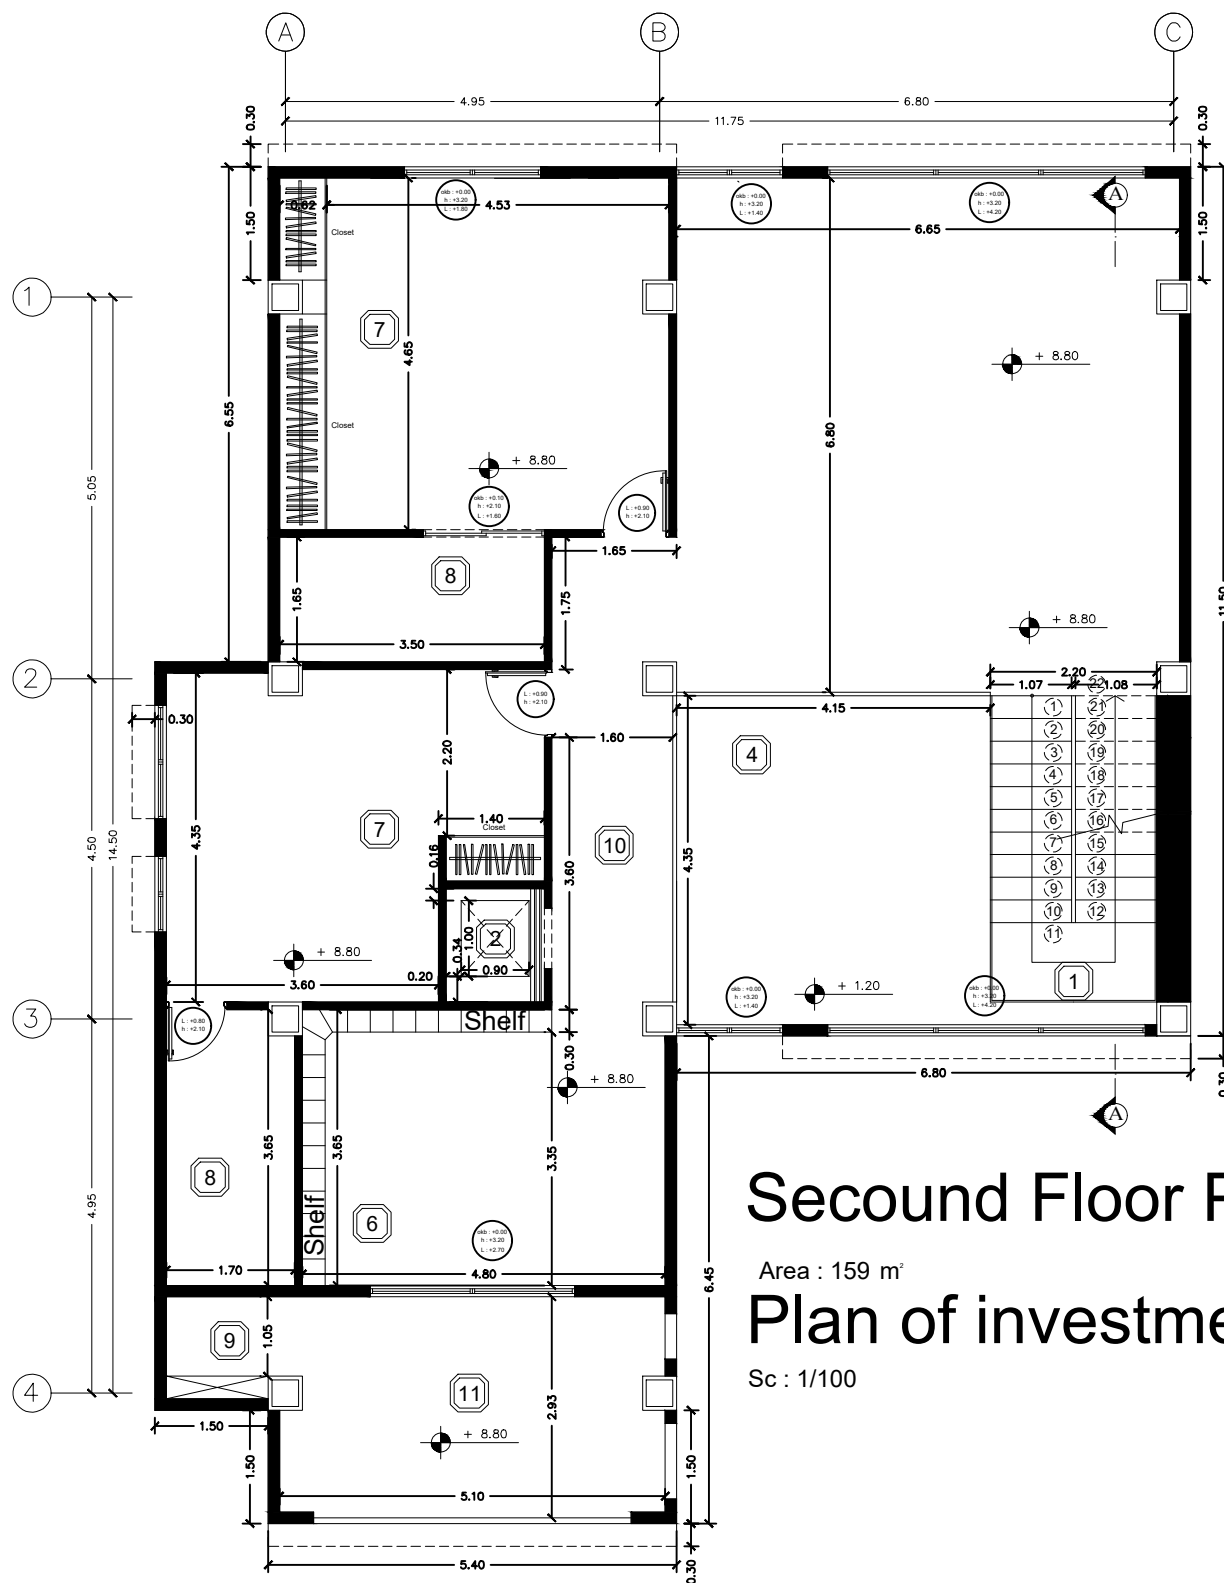

- ① Stair
- ② Elevator
- ③ Game room
- ④ Void
- ⑤ Living room
- ⑥ Library
- ⑦ Bed room
- ⑧ Bathroom
- ⑨ Barbecue
- ⑩ Corridor
- ⑪ Balcony

Second Floor Plan



Area : 159 m²

Plan of investment

Sc : 1/100