


TIP FLOOR PLAN FURNISHED
scale: 1/100

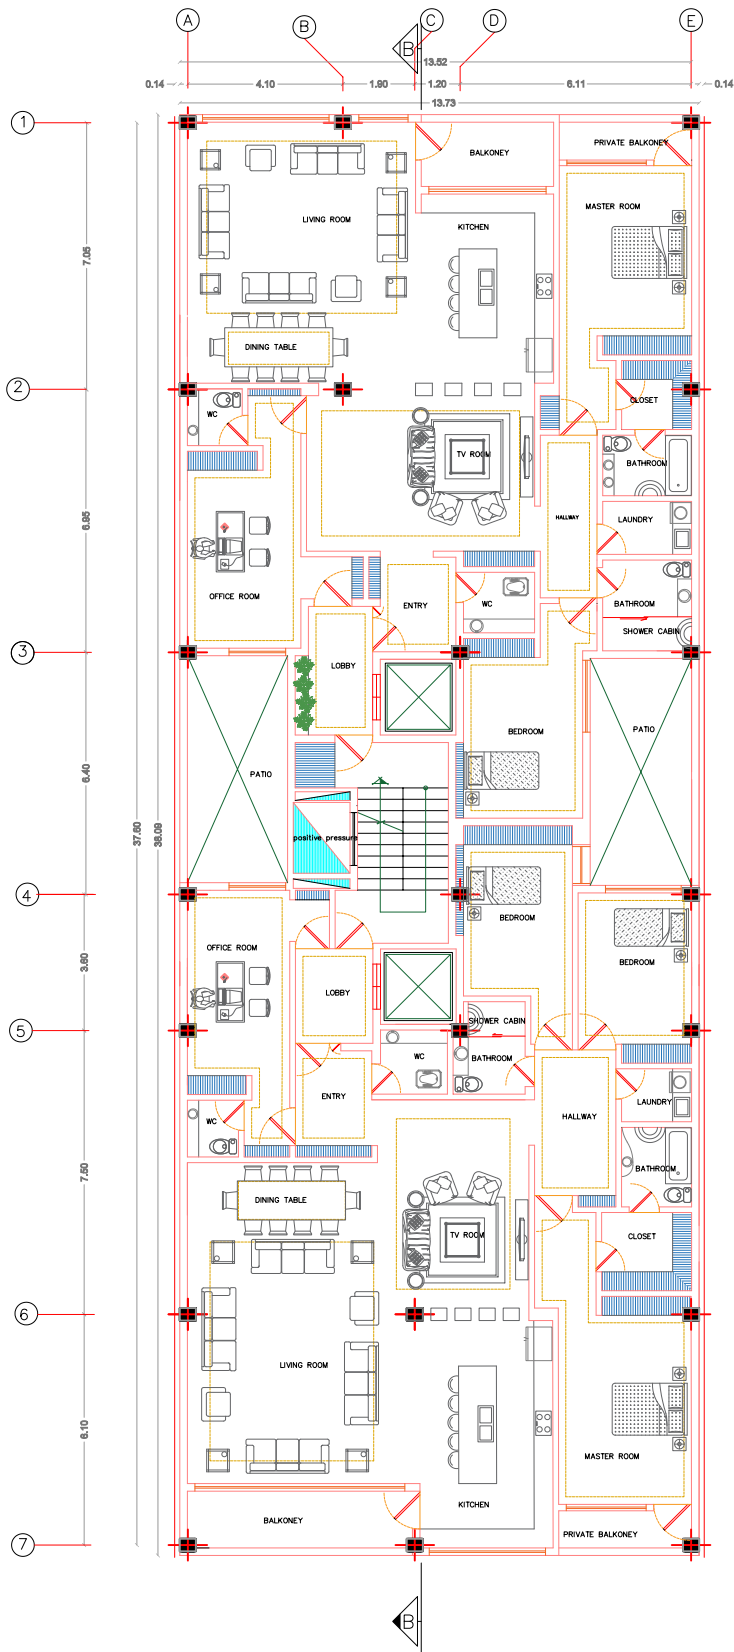

A B C D E
0.14 4.10 1.90 1.20 8.11 0.14
13.52
13.73

1 7.05
2 6.85
3 6.40
4 3.80
5 7.50
6 6.10
7

37.80
38.08

B A