

خانه مگبی!

Cubic house...










































 









پایاده روی خیابان

طبقه همکف

مقیاس: 1/100

A3

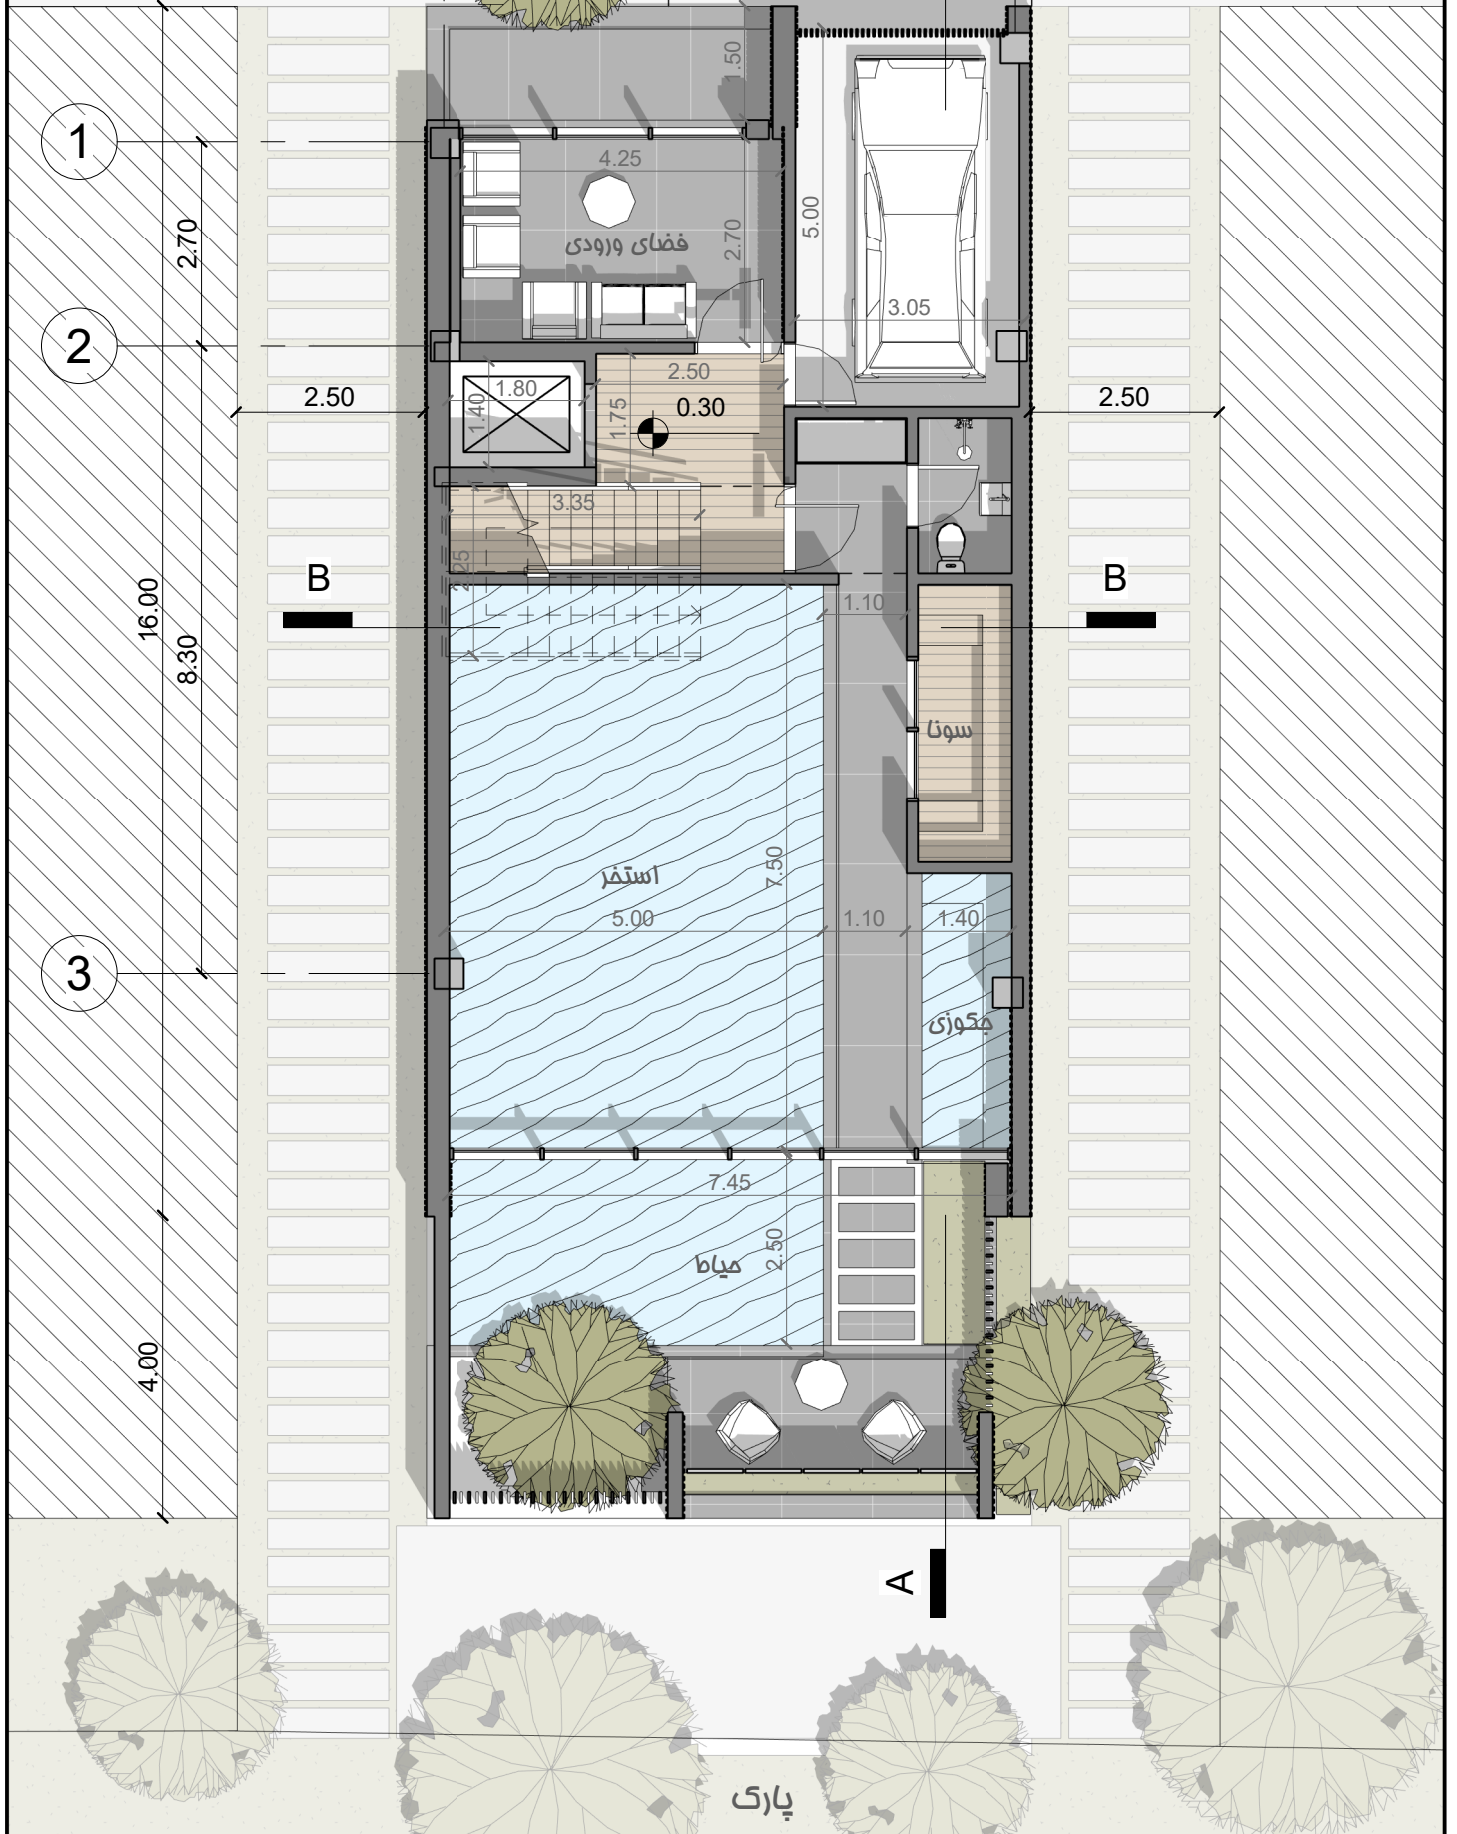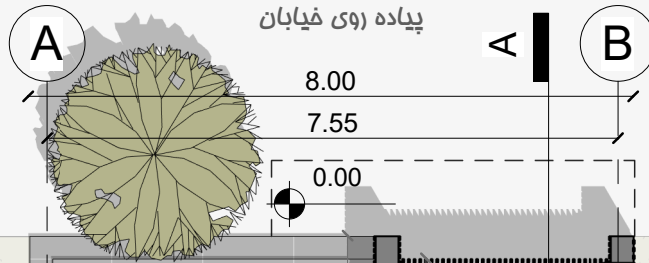



پیداده روی فیابان


0.00

7.55


طبقه اول

مقیاس: 1/100

A4

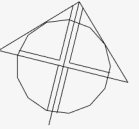

A A B

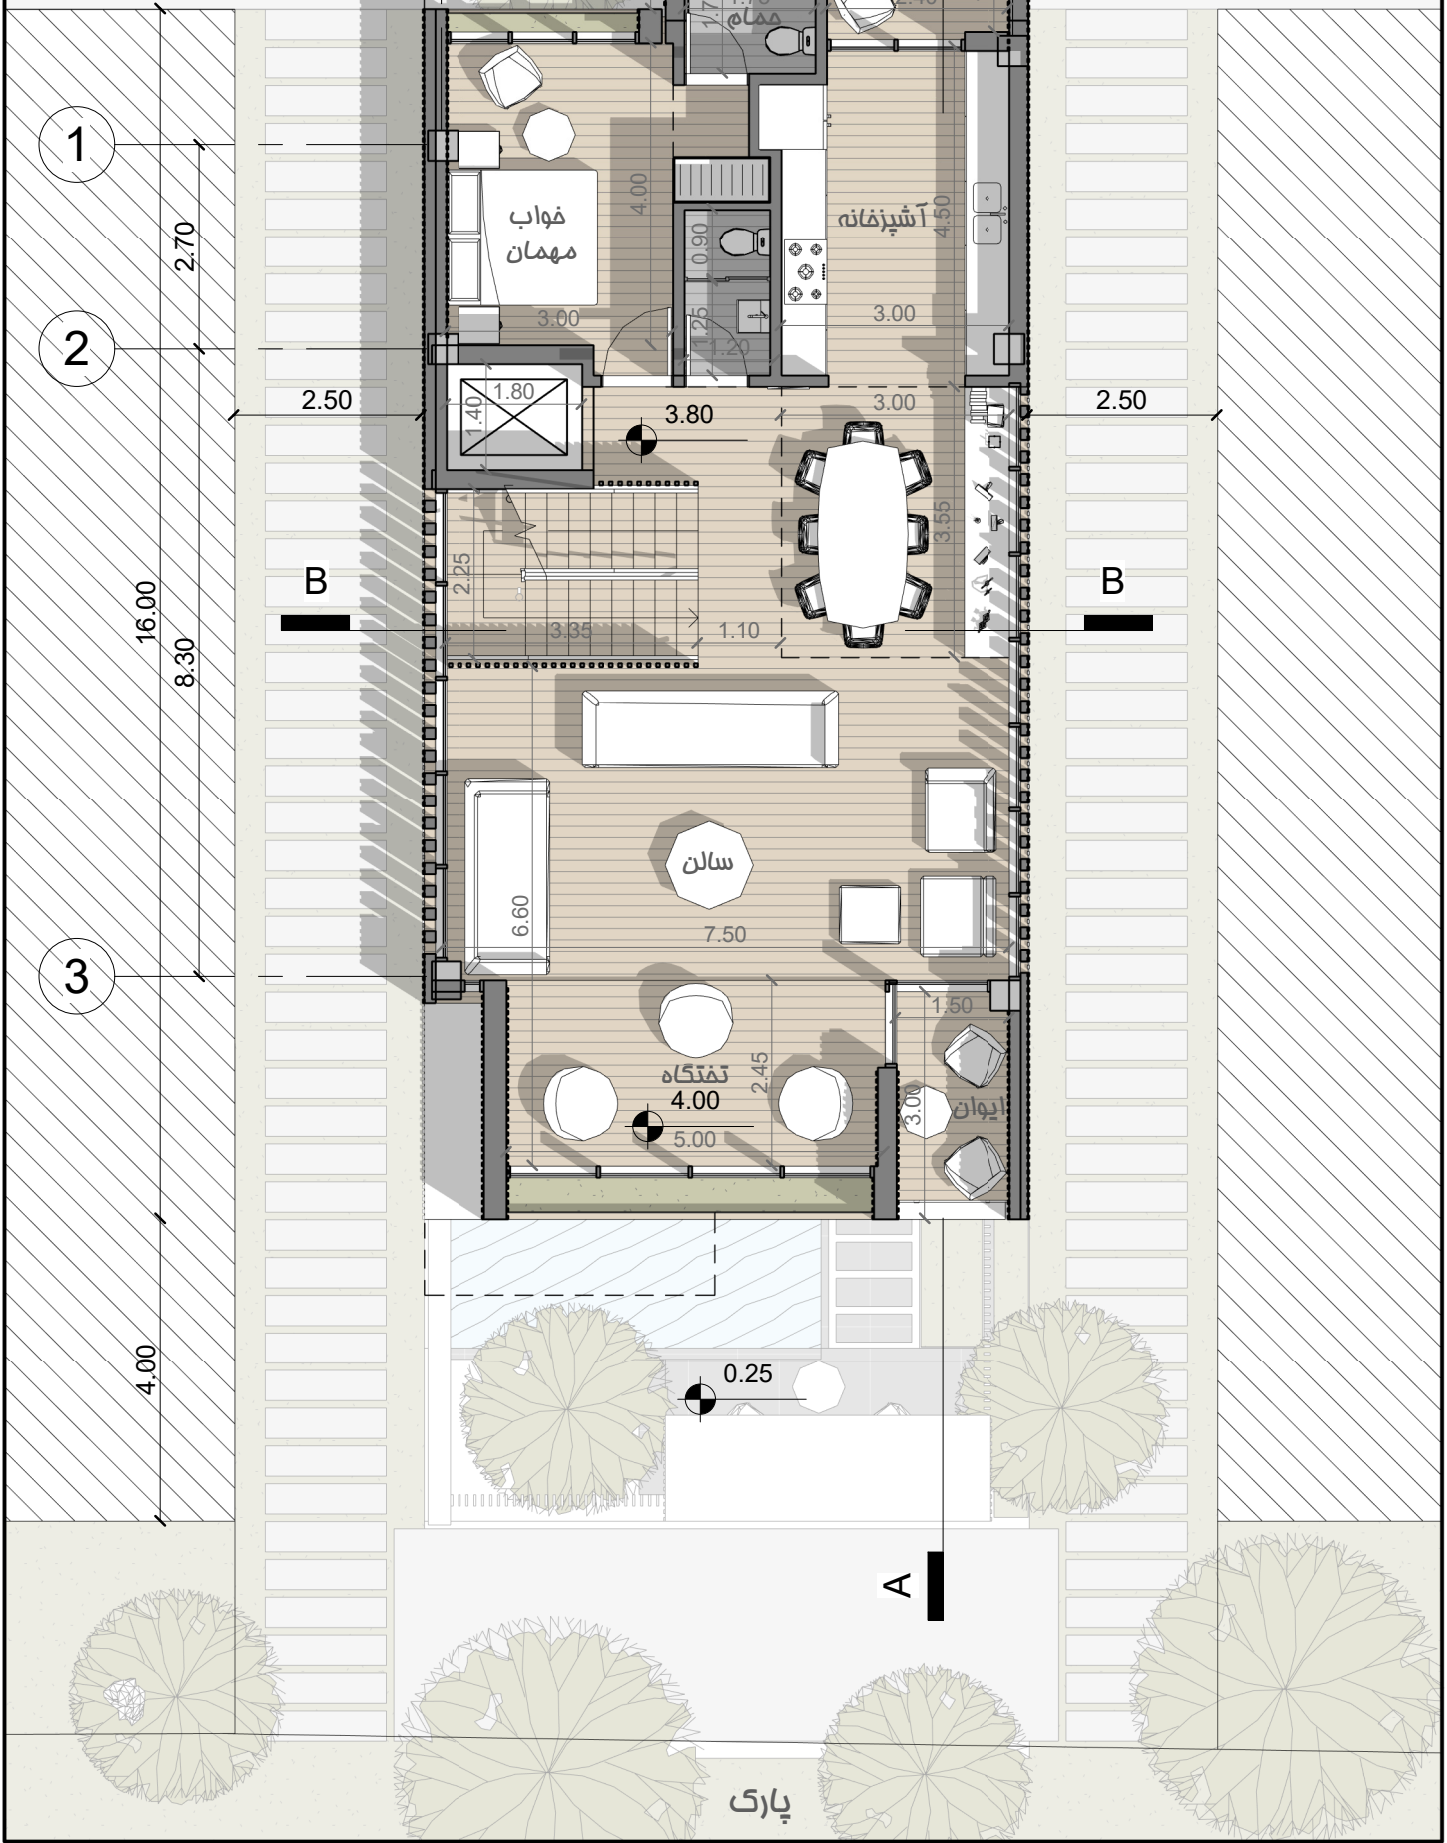

1

2

3

2.70

16.00

8.30

4.00

2.50

B

2.25

3.35

1.40

1.80

3.80

3.00

4.00

3.00

3.00

فواب مهمان

ایوان

آشپزخانه

سالن

تفتگاه

ایوان

پارک

A

2.50

B

3.55

3.00

1.30

0.40

2.40

1.70

1.75

0.90

1.26

1.10

1.50

3.00

3.00

3.00

3.00

3.00

3.00

3.00

3.00

3.00

3.00

3.00

3.00

3.00

3.00

3.00

3.00

3.00

3.00

0.25

0.00

7.55

0.00

0.00

0.00

0.00

0.00

0.00

0.00

0.00

0.00

0.00

0.00

0.00

0.00

0.00




A **پیداده روی فیابان** 0.00
8.00
7.55

طبقه دوم

مقیاس: 1/100

A4

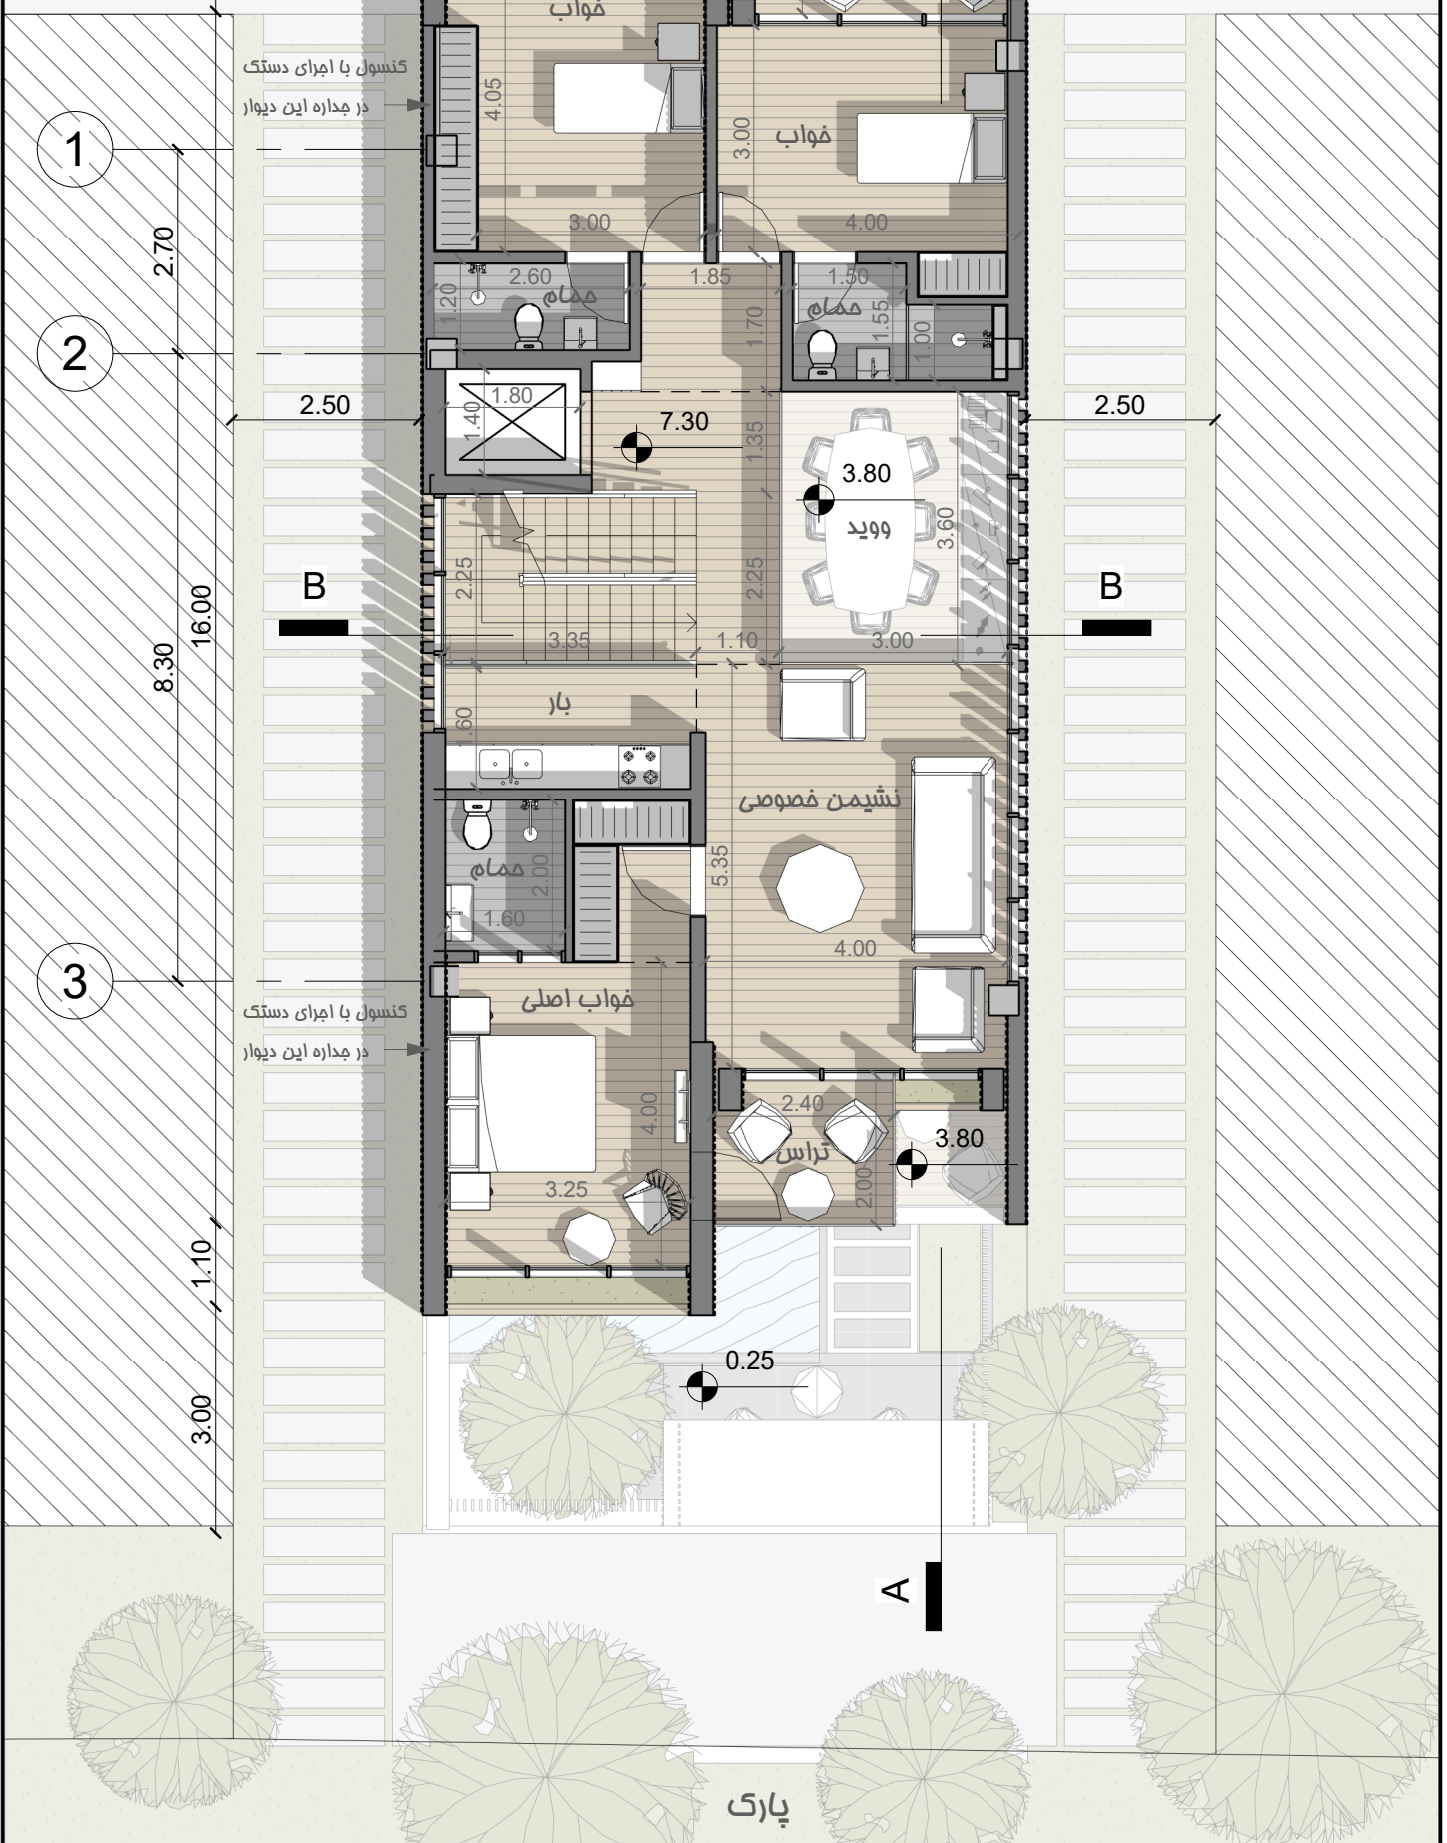

کنسول با اجرای دستک
در مداره این دیوار

کنسول با اجرای دستک
در مداره این دیوار

پارک




پیداده روی فیچان

0.00

بام

مقیاس: 1/100

A4

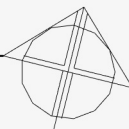

A

B

8.00

7.55

7.30

3.55

3.70

5.65

1.60

1

2.70

2

2.50

10.80

2.50

2.50

B

B

16.00

1.40

1.80

4.25

3.90

3.35

1.50

3

8.30

3.55

5.00

3.60

3.70

4.55

7.30

3.80


1.20


2.90

0.25

A

پاری

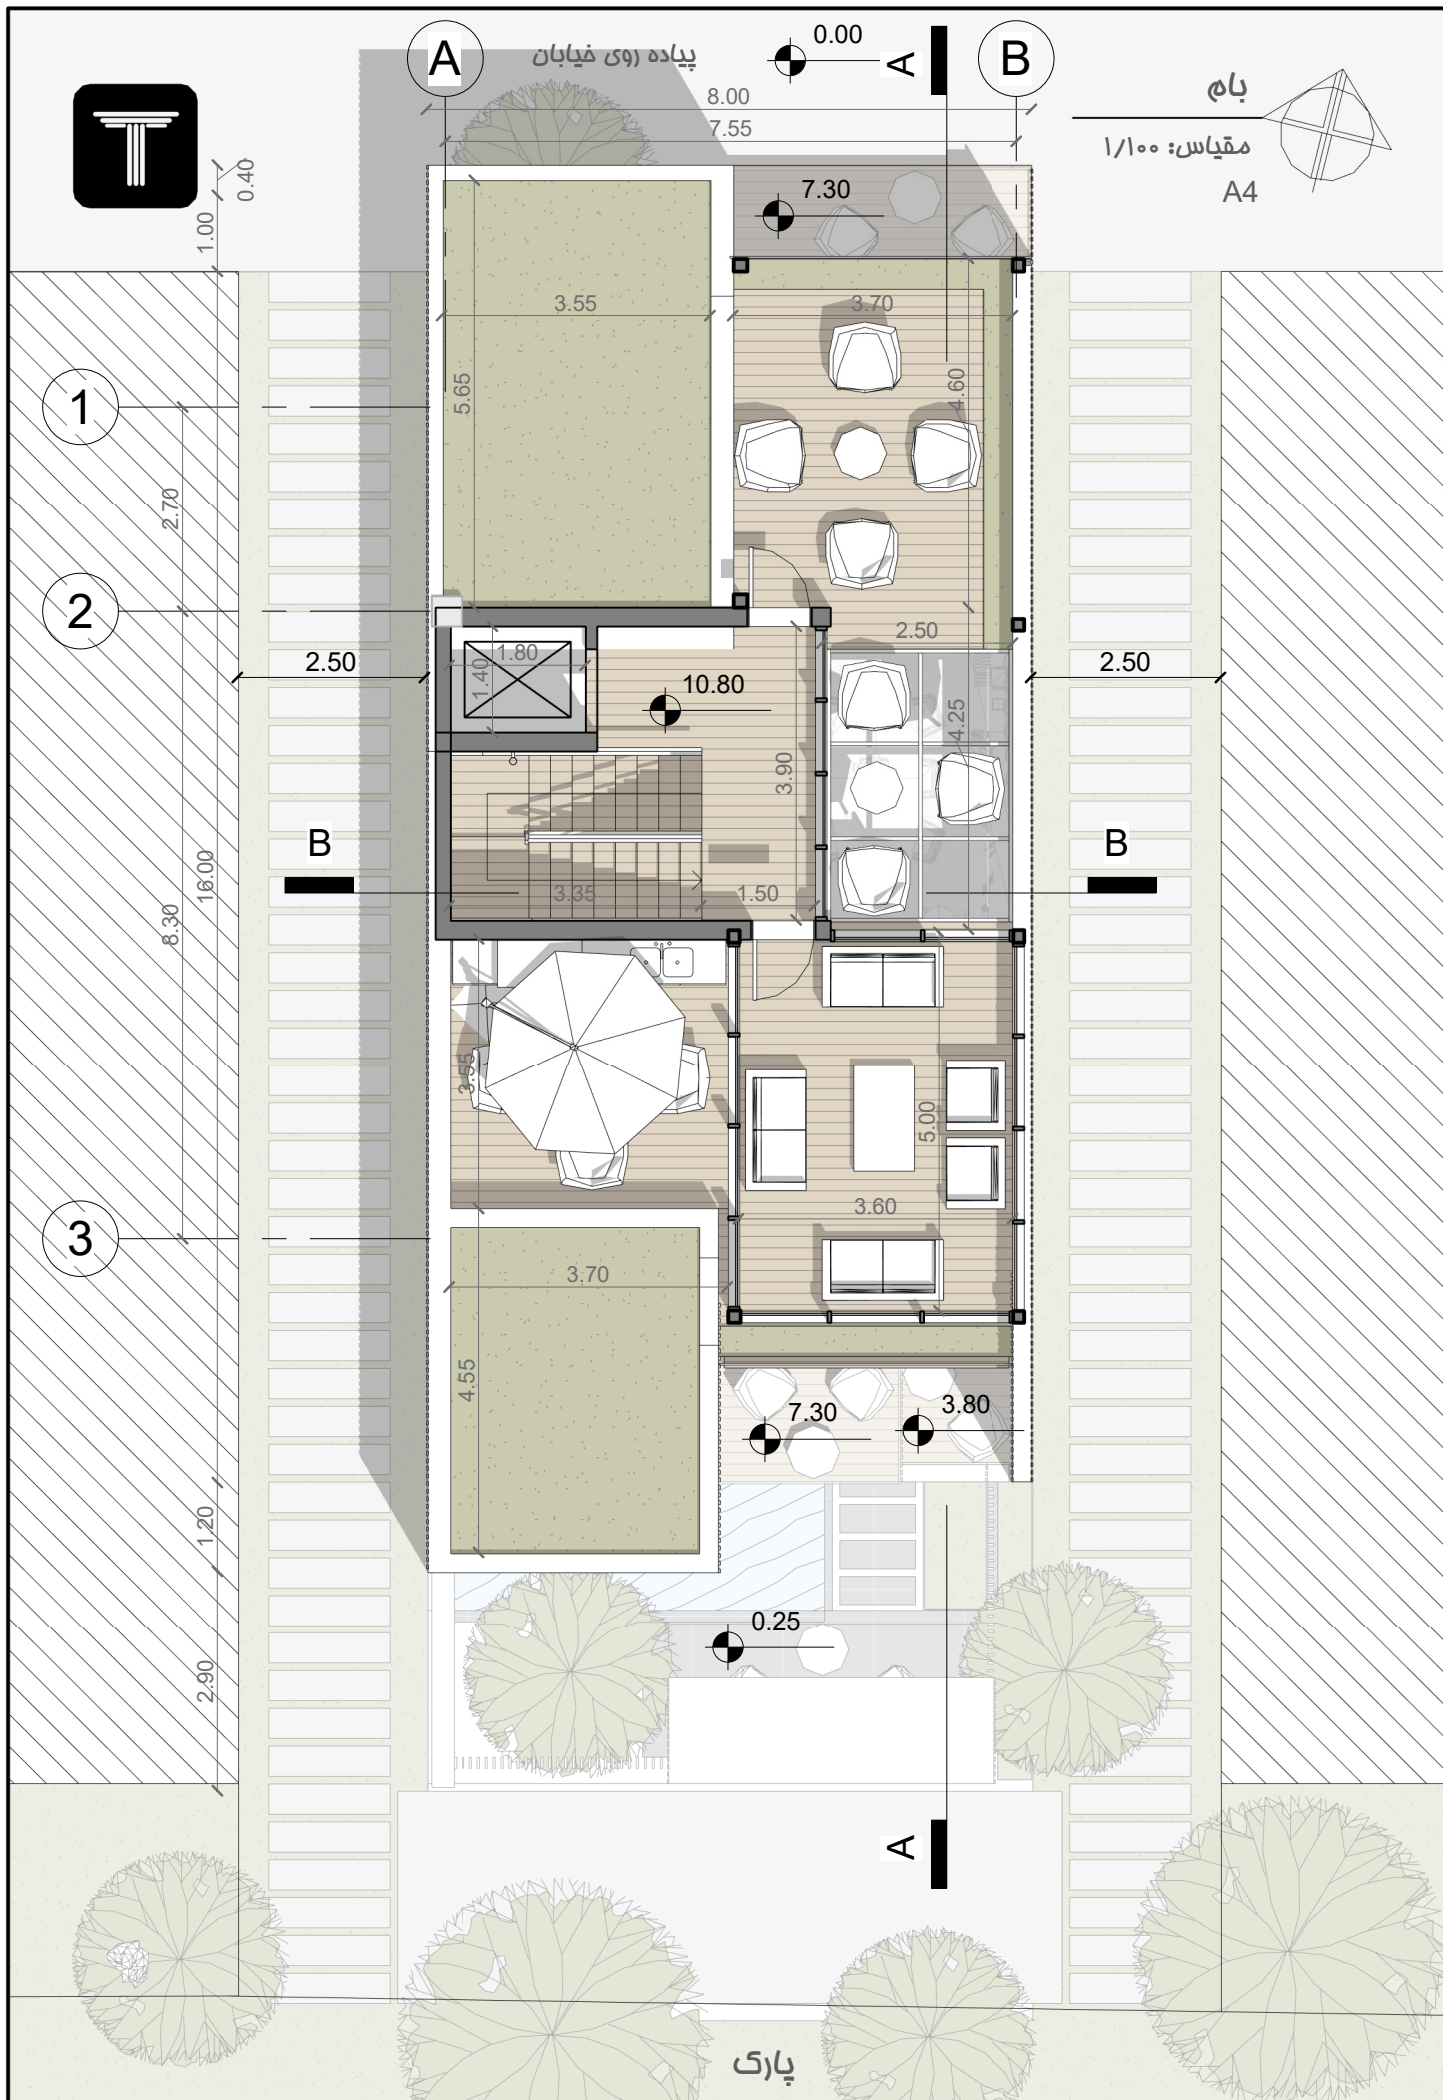

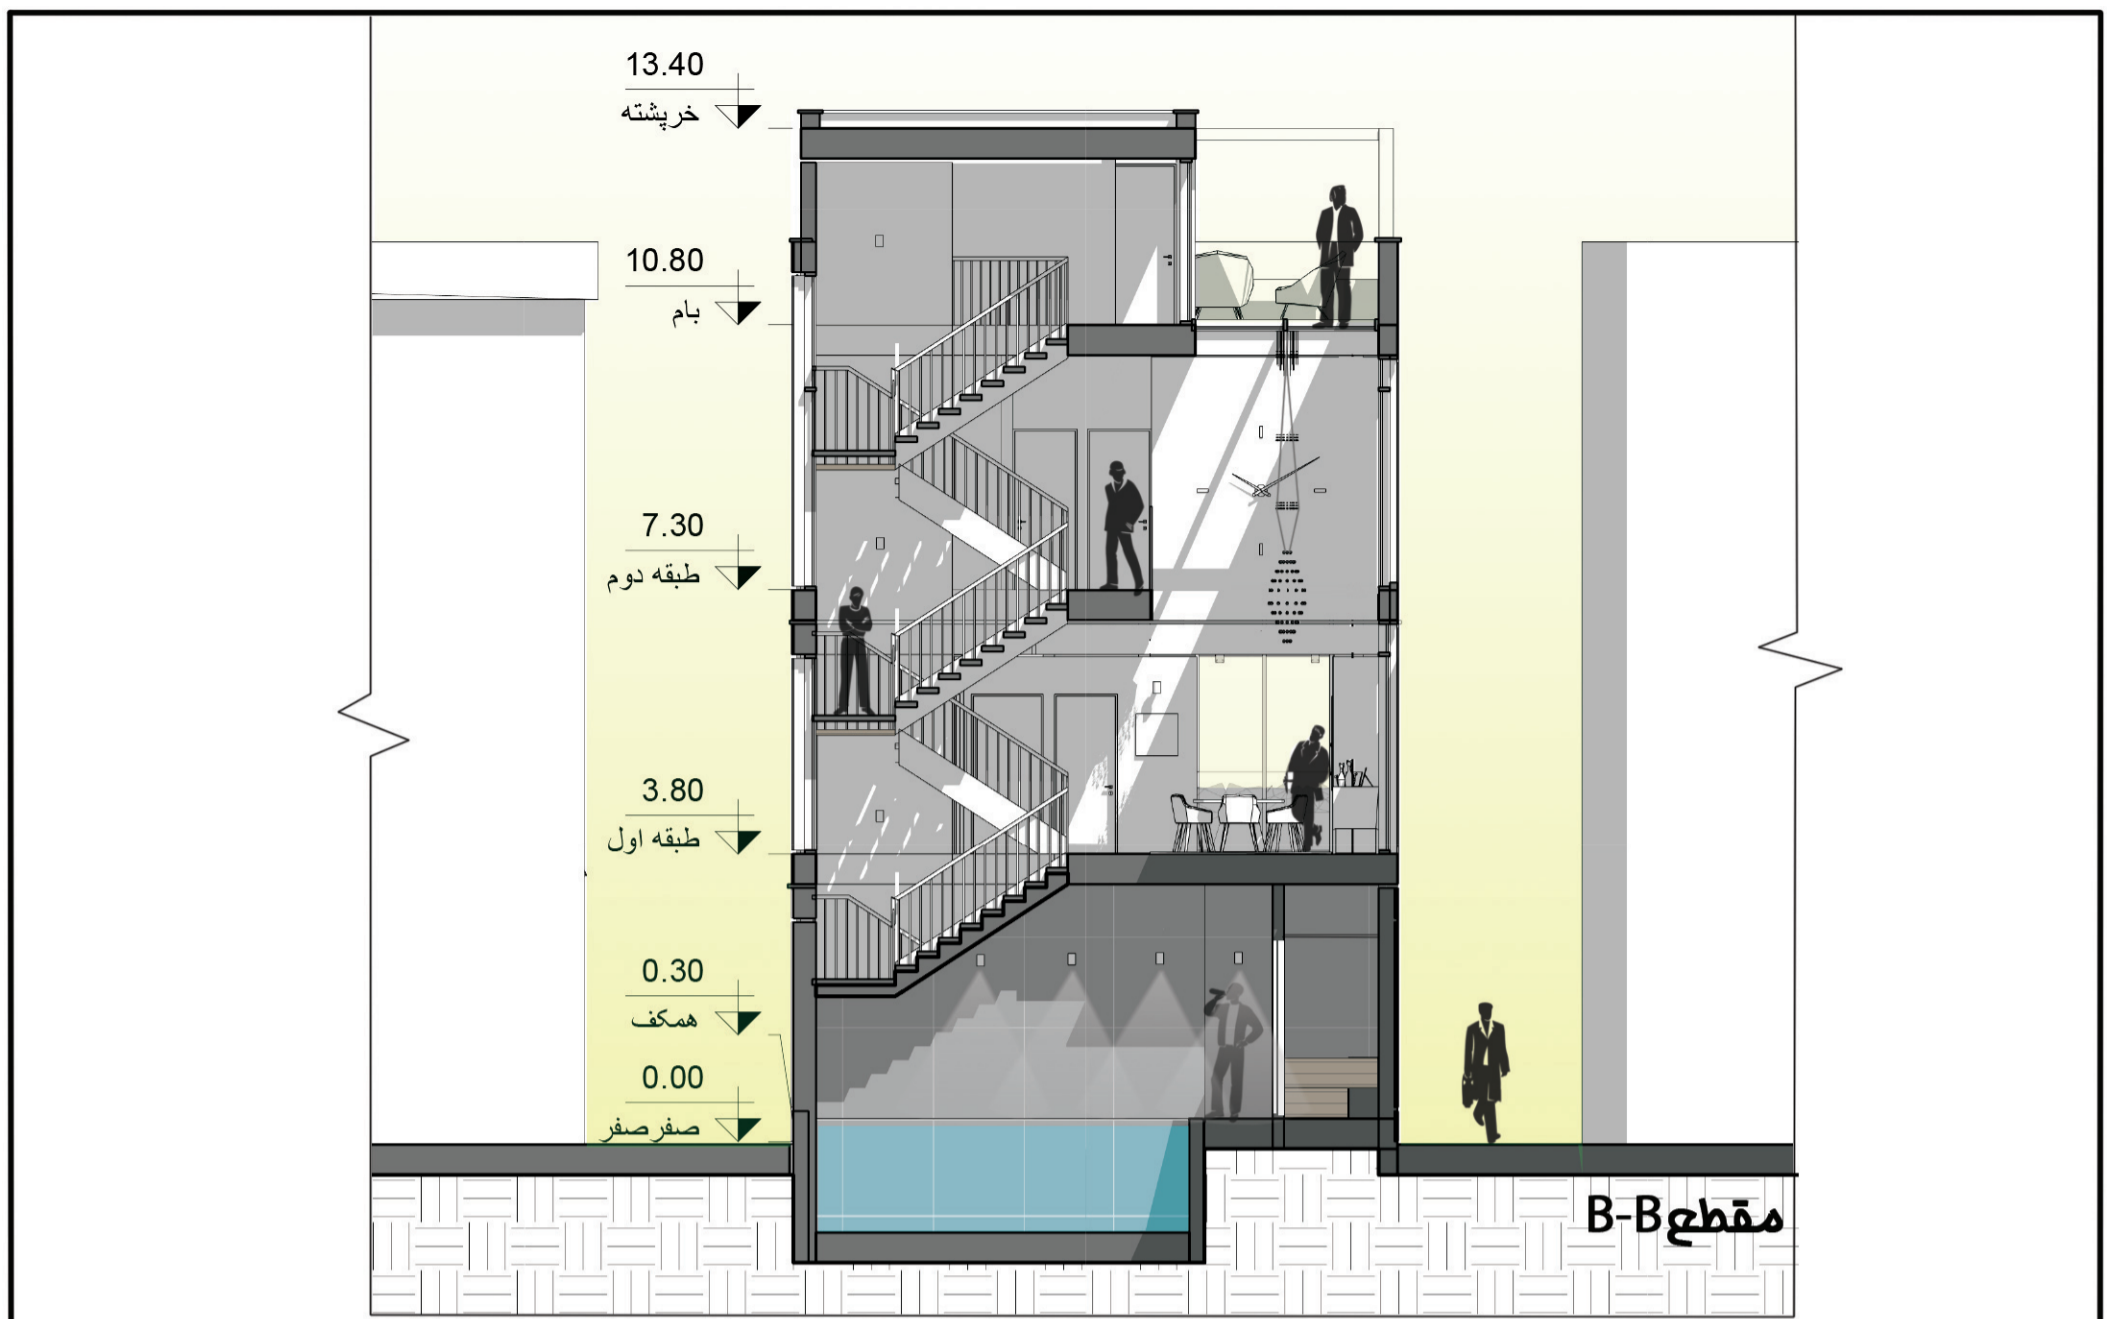

خانه مکعبی! (Cubic house)

موجودی شفاف، گرم، سفید و سبک است!
که تلاش می کند رو به یک فضای سبز جمعی شهری...
بستری شود برای فضاهای زندگی...

