

مجتمع مسكونى MG






















تیپ طبقات
مقیاس: ۱/۱۰۰




طبقه همکف

مقیاس: ۱/۱۰۰

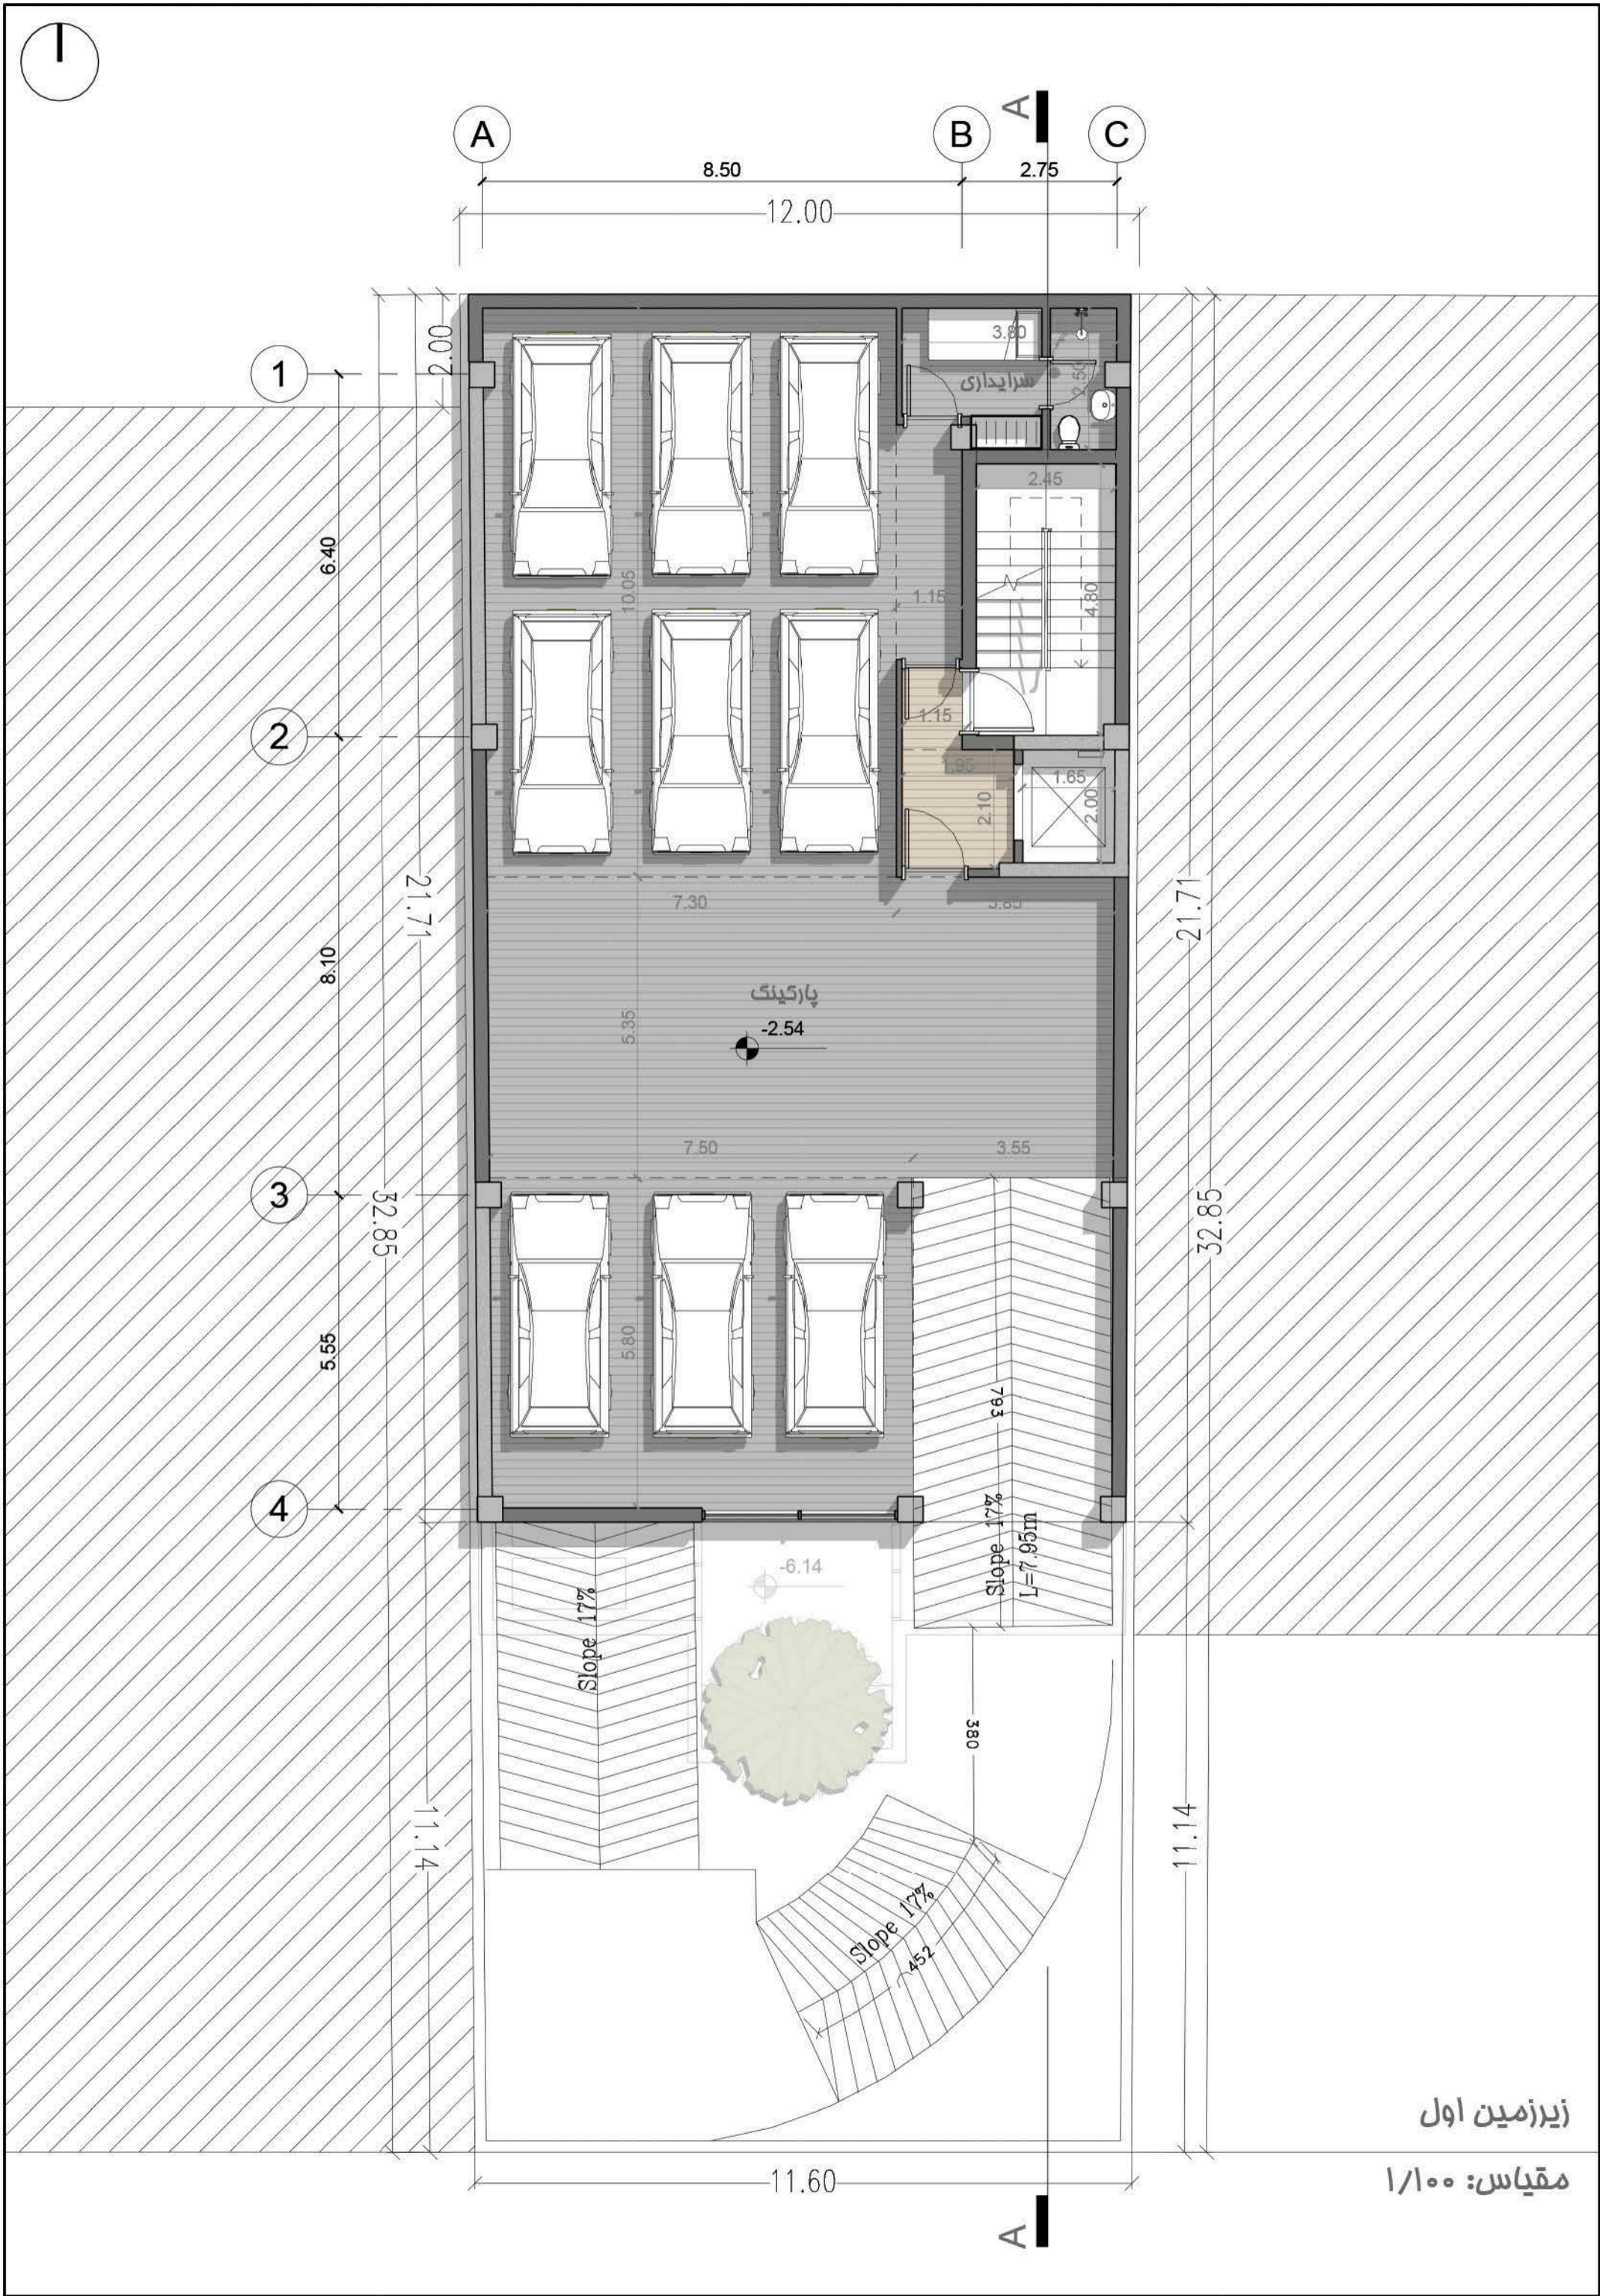

زیرزمین اول
مقیاس: ۱/۱۰۰

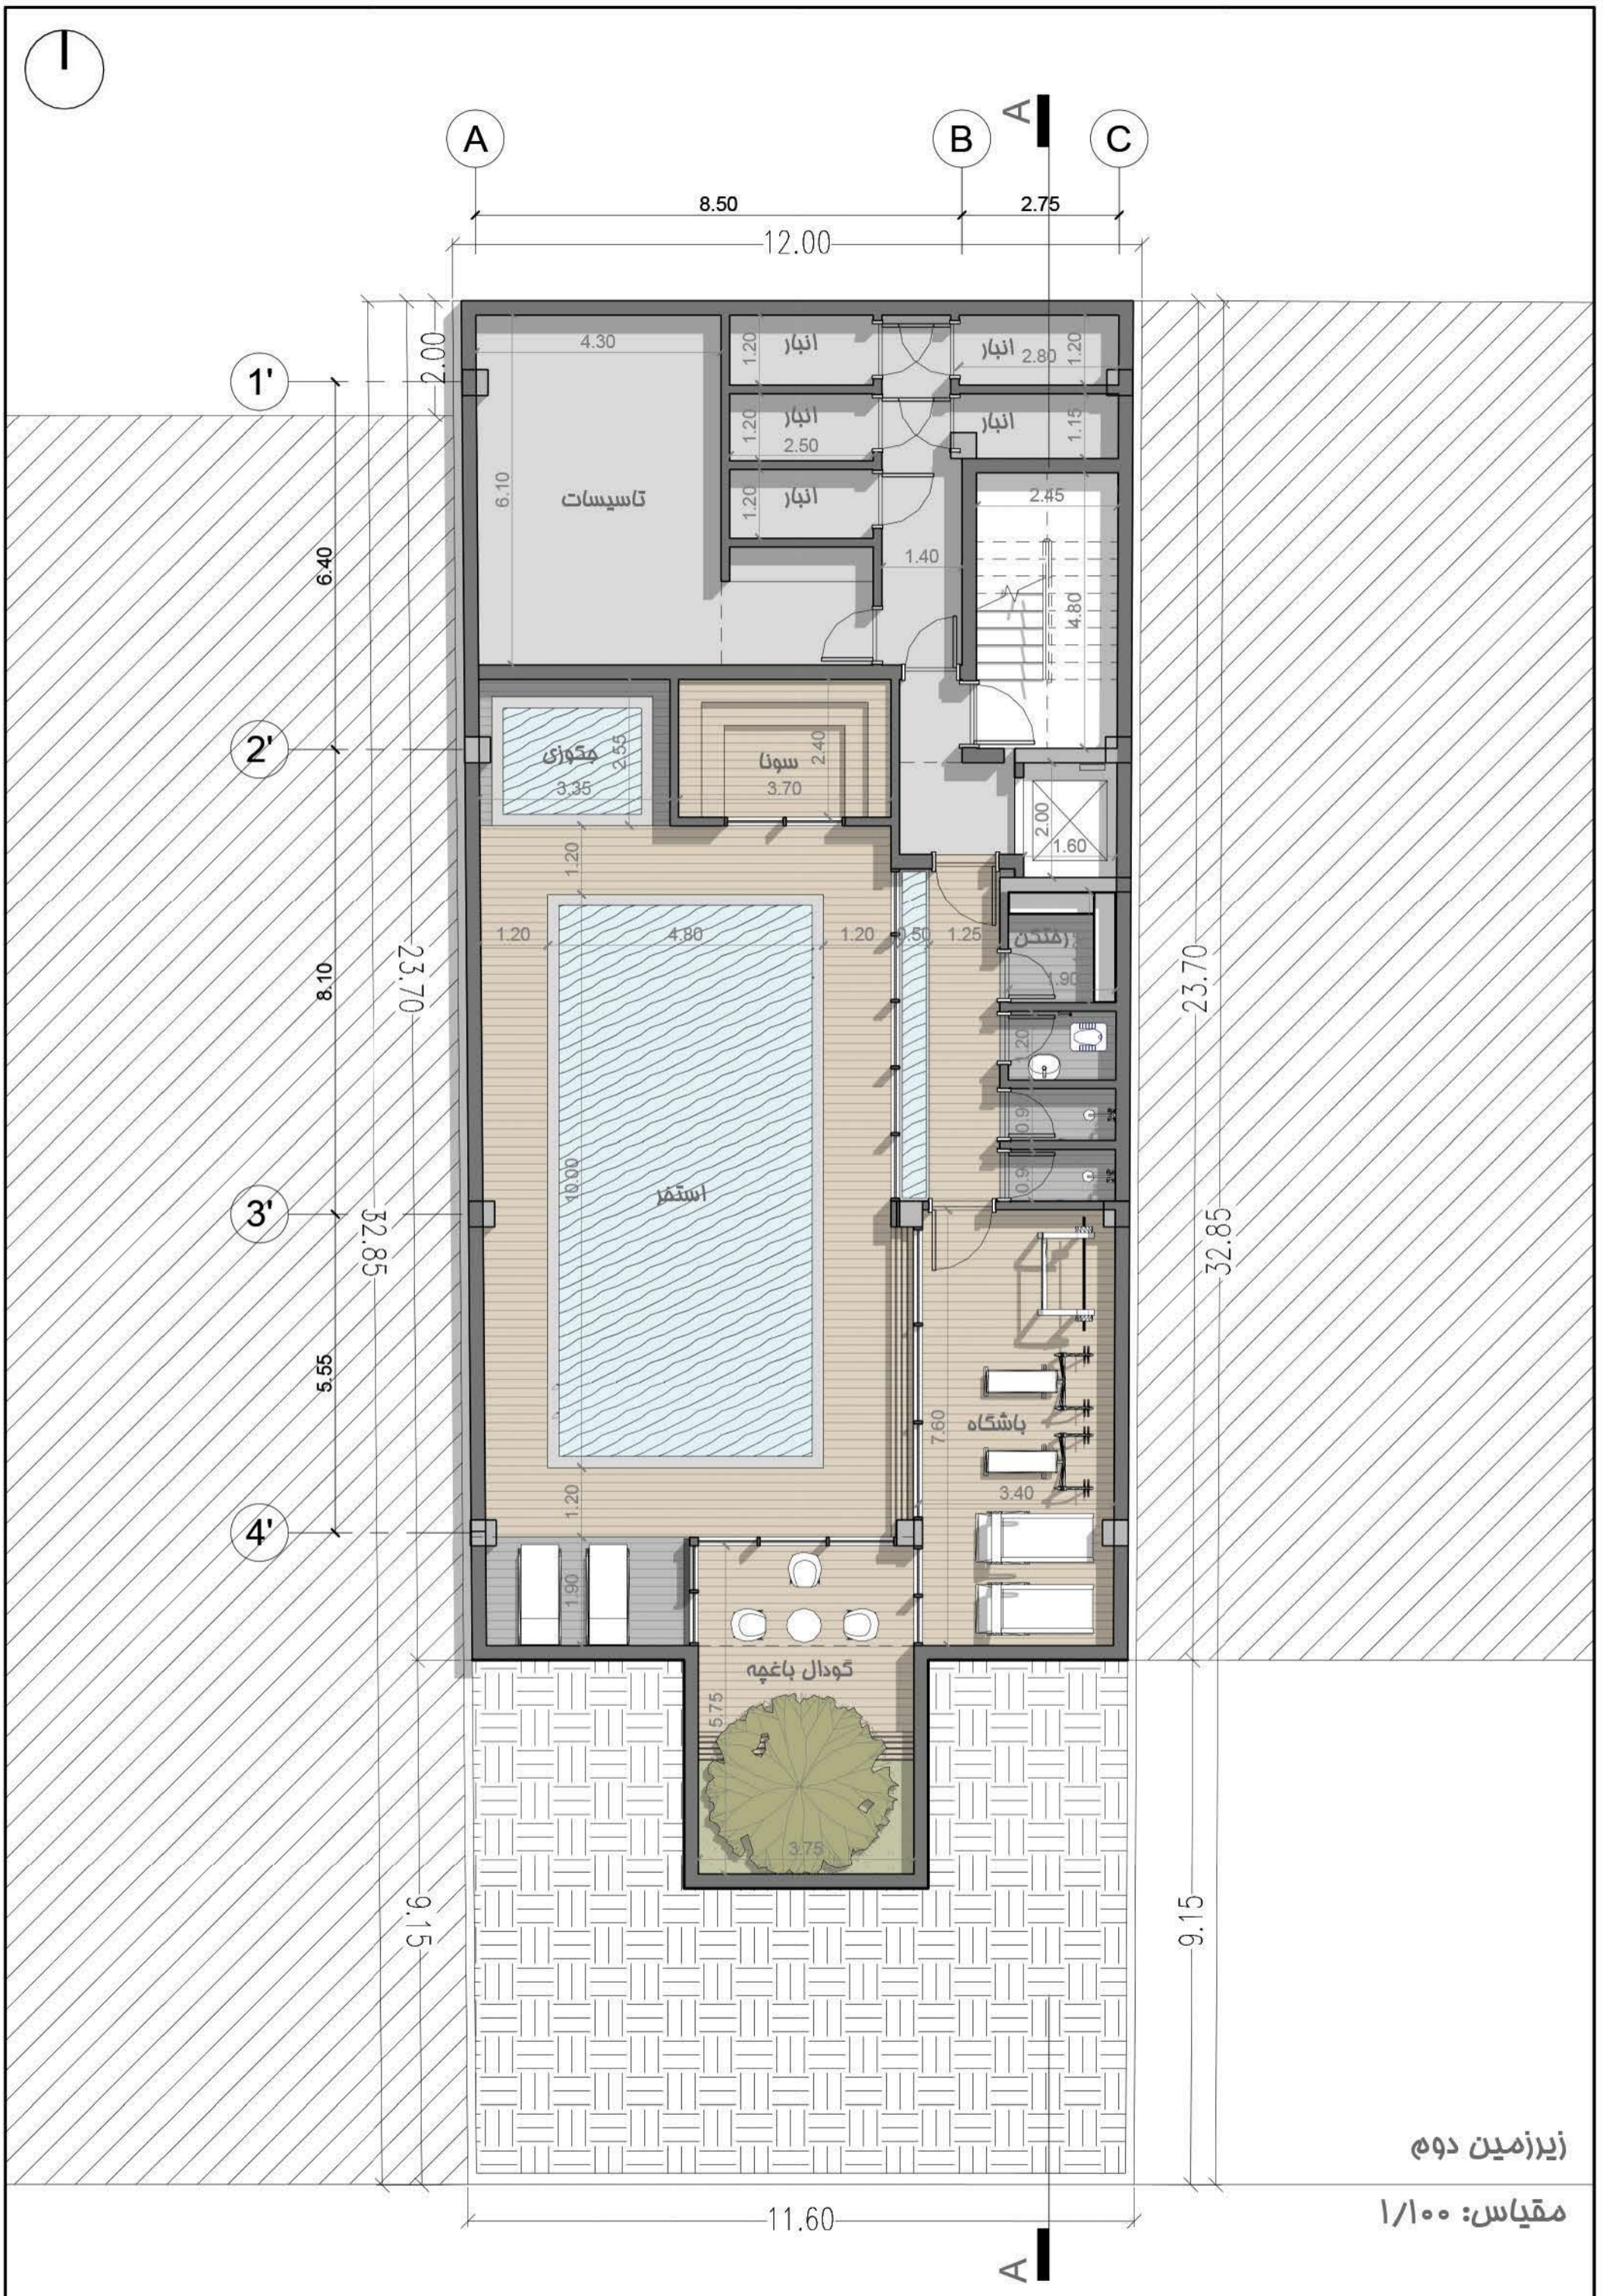




زیرزمین دوم

مقیاس: ۱/۱۰۰

دیاگرام کانسپت طرح

در این طرح،
فضاهای زندگی،
مجسمی است شفاف
در آغوش بنا!
رو به محوری سبز...

تا شاید امسال بهار
نسیمی از لابلای پنجران
با عطری از نارنج ایوان،
تن و جان را بنوازد...

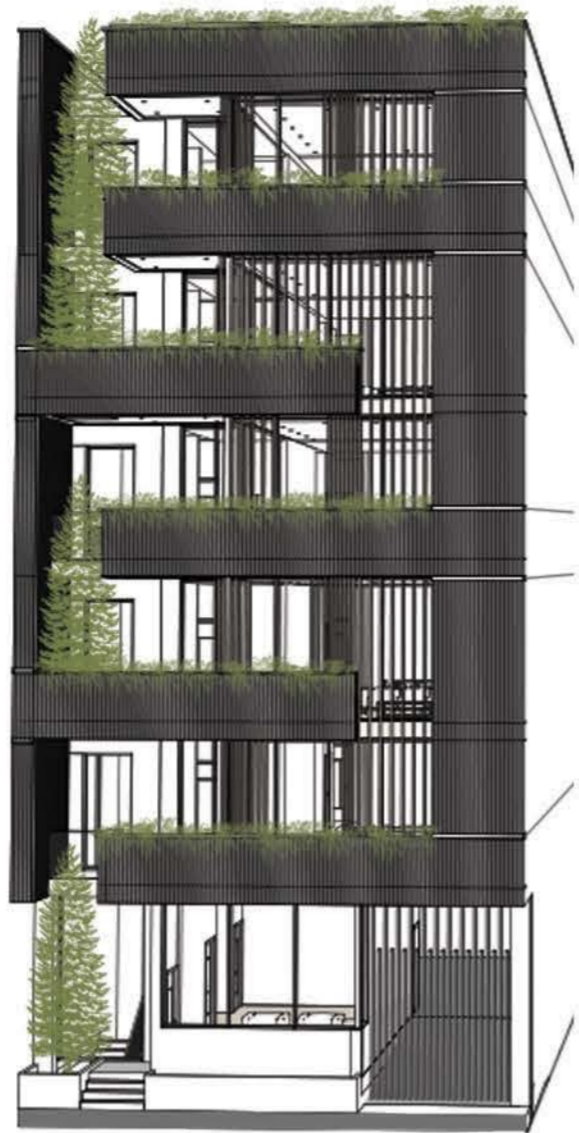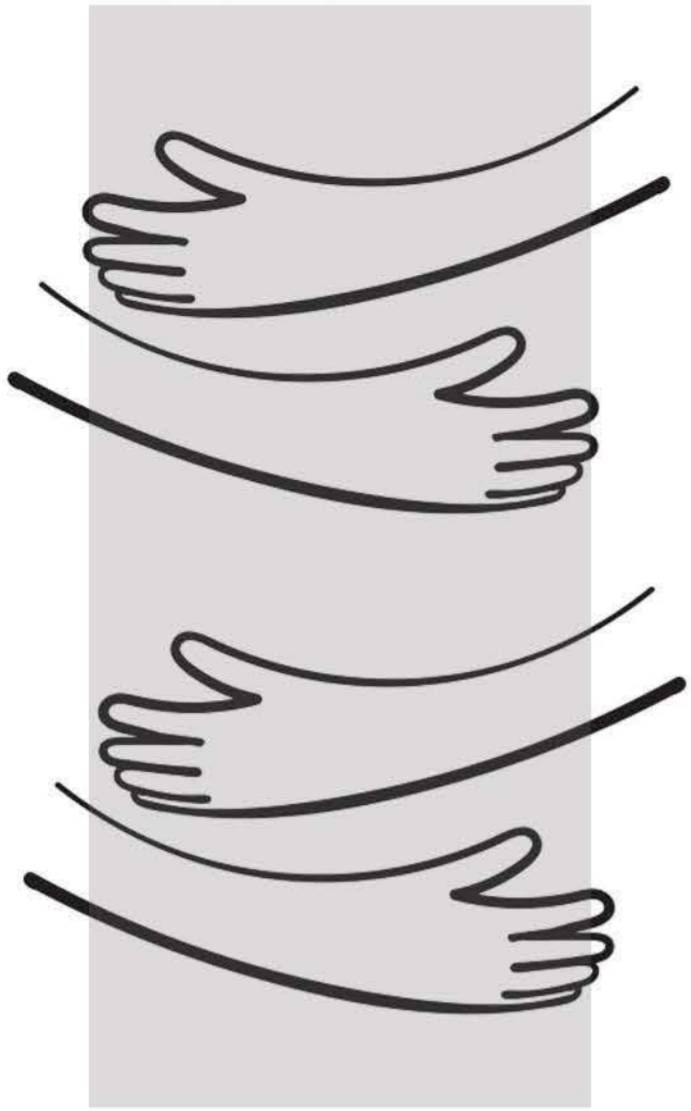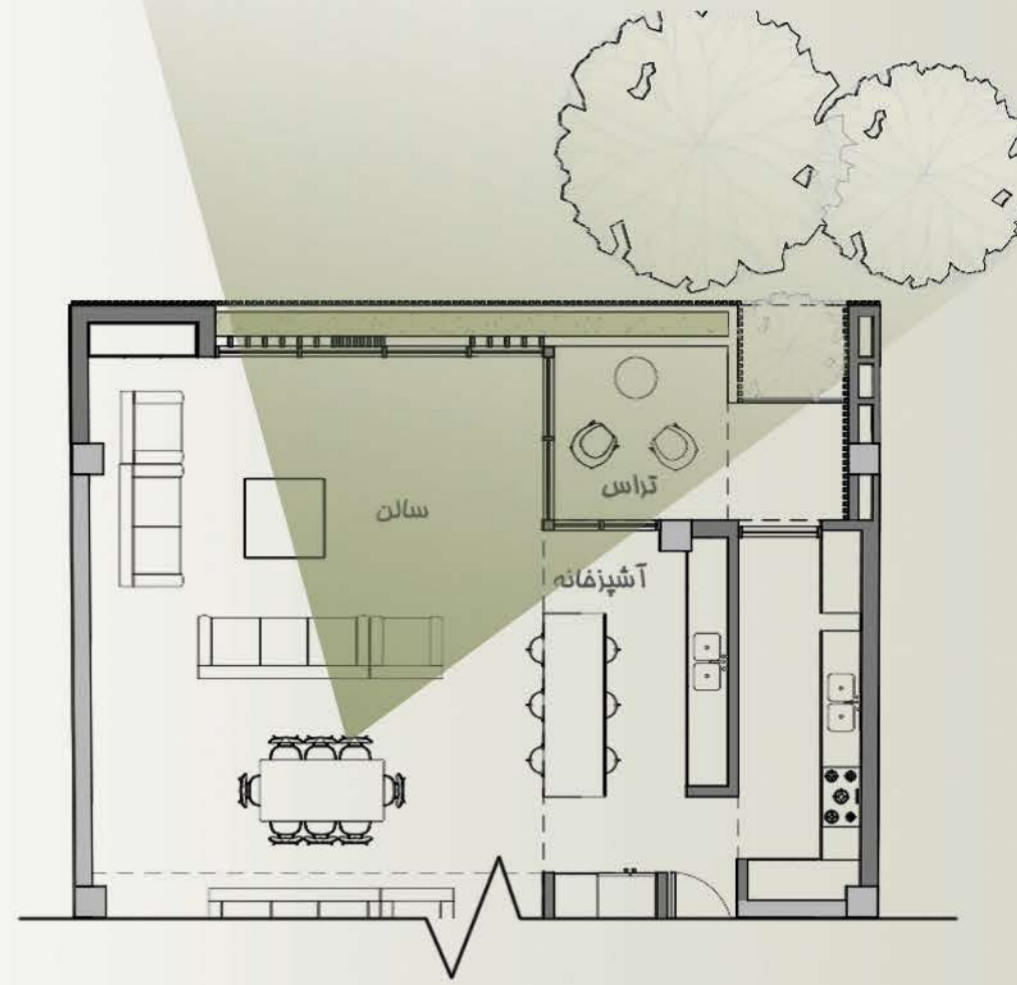

مقطع A-A
مقیاس: 1/100















exercise
is the key
of the hea






exercis
is the ke
of the heath...



Project Browser - MG

- Views (Discipline)
 - Architectural
 - Floor Plans
 - خریشته
 - بام
 - طبقه پنجم
 - طبقه چهارم
 - طبقه سوم
 - طبقه دوم
 - طبقه اول
 - همکف
 - صفر صفر
 - زیر زمین اول
 - زیر زمین دوم
 - Ceiling Plans
 - طبقه پنجم
 - طبقه چهارم
 - طبقه دوم
 - طبقه اول
 - همکف
 - 3D Views
 - Elevations (Building I)
 - West
 - South
 - North
 - East
 - Sections (Building Se)
 - Section 1
 - Legends
 - Schedules/Quantities (all)
 - Sheets (all)
 - Families
 - Analytical Links
 - Annotation Symbols

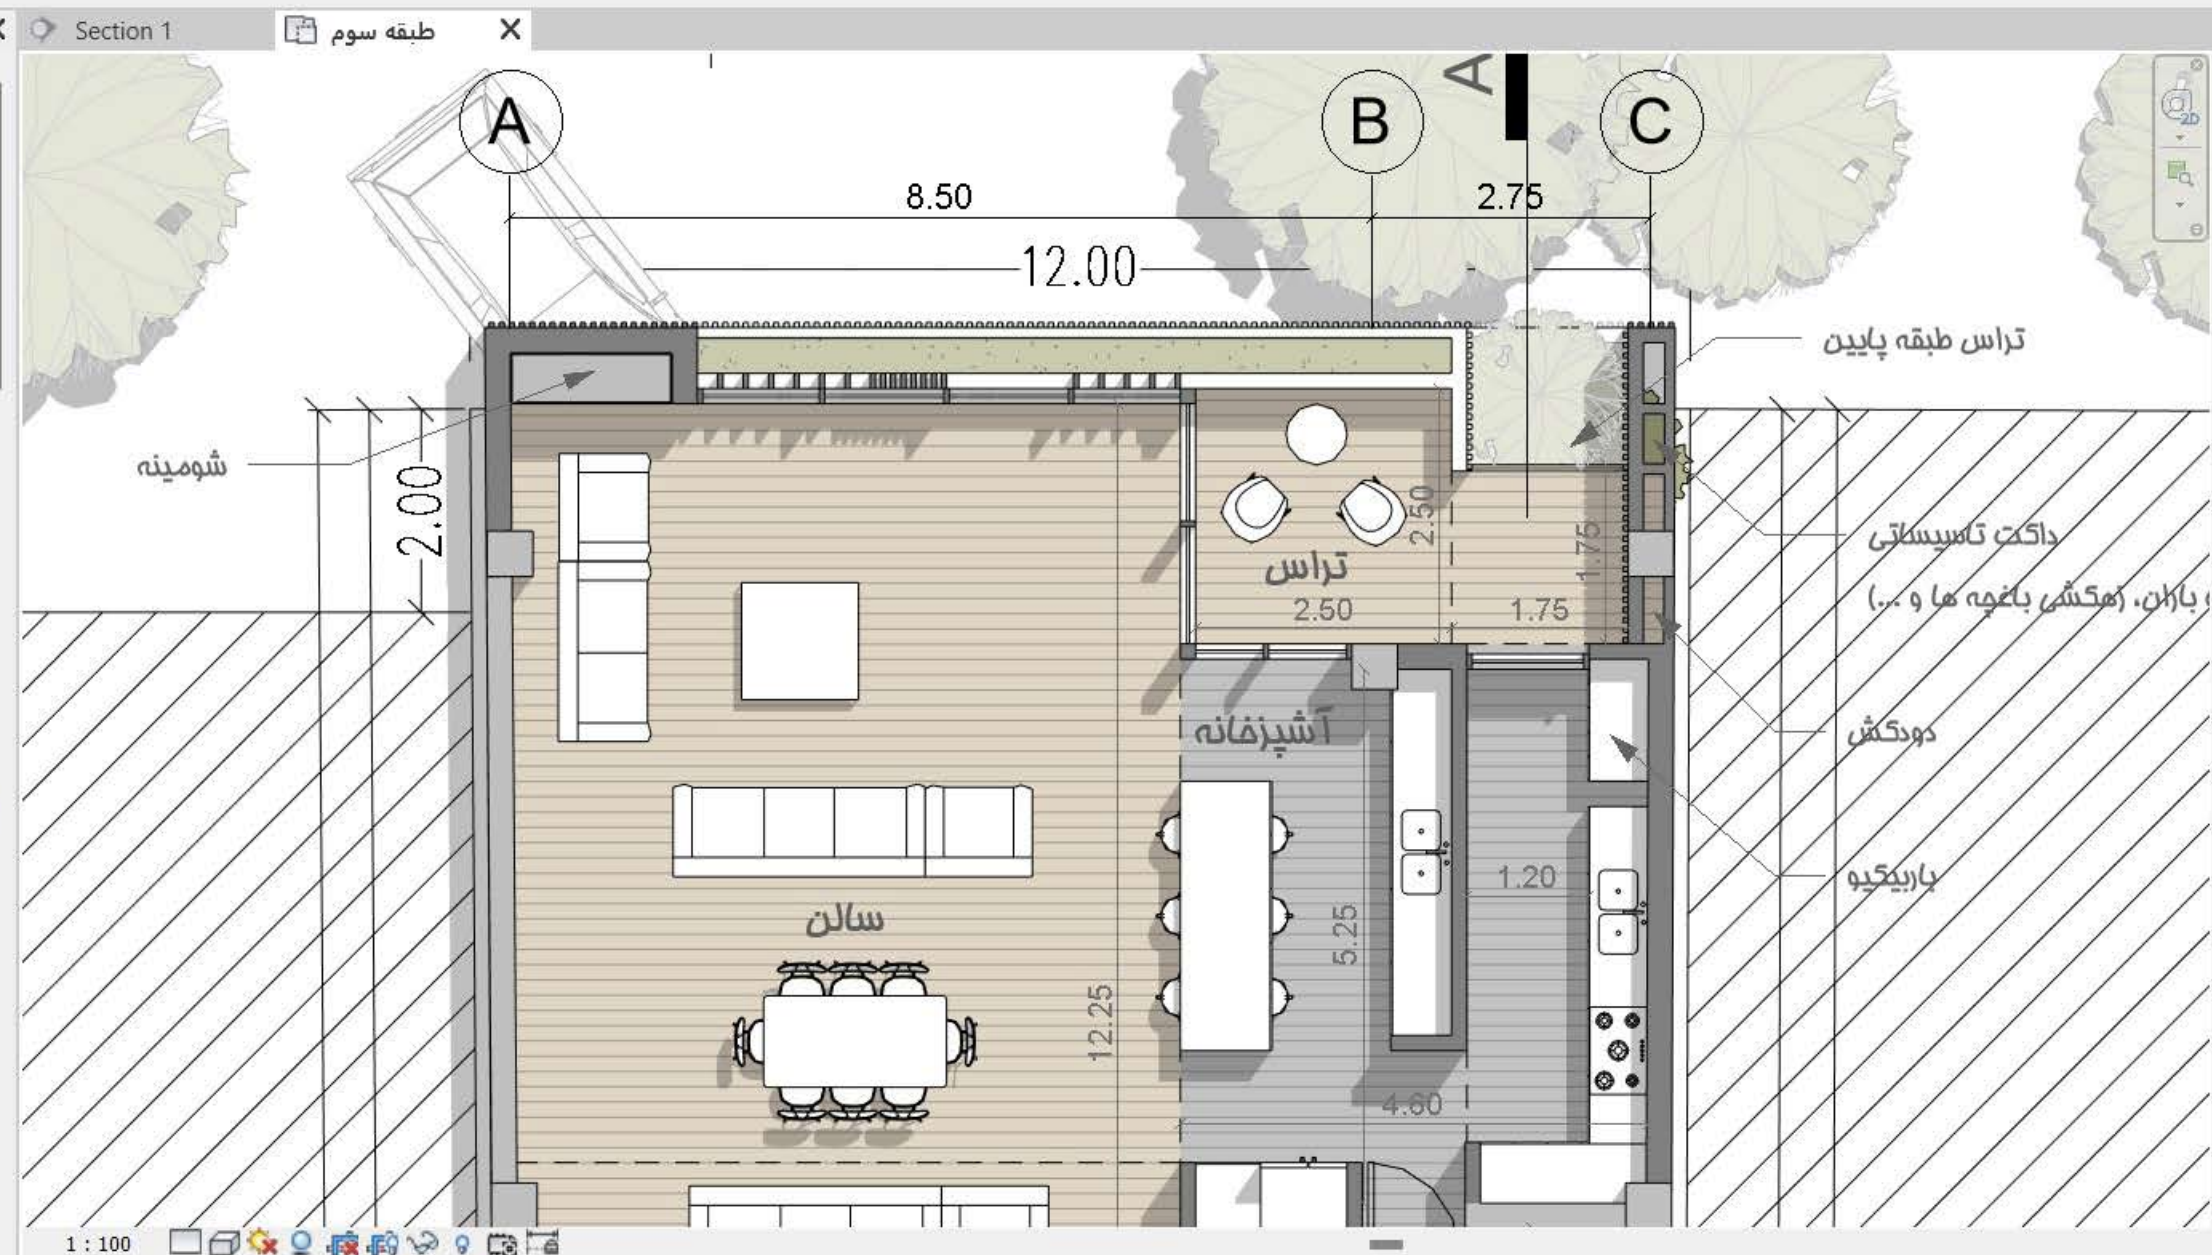

Properties

Floor Plan

Floor Plan: طبقه سوم Edit Type

Graphics

View Scale	1 : 100
Scale Value	1: 100
Display Model	Normal
Detail Level	Coarse
Parts Visibility	Show Original
Visibility/Grap...	Edit...
Graphic Displ...	Edit...
Orientation	Project North
Wall Join Disp...	Clean all wall j...
Discipline	Architectural
Show Hidden ...	By Discipline
Color Scheme ...	Background
Color Scheme	<none>
Default Analys...	None
Sun Path	<input type="checkbox"/>

Underlay

Range: Base L...	None
Range: Top Le...	Unbounded
Underlay Ori...	Look down

Extents

Crop View	<input type="checkbox"/>
Crop Region V...	<input type="checkbox"/>
Annotation Cr...	<input type="checkbox"/>
View Range	Edit...

Properties help Apply