



MINA Residential Complex

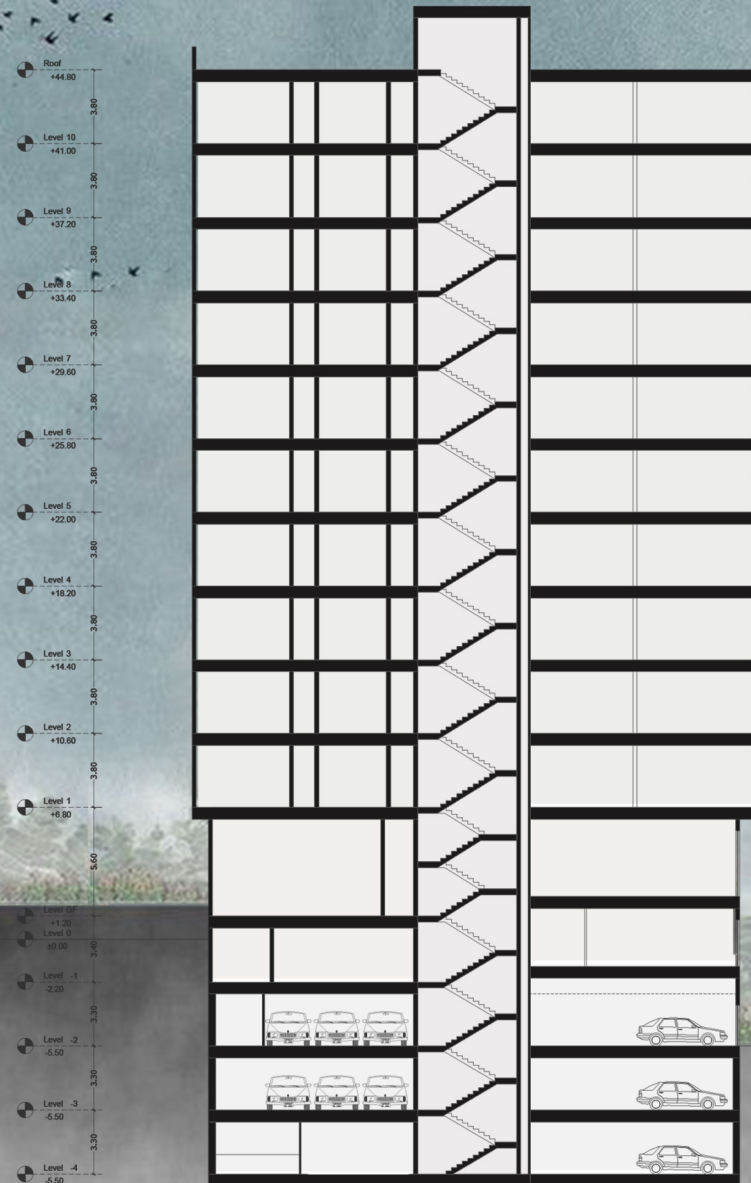

SECTION: A-A


MINA Residential Complex

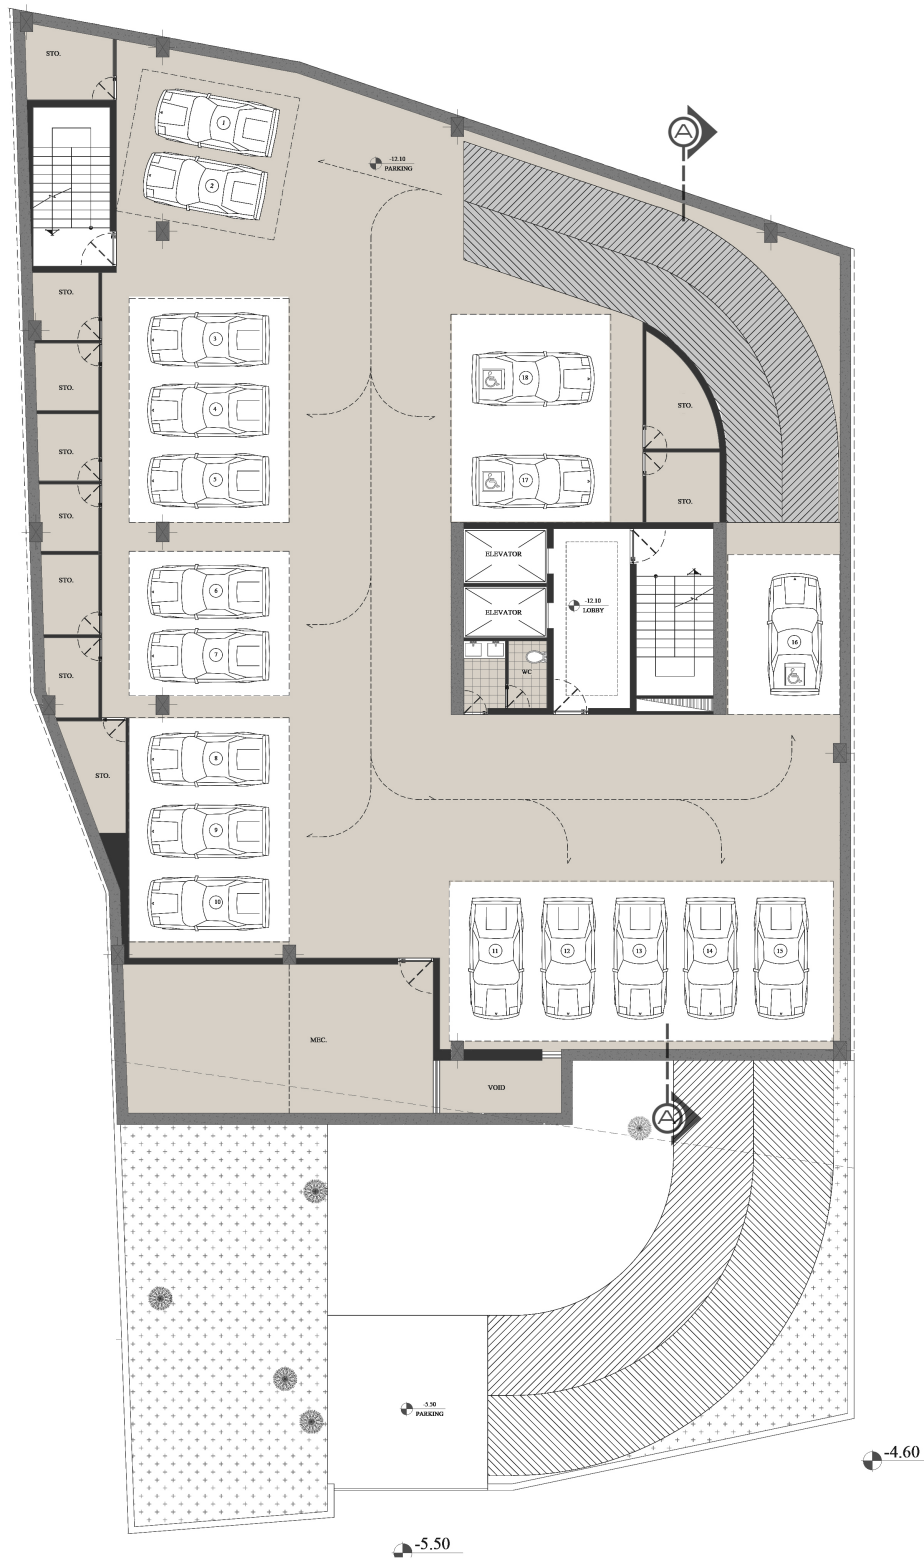


4 FLOOR Parking Lots: 18

North

MINA
Residential
Complex

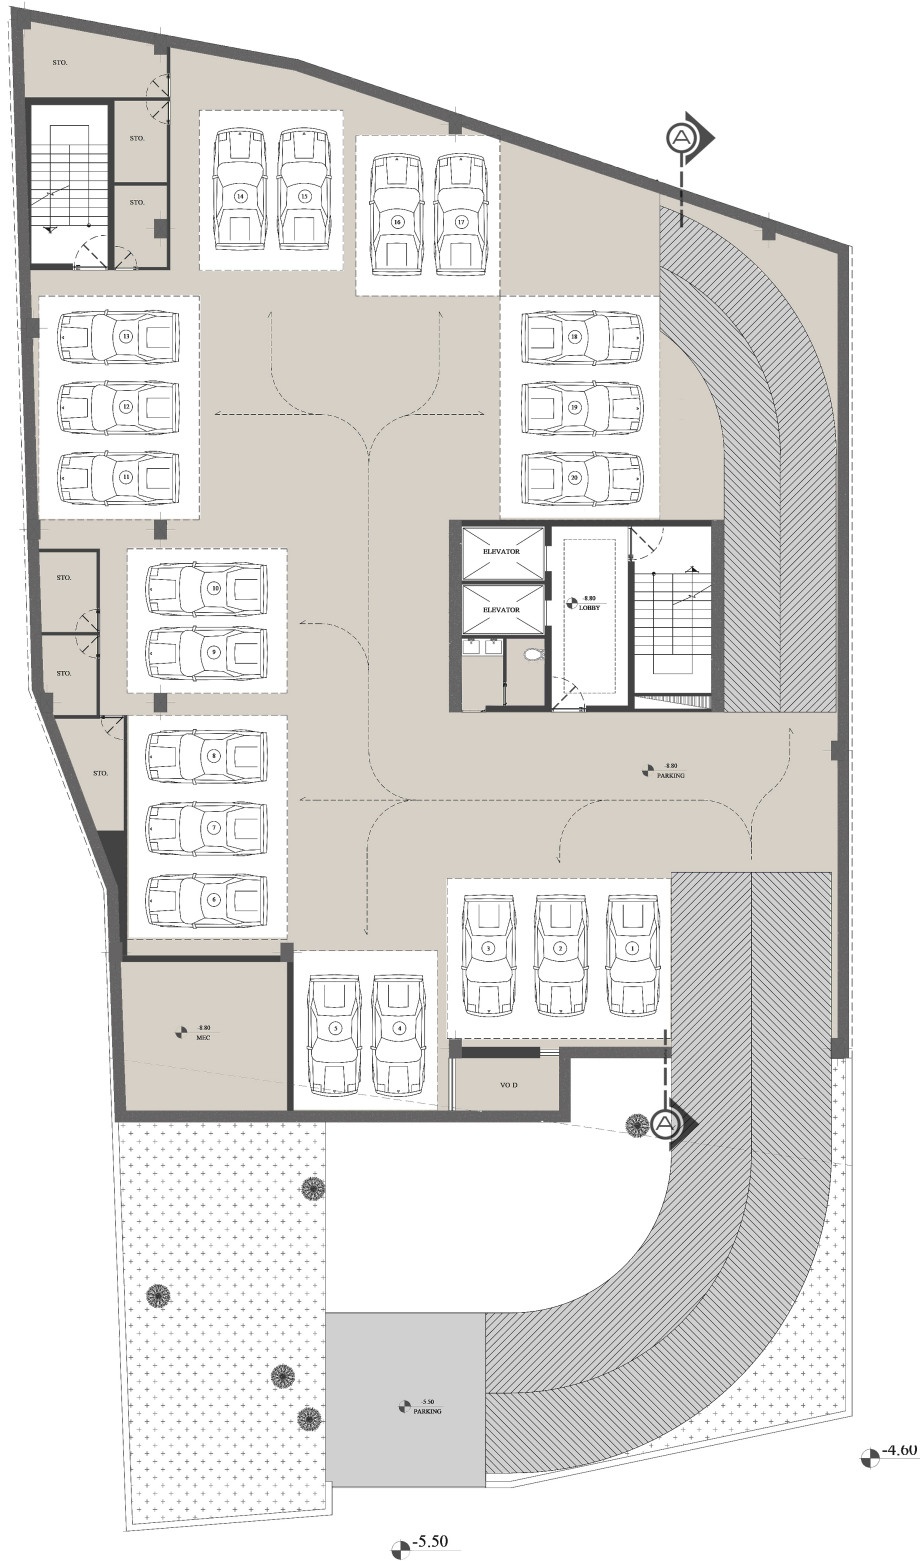

3
FLOOR
Parking Lots: 20

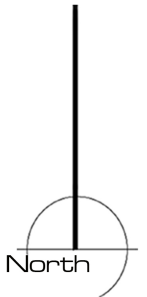

MINA Residential Complex




2 FLOOR

Parking Lots: 25

North

MINA Residential Complex

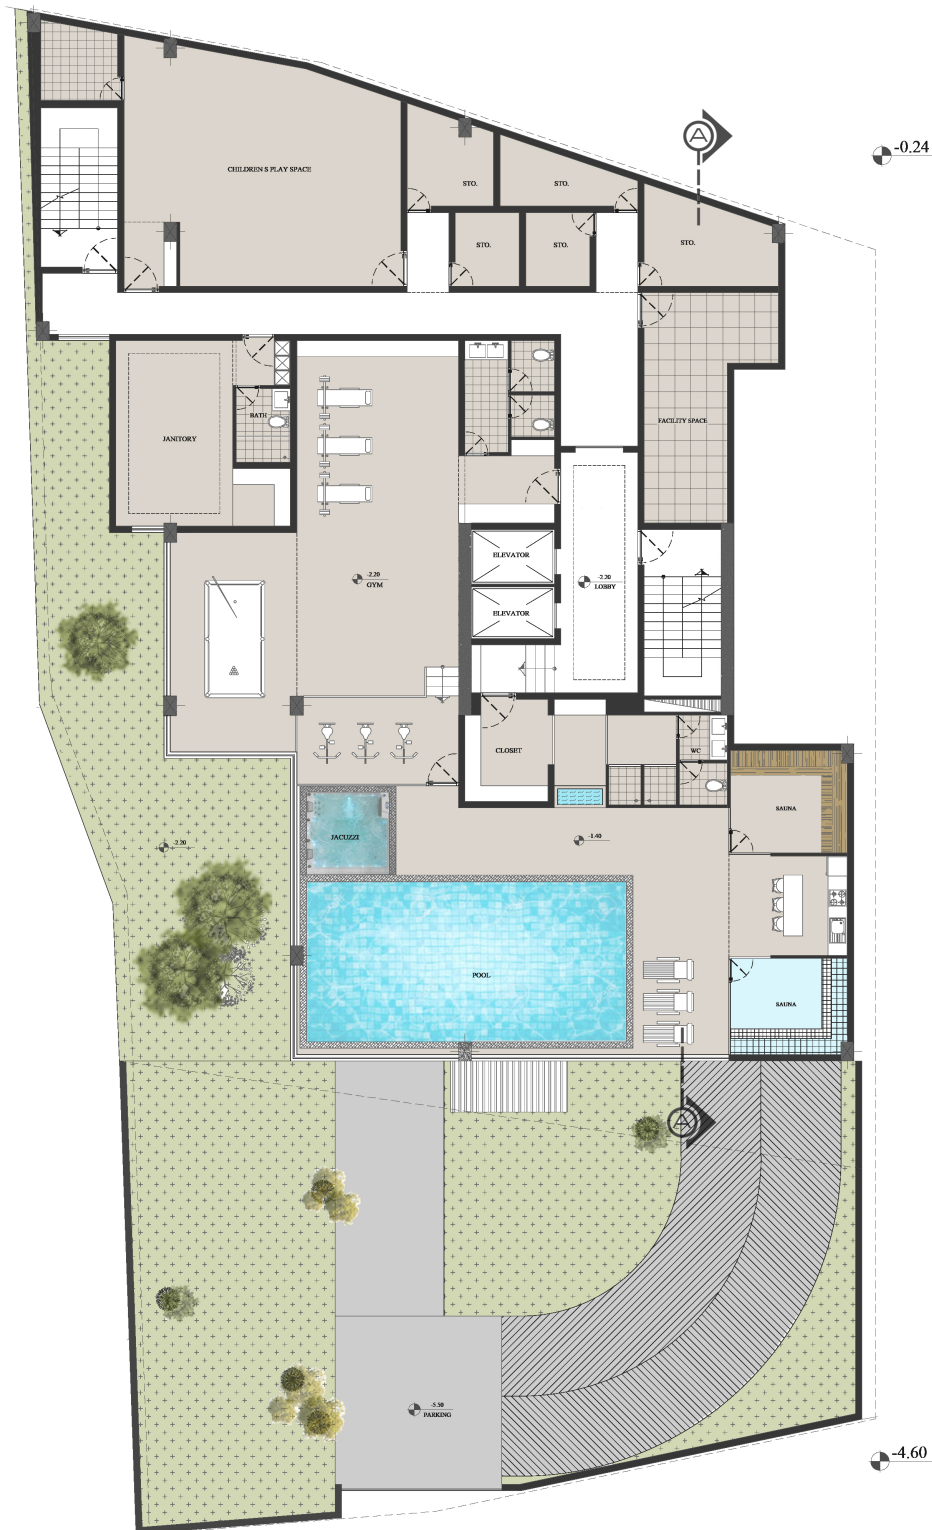

1
GYM
POOL
FLOOR
JANITORY
FACIALY SPACE
CHILDREN PLAYHOUSE



MINA Residential Complex



G

ROUND
FLOOR

MANAGER ROOM
MEETING ROOM
PLAY ROOM
CINEMA

North

MINA Residential Complex



TYPICAL FLOOR




ENT 1 : 155.00 m²

ENT 2 : 180.00 m²

ENT 3 : 202.00 m²

MINA Residential Complex

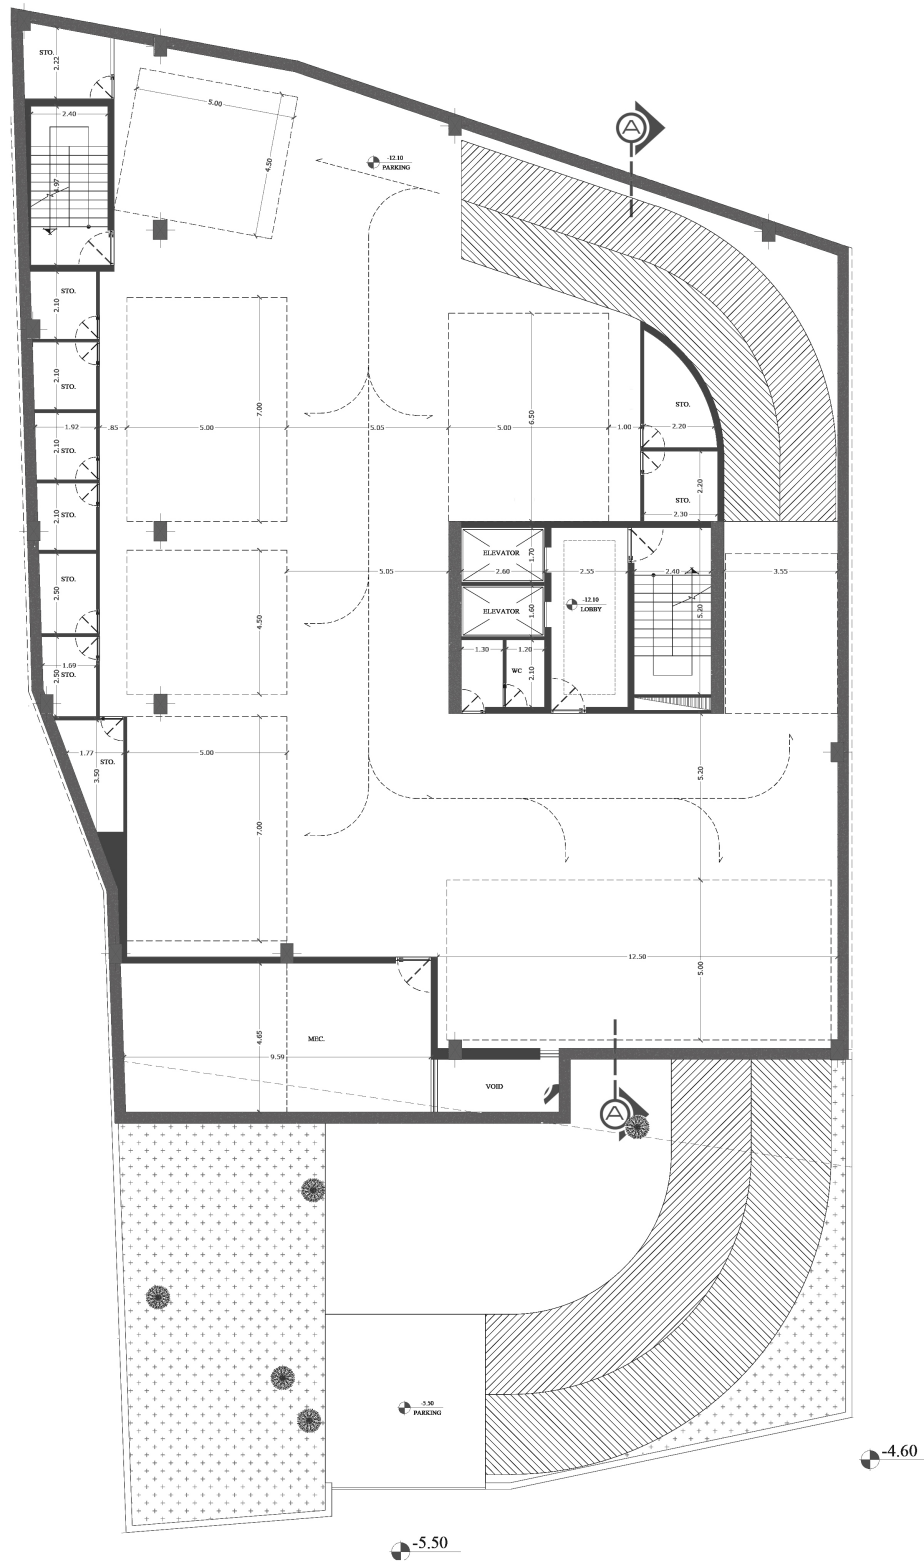


4

North


FLOOR

Parking Lots: 18


MINA
Residential
Complex

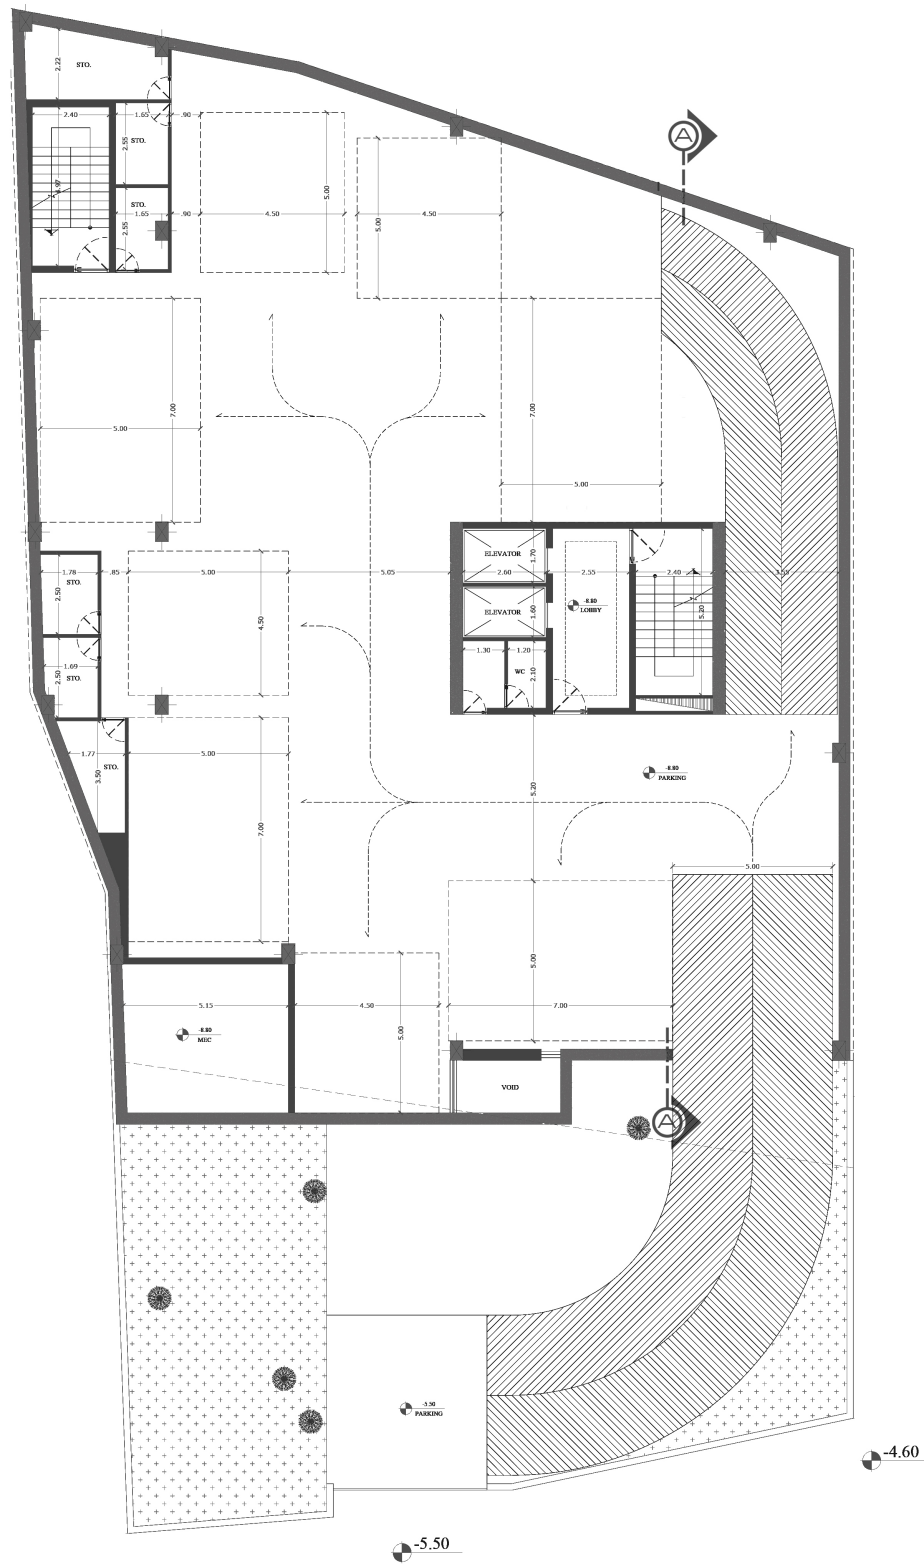


3
FLOOR
Parking Lots: 20

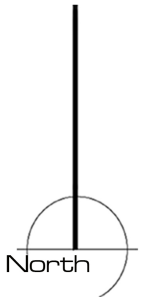


MINA
Residential
Complex

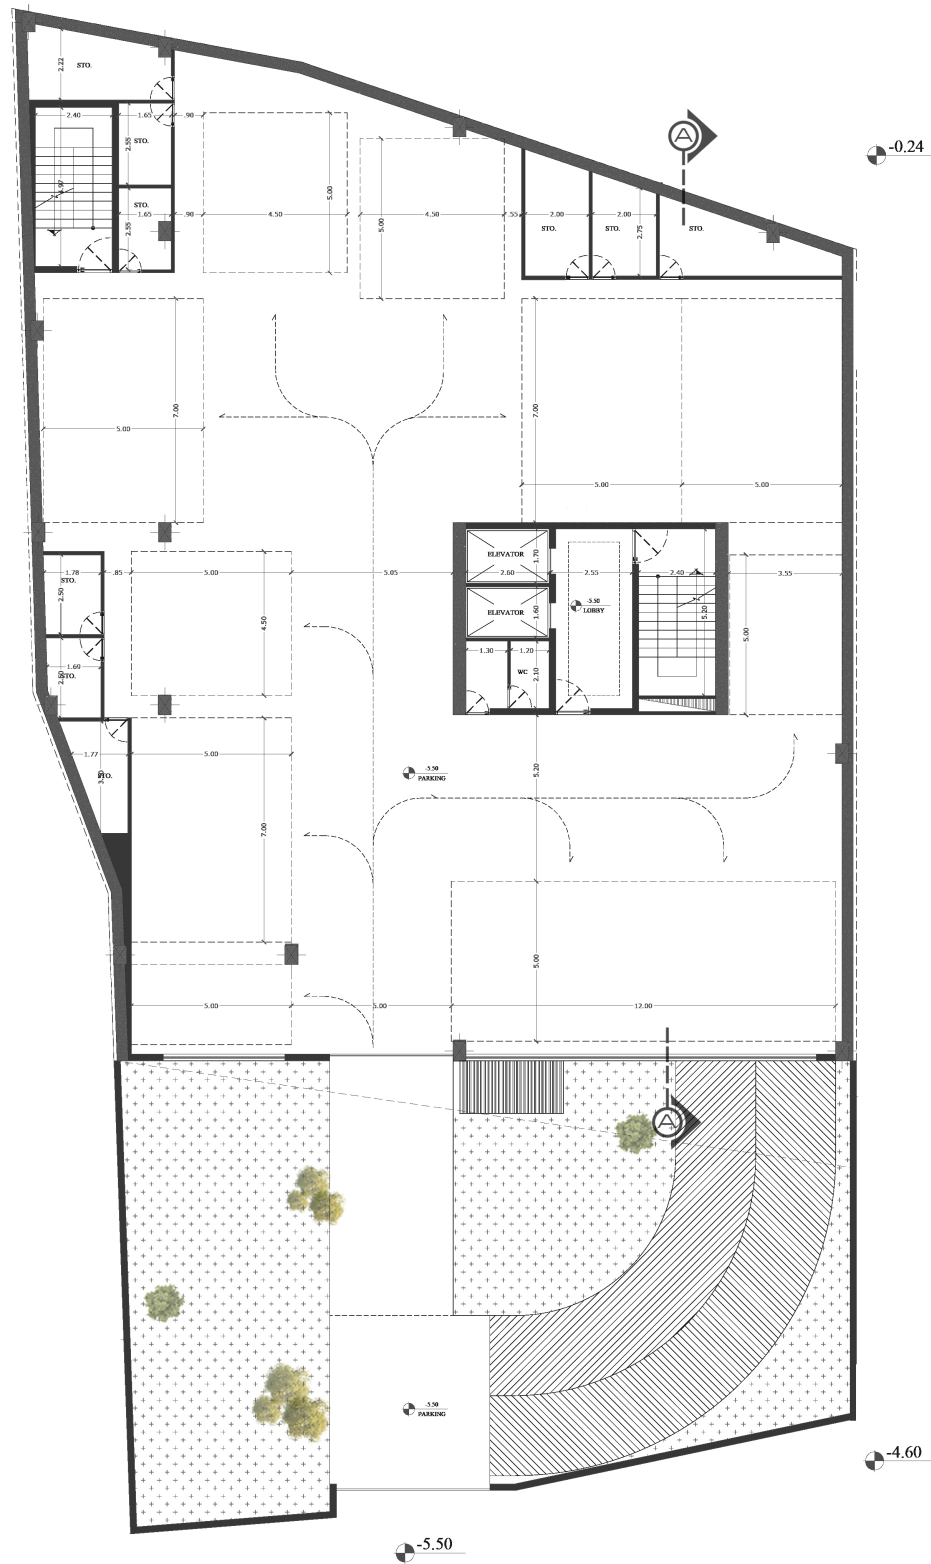

2
FLOOR
Parking Lots: 25

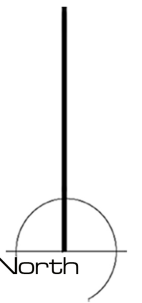


MINA Residential Complex

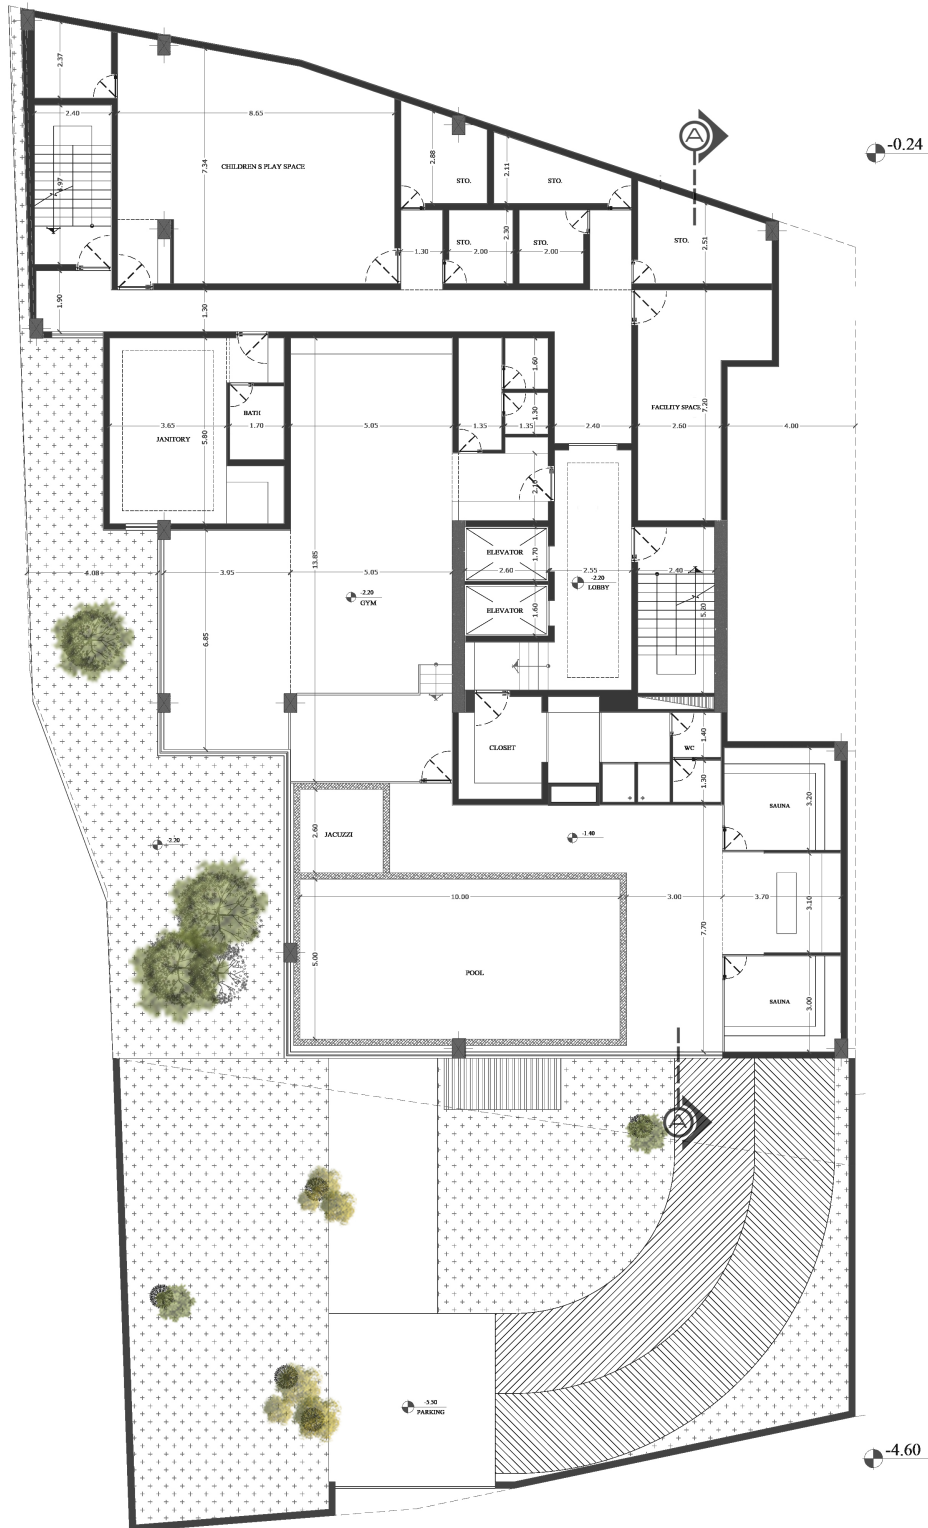

1
GYM
POOL
FLOOR
JANITORY
FACIALY SPACE
CHILDREN PLAYHOUSE


North

MINA
Residential
Complex

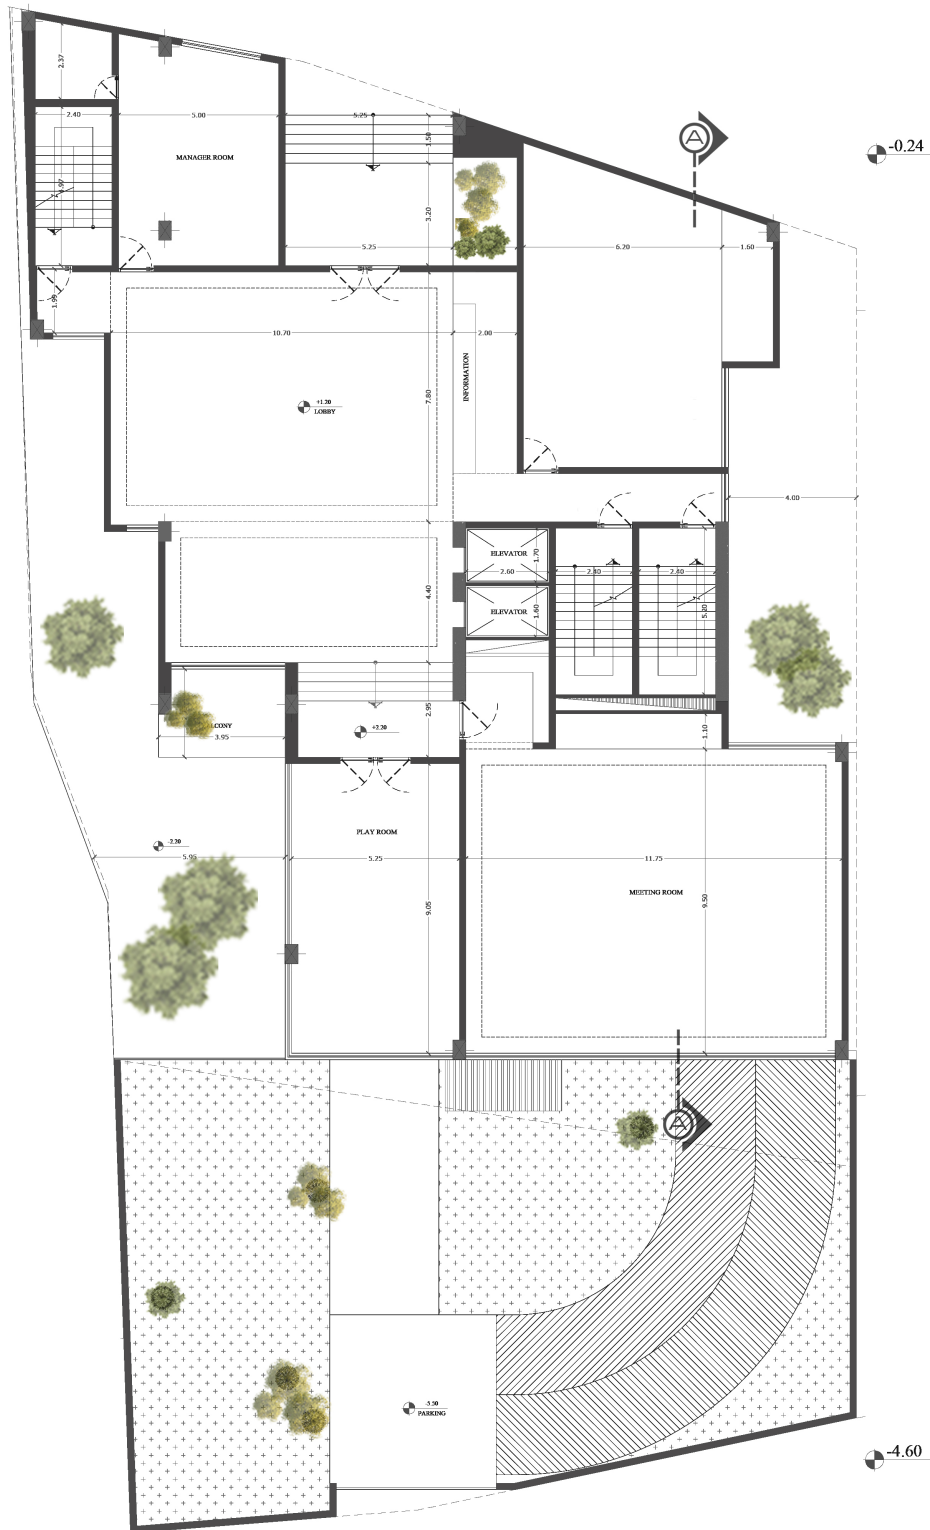

GROUND FLOOR
MANAGER ROOM
MEETING ROOM
PLAY ROOM
CINEMA

MINA Residential Complex

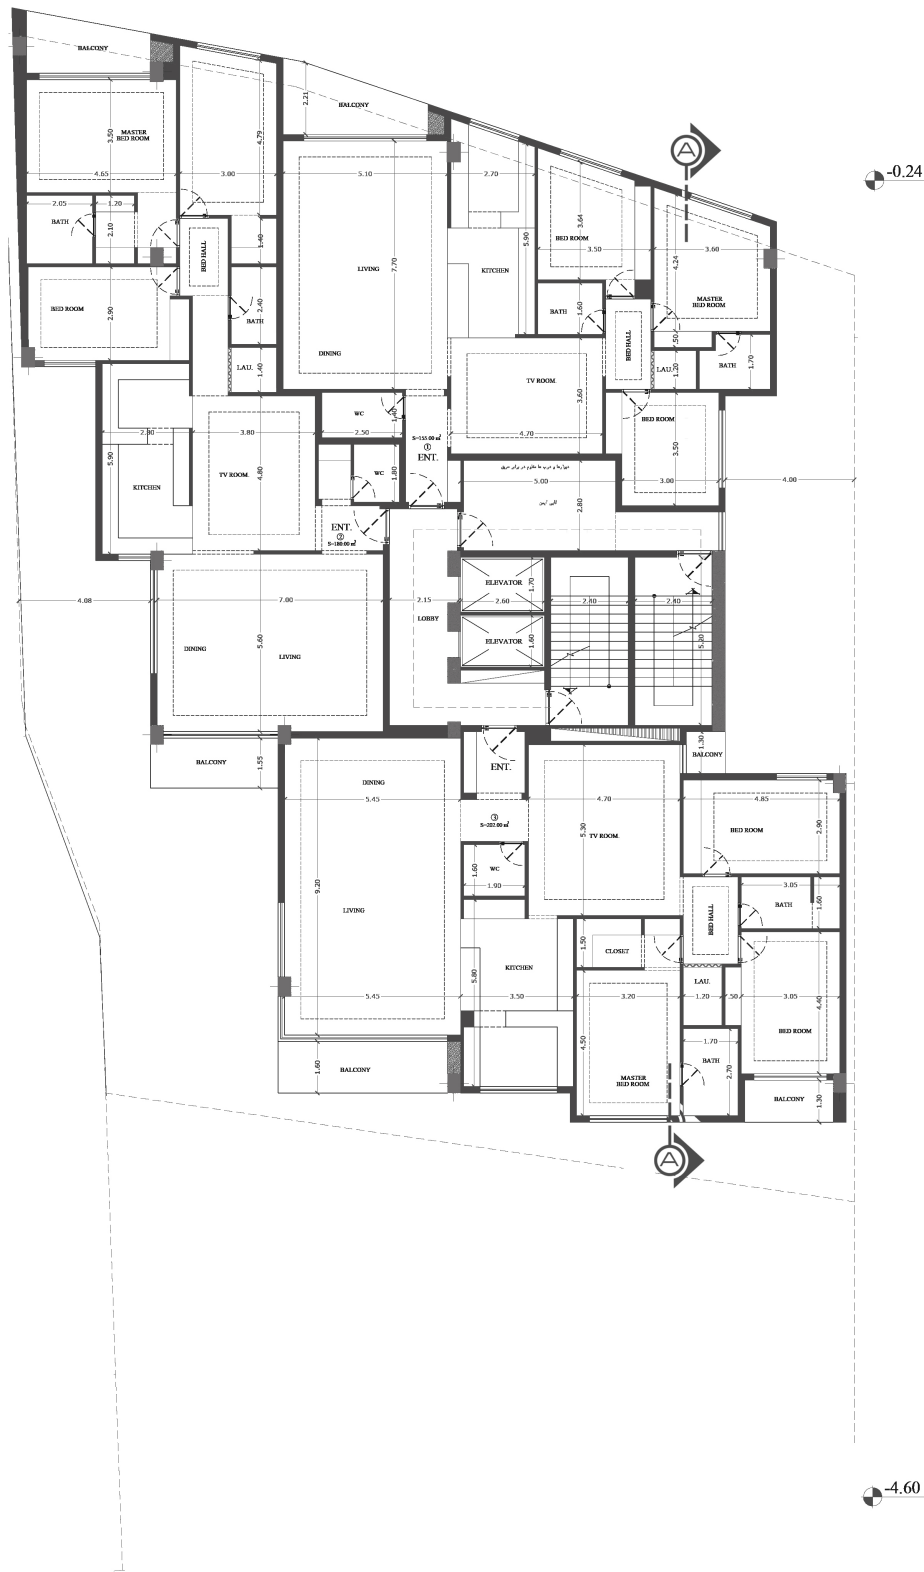

TYPICAL FLOOR




ENT 1 : 155.00 m²

ENT 2 : 180.00 m²

ENT 3 : 202.00 m²

MINA Residential Complex

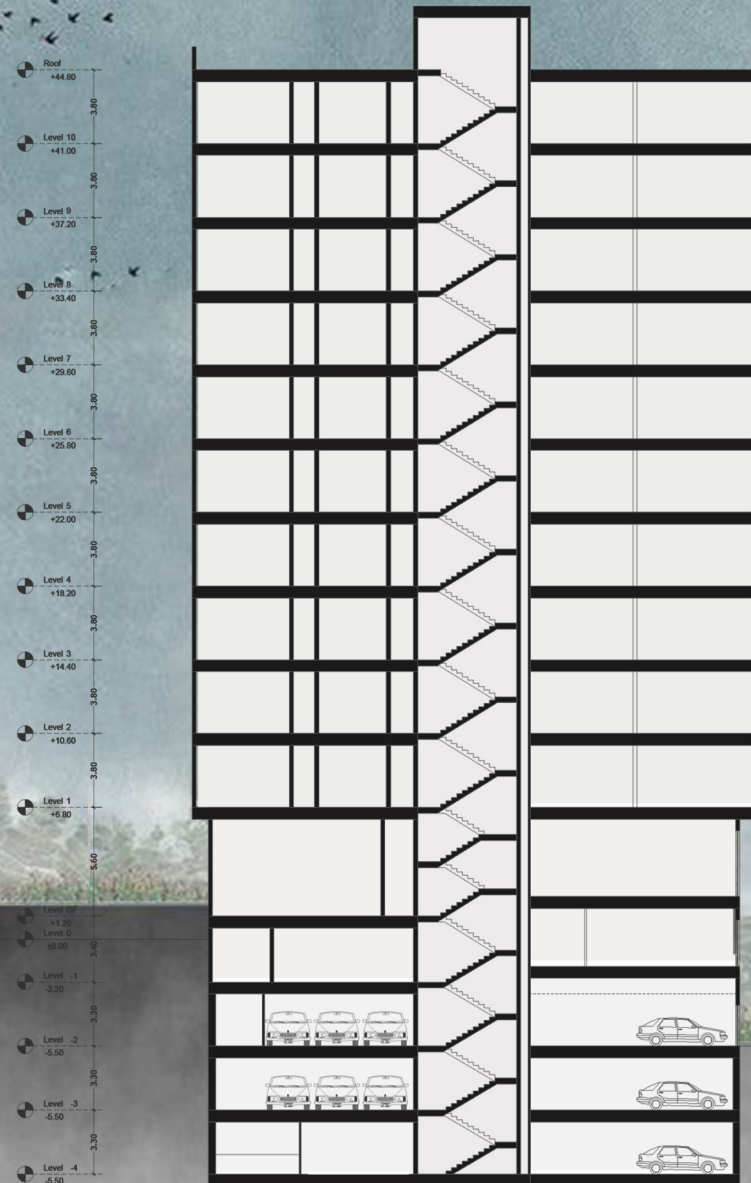

SECTION: A-A