

.Drawing topic : executive documents

.Date :

.Scale : 1/100

Design group:


.Design associates:


.Field : architector

.Project Name and Address :


.Client : tarh2tarh

ARCHITECTURE
 LANDSCAPE
 INTERIOR DESIGN
 INDUSTRIAL DESIGN

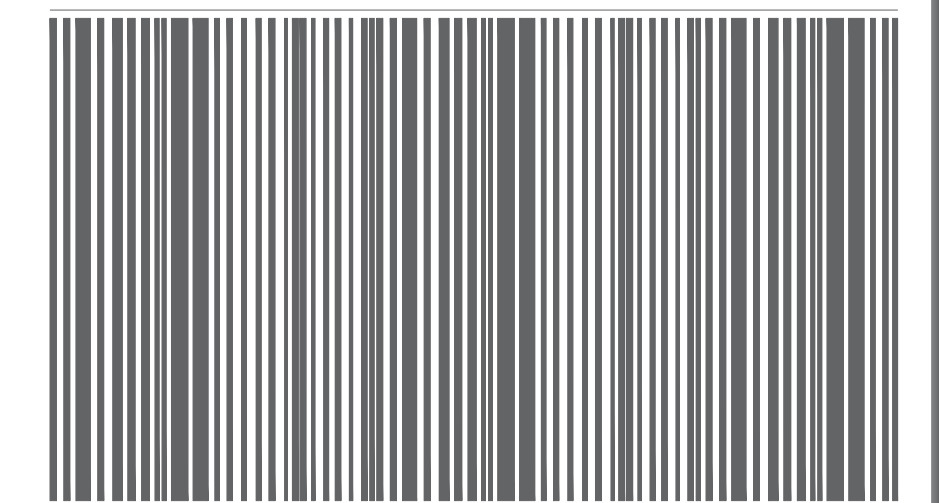

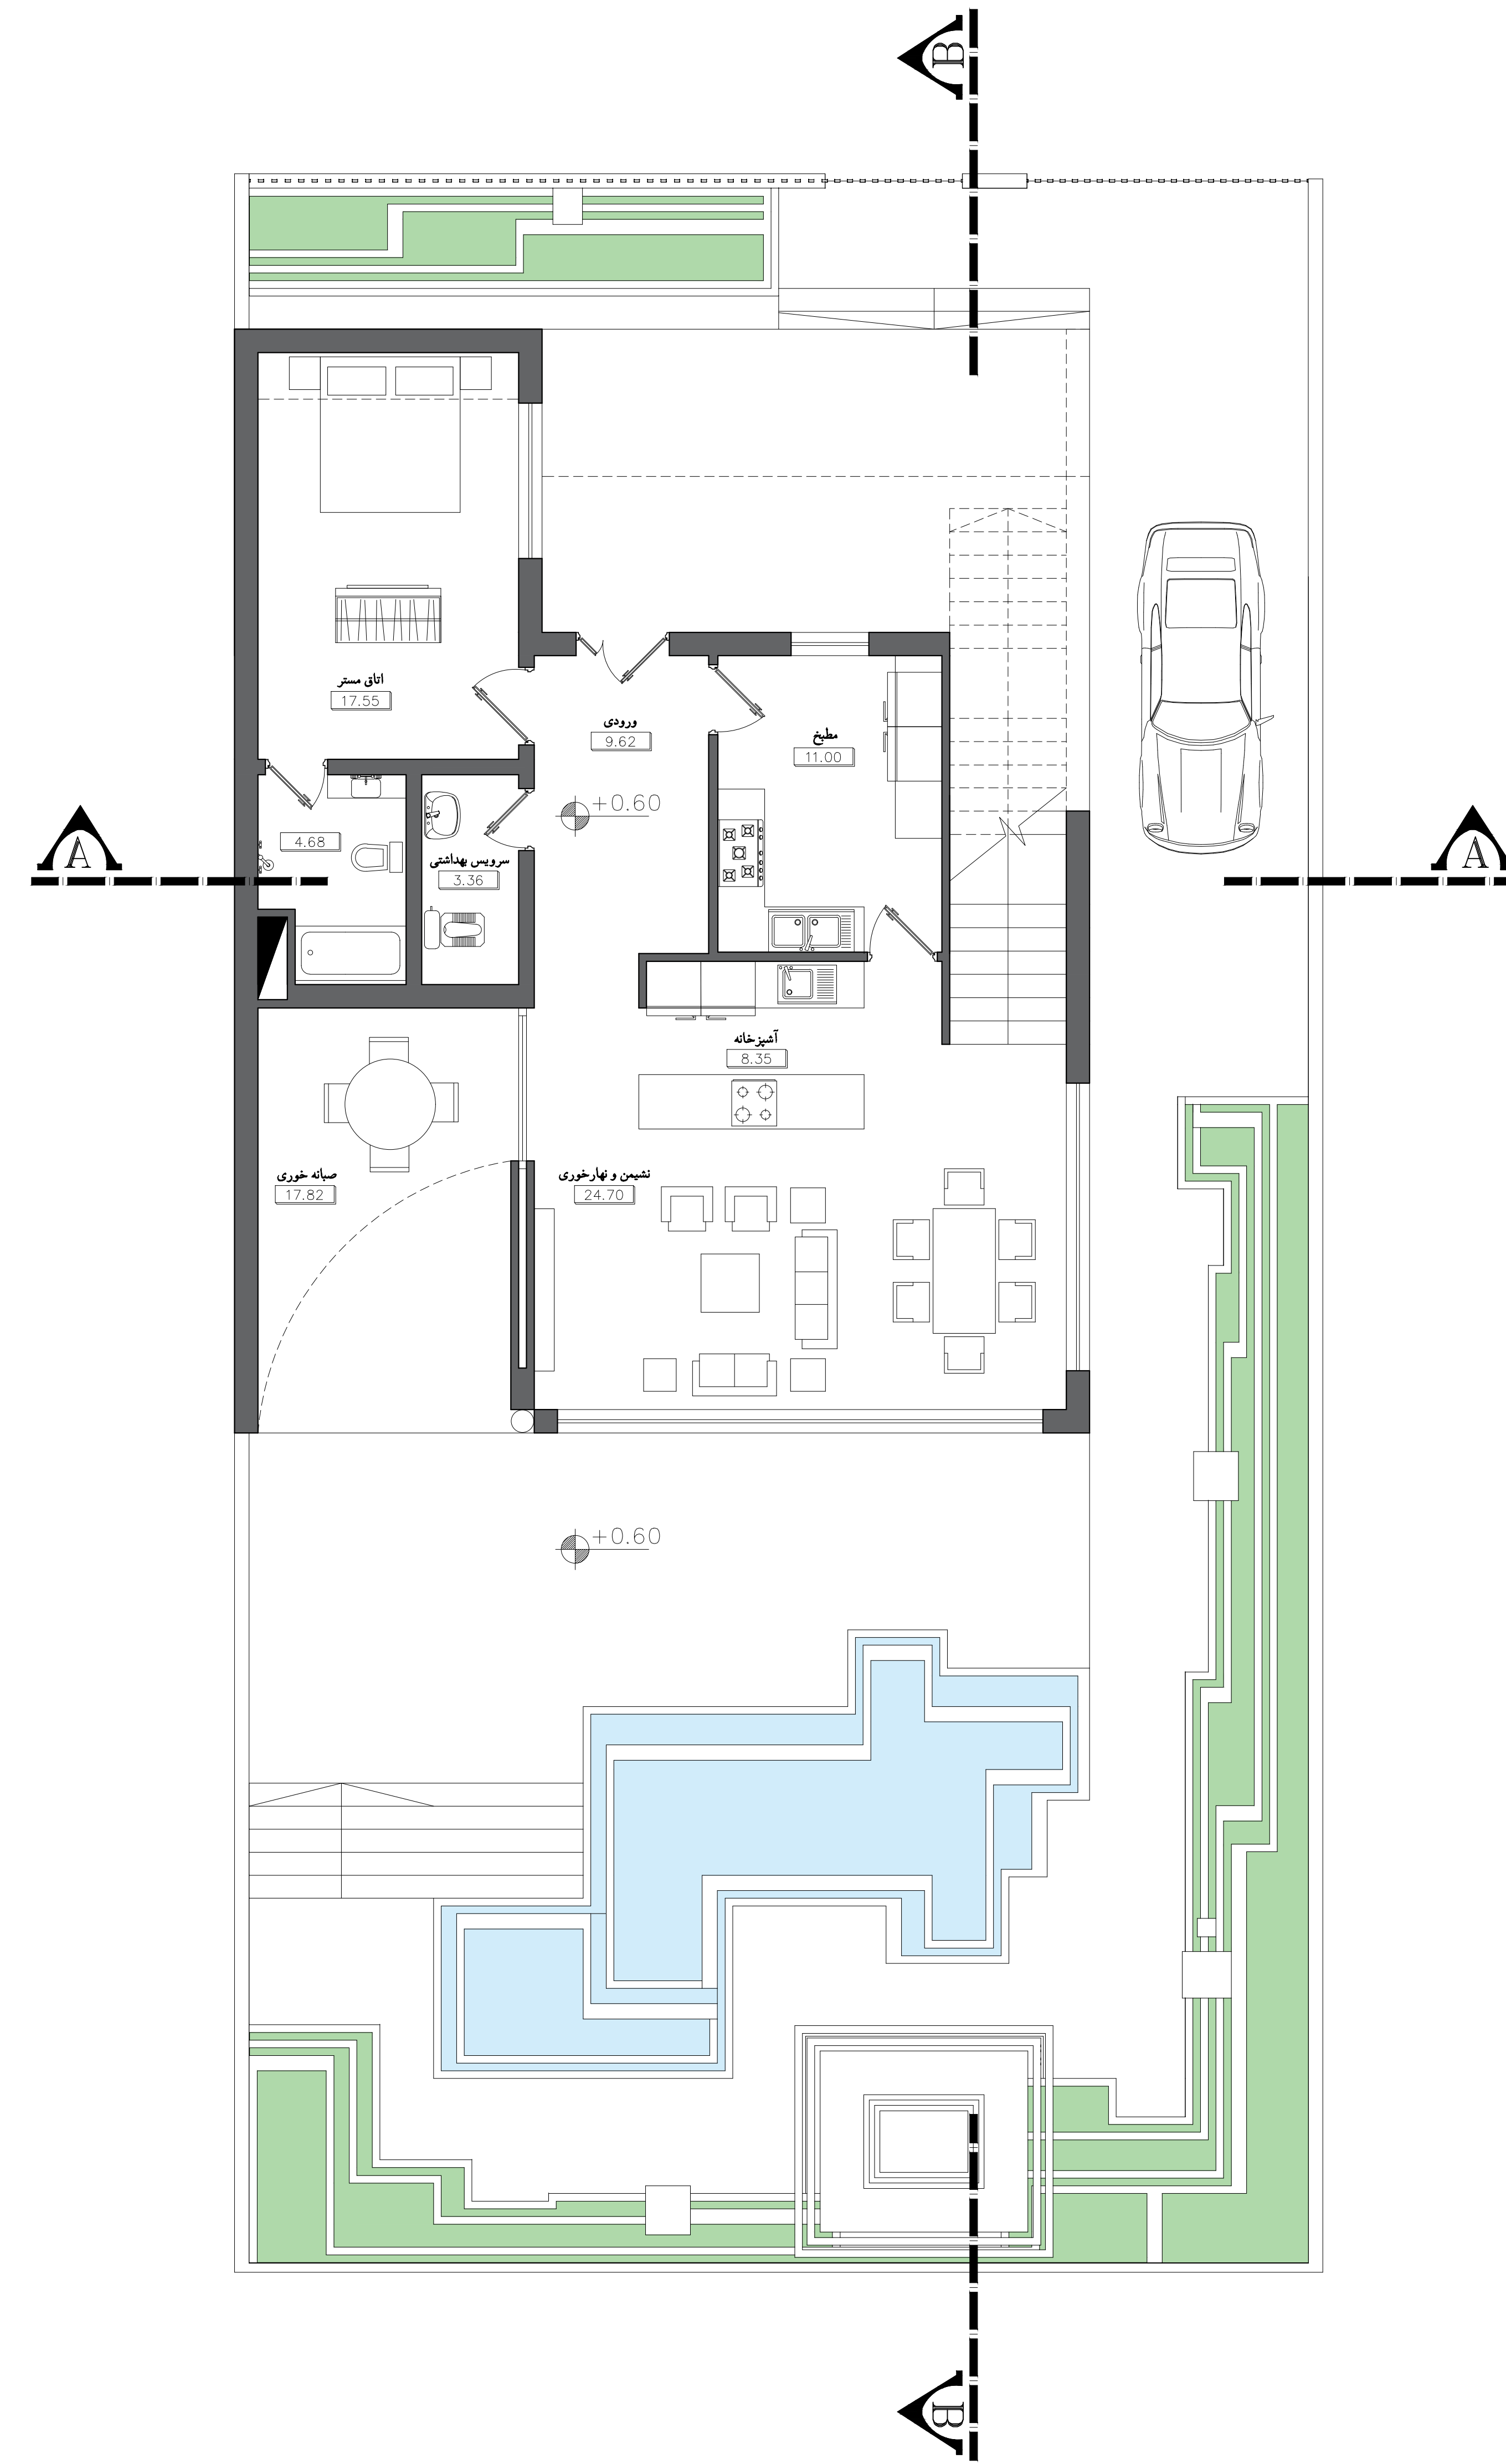

9.62	ورودی
22.23	اتاق مستر
3.36	سرویس بهداشتی
11.00	مطبخ
8.35	آشپزخانه
24.70	نشیمن و نهارخوری
17.82	صیانه خوری

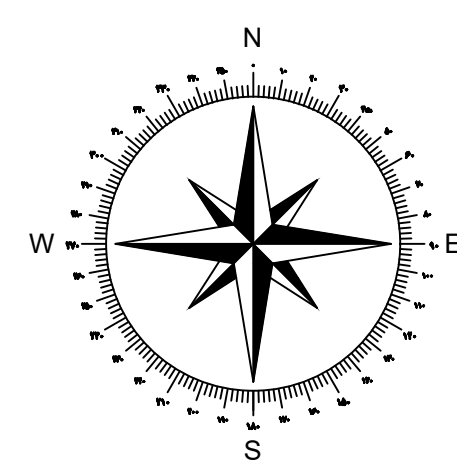

.Drawing topic : executive documents

Design group:

.Project Name and Address :

ARCHITECTURE
LANDSCAPE
INTERIOR DESIGN
INDUSTRIAL DESIGN


.Date :


.Scale : 1/100

.Design associates:


.Field : architector

.Client : tarh2tarh

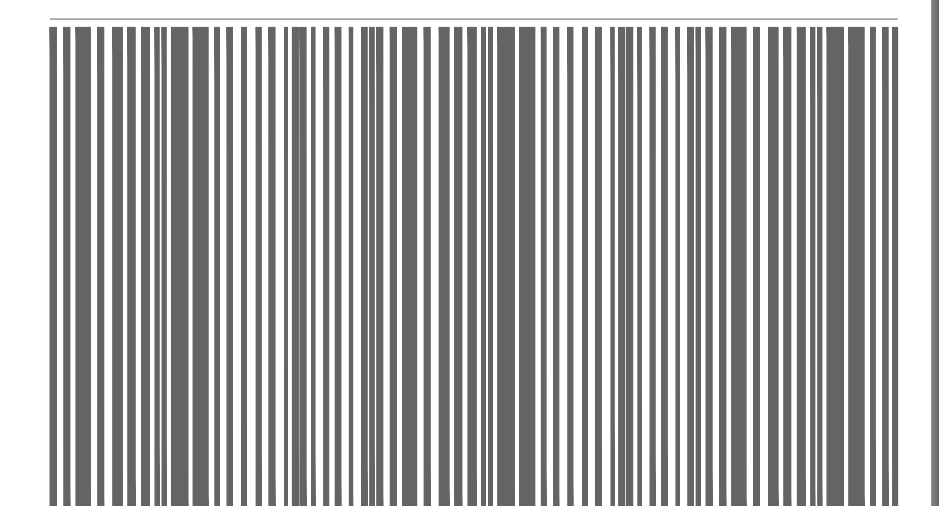

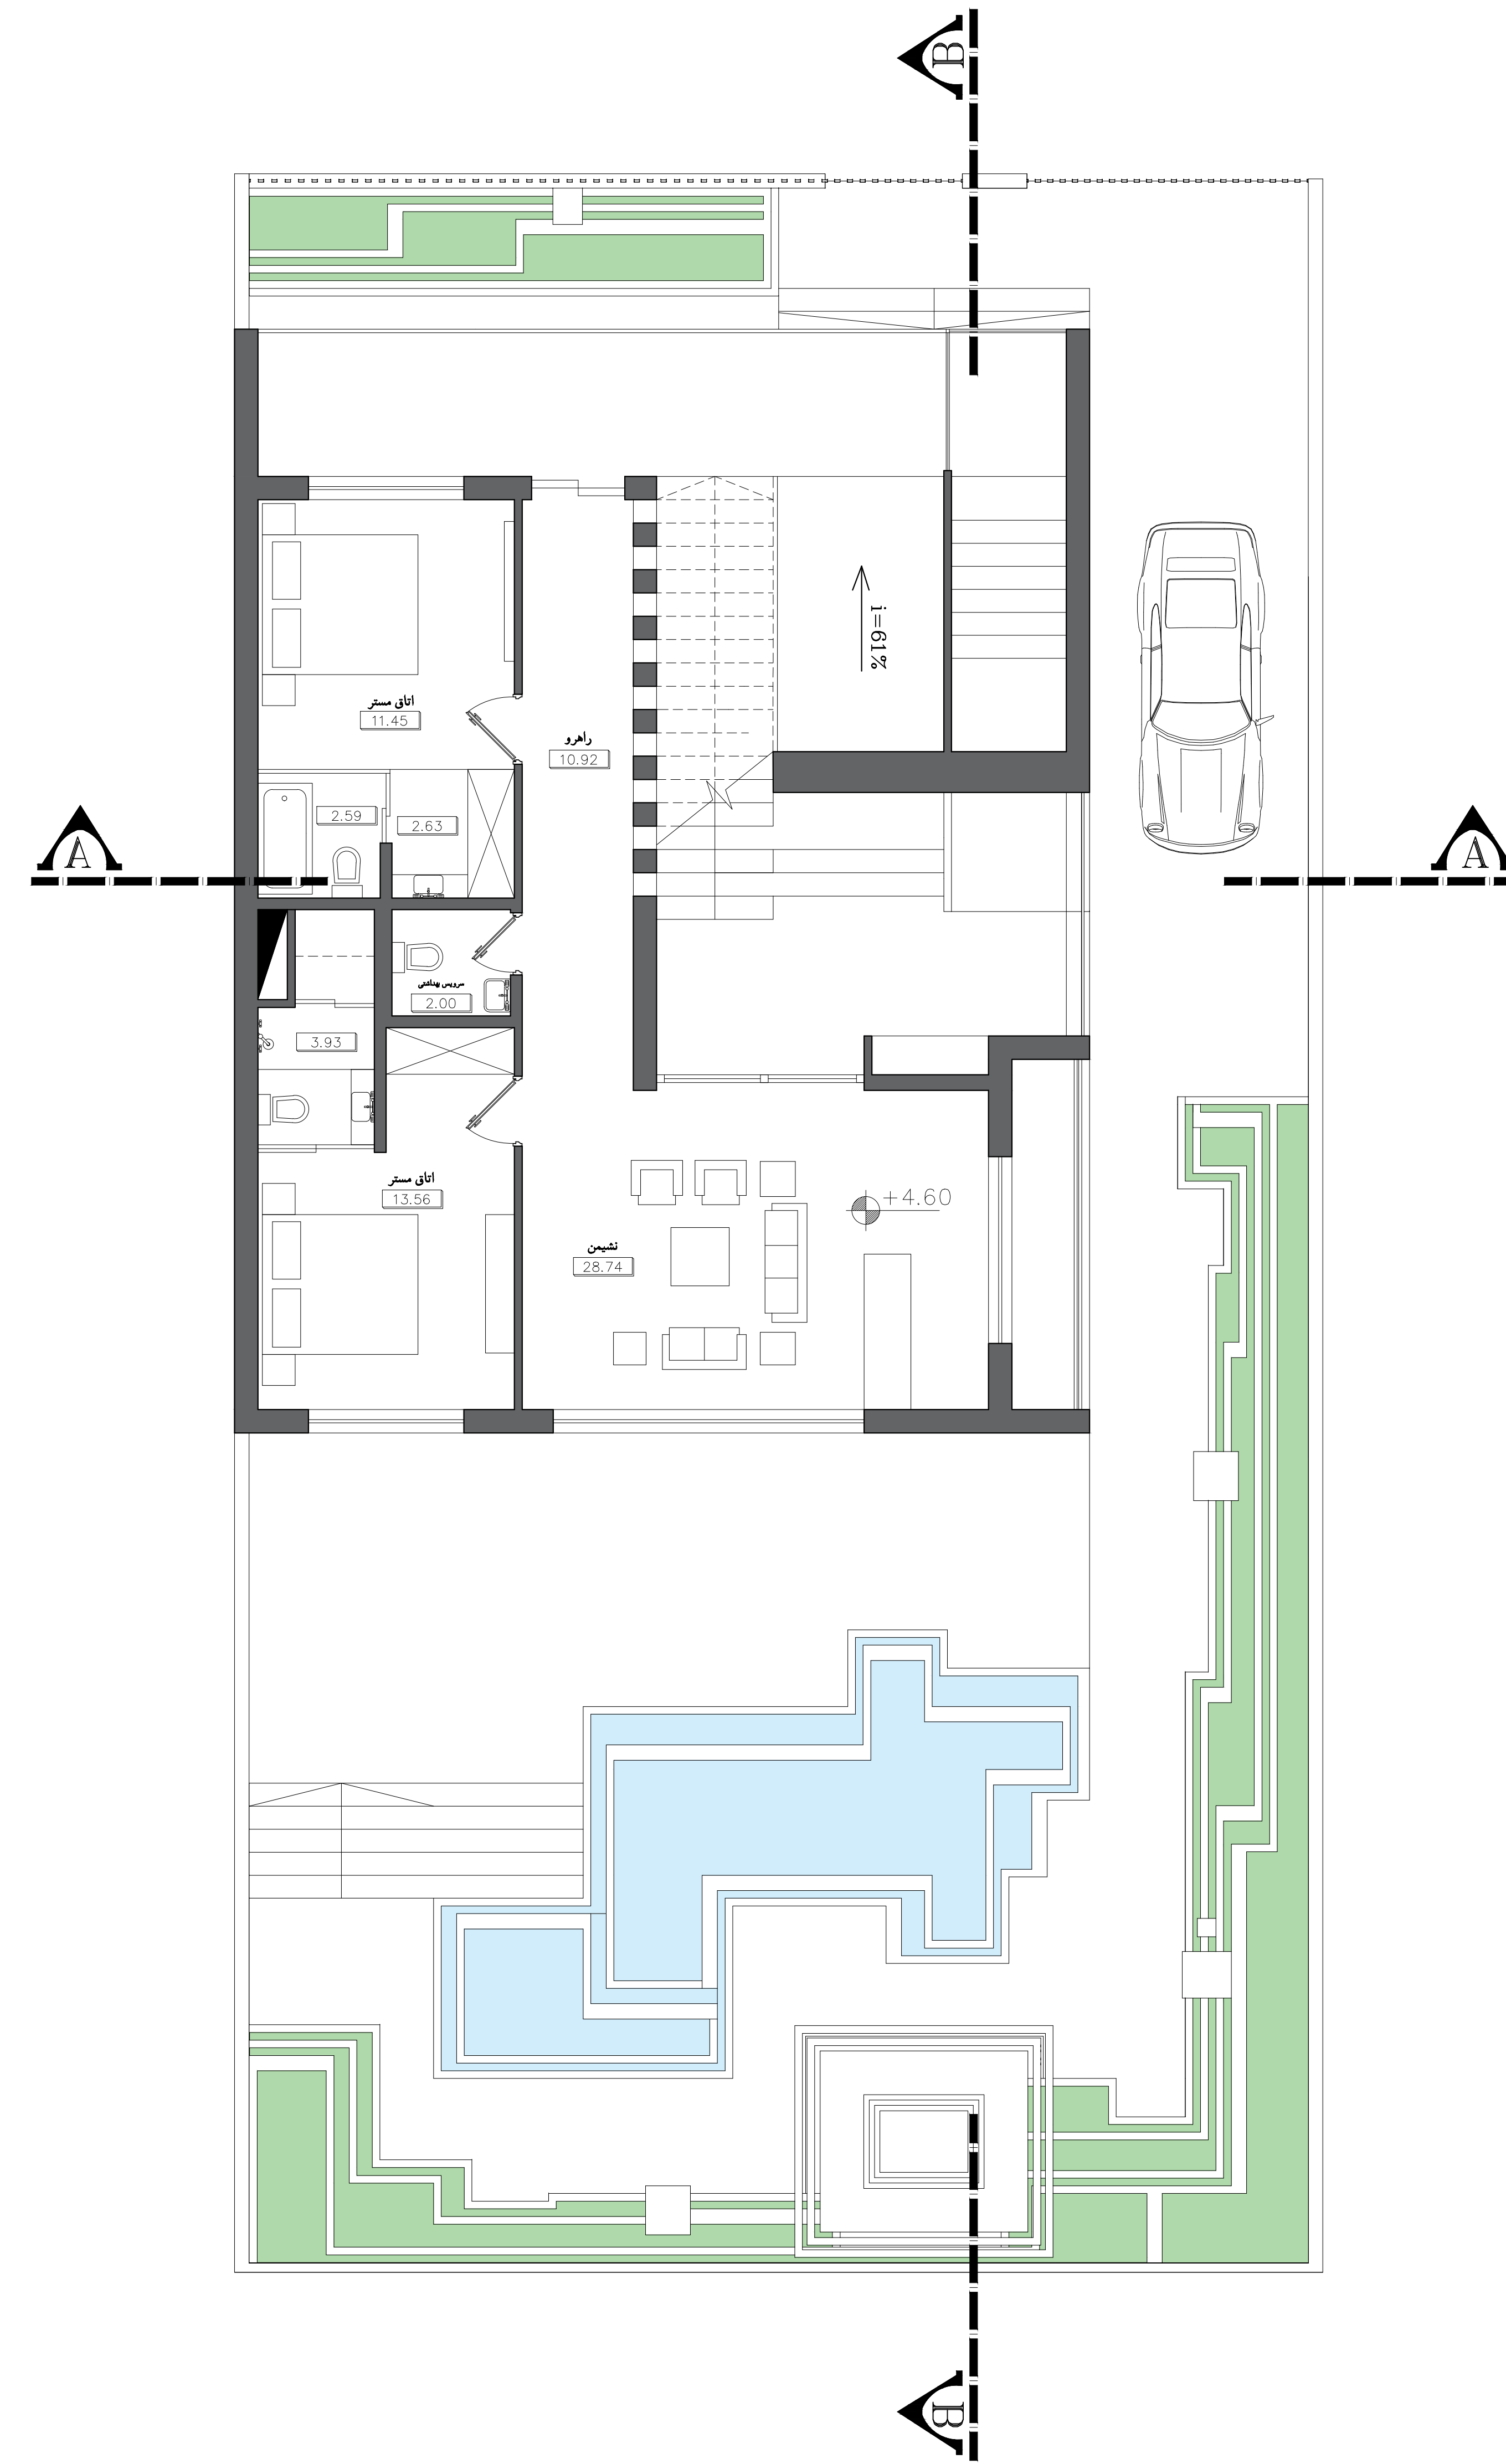

16.67	اتاق مسر
17.49	اتاق مسر
2.00	سرویس بهداشتی
28.74	نشیمن
10.92	راهرو

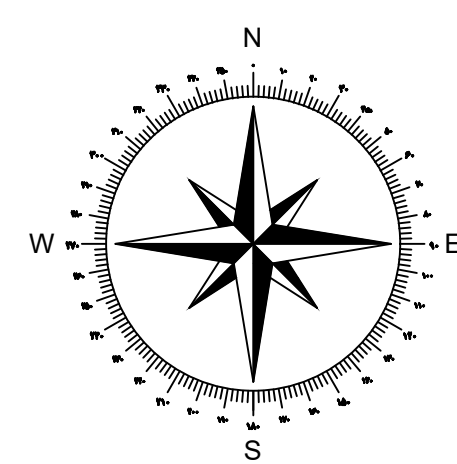

.Drawing topic : executive documents

Design group:

.Project Name and Address :

ARCHITECTURE
LANDSCAPE
INTERIOR DESIGN
INDUSTRIAL DESIGN


.Date :



.Scale : 1/100

.Design associates:

.Field : architector

.Client : tarh2tarh

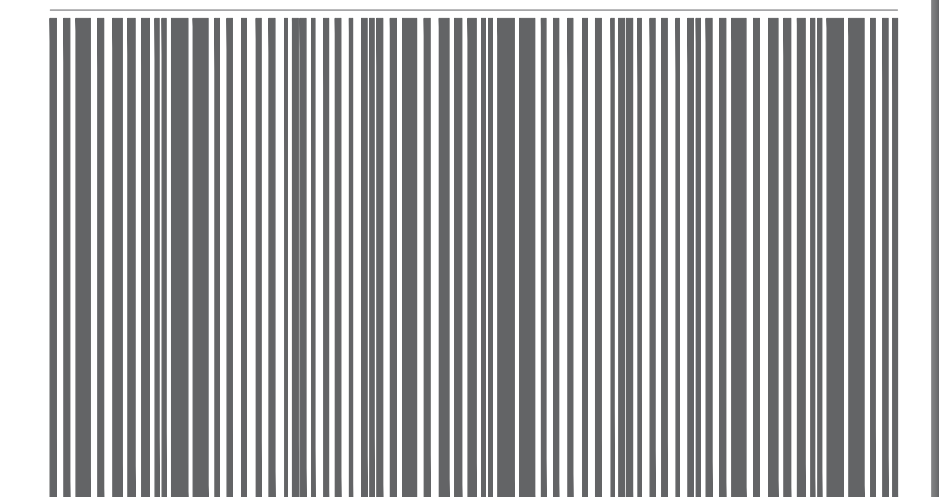

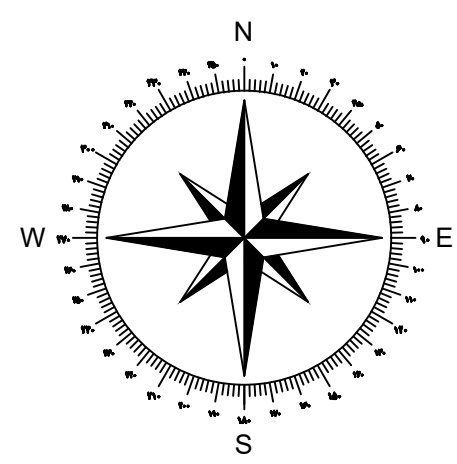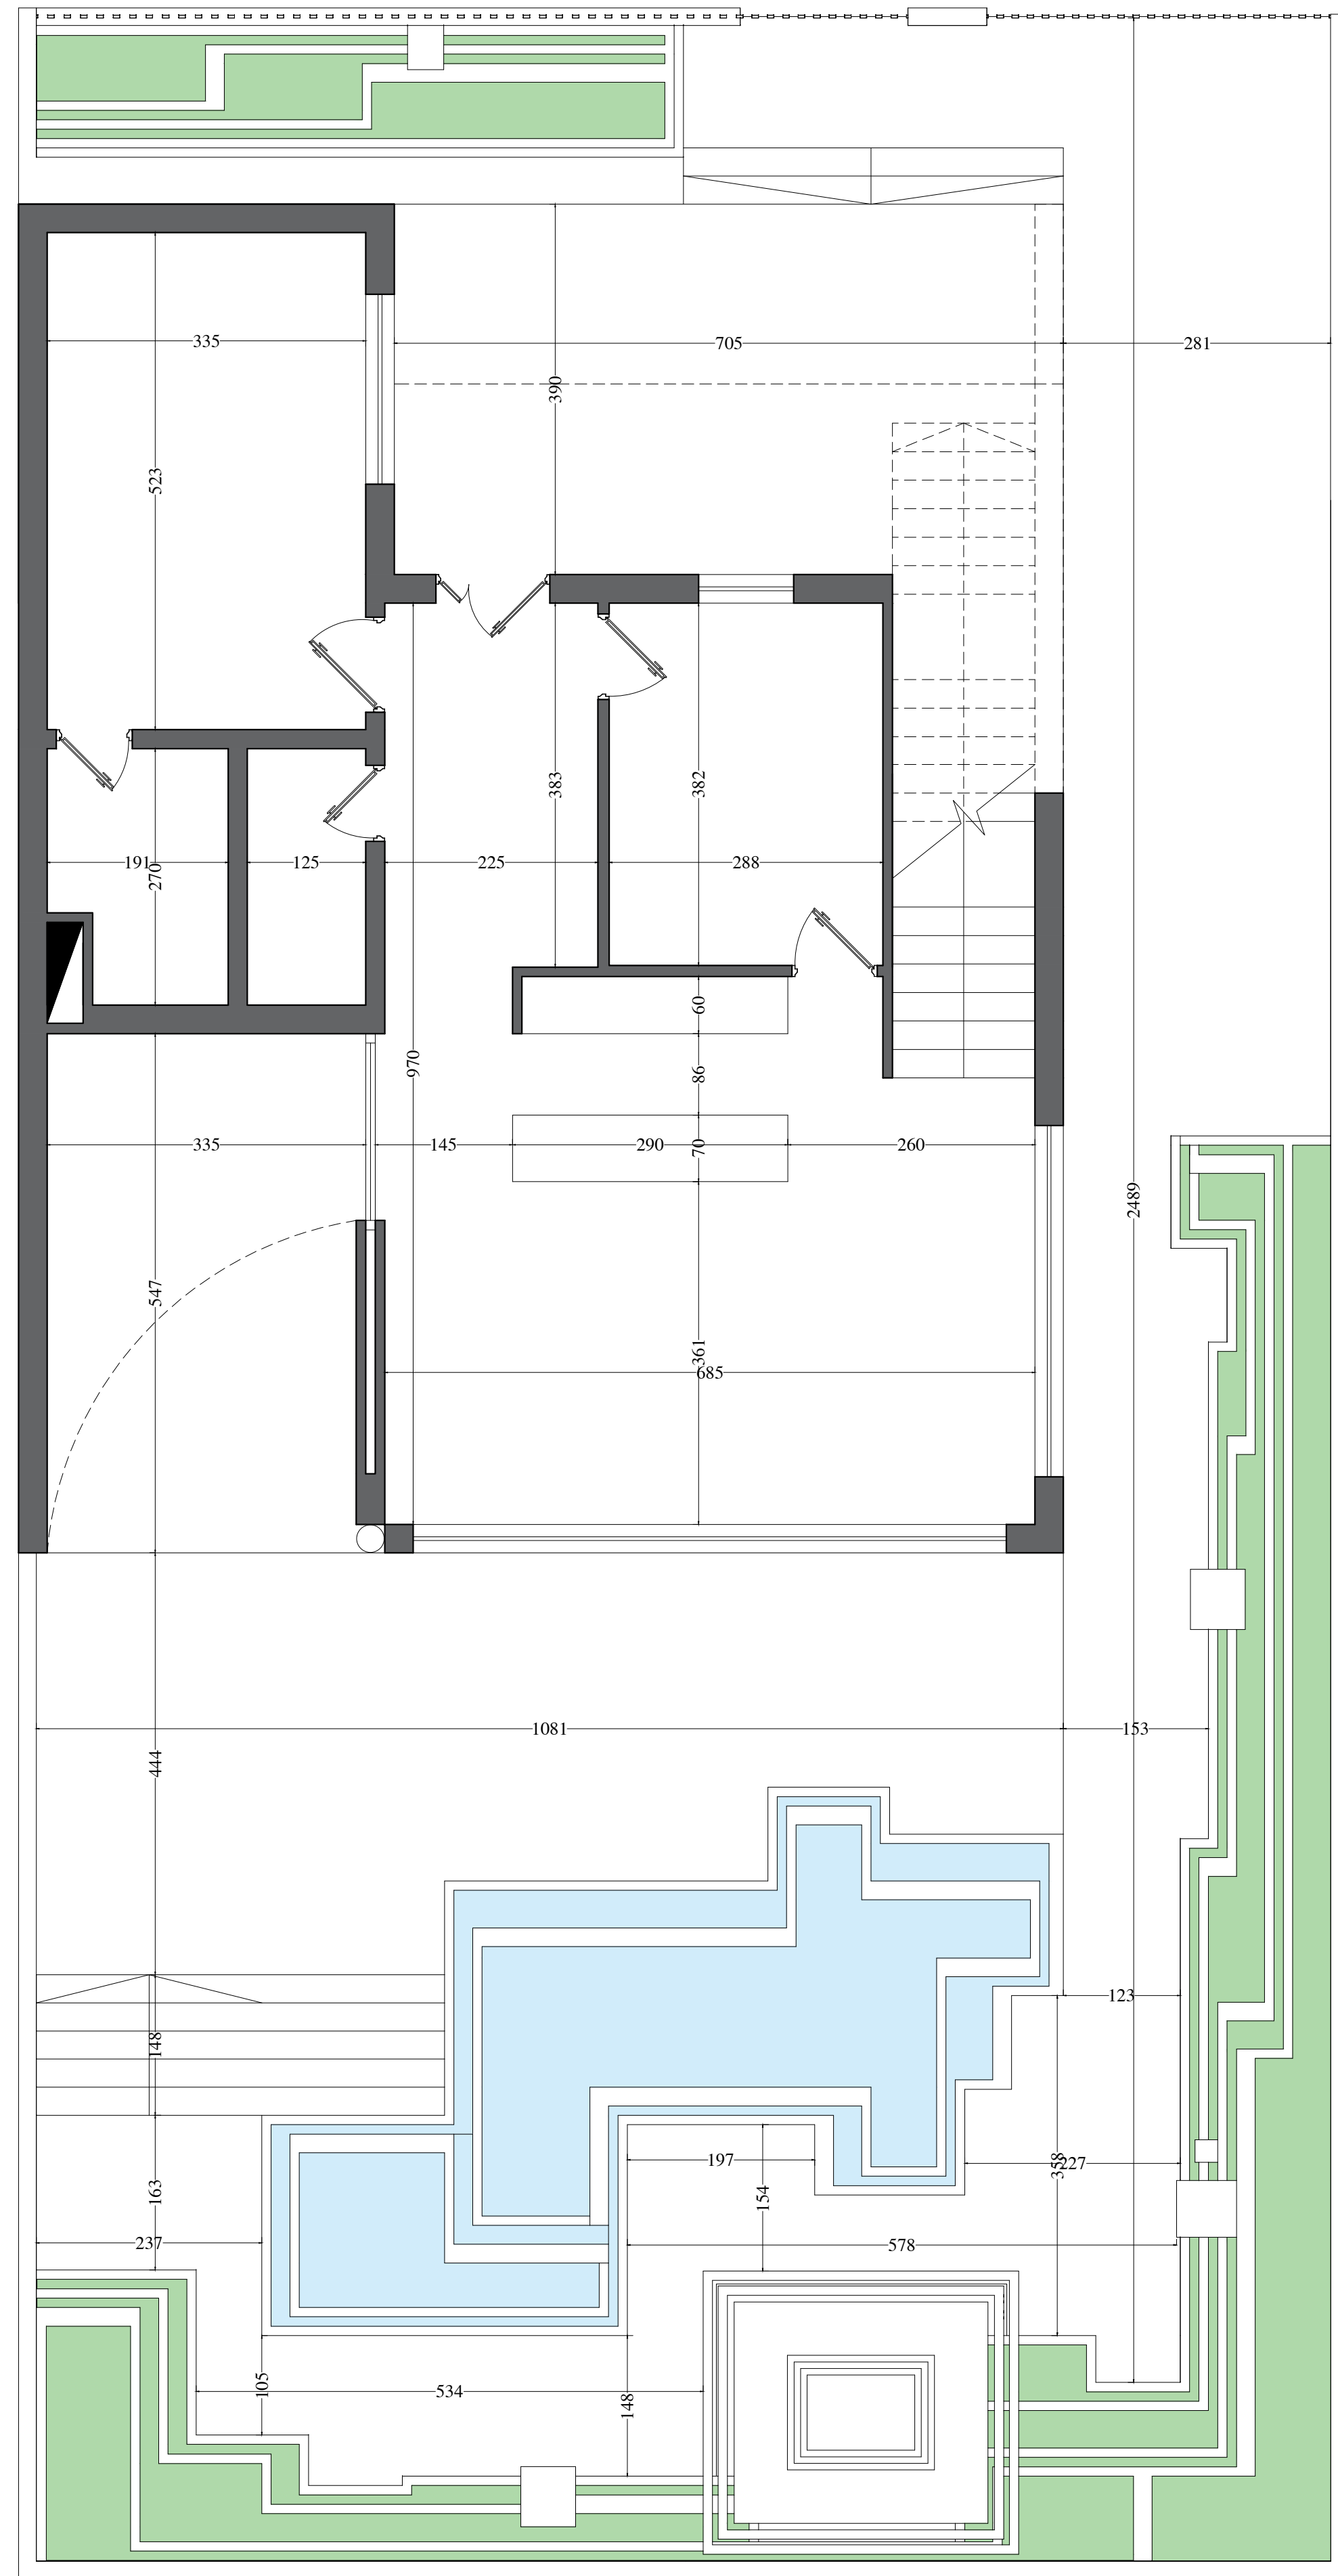

.Drawing topic : executive documents

Design group:

.Project Name and Address :

.Date :


.Scale : 1/100



.Design associates:

.Field : architector

.Client : tarh2tarh

ARCHITECTURE
 LANDSCAPE
 INTERIOR DESIGN
 INDUSTRIAL DESIGN

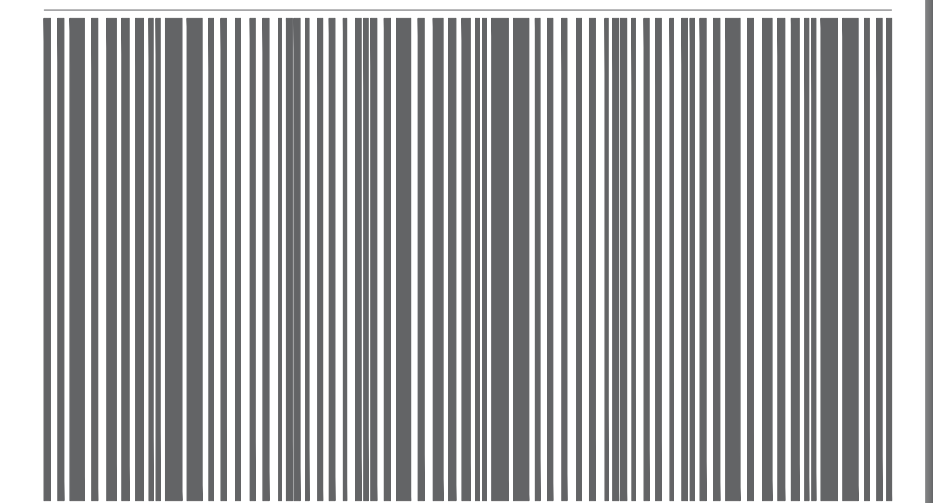

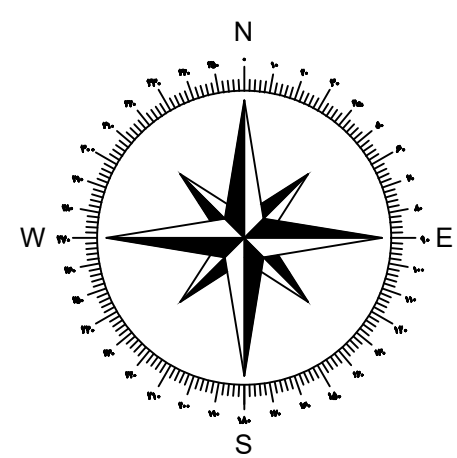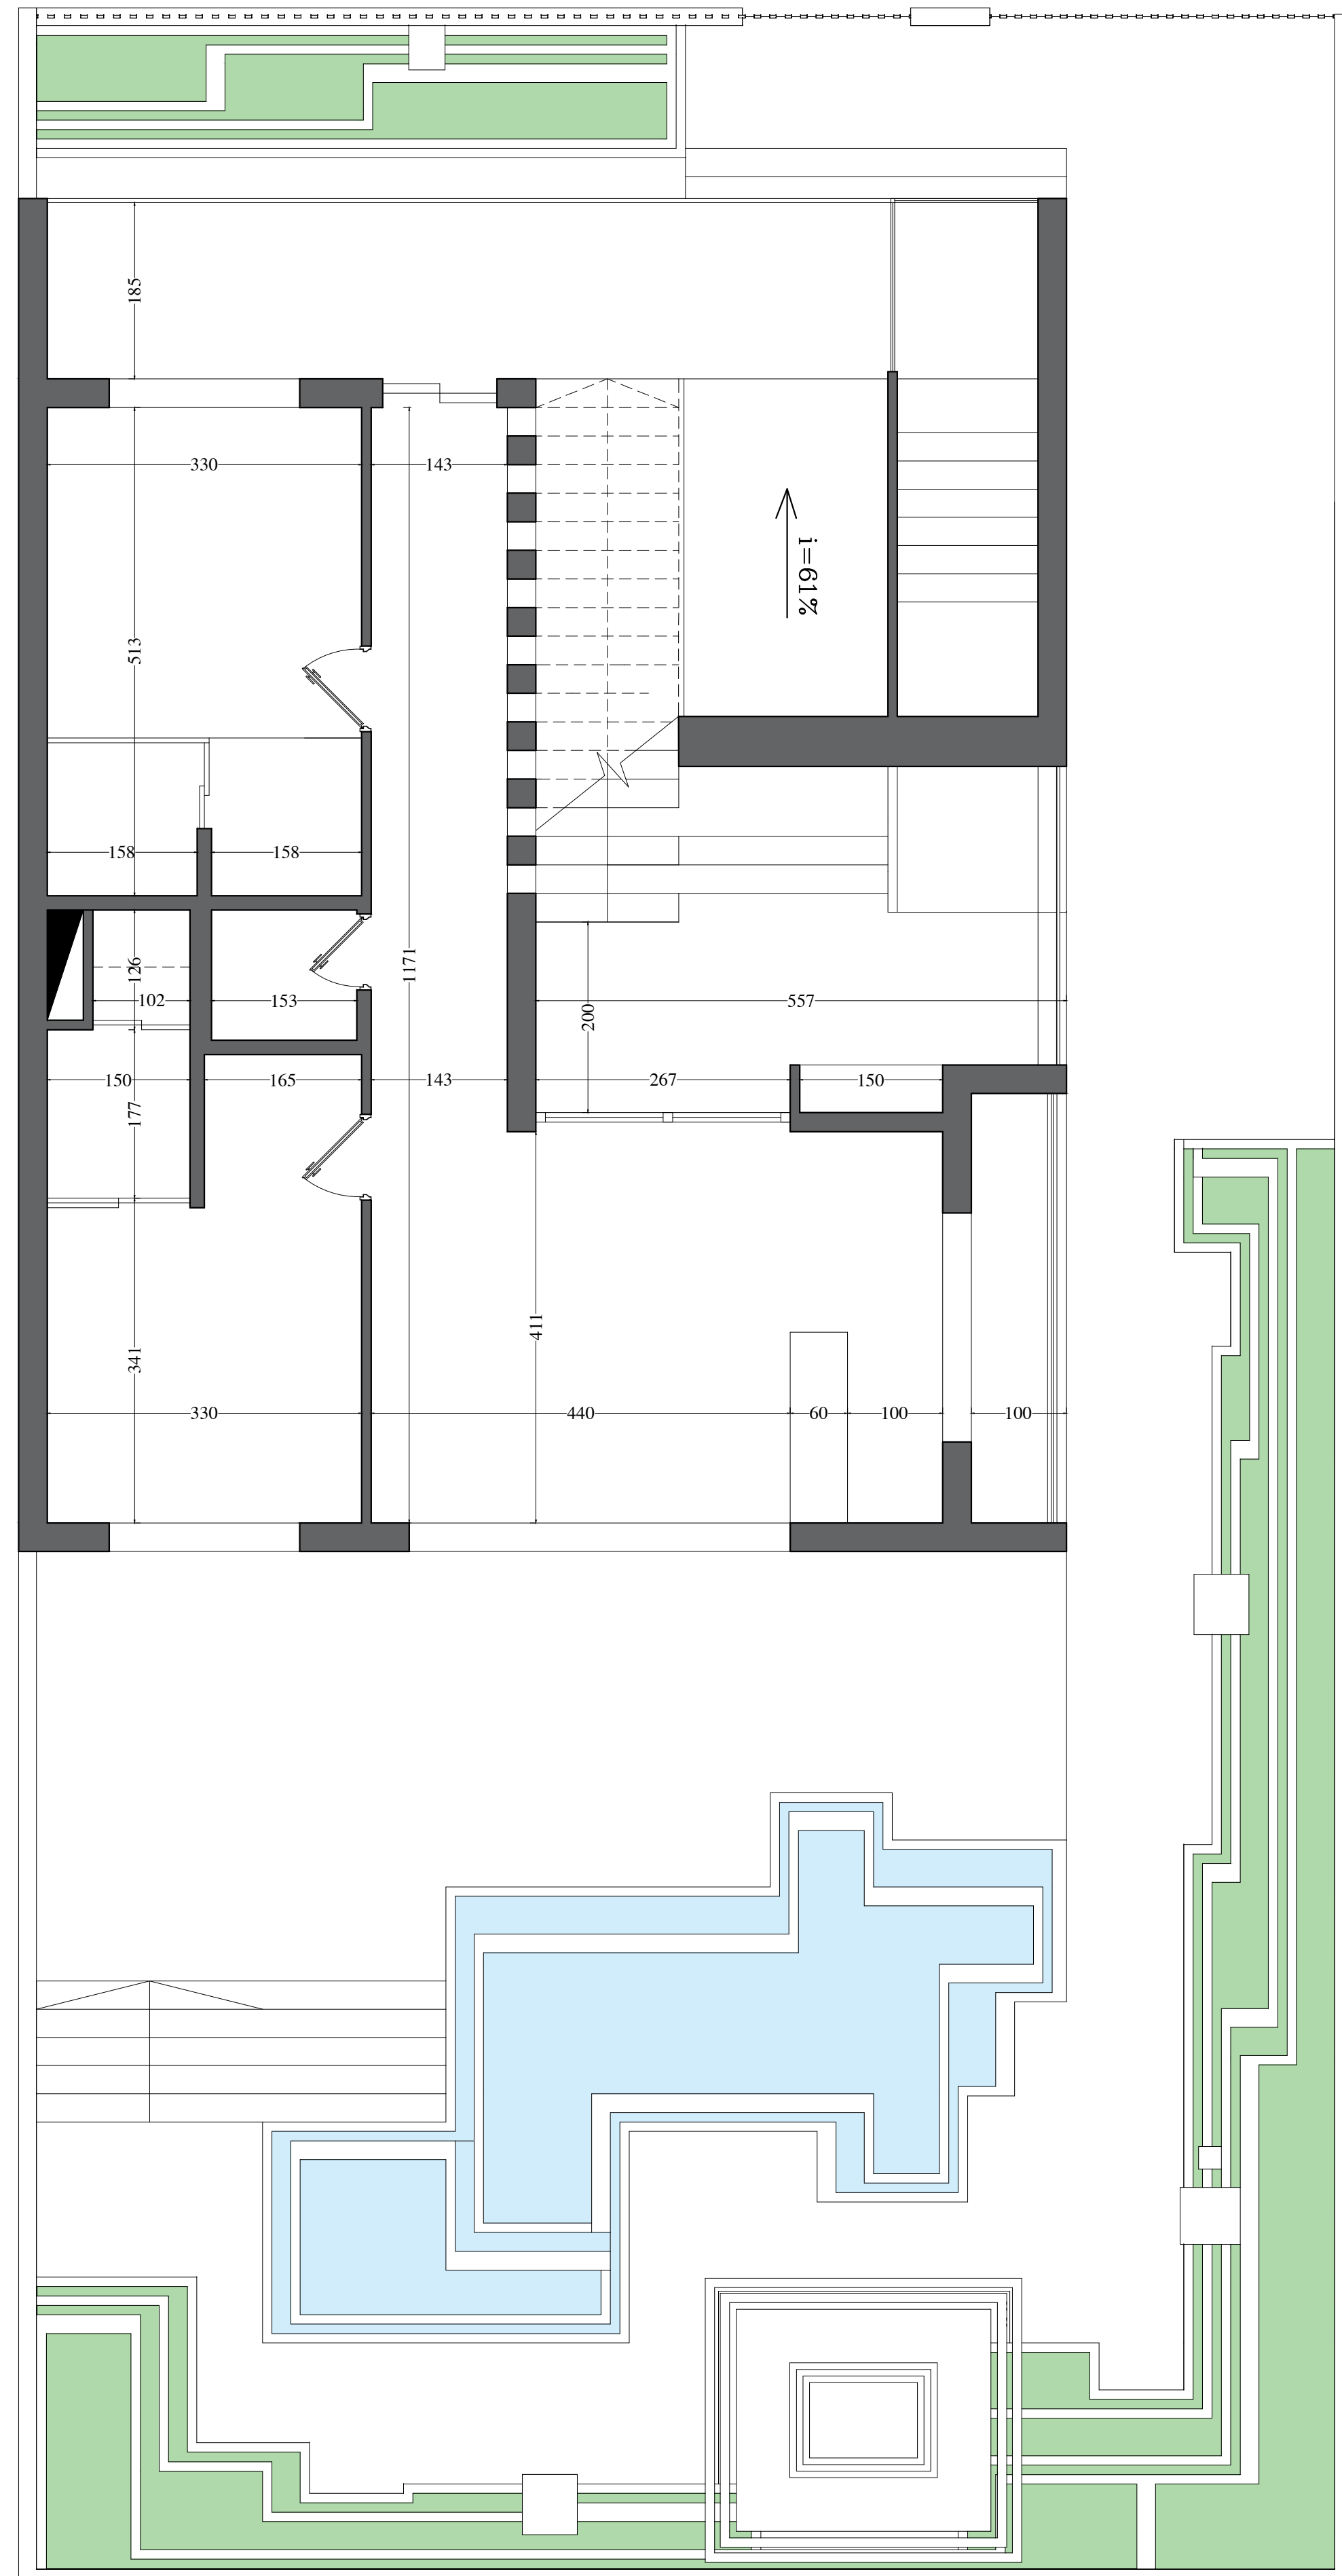

.Drawing topic : executive documents

Design group:

.Project Name and Address :

.Date :


.Scale : 1/100


.Design associates:

.Field : architector

.Client : tarh2tarh

ARCHITECTURE
 LANDSCAPE
 INTERIOR DESIGN
 INDUSTRIAL DESIGN

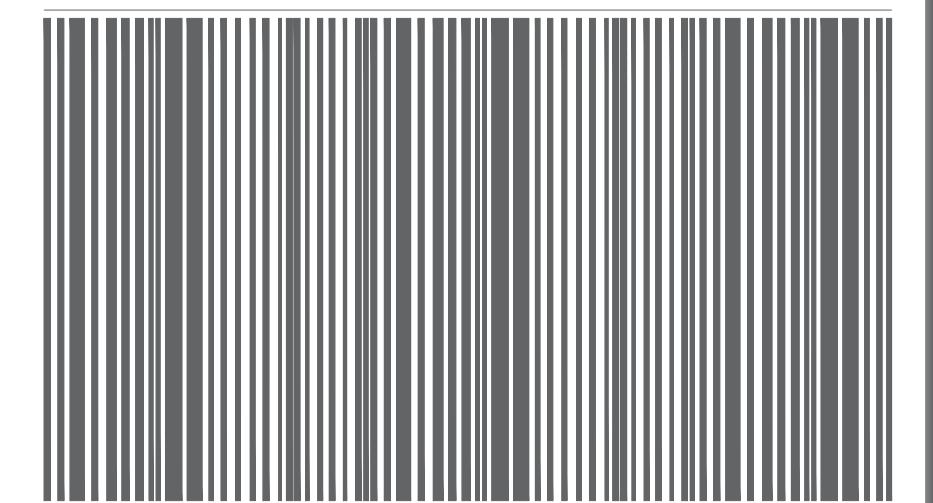

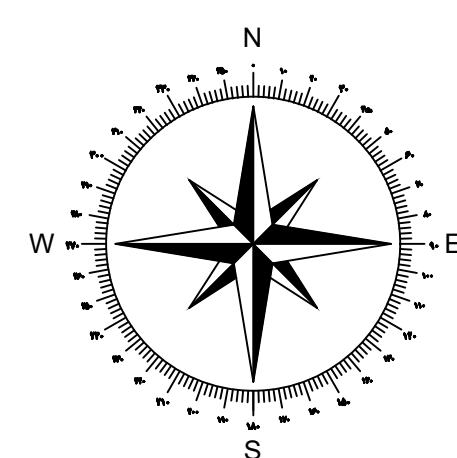

.Drawing topic : executive documents

Design group:

.Project Name and Address :

.Date :


.Scale : 1/100



.Design associates:

.Field : architector

.Client : tarh2tarh

ARCHITECTURE
 LANDSCAPE
 INTERIOR DESIGN
 INDUSTRIAL DESIGN

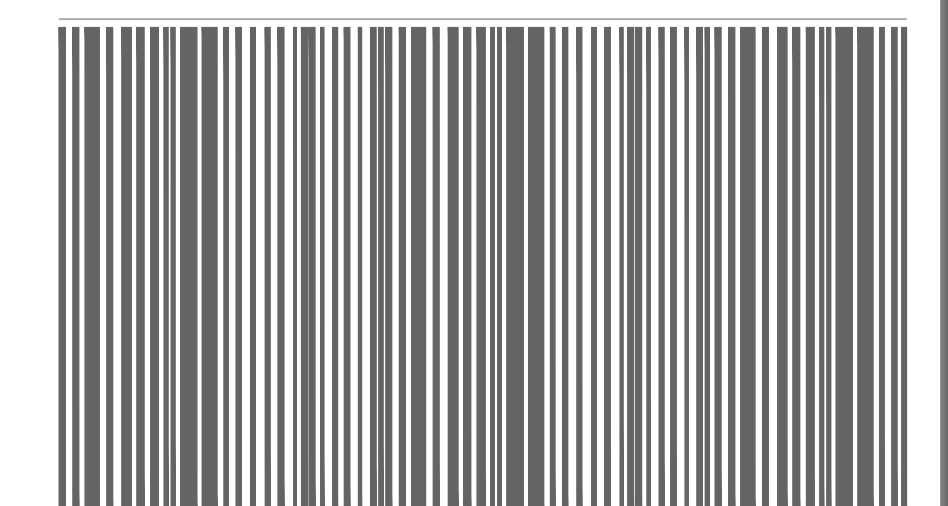

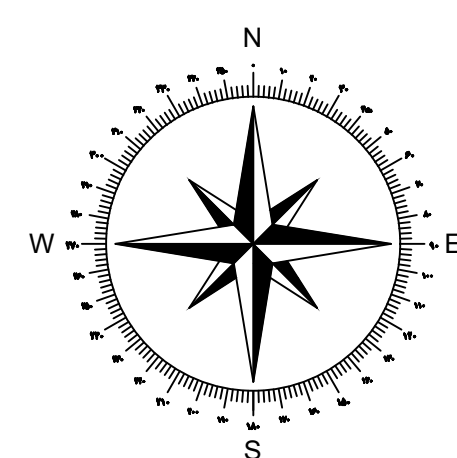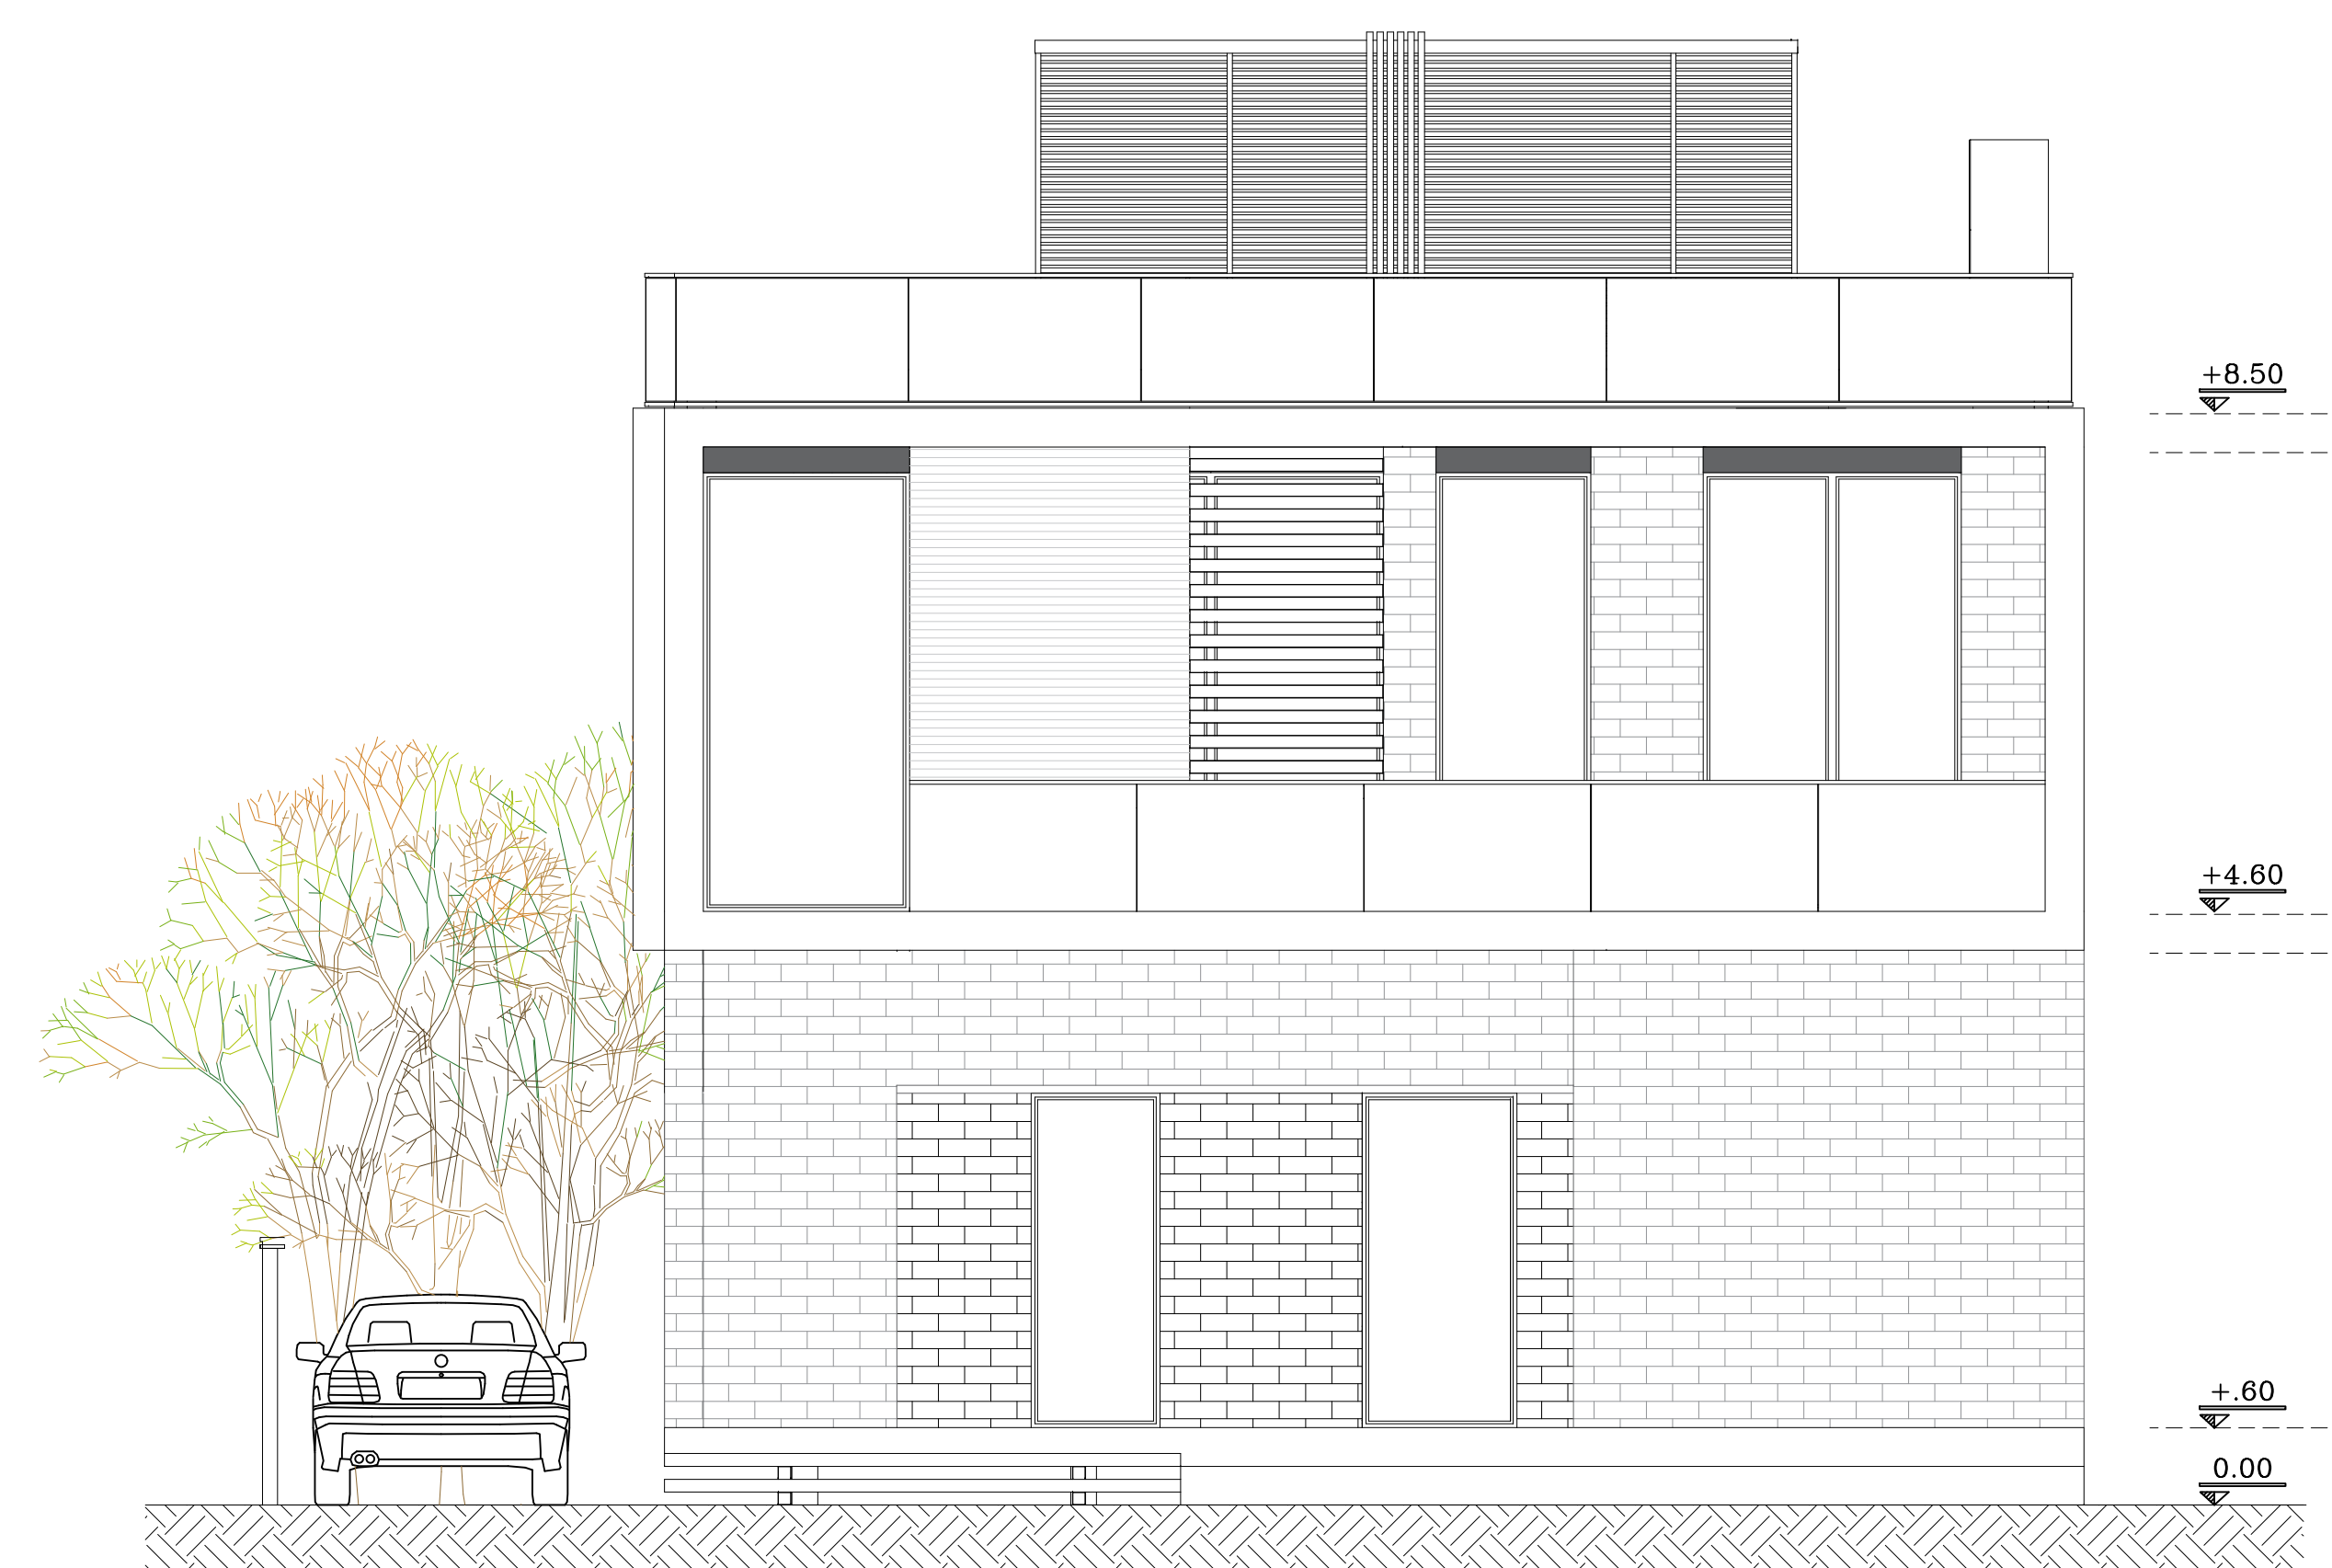

.Drawing topic : executive documents

Design group:

.Project Name and Address :

.Date :


.Scale : 1/100



.Design associates:

.Field : architector

.Client : tarh2tarh

ARCHITECTURE
 LANDSCAPE
 INTERIOR DESIGN
 INDUSTRIAL DESIGN

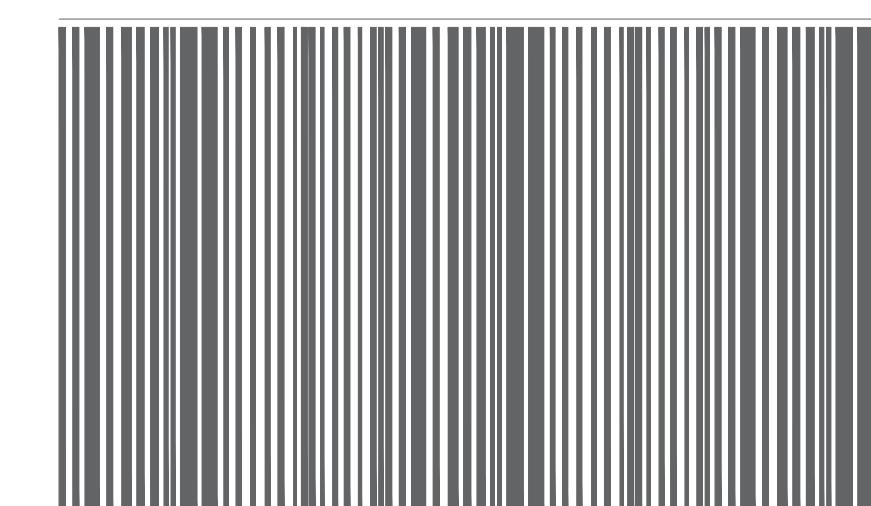

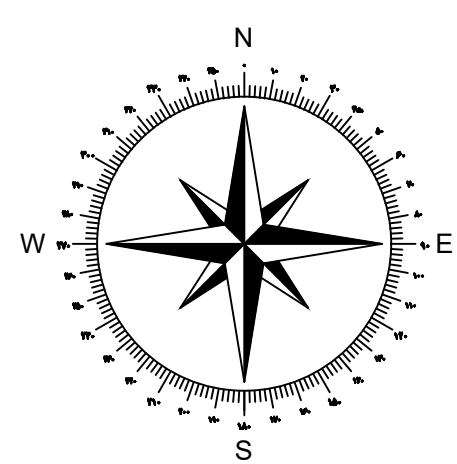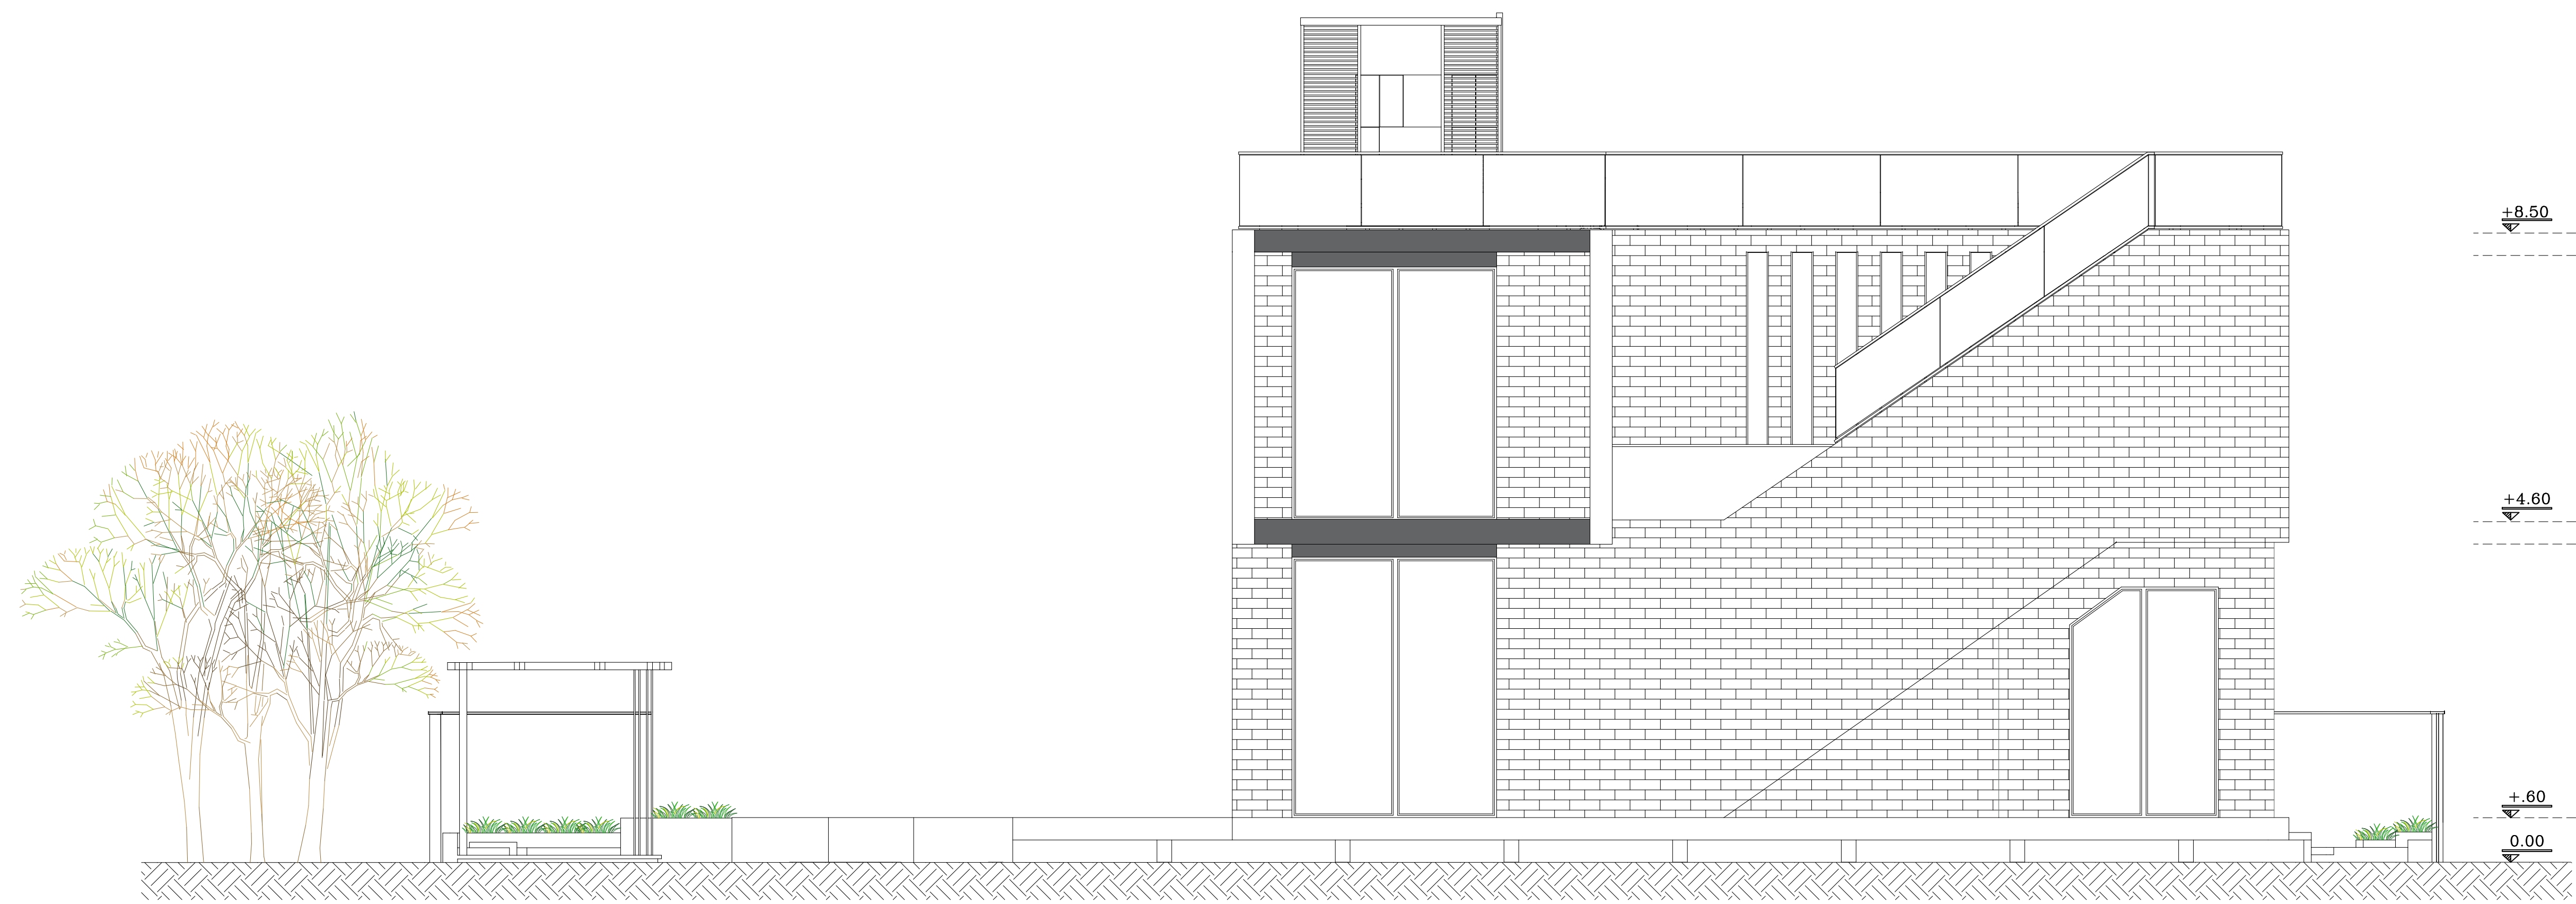

.Drawing topic : executive documents

Design group:

.Project Name and Address :

.Date :


.Scale : 1/100

.Design associates:

.Field : architector


.Client : tarh2tarh

ARCHITECTURE
 LANDSCAPE
 INTERIOR DESIGN
 INDUSTRIAL DESIGN

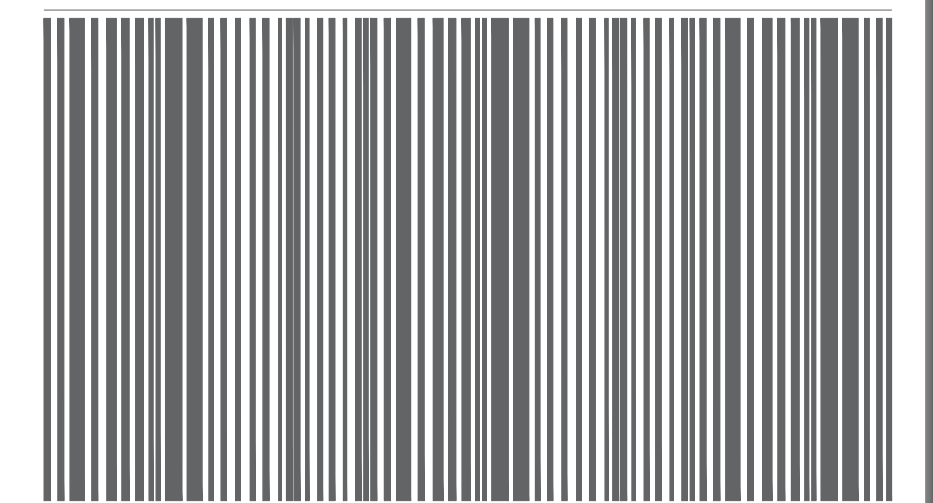




	.Drawing topic : executive documents		Design group:		.Project Name and Address :		ARCHITECTURE LANDSCAPE INTERIOR DESIGNEN INDUSTRIAL DESIGNEN	
	.Date :	.Scale : 1/100	.Design associates:	.Field : architector	.Client : tarh2tarh			

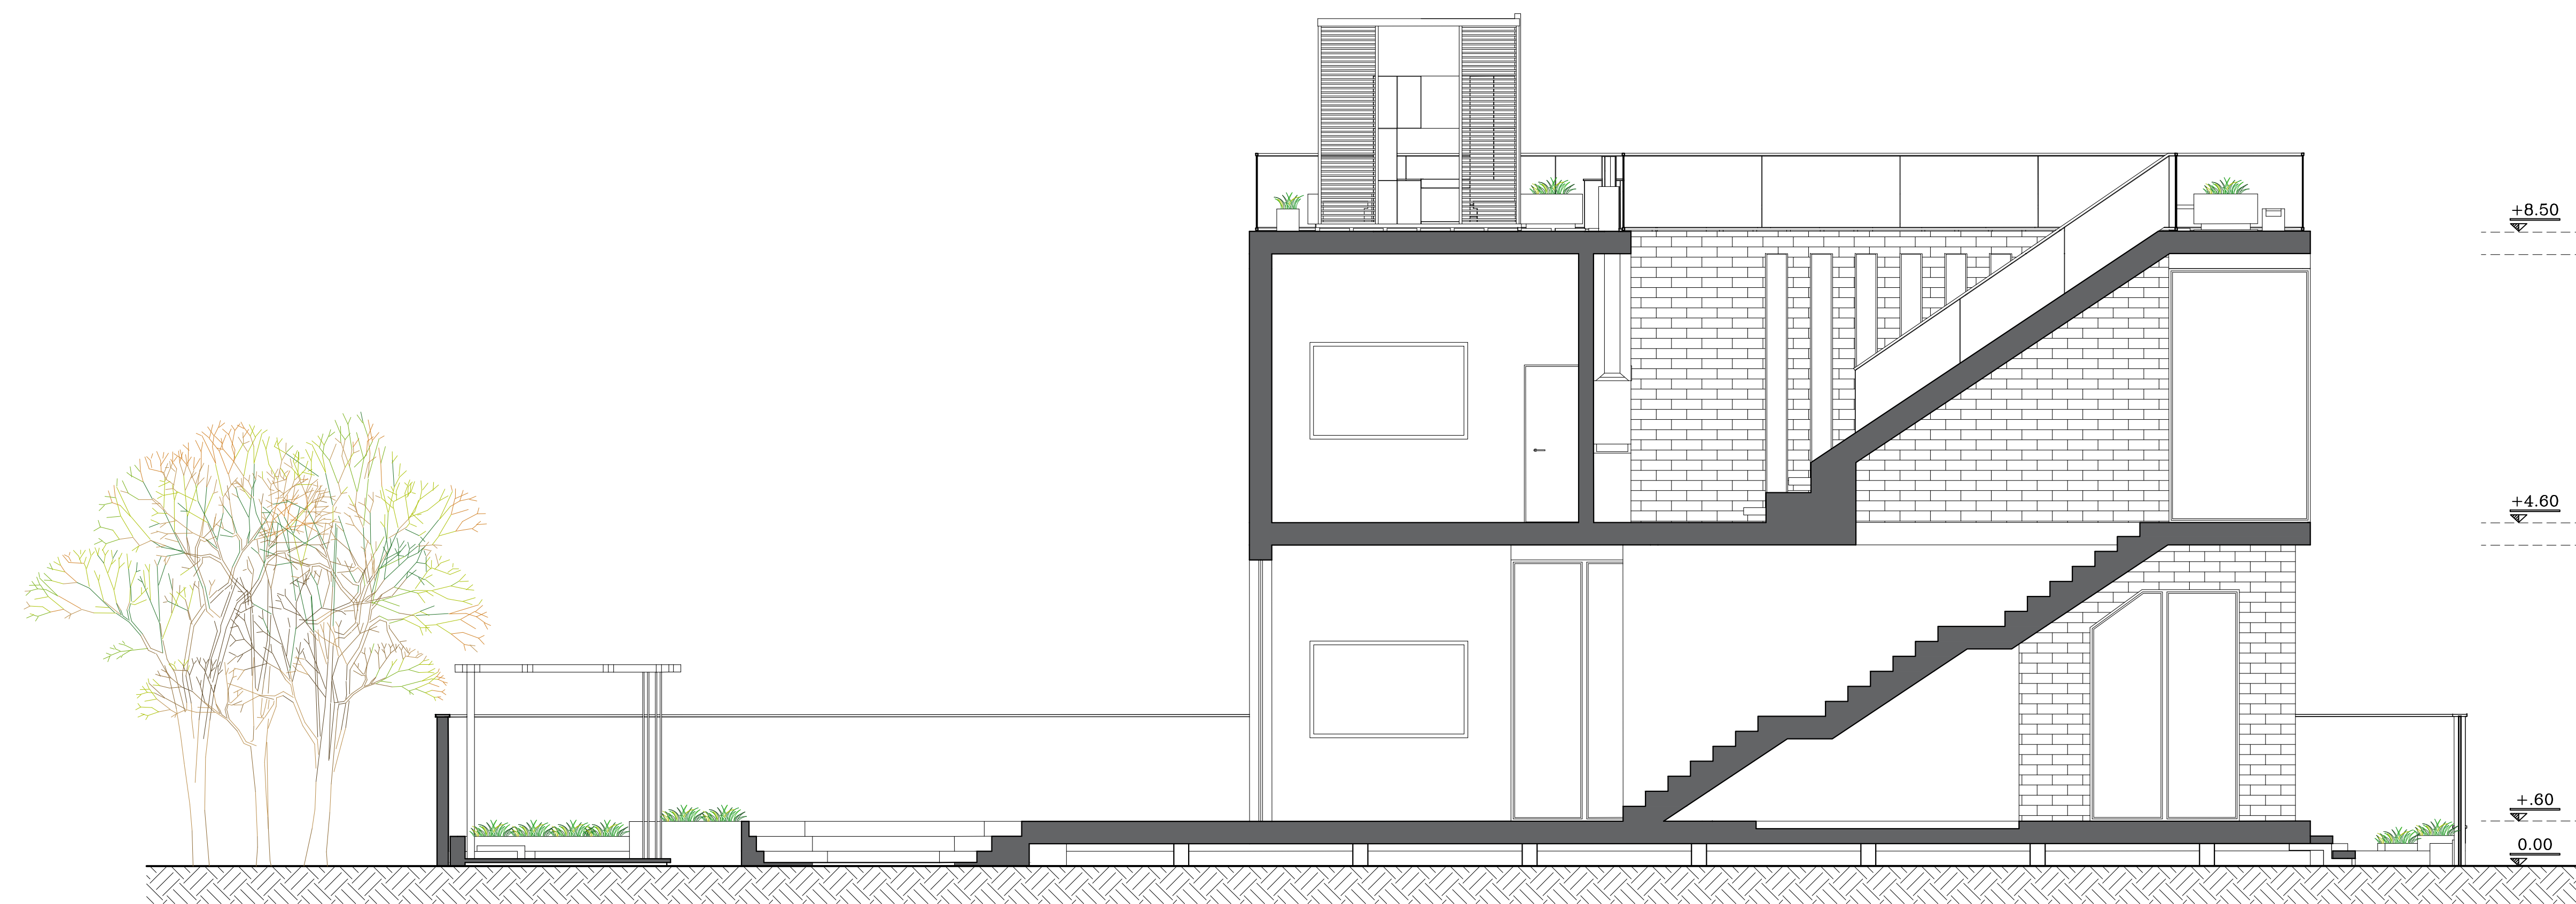

B.B

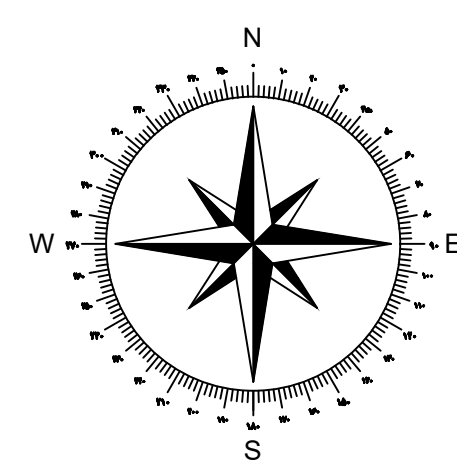

.Drawing topic : executive documents

Design group:

.Project Name and Address :

.Date :

.Scale : 1/100

.Design associates:

.Field : architector

.Client : tarh2tarh

ARCHITECTURE
 LANDSCAPE
 INTERIOR DESIGN
 INDUSTRIAL DESIGN

