



Ground Floor Plan

scale 1/100

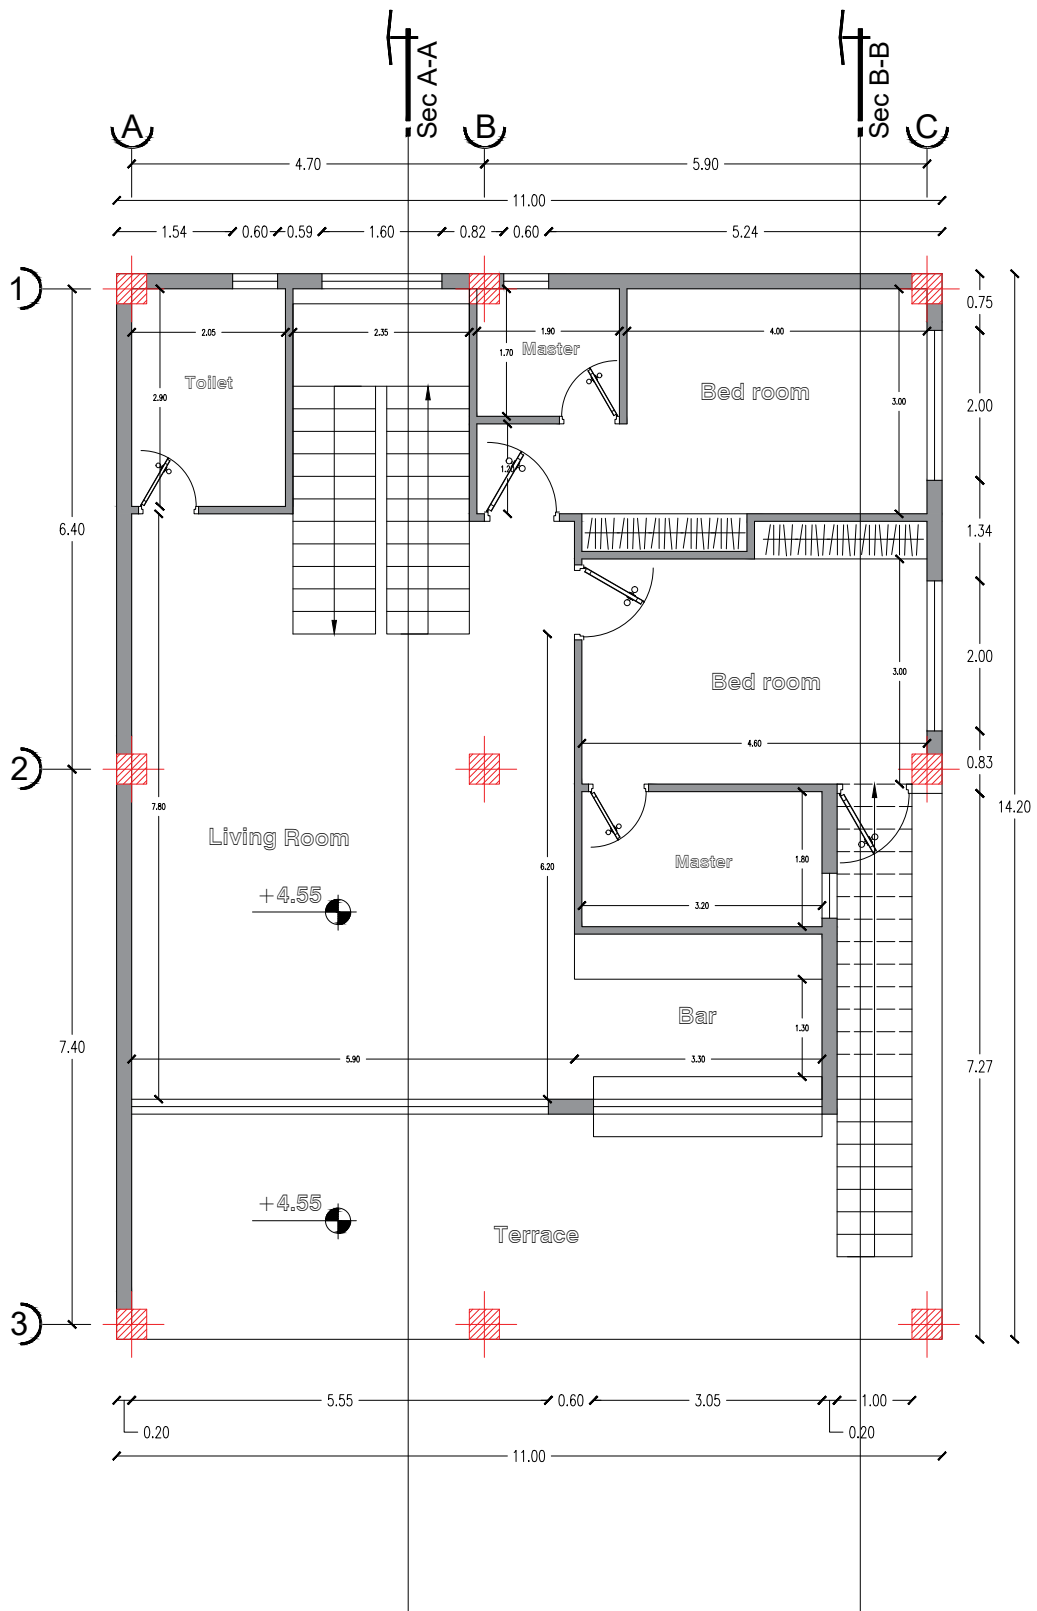

First Floor Plan


scale 1/100

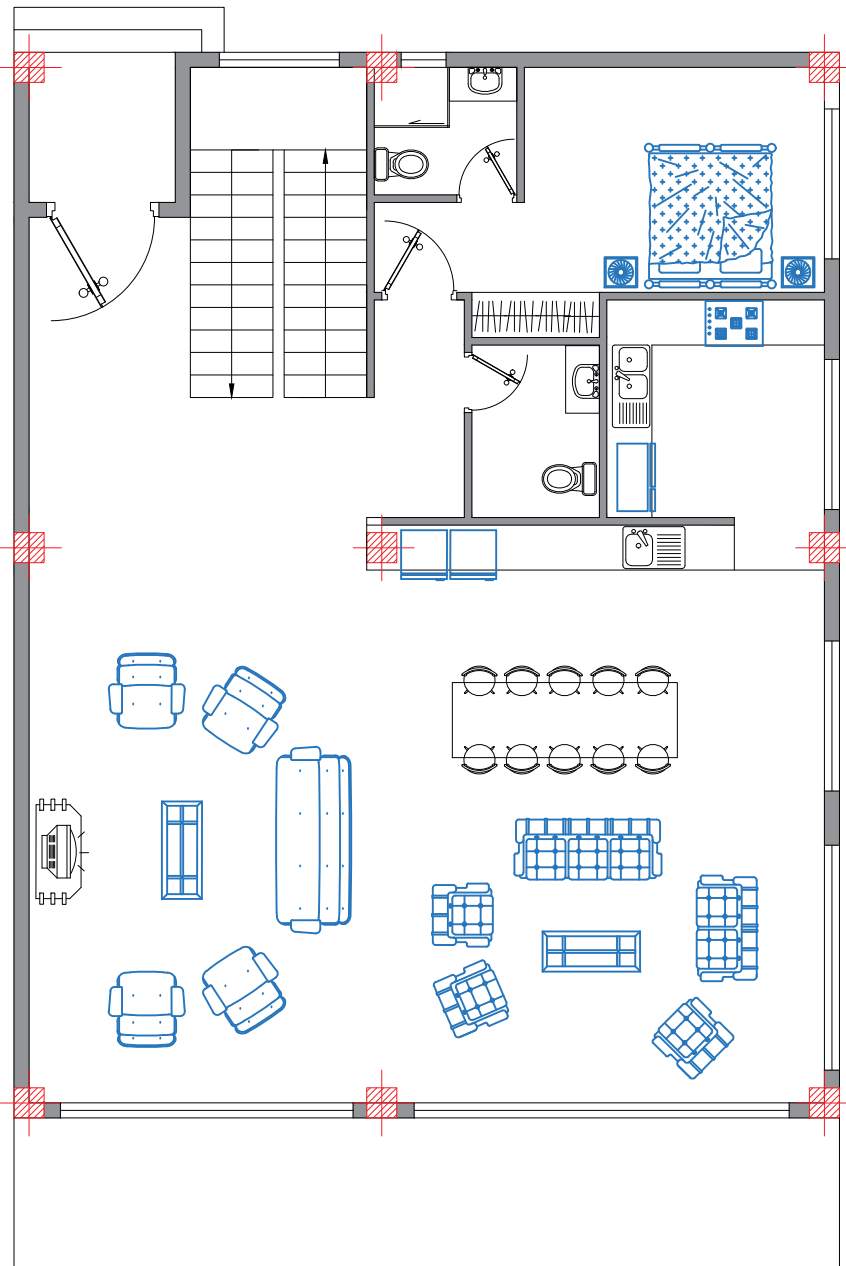

Roof Plan

scale 1/100




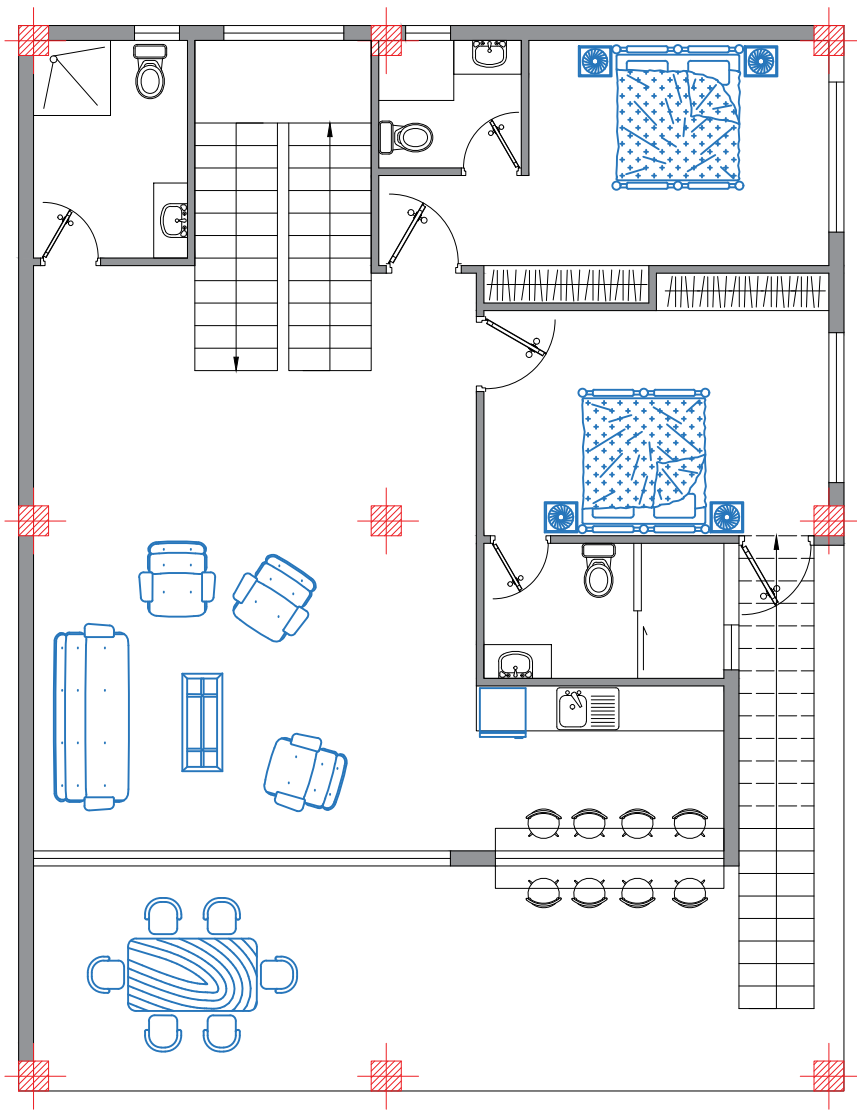


Roof Plan

scale 1/100




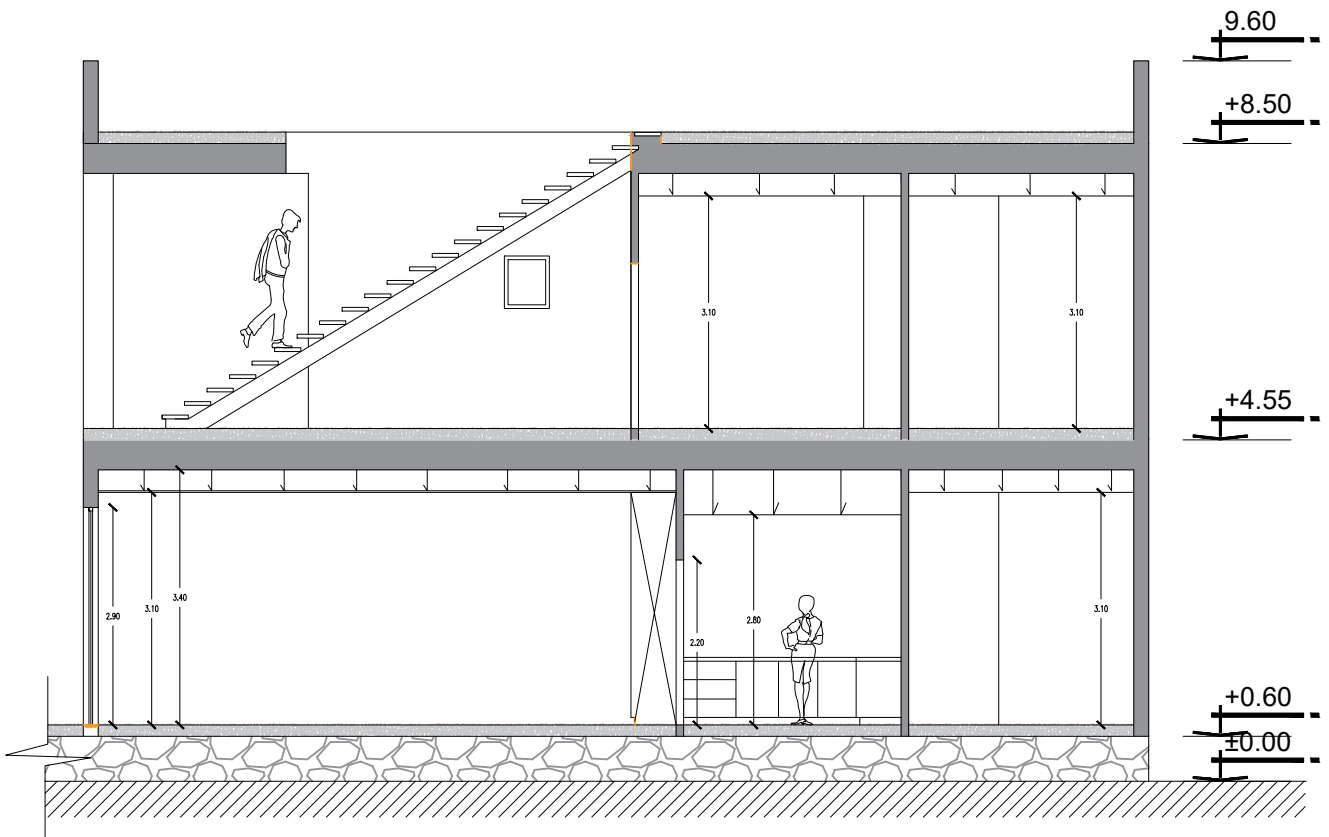

Section B-B scale 1/100

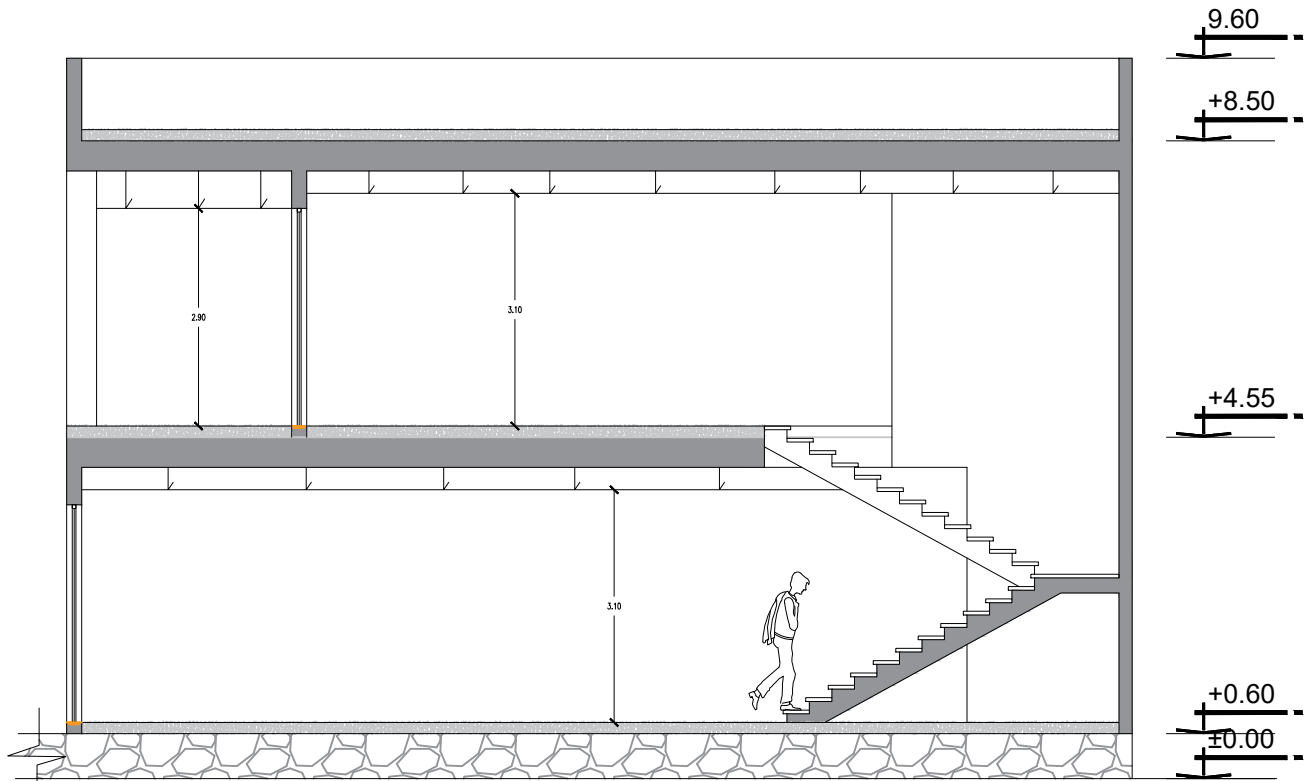

Section A-A scale 1/100

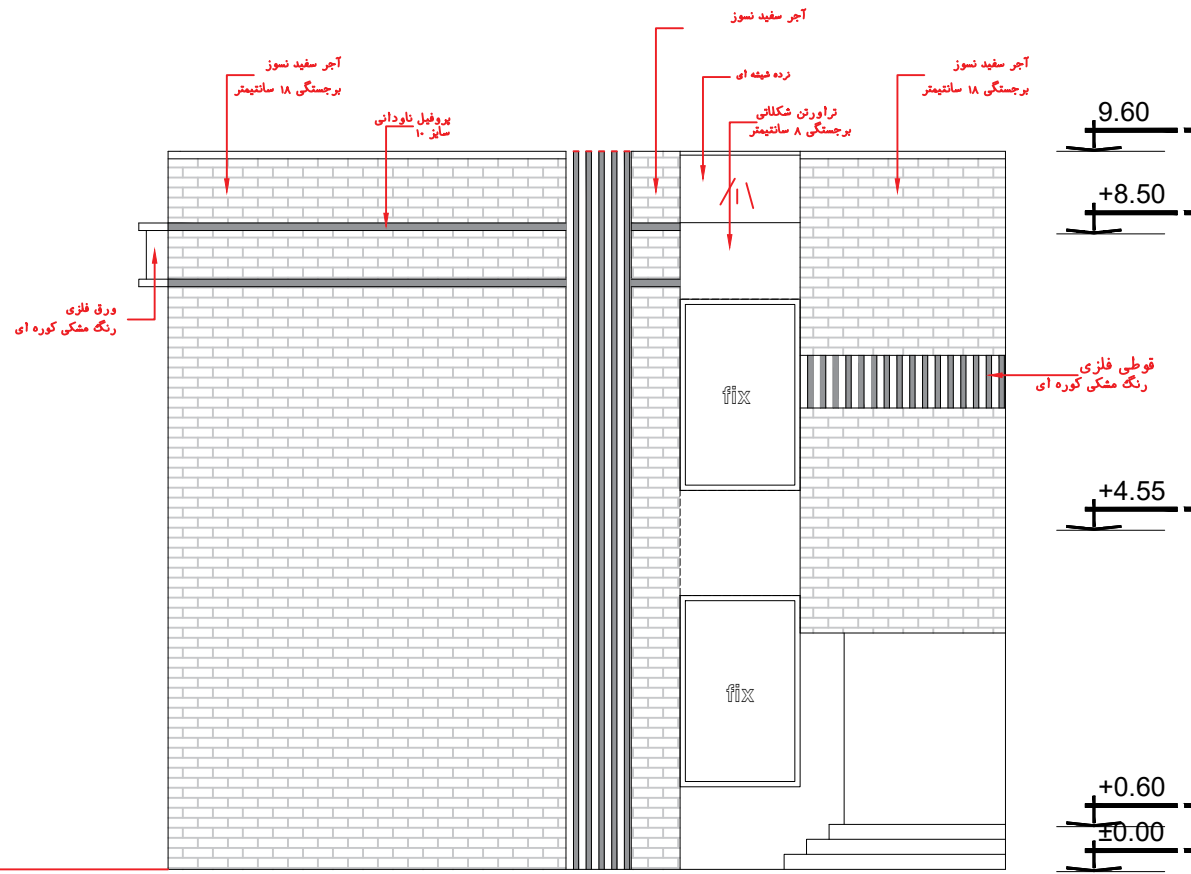


North elevation

scale 1/100



East elevation


scale 1/100

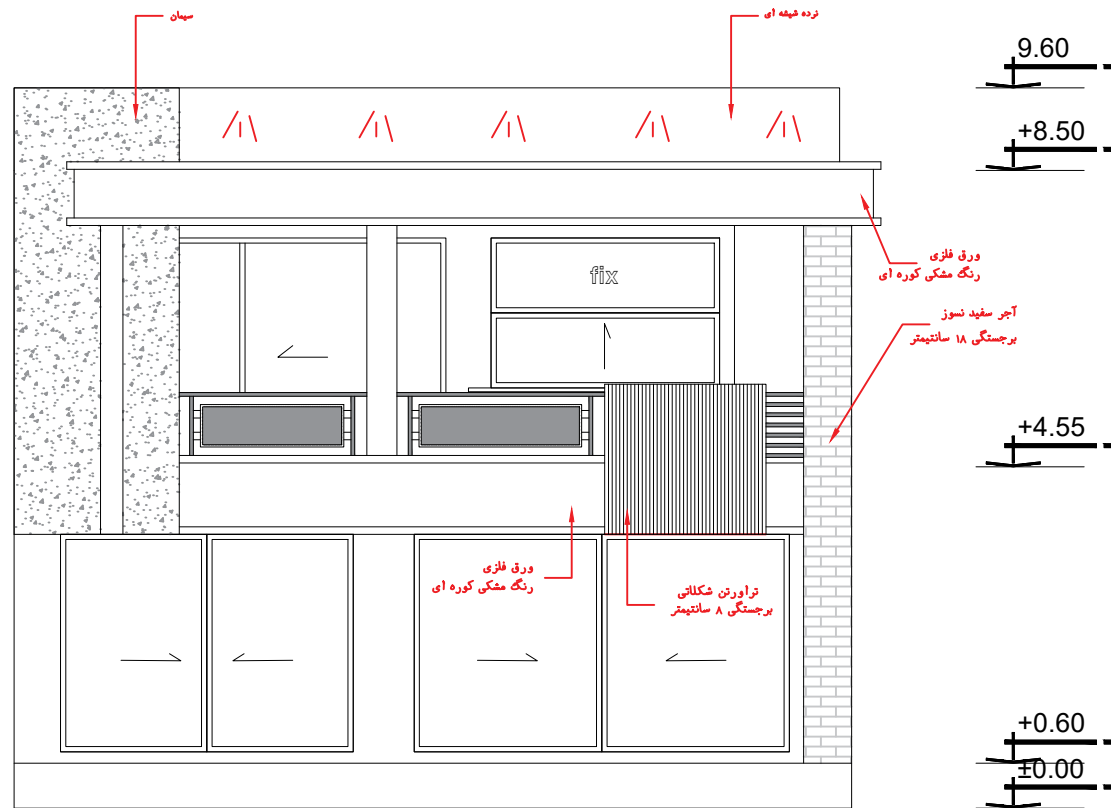

South elevation

scale 1/100




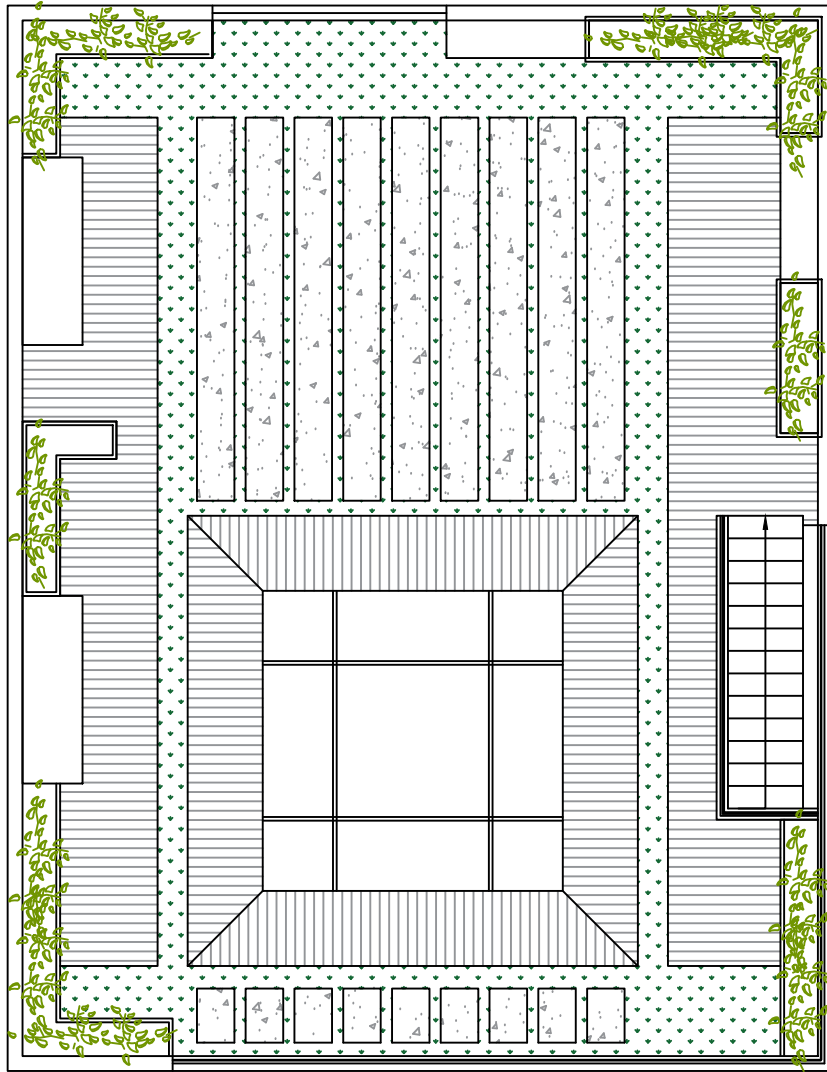

Roof Plan

scale 1/100



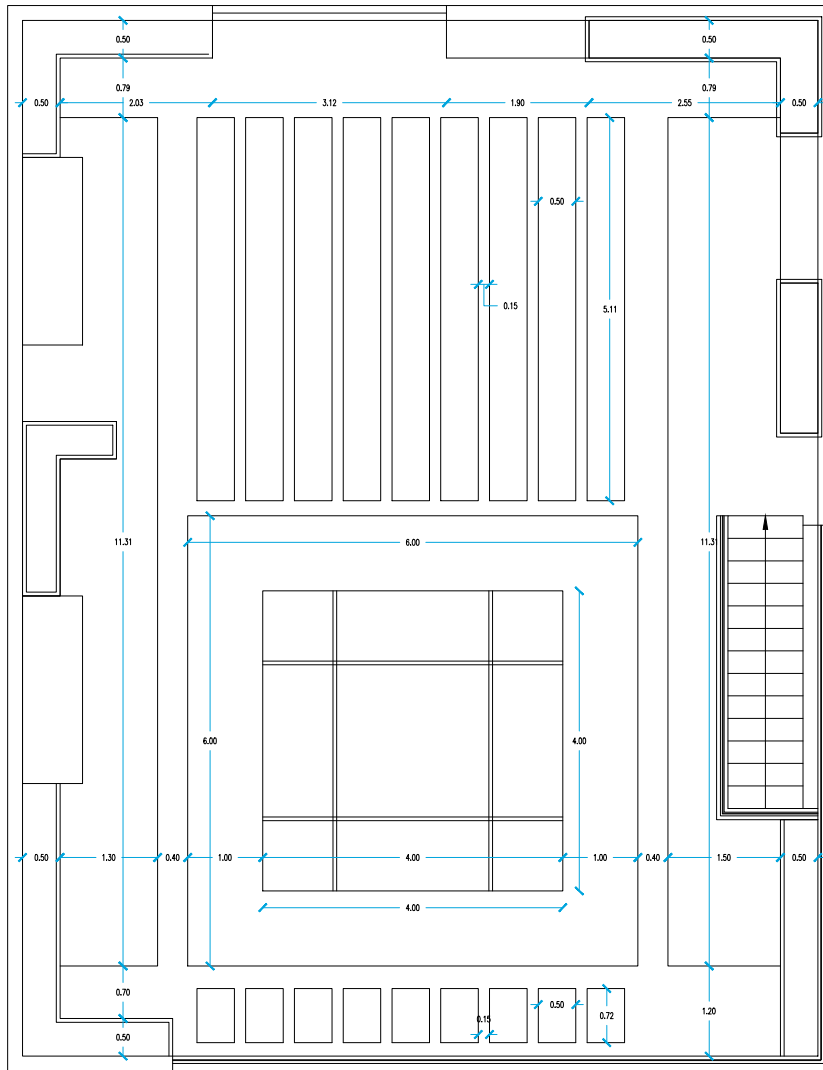

Roof Plan

scale 1/100

