




NRG VIILA

SYMPTOM-ARCHITECTS






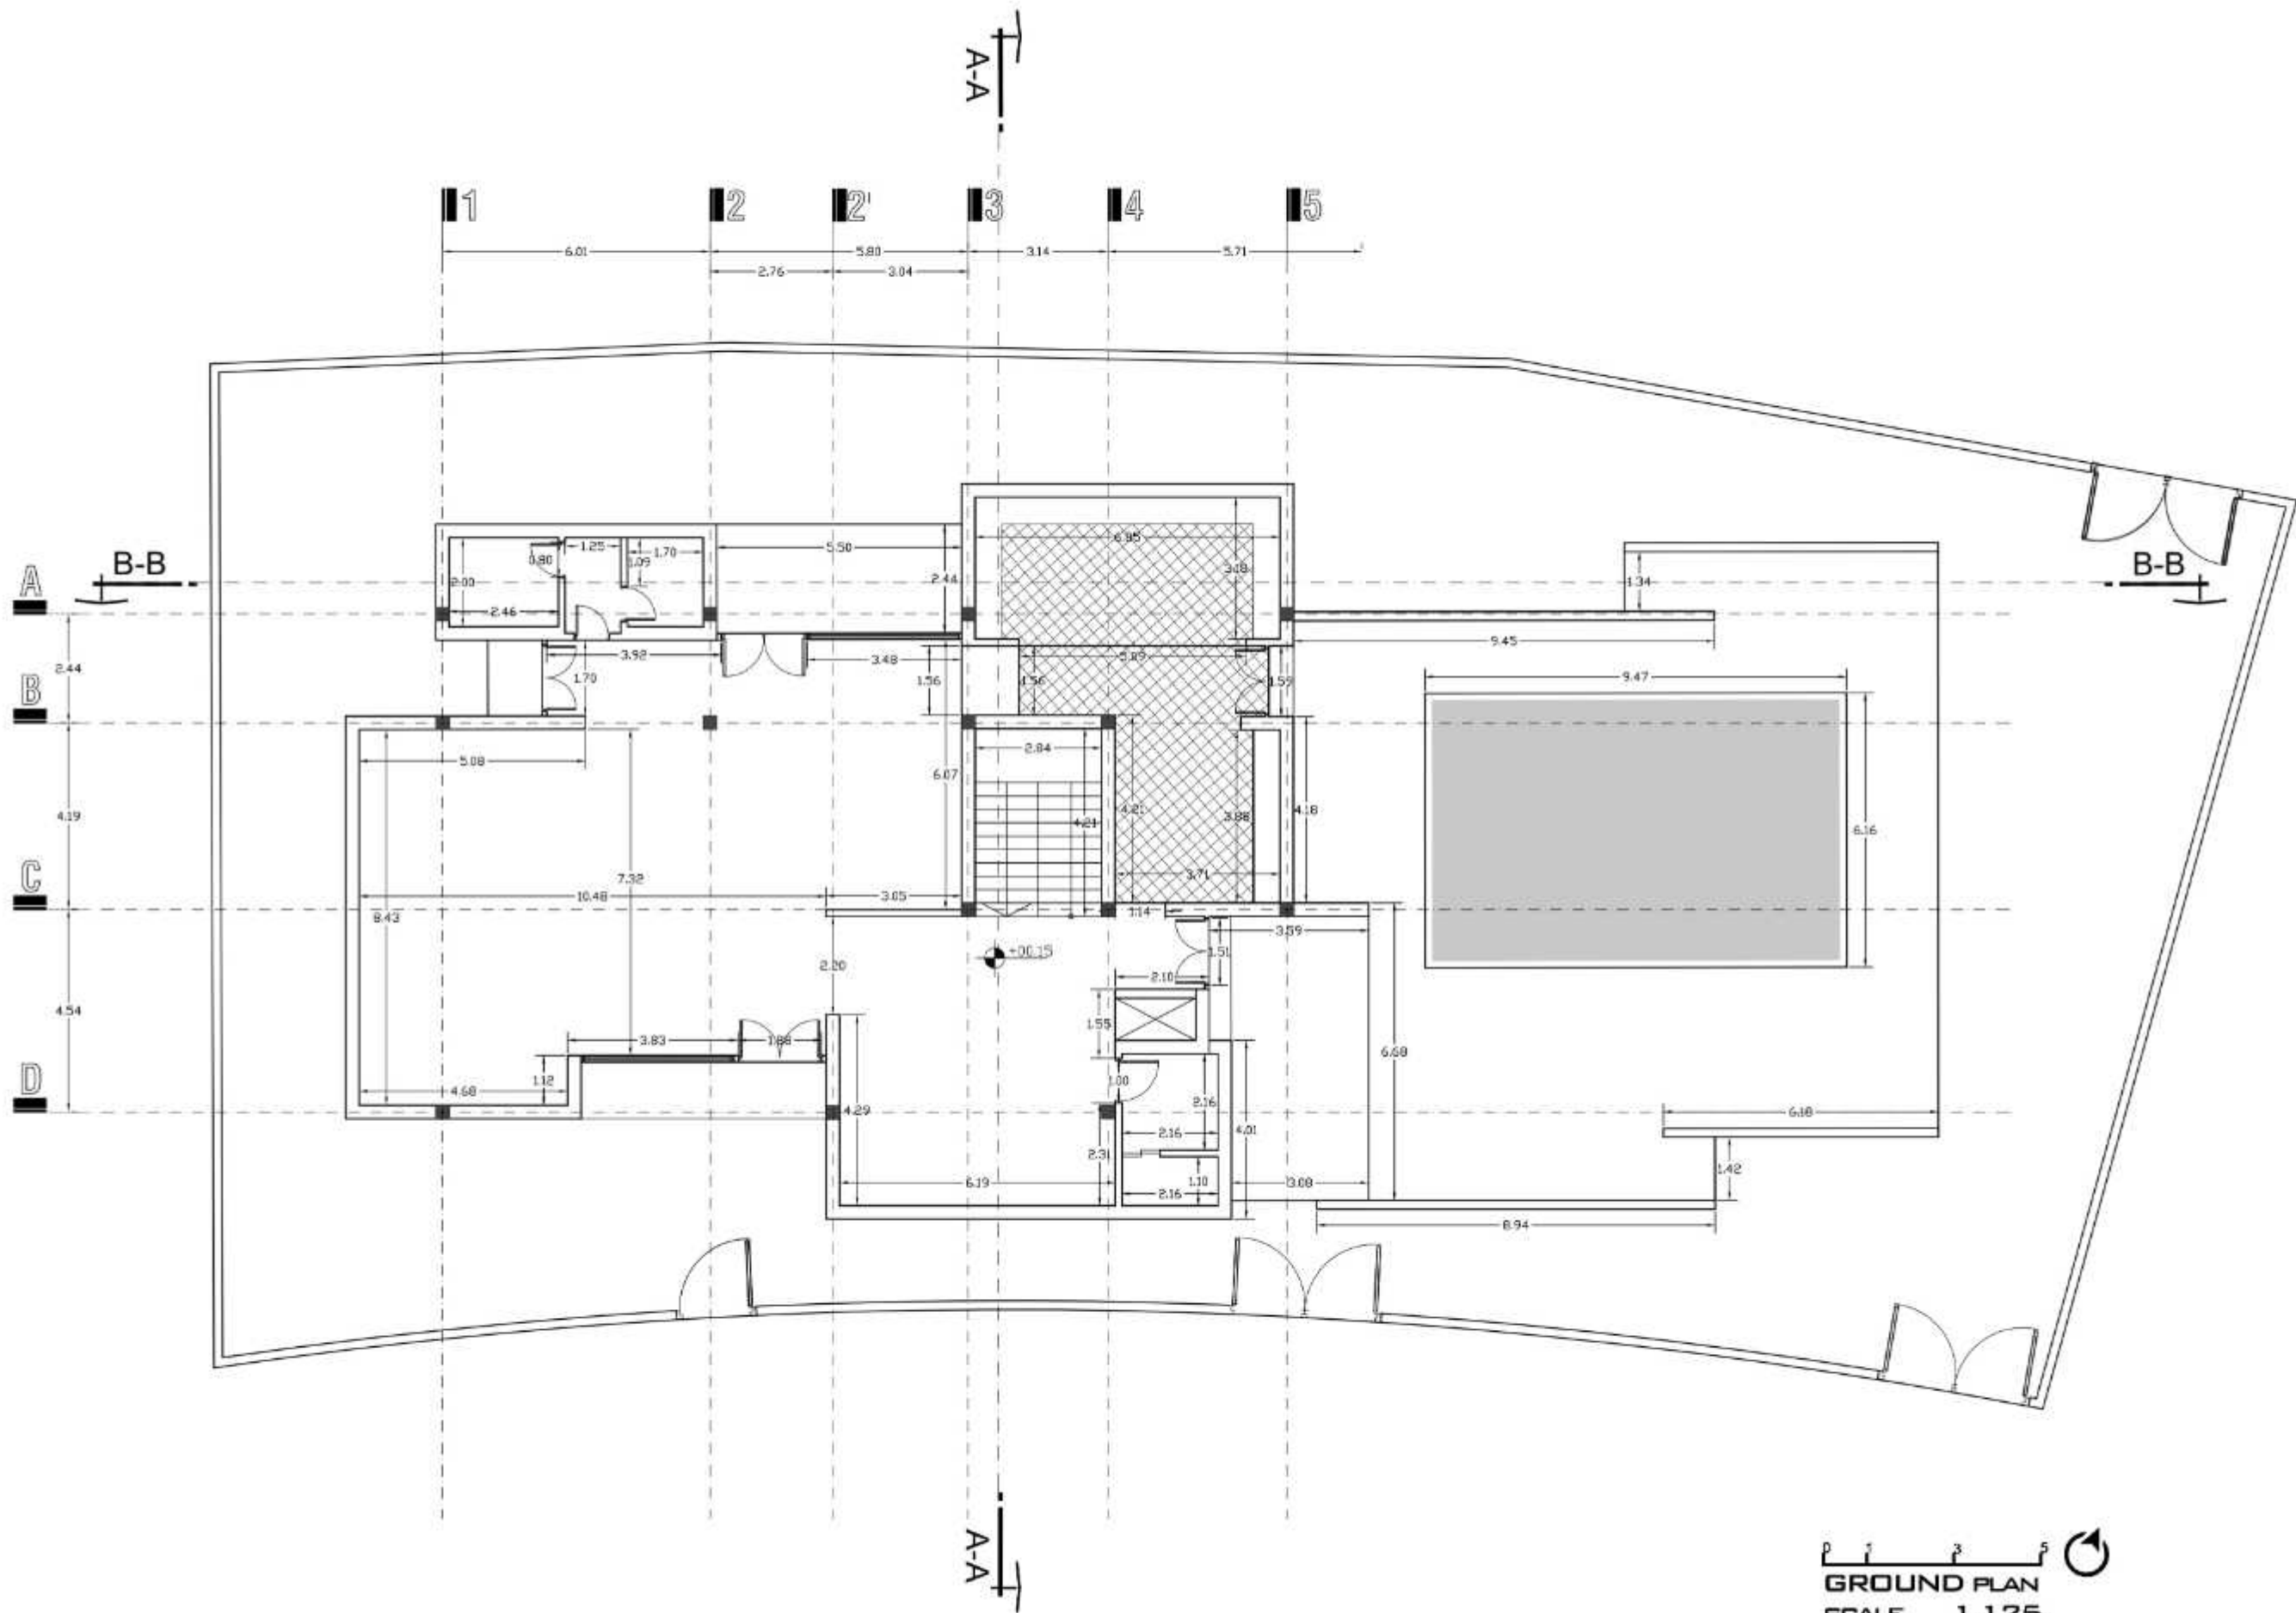





GROUND PLAN


 SCALE 1:125

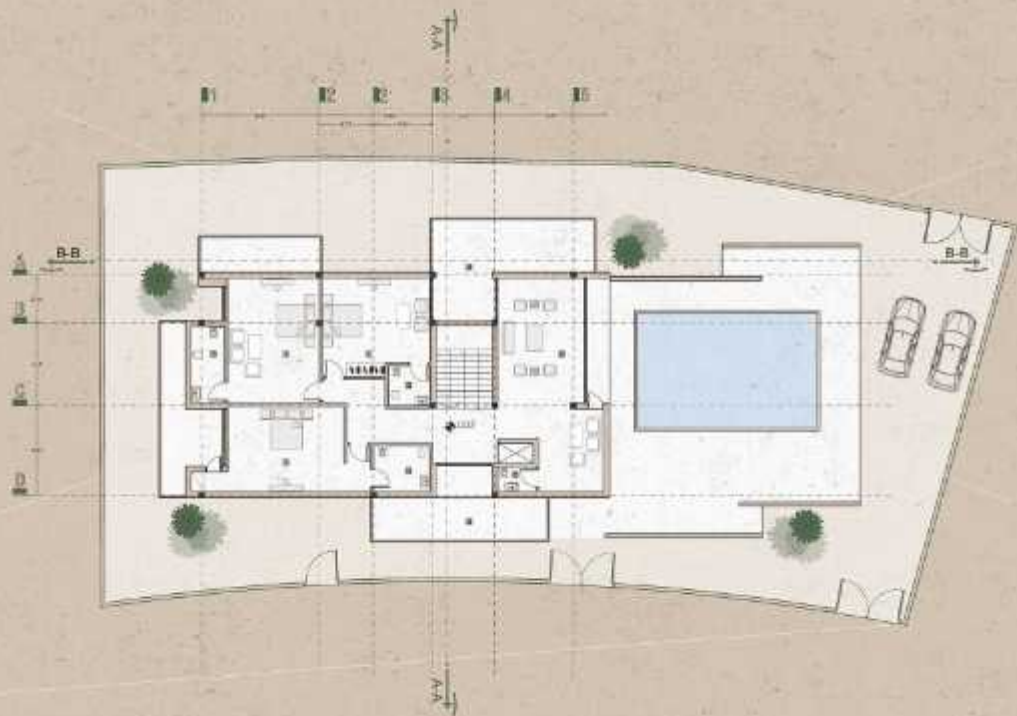

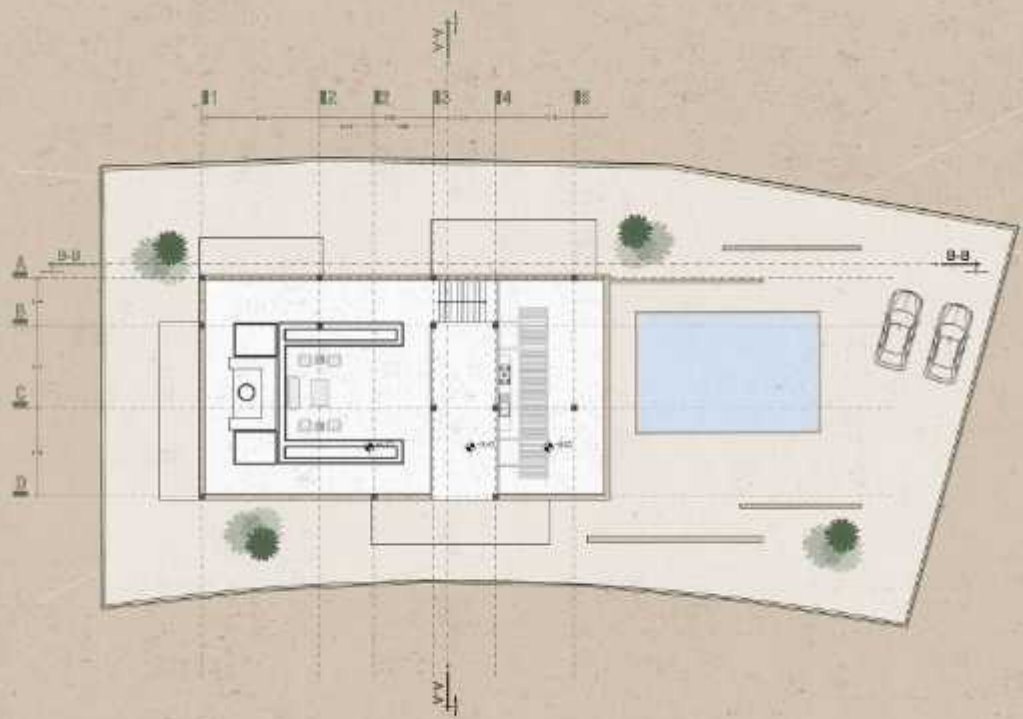

ROOF PLAN
SCALE 1:125

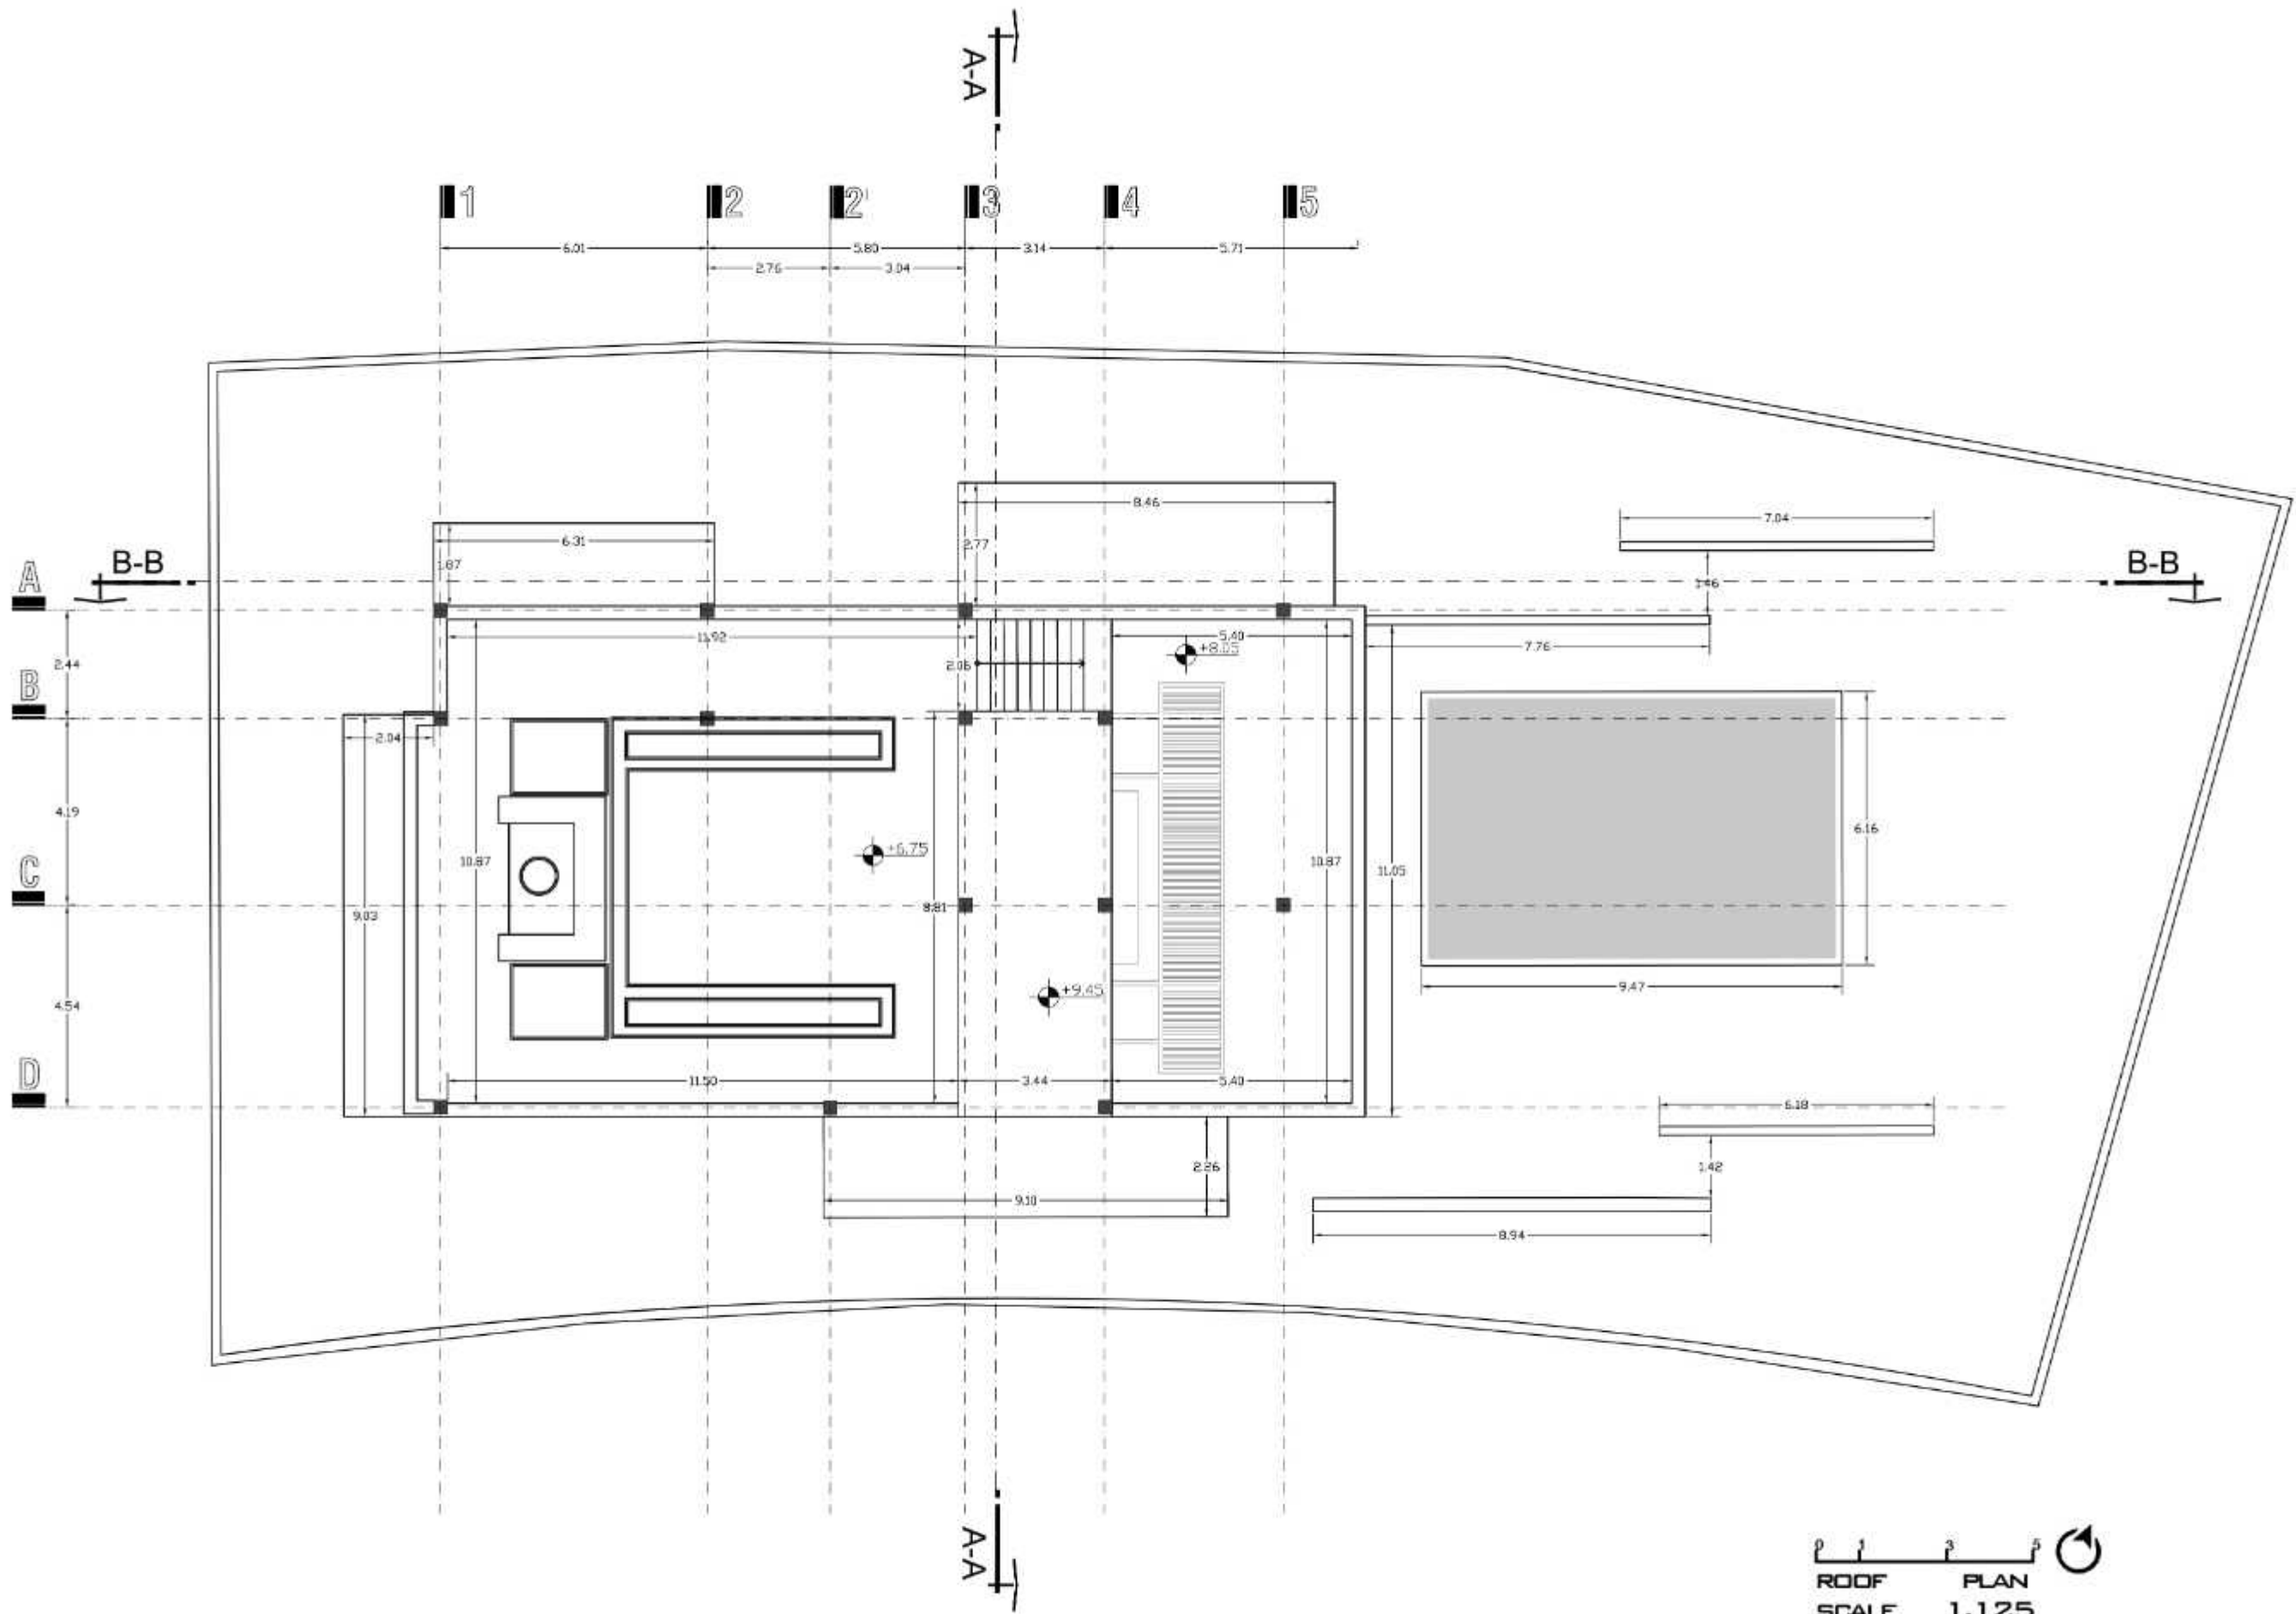




 ROOF PLAN


 SCALE 1:125



NRG VILLA

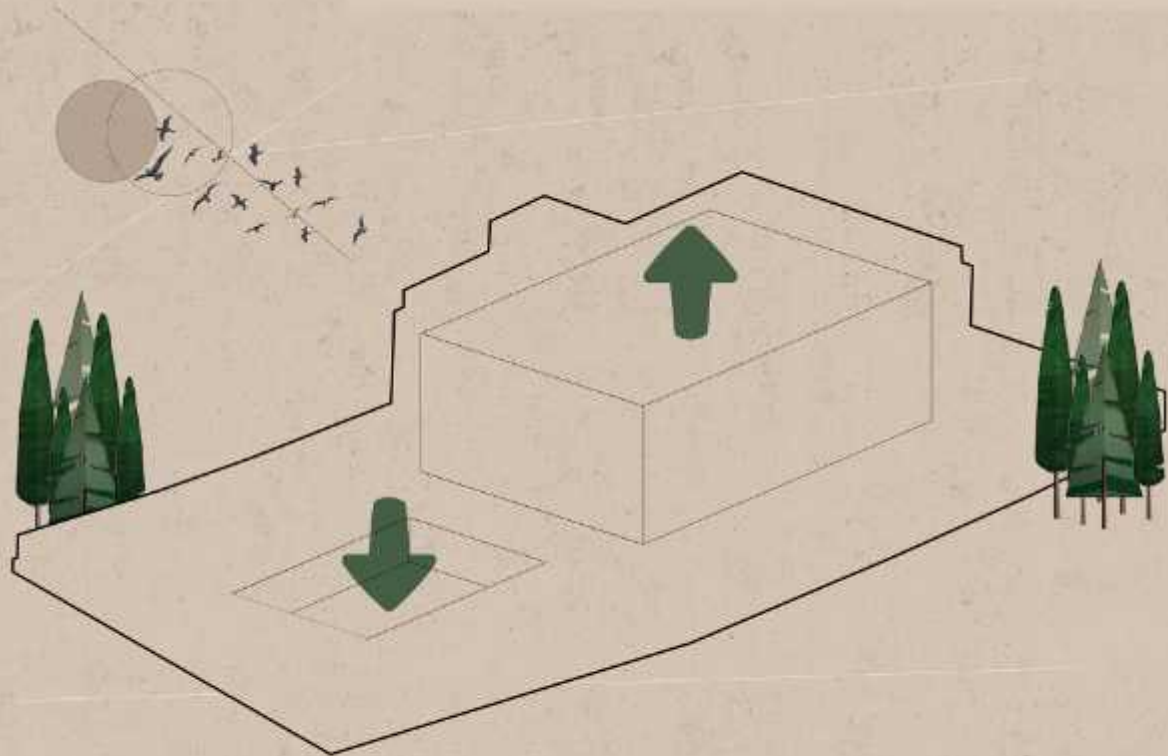

NRG VILLA

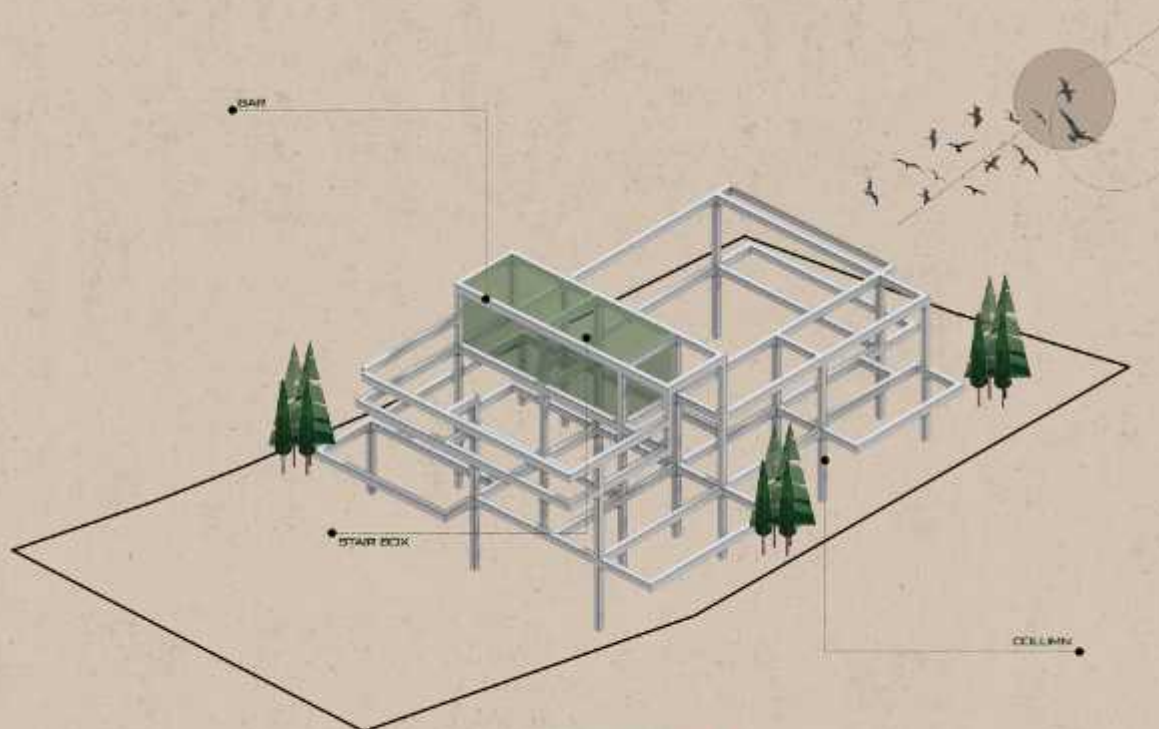

GLASS

STAIR BOX


COLUMN

NRG VILLA

STRUCTURE DESIGN



NRG VILLA

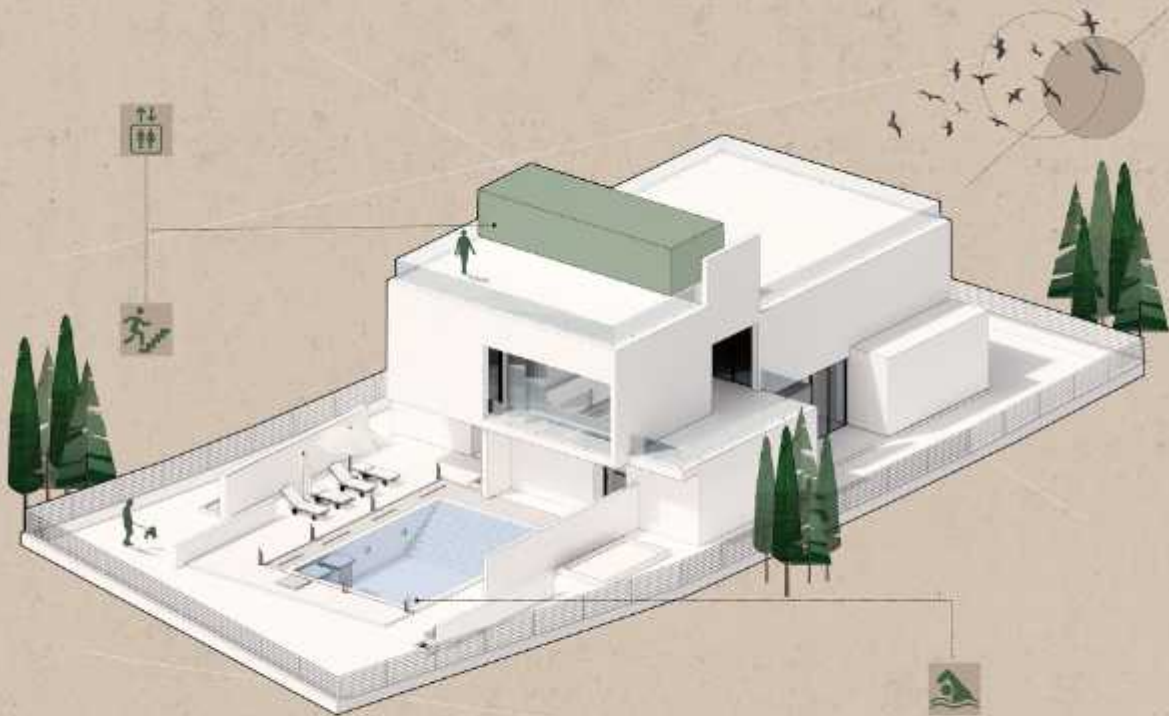


NRG VILLA



NRG VILLA




NRG VILLA

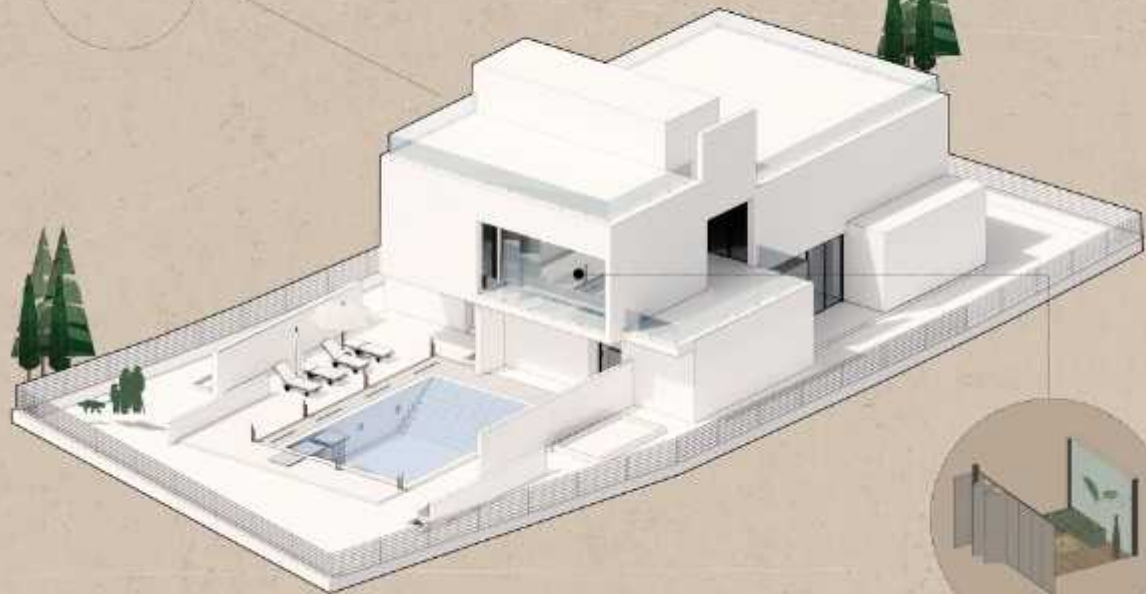


NRG VILLA



NRG VILLA

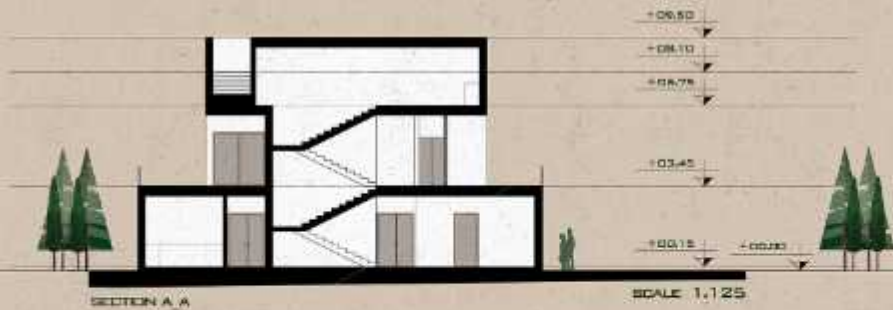




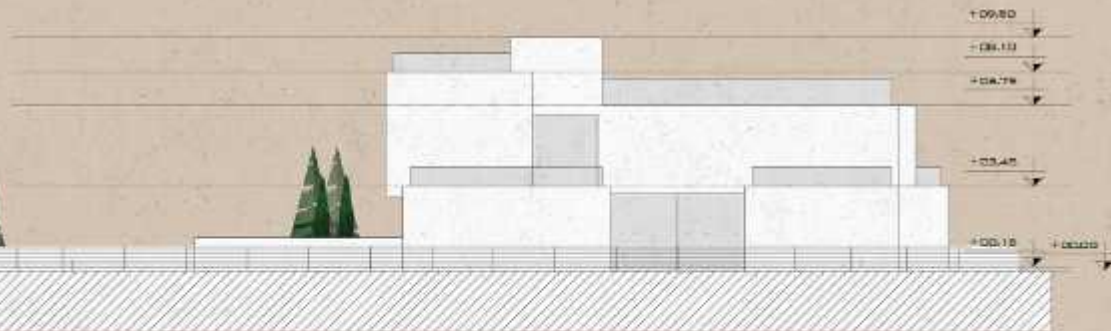

BACK VIEW


SCALE 1:125

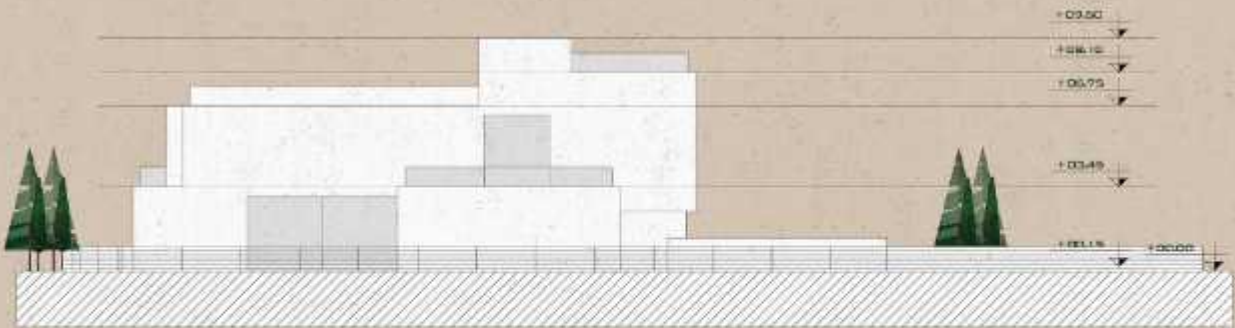

FRONT VIEW

SCALE 1:125



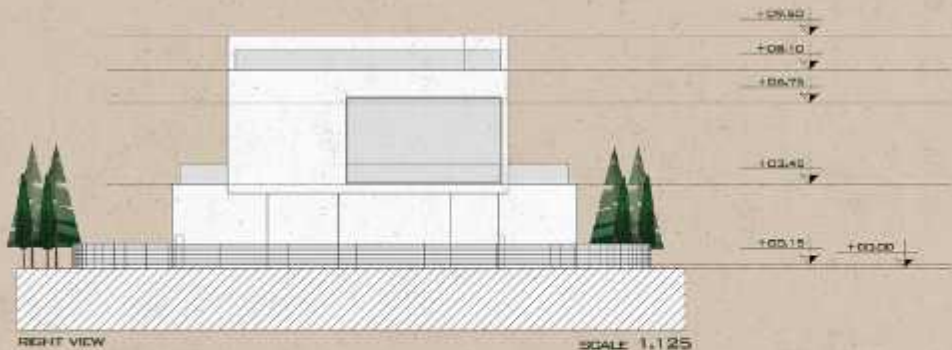























BREAD

VO
&
m



you
&
me

BREAD