

# آلبوم پروژه مسکونی نیکا

استودیو معماری ژاو

آلٲرنالٲو اول

Alt-01



Alt-01







Alt-01








Alt-01










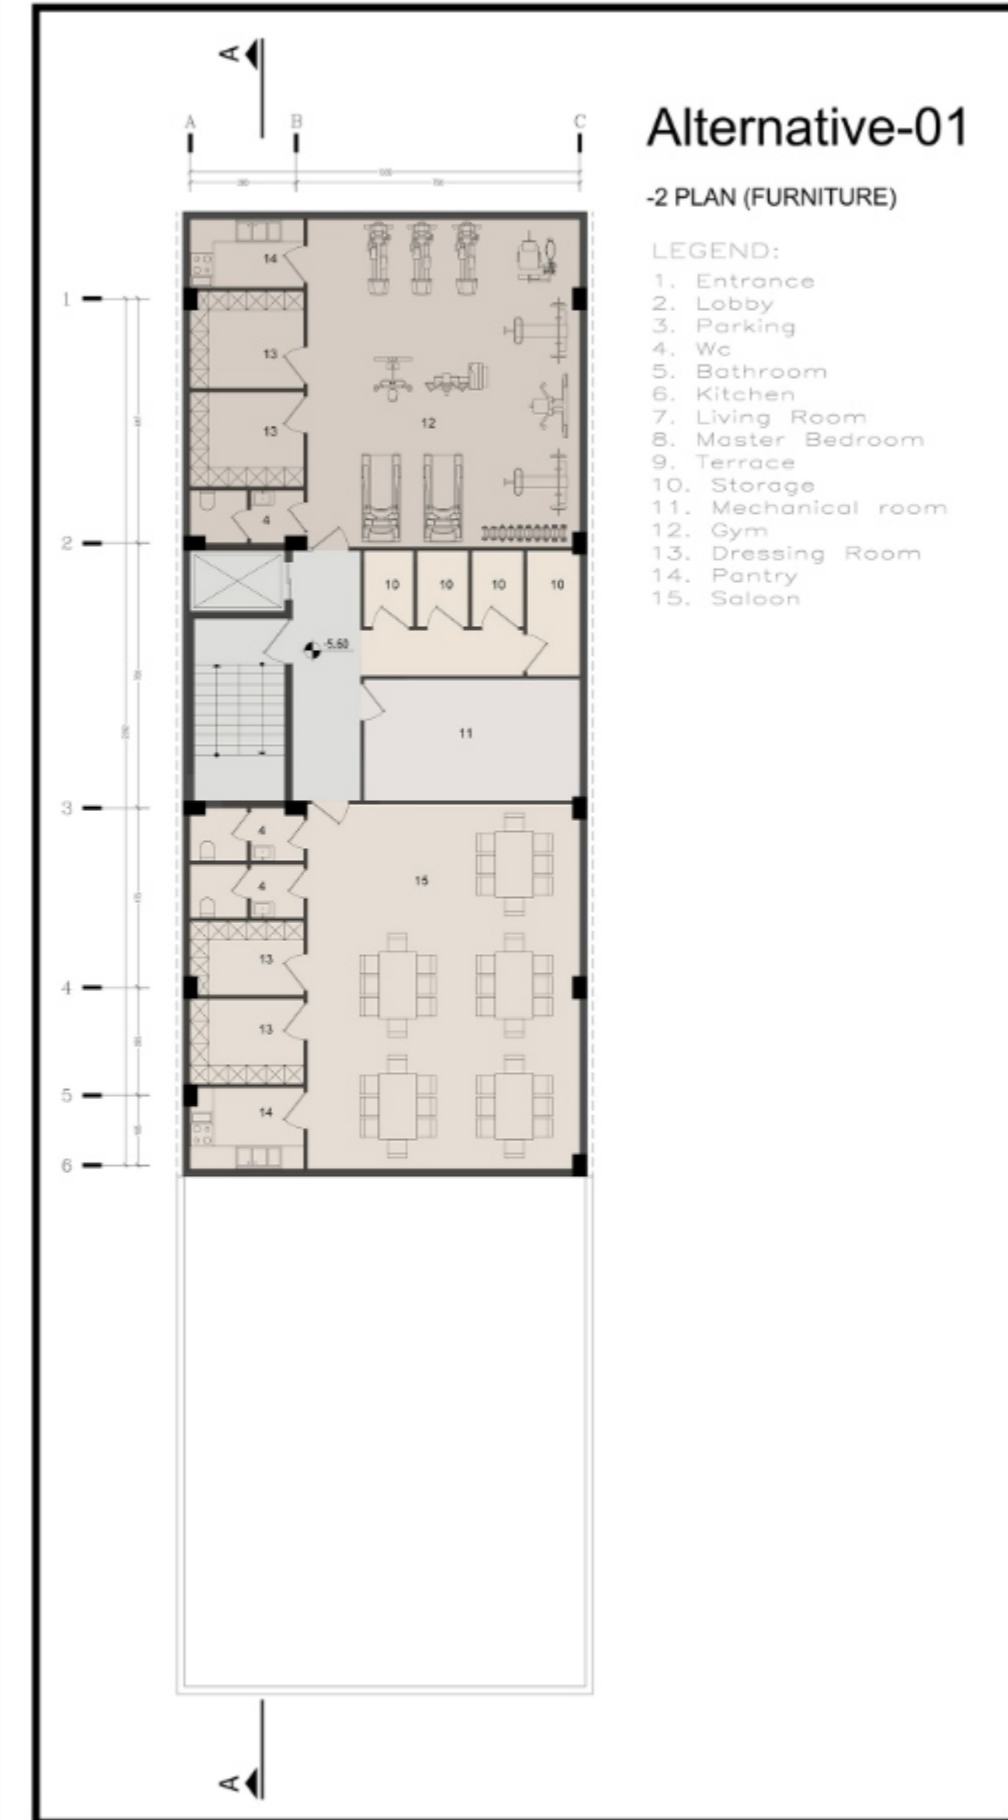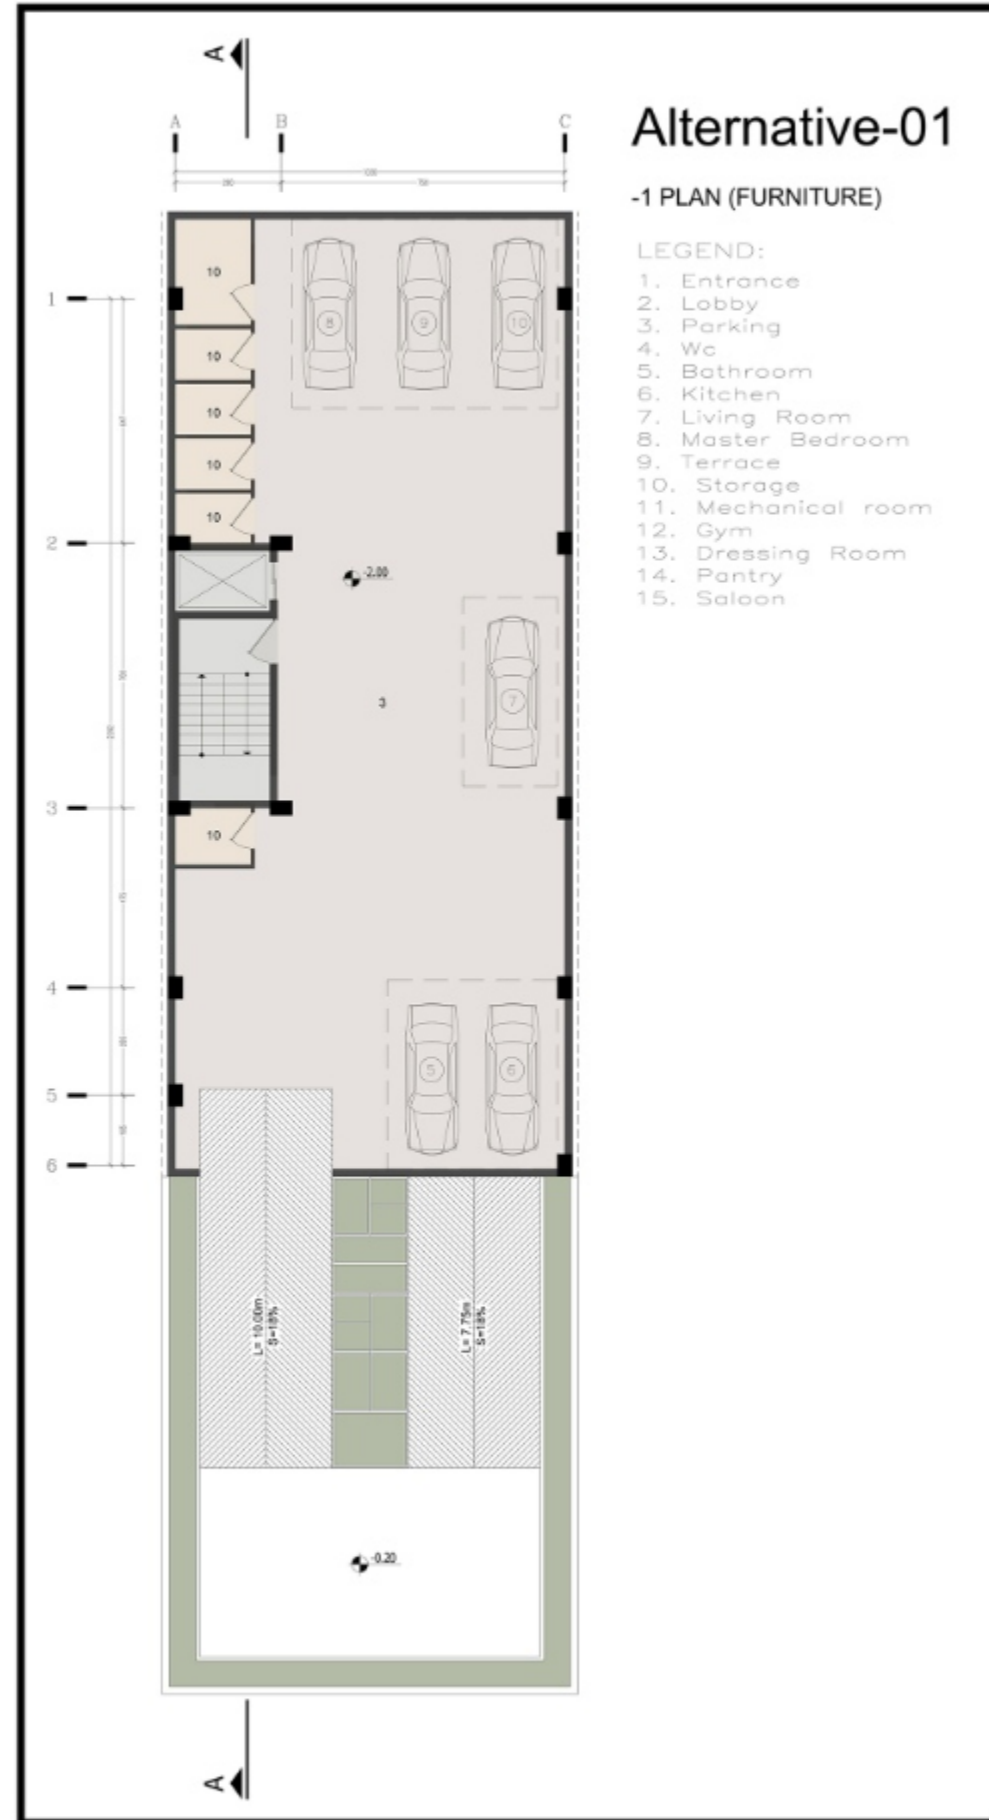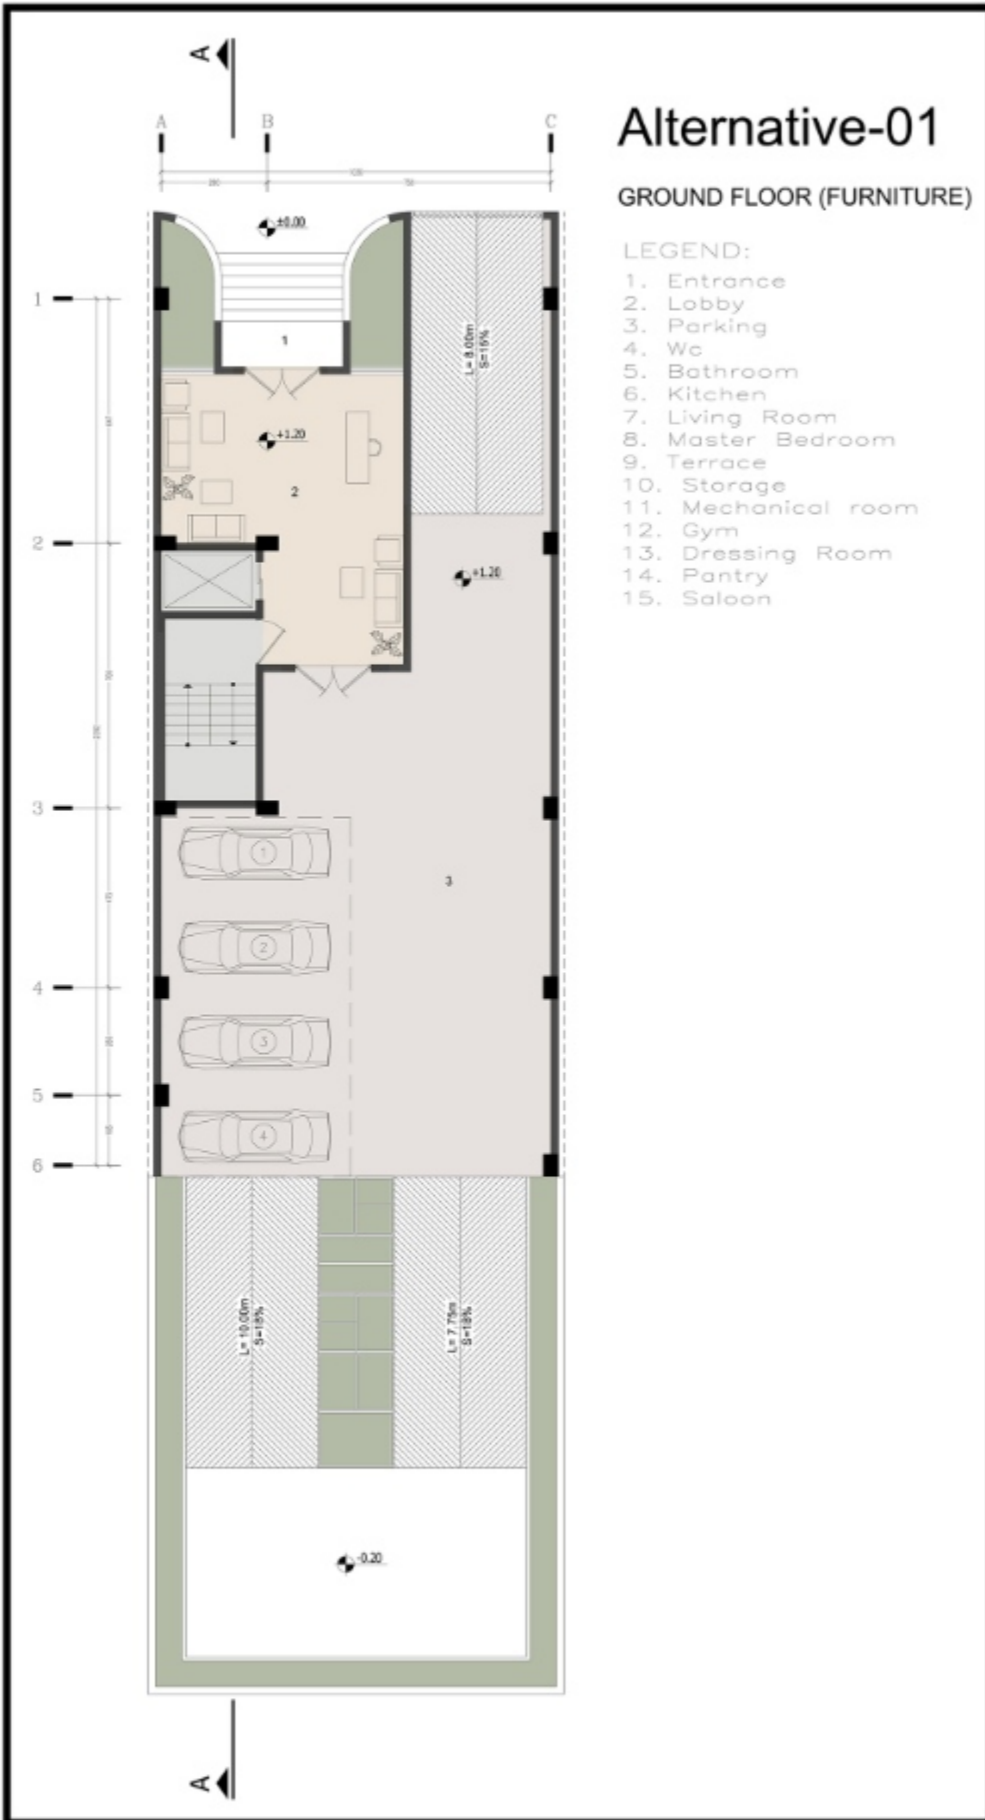

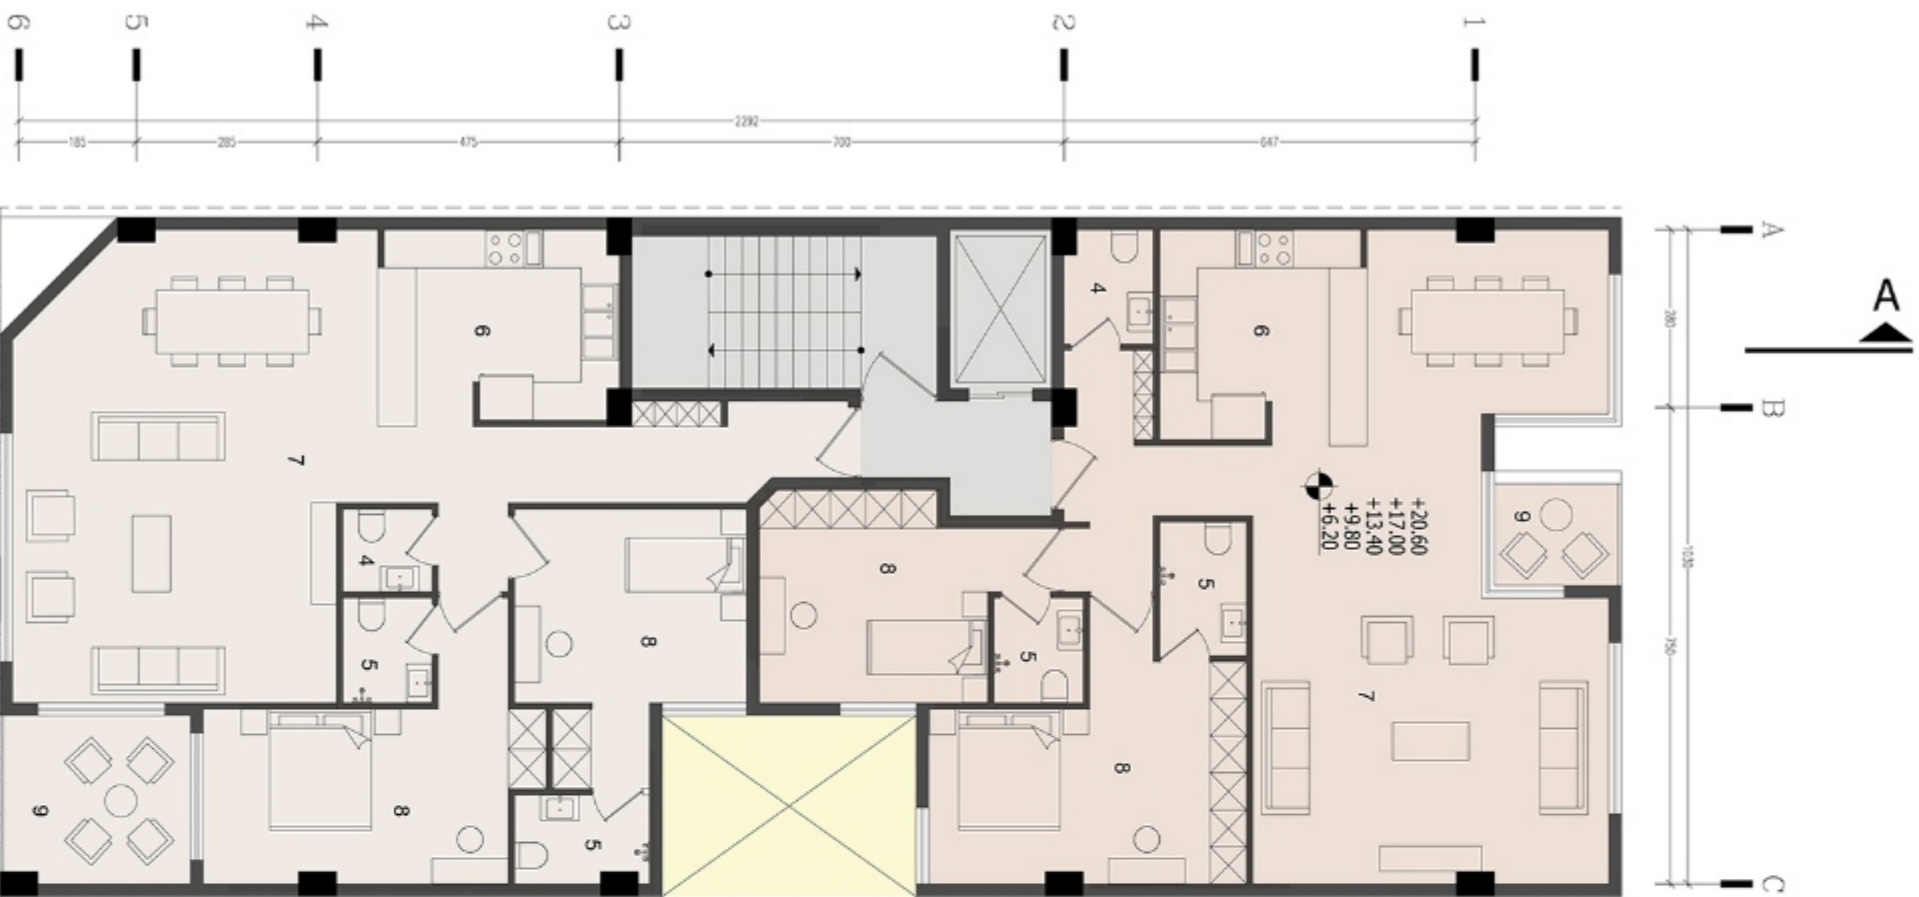




## Alternative-01


### 1 - 5 FLOOR (FURNITURE)

LEGEND:

1. Entrance
2. Lobby
3. Parking
4. Wc
5. Bathroom
6. Kitchen
7. Living Room
8. Master Bedroom
9. Terrace
10. Storage
11. Mechanical room
12. Gym
13. Dressing Room
14. Pantry
15. Saloon

مساحت	عنوان
116.25	مساحت واحد شمالی
1.40	مساحت کسر شده شمالی
117.70	مساحت واحد جنوبی
24.60	مساحت مشاعات

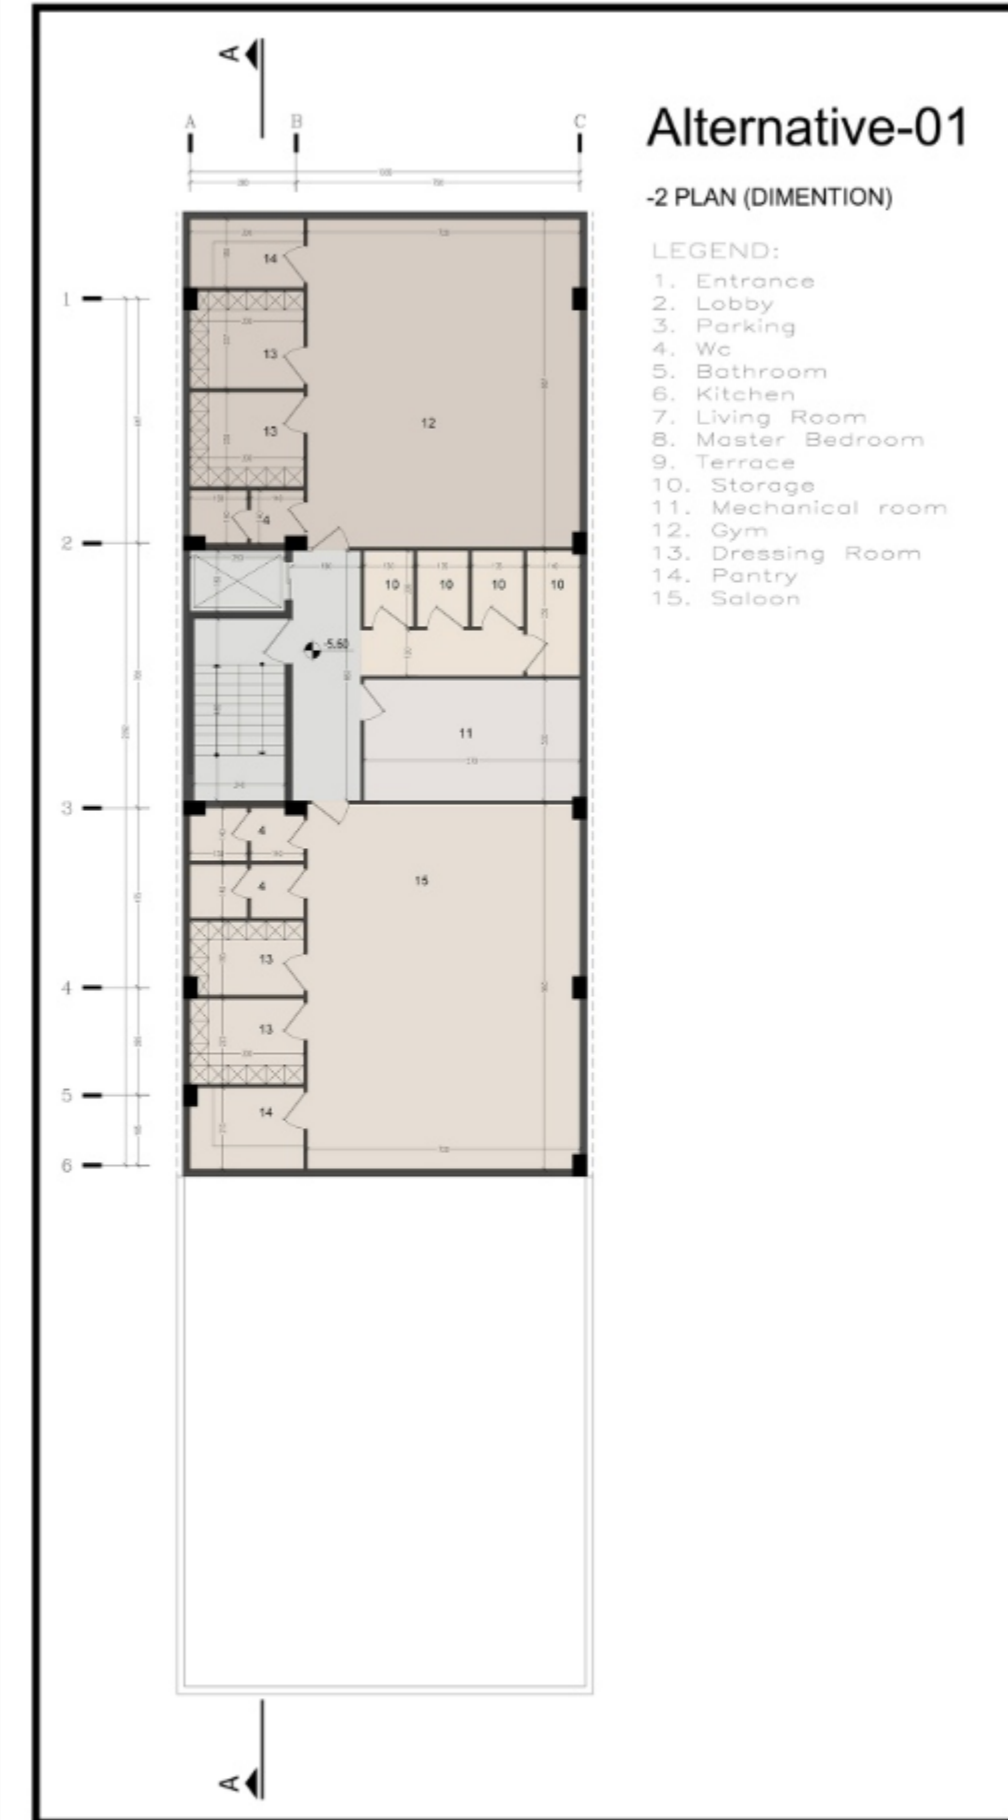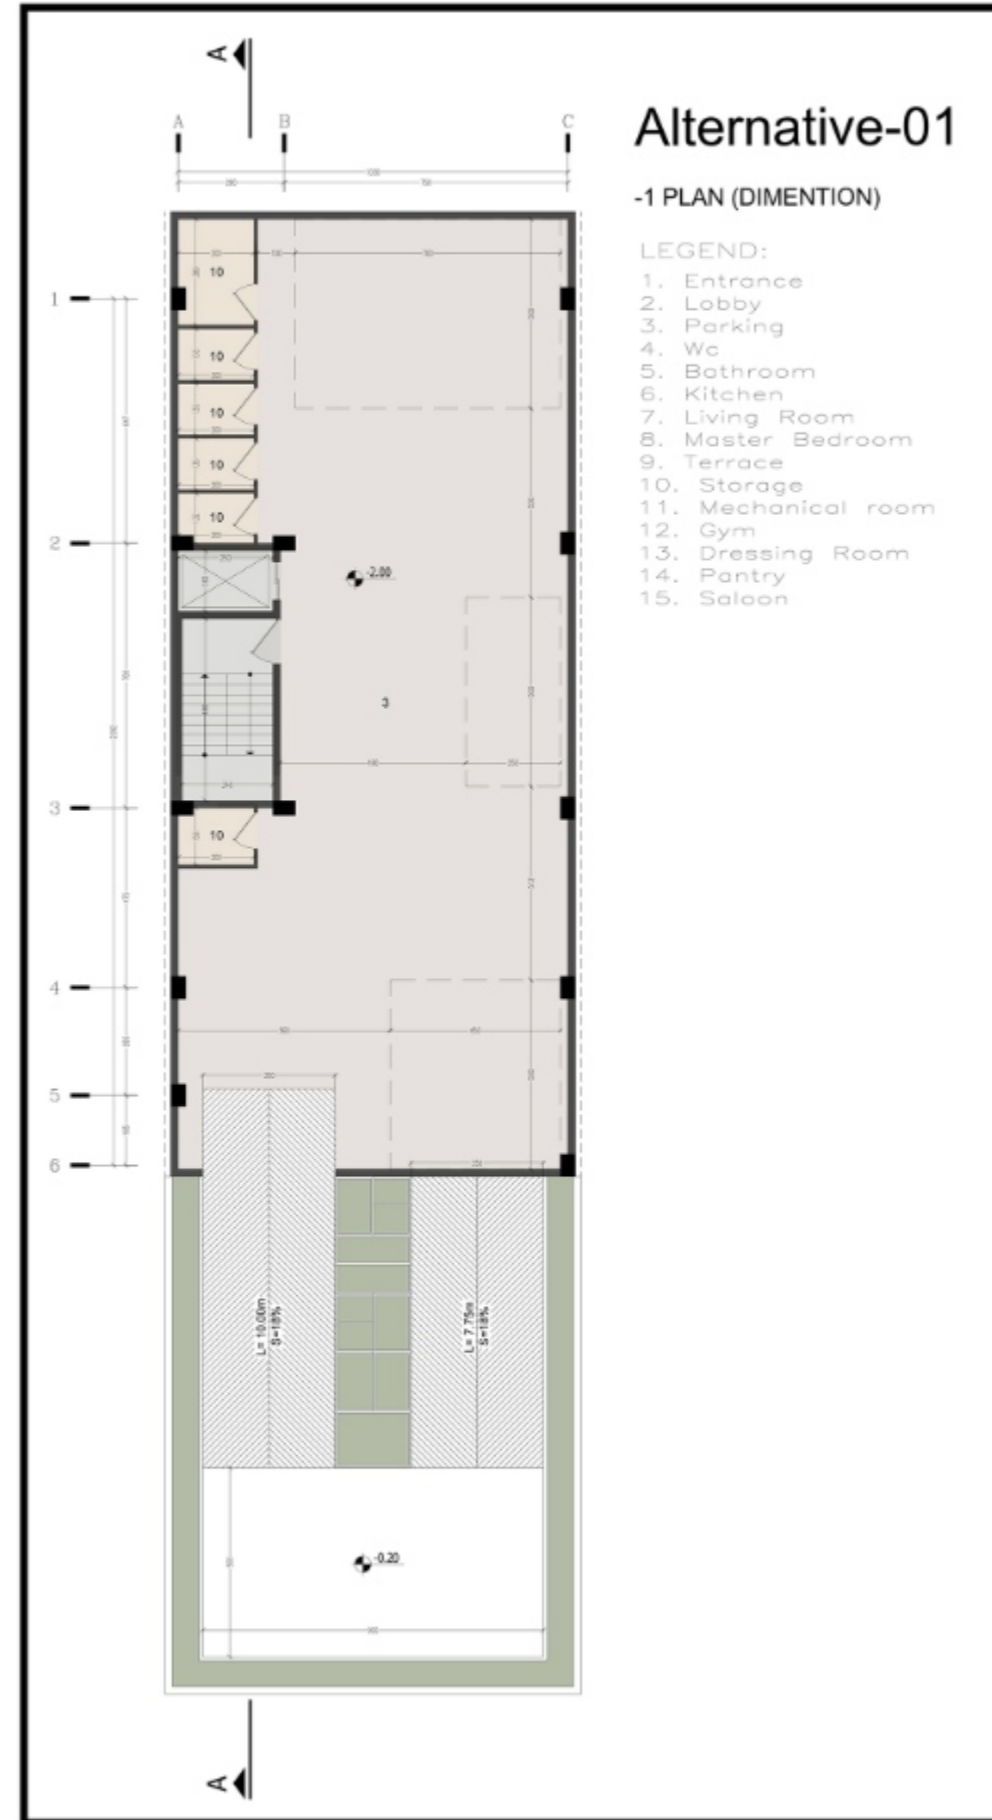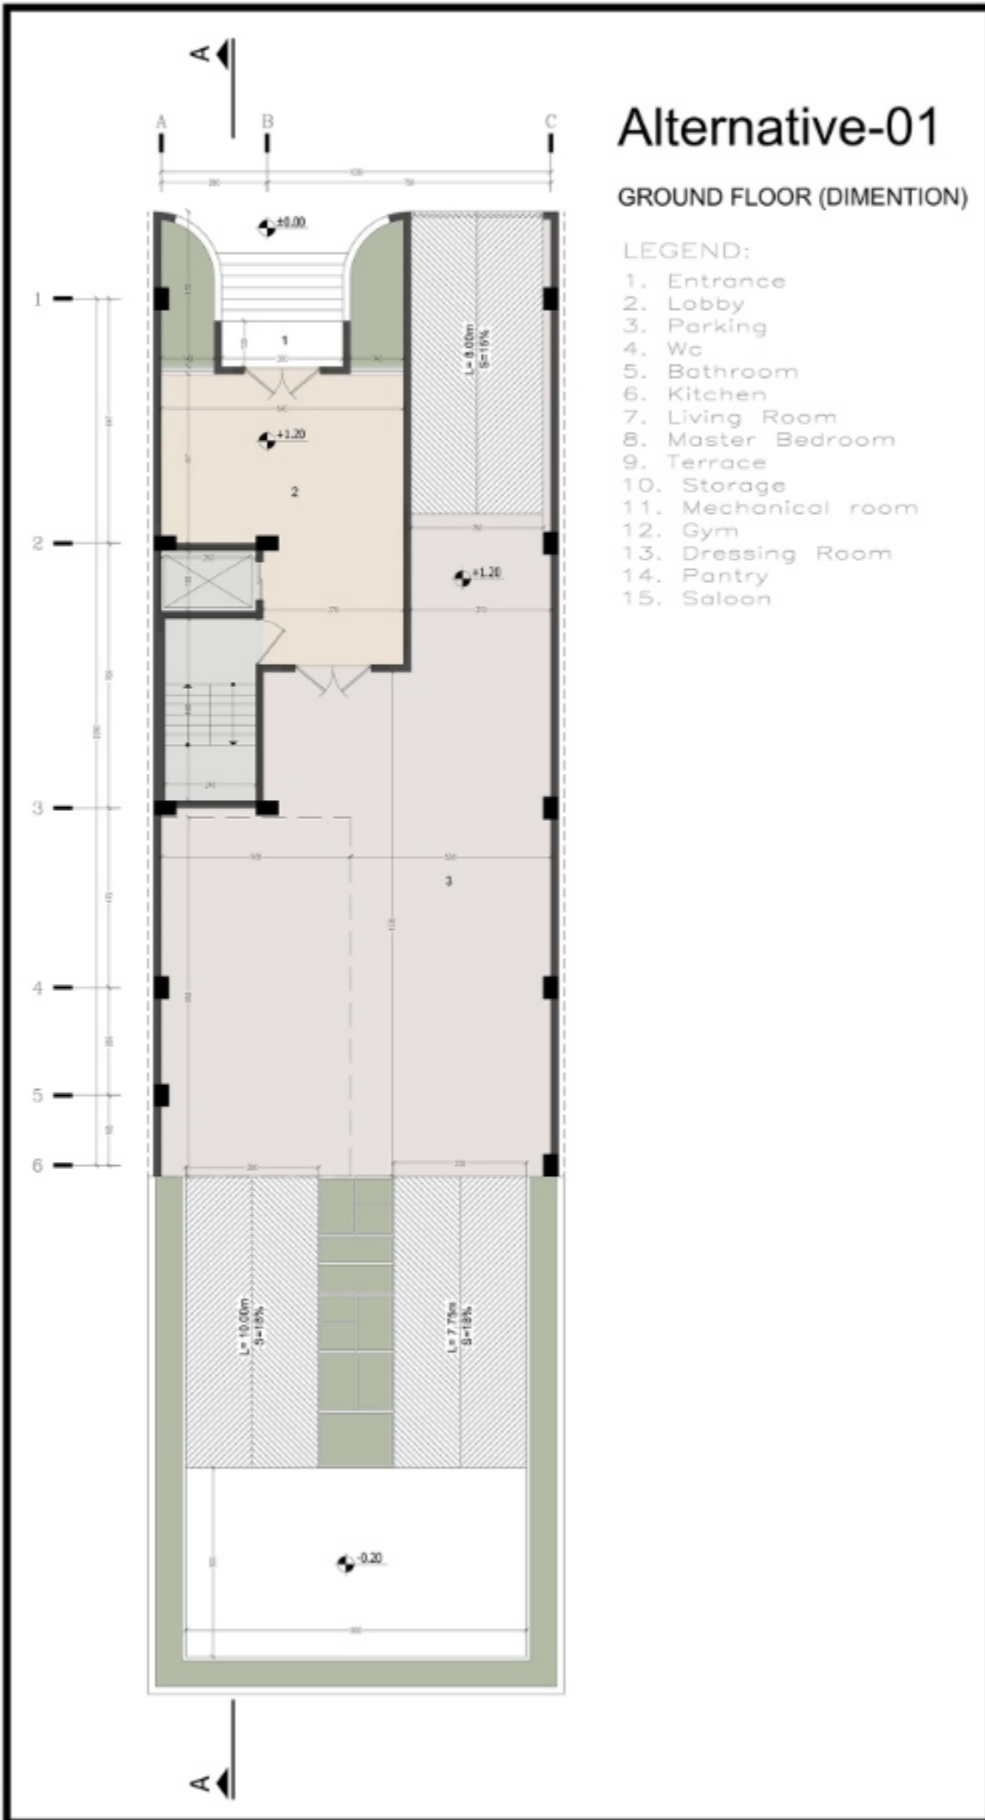

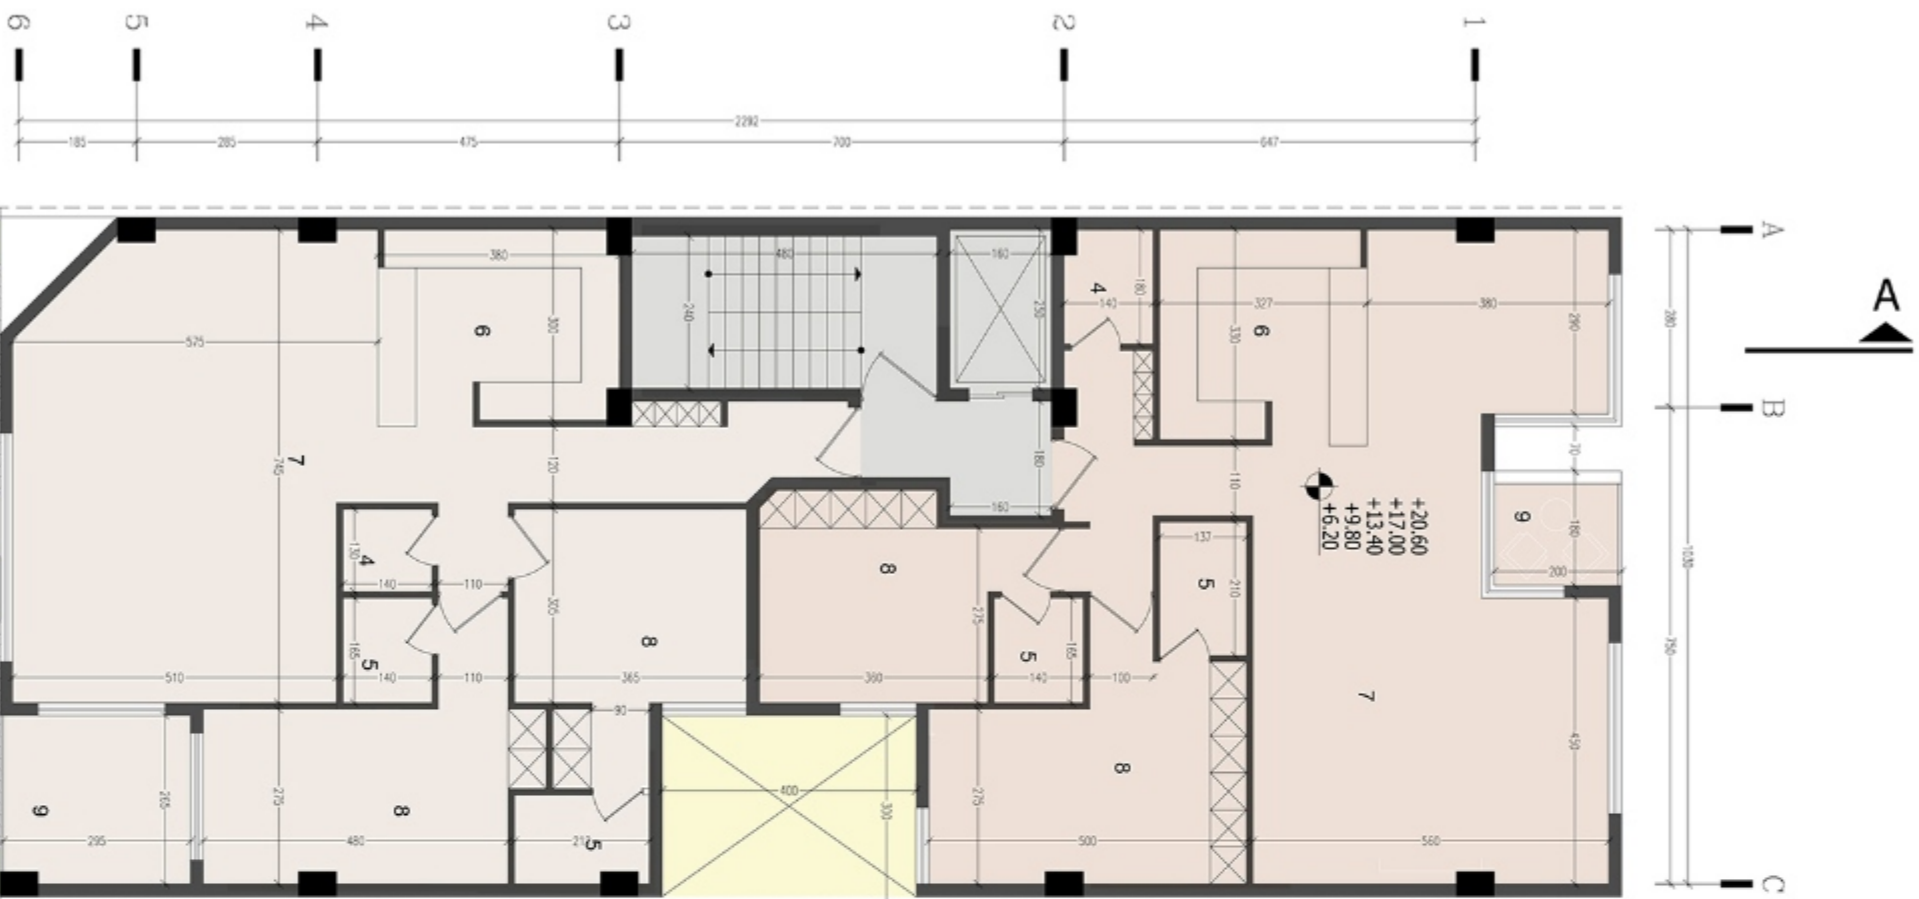


# Alternative-01

## 1 - 5 FLOOR (DIMENTION)

**LEGEND:**

1. Entrance
2. Lobby
3. Parking
4. Wc
5. Bathroom
6. Kitchen
7. Living Room
8. Master Bedroom
9. Terrace
10. Storage
11. Mechanical room
12. Gym
13. Dressing Room
14. Pantry
15. Saloon

مساحت	عنوان
116.25	مساحت واحد شمالی
1.40	مساحت کسر شده شمالی
117.70	مساحت واحد جنوبی
24.60	مساحت مشاعات

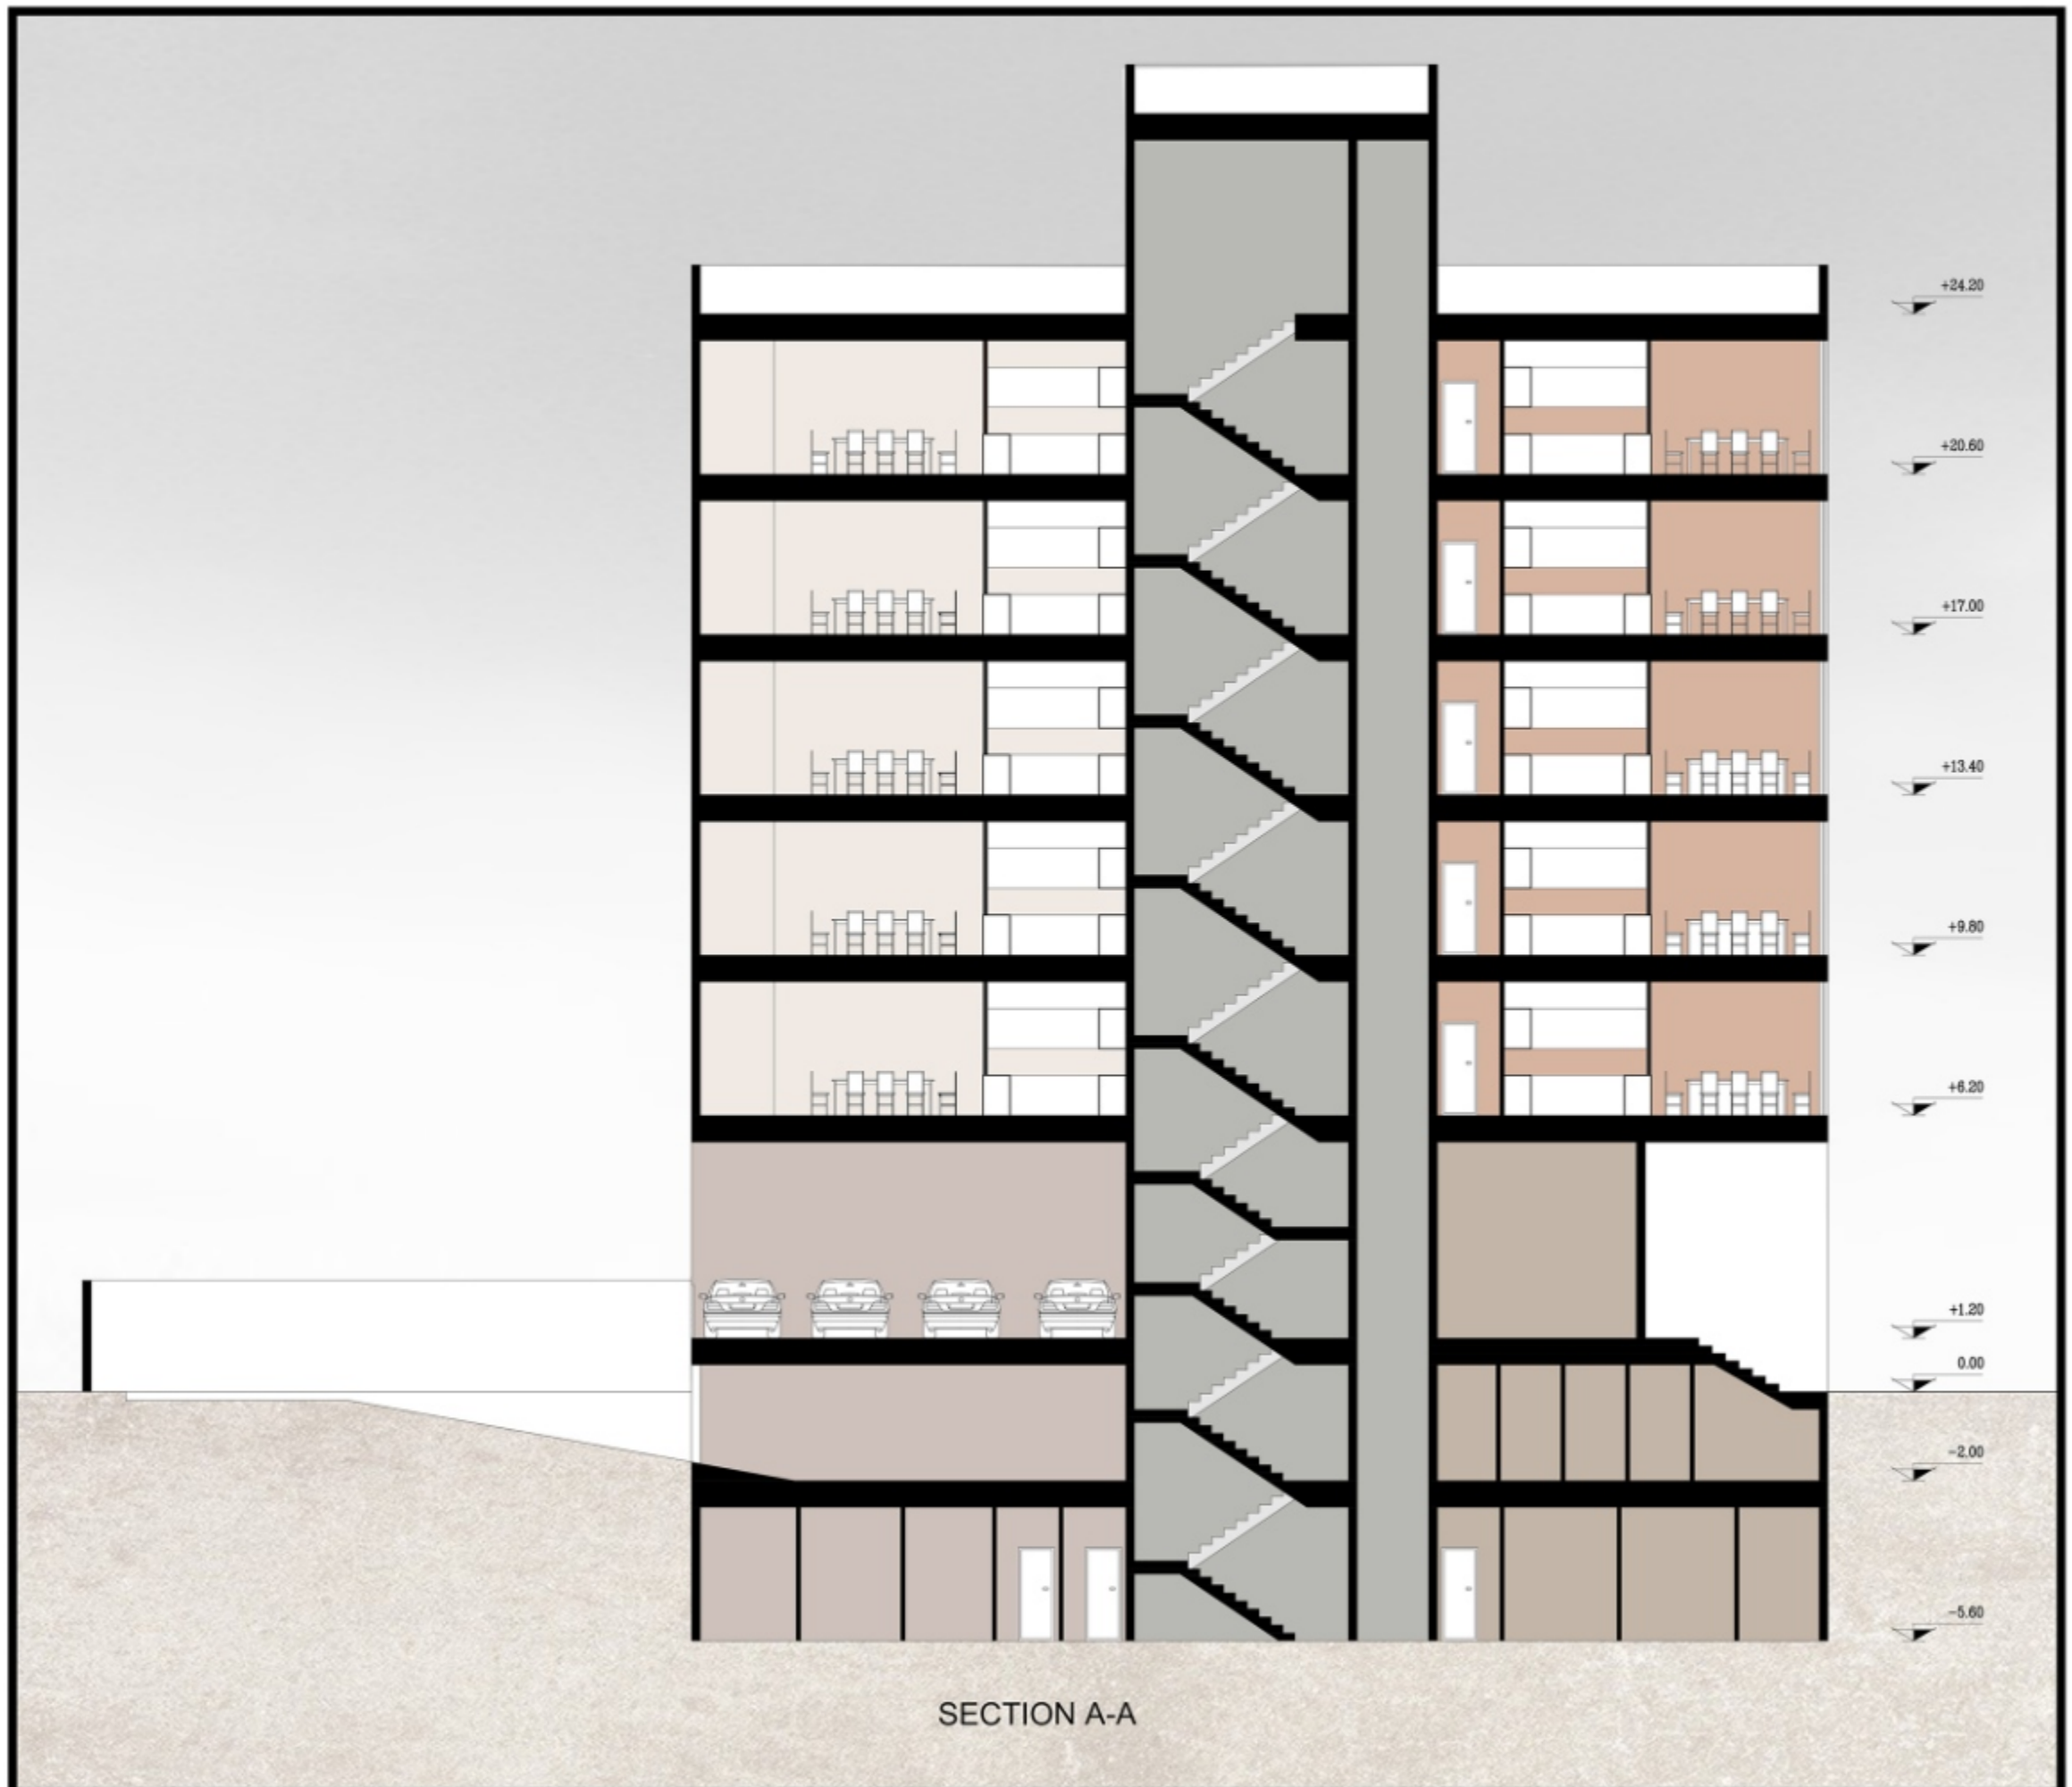

SECTION A-A

آلٲرنالٲو ءوم



Alt-02



Alt-02





Alt-02







Alt-02






### Alternative-02

GROUND FLOOR (FURNITURE)

LEGEND:

1. Entrance
2. Lobby
3. Parking
4. Wc
5. Bathroom
6. Kitchen
7. Living Room
8. Master Bedroom
9. Terrace
10. Storage
11. Mechanical room
12. Gym
13. Dressing Room
14. Pantry
15. Saloon

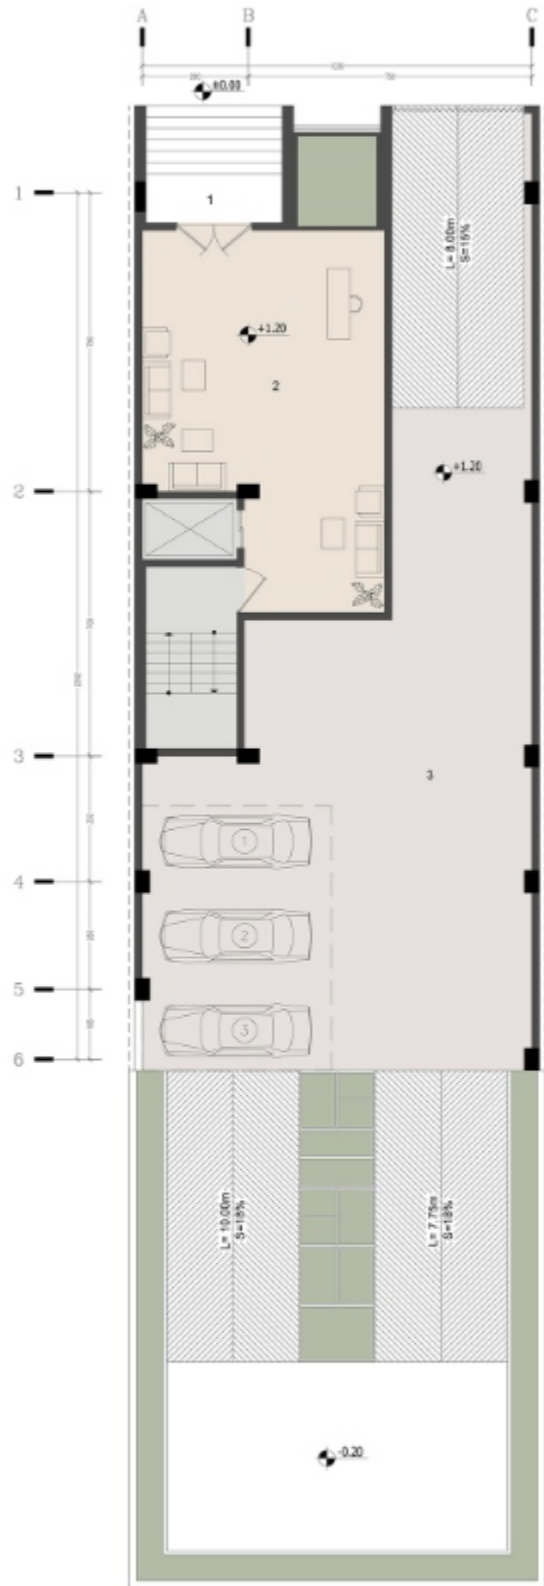


### Alternative-02

-1 PLAN (FURNITURE)

LEGEND:

1. Entrance
2. Lobby
3. Parking
4. Wc
5. Bathroom
6. Kitchen
7. Living Room
8. Master Bedroom
9. Terrace
10. Storage
11. Mechanical room
12. Gym
13. Dressing Room
14. Pantry
15. Saloon

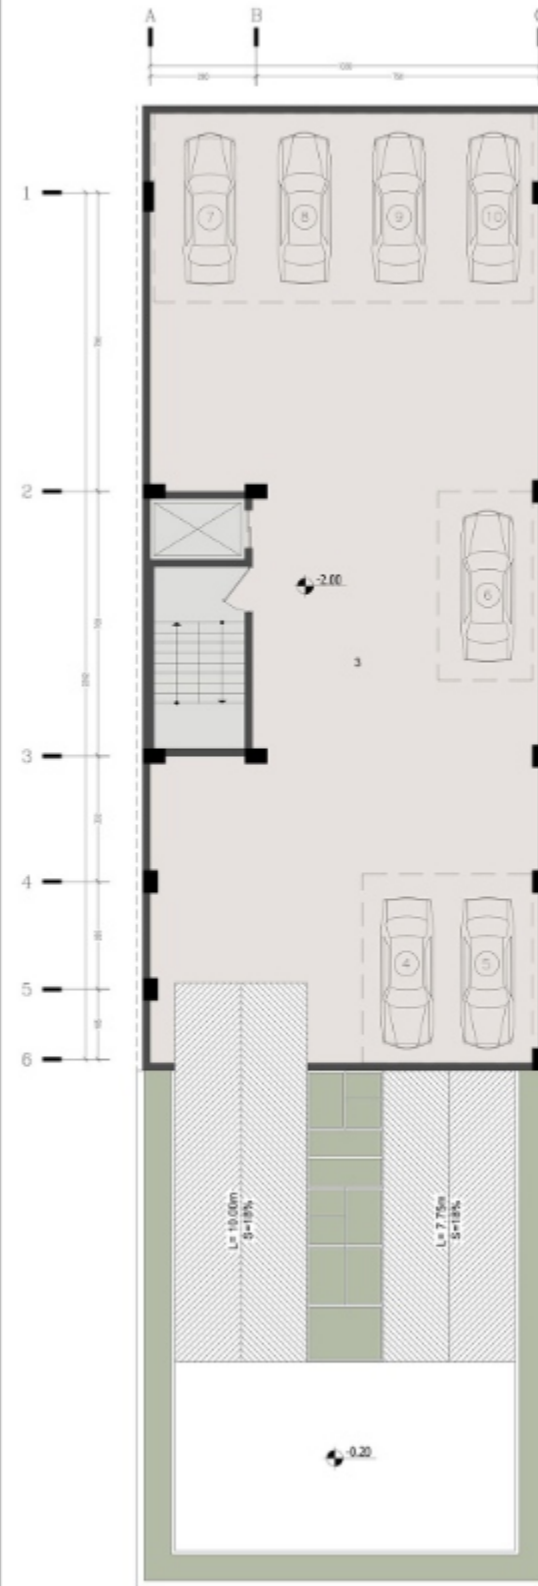

### Alternative-02

-2 PLAN (FURNITURE)

LEGEND:

1. Entrance
2. Lobby
3. Parking
4. Wc
5. Bathroom
6. Kitchen
7. Living Room
8. Master Bedroom
9. Terrace
10. Storage
11. Mechanical room
12. Gym
13. Dressing Room
14. Pantry
15. Saloon







## Alternative-02

1,3,5 FLOOR (FURNITURE)

**LEGEND:**

1. Entrance
2. Lobby
3. Parking
4. Wc
5. Bathroom
6. Kitchen
7. Living Room
8. Master Bedroom
9. Terrace
10. Storage
11. Mechanical room
12. Gym
13. Dressing Room
14. Pantry
15. Saloon

مساحت	عنوان
121.90	مساحت واحد شمالی
1.80	مساحت کسر شده شمالی
113.70	مساحت واحد جنوبی
24.60	مساحت مشاعات



## Alternative-02

### 2,4 FLOOR (FURNITURE)

LEGEND:

1. Entrance
2. Lobby
3. Parking
4. Wc
5. Bathroom
6. Kitchen
7. Living Room
8. Master Bedroom
9. Terrace
10. Storage
11. Mechanical room
12. Gym
13. Dressing Room
14. Pantry
15. Saloon


مساحت	عنوان
120.50	مساحت واحد شمالی
3.15	مساحت کسر شده شمالی
113.70	مساحت واحد جنوبی
24.60	مساحت مشاعات

### Alternative-02

GROUND FLOOR (DIMENTION)

LEGEND:

1. Entrance
2. Lobby
3. Parking
4. Wc
5. Bathroom
6. Kitchen
7. Living Room
8. Master Bedroom
9. Terrace
10. Storage
11. Mechanical room
12. Gym
13. Dressing Room
14. Pantry
15. Saloon

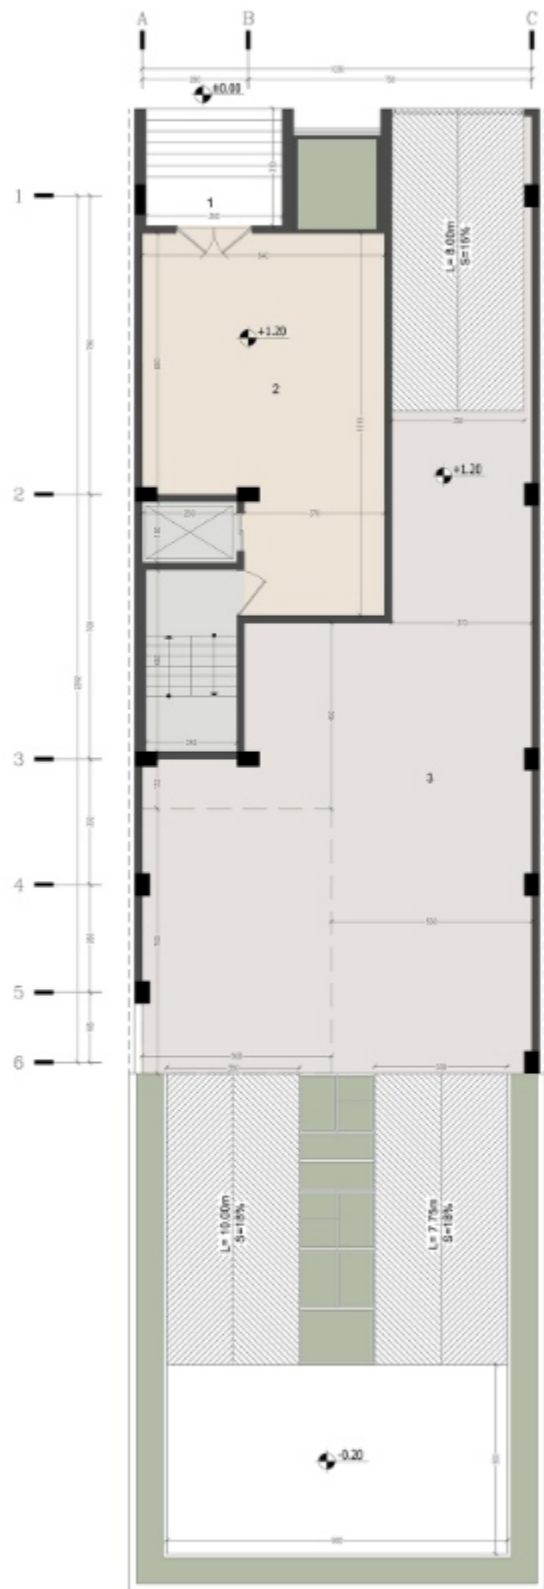


### Alternative-02

-1 PLAN (DIMENTION)

LEGEND:

1. Entrance
2. Lobby
3. Parking
4. Wc
5. Bathroom
6. Kitchen
7. Living Room
8. Master Bedroom
9. Terrace
10. Storage
11. Mechanical room
12. Gym
13. Dressing Room
14. Pantry
15. Saloon

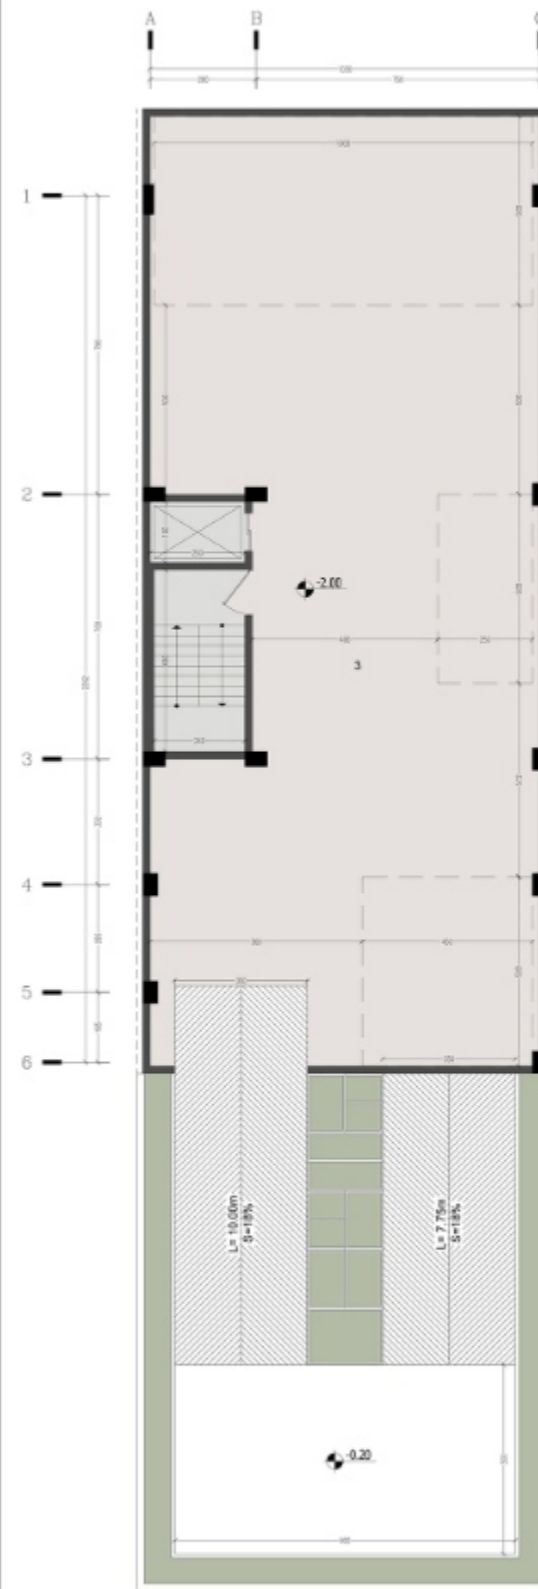



### Alternative-02

-2 PLAN (DIMENTION)

LEGEND:

1. Entrance
2. Lobby
3. Parking
4. Wc
5. Bathroom
6. Kitchen
7. Living Room
8. Master Bedroom
9. Terrace
10. Storage
11. Mechanical room
12. Gym
13. Dressing Room
14. Pantry
15. Saloon

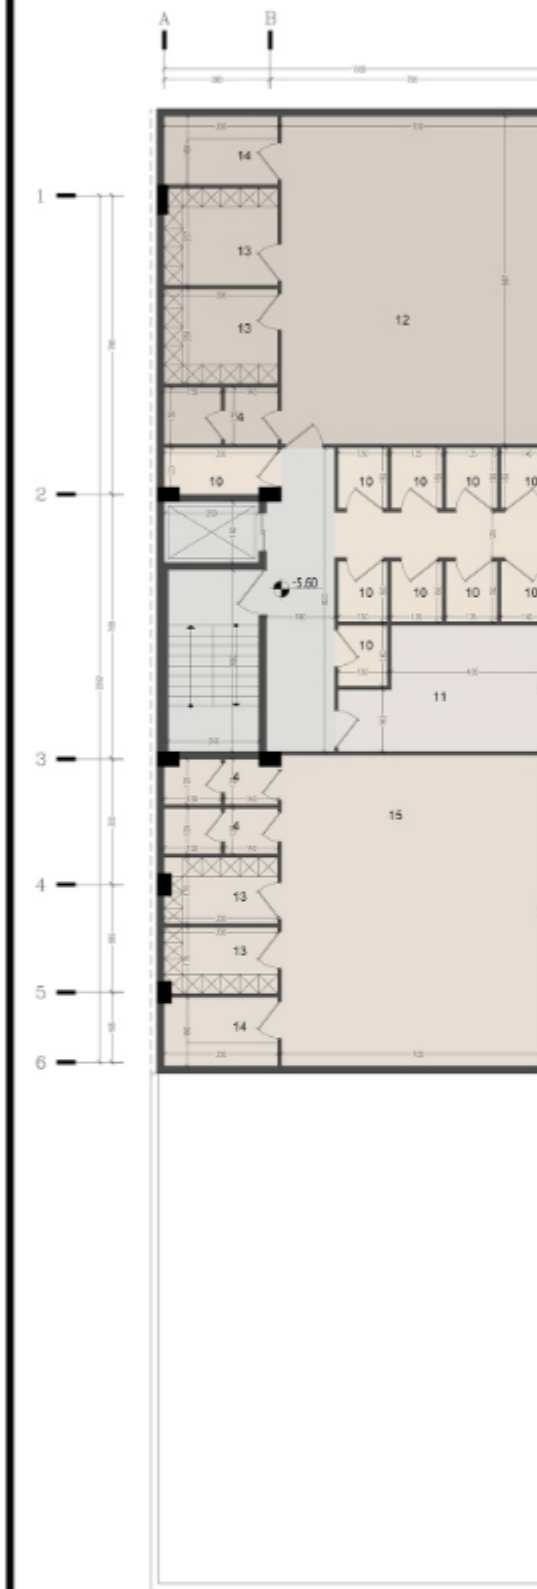

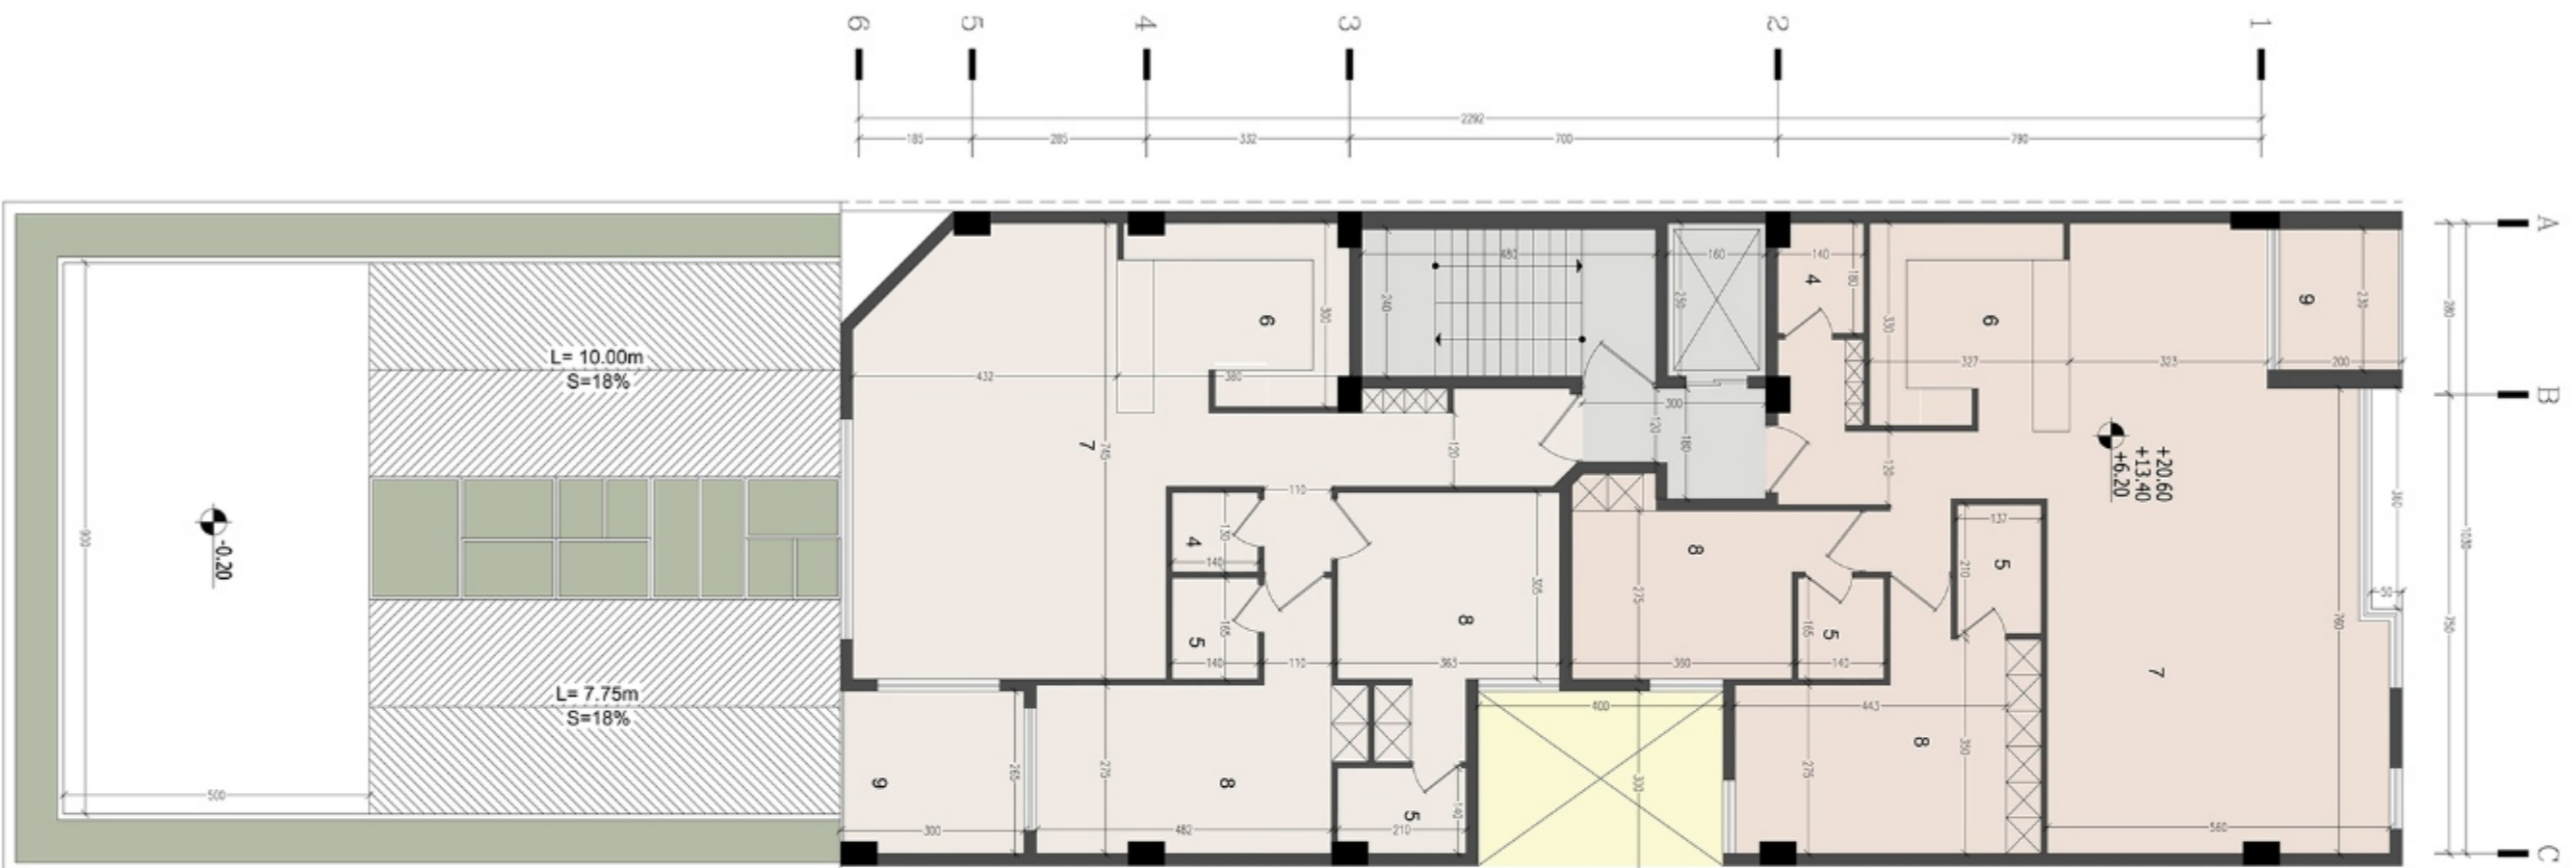


## Alternative-02

1,3,5 FLOOR (DIMENTION)

**LEGEND:**

1. Entrance
2. Lobby
3. Parking
4. Wc
5. Bathroom
6. Kitchen
7. Living Room
8. Master Bedroom
9. Terrace
10. Storage
11. Mechanical room
12. Gym
13. Dressing Room
14. Pantry
15. Saloon

مساحت	عنوان
121.90	مساحت واحد شمالی
1.80	مساحت کسر شده شمالی
113.70	مساحت واحد جنوبی
24.60	مساحت مشاعات

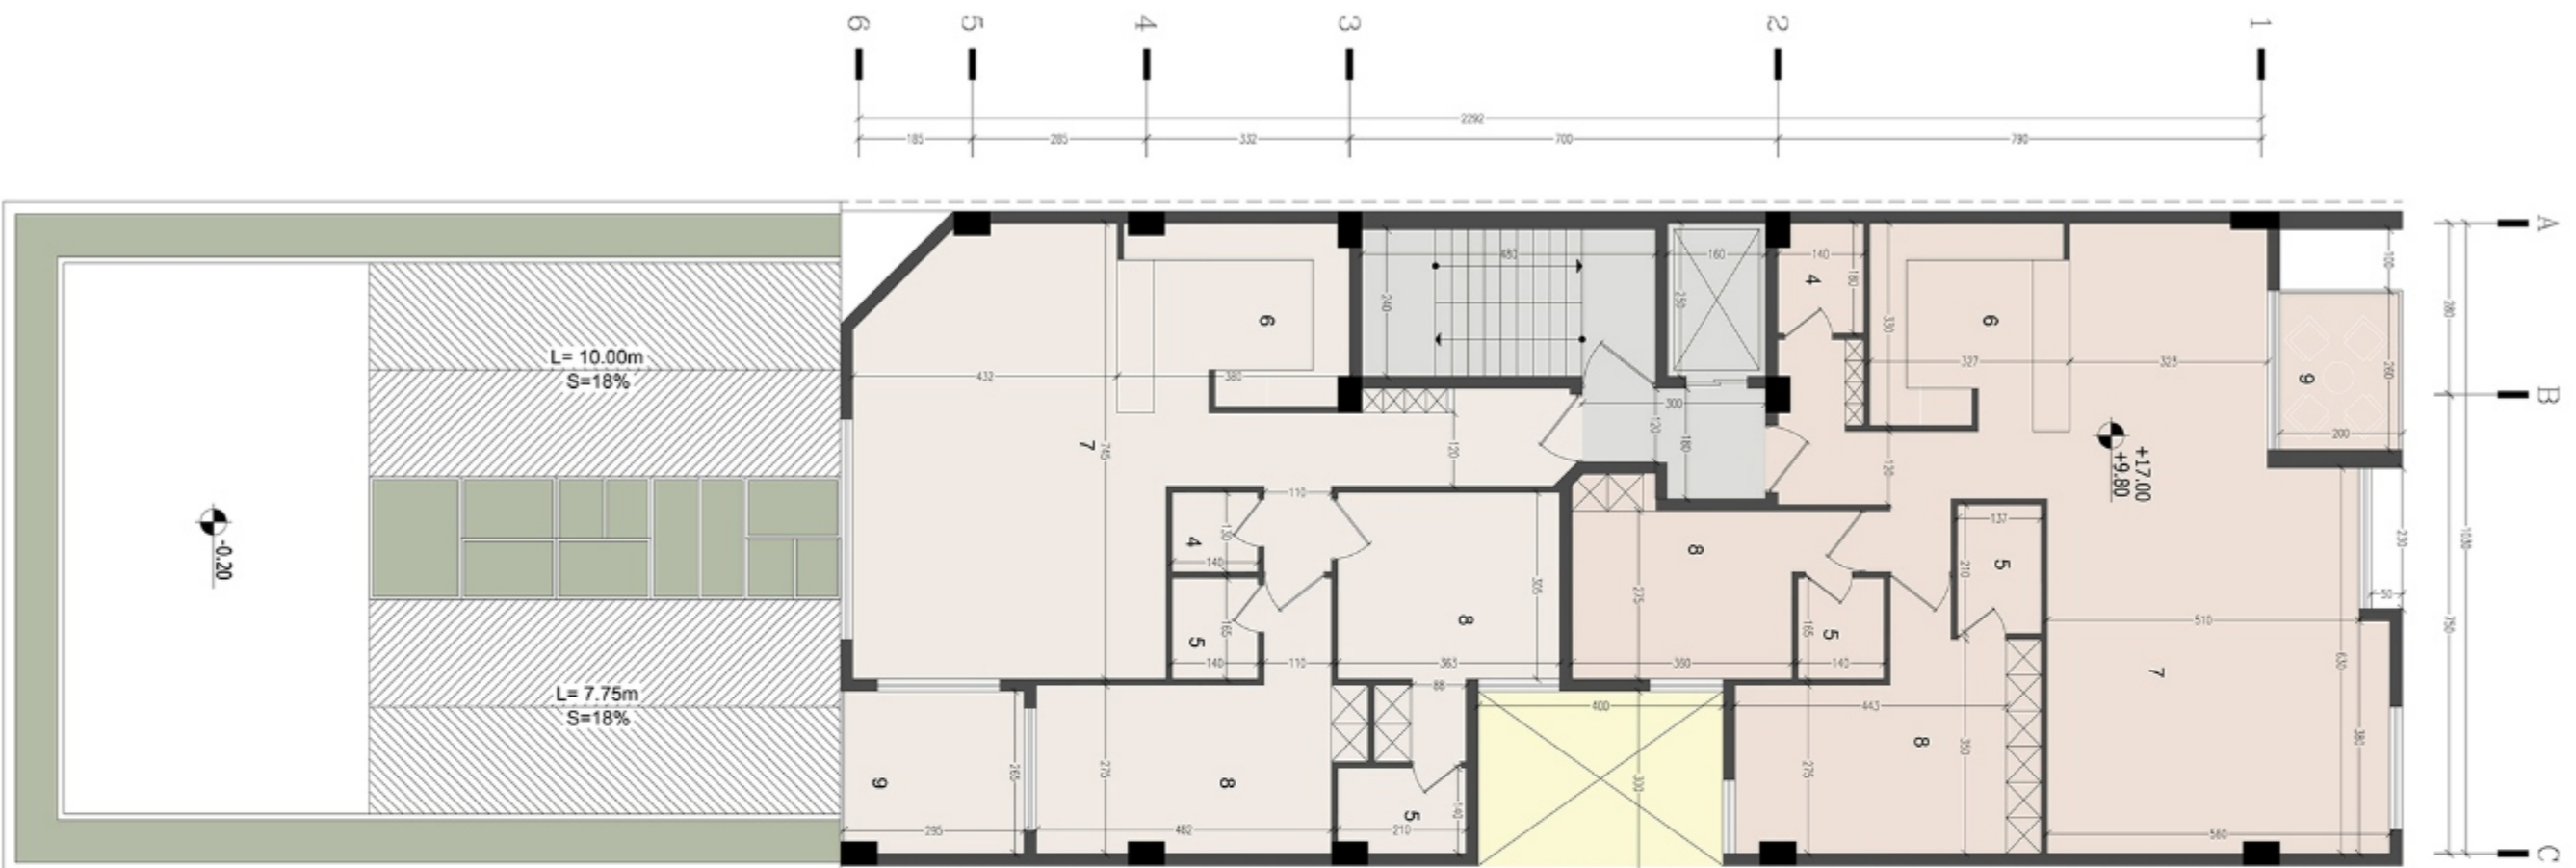

## Alternative-02

### 2.4 FLOOR (DIMENTION)

LEGEND:

1. Entrance
2. Lobby
3. Parking
4. Wc
5. Bathroom
6. Kitchen
7. Living Room
8. Master Bedroom
9. Terrace
10. Storage
11. Mechanical room
12. Gym
13. Dressing Room
14. Pantry
15. Saloon

مساحت	عنوان
120.50	مساحت واحد شمالی
3.15	مساحت کسر شده شمالی
113.70	مساحت واحد جنوبی
24.60	مساحت مشاعات