




North **A**  
ELEVATION  
scale 1:100

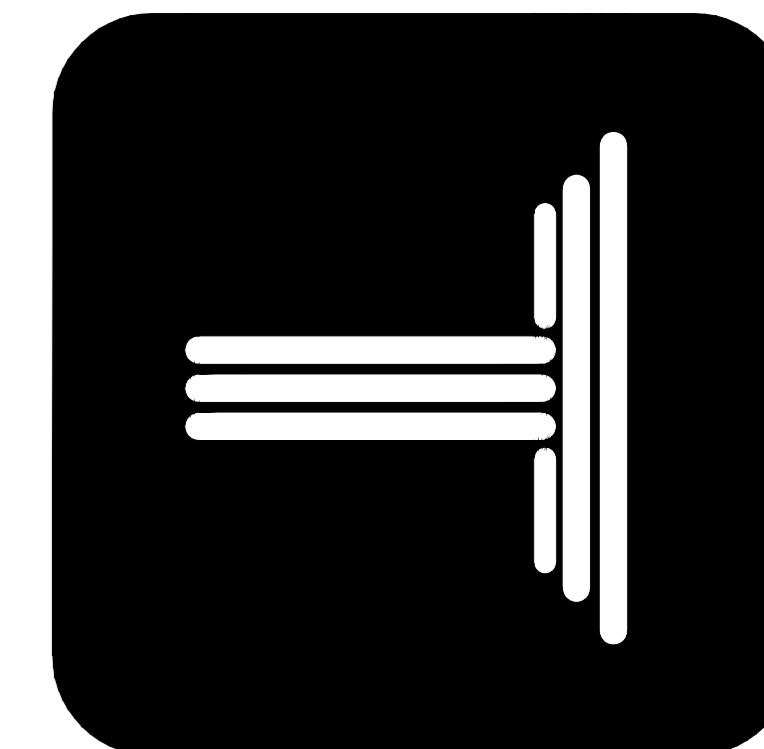

North **B**  
ELEVATION  
scale 1:100

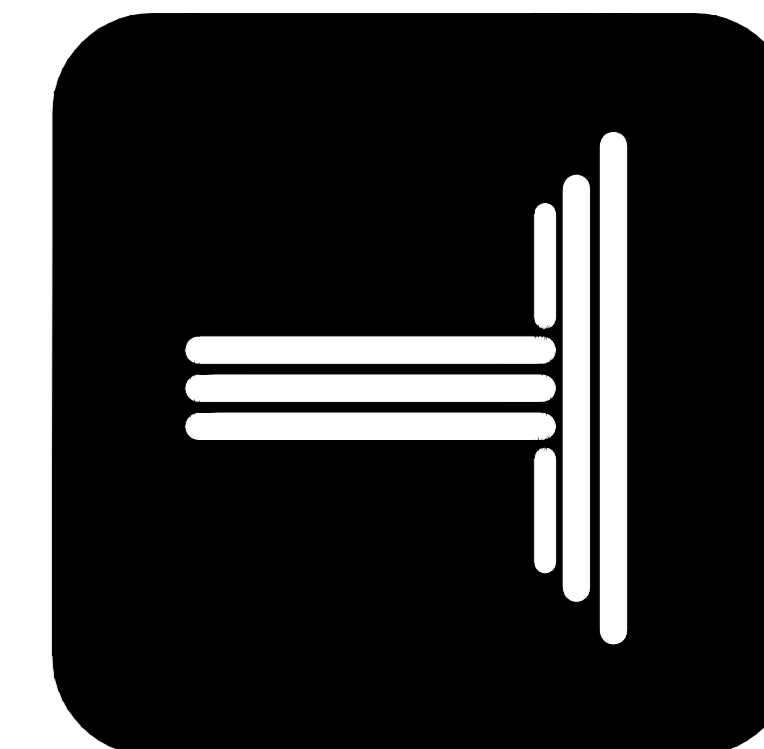

**South A**  
**ELEVATION**  
scale 1:100

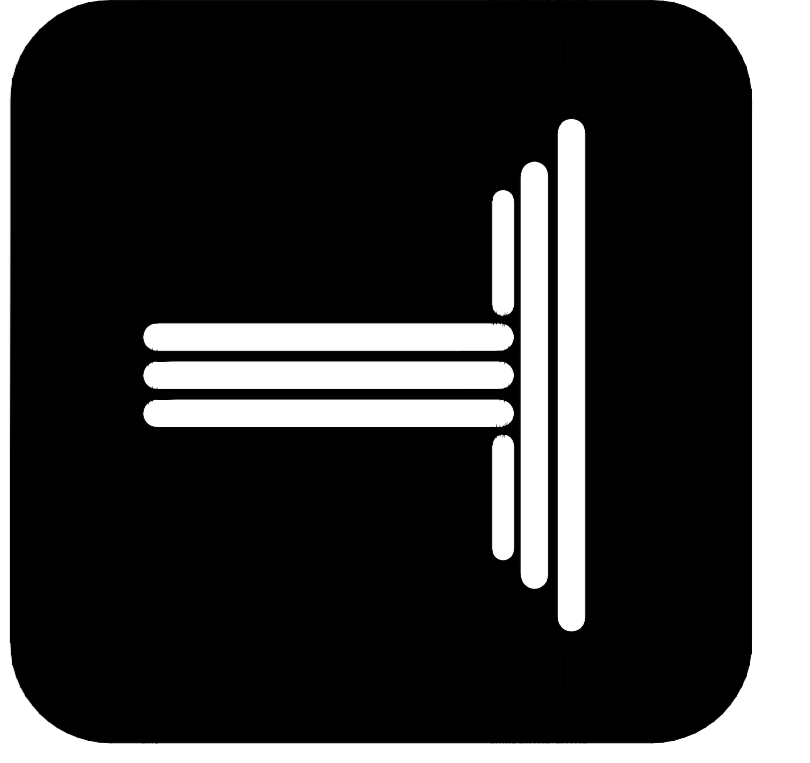

**South B**  
**ELEVATION**  
scale 1:100





**ARH2TARH**  
ALL RIGHT RESERVED











**ARH2TARH**<sup>©</sup>  
ALL RIGHT RESERVED





LOREM i

 ARH2TARH  
ALL RIGHT RESERVED






COTEXT

LORI





**ARH2TARH**  
ALL RIGHT RESERVED




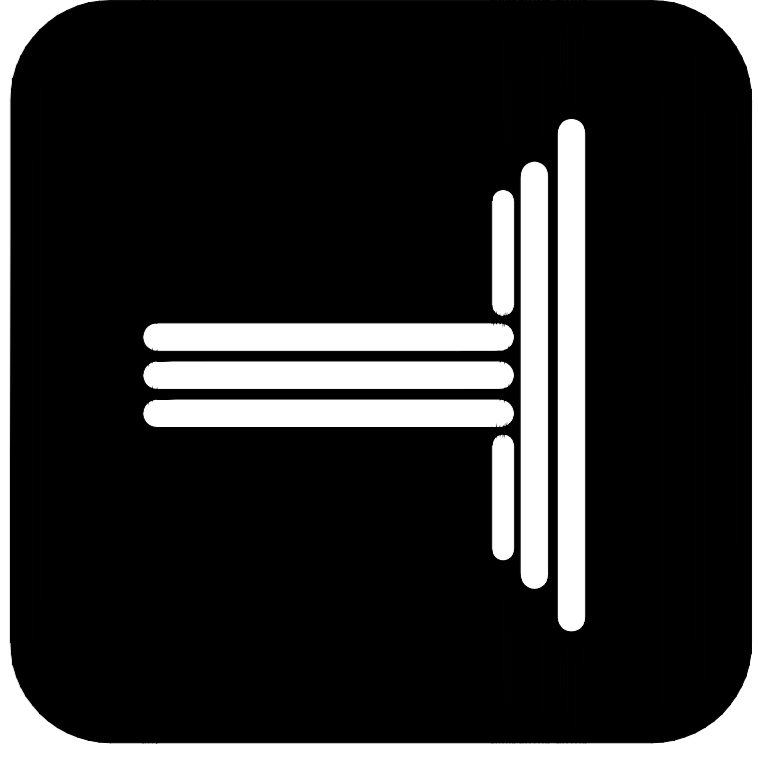


NIKAN  
COMPETITION

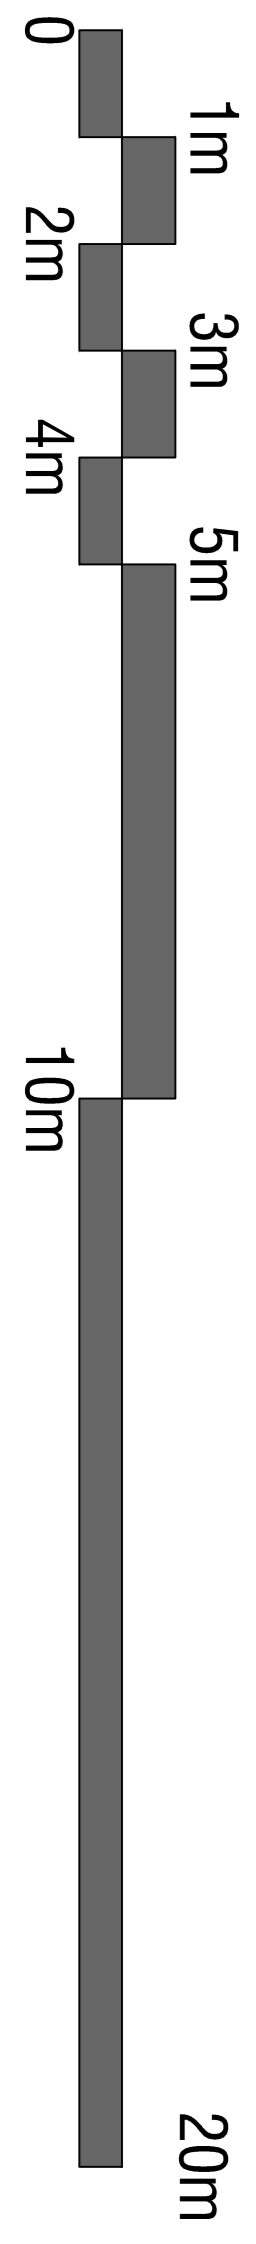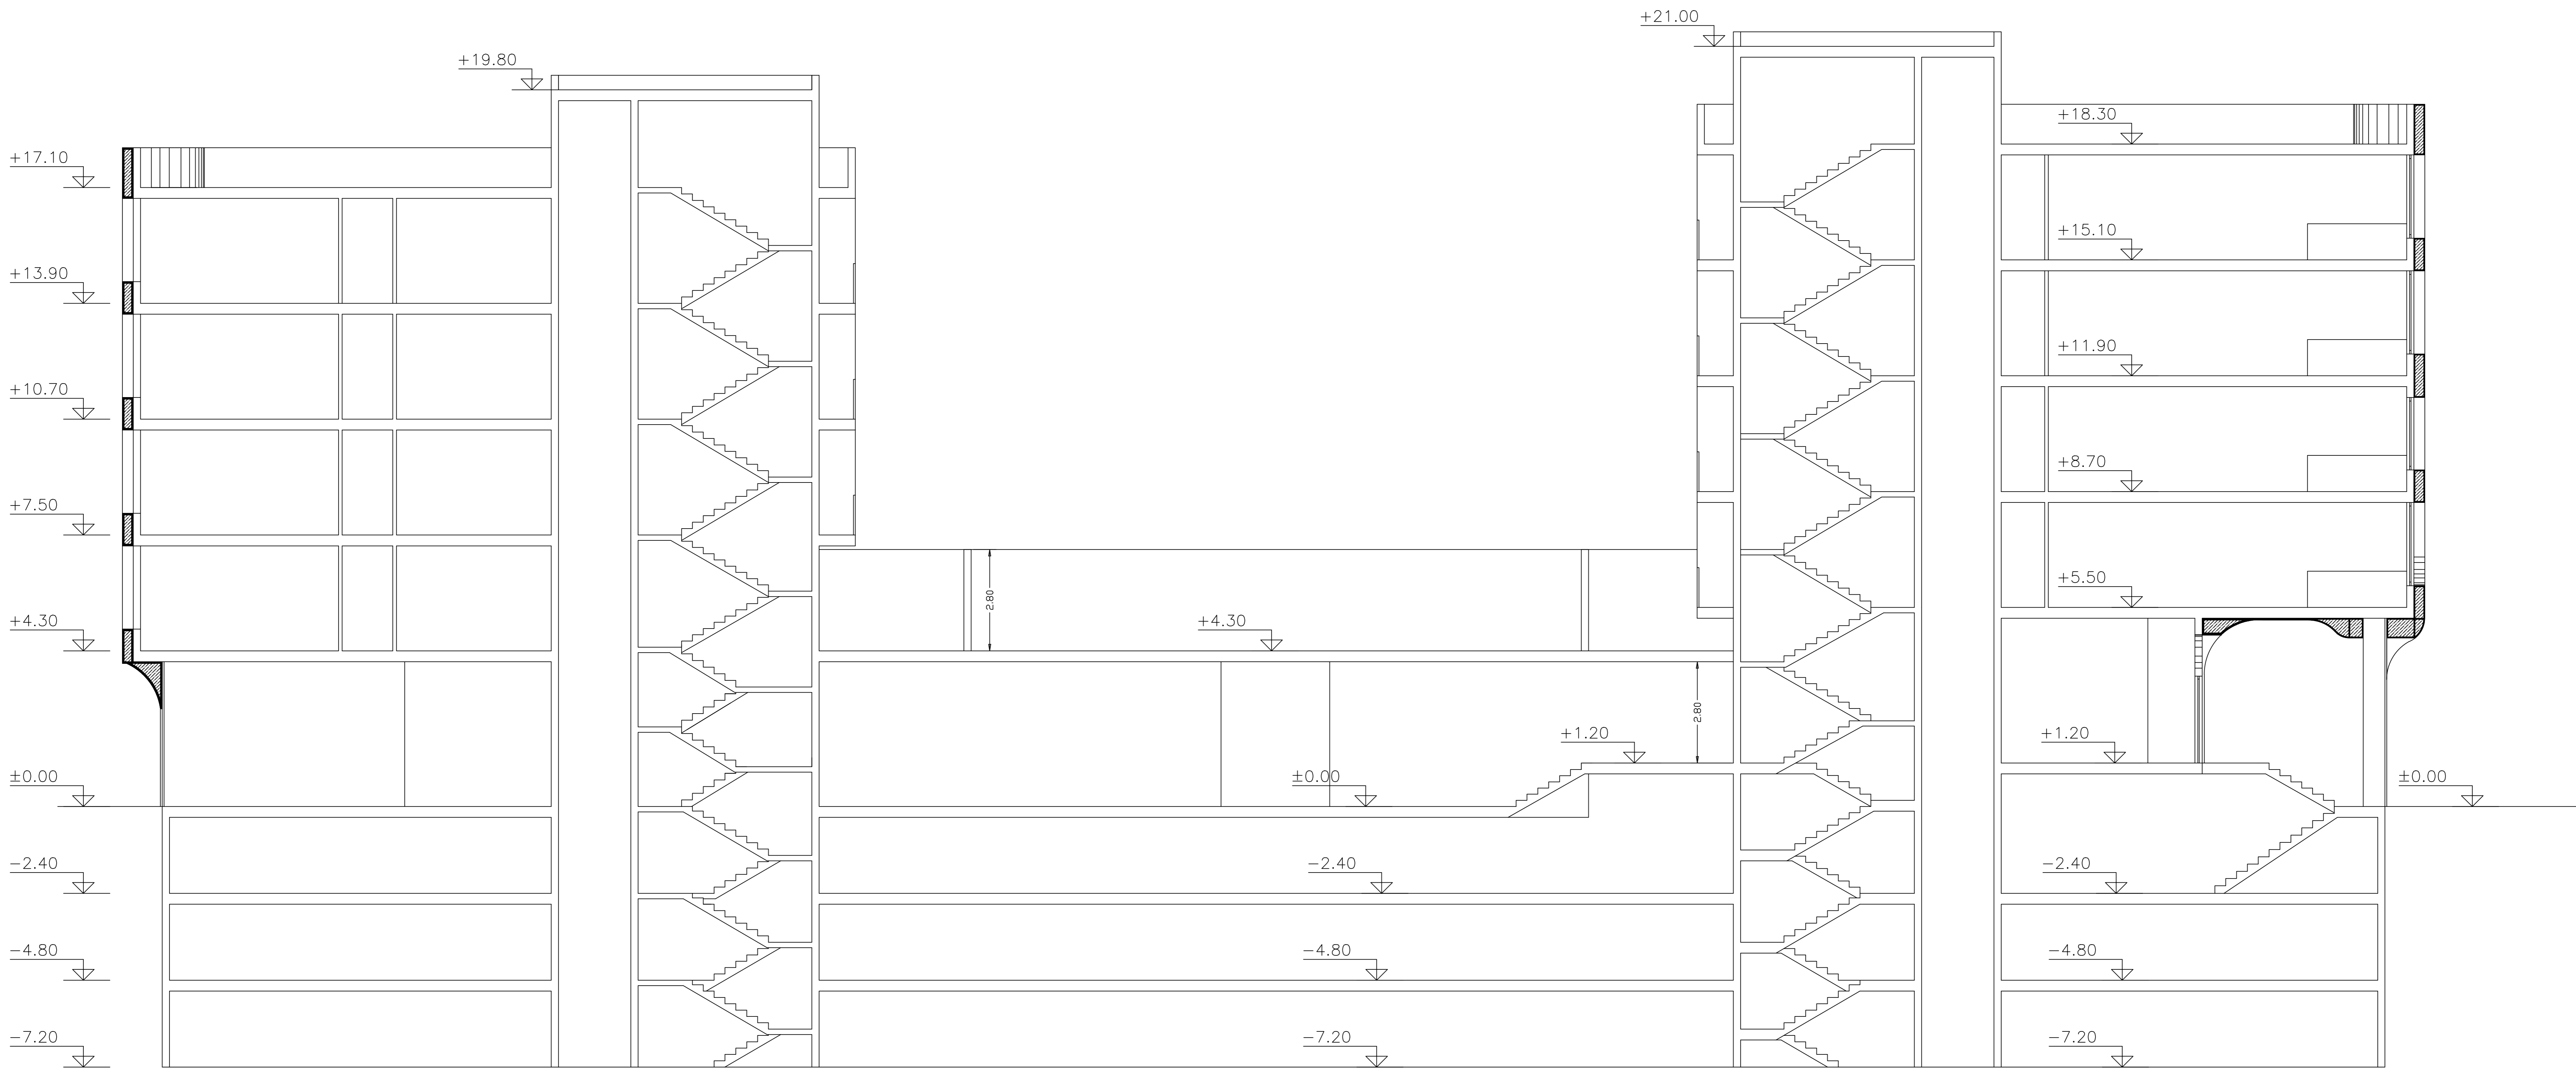

ŞA A-A

7/7

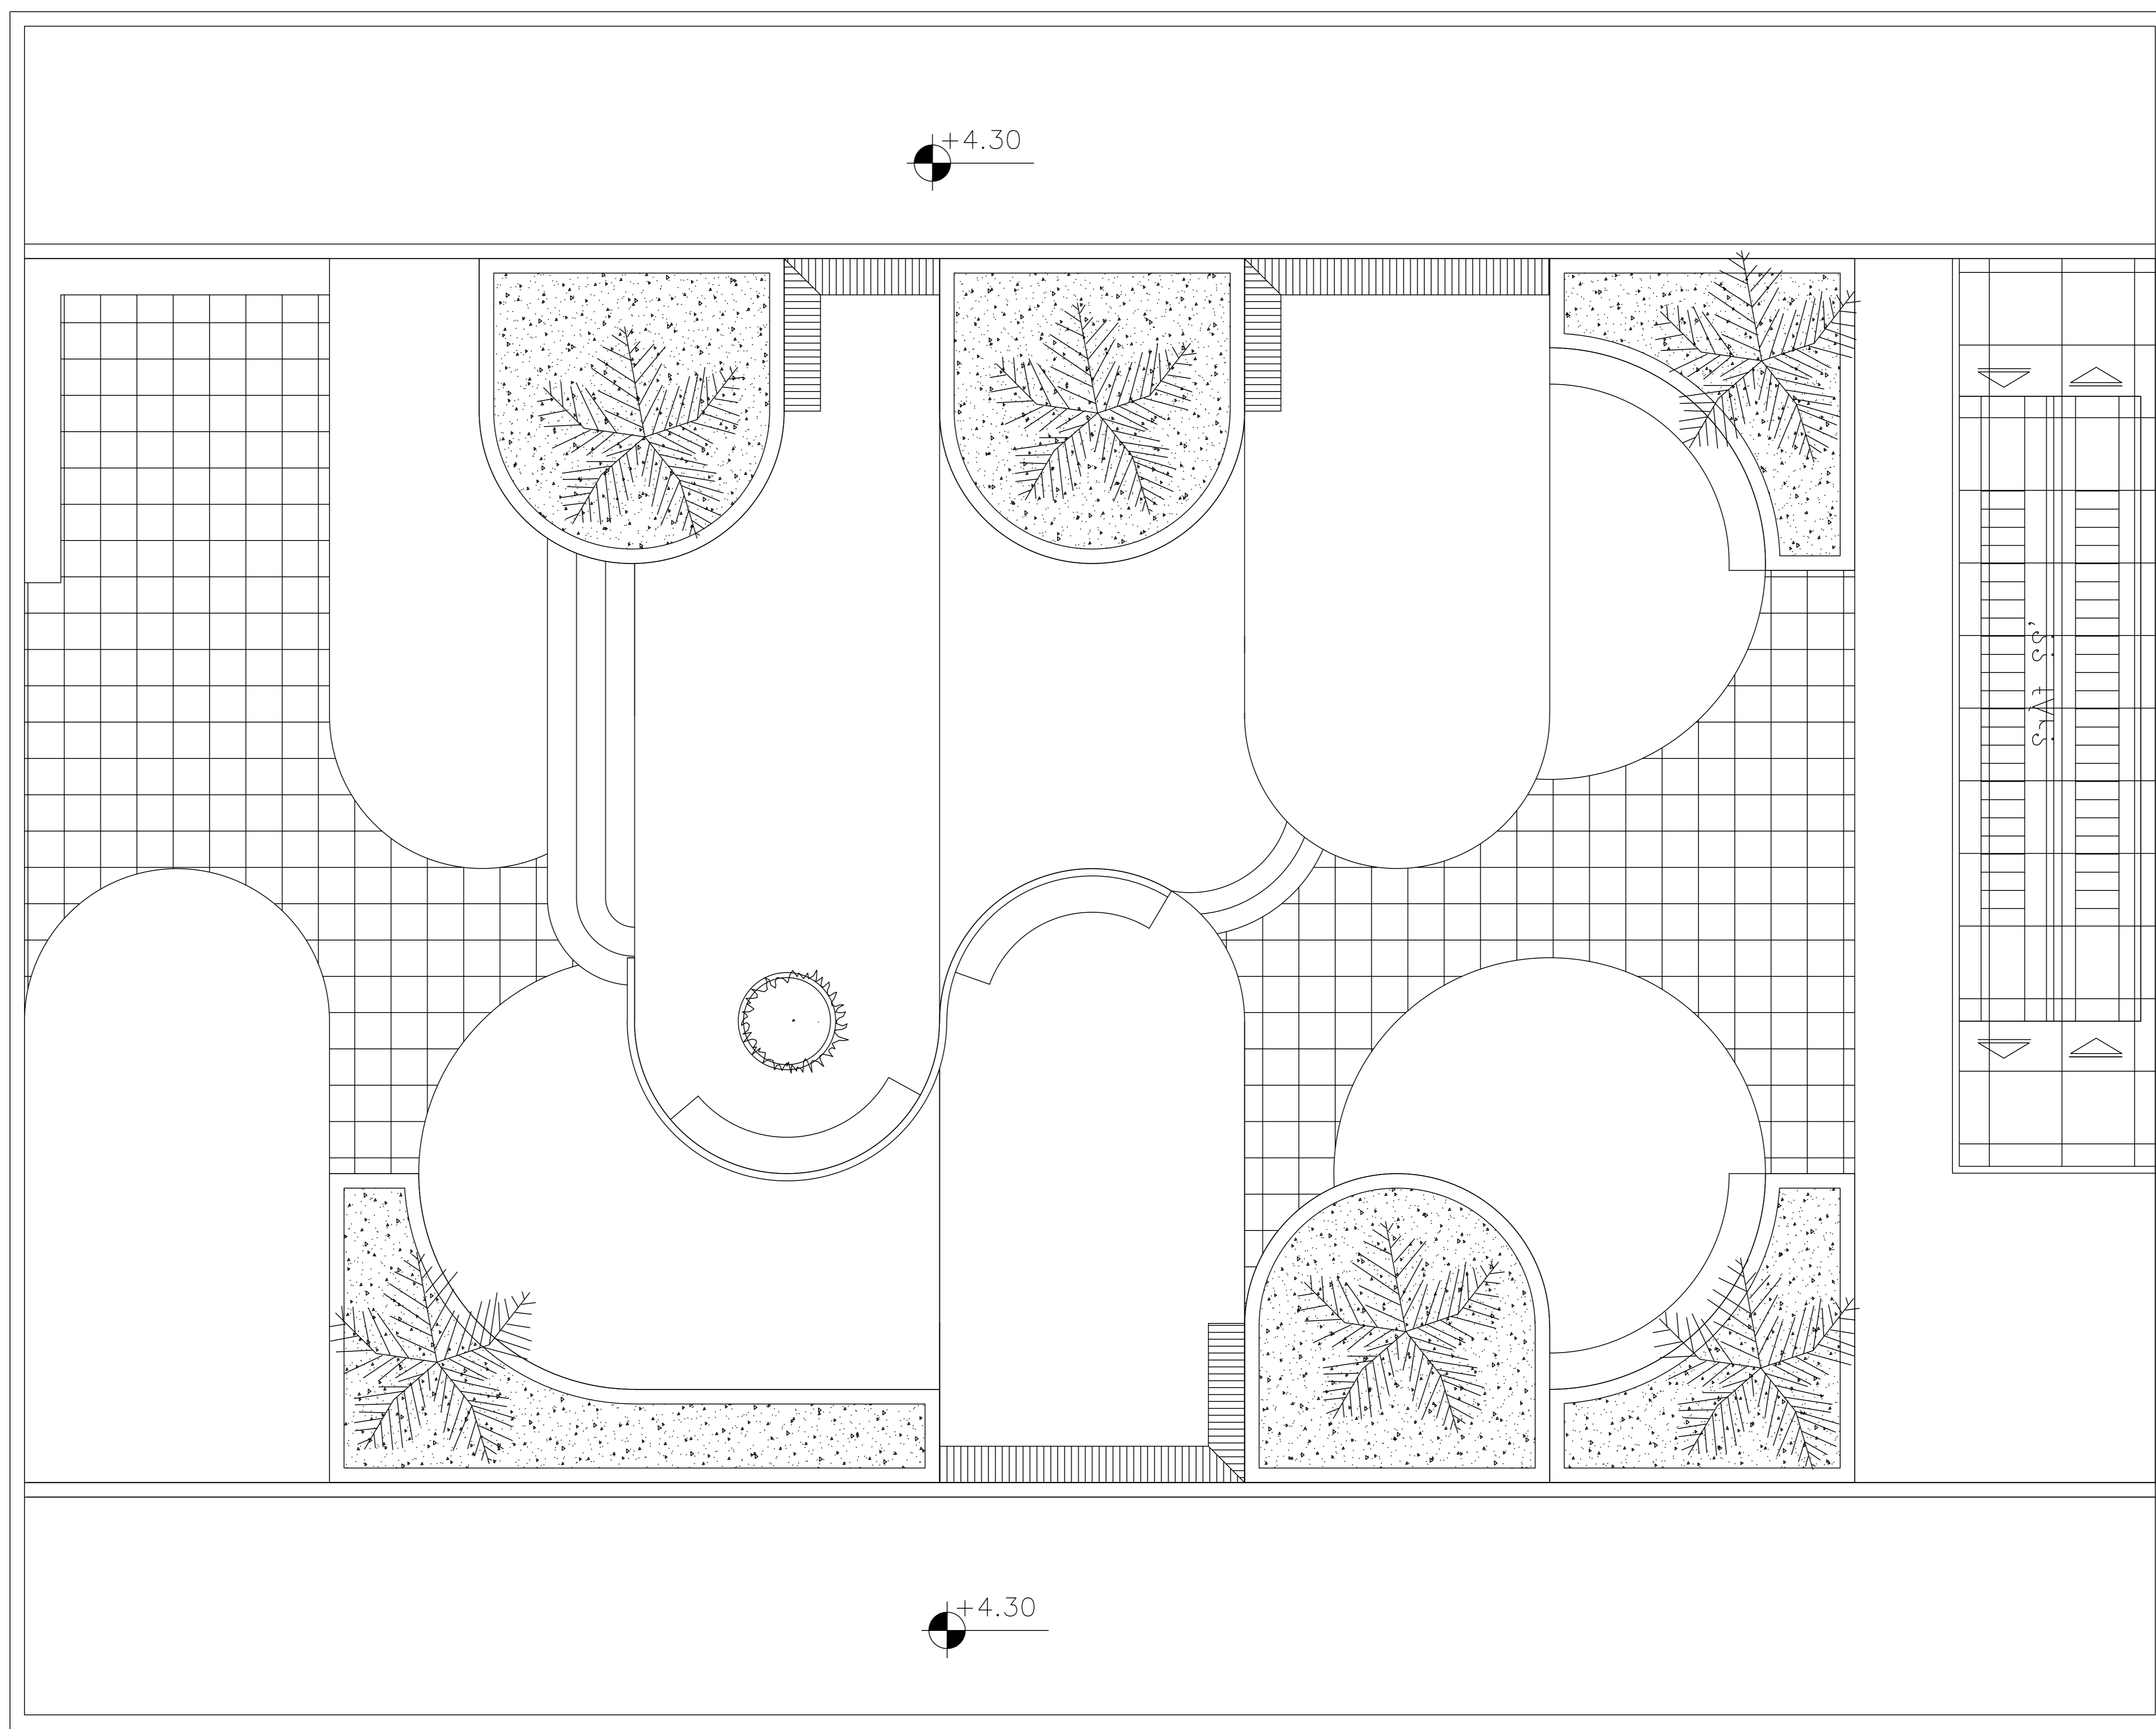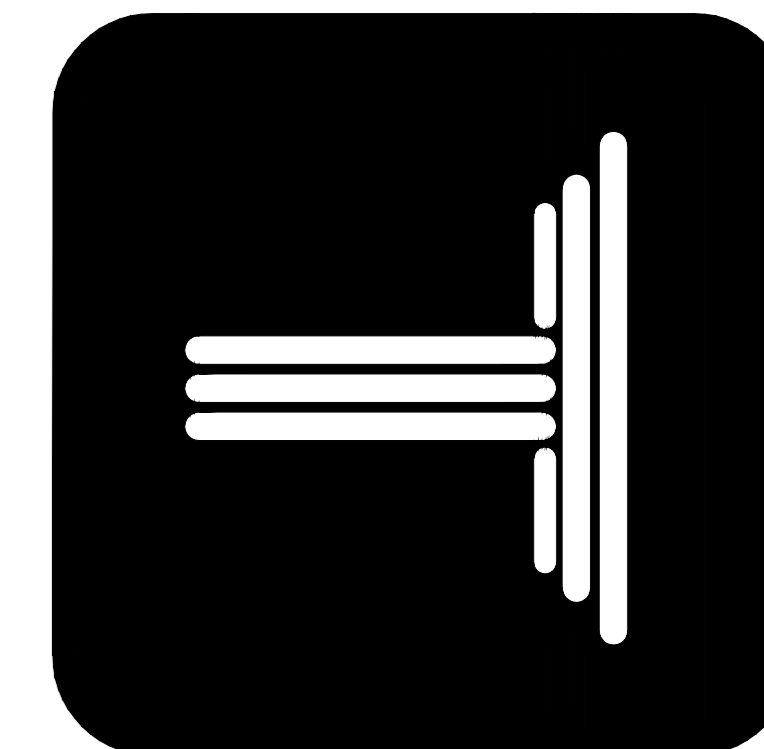

ROOF GARDEN  
scale 1:100