

ORKIDEH RESIDENTIAL PROJECT

با توجه به سناریو و برنامه فیزیکی مسابقه که هدف آن خلق فضای مسکونی ای بود که زندگی مشترک ساکنین در آن جریان داشته باشد و ساکنین با کاربری های مکمل با هم تعامل داشته باشند و از آن سو طراحی پروژه با محیط هماهنگ باشد

سعی کردیم با تعریف بالکن هایی مشترک در هر طبقه ضلع شمالی بین دو واحد تعامل و ارتباط ساکنین هر طبقه باهم ایجاد شود و بالکن ها قابلیت تبدیل شدن به یک بالکن بزرگتر برای هر واحد را دارا باشد و در غیر این صورت به وسیله یک فلاور باکس متحرک بالکن به دو بالکن مجزا قابل چیدمان برای هر واحد تبدیل شود که مانند یک حیاط مرکزی مشترک عمل می کند . مشاعات دیگر مانند باشگاه ورزشی ، جکوزی و روف گاردن دیگر کاربری هایی هستند که باعث تعامل بیشتر ساکنین می شود

نما طراحی شده برای این ساختمان به گونه ای است که هر جداره بیشترین بهره گیری از دید و ارتباط با فضاهای سبز اطراف را برقرار کند. یعنی بیشترین میزان شفافیت و پنجره های قدی در تمامی وجوه ساختمان و چهار گوشه صلب نما برای تعریف حجم و محدوده سایت ساختمان

**ORKIDEH
RESIDENTIAL PROJECT**





ORKIDEH
RESIDENTIAL PROJECT



**ORKIDEHI
RESIDENTIAL PROJECT**

**ORKIDEH
RESIDENTIAL PROJECT**





ORKIDENH
RESIDENTIAL PROJECT

ORKIDENH
RESIDENTIAL PROJECT





**ORKIDEH
RESIDENTIAL PROJECT**

1
در این حالت تراس (حیاط مشترک) قابل استفاده
برای هر دو واحد است (در دو حالت متفاوت)



3
در این حالت تراس (حیاط مشترک)
فقط قابل استفاده
برای واحد کوچکتر است




2
در این حالت تراس (حیاط مشترک)
فقط قابل استفاده
برای واحد بزرگتر است



معرفی متریال نما

میکرو استون

میکرو استون یک پوشش سنگدانه ای طبیعی مقاوم که به عنوان پوشش نهایی نمای داخلی و خارجی ساختمان استفاده می گردد. این محصول به علت دارا بودن ساختار رزین اکریلیک سیلیکونی کاملاً آب بند می باشد. ضخامت این متریال 2 تا 3 میلیمتر است این محصول بر روی هر سطح صافی قابل اجرا می باشد مانند سرامیک : سنگ : گچ : کناف چوب : ... میکرو استون به صورت یکپارچه و بدون درز با سرعت بالا قابل اجرا می باشد. این متریال در نمای خارجی در هر شرایط جوی ماندگاری رنگ بسیار بالایی دارد و رنگ پریدگی در نمای اجرا شده مشاهده نمی شود. میکرو استون در طرح های بافت دار بسیار زیادی قابل اجرا است که همین موضوع باعث خاص شدن این متریال نسبت به متریال های دیگر شده است

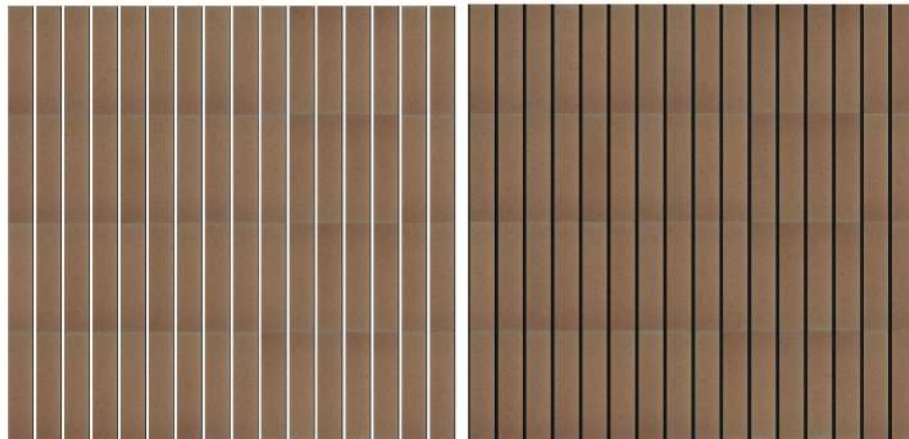

آجر نسوز
کد: H15 سایز: 7X31

ORKIDEH RESIDENTIAL PROJECT



ROOF GARDEN













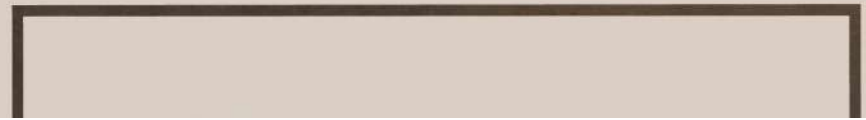







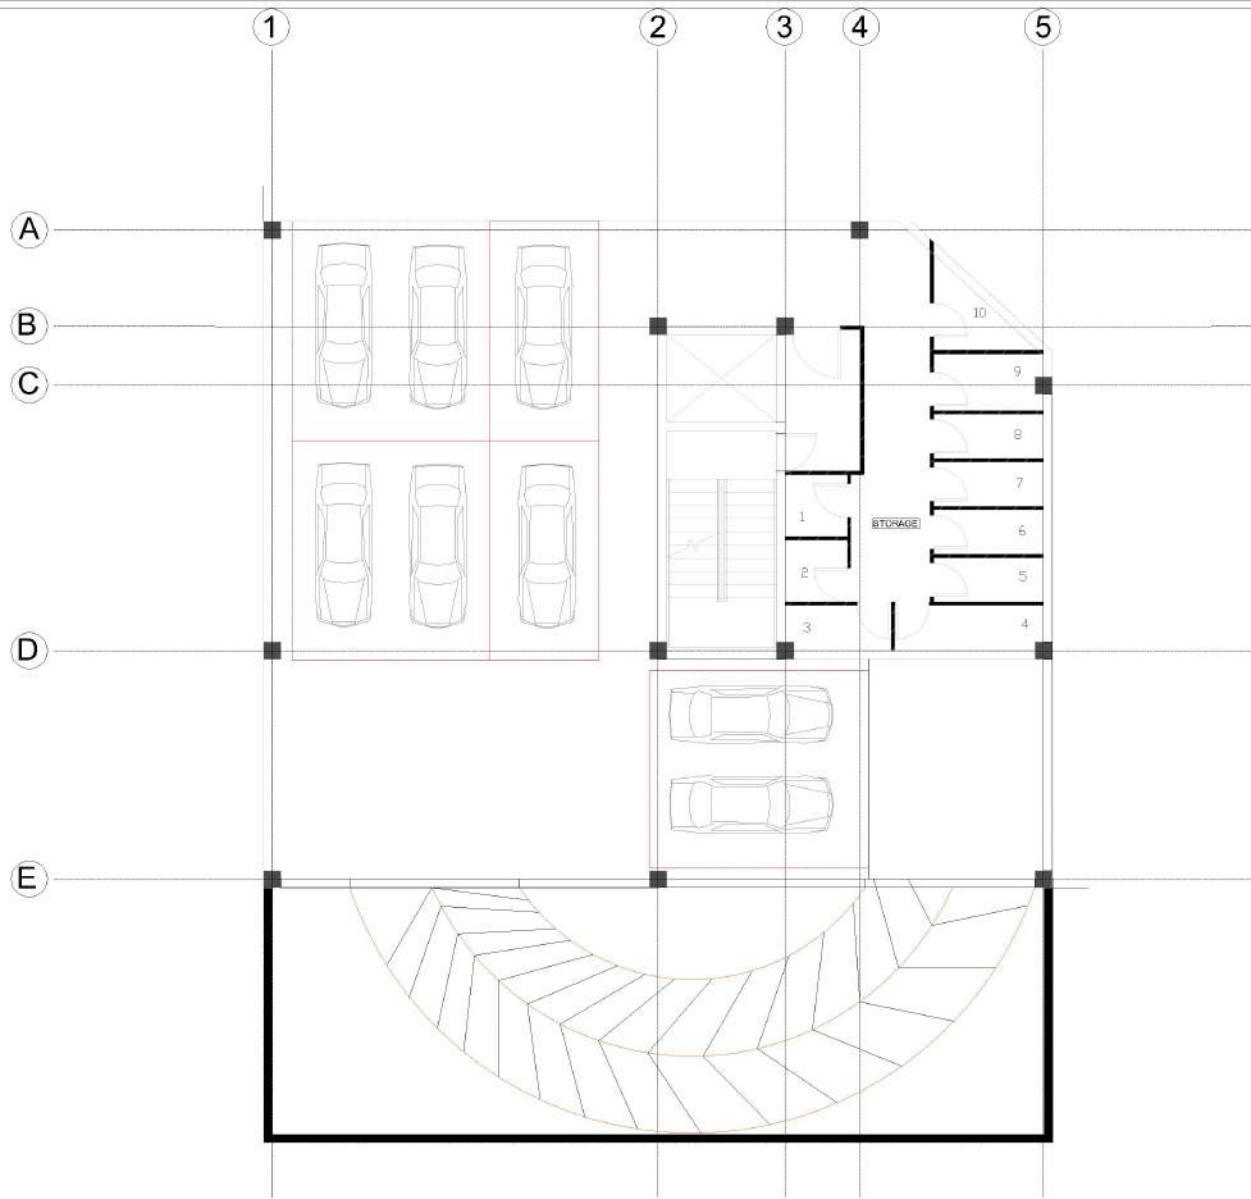


DRAWING NUMBER FURNITURE PLAN	DRAWING TITLE -2 PLAN	CLIENT TARH TO TARH	 SOVAN ARCHITECTURAL DESIGN OFFICE	DESIGN & ARCHITECT AMIRHOSSEIN ESMALI ALIREZA SARAJDARCHI KHASHAYAR REZAEI BANAN HADANIFARD	DRAWING 	SCALE 1/100	FIELD ARCHITECTURE	
	DATE 1403/06/06	PROJECT TITLE ORCHIDE PROJECT		DRAWING 	SHEET A3	UNIT Metric		

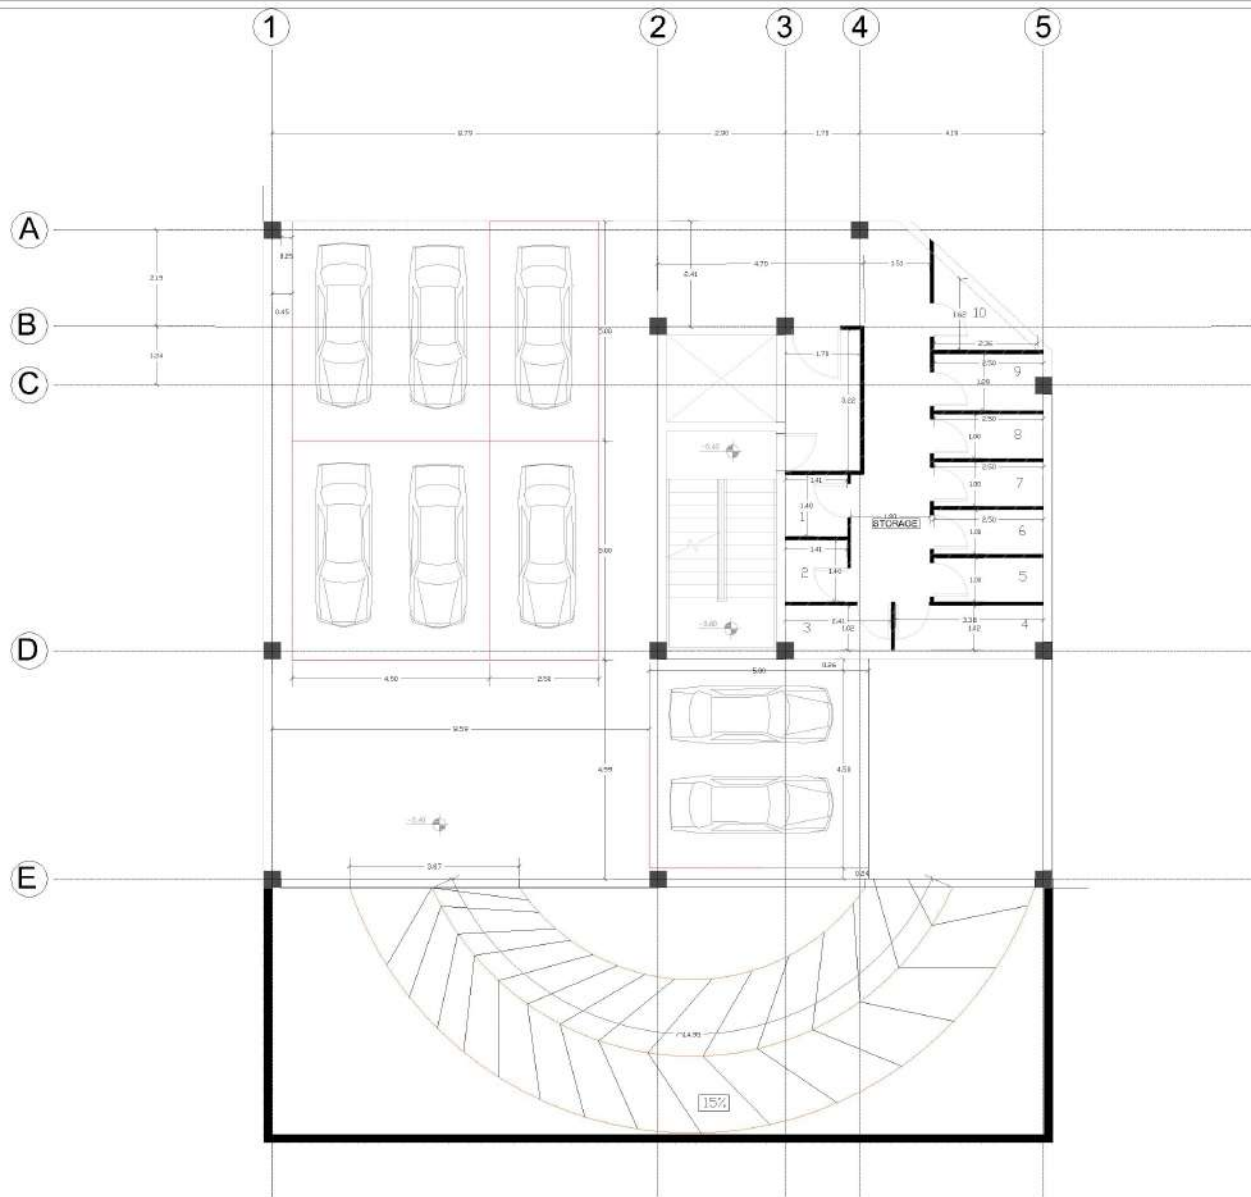


DRAWING NUMBER DIMENSION PLAN	DRAWING TITLE -2 PLAN	CLIENT TARH TO TARH PROJECT TITLE ORCHIDE PROJECT	 SOVAN ARCHITECTURAL DESIGN OFFICE	DESIGN & ARCHITECT AMIRHOSSEIN ESMALI ALIREZA SARAJDARHI KHASHAYAR REZAEI SANA HADANIFARD	DRAWING	SCALE 1/100	FIELD ARCHITECTURE	
	DATE 1403/06/06				NO.	UNIT Metric		

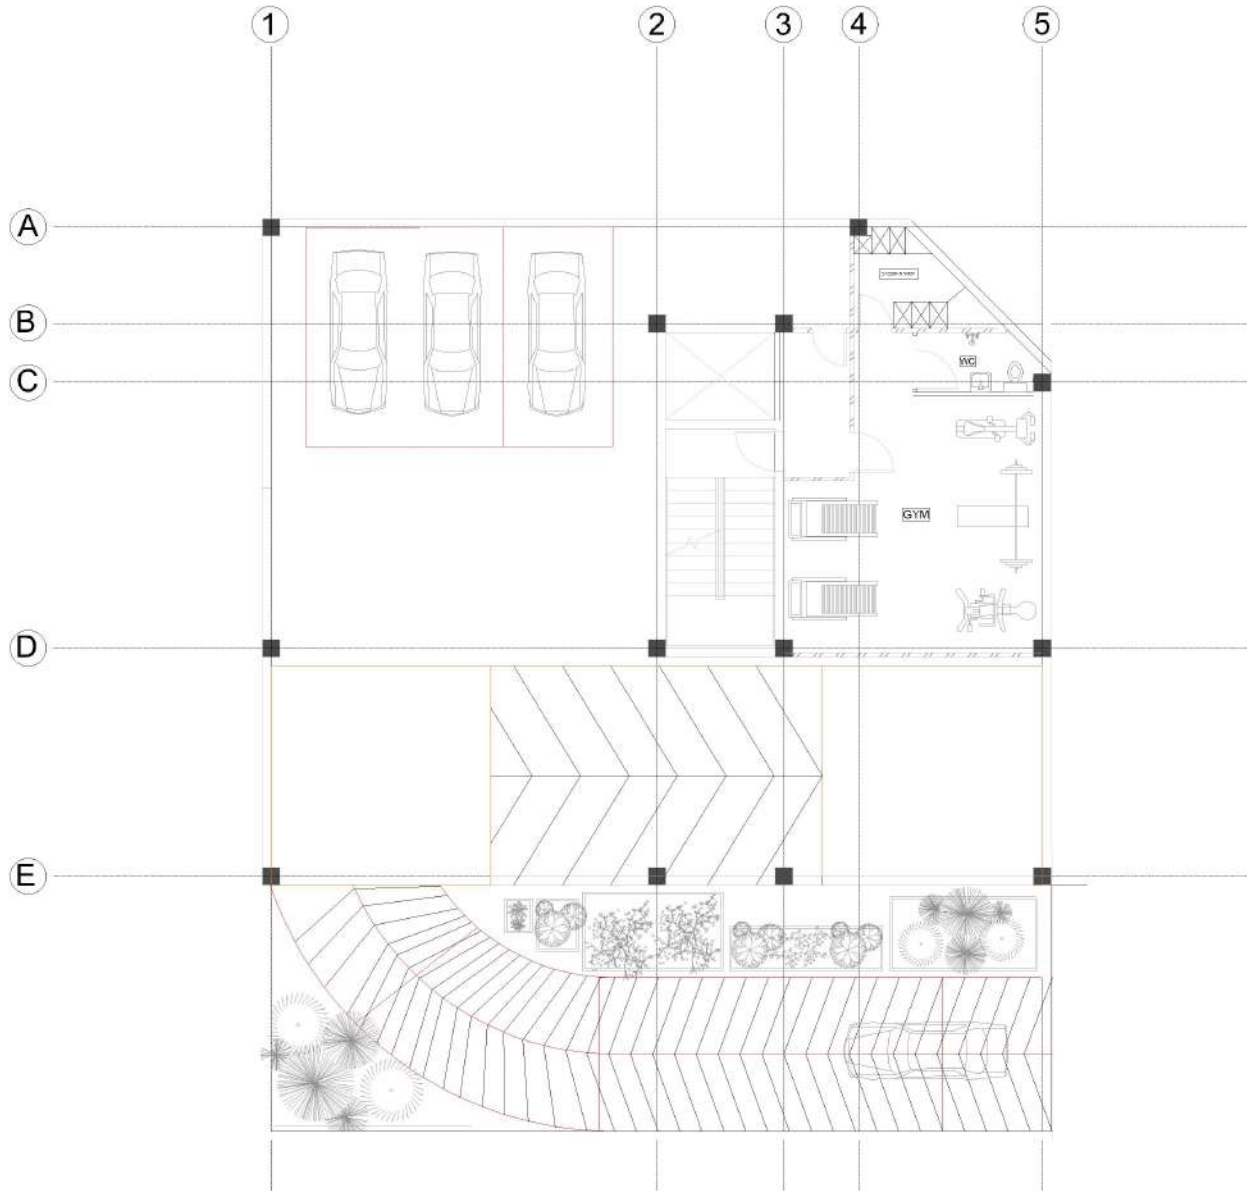


DRAWING NUMBER FURNITURE PLAN	DRAWING TITLE -1 PLAN	CLIENT TARH TO TARH	 SOVAN ARCHITECTURAL DESIGN OFFICE	DESIGN & ARCHITECT AMIRHOSSEIN ESMALI ALIREZA SARAJDARHI KHASHAYAR REZAEI BANAN HADANIFARD	DRAWING 	SCALE 1/100	FIELD ARCHITECTURE	
DATE 1403/06/06	PROJECT TITLE ORCHIDE PROJECT	DRAWING 		SCALE A3	UNIT Metric			

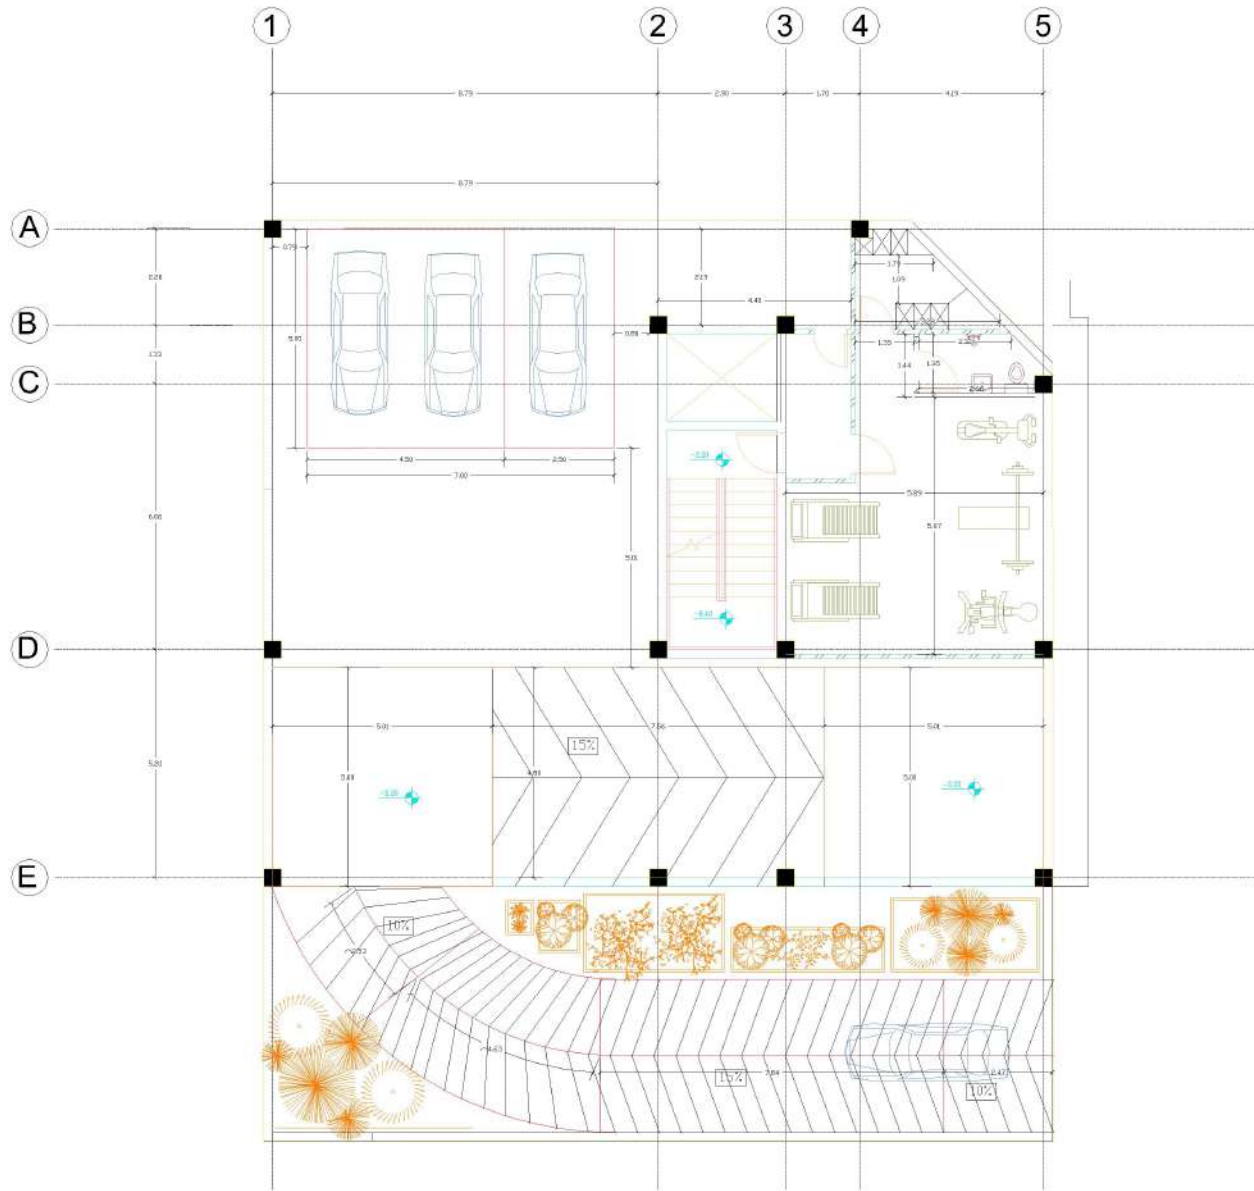


DRAWING NUMBER DIMENSION PLAN	DRAWING TITLE -1 PLAN	CLIENT TARH TO TARH PROJECT TITLE ORCHIDE PROJECT	 ARCHITECTURAL DESIGN OFFICE	DESIGN & PROJECT AMIRHOSSEIN ESMALI ALIREZA SARAI DAREHI KHASHAYAR REZAEI SANA HADANIFARD	DRAWER	SCALE 1/100	FIELD ARCHITECTURE	
	DATE 1403/06/06				REVISION	DATE A3	UNIT Metric	

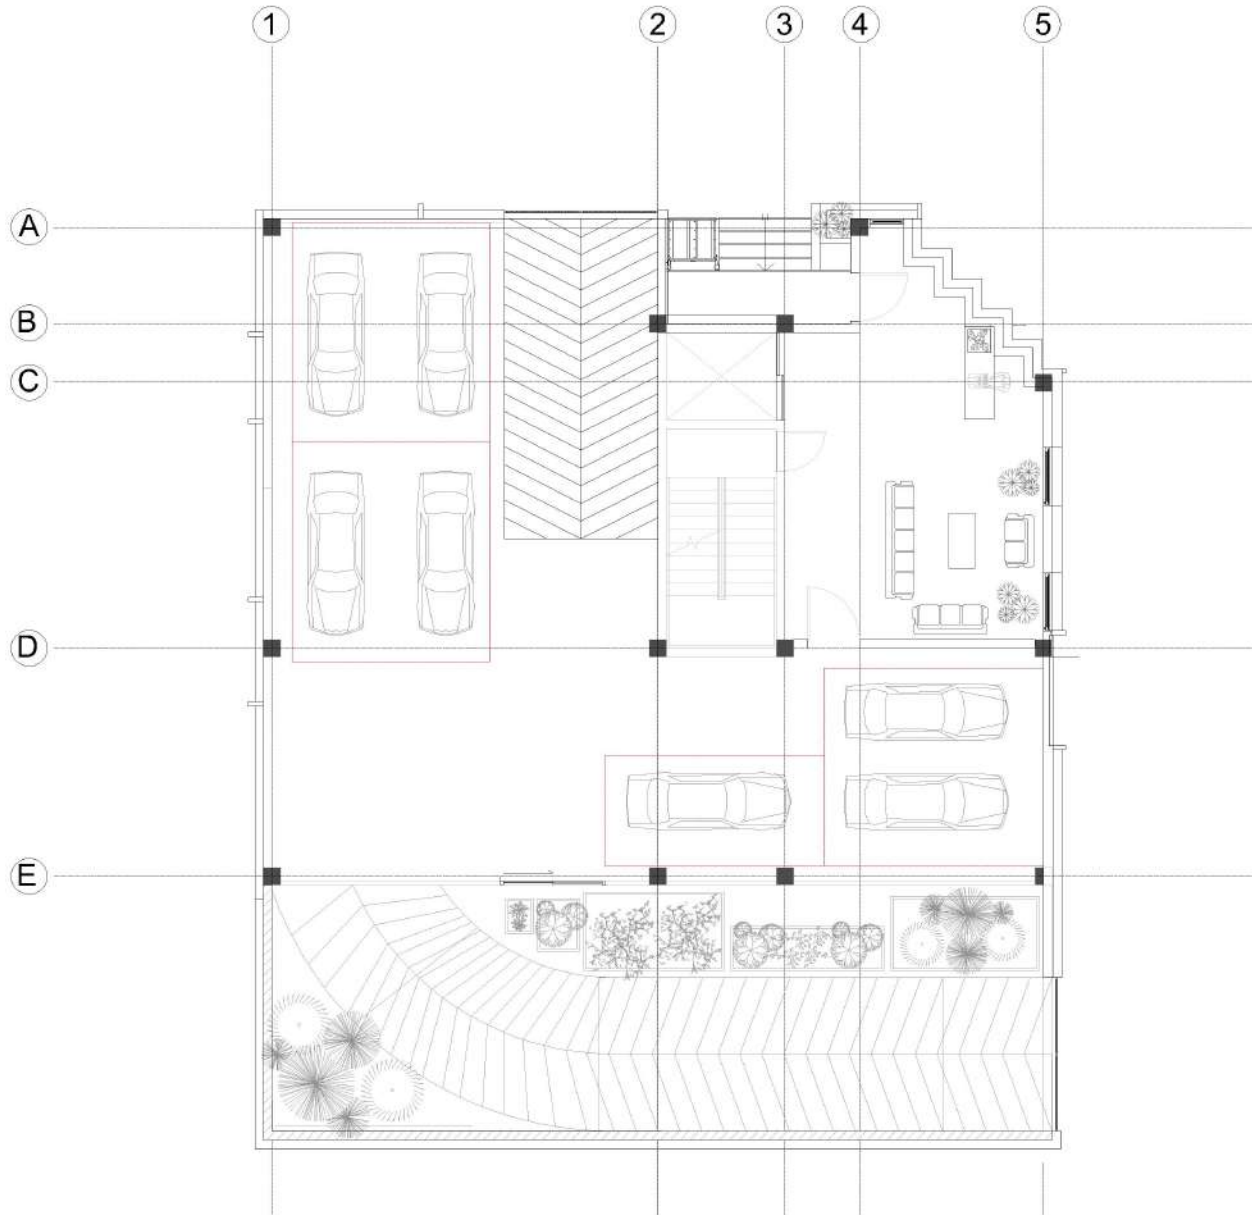


<small>DRAWING NUMBER</small> FURNITURE PLAN	<small>DRAWING TITLE</small> BASIC PLAN	<small>CLIENT</small> TARH TO TARH	 SOVAN <small>ARCHITECTURAL DESIGN OFFICE</small>	<small>DESIGN & ARCHITECT</small> AMIRHOSSEIN ESMALI ALIREZA SARAI-DARCHI KHASHAYAR REZAEI BANAN HADANIFARD	<small>DRAWN BY</small> <small>CHECKED BY</small>	<small>SCALE</small> 1/100	<small>FIELD</small> ARCHITECTURE	<small>DATE</small> 1403/06/06	<small>UNIT</small> Metric	<small>NO. OF SHEETS</small> 1/1	<small>PROJECT TITLE</small> ORCHIDE PROJECT
<small>DATE</small> 1403/06/06	<small>PROJECT TITLE</small> ORCHIDE PROJECT	<small>SCALE</small> A3		<small>FIELD</small> Metric							

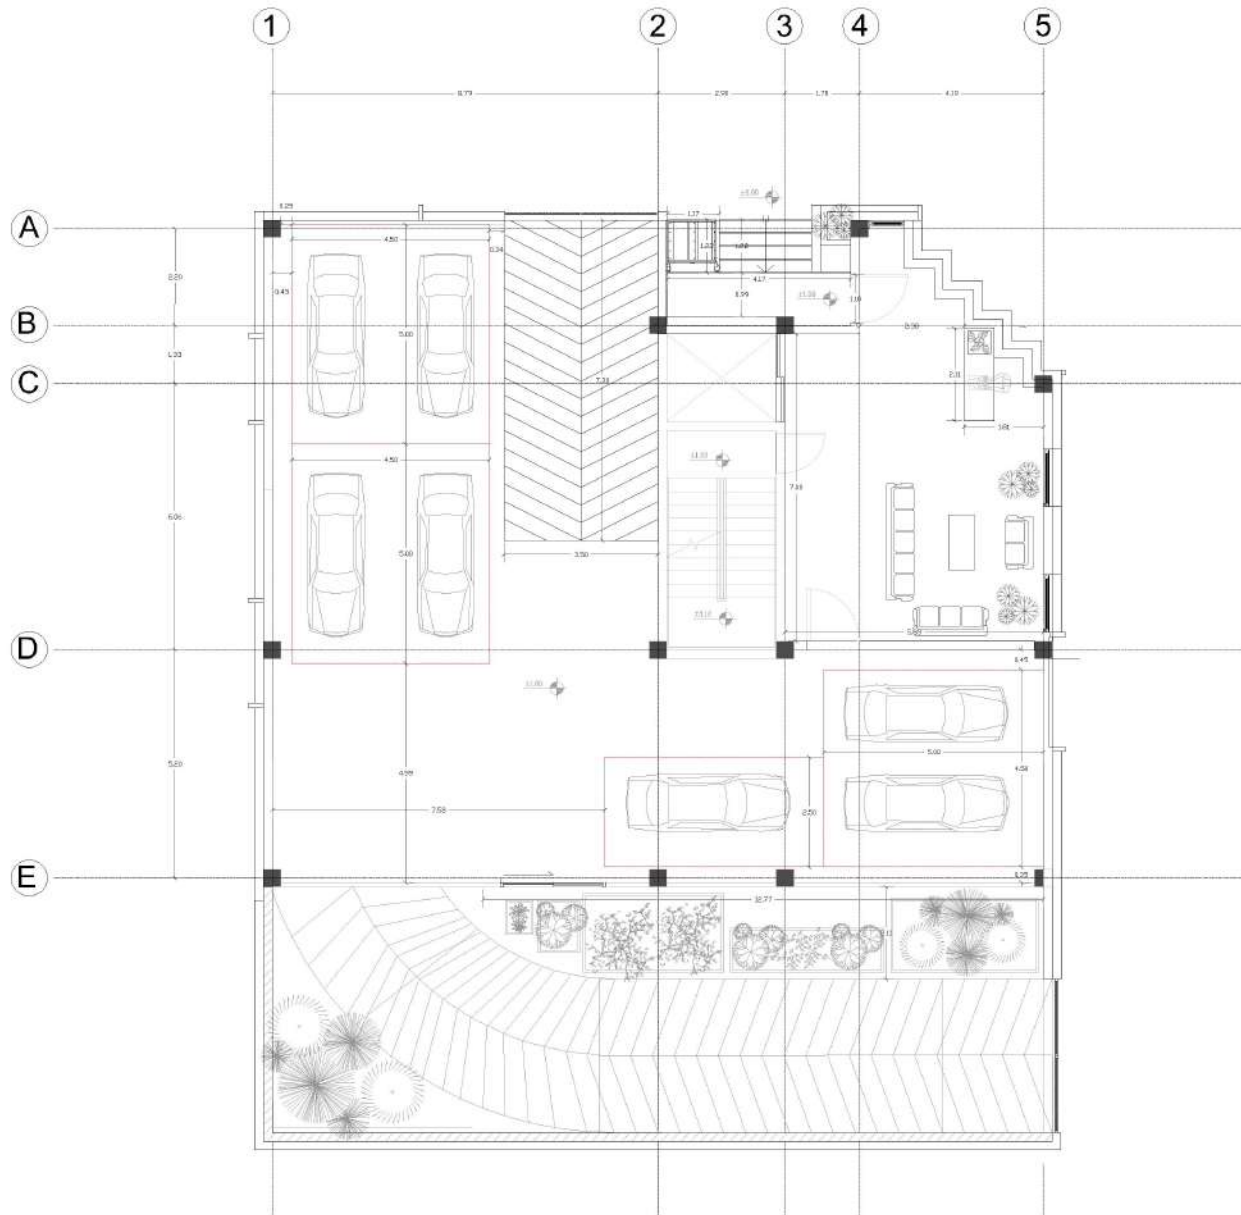


DRAWING NUMBER DIMENSION PLAN	DRAWING TITLE BASIC PLAN	CLIENT TARH TO TARH	SOVAN ARCHITECTURAL DESIGN OFFICE	DESIGN & PROJECT AMIRHOSSEIN ESMALI ALIREZA SARAJDARHI KHASHAYAR REZAEI SANA HADANIFARD	DRAWER	SCALE 1/100	FIELD ARCHITECTURE	DATE Metric	NO. 101
	DATE 1403/06/06				PROJECT TITLE ORCHIDE PROJECT	DATE 1403/06/06	NO. A3		

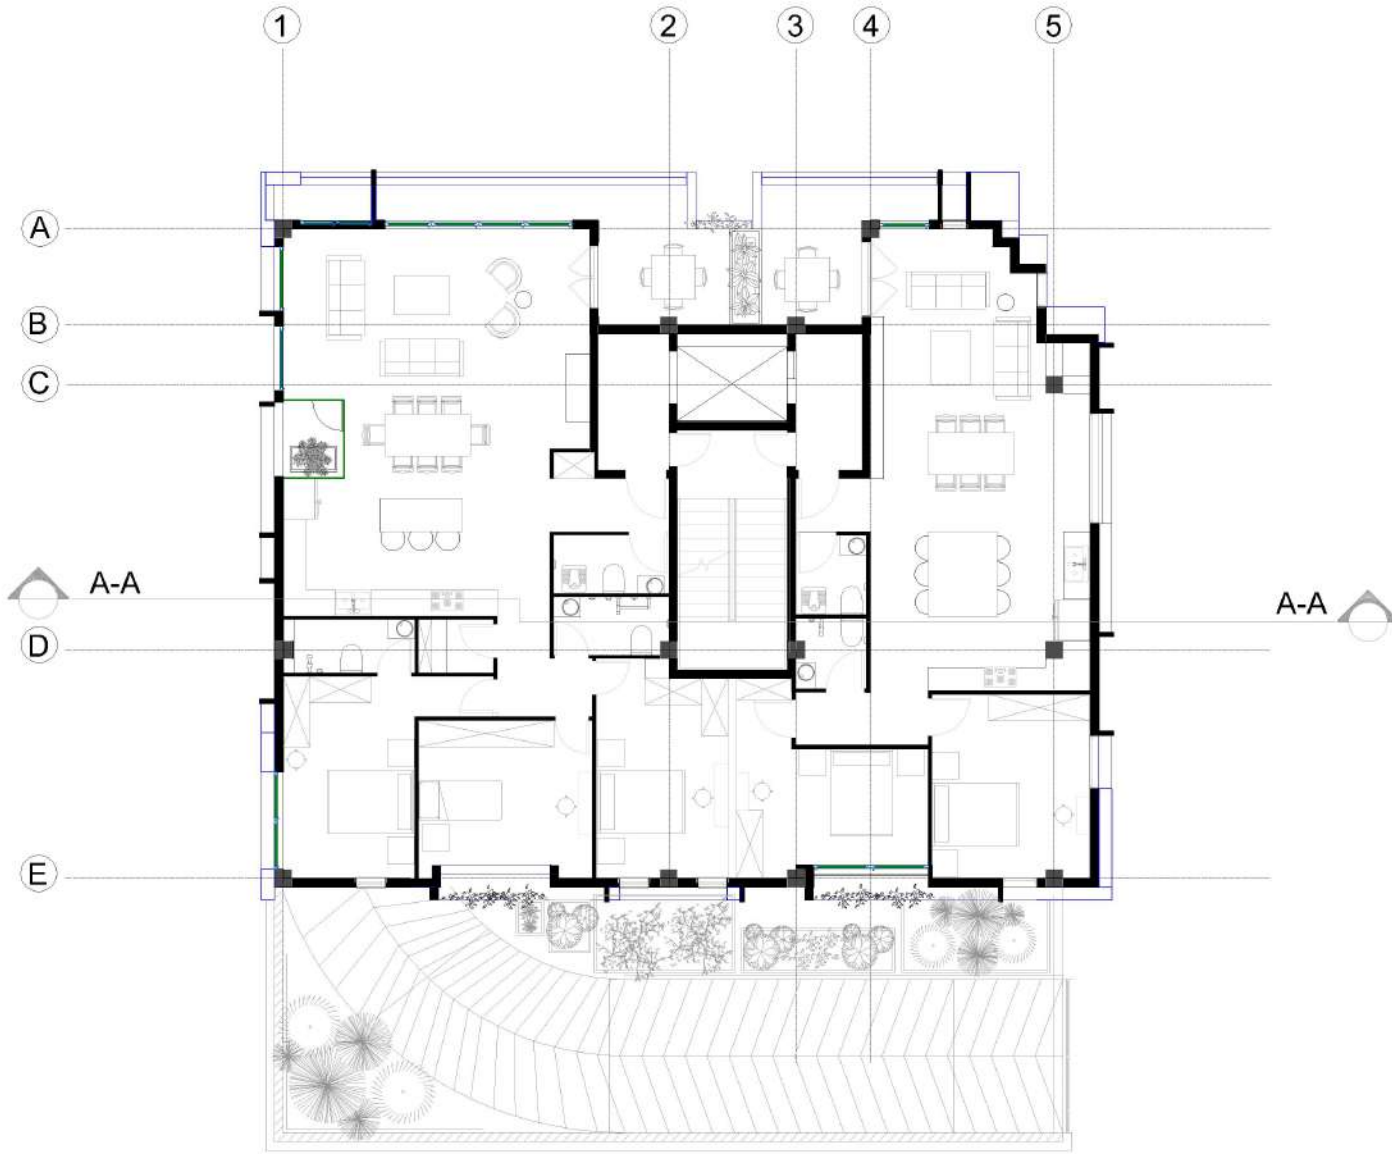


DRAWING NUMBER FURNITURE PLAN	DRAWING TITLE FIRST FLOOR PLAN DATE 1403/06/06	CLIENT TARH TO TARH PROJECT TITLE ORCHIDE PROJECT	 SOVAN ARCHITECTURAL DESIGN OFFICE	DESIGN & ARCHITECT AMIRHOSSEIN ESMALI ALIREZA SARAI DAREHI KHASHAYAR REZAEI BANNA HADANIFARD	DRAWN BY CHECKED BY APPROVED BY	SCALE 1/100 SHEET A3	FIELD ARCHITECTURE UNIT Metric		00102
---	--	--	--	--	---------------------------------------	---	--	---	-------

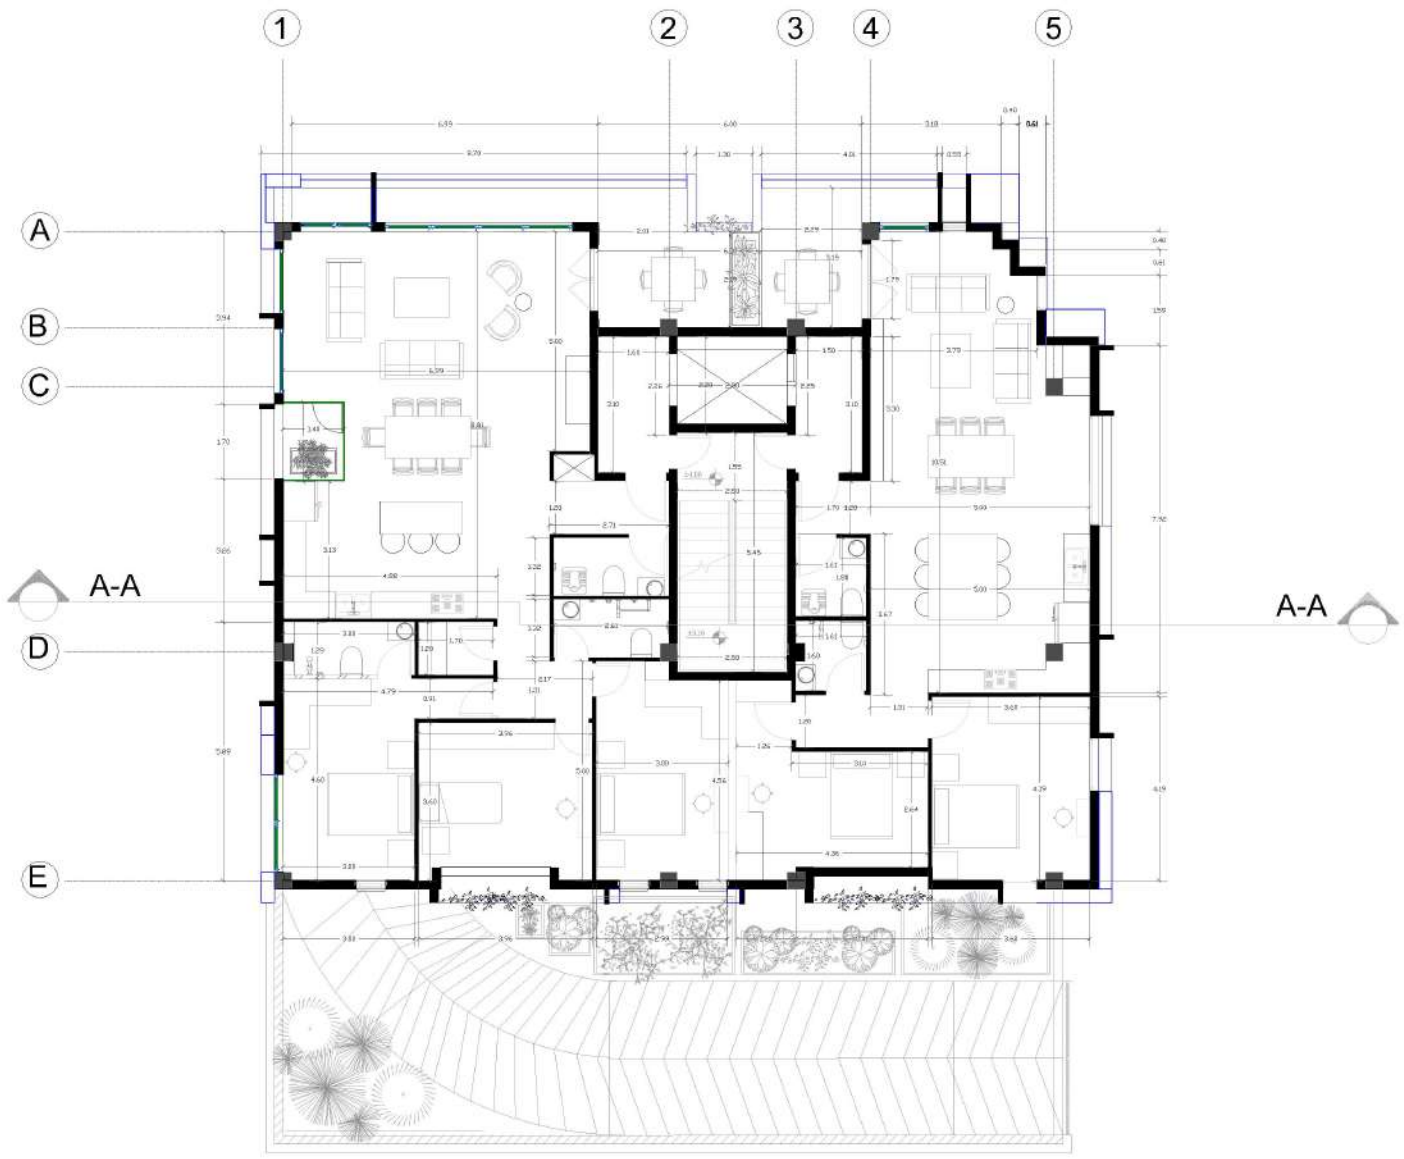


DRAWING NUMBER DIMENSION PLAN	DRAWING TITLE FIRST FLOOR PLAN	CLIENT TARH TO TARH	 SOVAN ARCHITECTURAL DESIGN OFFICE	DESIGN & ARCHITECT AMIRHOSSEIN ESMALI ALIREZA SARAI DARDCHI KHABAYAR REZAEI SANA HADANIFARD	DRAWER	SCALE 1/100	FIELD ARCHITECTURE		
	DATE 1403/06/06	PROJECT TITLE ORCHIDE PROJECT				DATE 1403/07	SIZE A3		

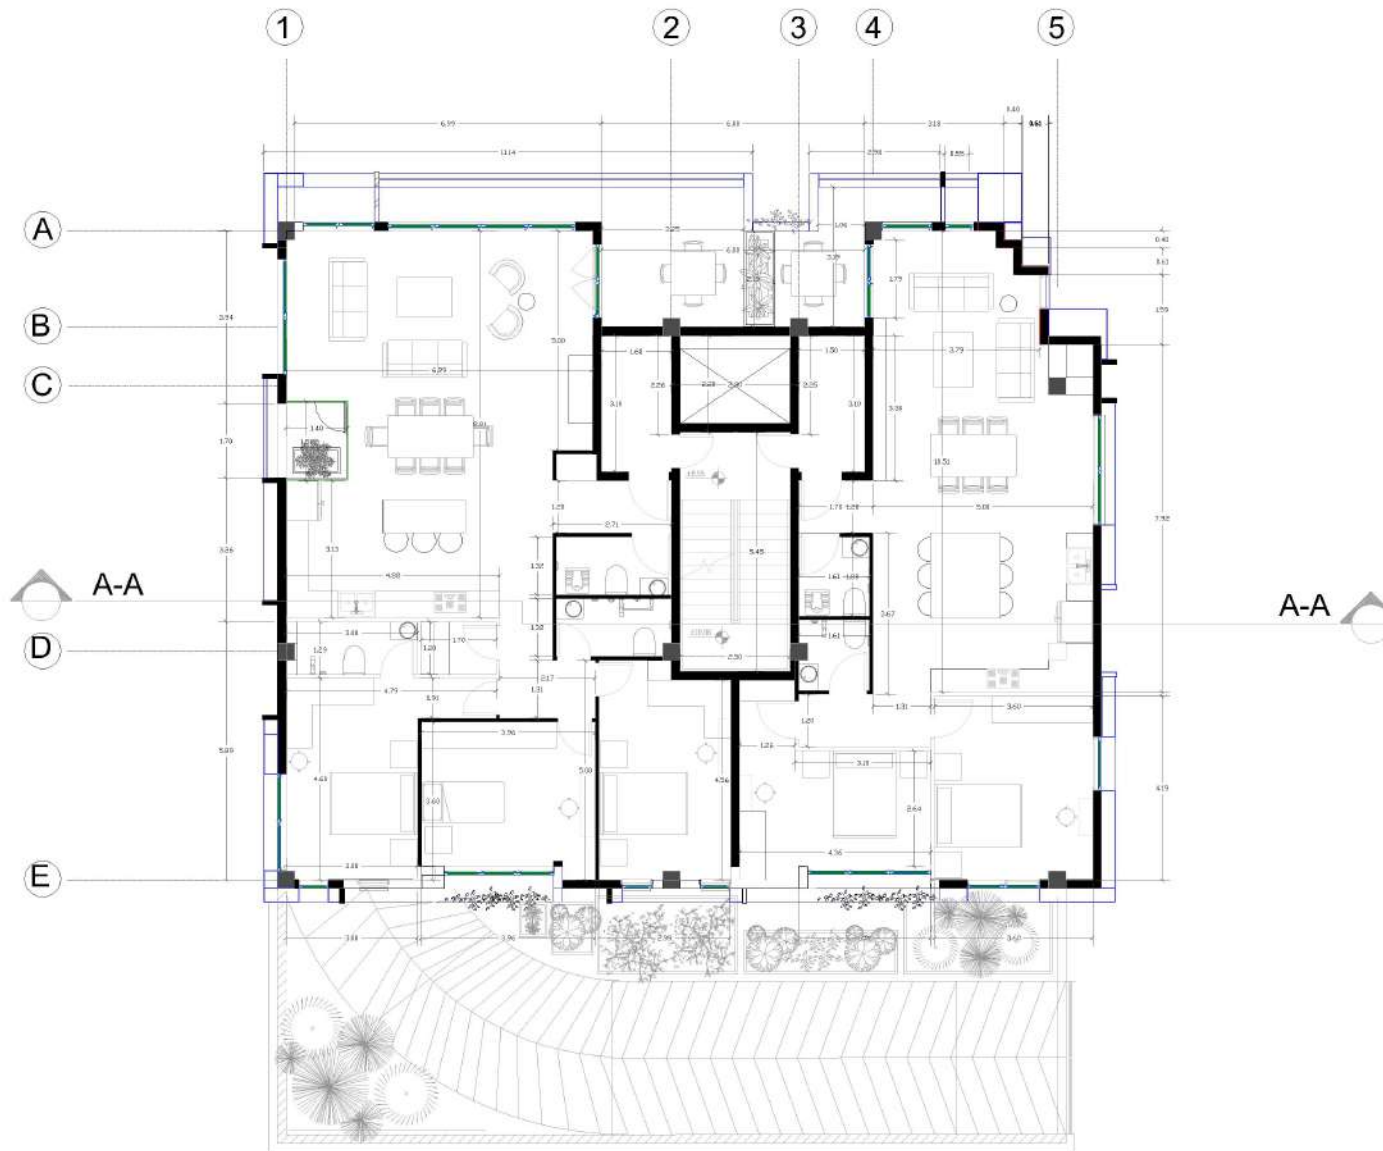


DRAWING NUMBER DIMENSION PLAN	DRAWING TITLE SECOND FLOOR PLAN	CLIENT TARH TO TARH		DESIGN & ARCHITECT AMIRHOSSEIN ESMALI ALIREZA SARAJDARCHI KHASHAYAR REZAEI SANA HADANIFARD	DRAWING 	SCALE 1/100	FIELD ARCHITECTURE		۰۰۵۱۵۰
	DATE 1403/06/06	PROJECT TITLE ORCHIDE PROJECT		DRAWING 	SCALE A3	UNIT Metric			

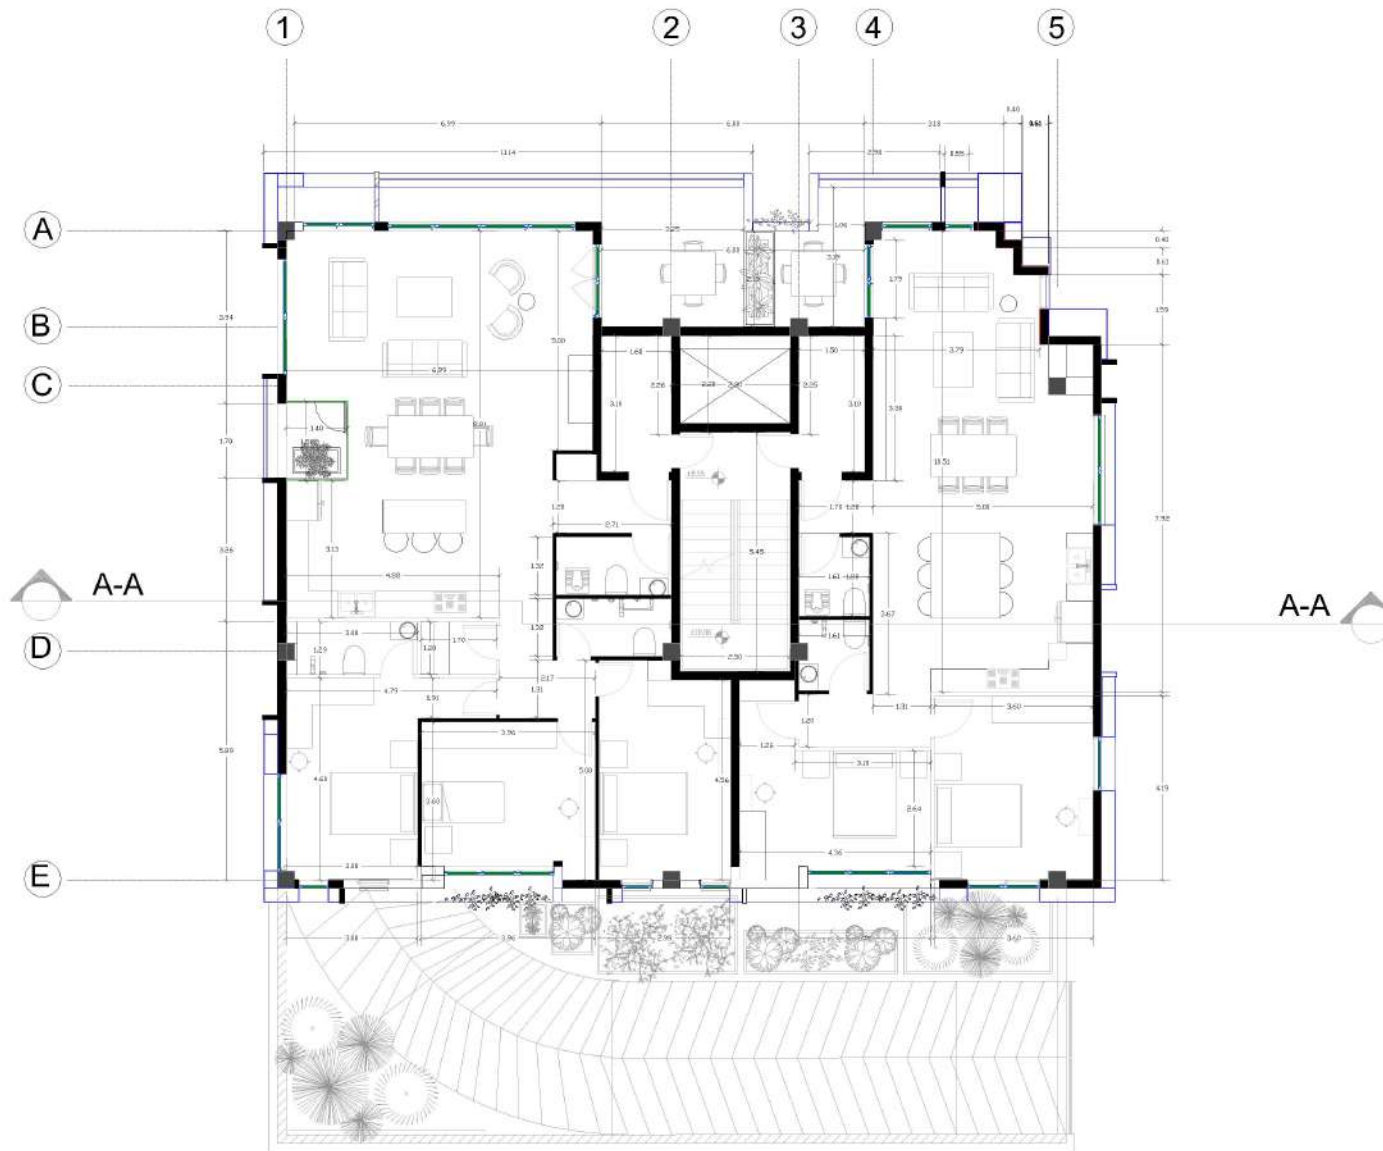


DRAWING NUMBER DIMENSION PLAN	DRAWING TITLE SECOND FLOOR PLAN	CLIENT TARH TO TARH	DESIGN & PROJECT AMIRHOSSEIN ESMALI ALIREZA SARAJDARCHI KHASHAYAR REZAEI SANA HADANIFARD	DRAWING DATE 1403/06/06	SCALE 1/100	FIELD ARCHITECTURE	UNIT Metric		001010
ARCHITECTURAL DESIGN OFFICE SOVAN									

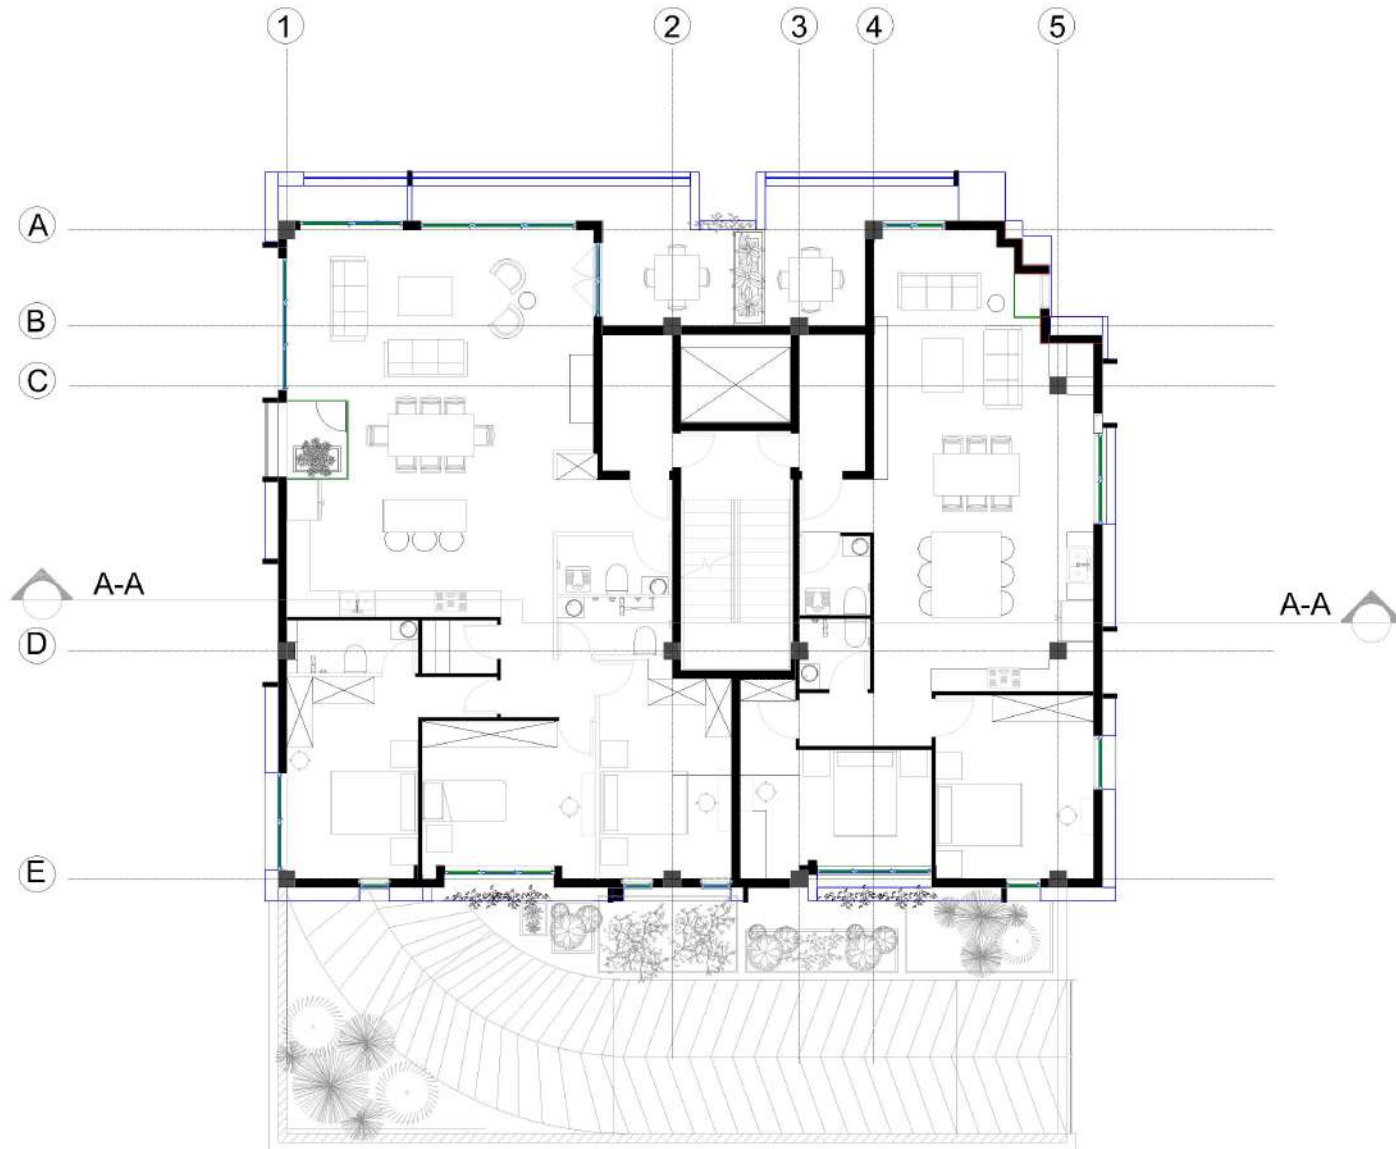


DRAWING NUMBER FURNITURE PLAN	DRAWING TITLE THIRD FLOOR PLAN	CLIENT TARH TO TARH		DESIGN & ARCHITECT AMIRHOSSEIN ESMALI ALIREZA SARAJDARHI KHASHAYAR REZAEI BANNA HADANIFARD	DRAWING DATE	SCALE 1/100	FIELD ARCHITECTURE		۰۰۵۱۵۰۳
	DATE 1403/06/06	PROJECT TITLE ORCHIDE PROJECT		DRAWING DATE A3	UNIT Metric				

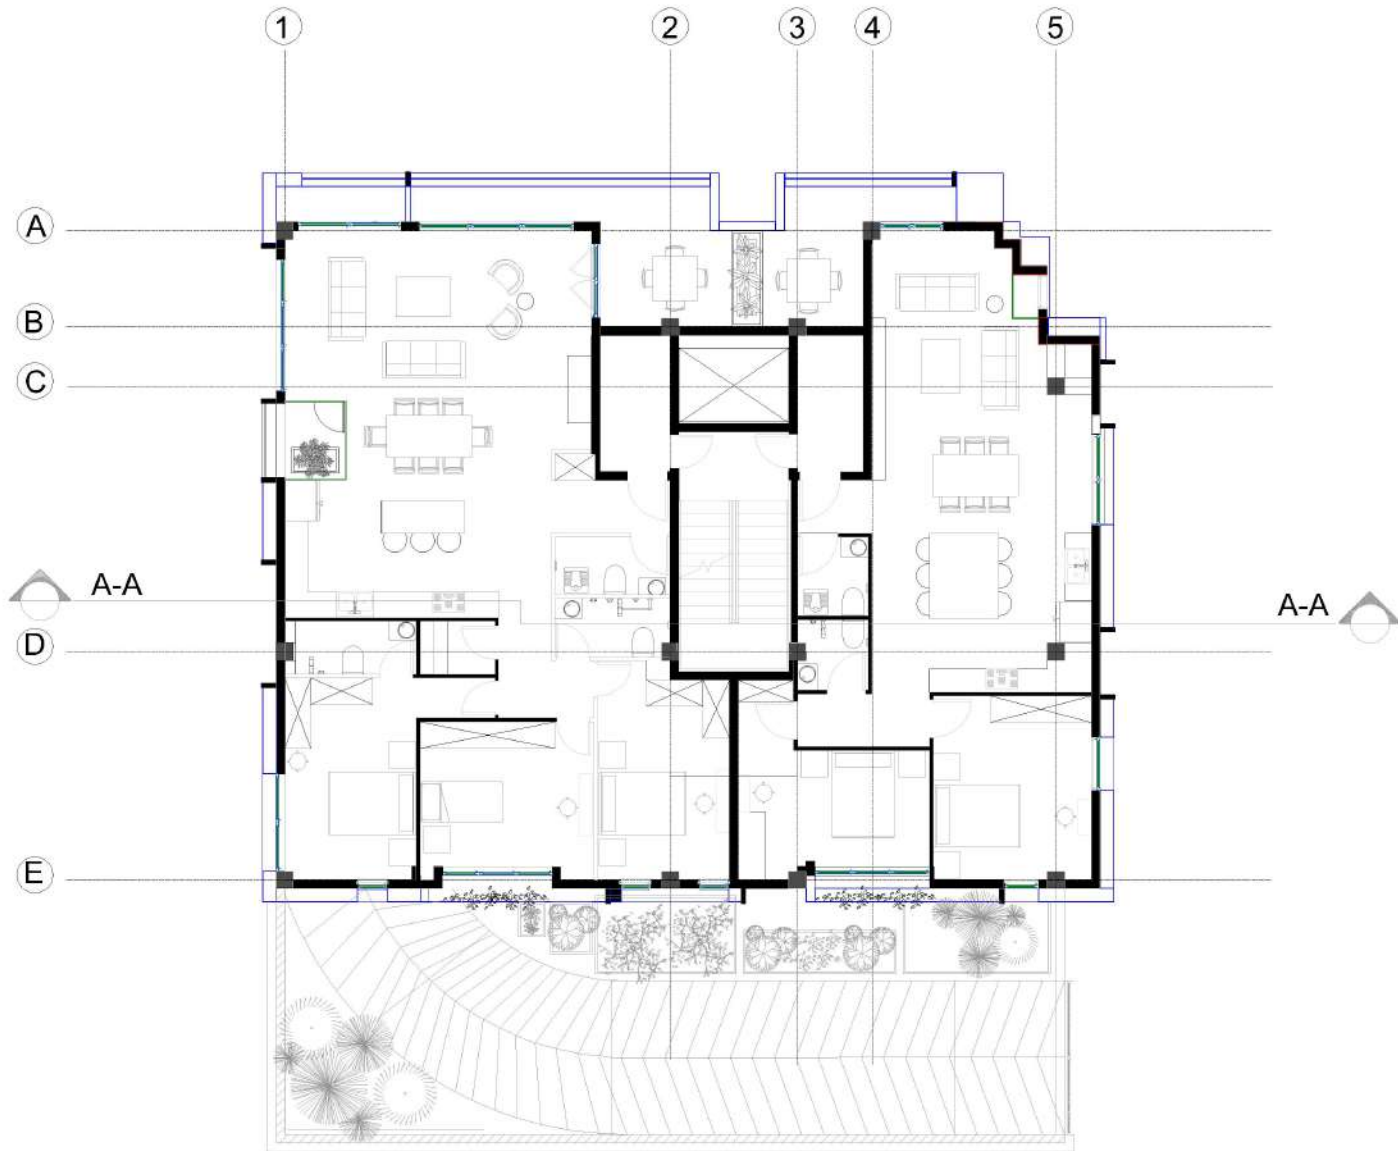


DRAWING NUMBER FURNITURE PLAN	DRAWING TITLE FOURTH FLOOR PLAN	CLIENT TARH TO TARH	 SOVAN ARCHITECTURAL DESIGN OFFICE	DESIGN & ARCHITECT AMIRHOSSEIN ESMALI ALIREZA SARAI-DARCHI KHASHAYAR REZAEI BANAN HADANI-FAR	DRAWING DATE 1403/06/06	SCALE 1/100	FIELD ARCHITECTURE	۰۰۵۱۵۰۰
	DATE 1403/06/06	PROJECT TITLE ORCHIDE PROJECT		DRAWING DATE 1403/06/06	SCALE A3	UNIT Metric		

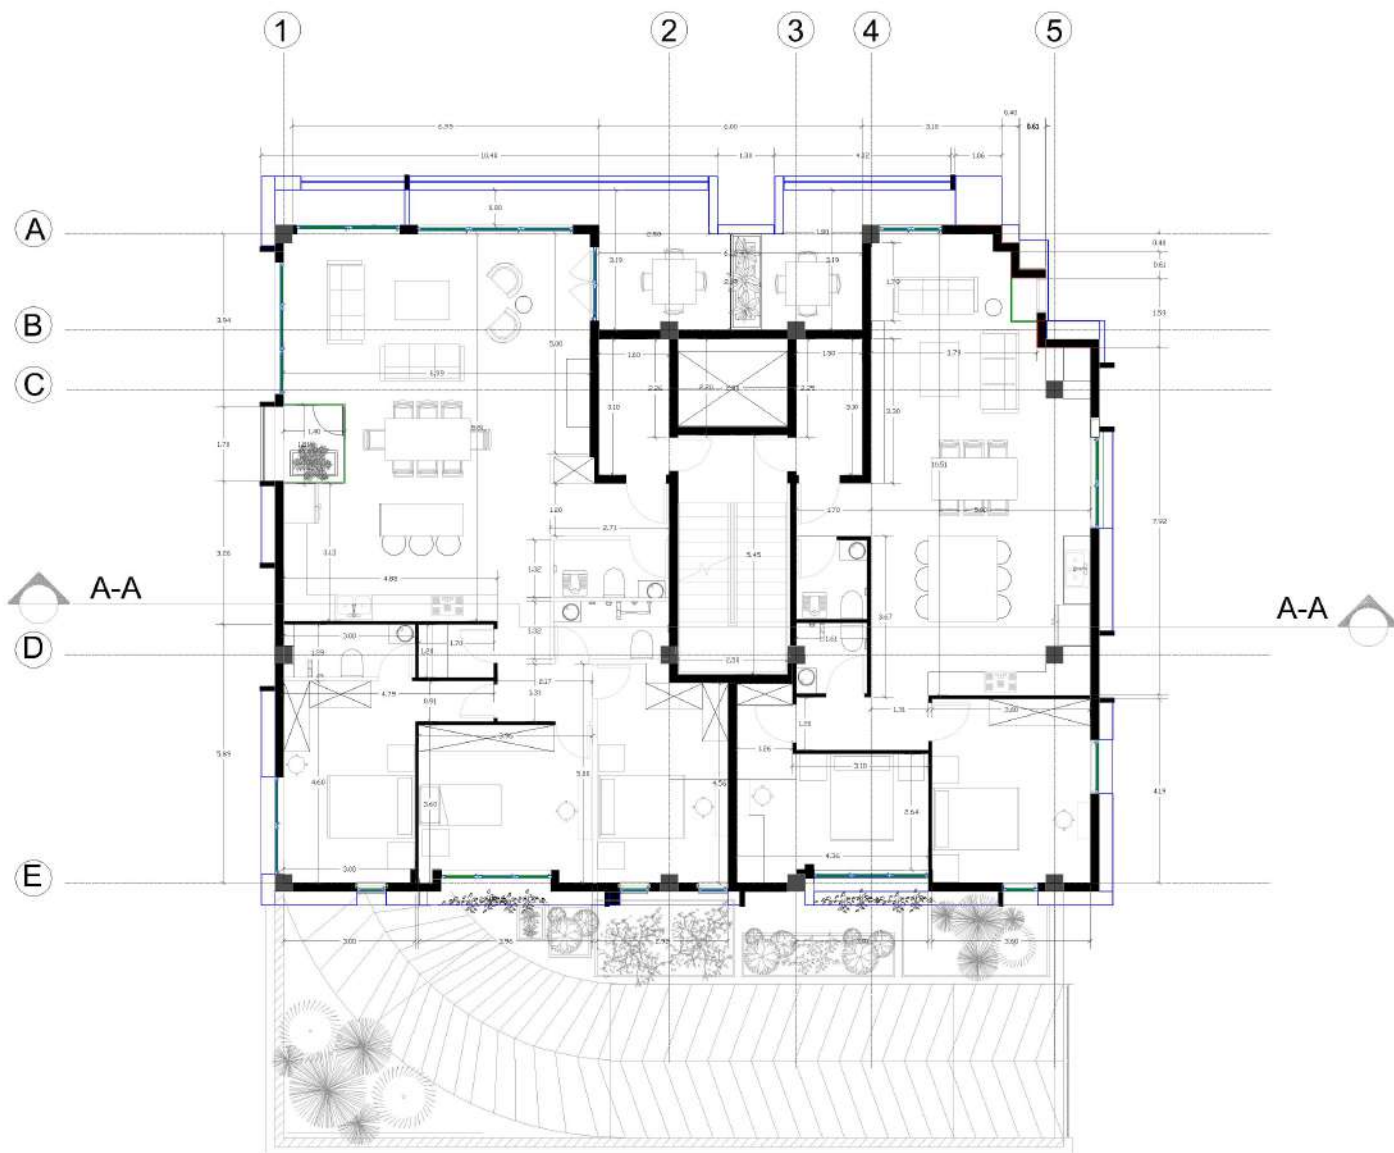


DRAWING NUMBER DIMENSION PLAN	DRAWING TITLE FOURTH FLOOR PLAN	CLIENT TARH TO TARH	 ARCHITECTURAL DESIGN OFFICE	DESIGN & ARCHITECT AMIRHOSSEIN ESMALI ALIREZA SARAJDARCHI KHASHAYAR REZAEI BANAN HADANIFARD	DRAWING DATE 1403/06/06	SCALE 1/100	FIELD ARCHITECTURE	SHEET A3	UNIT Metric	NO. 102
	SCALE 1403/06/06	PROJECT TITLE ORCHIDE PROJECT								

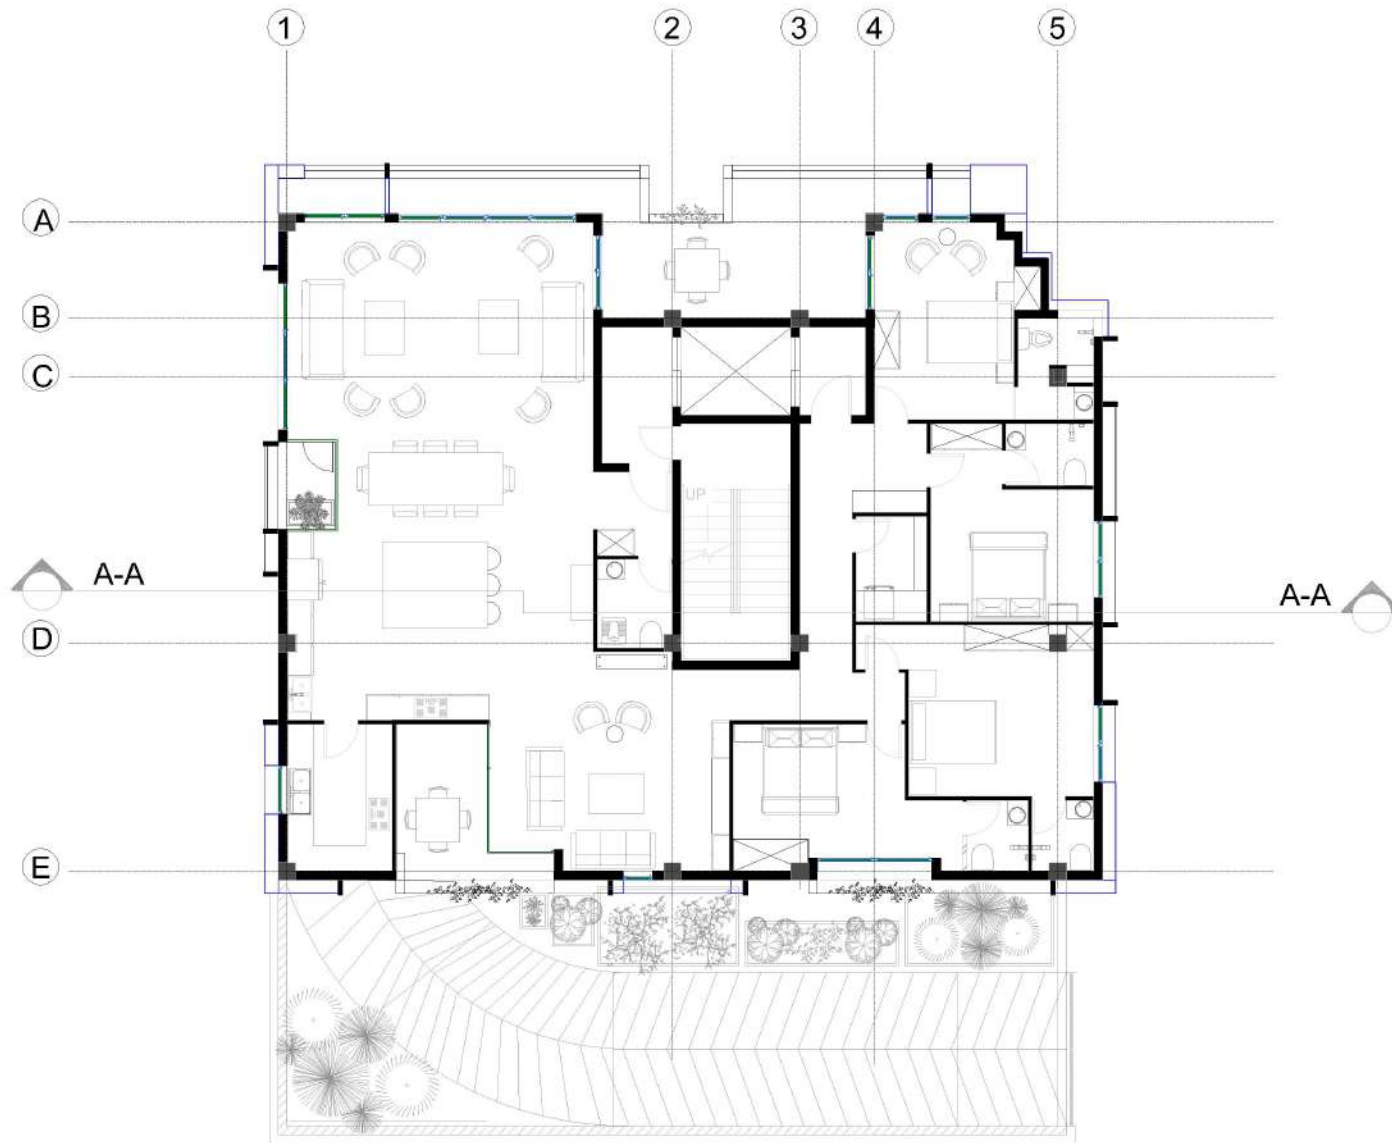


DRAWING NUMBER FURNITURE PLAN	DRAWING TITLE FIFTH FLOOR PLAN	CLIENT TARH TO TARH	 SOVAN ARCHITECTURAL DESIGN OFFICE	DESIGN & ARCHITECT AMIRHOSSEIN ESMALI ALIREZA SARAI DARDCHI KHASHAYAR REZAEI BANAN HADANIFARD	DRAWING DATE	SCALE 1/100	FIELD ARCHITECTURE	۰۰۵۱۵۰۰
	DATE 1403/06/06	PROJECT TITLE ORCHIDE PROJECT		DRAWING DATE	SCALE A3	UNIT Metric		

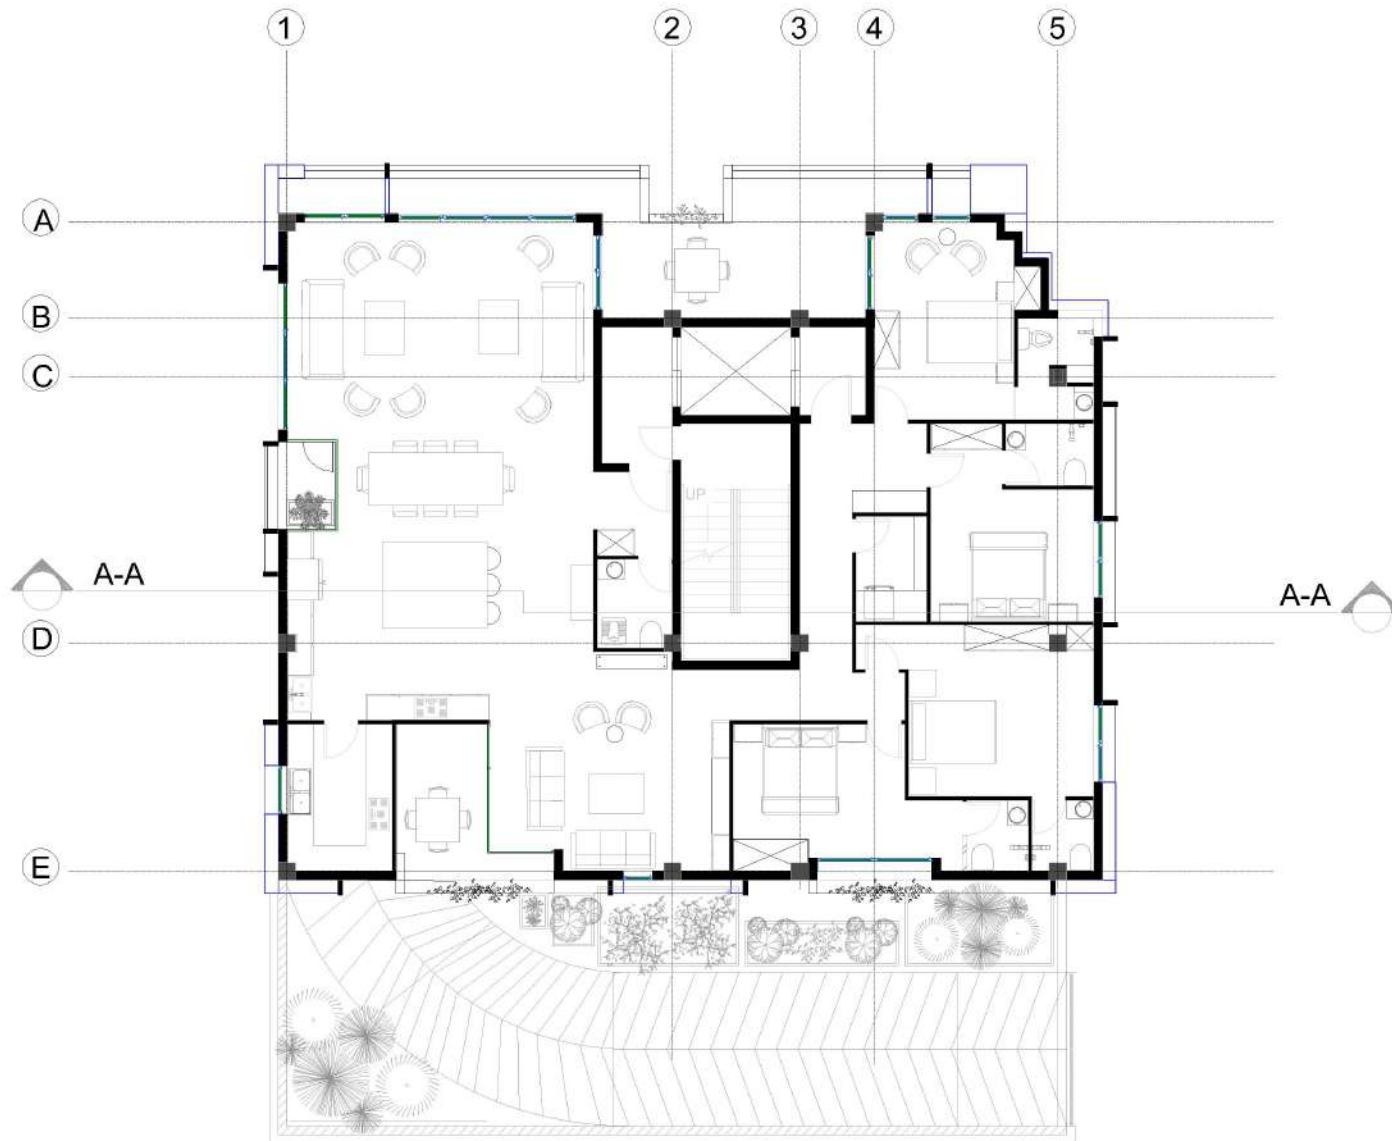


DRAWING NUMBER FURNITURE PLAN	DRAWING TITLE SIXTH FLOOR PLAN	CLIENT TARH TO TARH	 SOVAN ARCHITECTURAL DESIGN OFFICE	DESIGN & ARCHITECT AMIRHOSSEIN ESMALI ALIREZA SARAI-DARCHI KHASHAYAR REZAEI BANAN HADANIFARD	DRAWING DATE	SCALE 1/100	FIELD ARCHITECTURE	۰۰۵۱۵۰۰
	DATE 1403/06/06	PROJECT TITLE ORCHIDE PROJECT		DRAWING DATE	SCALE A3	UNIT Metric		

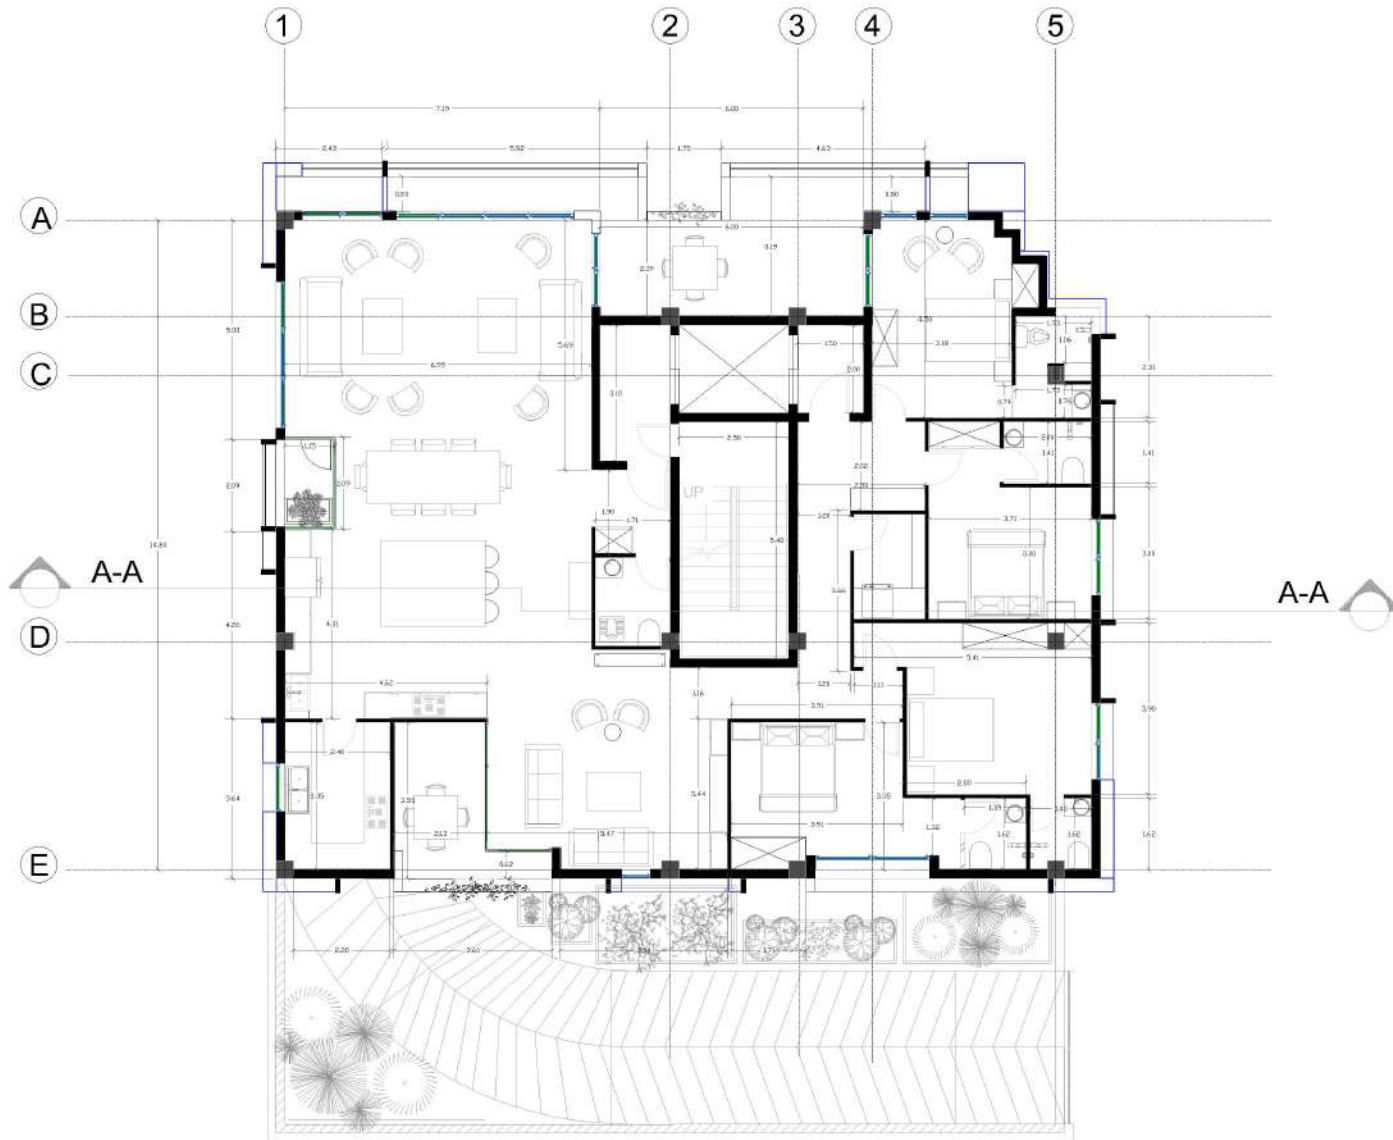

DRAWING NUMBER DIMENSION PLAN	DRAWING TITLE SIXTH FLOOR PLAN	CLIENT TARH TO TARH		DESIGN & ARCHITECT AMIRHOSSEIN ESMALI ALIREZA SARAI-DARCHI KHASHAYAR REZAEI SANA HADANI-FARD	DRAWING	SCALE 1/100	FIELD ARCHITECTURE	
	DATE 1403/06/06	PROJECT TITLE ORCHIDE PROJECT				DATE 1403/06/06	UNIT Metric	

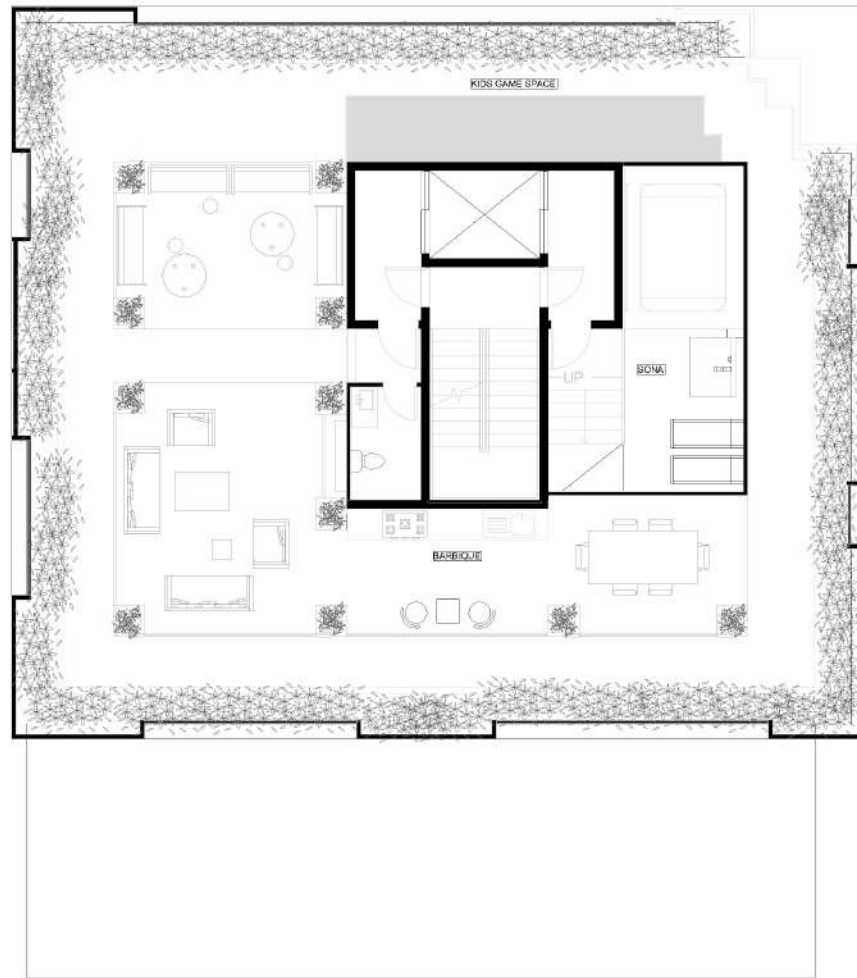


DRAWING NUMBER FURNITURE PLAN	DRAWING TITLE ROOF PLAN	CLIENT TARH TO TARH PROJECT TITLE ORCHIDE PROJECT	 SOVAN ARCHITECTURAL DESIGN OFFICE	DESIGN & ARCHITECT AMIRHOSSEIN ESMALI ALIREZA SARAI DARDCHI KHASHAYAR REZAEI SANA HADANIFARD	DRAWING	SCALE 1/100	FIELD ARCHITECTURE	
	DATE 1403/06/06				DATE 1403/06/06	DATE 1403/06/06	UNIT Metric	

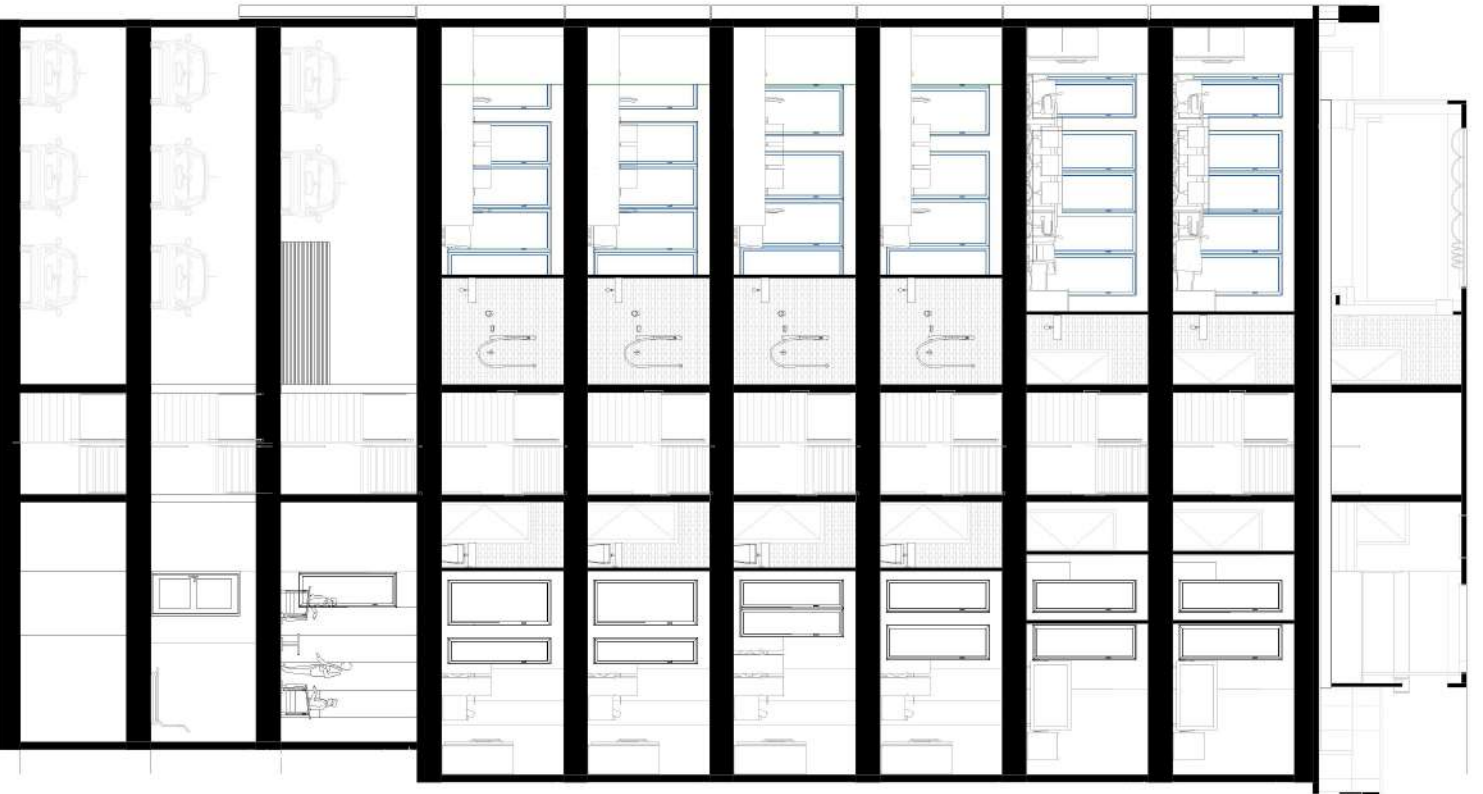


SECTION A-A

- Level 7
30.41
- Level 7
26.56
- Level 6
22.96
- Level 5
19.36
- Level 4
15.76
- Level 3
12.16
- Level 2
8.56
- Level 1
4.96
- 1.00
- Level -1
-2.20
- Level -2
-5.40

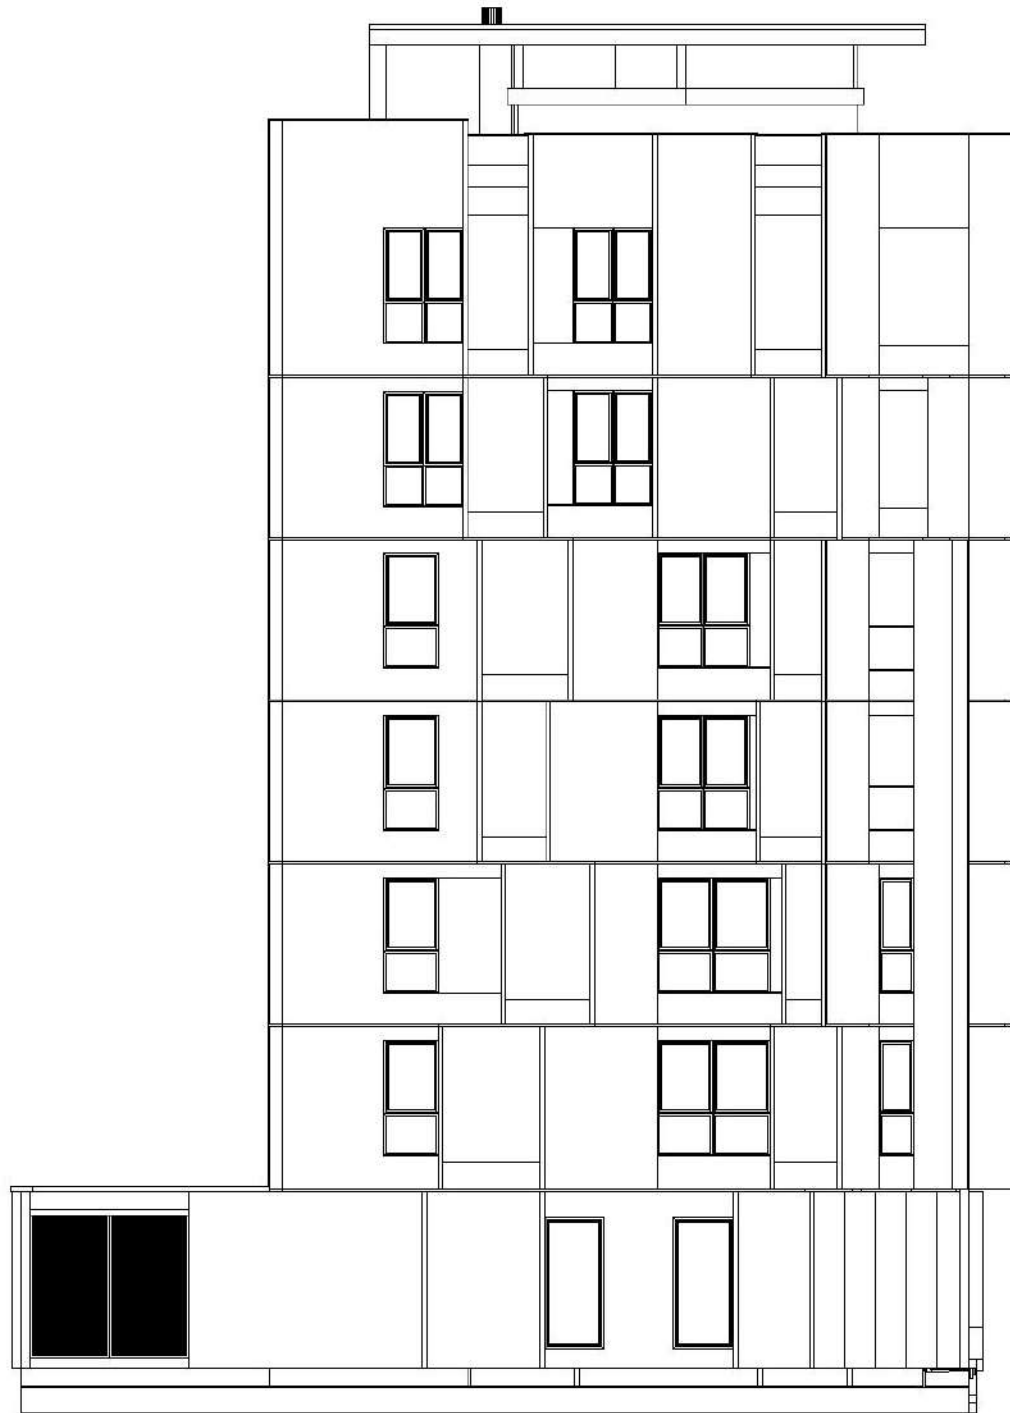


EAST FACADE

SOUTH FACCADE

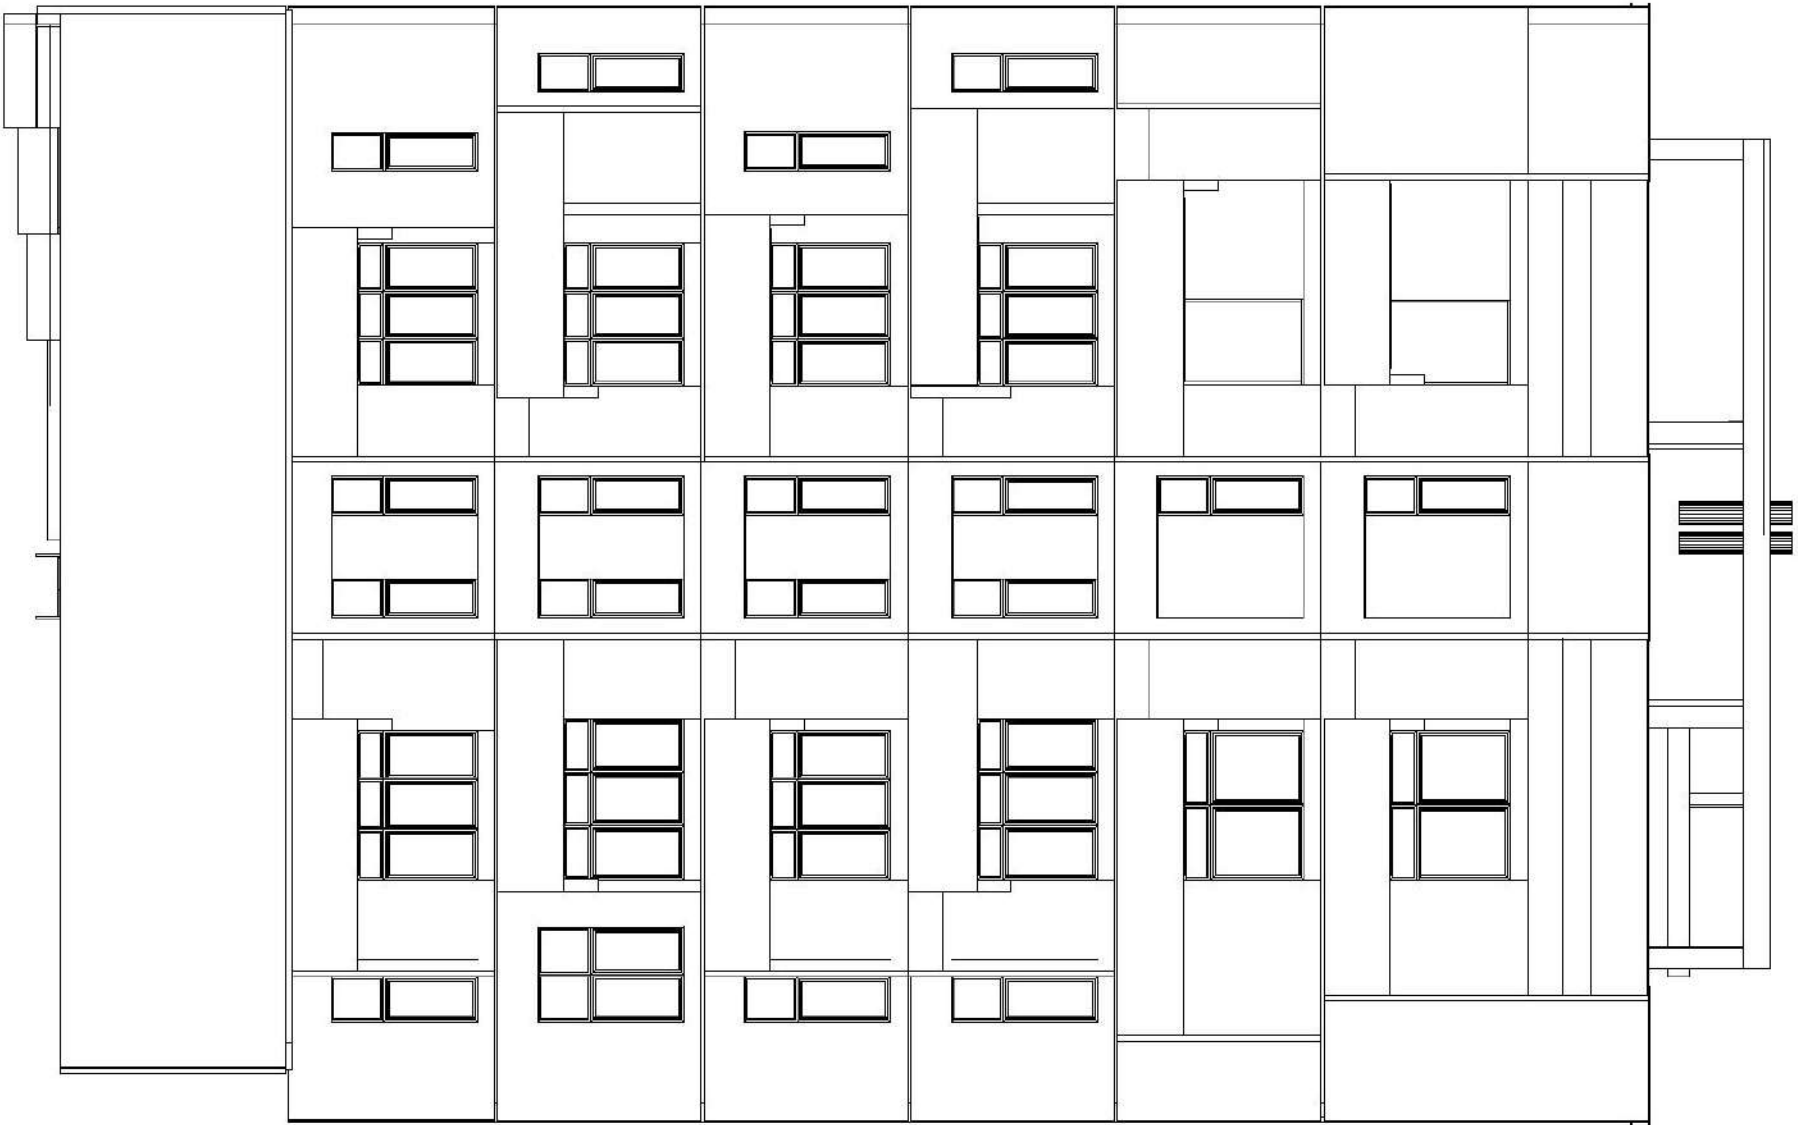

WEST FACADE

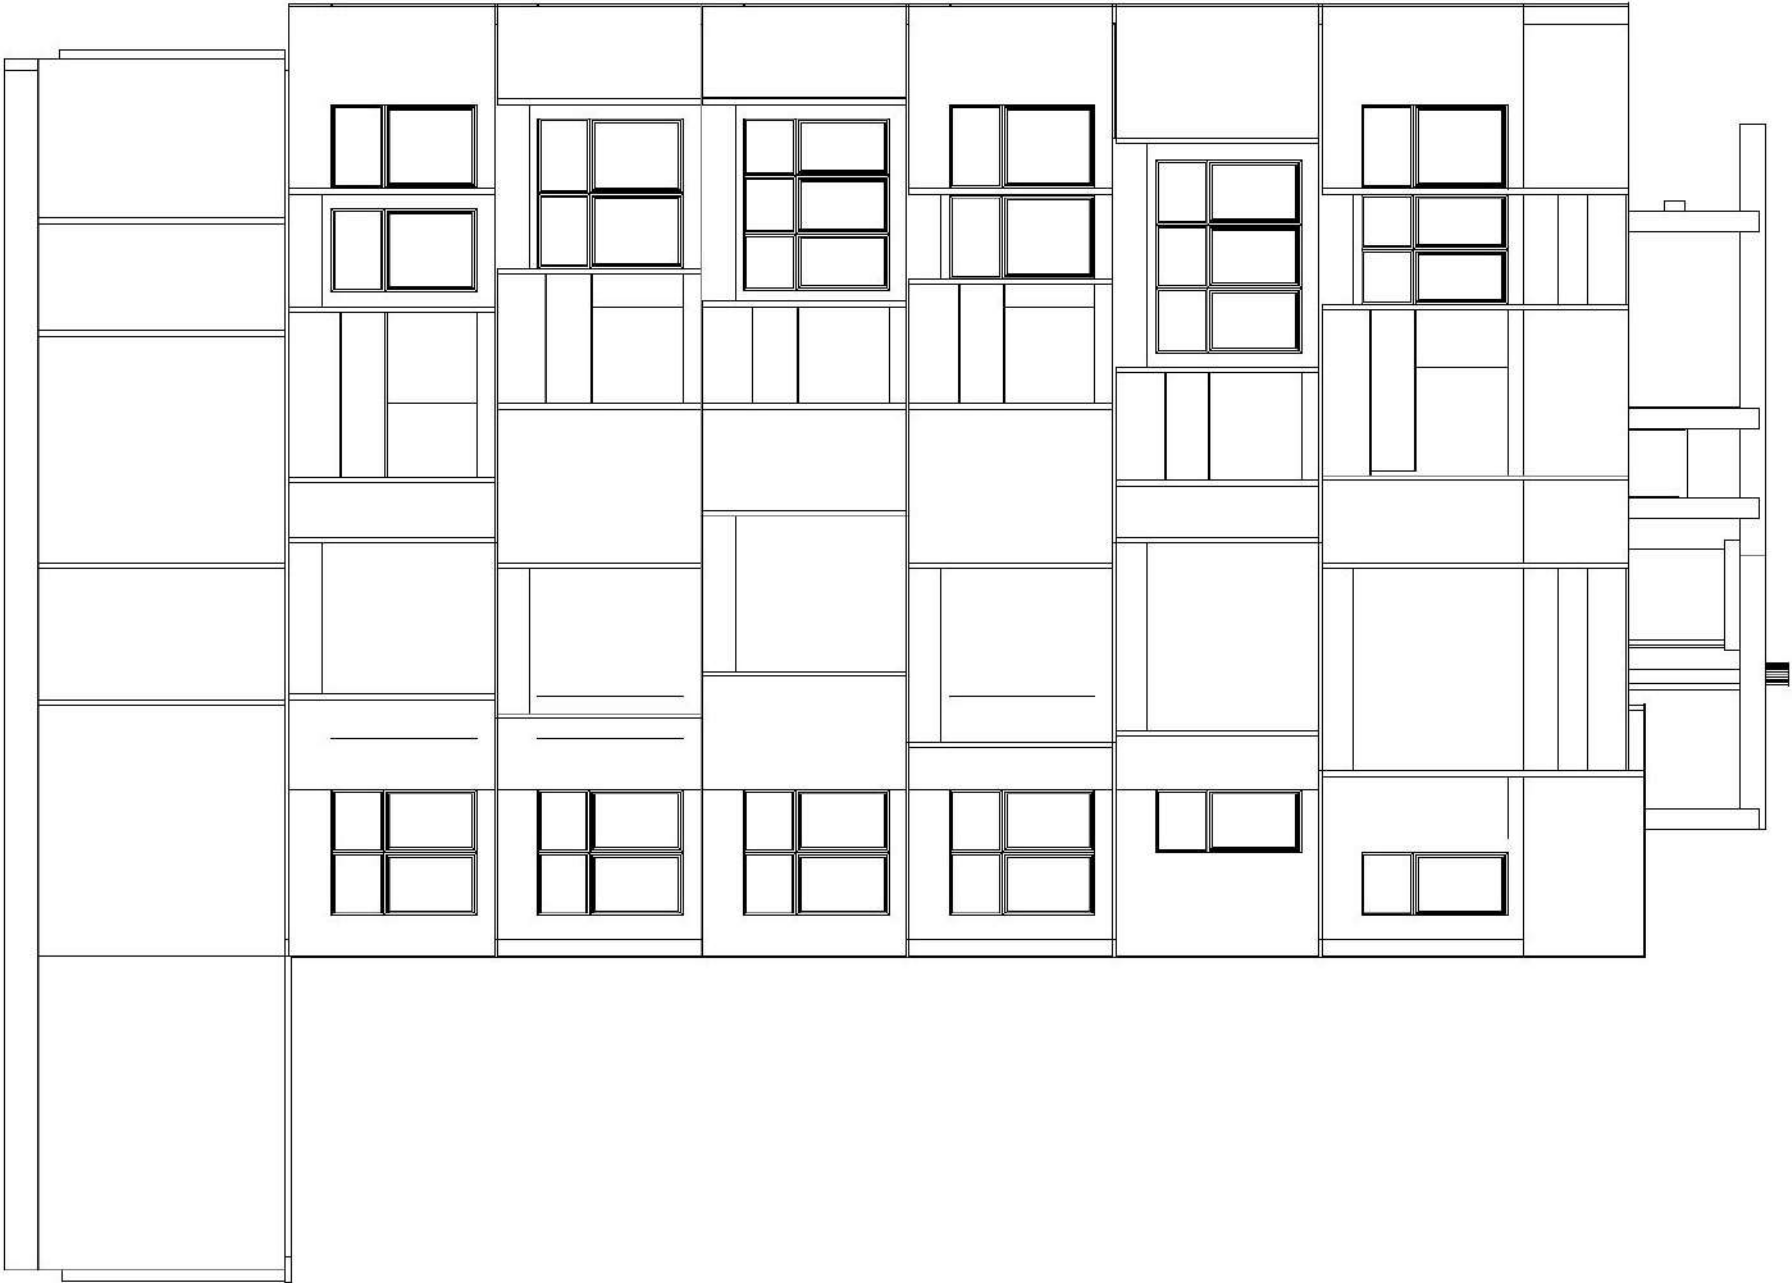

NORTH FACADE

