





| PALIZLAND RESIDENTIAL |




DIAGRAMS

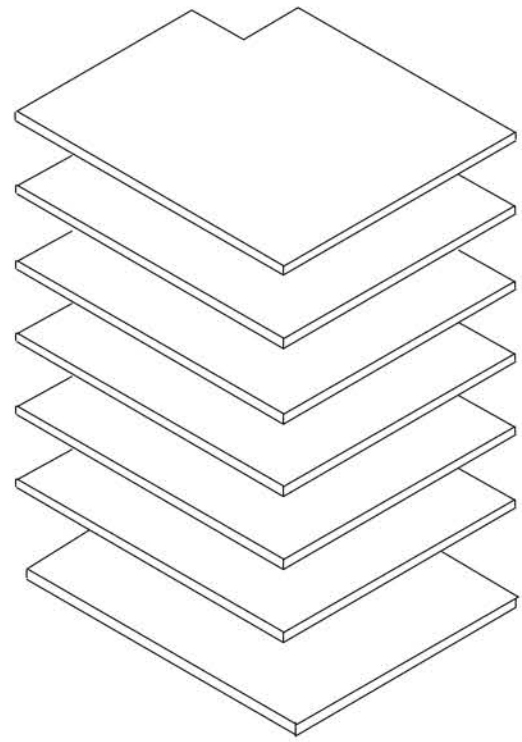

① floor plans | form extrusion

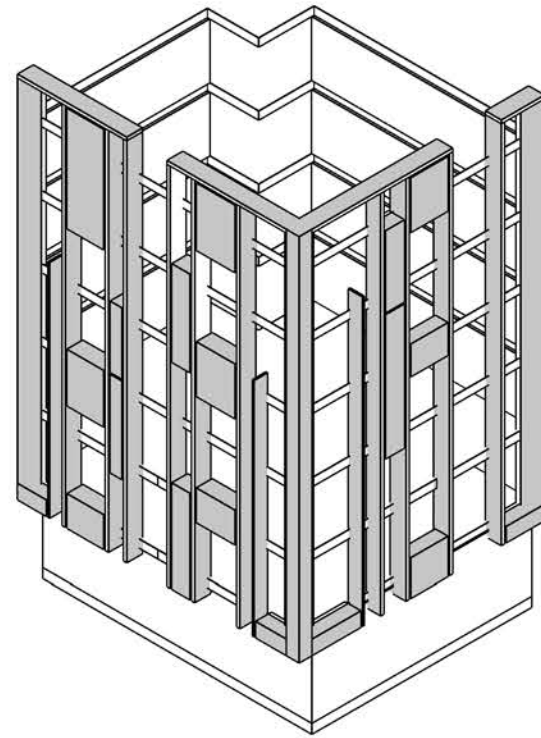

② creating volumes in elevation

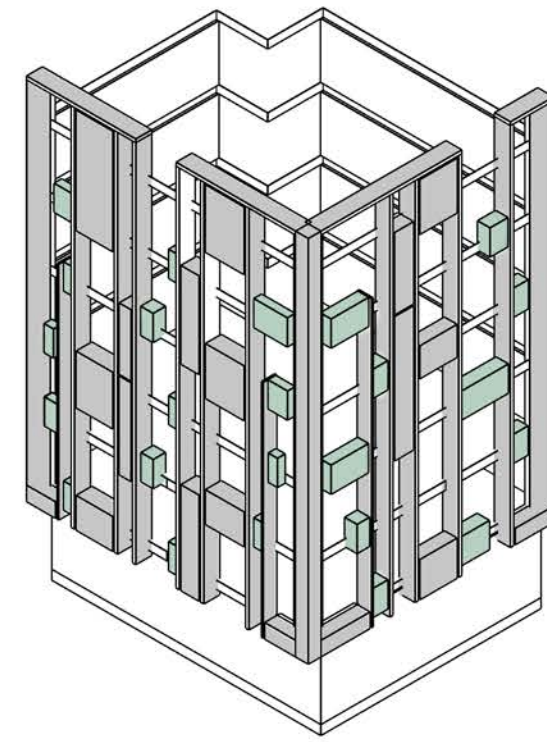



③ adding flowerboxes







- microcement
white cement
travertine stone
azna stone
- thermowood flower boxes
- aluminium profile window
- black metal flashing
- black roll up garage door
- curtain wall window
- black granite





FLOOR PLANS

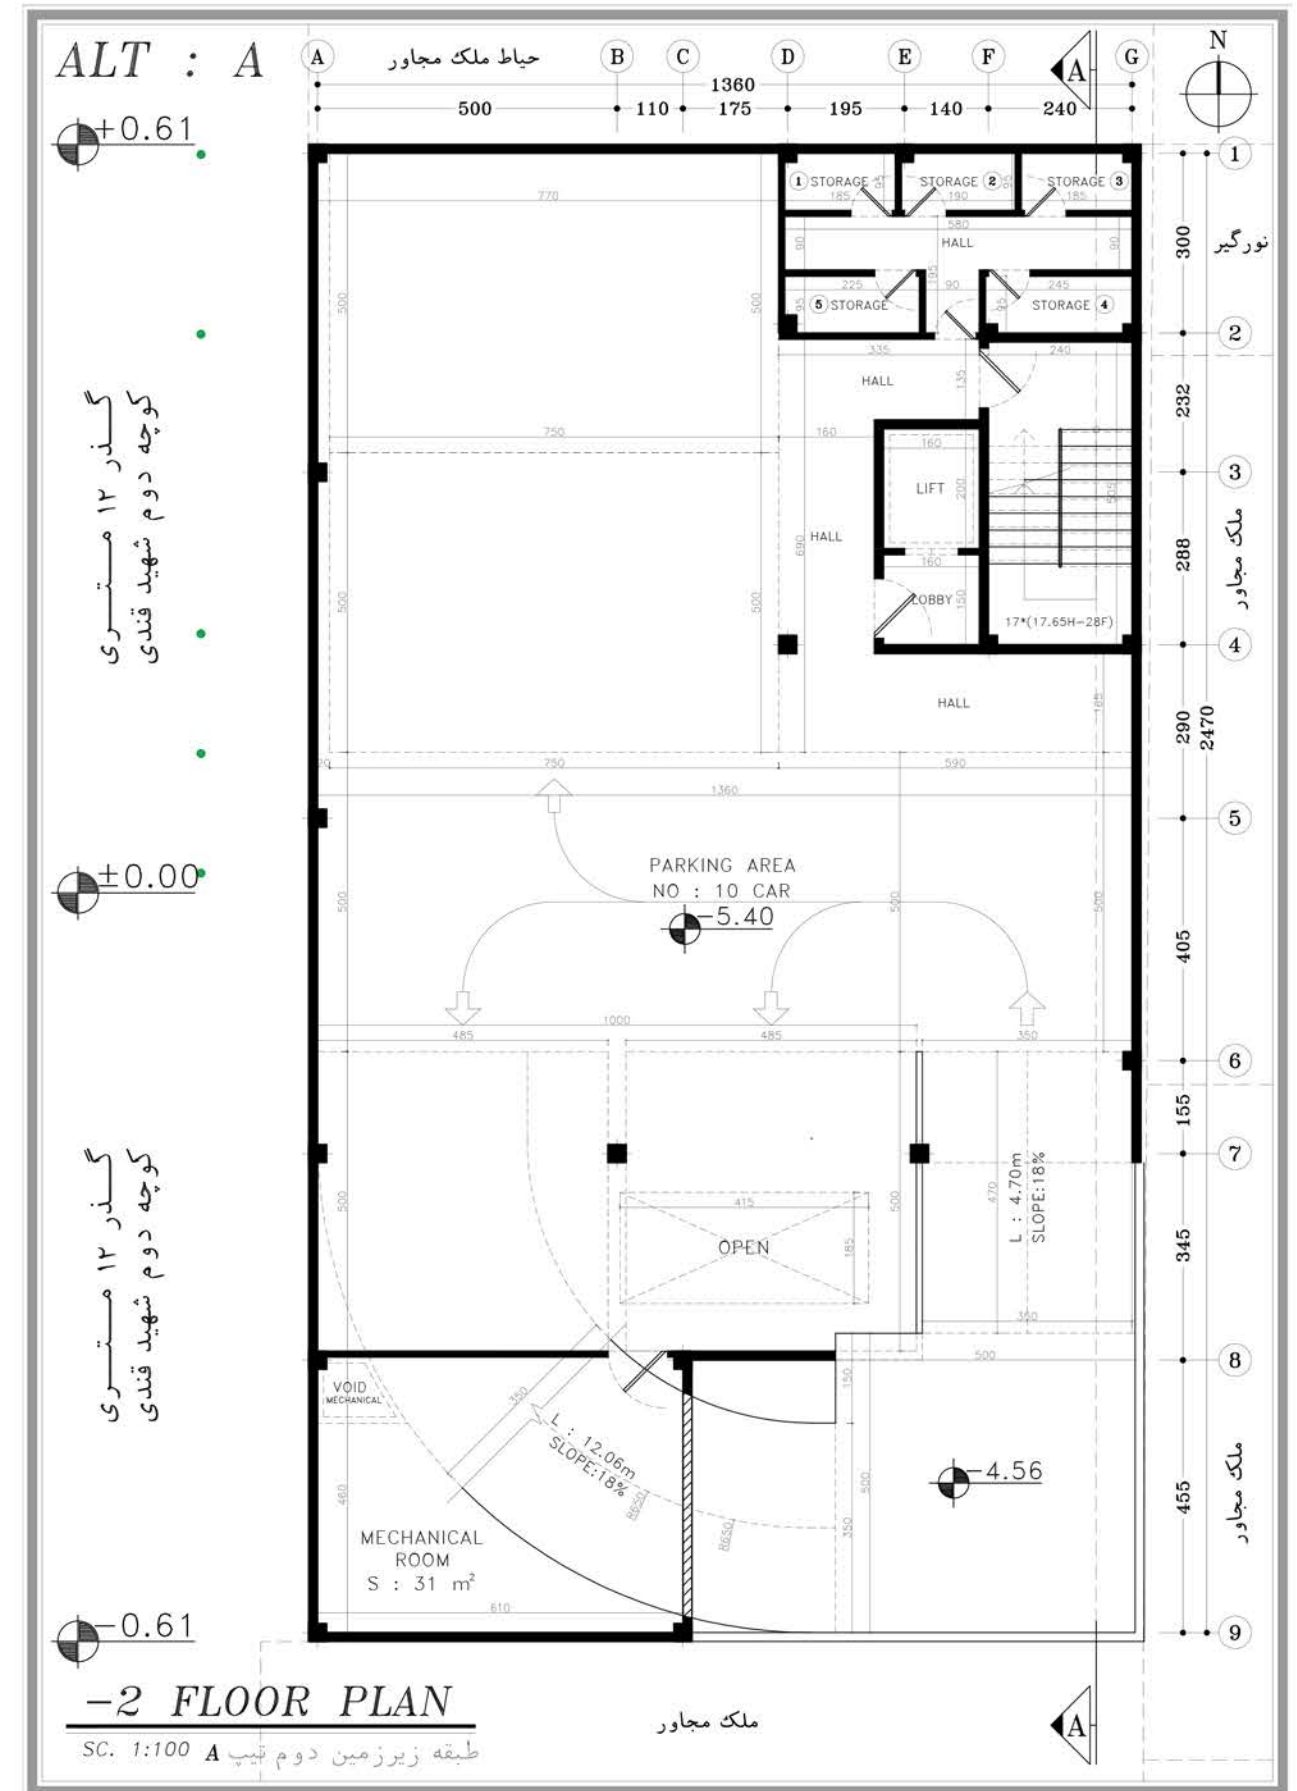
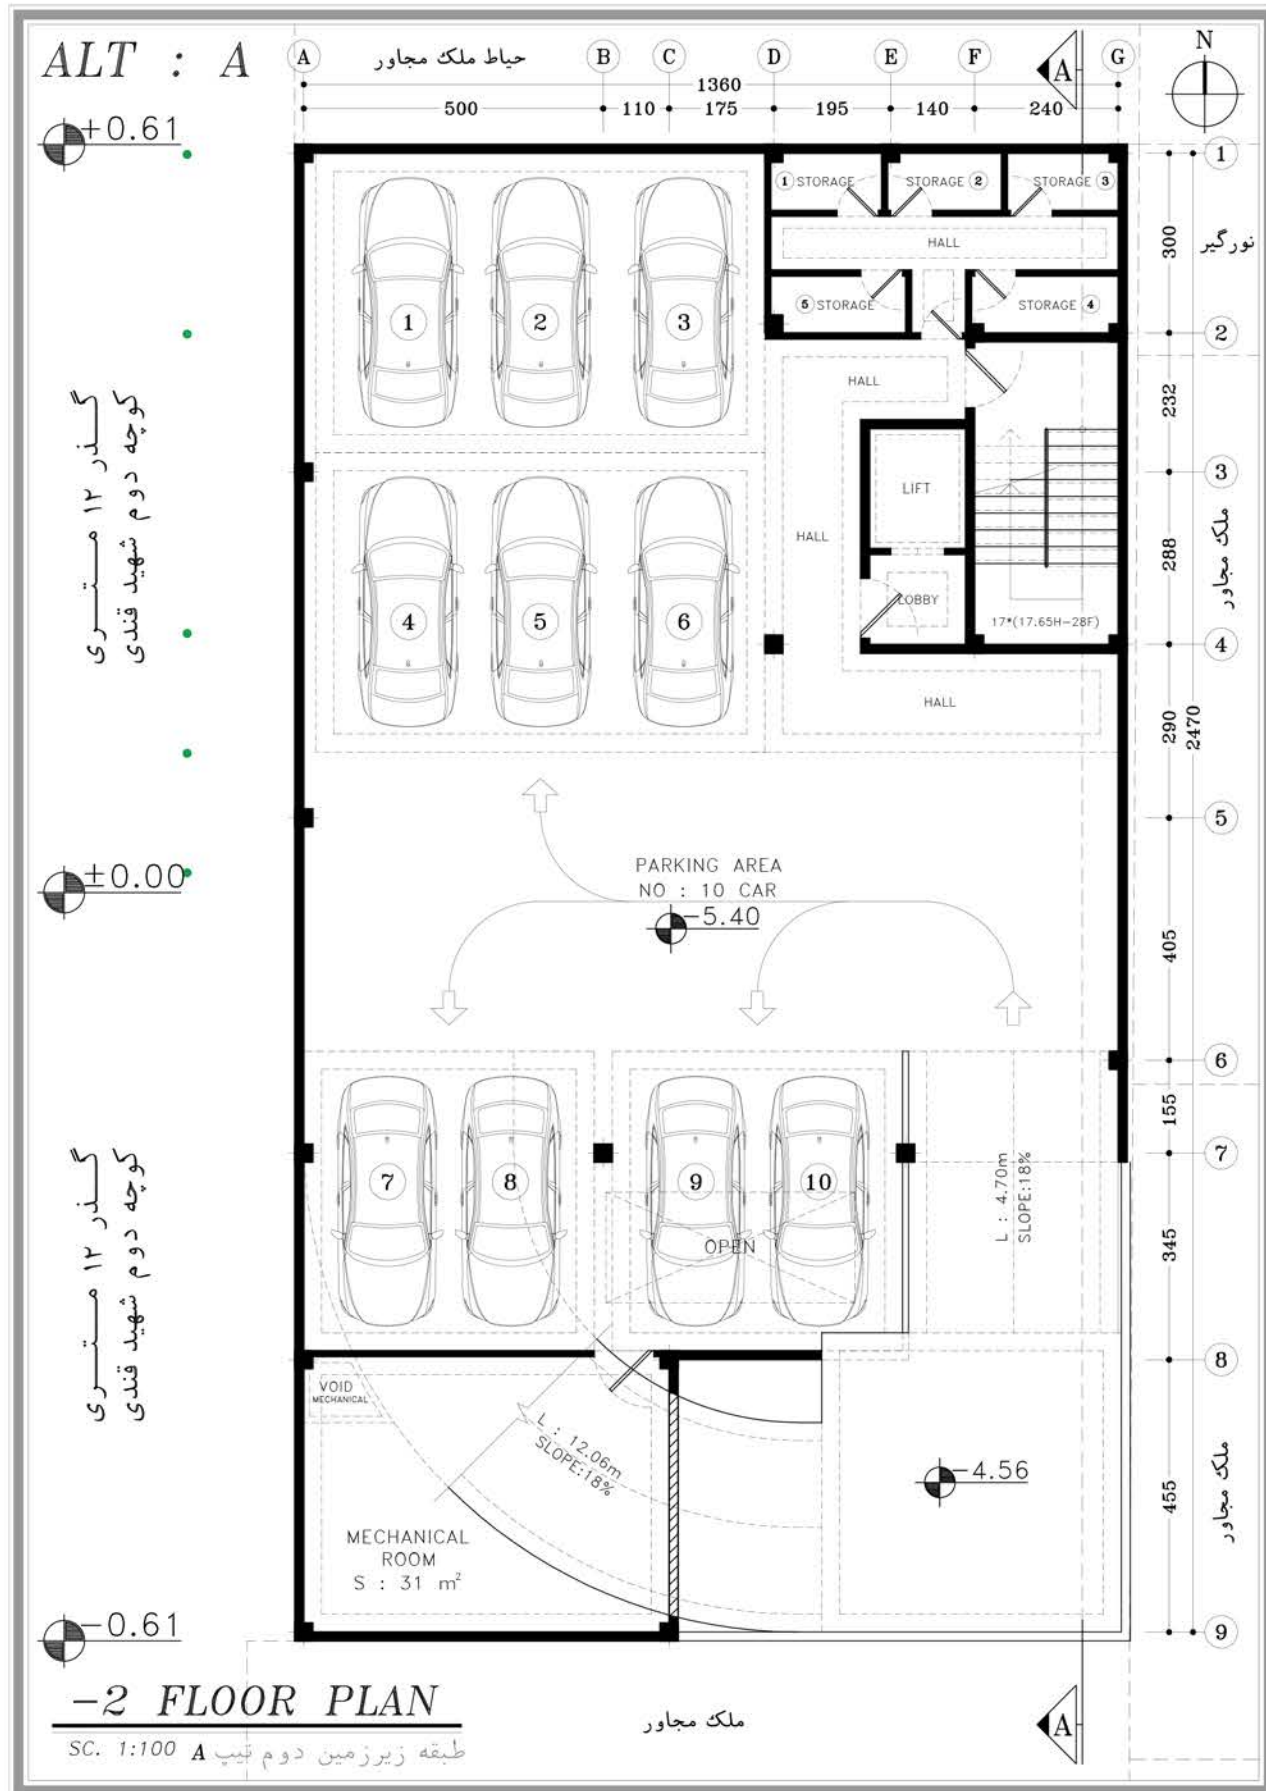


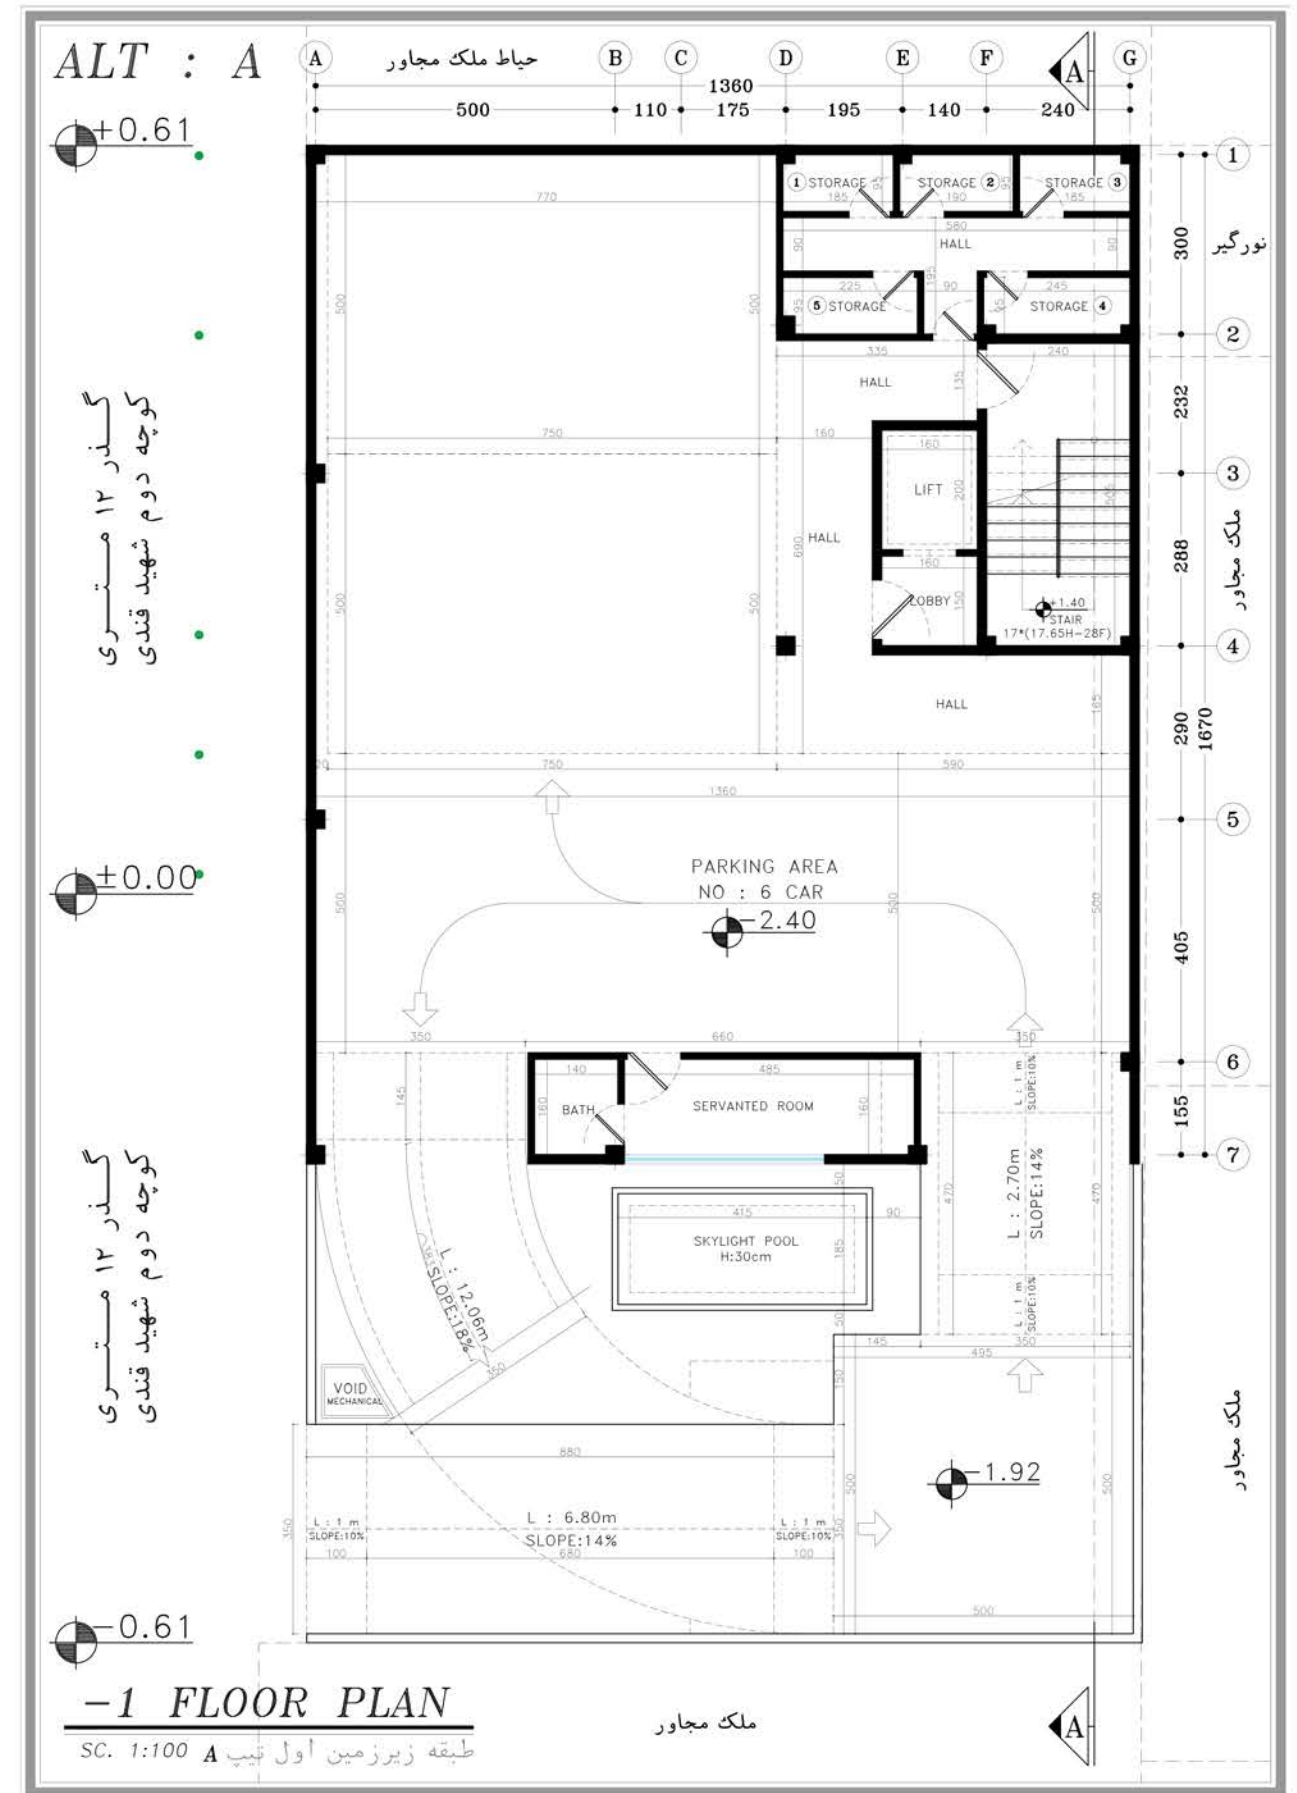
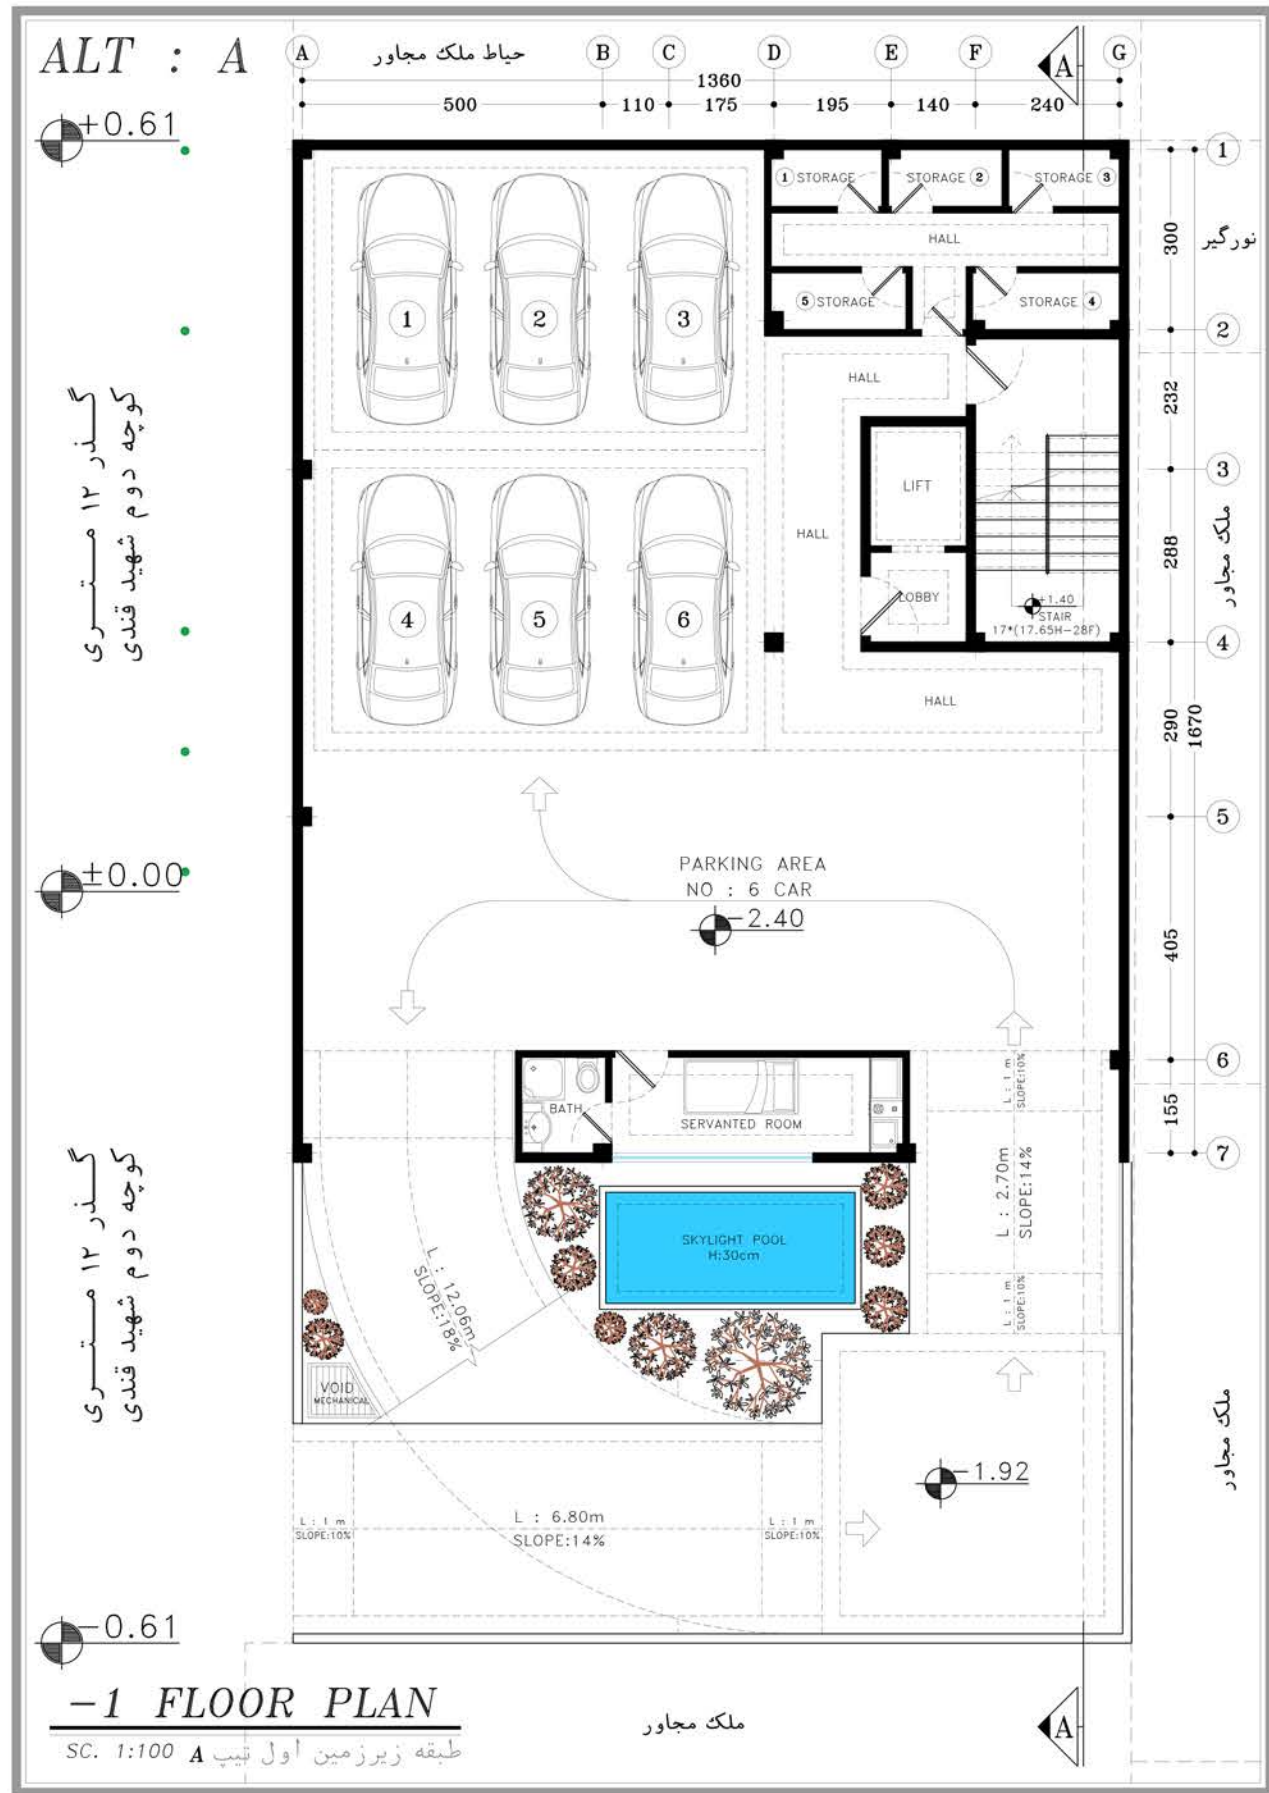


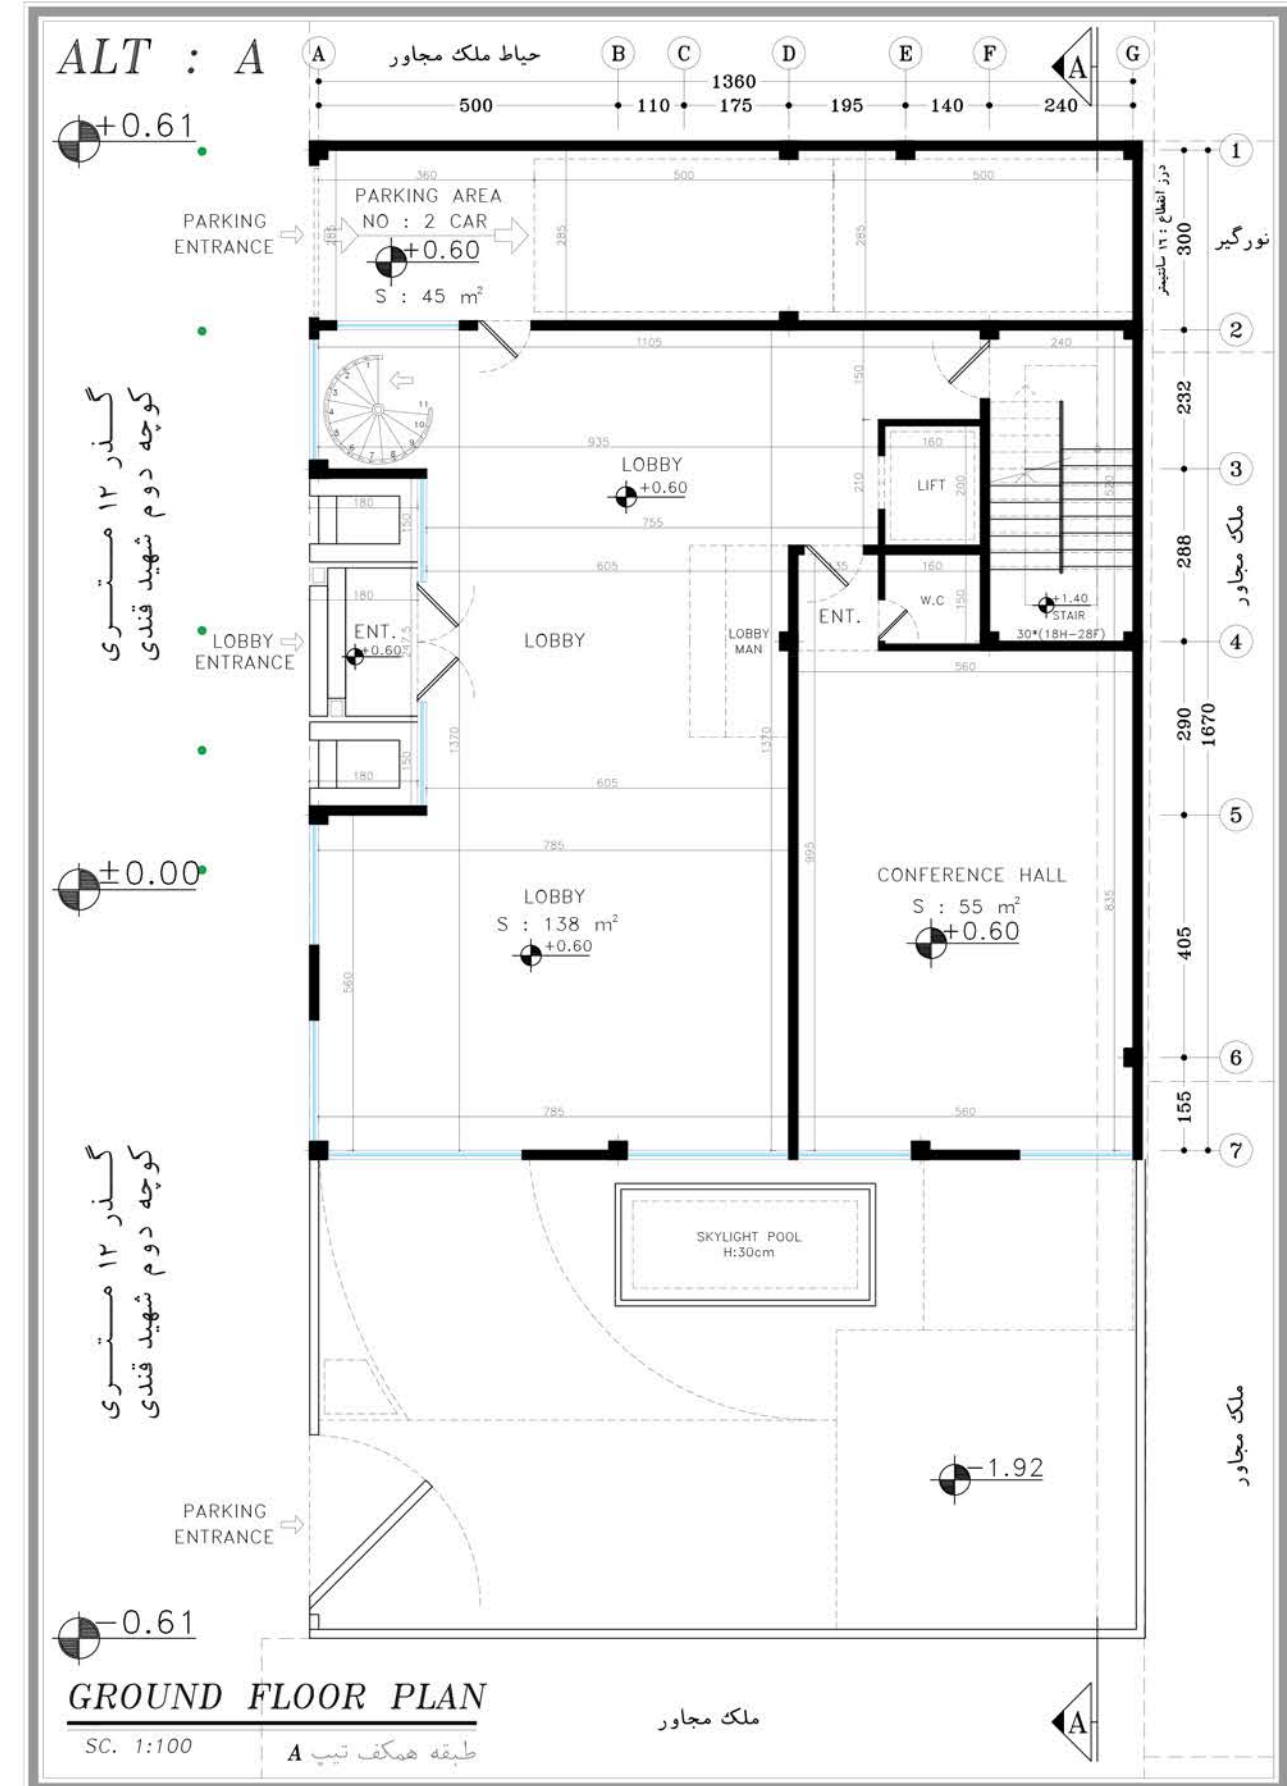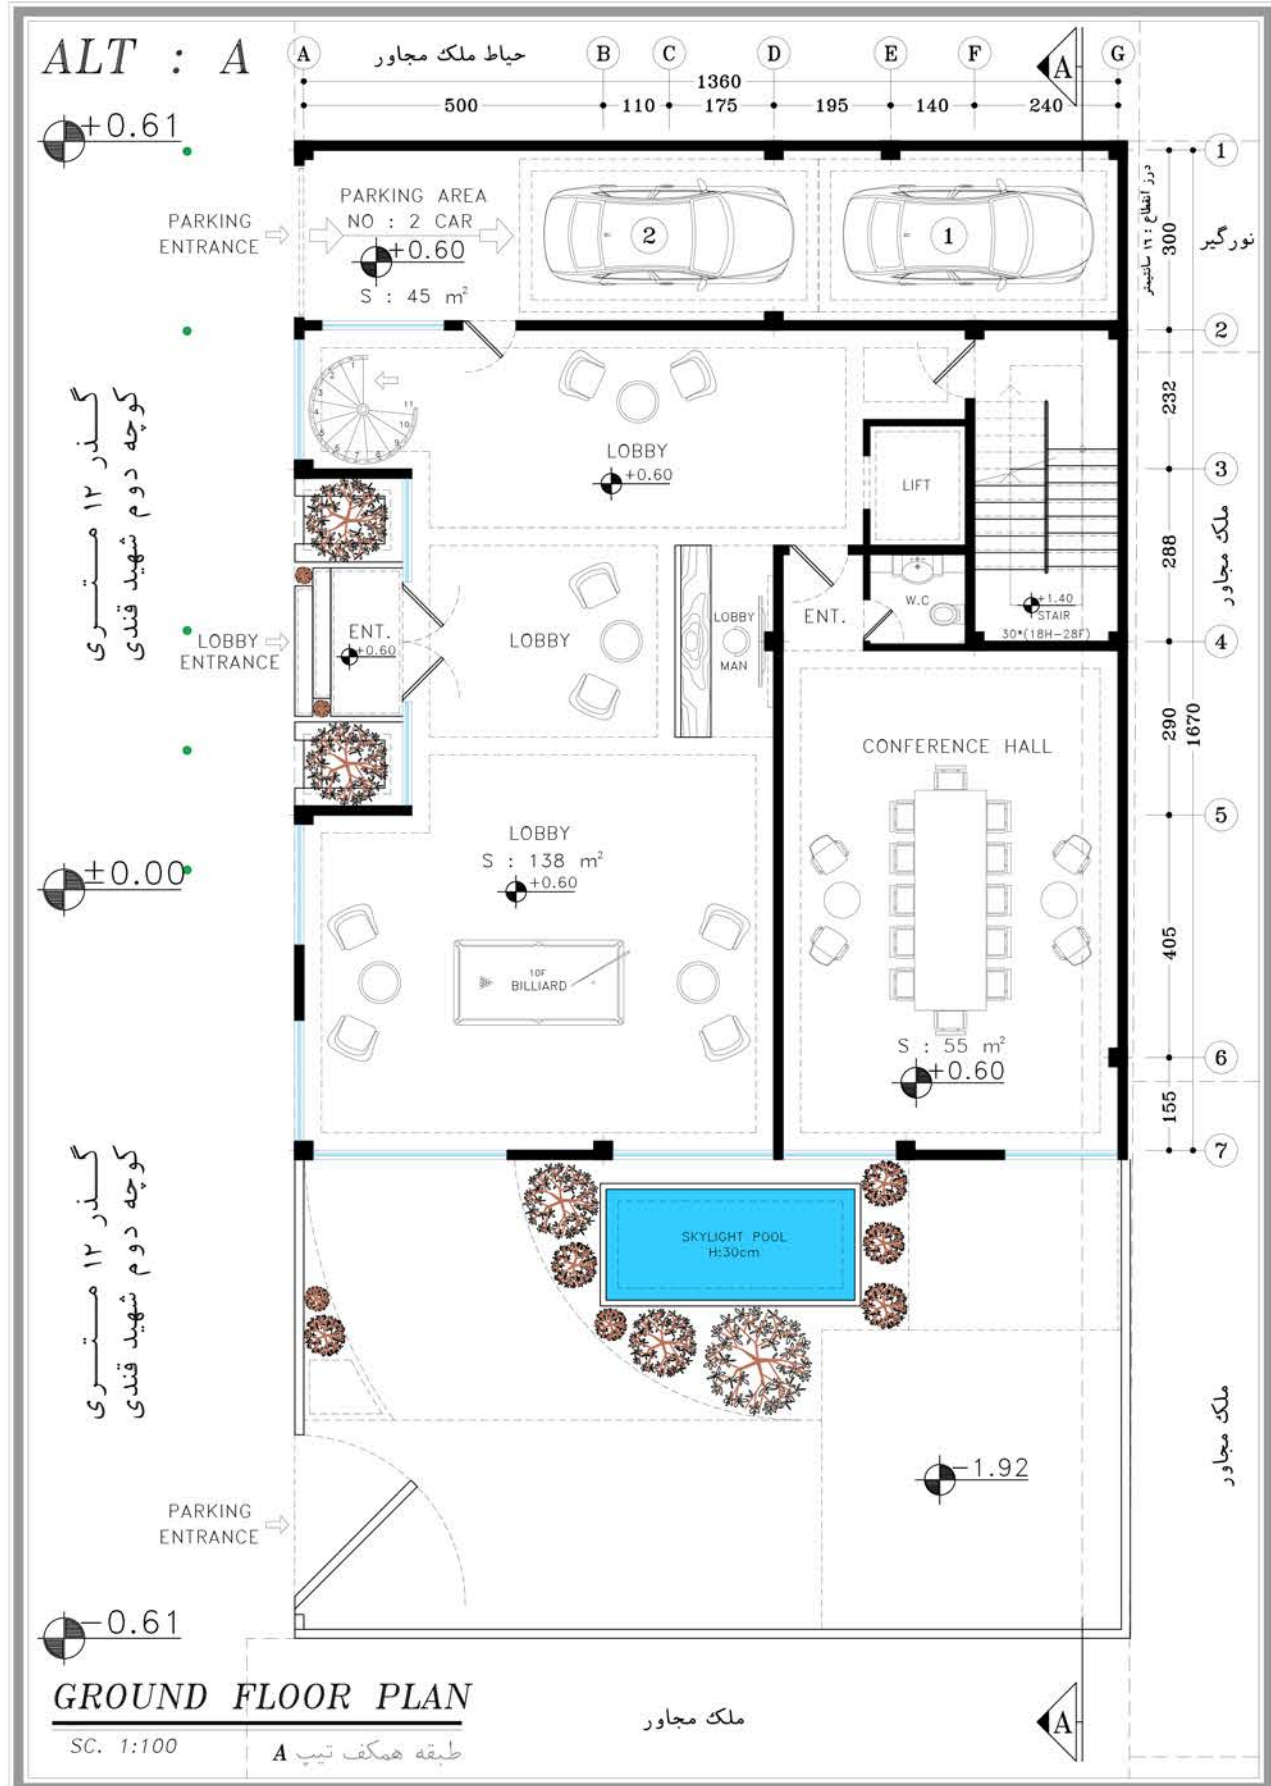




|FLOOR PLANS-alt A

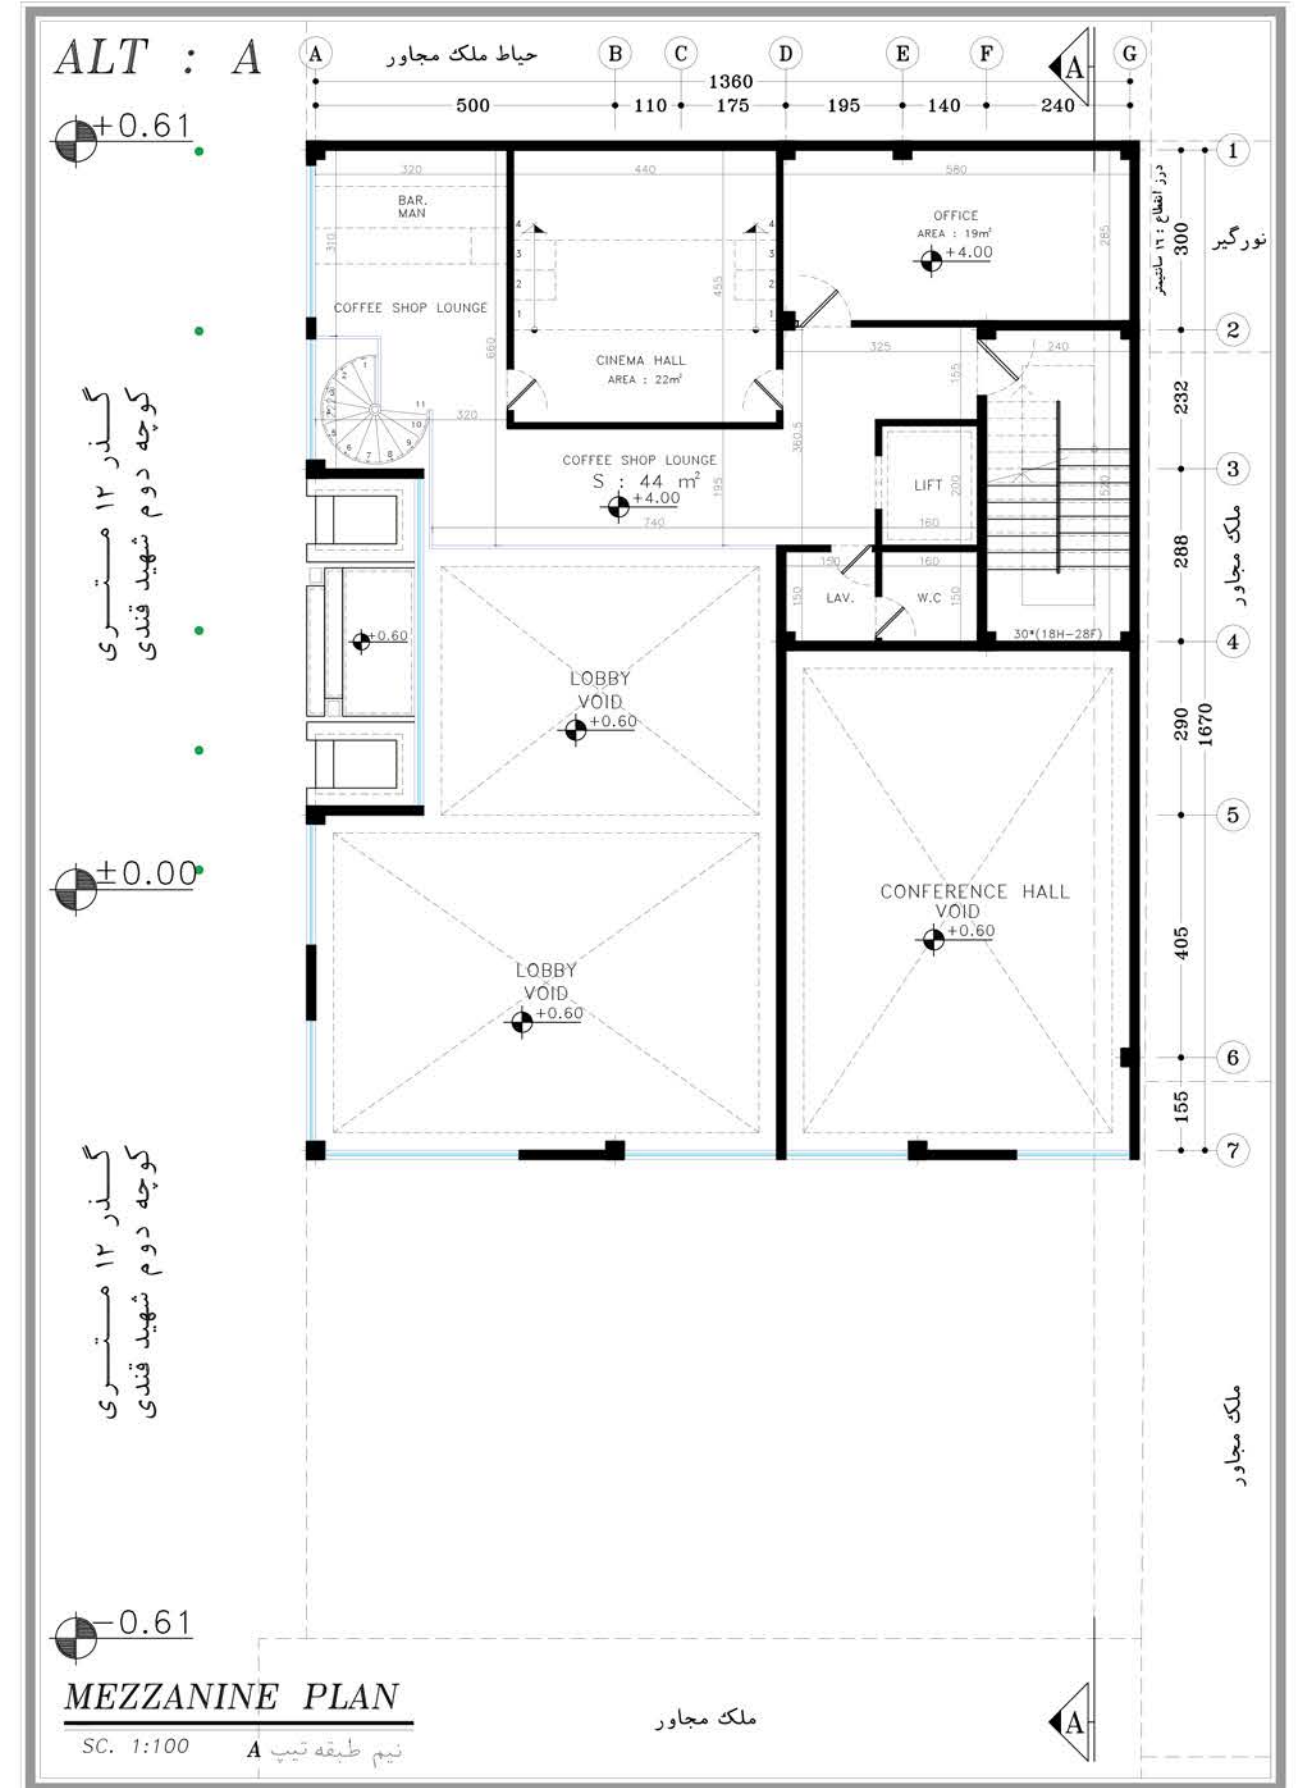
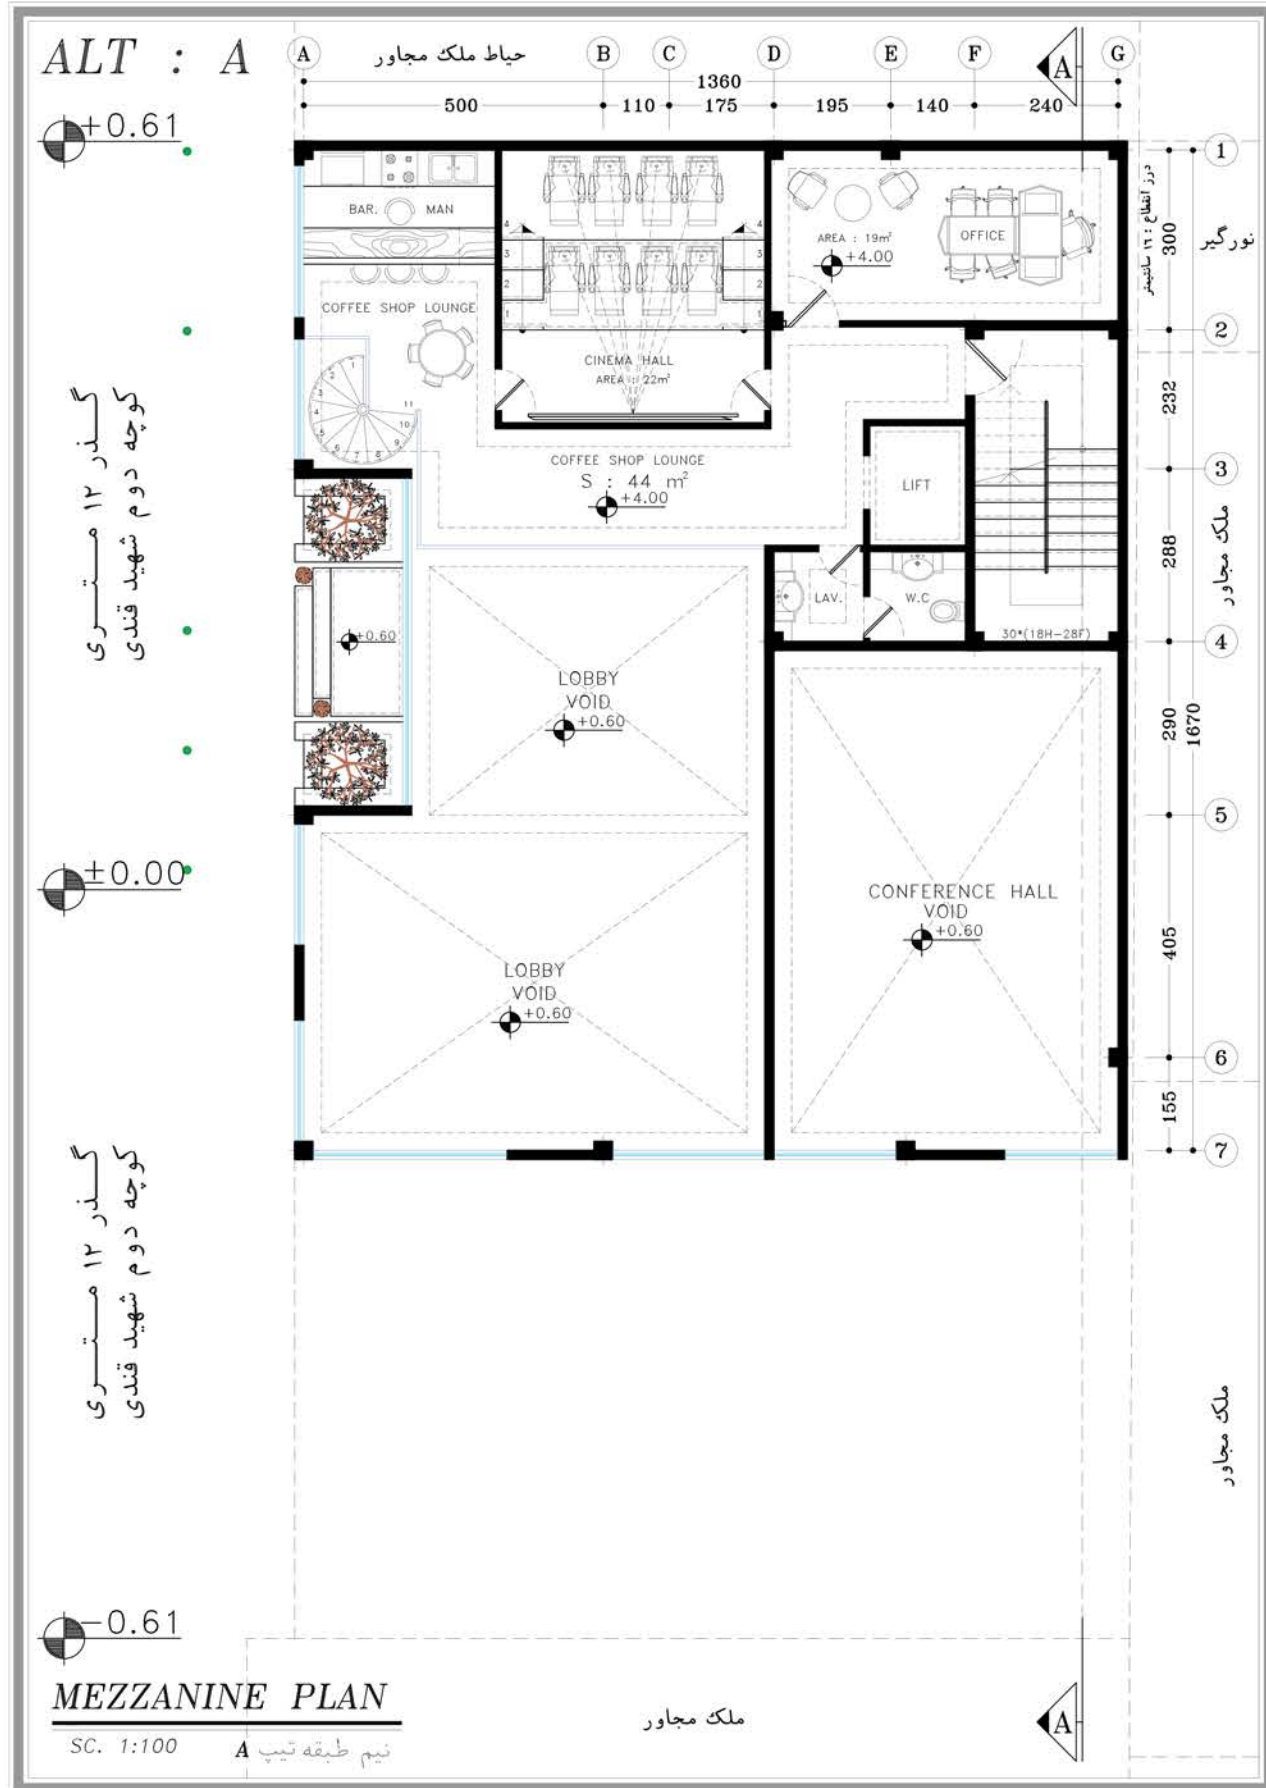


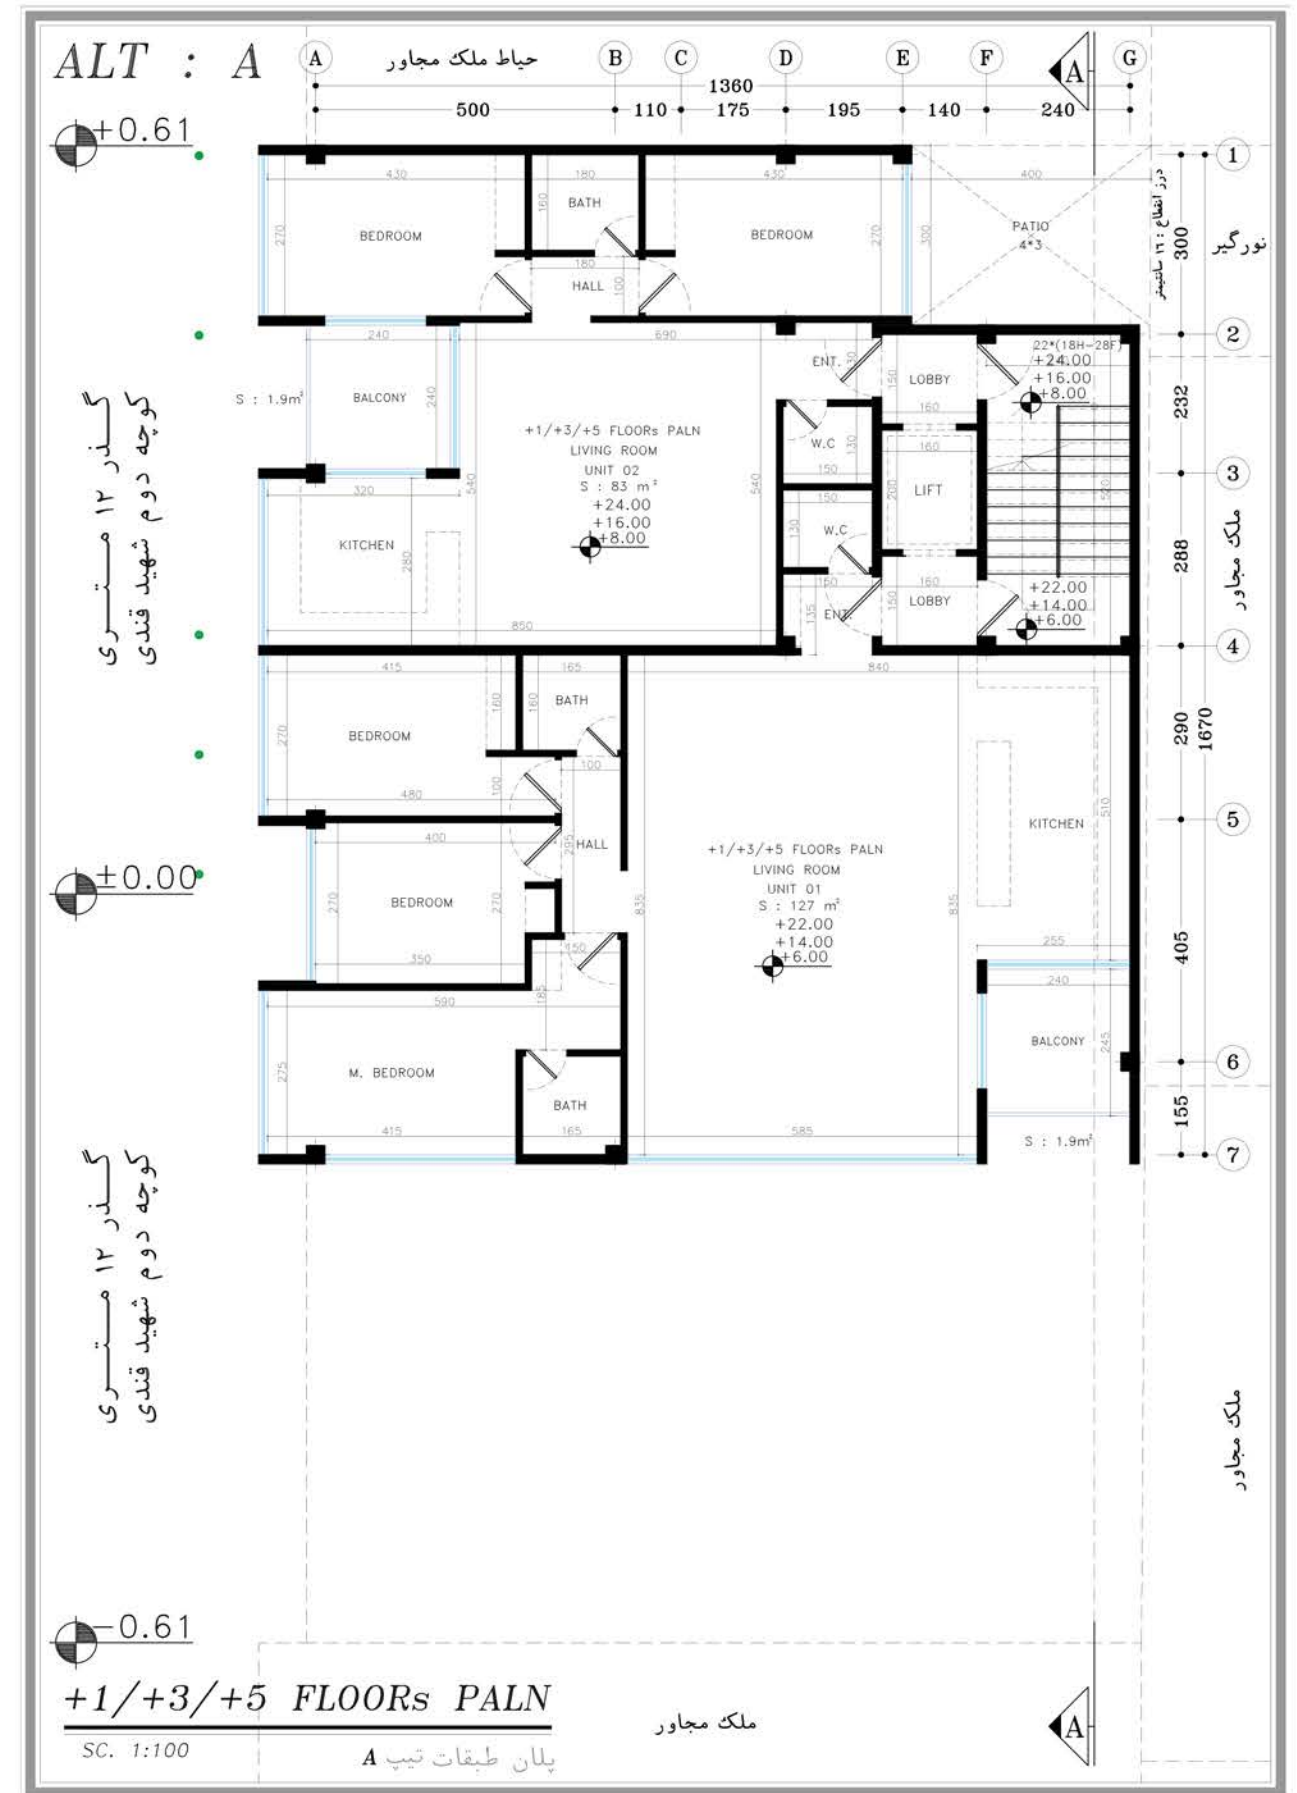
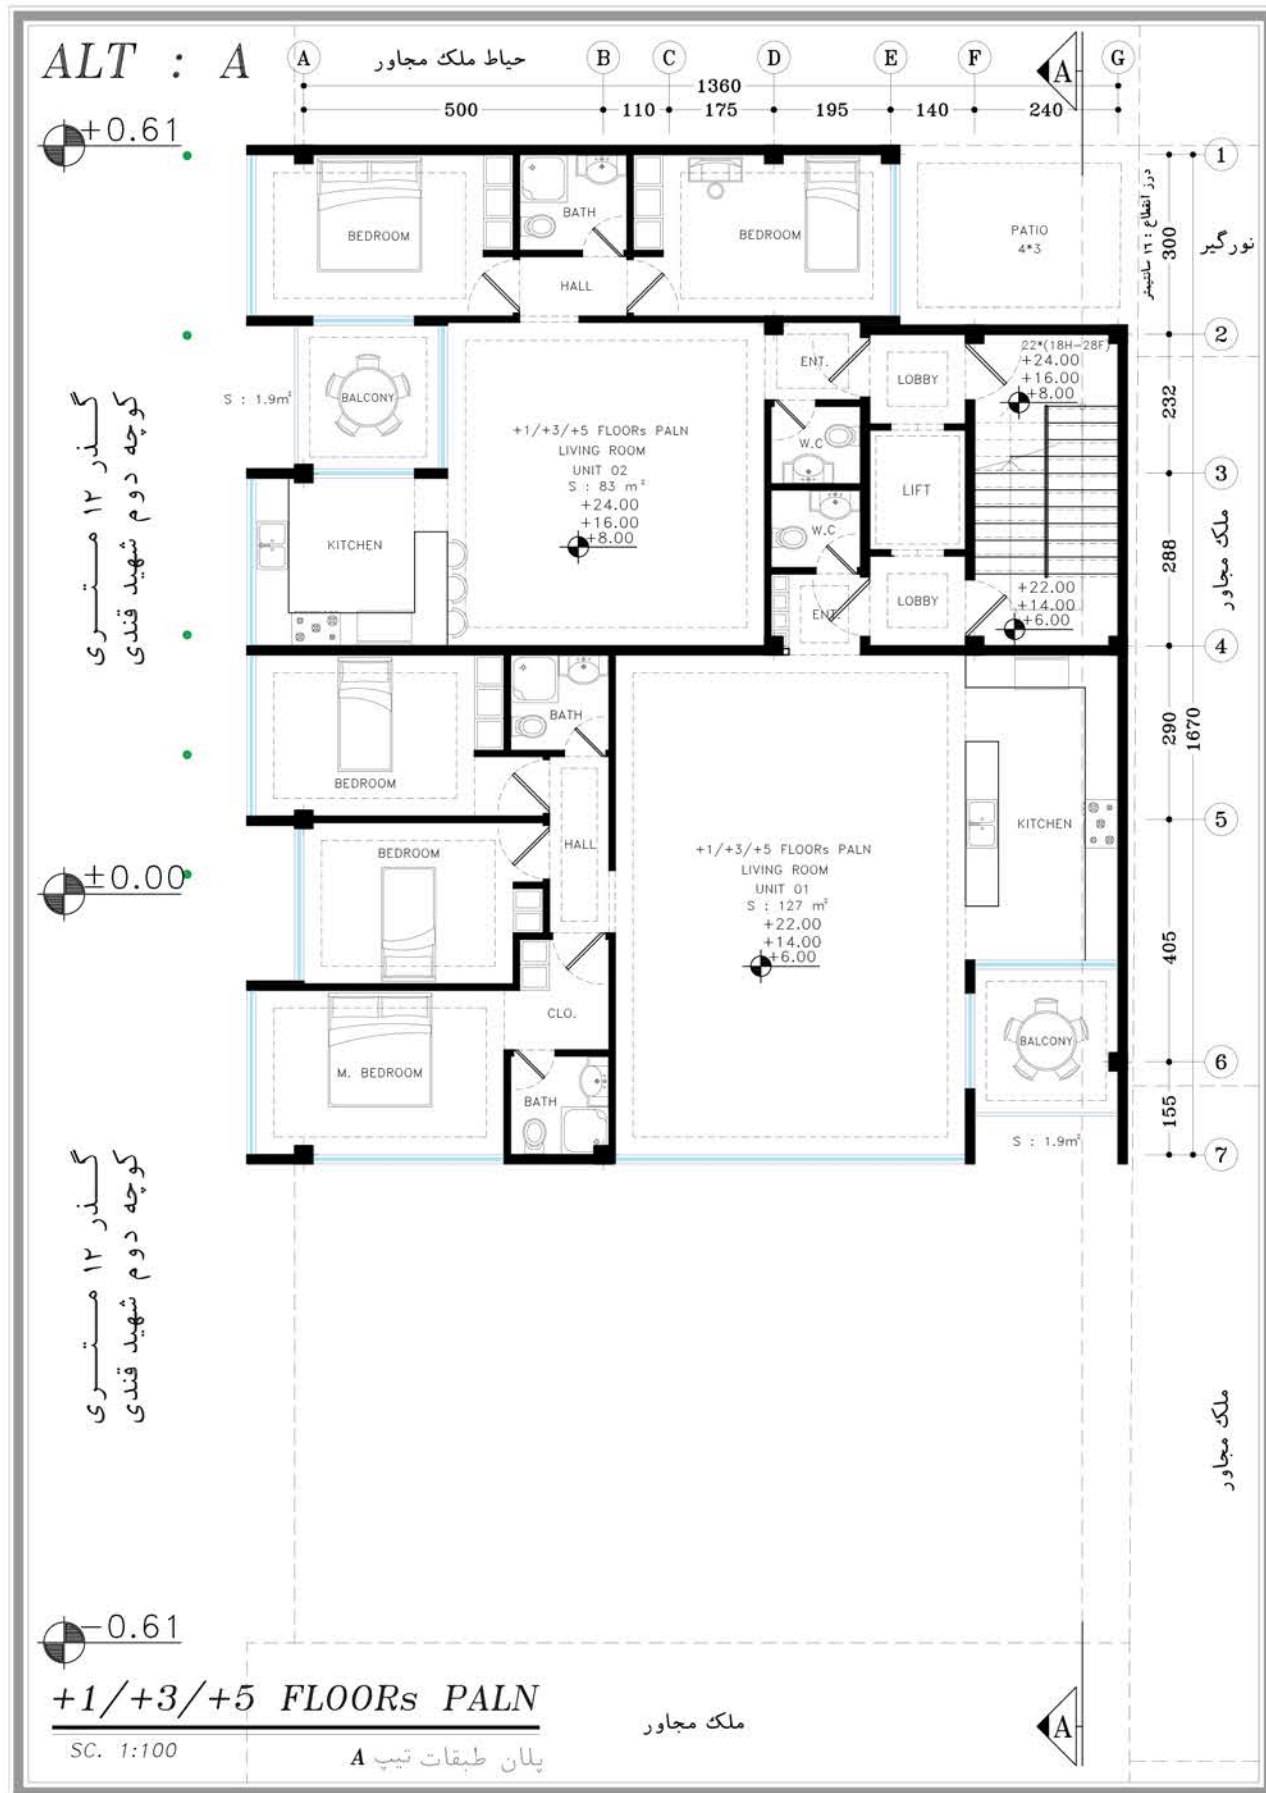


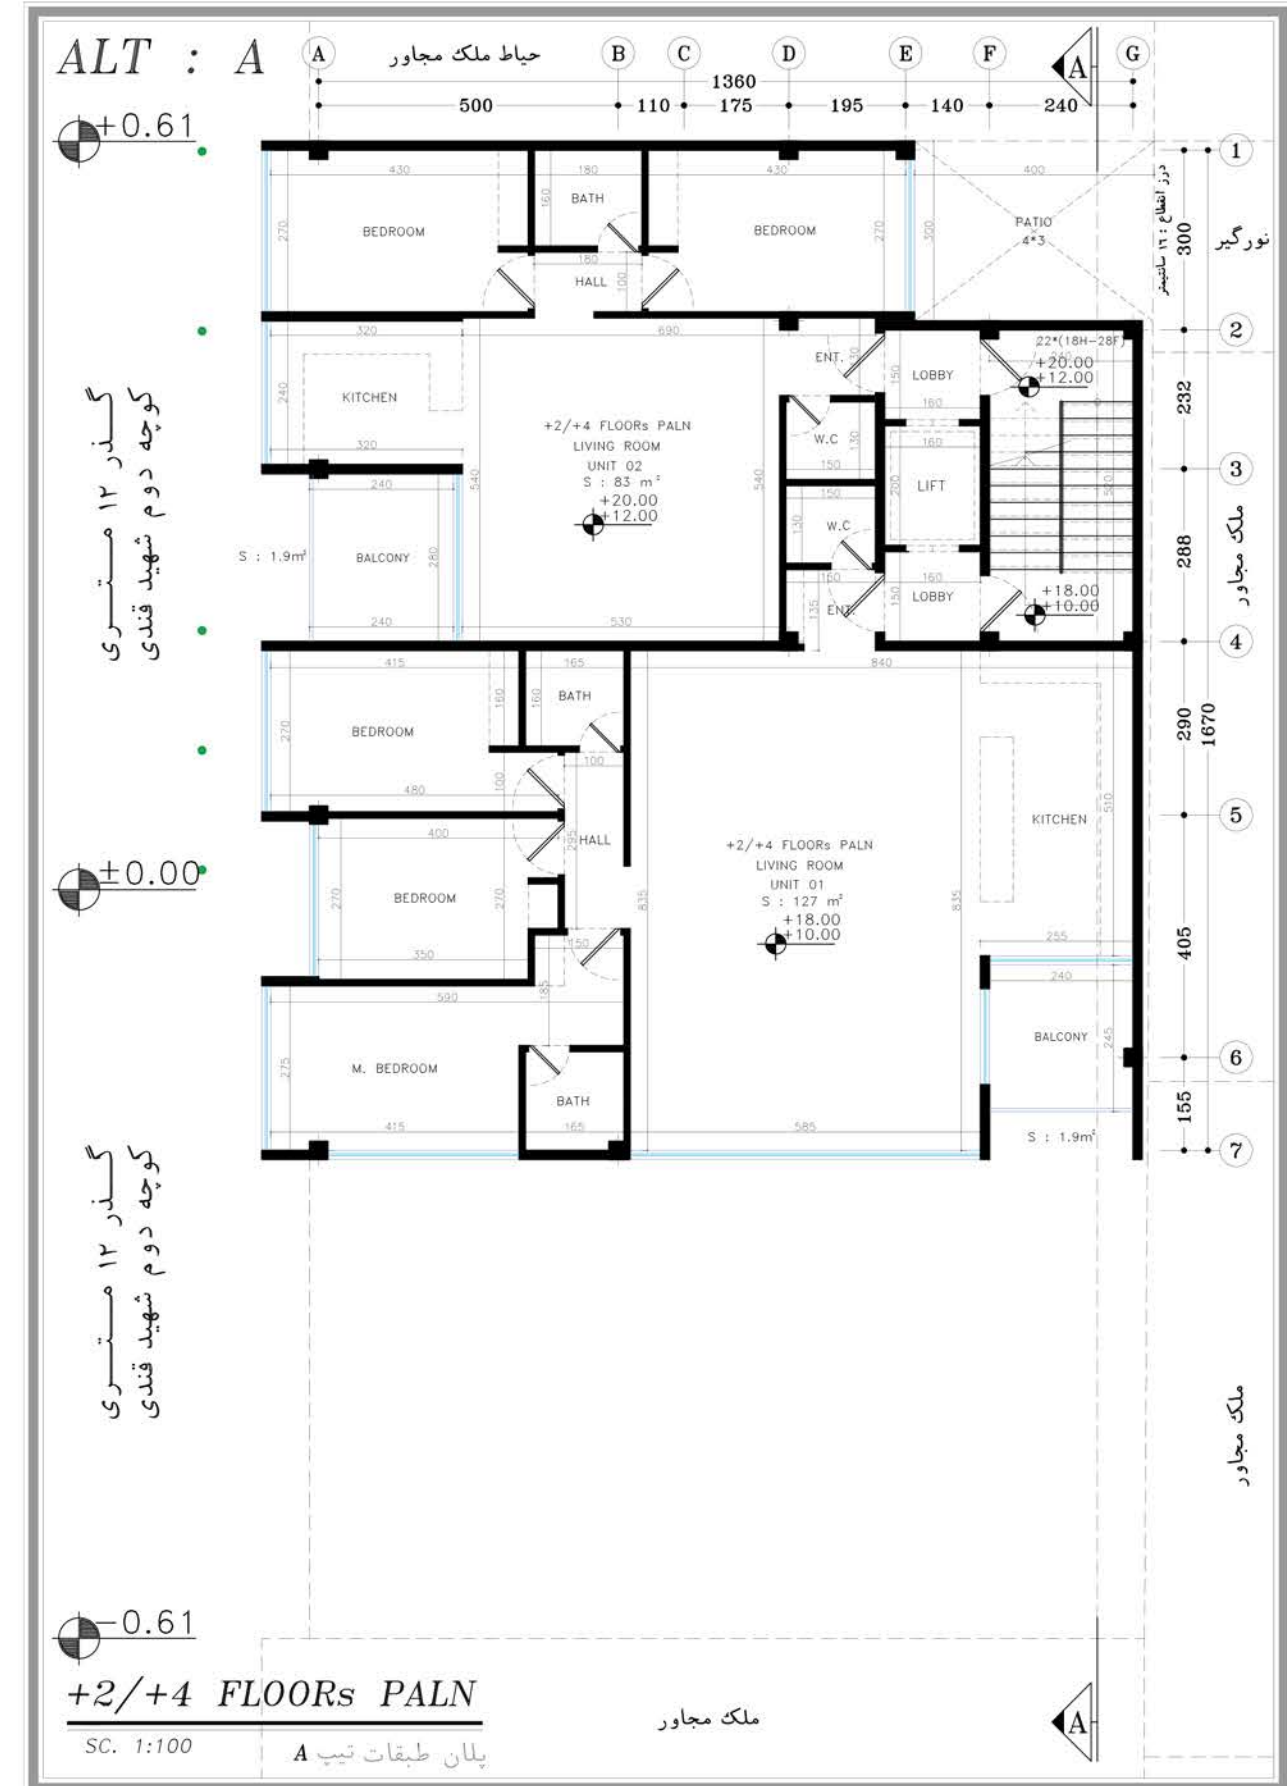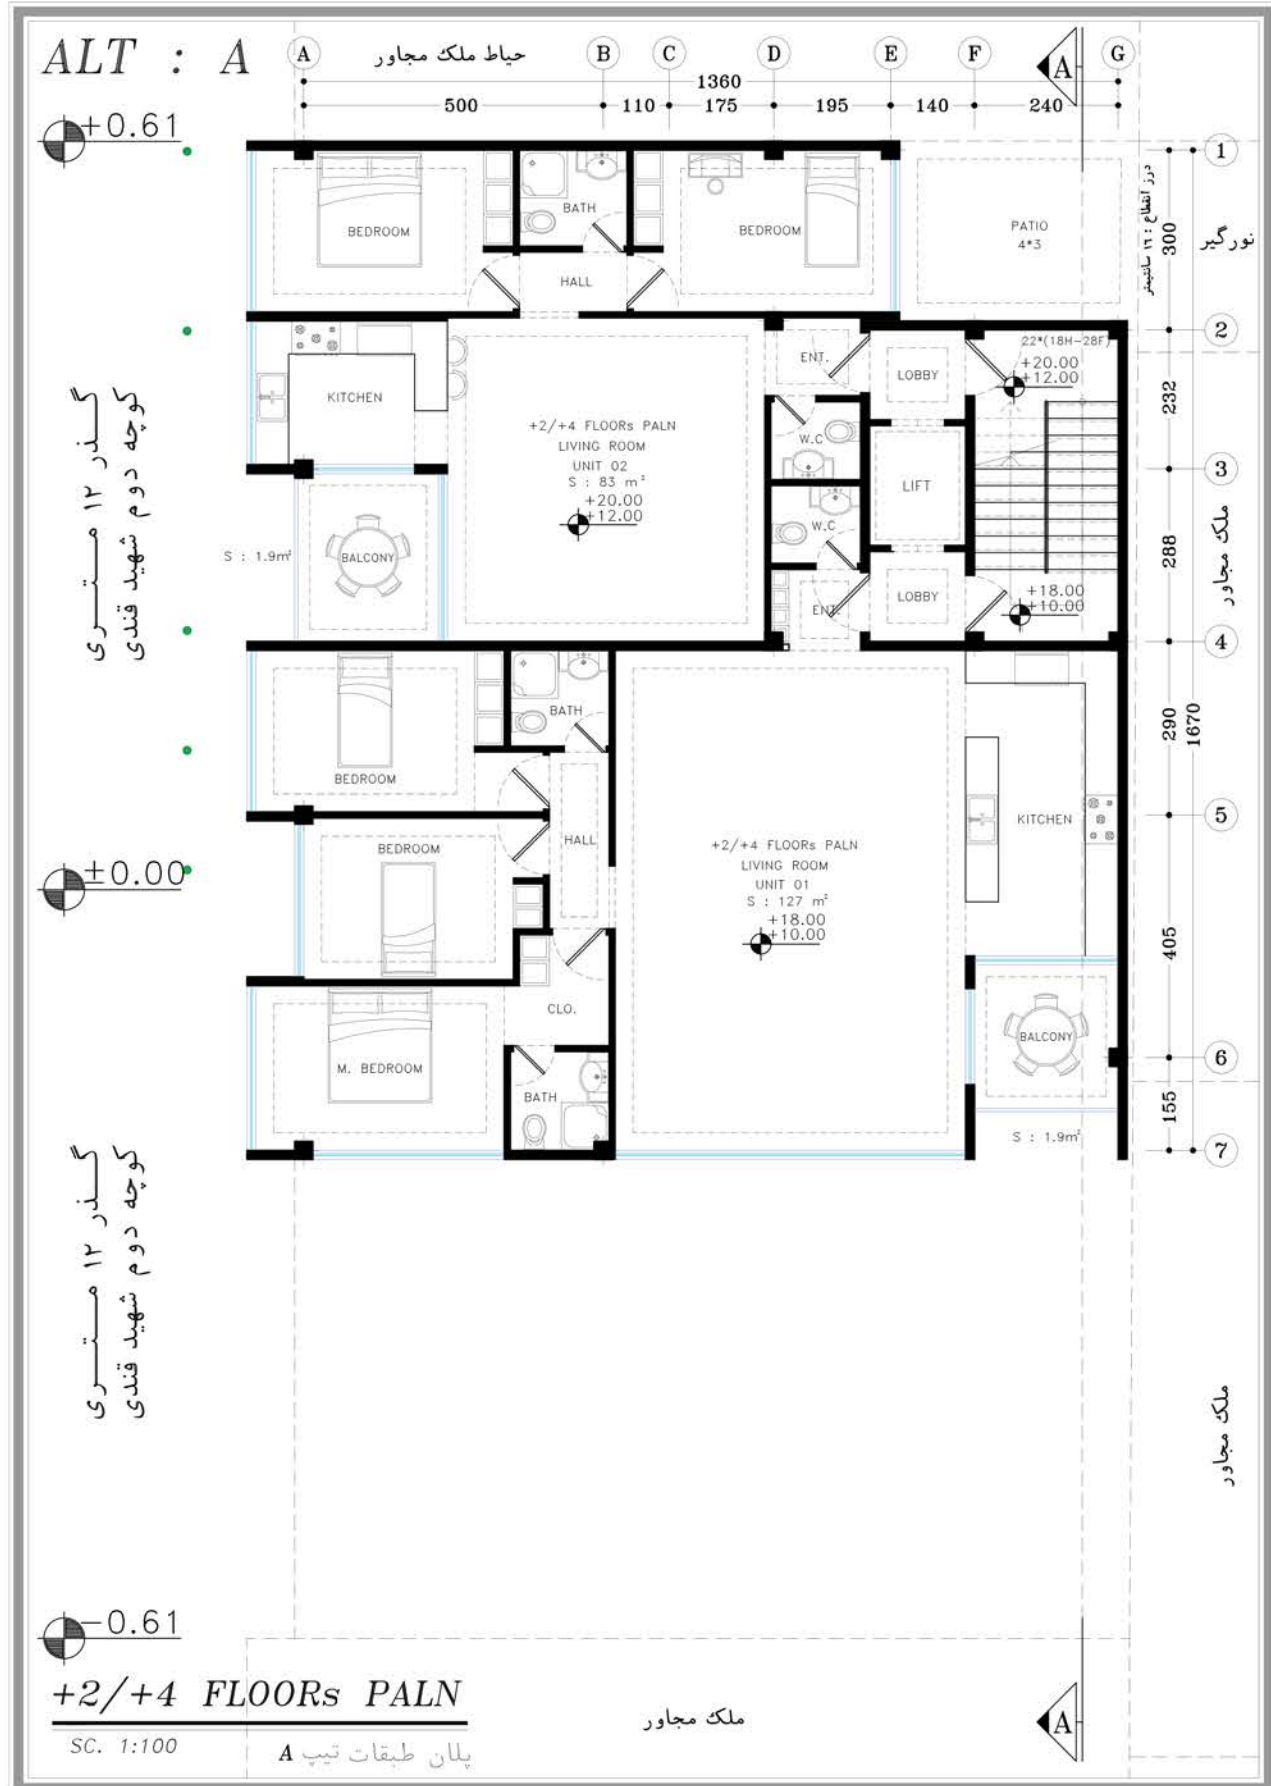


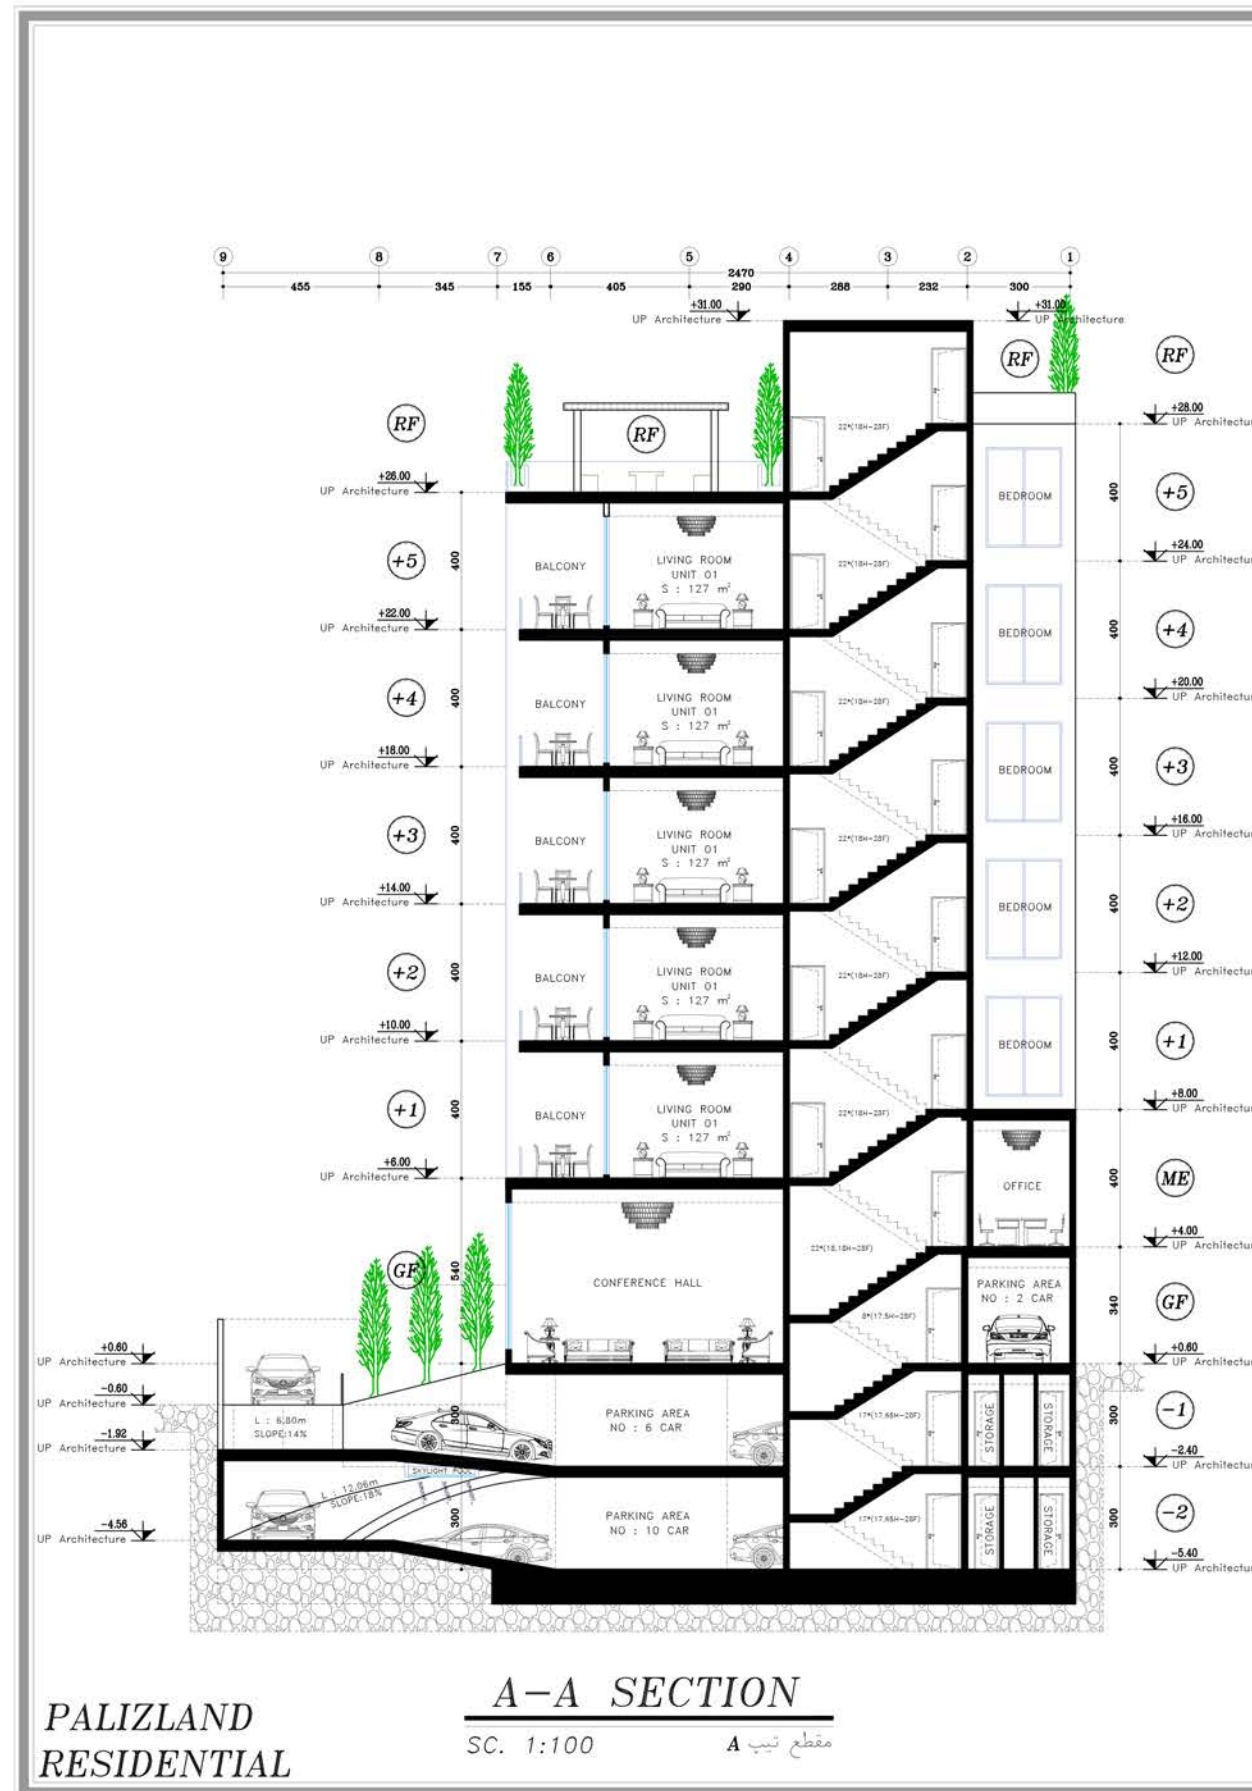

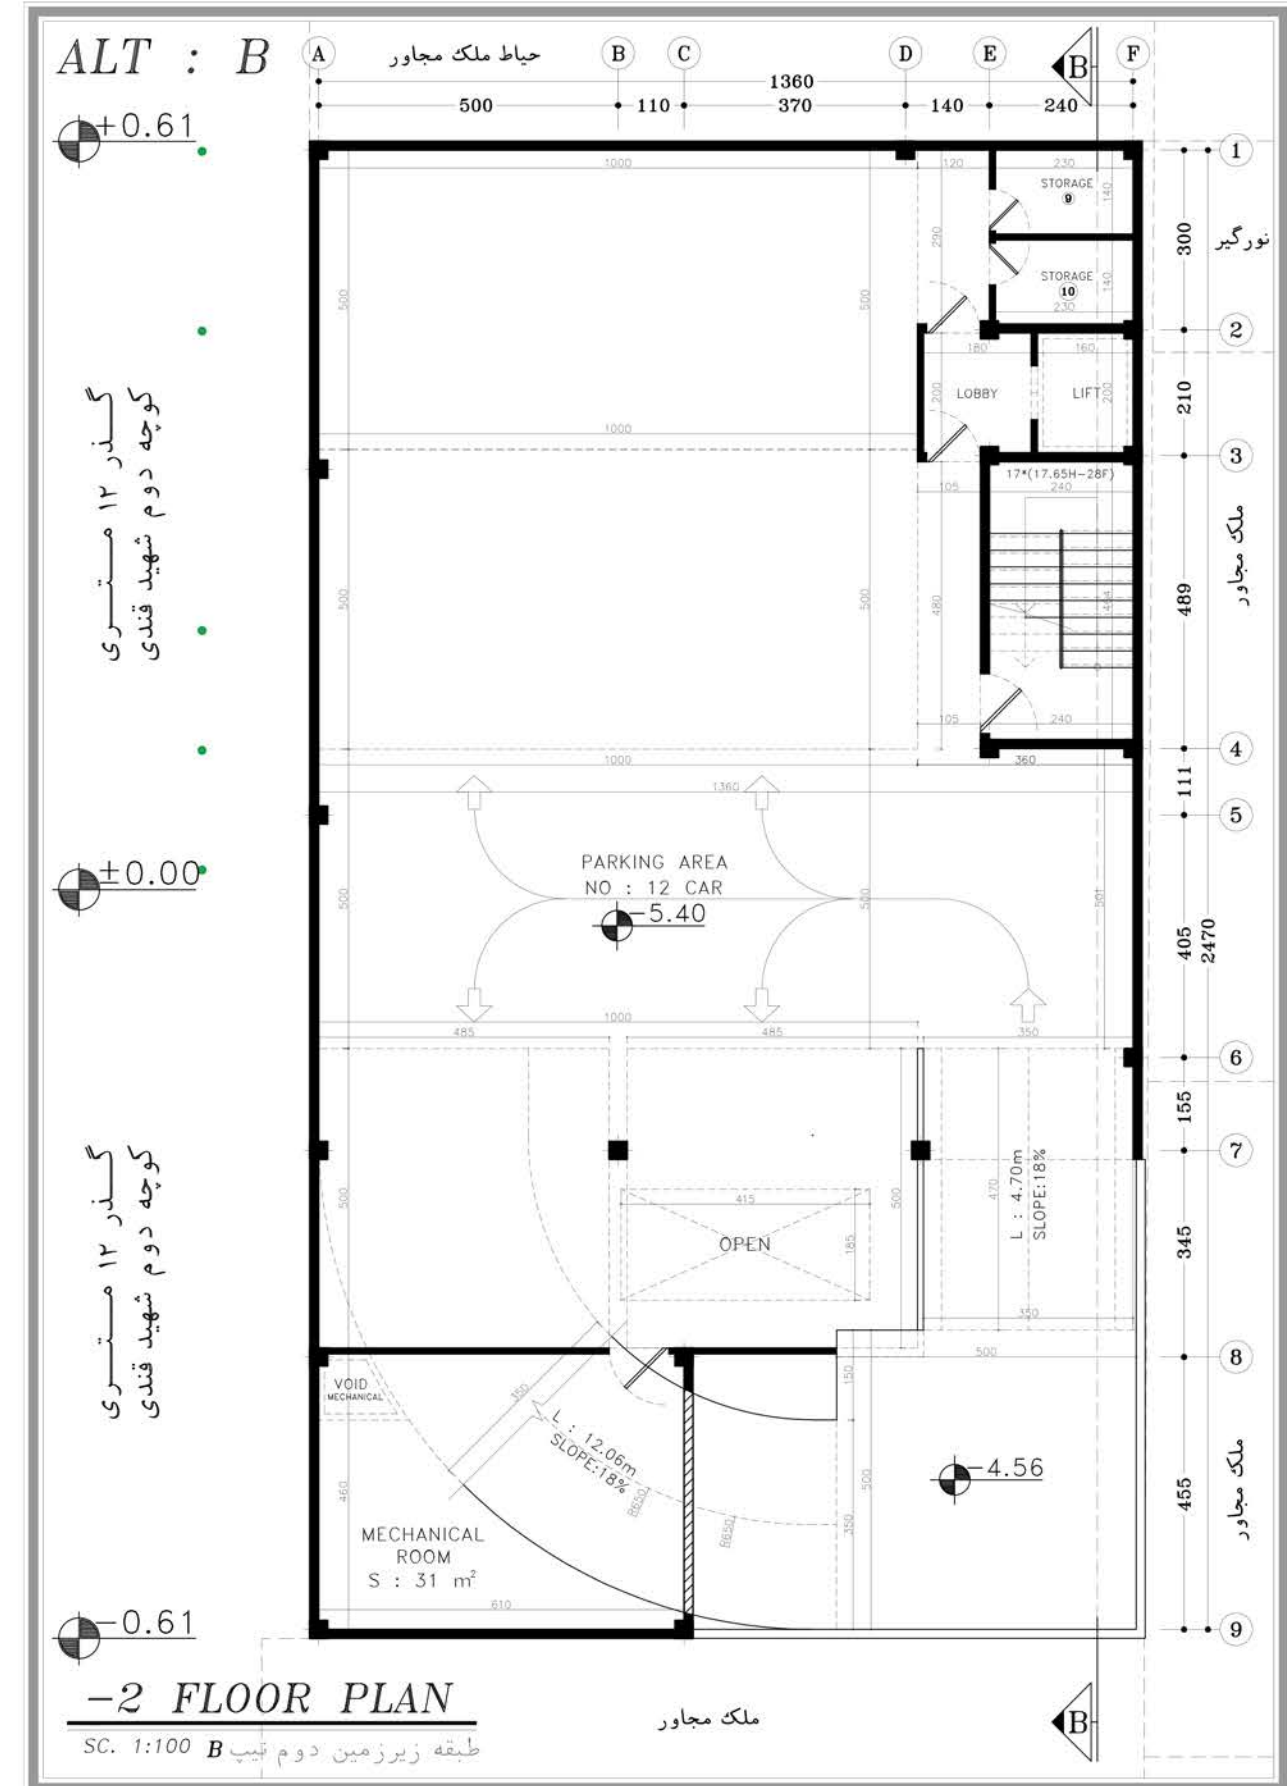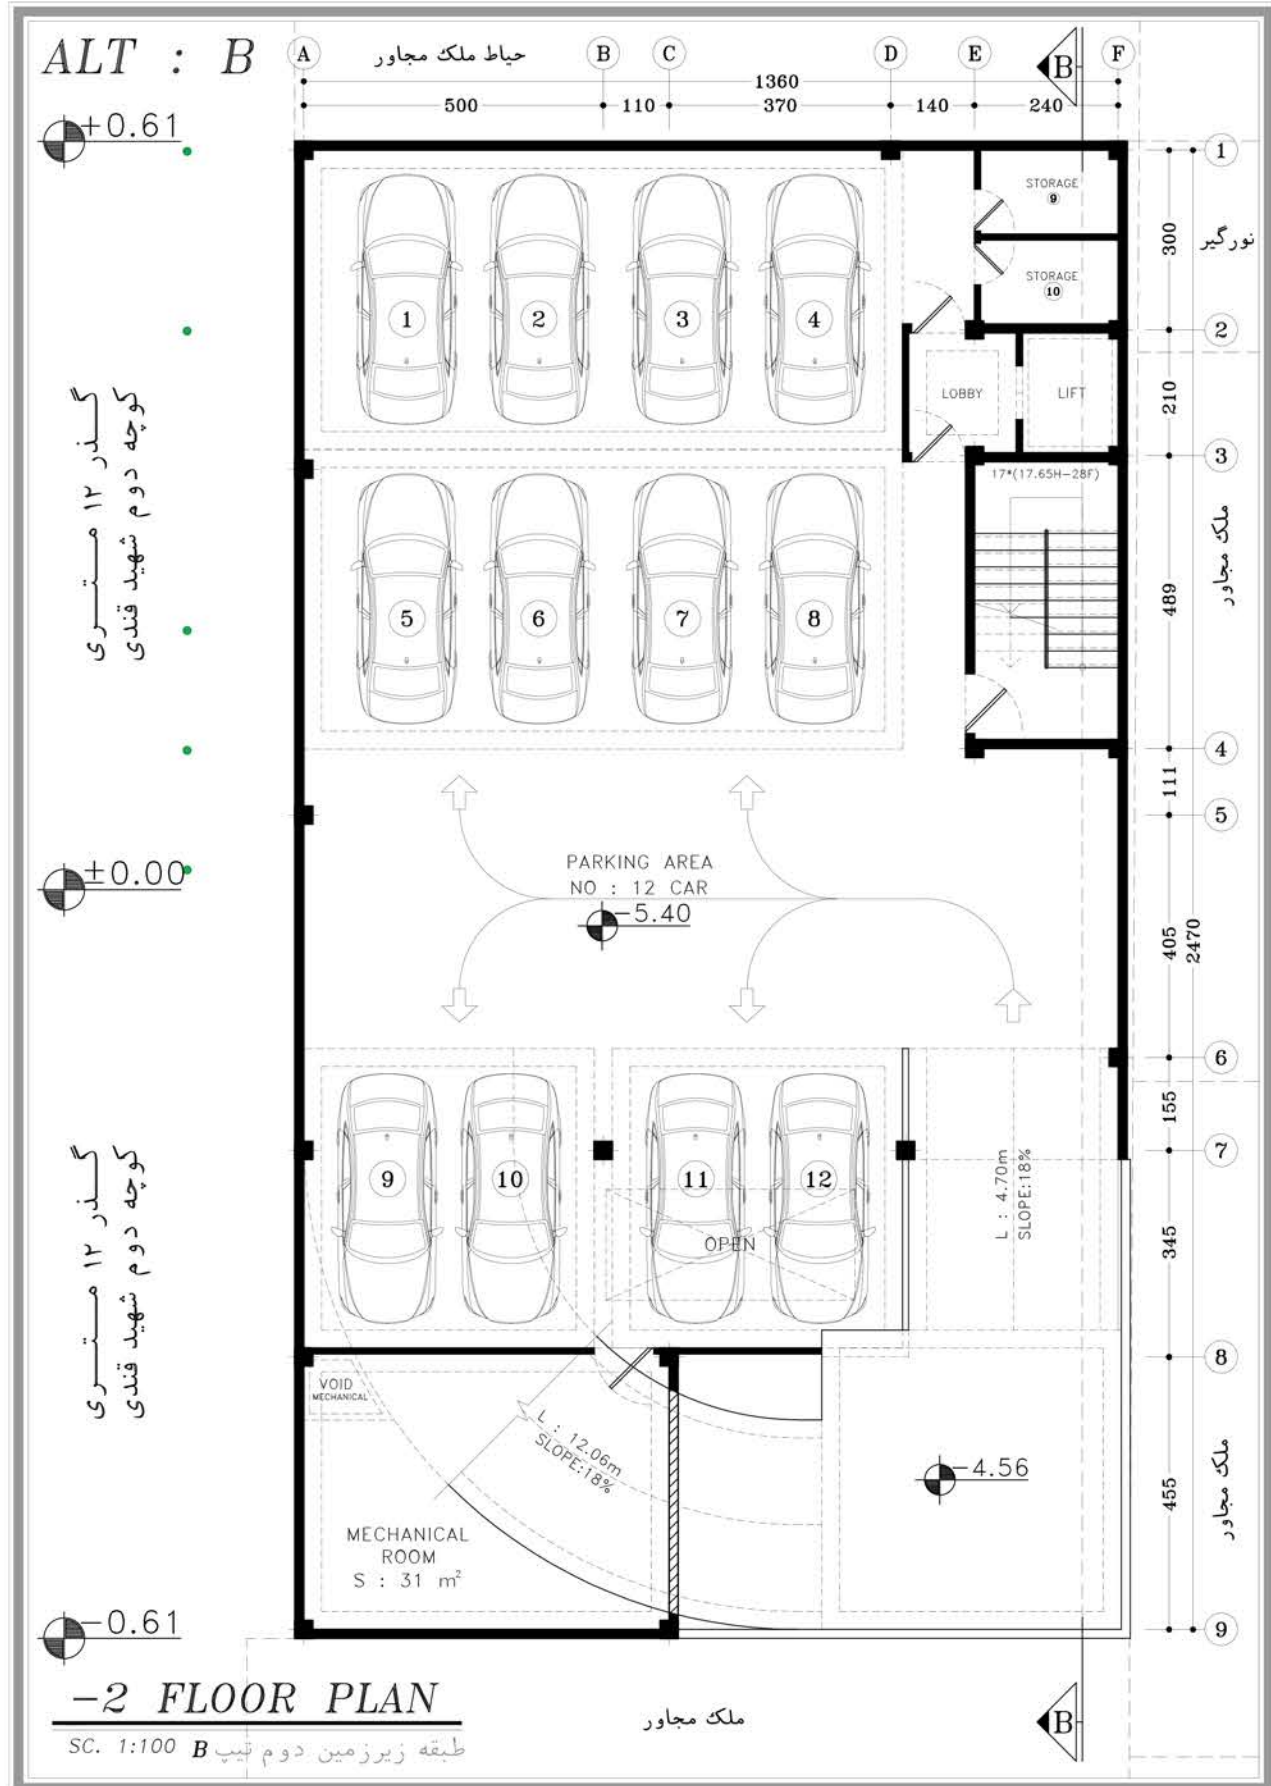

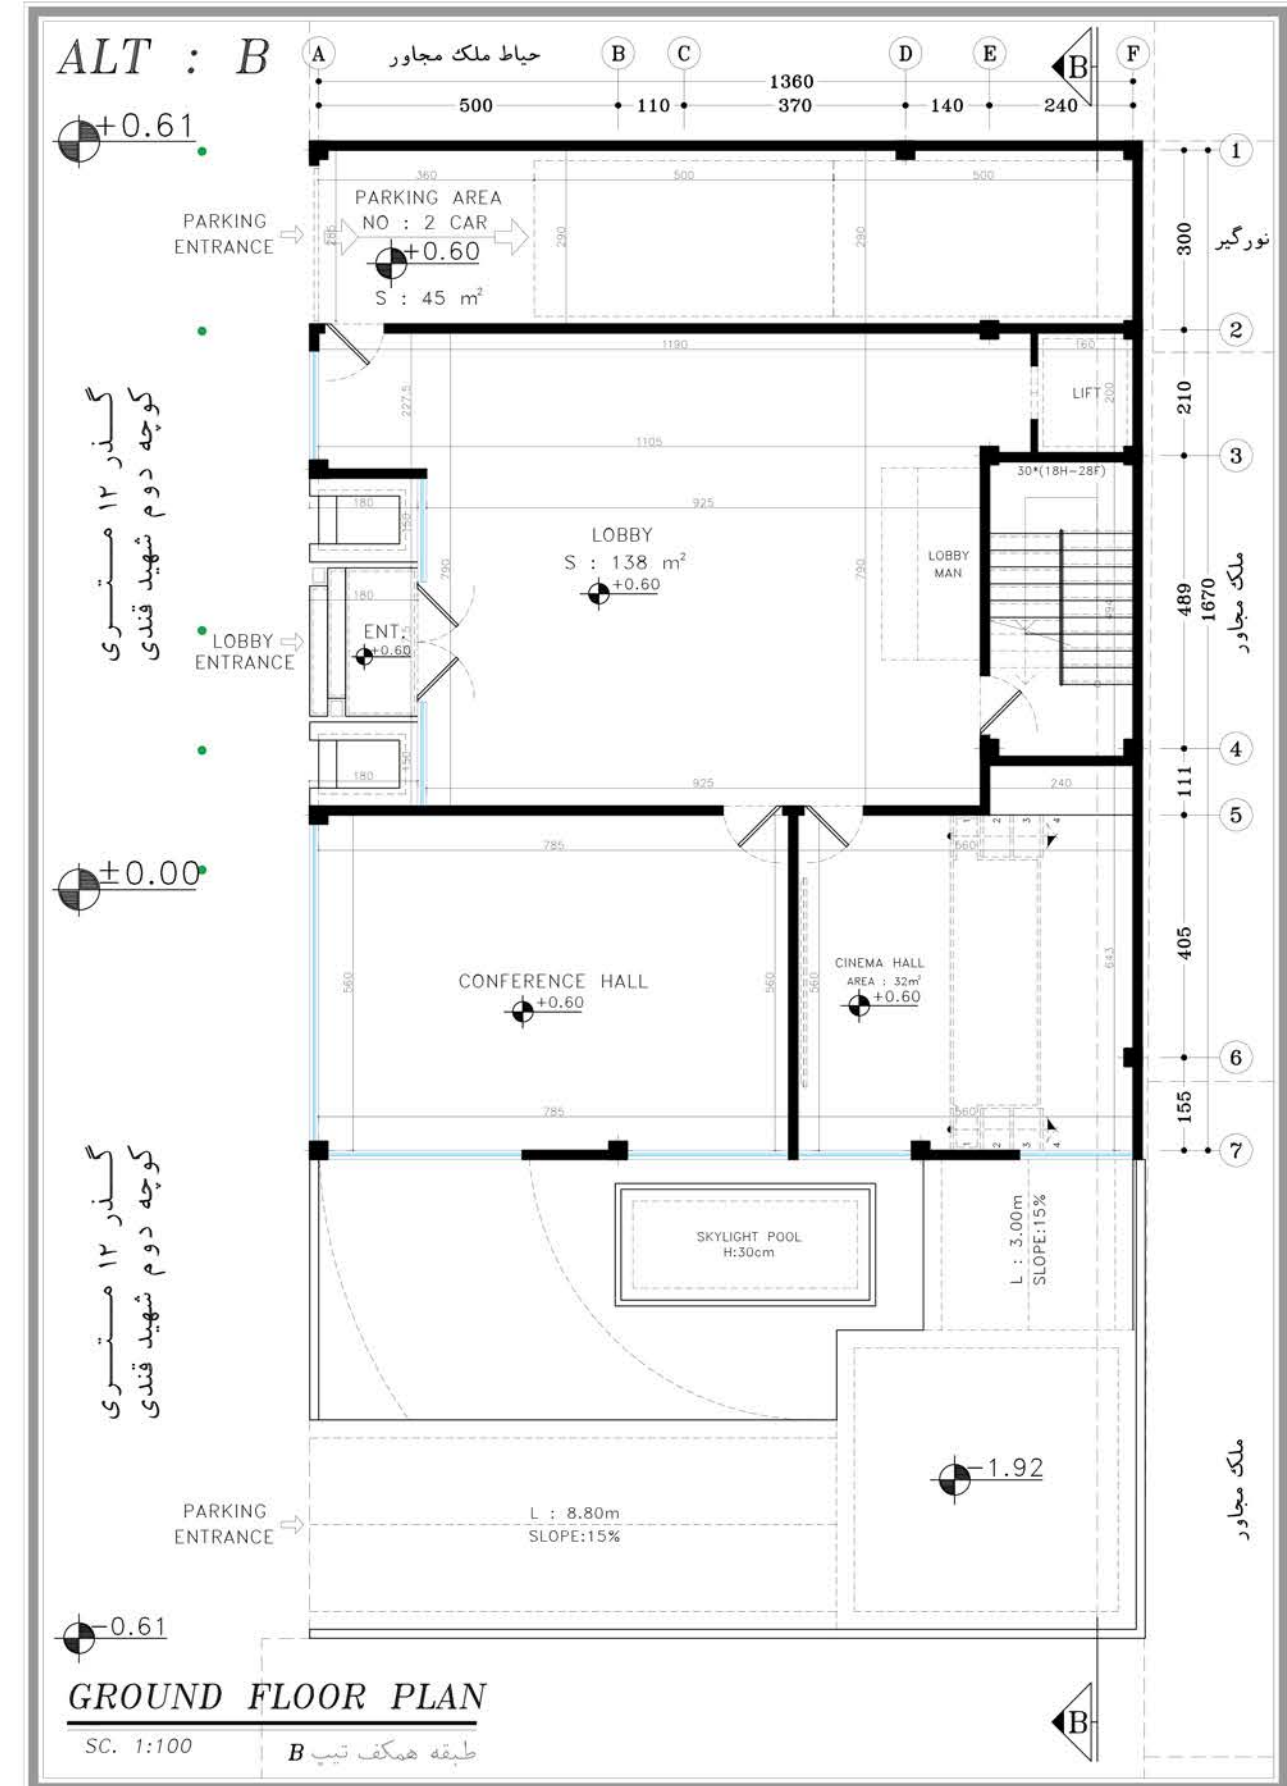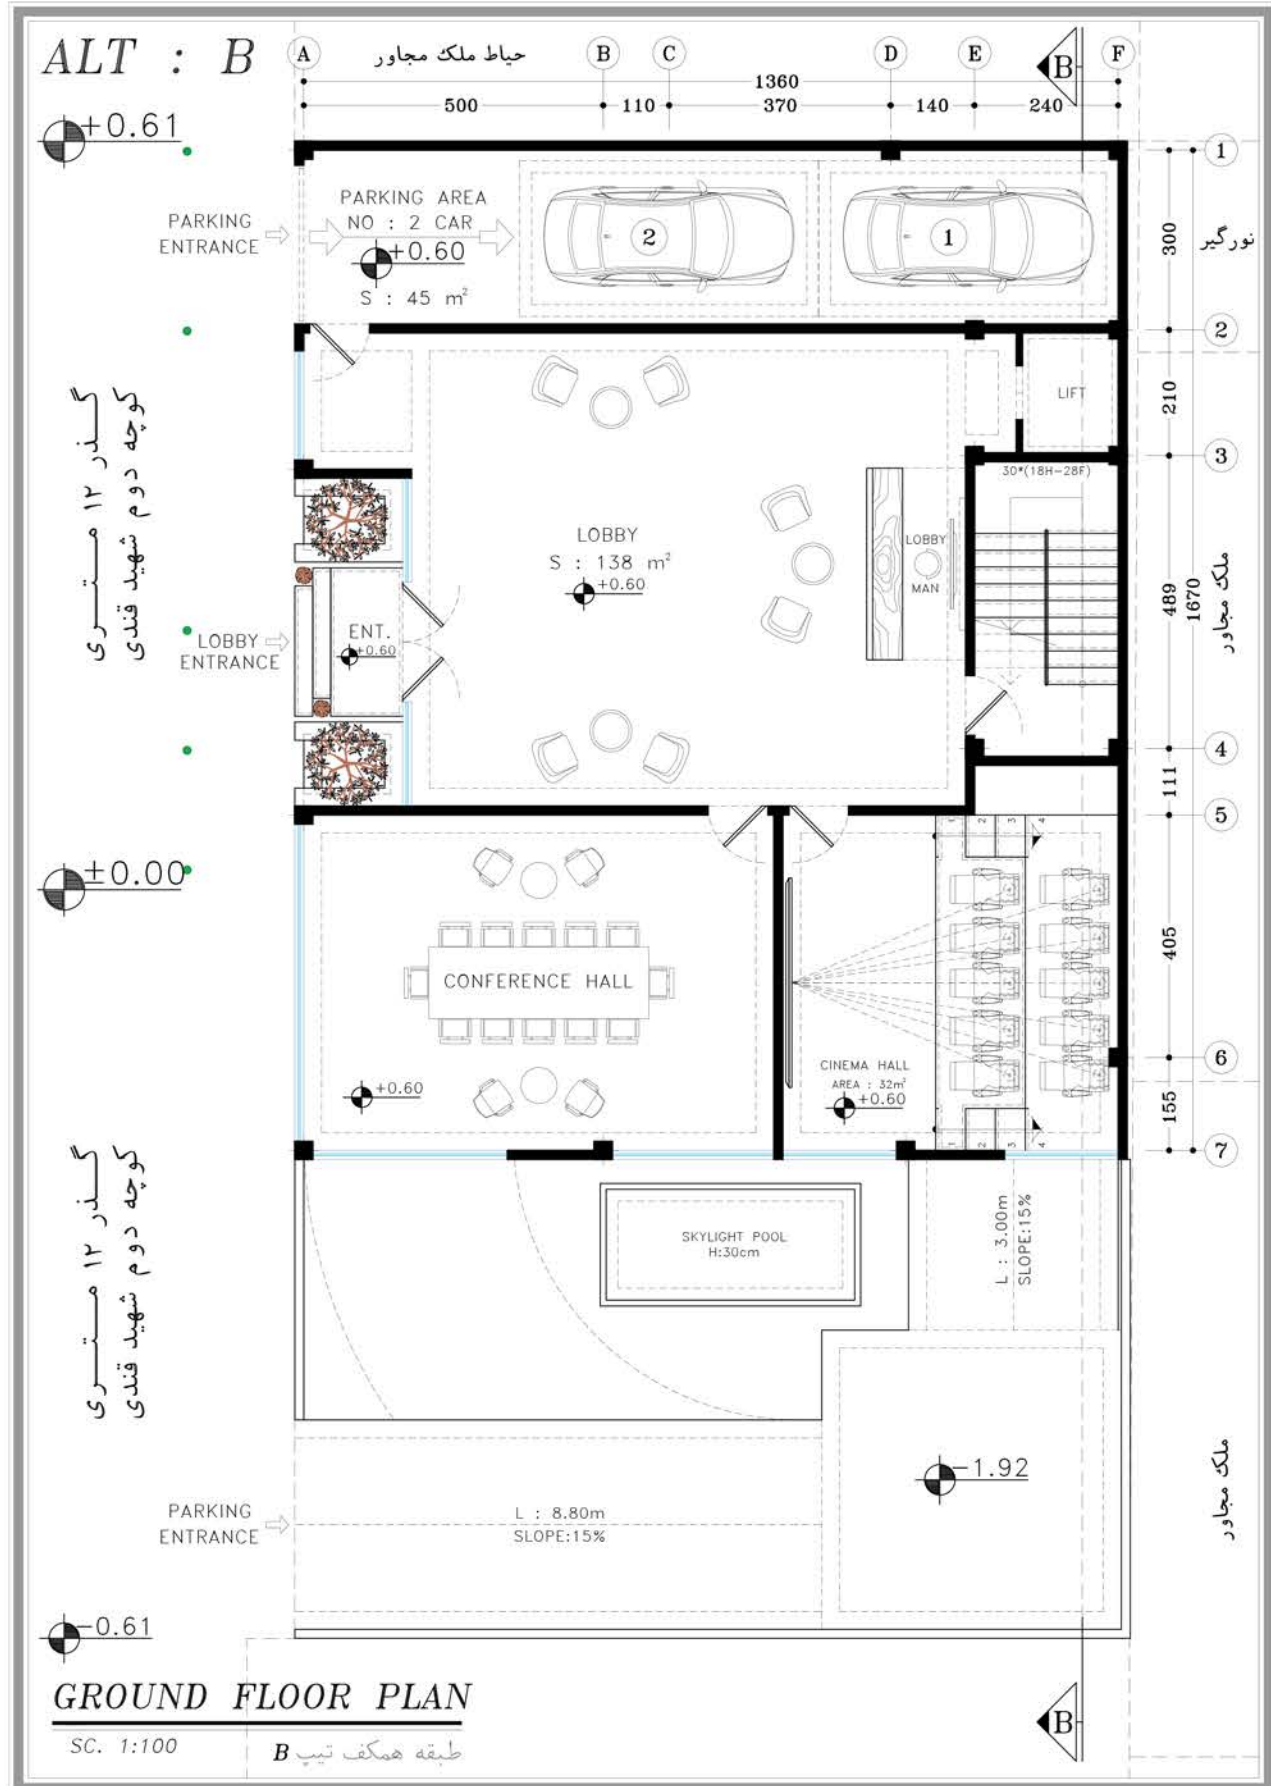

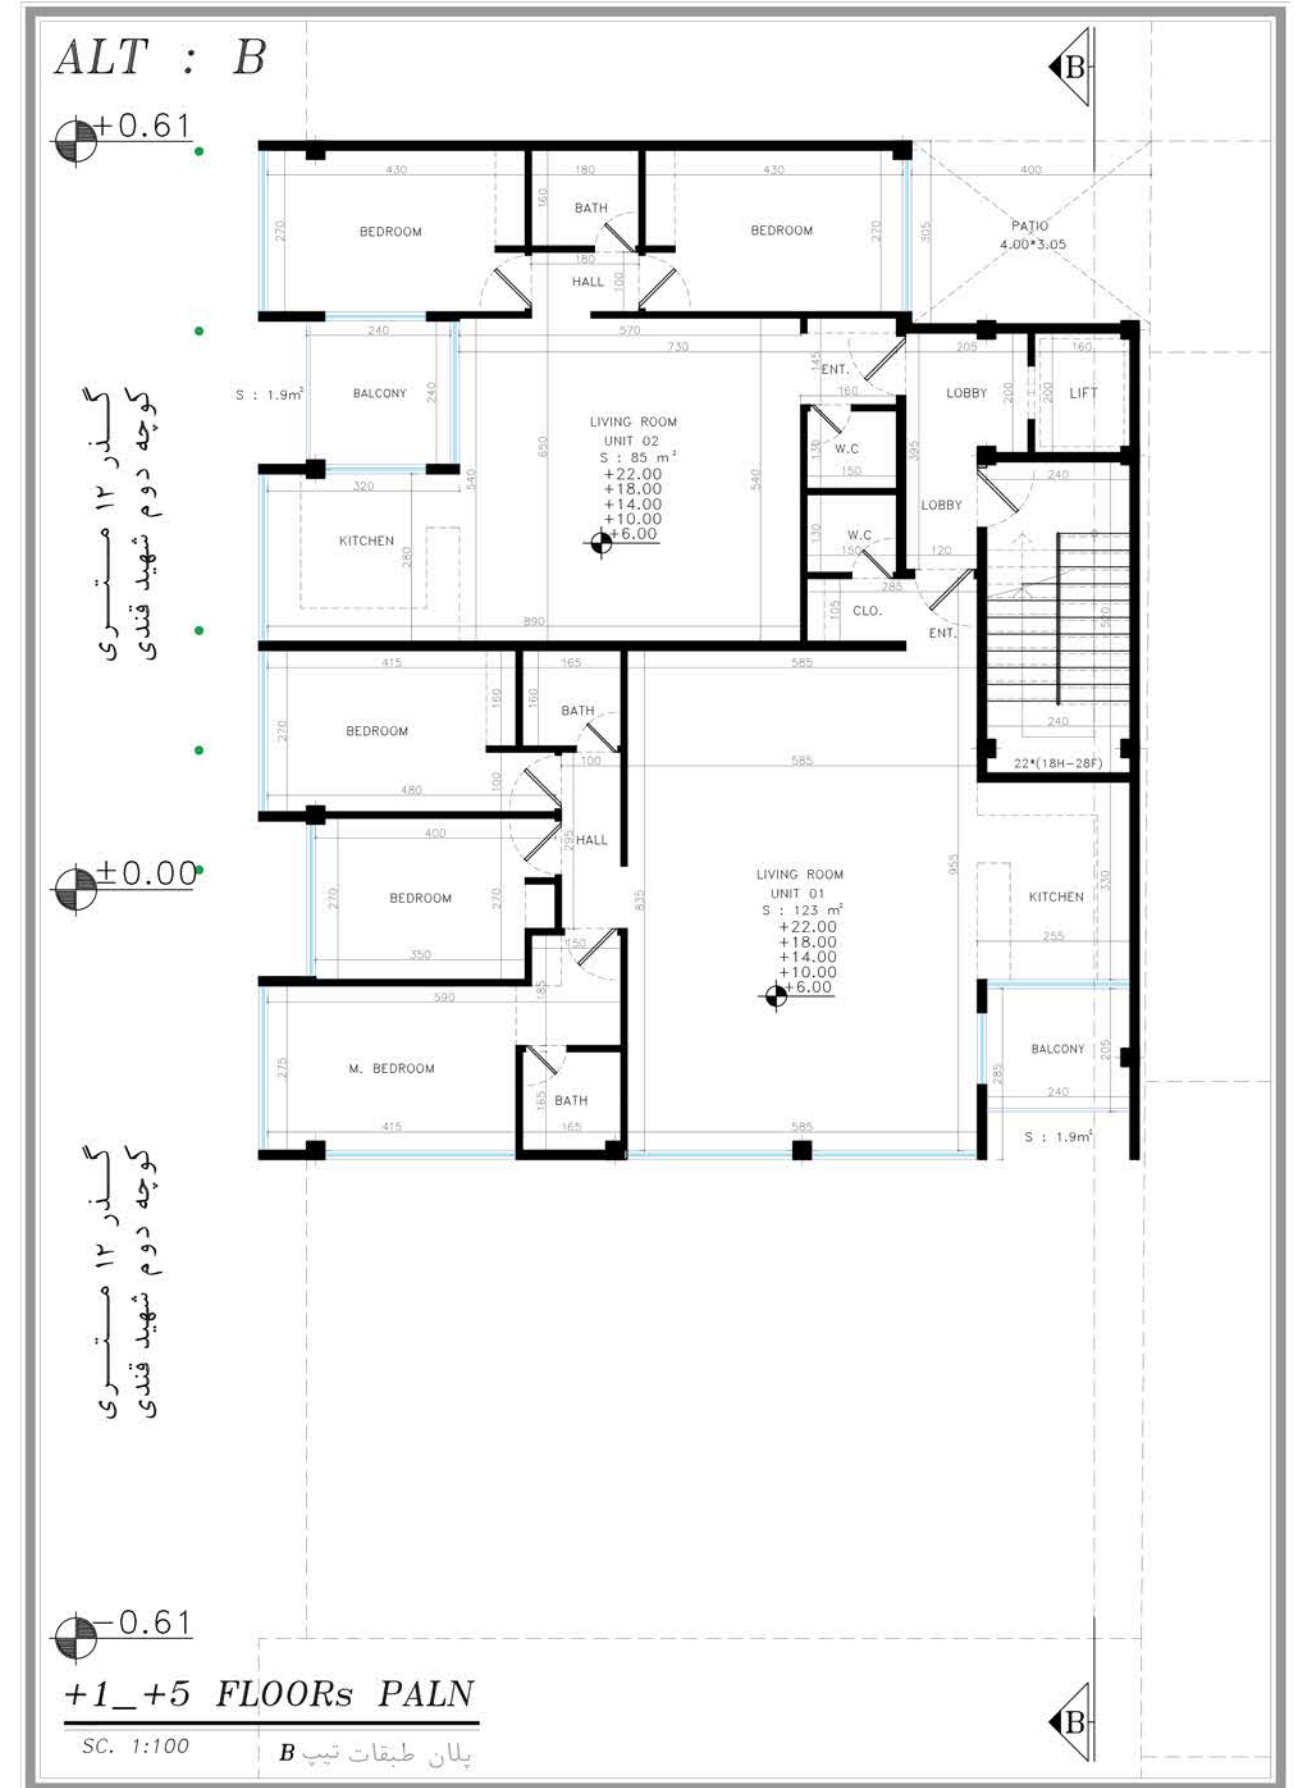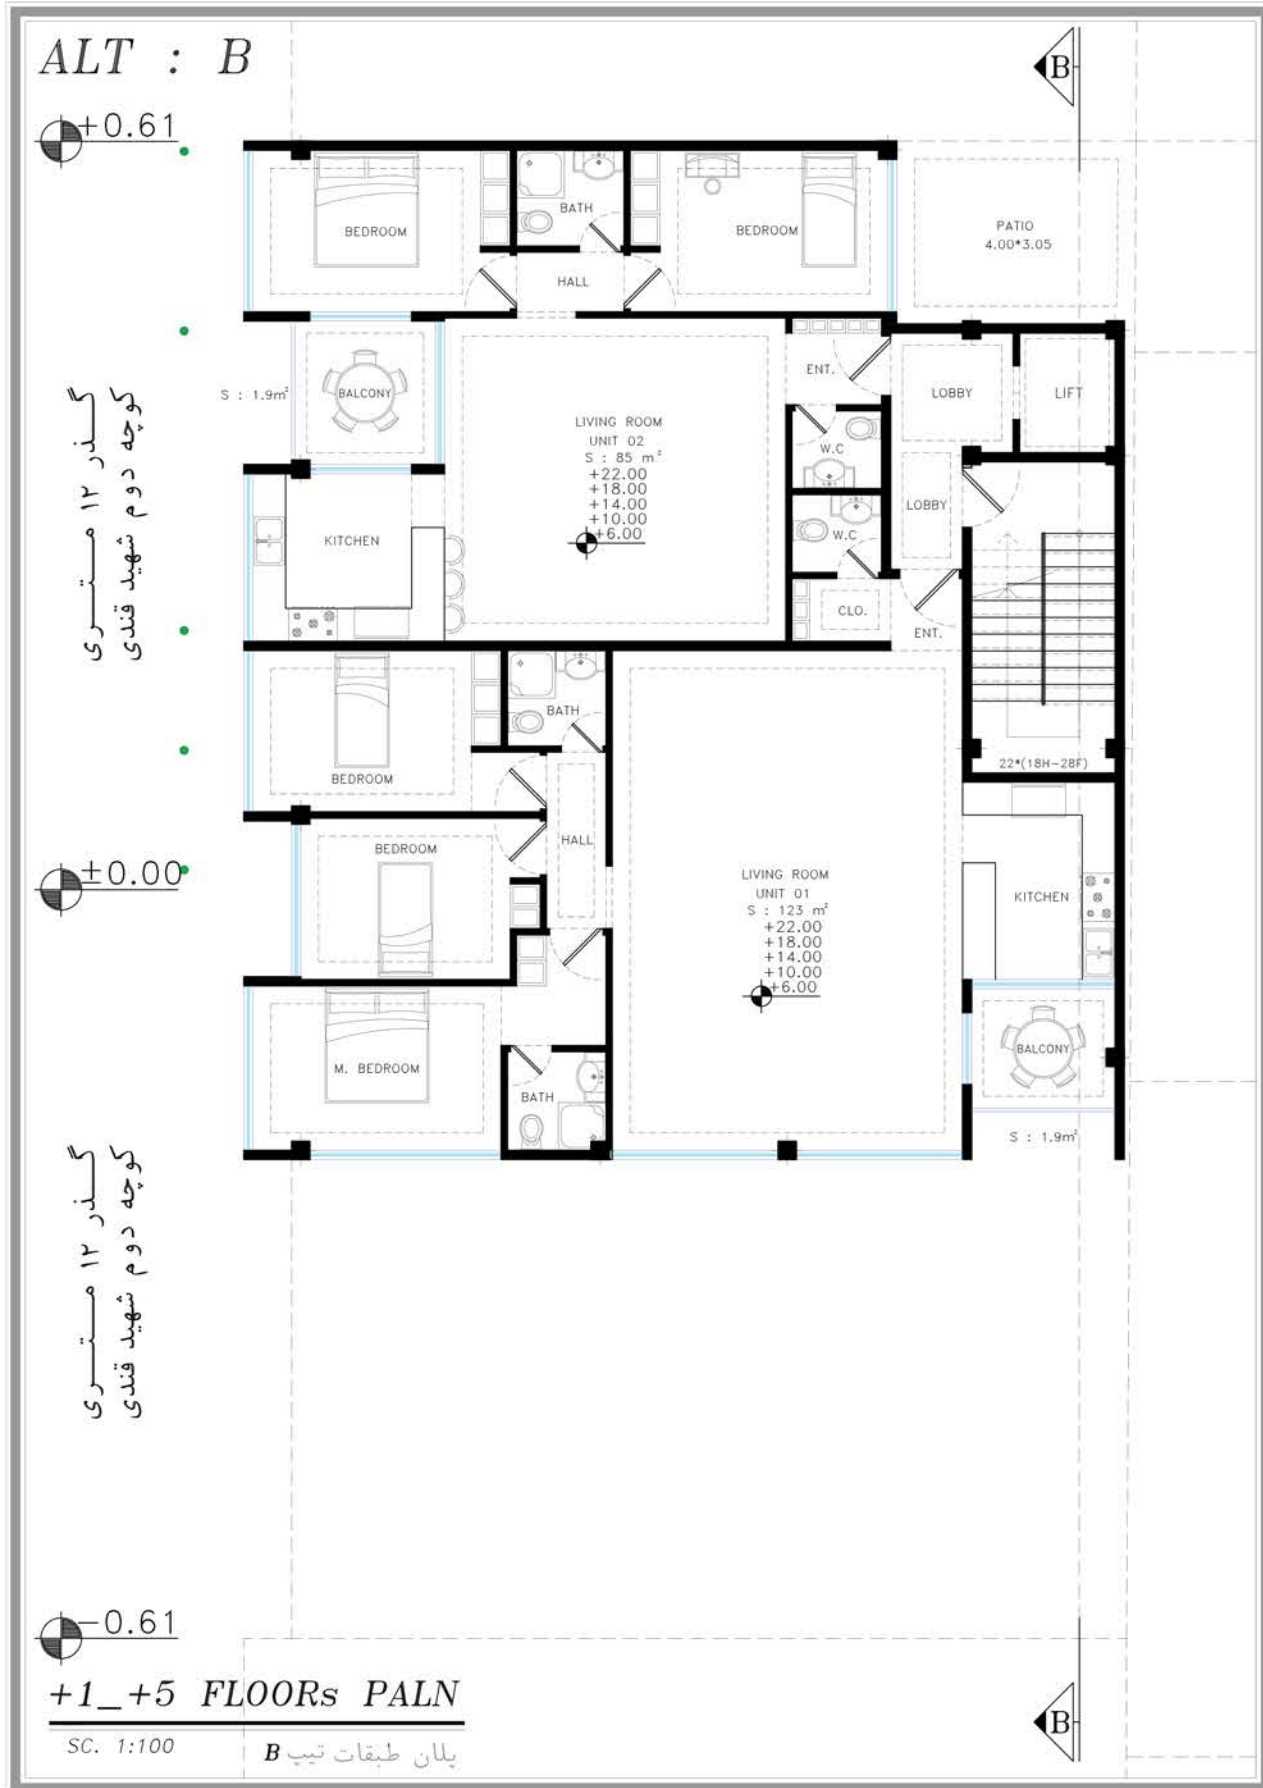

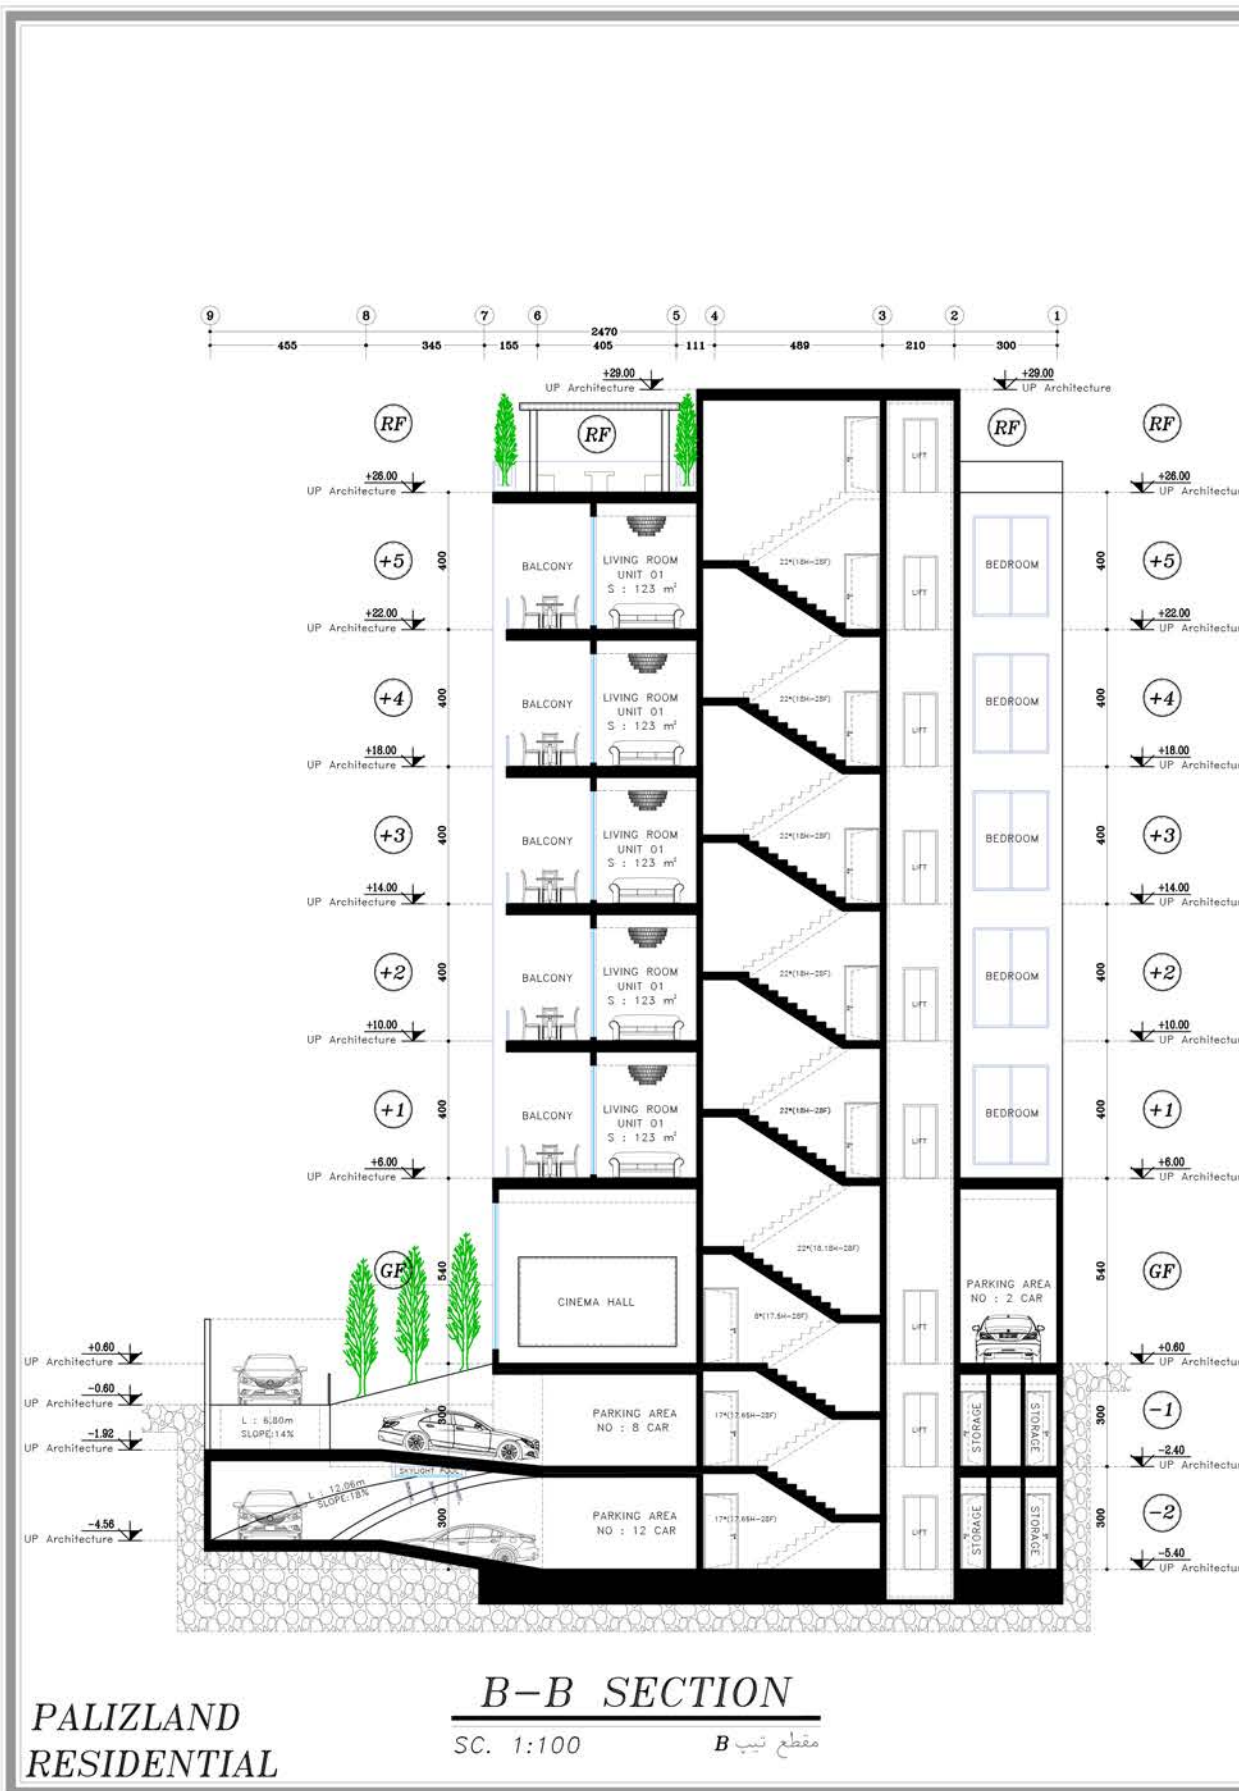



|ROOF GARDEN PLAN



3D VIEWS



| ELEVATION 3D VIEWS



| ELEVATION 3D VIEWS



| ELEVATION 3D VIEWS



|ELEVATION 3D VIEWS



| ELEVATION 3D VIEWS



|ELEVATION 3D VIEWS



|ELEVATION 3D VIEWS



|ELEVATION 3D VIEWS





|ROOF GARDEN 3D VIEWS



|ROOF GARDEN 3D VIEWS



|ROOF GARDEN 3D VIEWS



|ROOF GARDEN 3D VIEWS



|ROOF GARDEN 3D VIEWS



|ROOF GARDEN 3D VIEWS
