
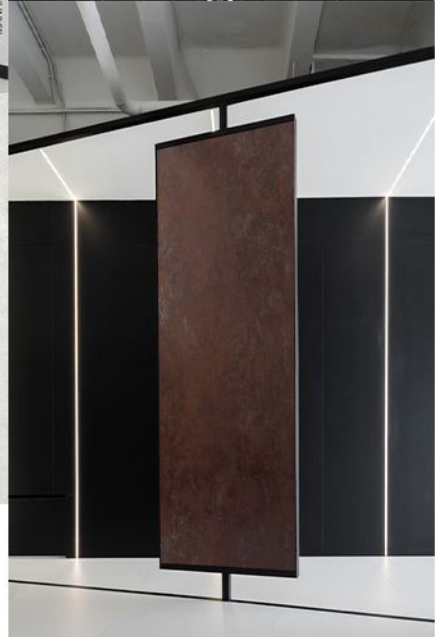
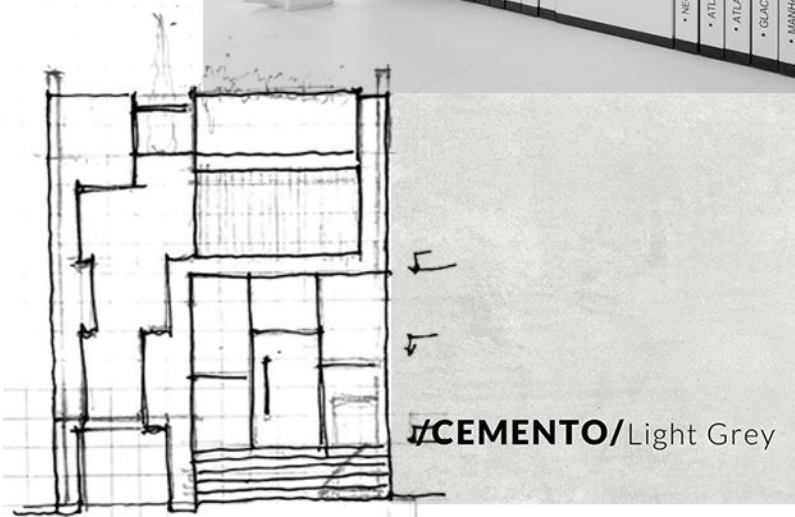



# RAK

CERAMICS


٢٠٢٤

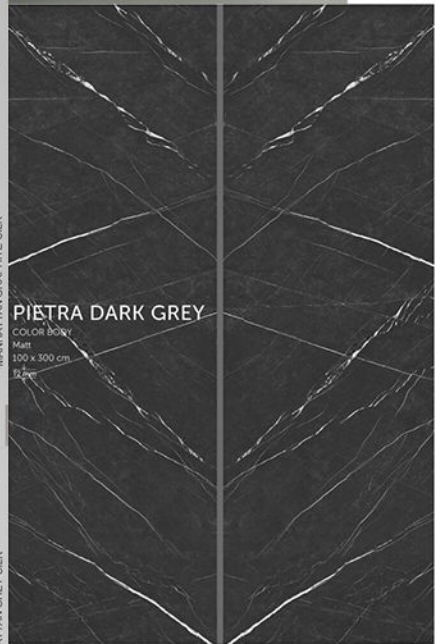

# Mood Board

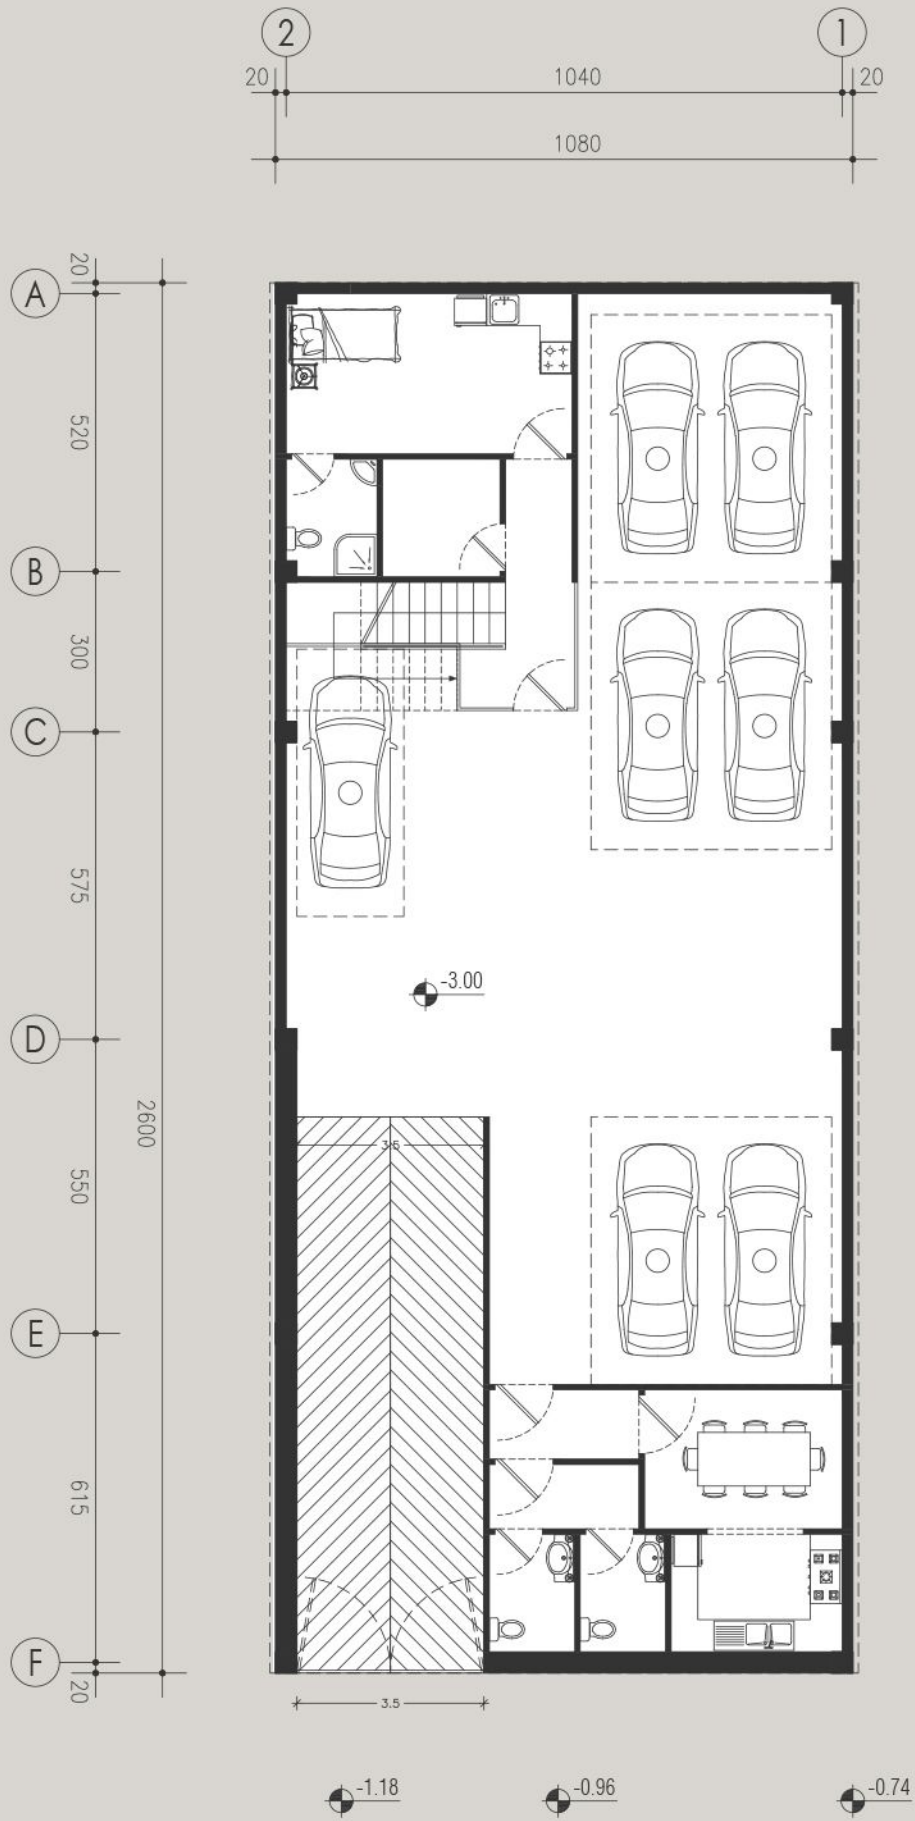


Basment plan

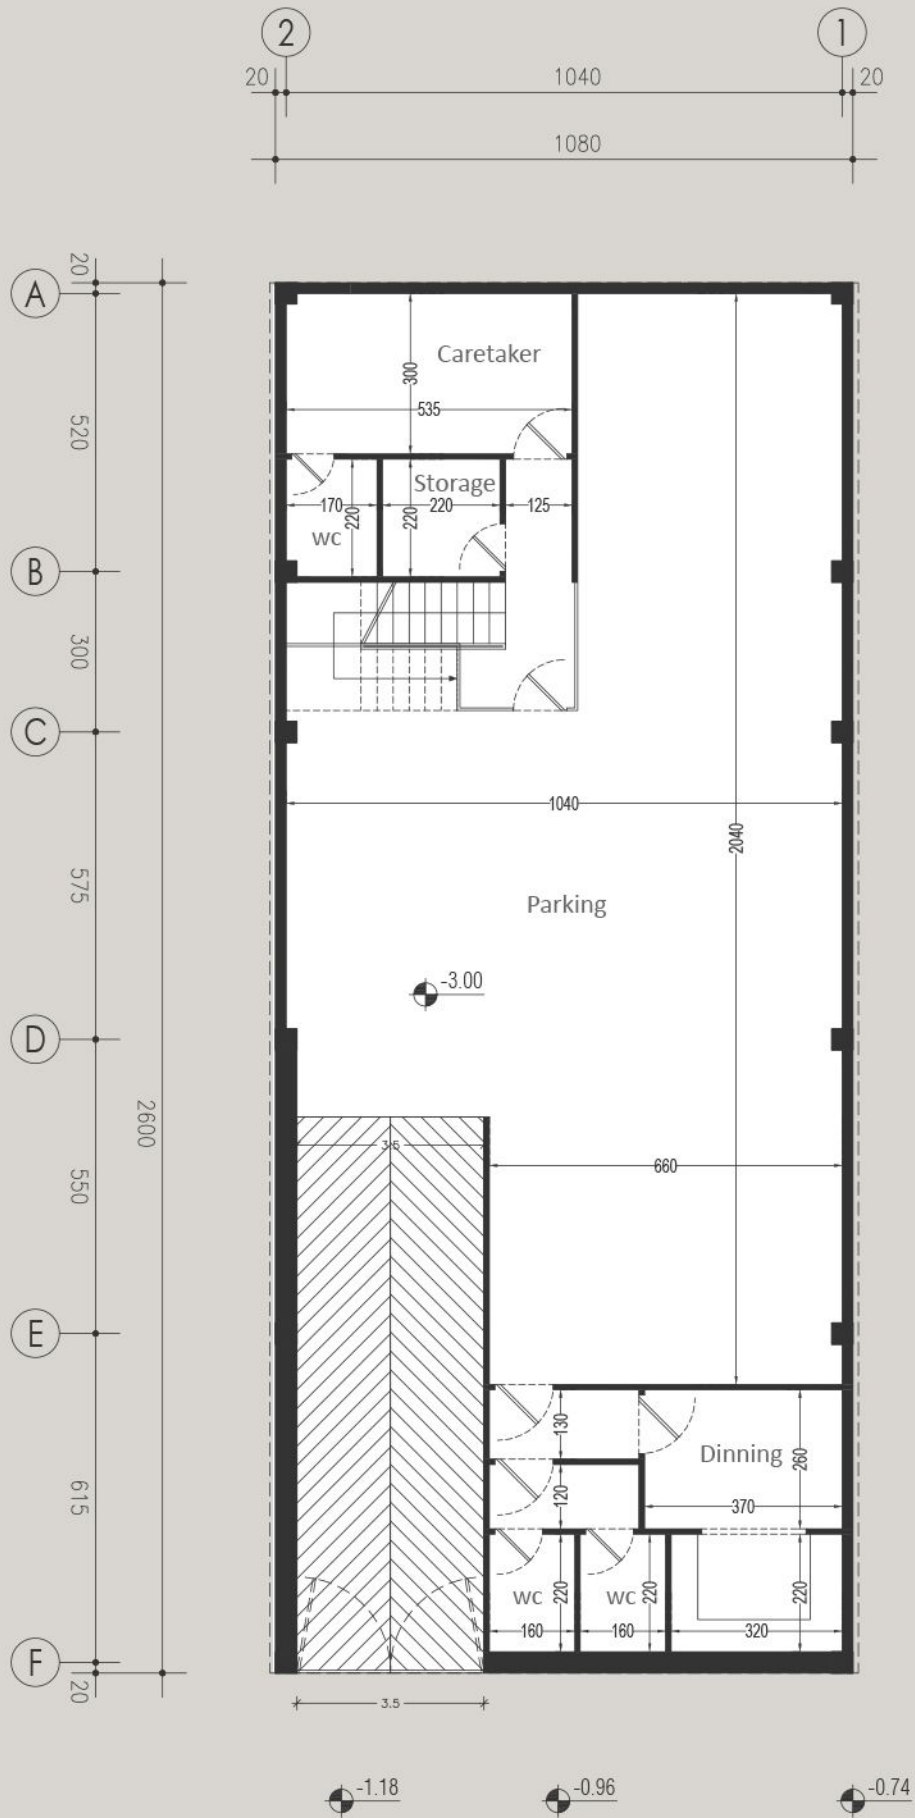


Basment plan




Ground floor plan

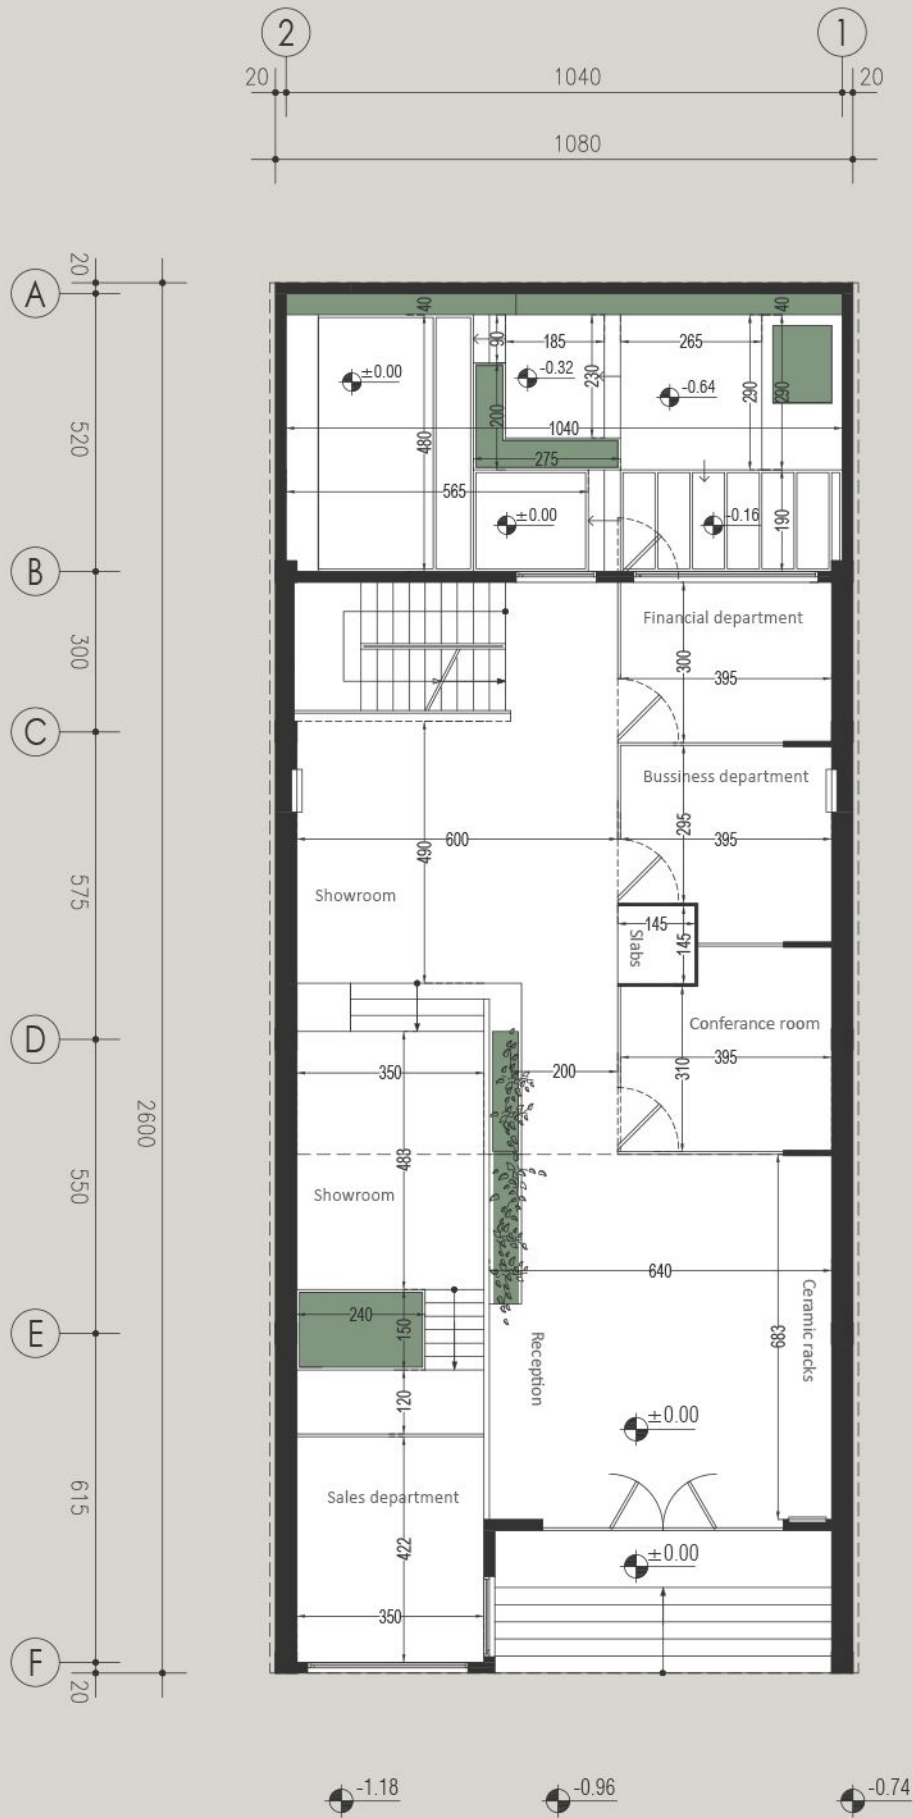

Ground floor plan

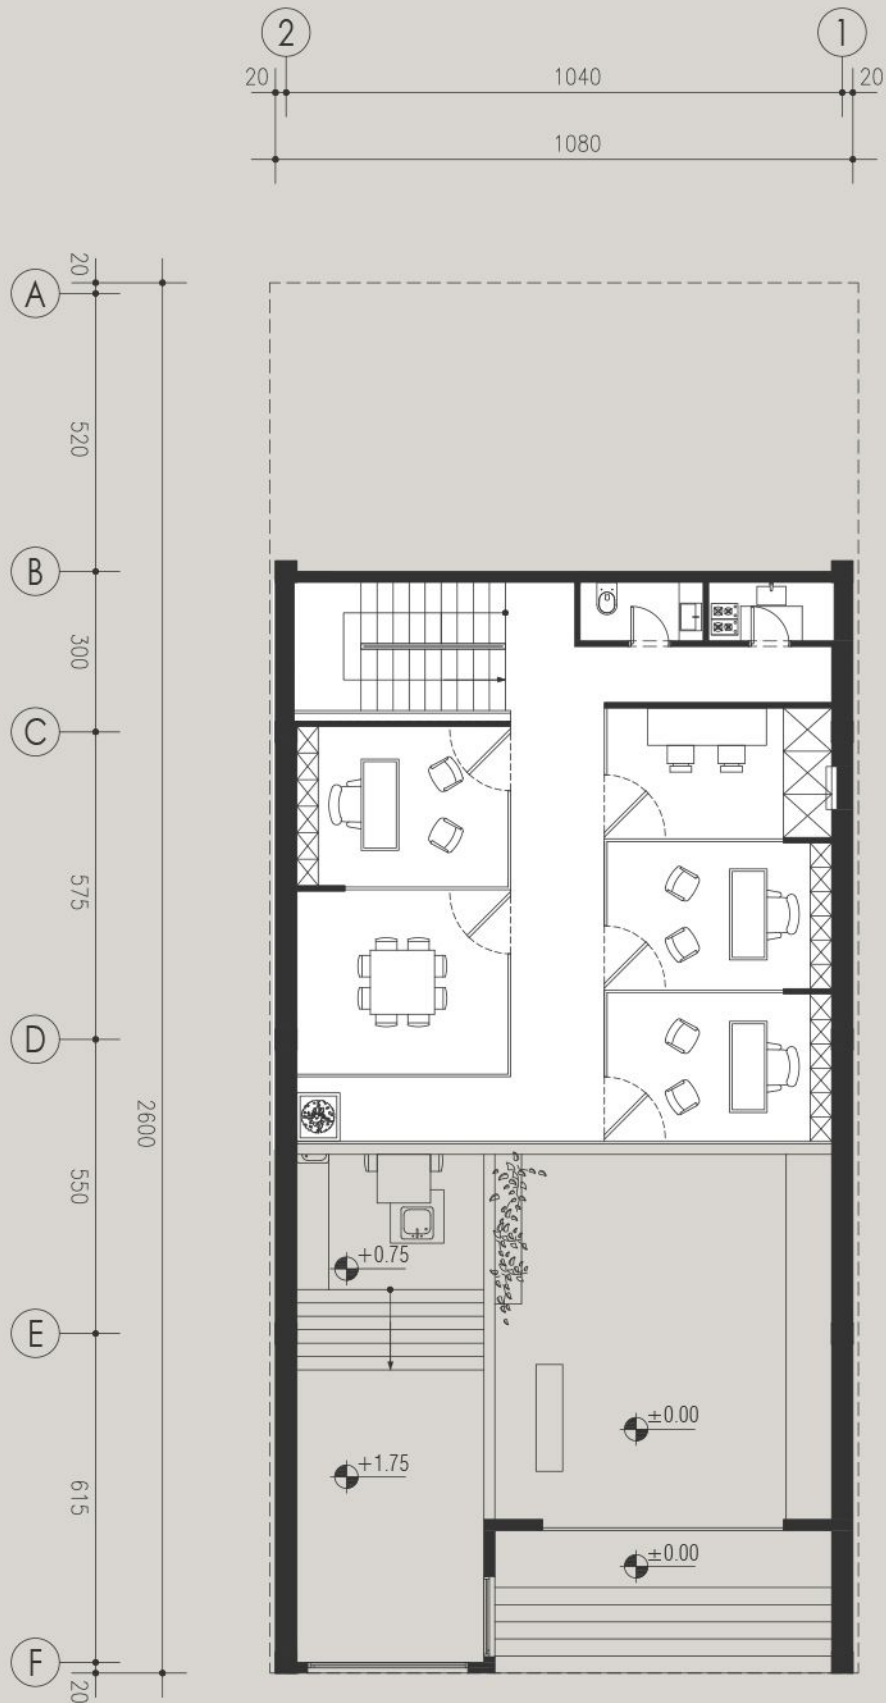


Mezzanine plan

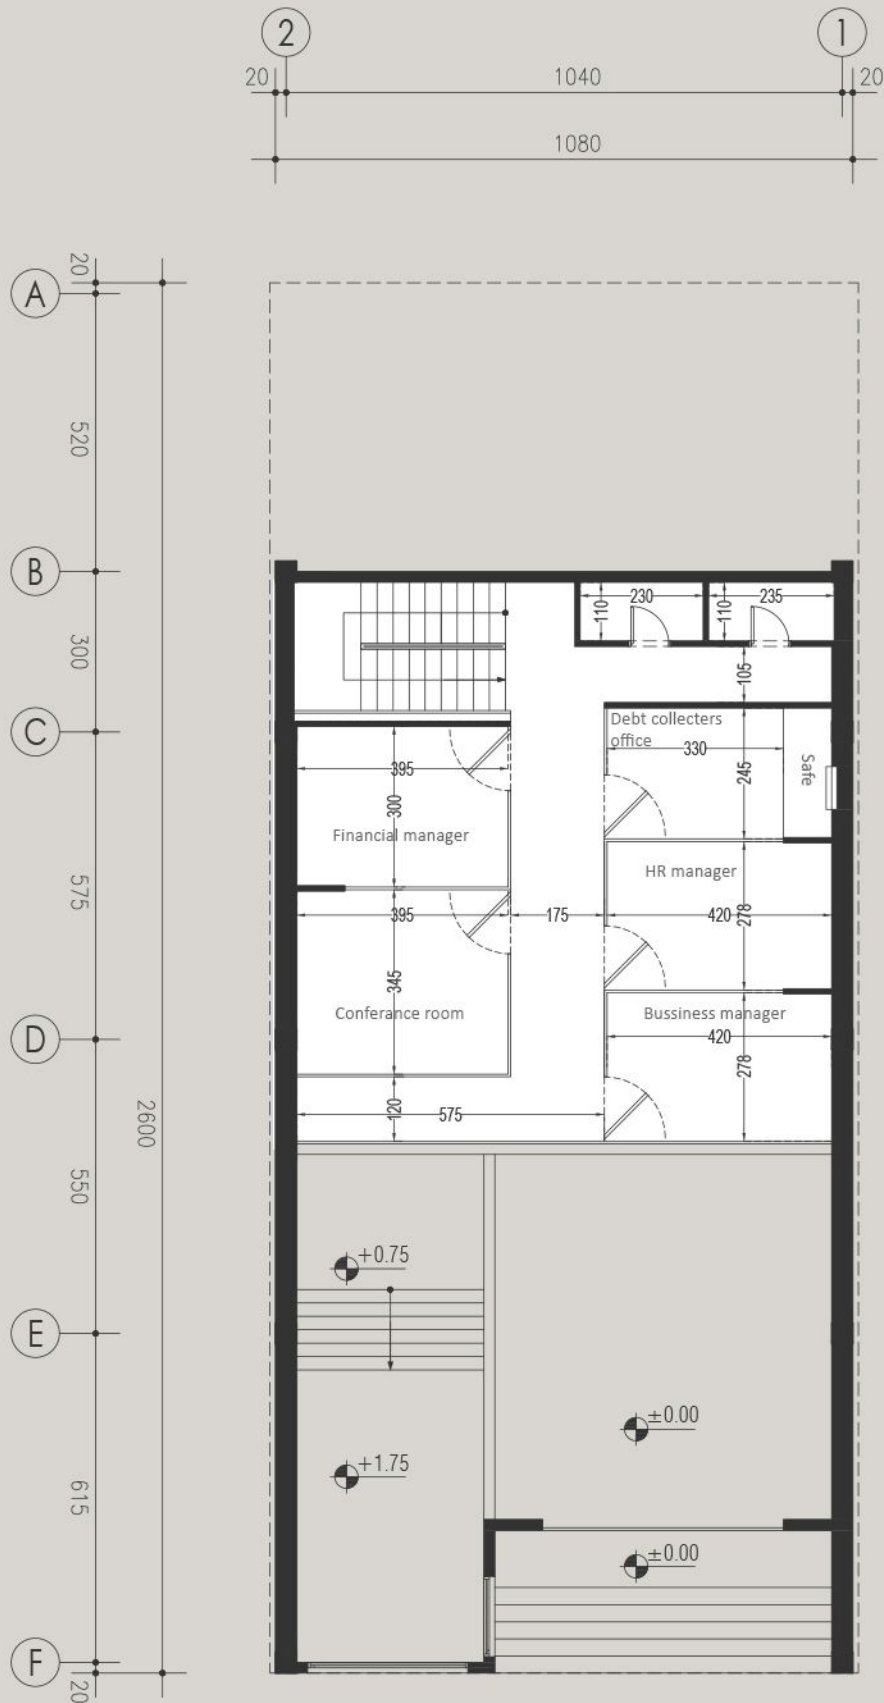


Mezzanine plan




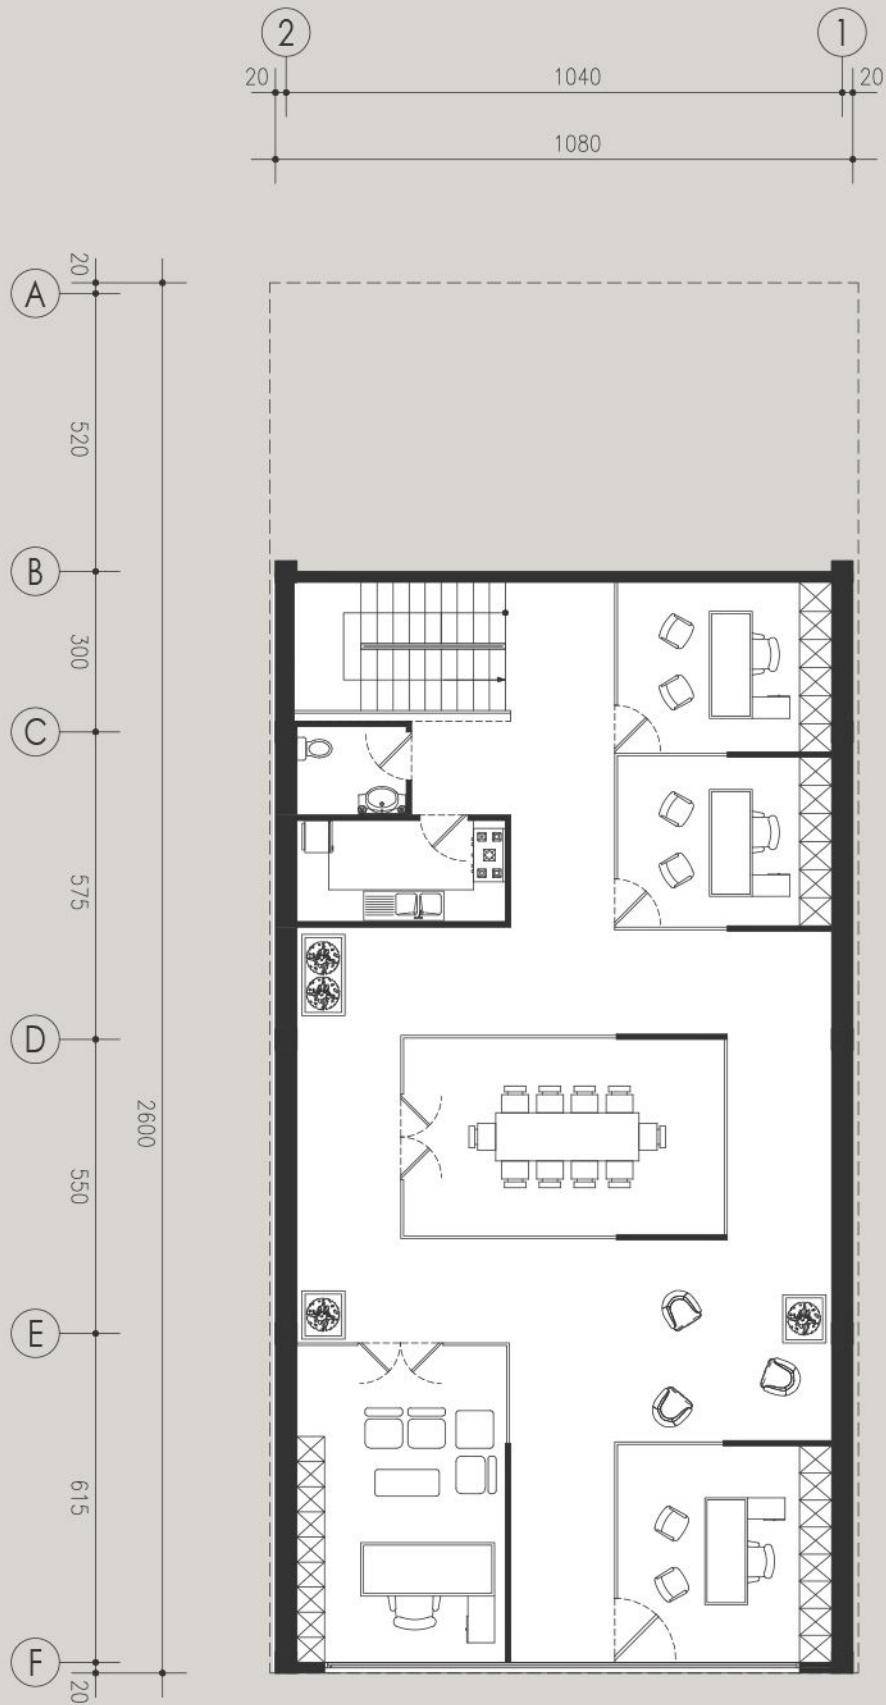

1st floor plan

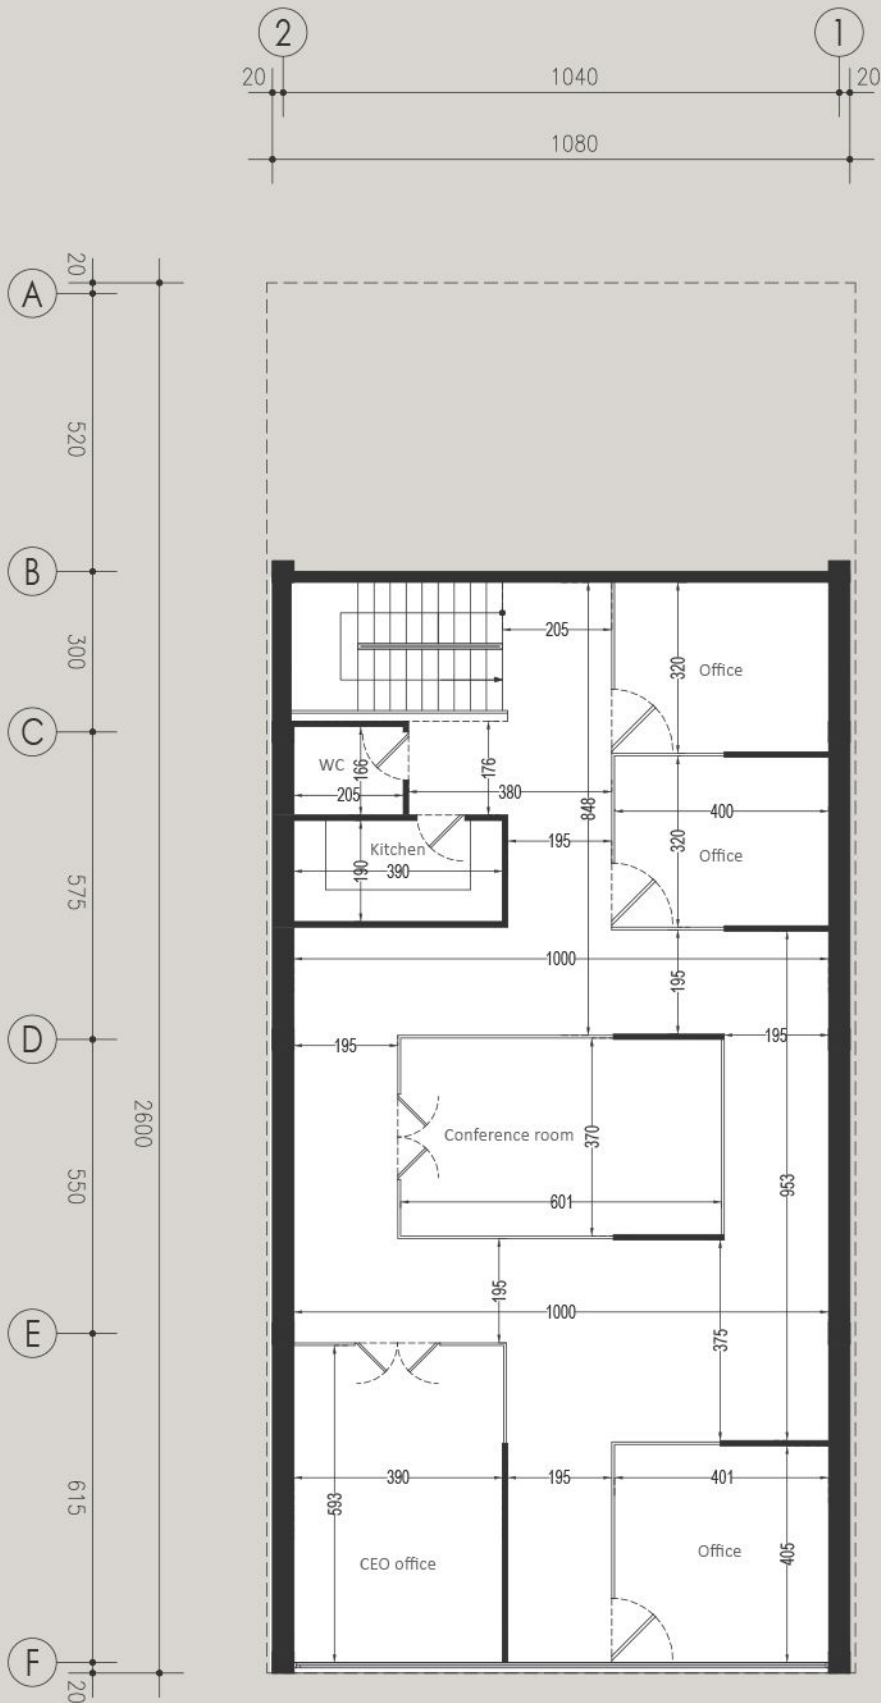

1st floor plan

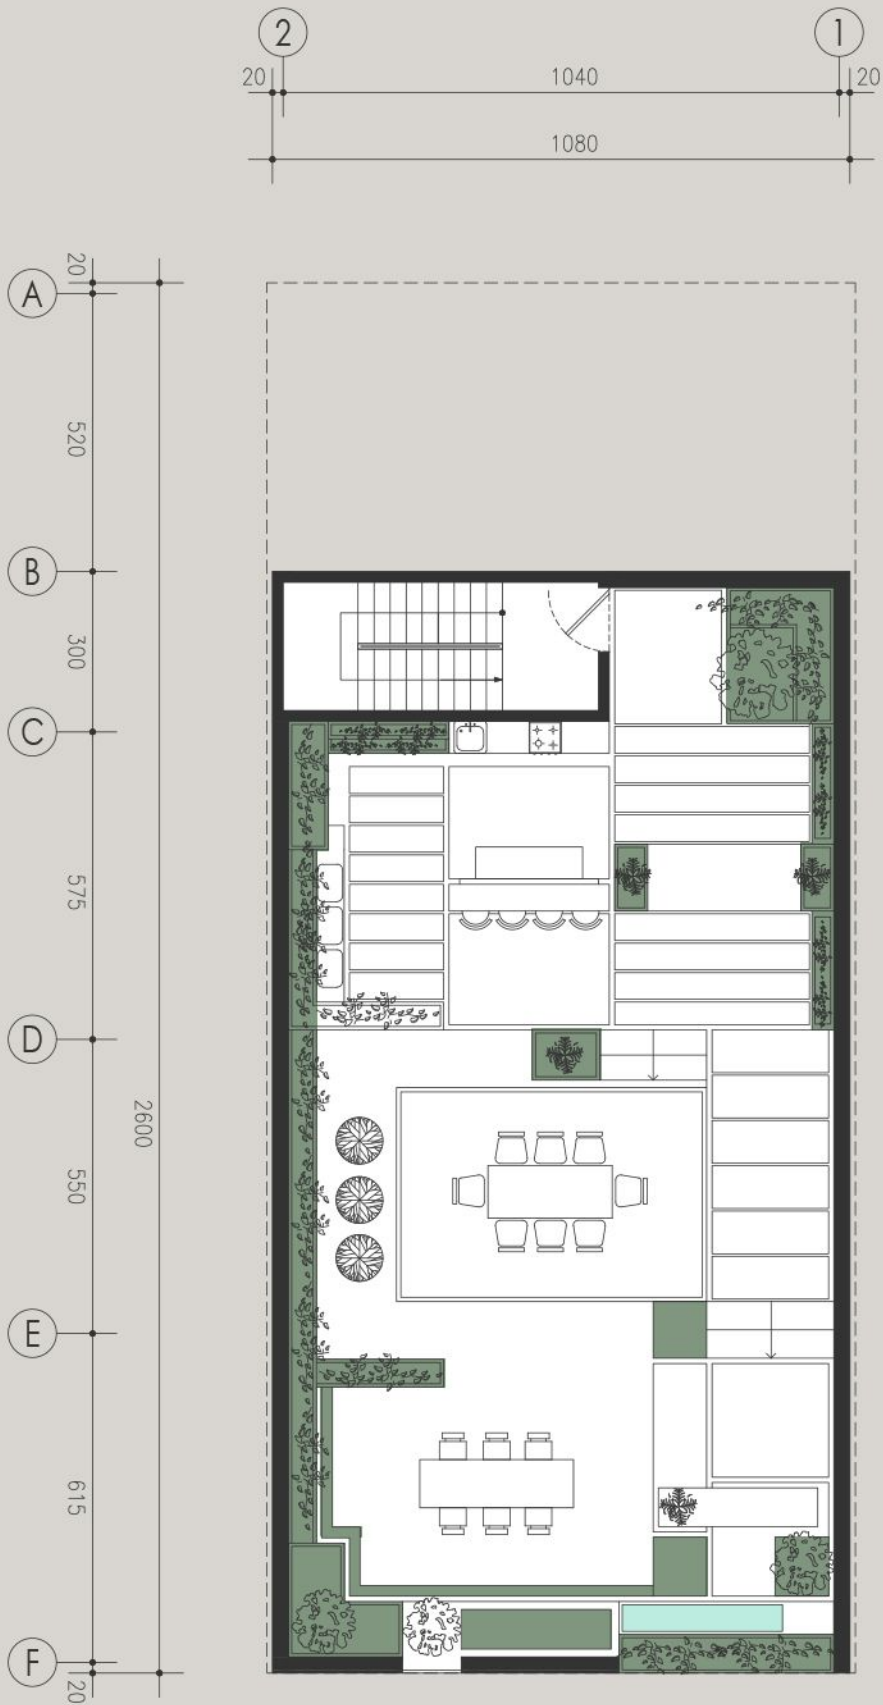

Roof garden plan



Roof garden plan