






7 8 9 10 10a 11 12 13 14 15 16 16a 17 17a 18 18a

E
F
G
H
I
J
K
L
M
N
O
P

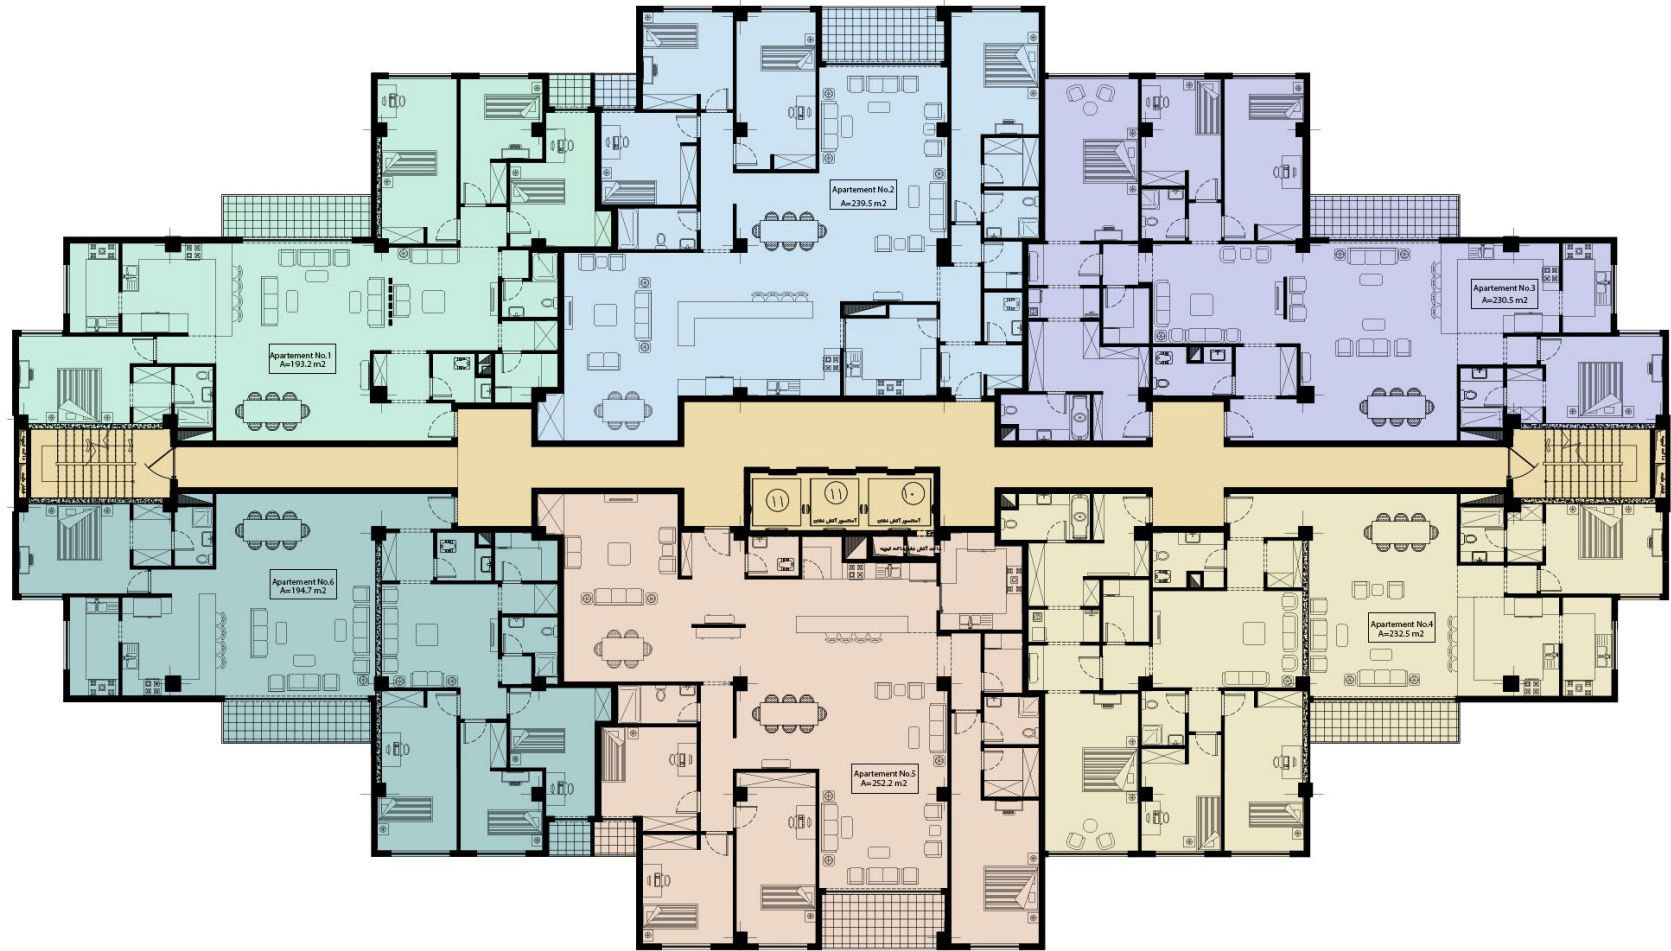

پلان مبلمان طبقات ۶ واحدی

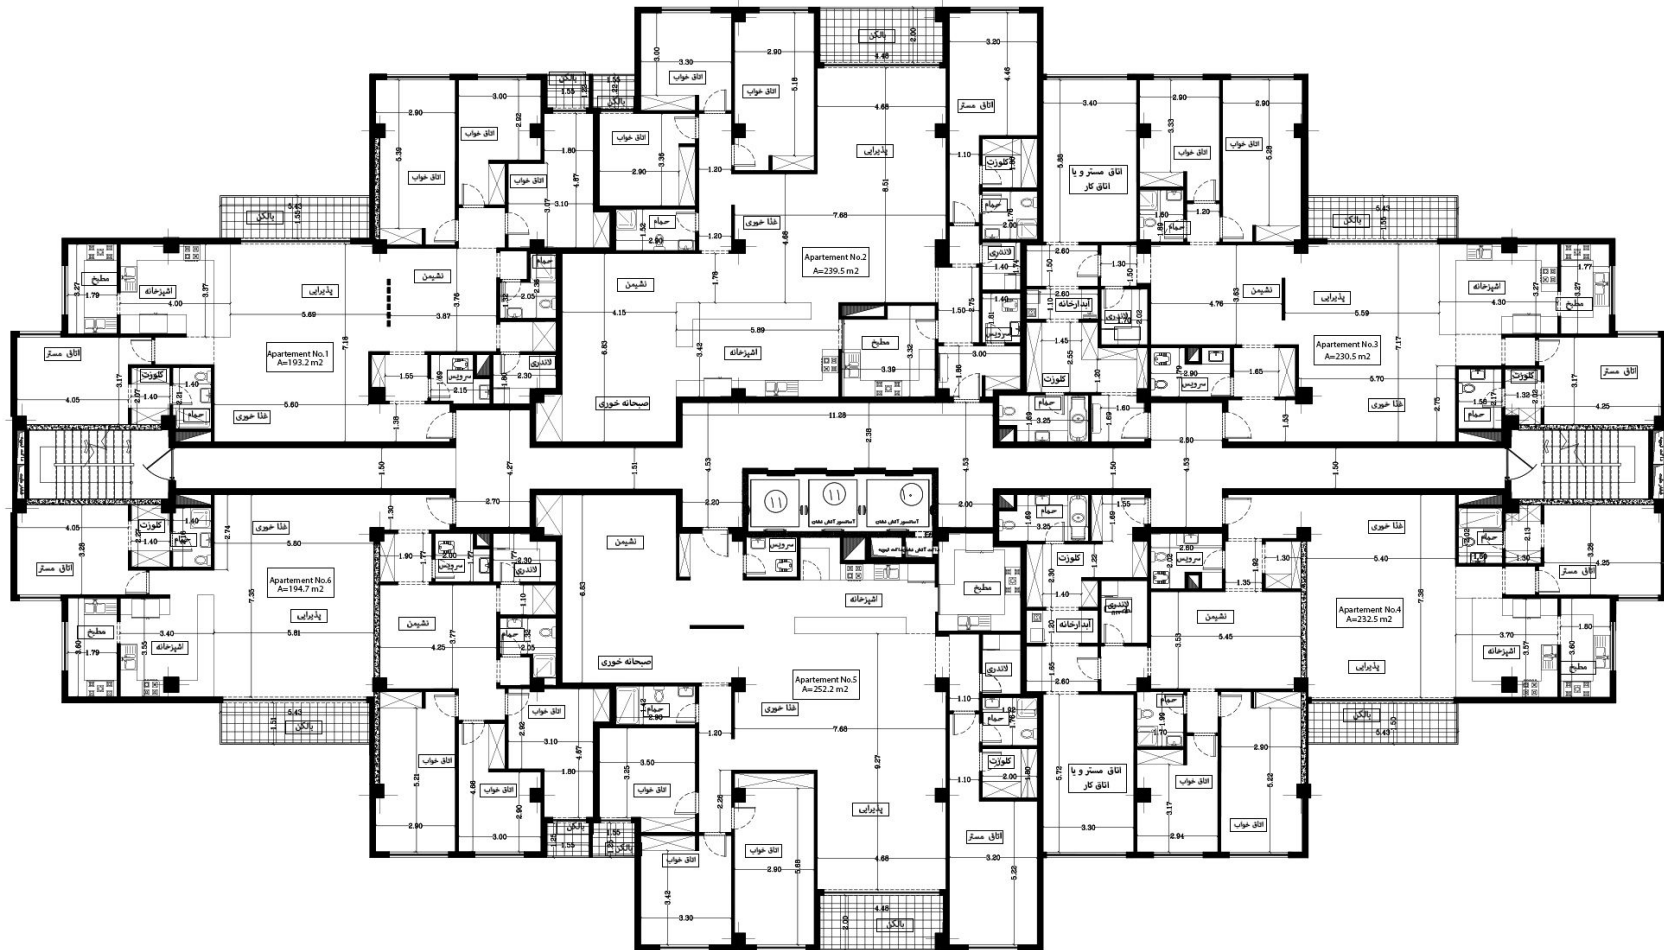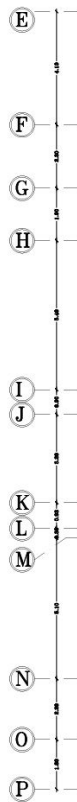


پلان اندازه گذاری طبقات ۶ واحدی



7 8 9 10 10a 11 12 13 14 15 16 16a 17 17a 18 18a

E
F
G
H
I
J
K
L
M
N
O
P

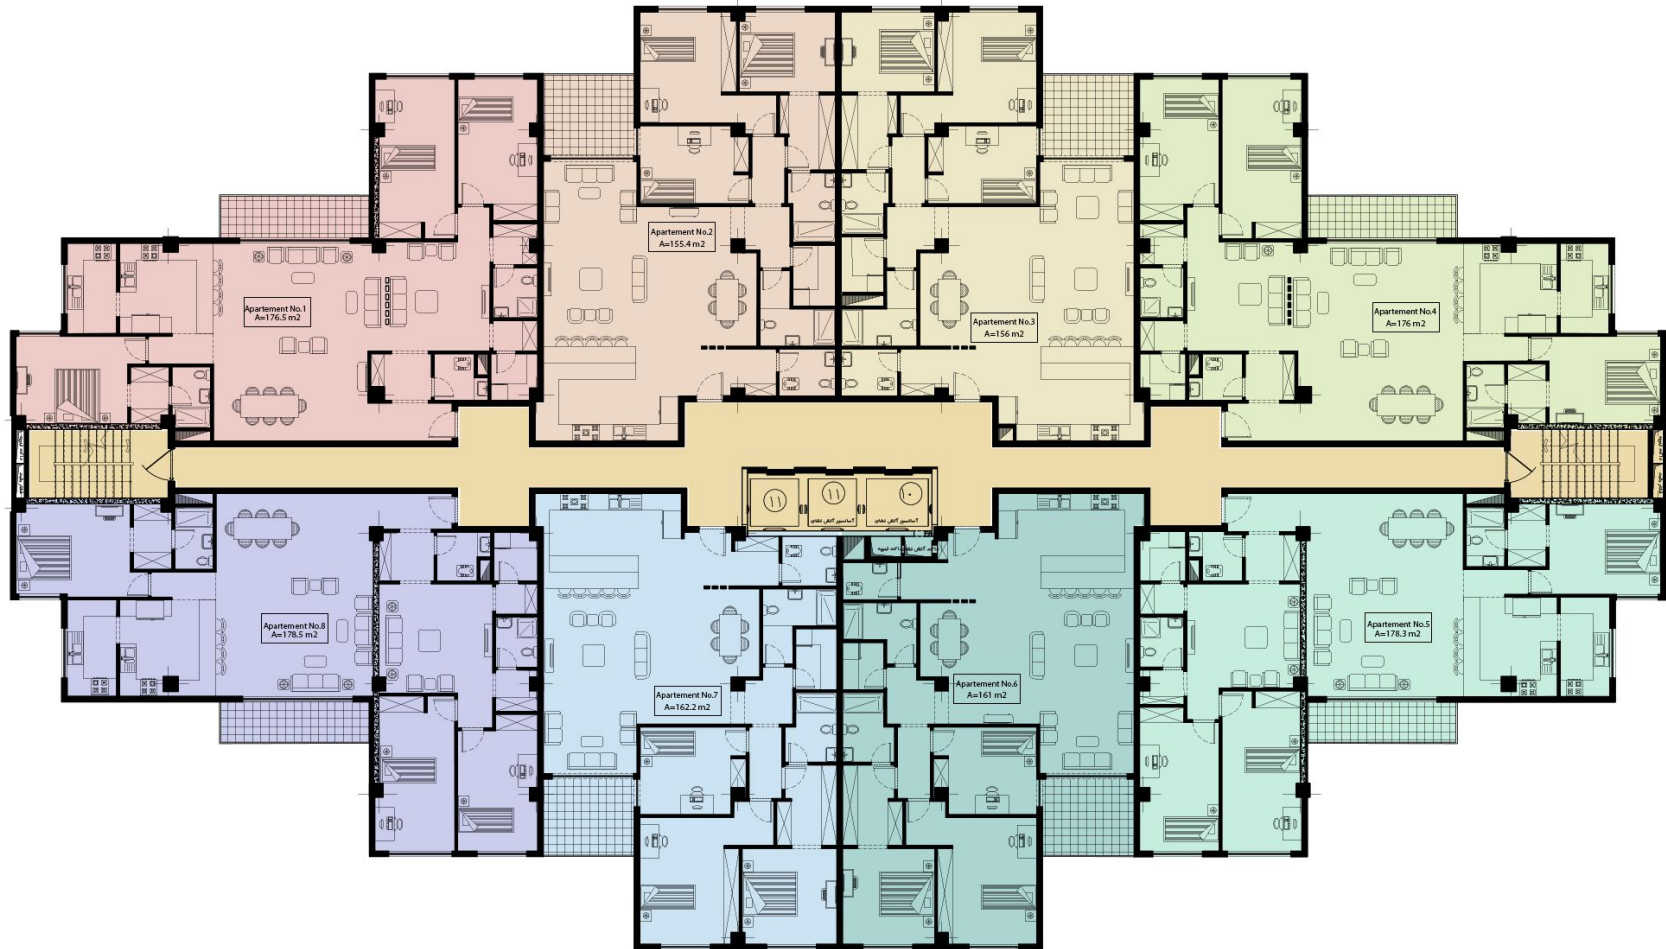


پلان مبلمان طبقات ۸ واحدی






7 8 9 10 10a 11 12 13 14 15 16 16a 17 17a 18 18a



E
F
G
H
I
J
K
L
M
N
O
P

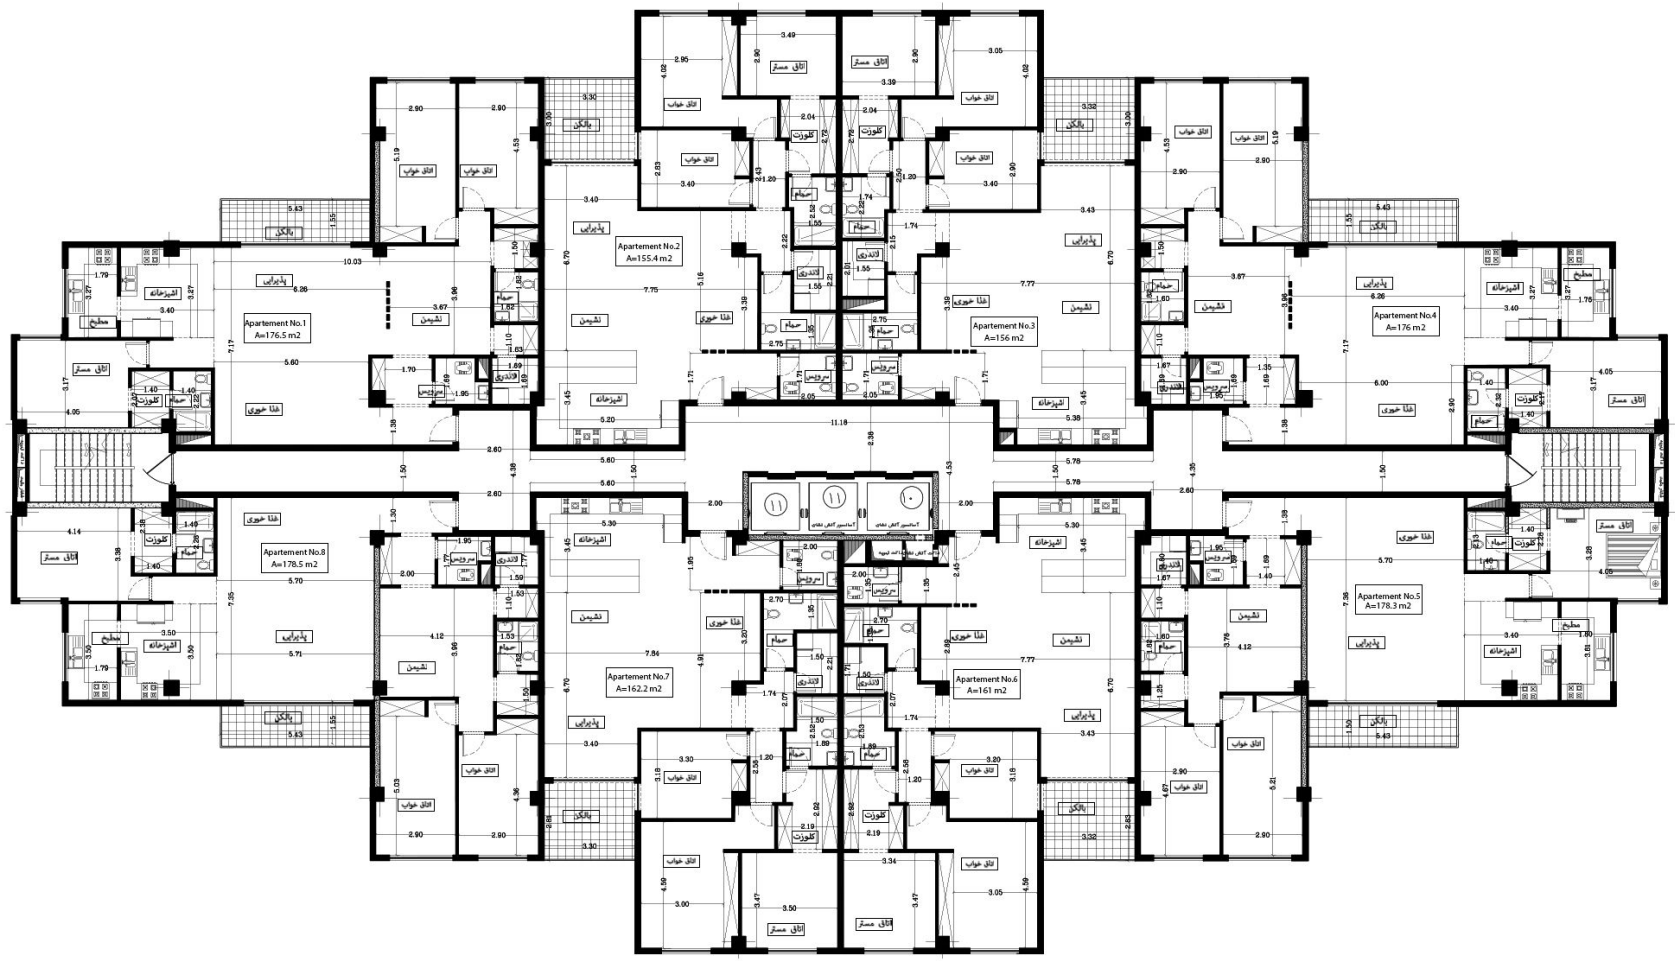

پلان اندازه گذاری طبقات ۸ واحدی

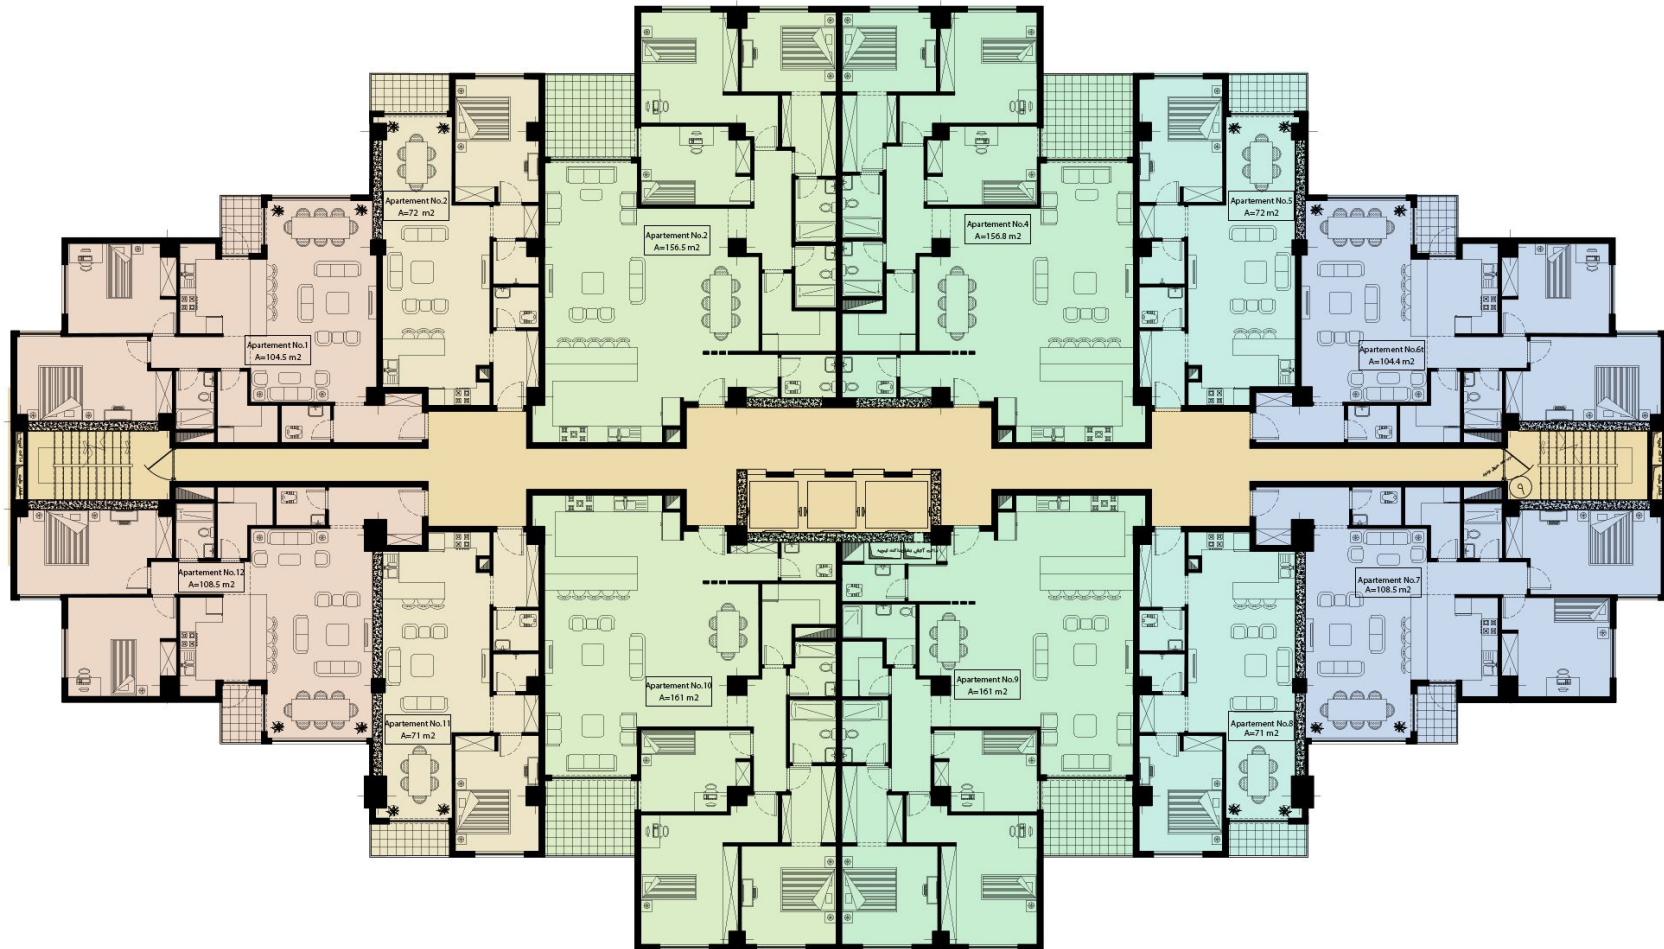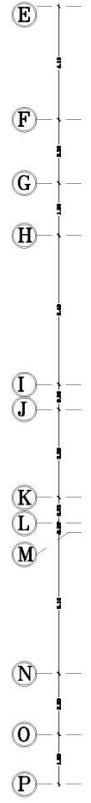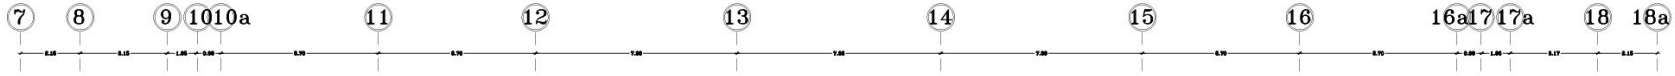

پلان مبلمان طبقات ۱۲ واحدی

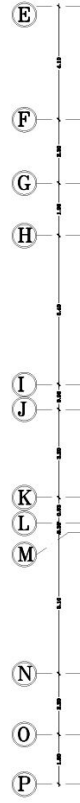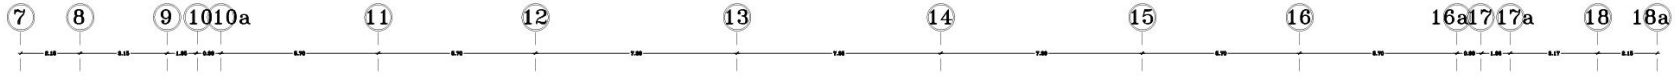

پلان اندازه گذاری طبقات ۱۲ واحدی